




FRONT ELEVATION

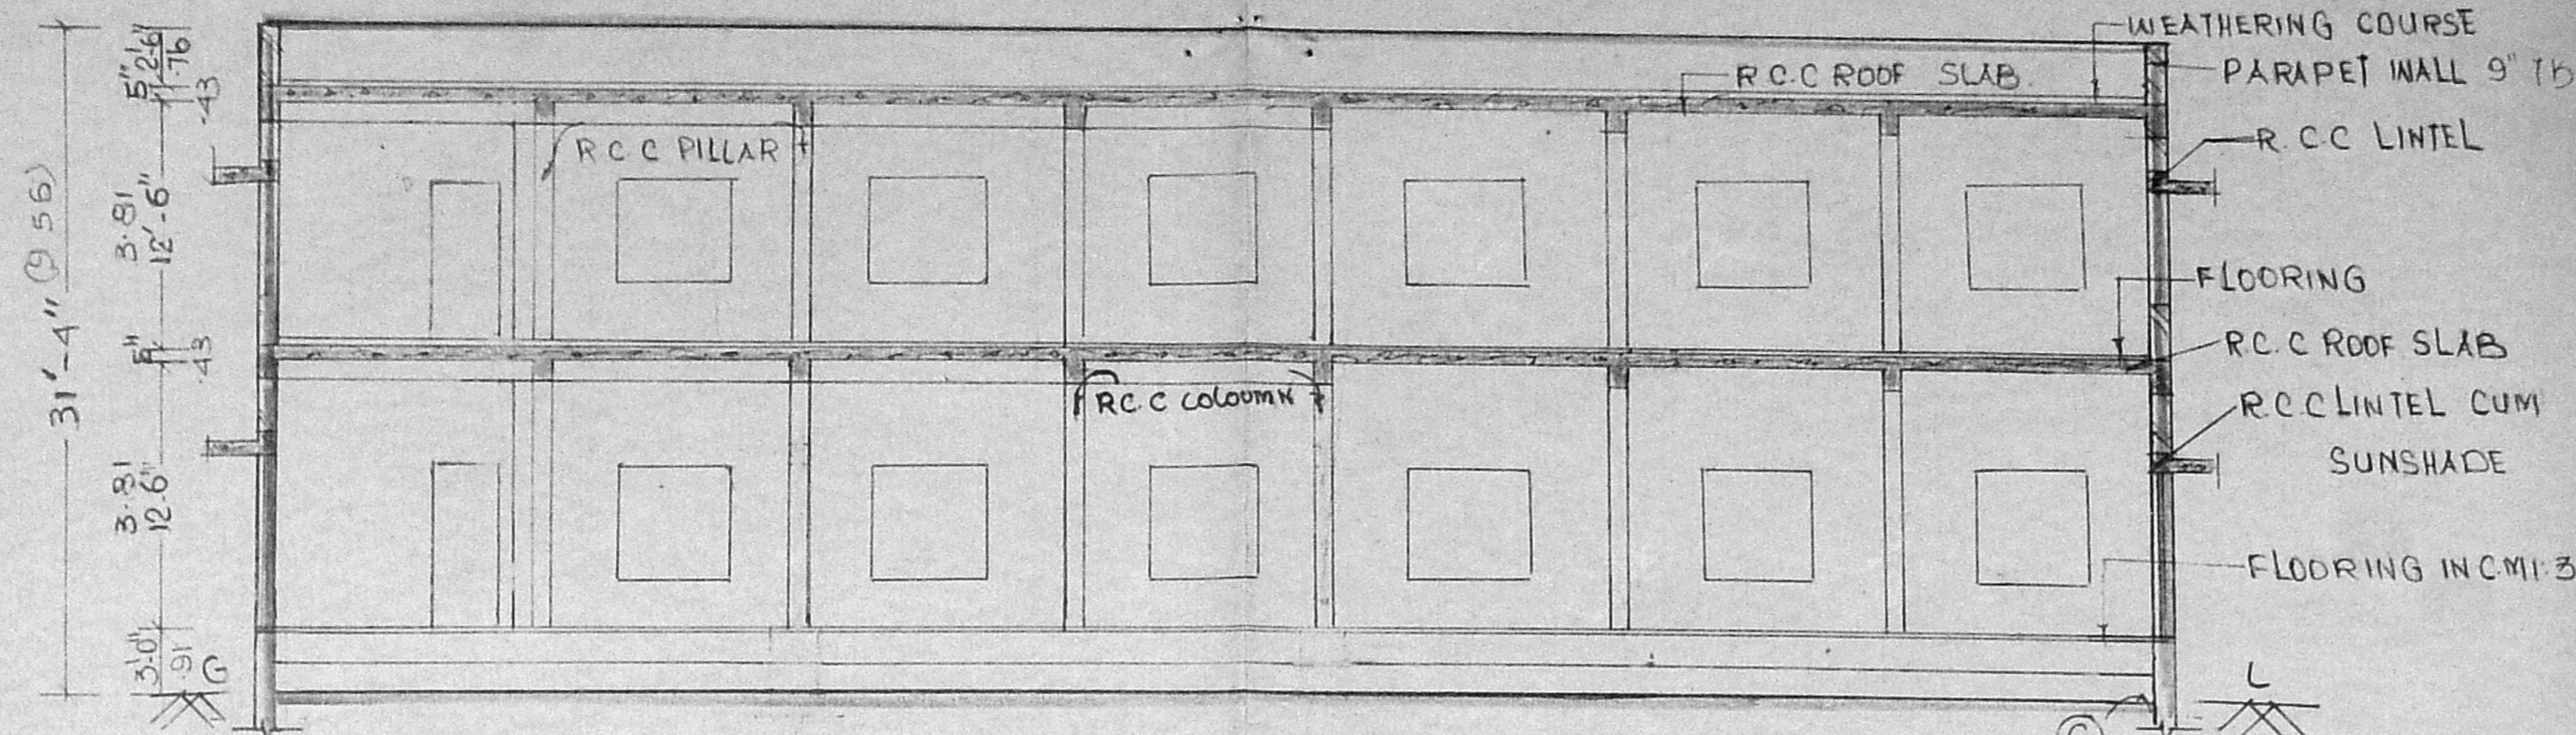


SECTION A-A'

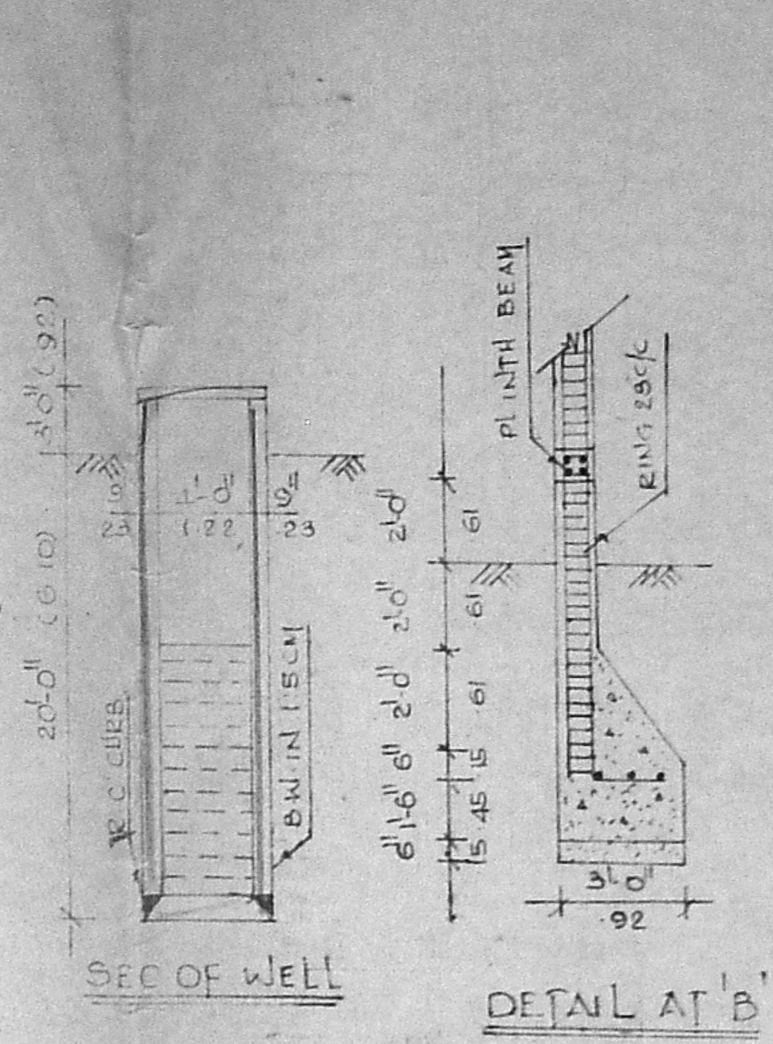


SEC OF WELL
DETAIL AT B

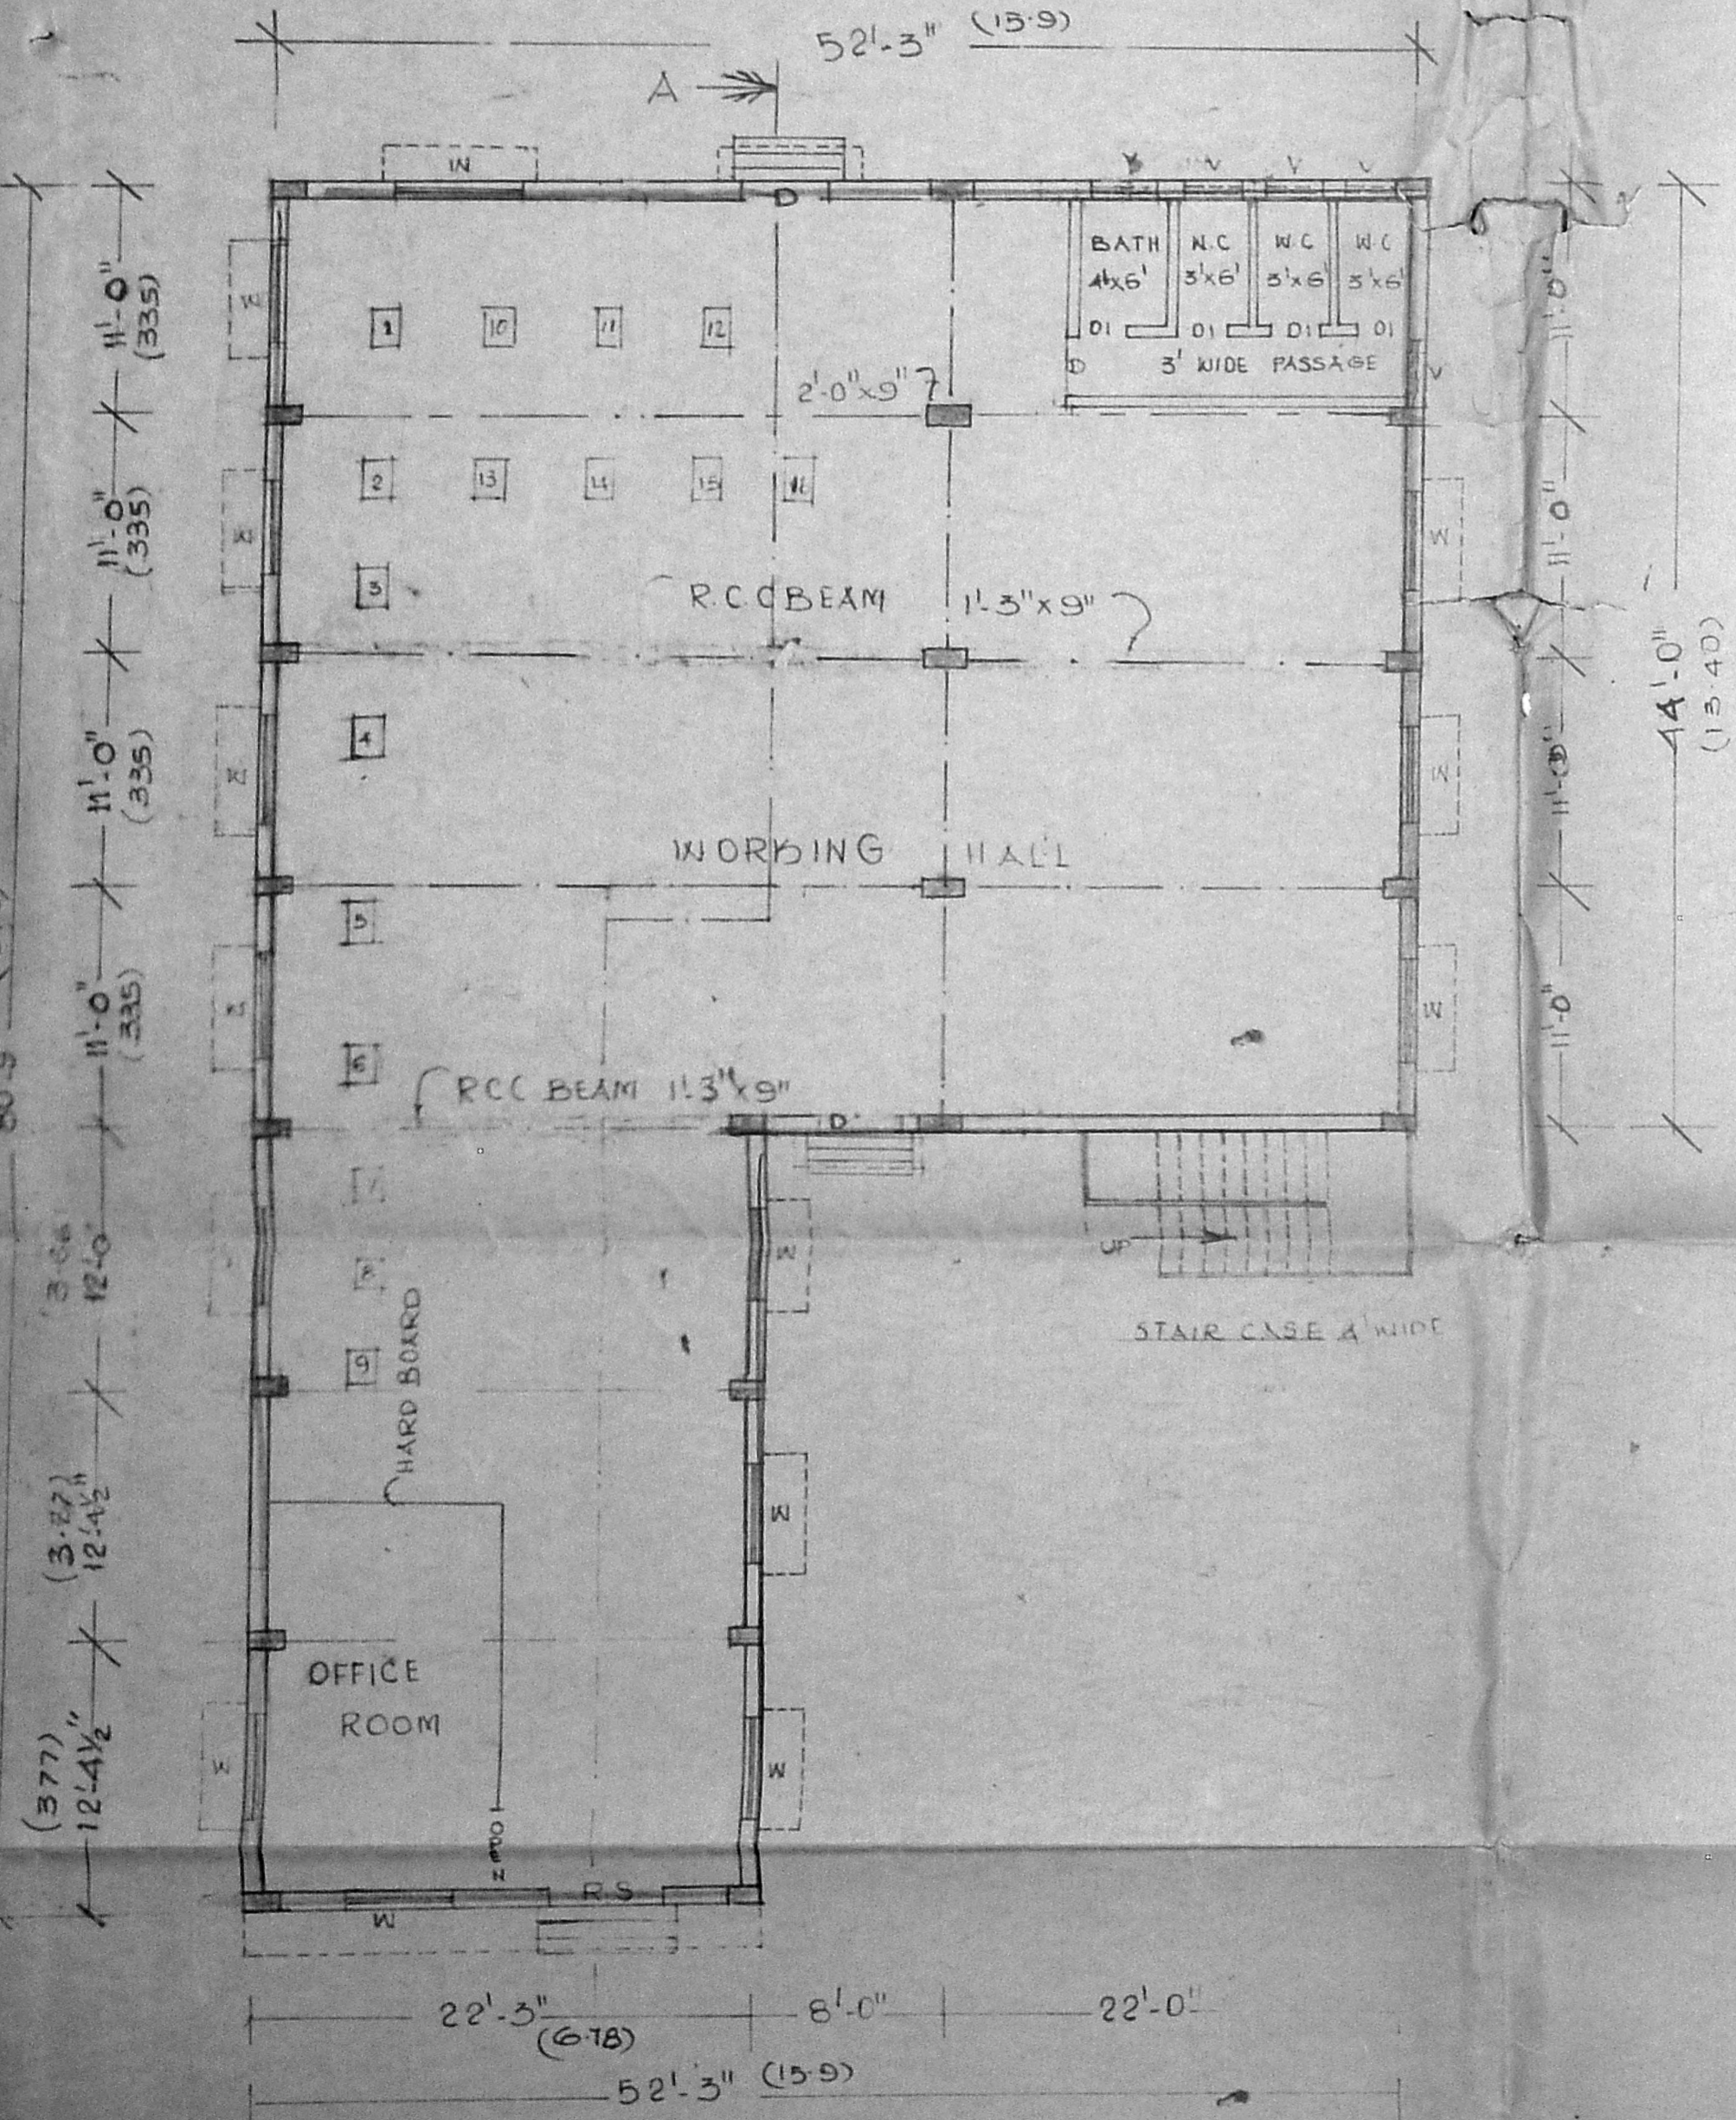

GROUND FLOOR PLAN

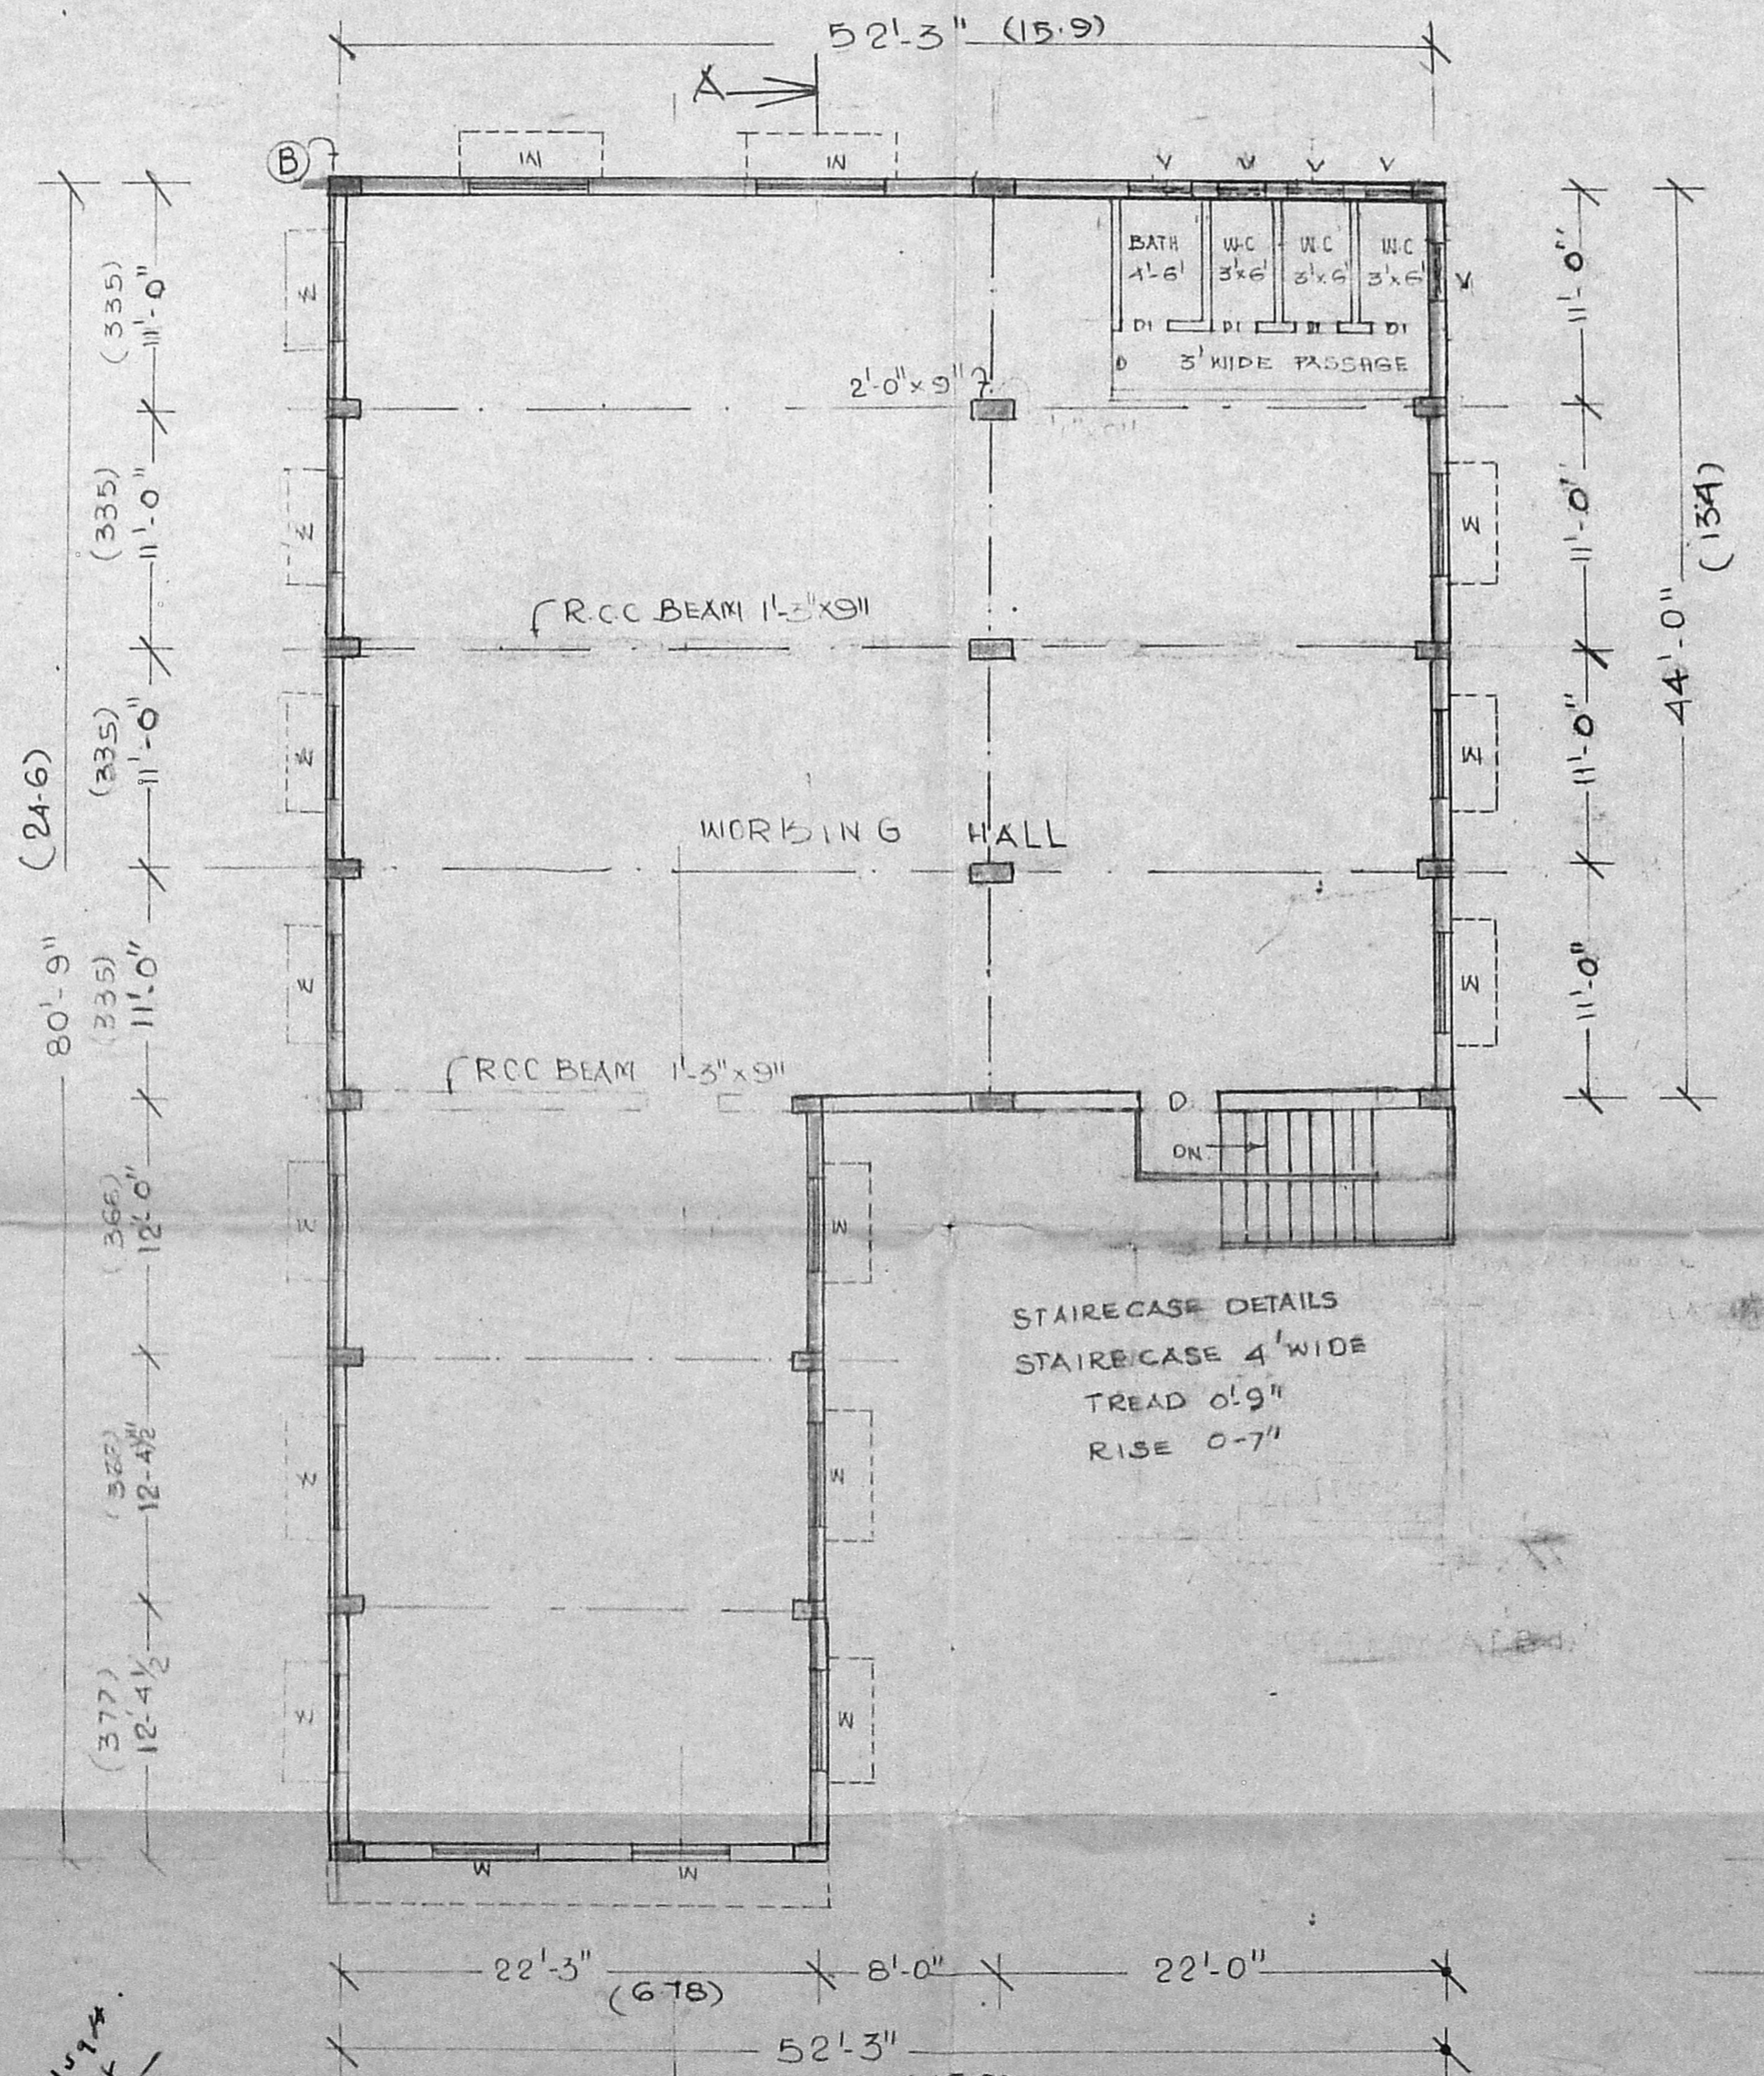


FIRST FLOOR PLAN

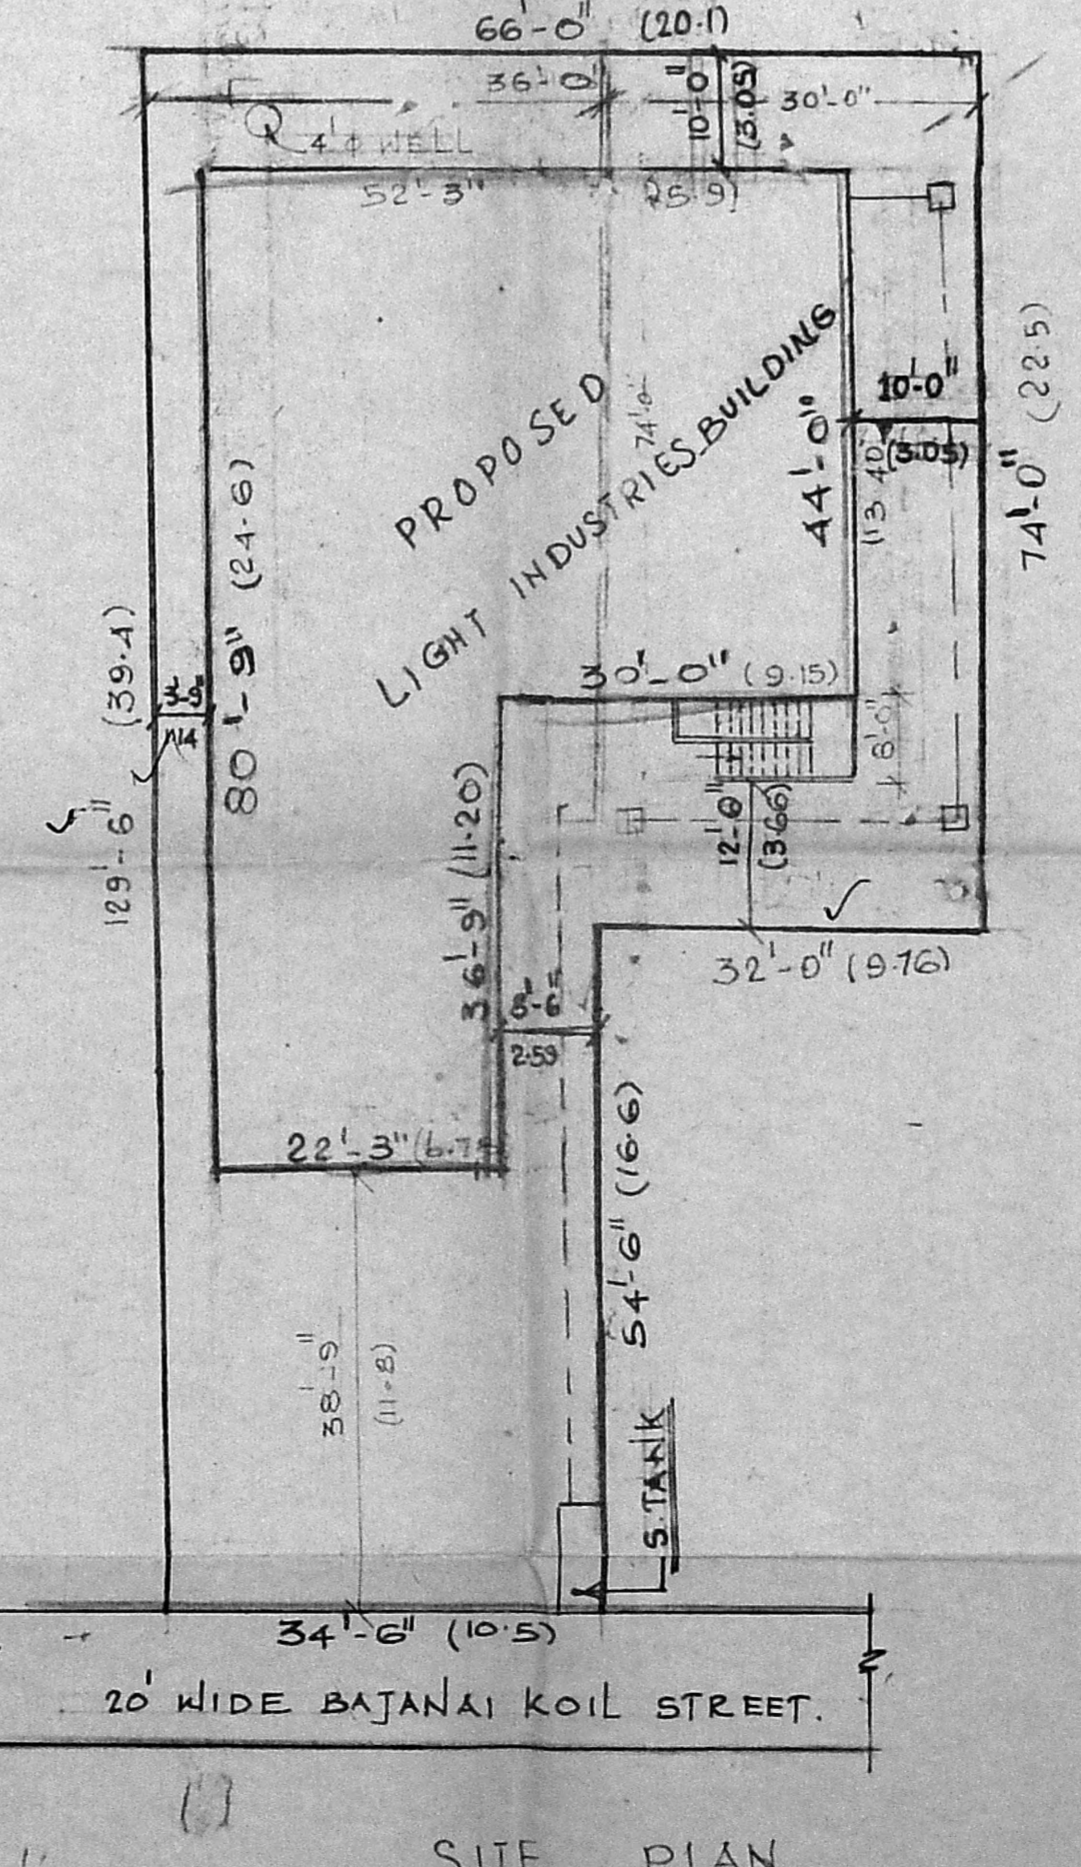


SITE PLAN
SCALE 1:200

PLOT AREA : 6613.75 SQFT (615.2 M²)
G.F PLINTH AREA 3116 SQFT OR 289 M²
FF PLINTH AREA 3116 SQFT OR 289 M²

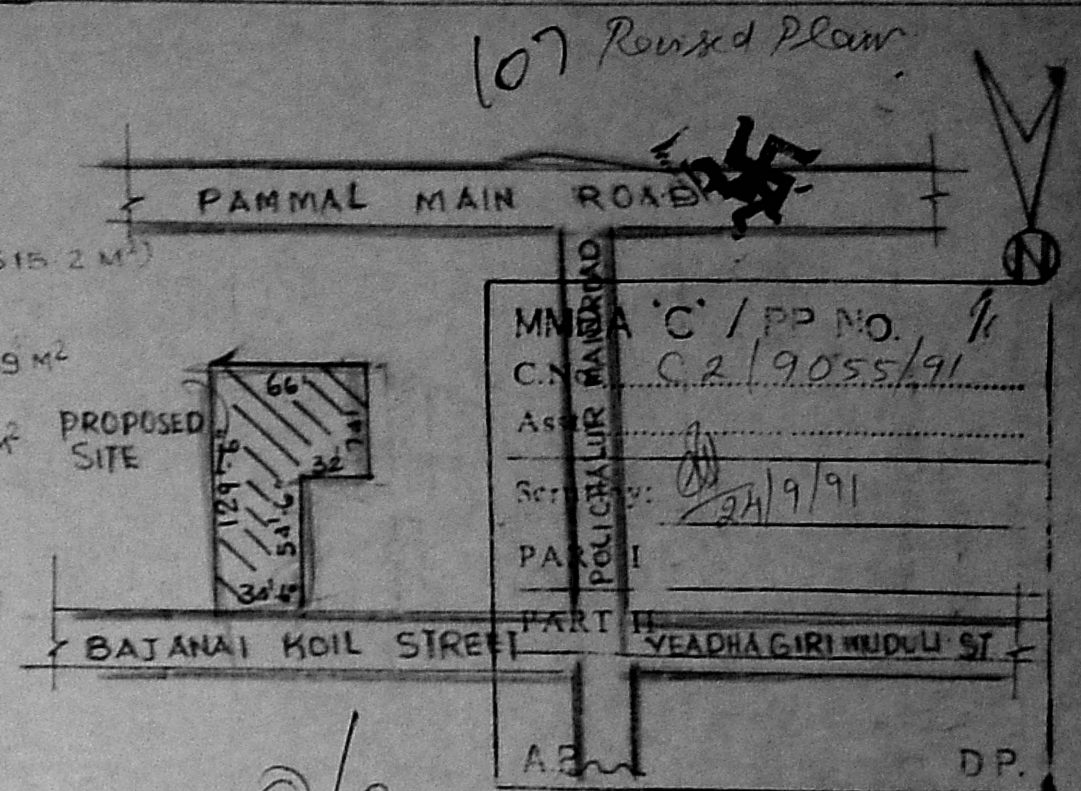


REVISED PLAN SHOWING THE PROPOSED LIGHT INDUSTRIES FOR INSTALLATIONS OF LEATHER GOODS MAKING IN 5 NOS 2B/1 AT CHERI NATHAM OF 100 PAMMAL TOWN PANCHAYAT SAIDAPET TALUK CHENNAI ANNA DISTRICT.


Planning Permit No. 2/PP/192/91
APPROVED
THIS OFFICE LETTER No. C2/9055/91
FOR MEDIATE SECRETARY
MADRAS METROPOLITAN DEVELOPMENT AUTHORITY
MADRAS-600 003

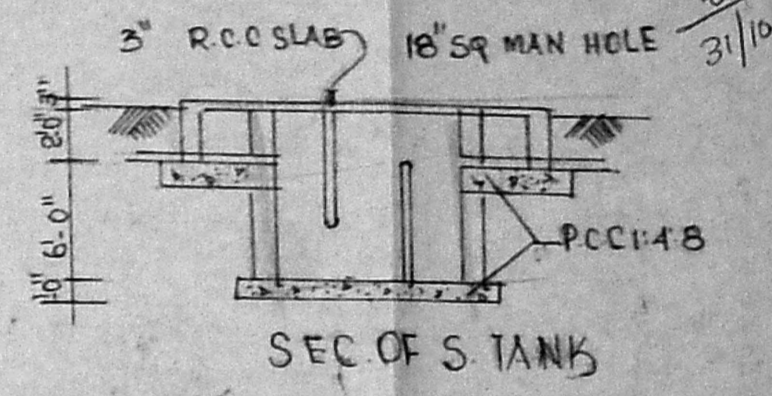

SEC OF S TANK

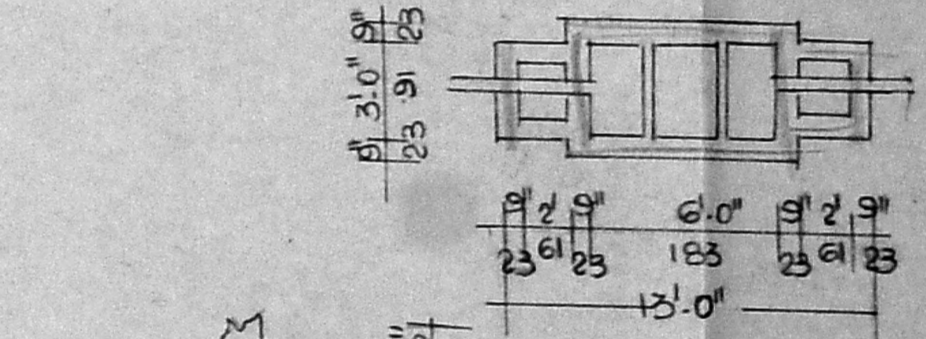

PLAN OF SEPTIC TANK

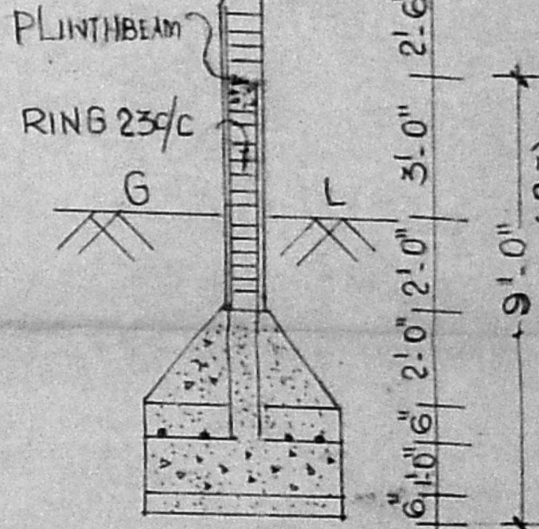

SEC OF COLOUMN

MACHINERY DETAIL

SNO	NAME	NOS	EACH HP	TOTAL HP
1	TAILORING MACHINE (SERV. MOTOR)	16	1/4	4.0
2	PUMP MOTOR	1	1/2	0.5

PRO SHOWN
BOU SHOWN
ROAD SHOWN

OWNER:

FOUNDATION DETAILS AT C

R. JAYAVELU,
LICENSED SURVEYOR,
Mandur, Tambaram, Municipality
JAYAM ENTERPRISES,
NO. 2, TANNERY STREET,
C. PALLAVARAM, MADRAS-600 043
L. SURVEYOR.