

PROPOSED PLAN SHOWING THE CONSTRUCTION OF A BRICK CHAMBER


S.No 119 AND 120 V.No 21 AGRAHARAM MEL

SRI PERUMBUDUR TALUK


CHENGAI ANNA (DE) PRO. K. RAVINDRAN.

FOR M/s. RAGU RAMAKRISHNAN BRICK WORKS

SCALE 1"=16'-0"

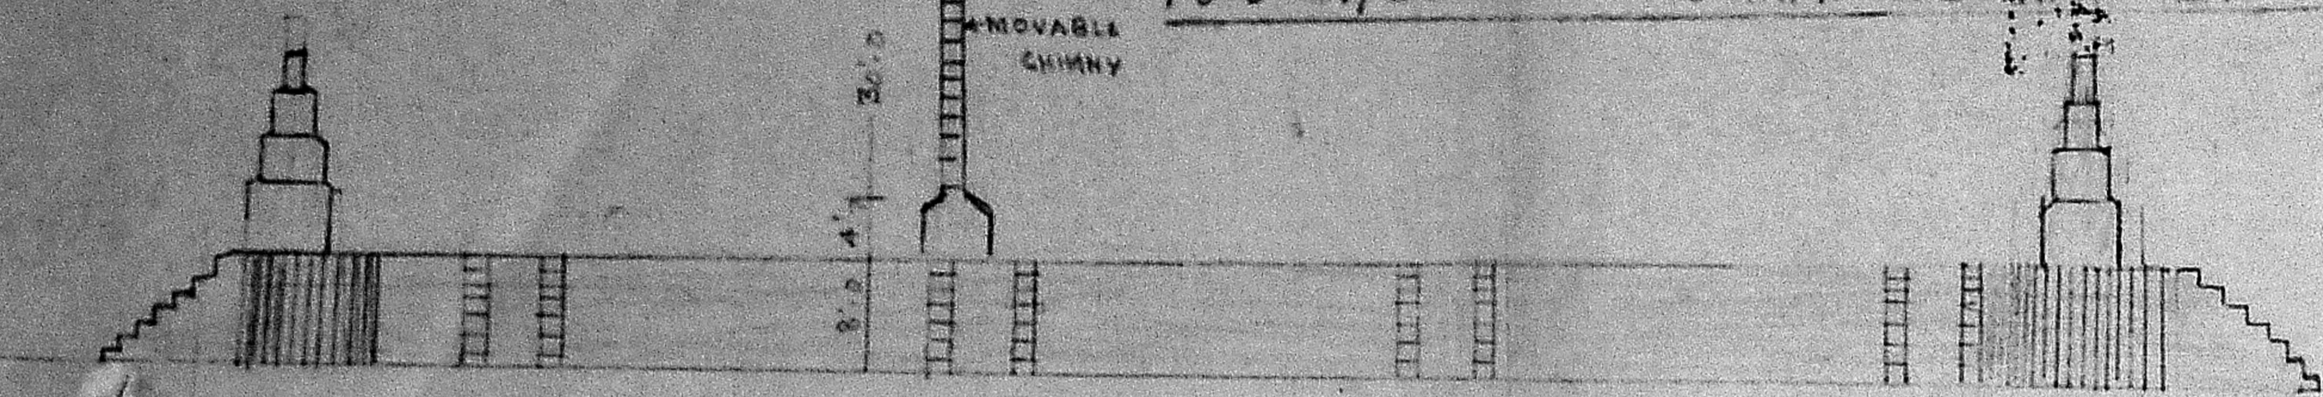


ELEVATION

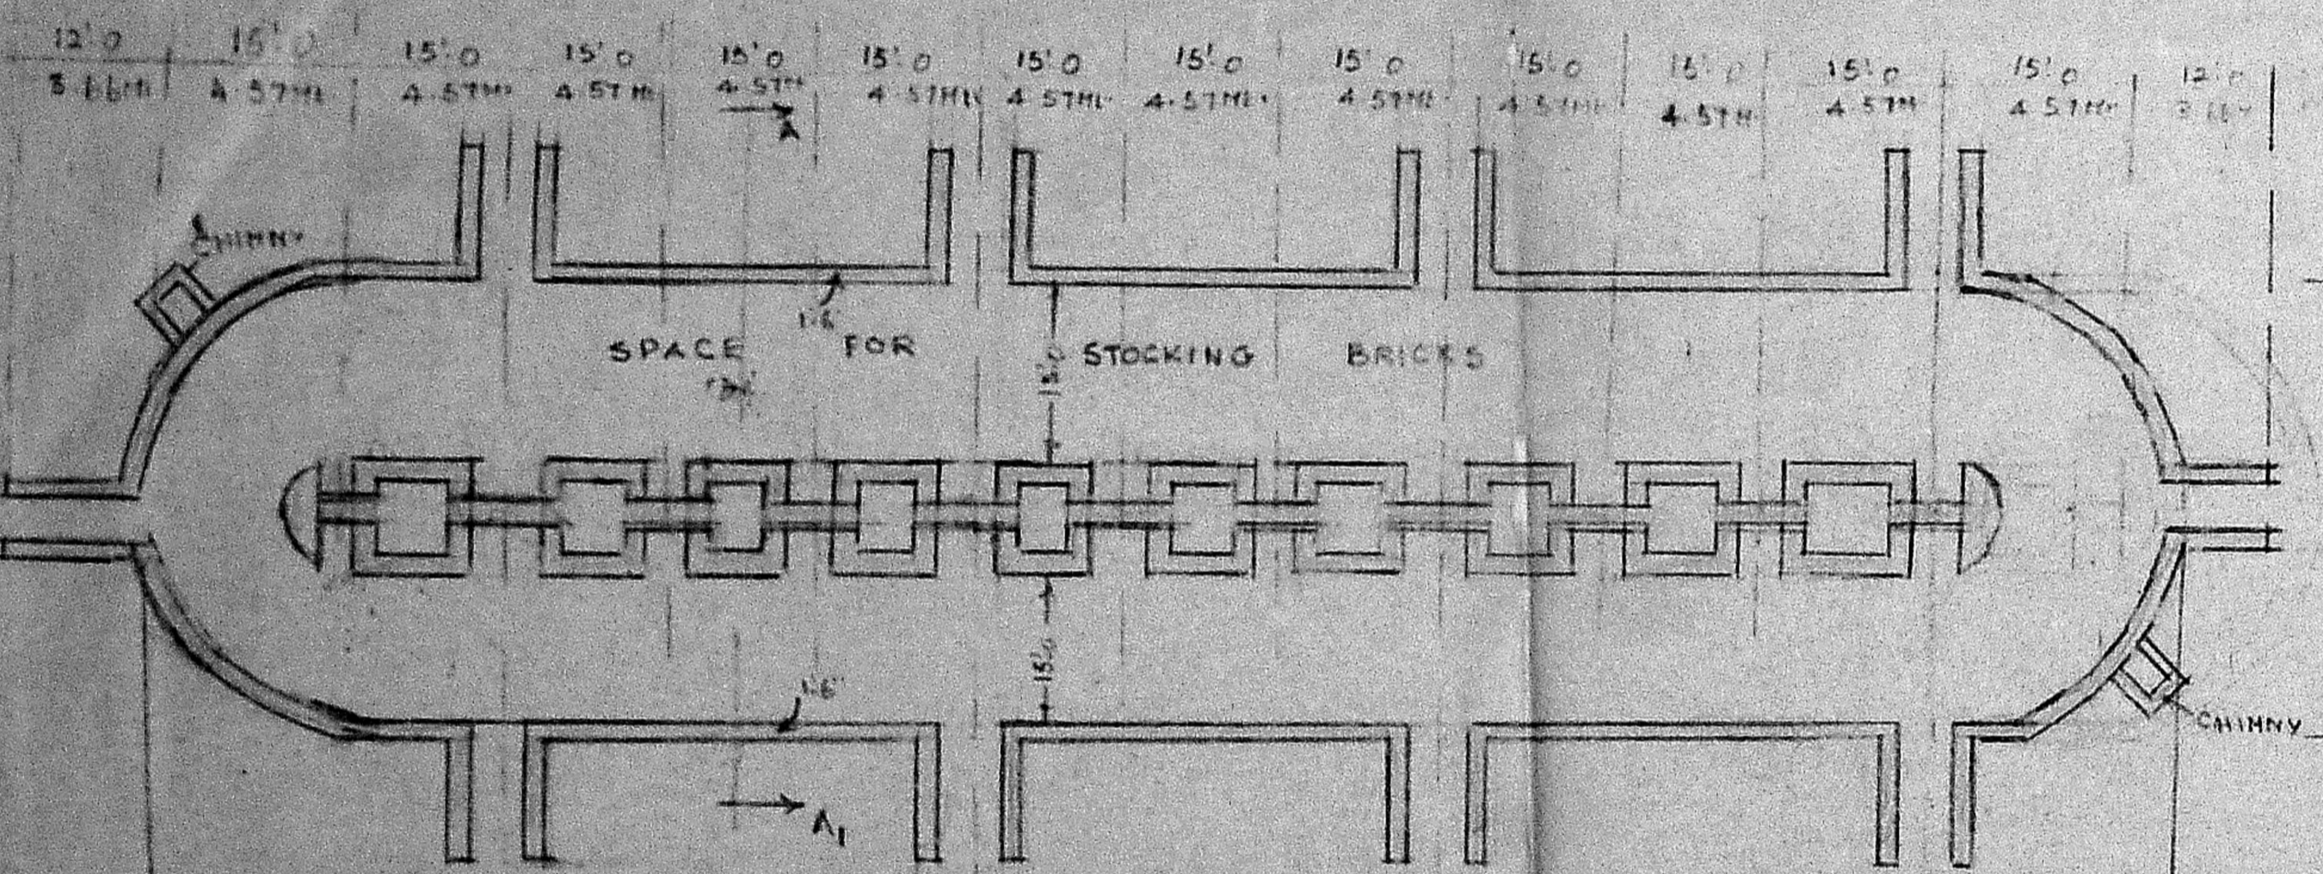

TOTAL LENGTH NORTH TO SOUTH 207'-0" OR 63.1 MLY.

REFERENCE: THE BRICK KILNS OF 24 CHANNELS SIZE 3'-0" x 4'-0"

PLAN

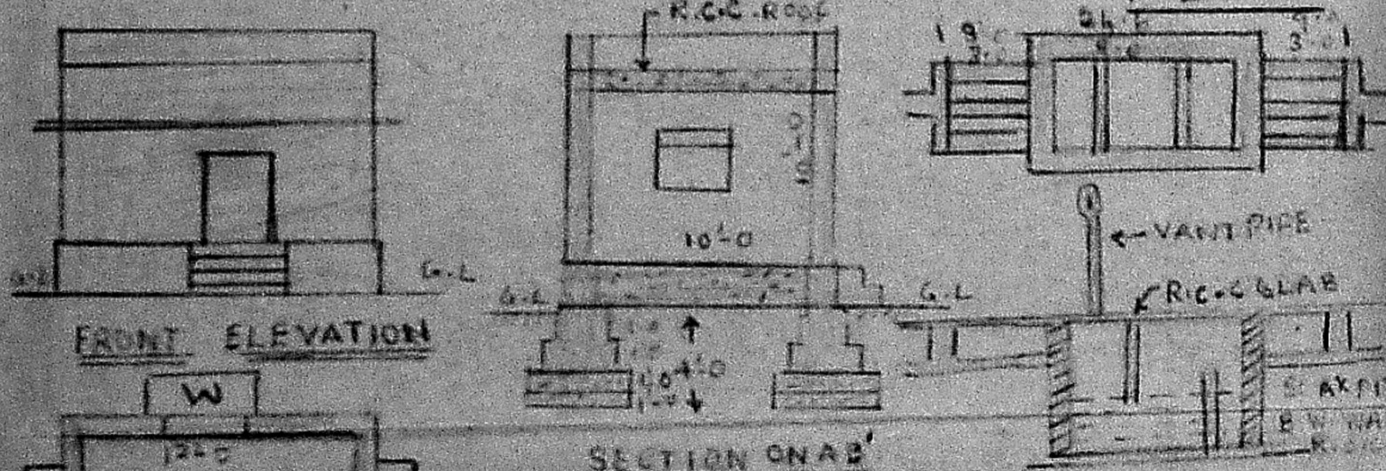

FRONT ELEVATION

SECTION ON A-A'


PLAN & SECTION OF BRICK CHAMBER

REFERENCE	DESCRIPTION	WIDTH	HEIGHT
D	C.W. DOOR	3'-0"	7'-0"
O	" DOOR	2'-6"	6'-0"
W	" WINDOW	3'-0"	4'-0"
V	VENTILATOR	3'-0"	1'-6"

PLAN OF LAVATORY

SECTION OF MOVABLE CHIMNEY (SCALE 1"=4'-0")

SECTION OF BRICK CHIMNEY (SCALE 1"=4'-0")

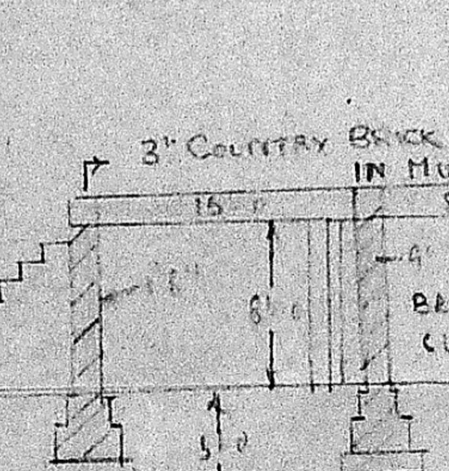


SECTION ON A-A'

REFERENCE

- PROPOSED
- ROAD
- BOUNDARY

COMBINED FIELD MAPS NOS. 119 AND 120 OF V.No. 21. AGRAHARAM MEL VILLAGE SAIDA PET TALUK. CHENGAI ANNA DIST.

ZIAGRAHARAM MEL	S.No.	EXTENT AC. CHNG
	119	0.70
	120	1.54
	TOTAL	2.24

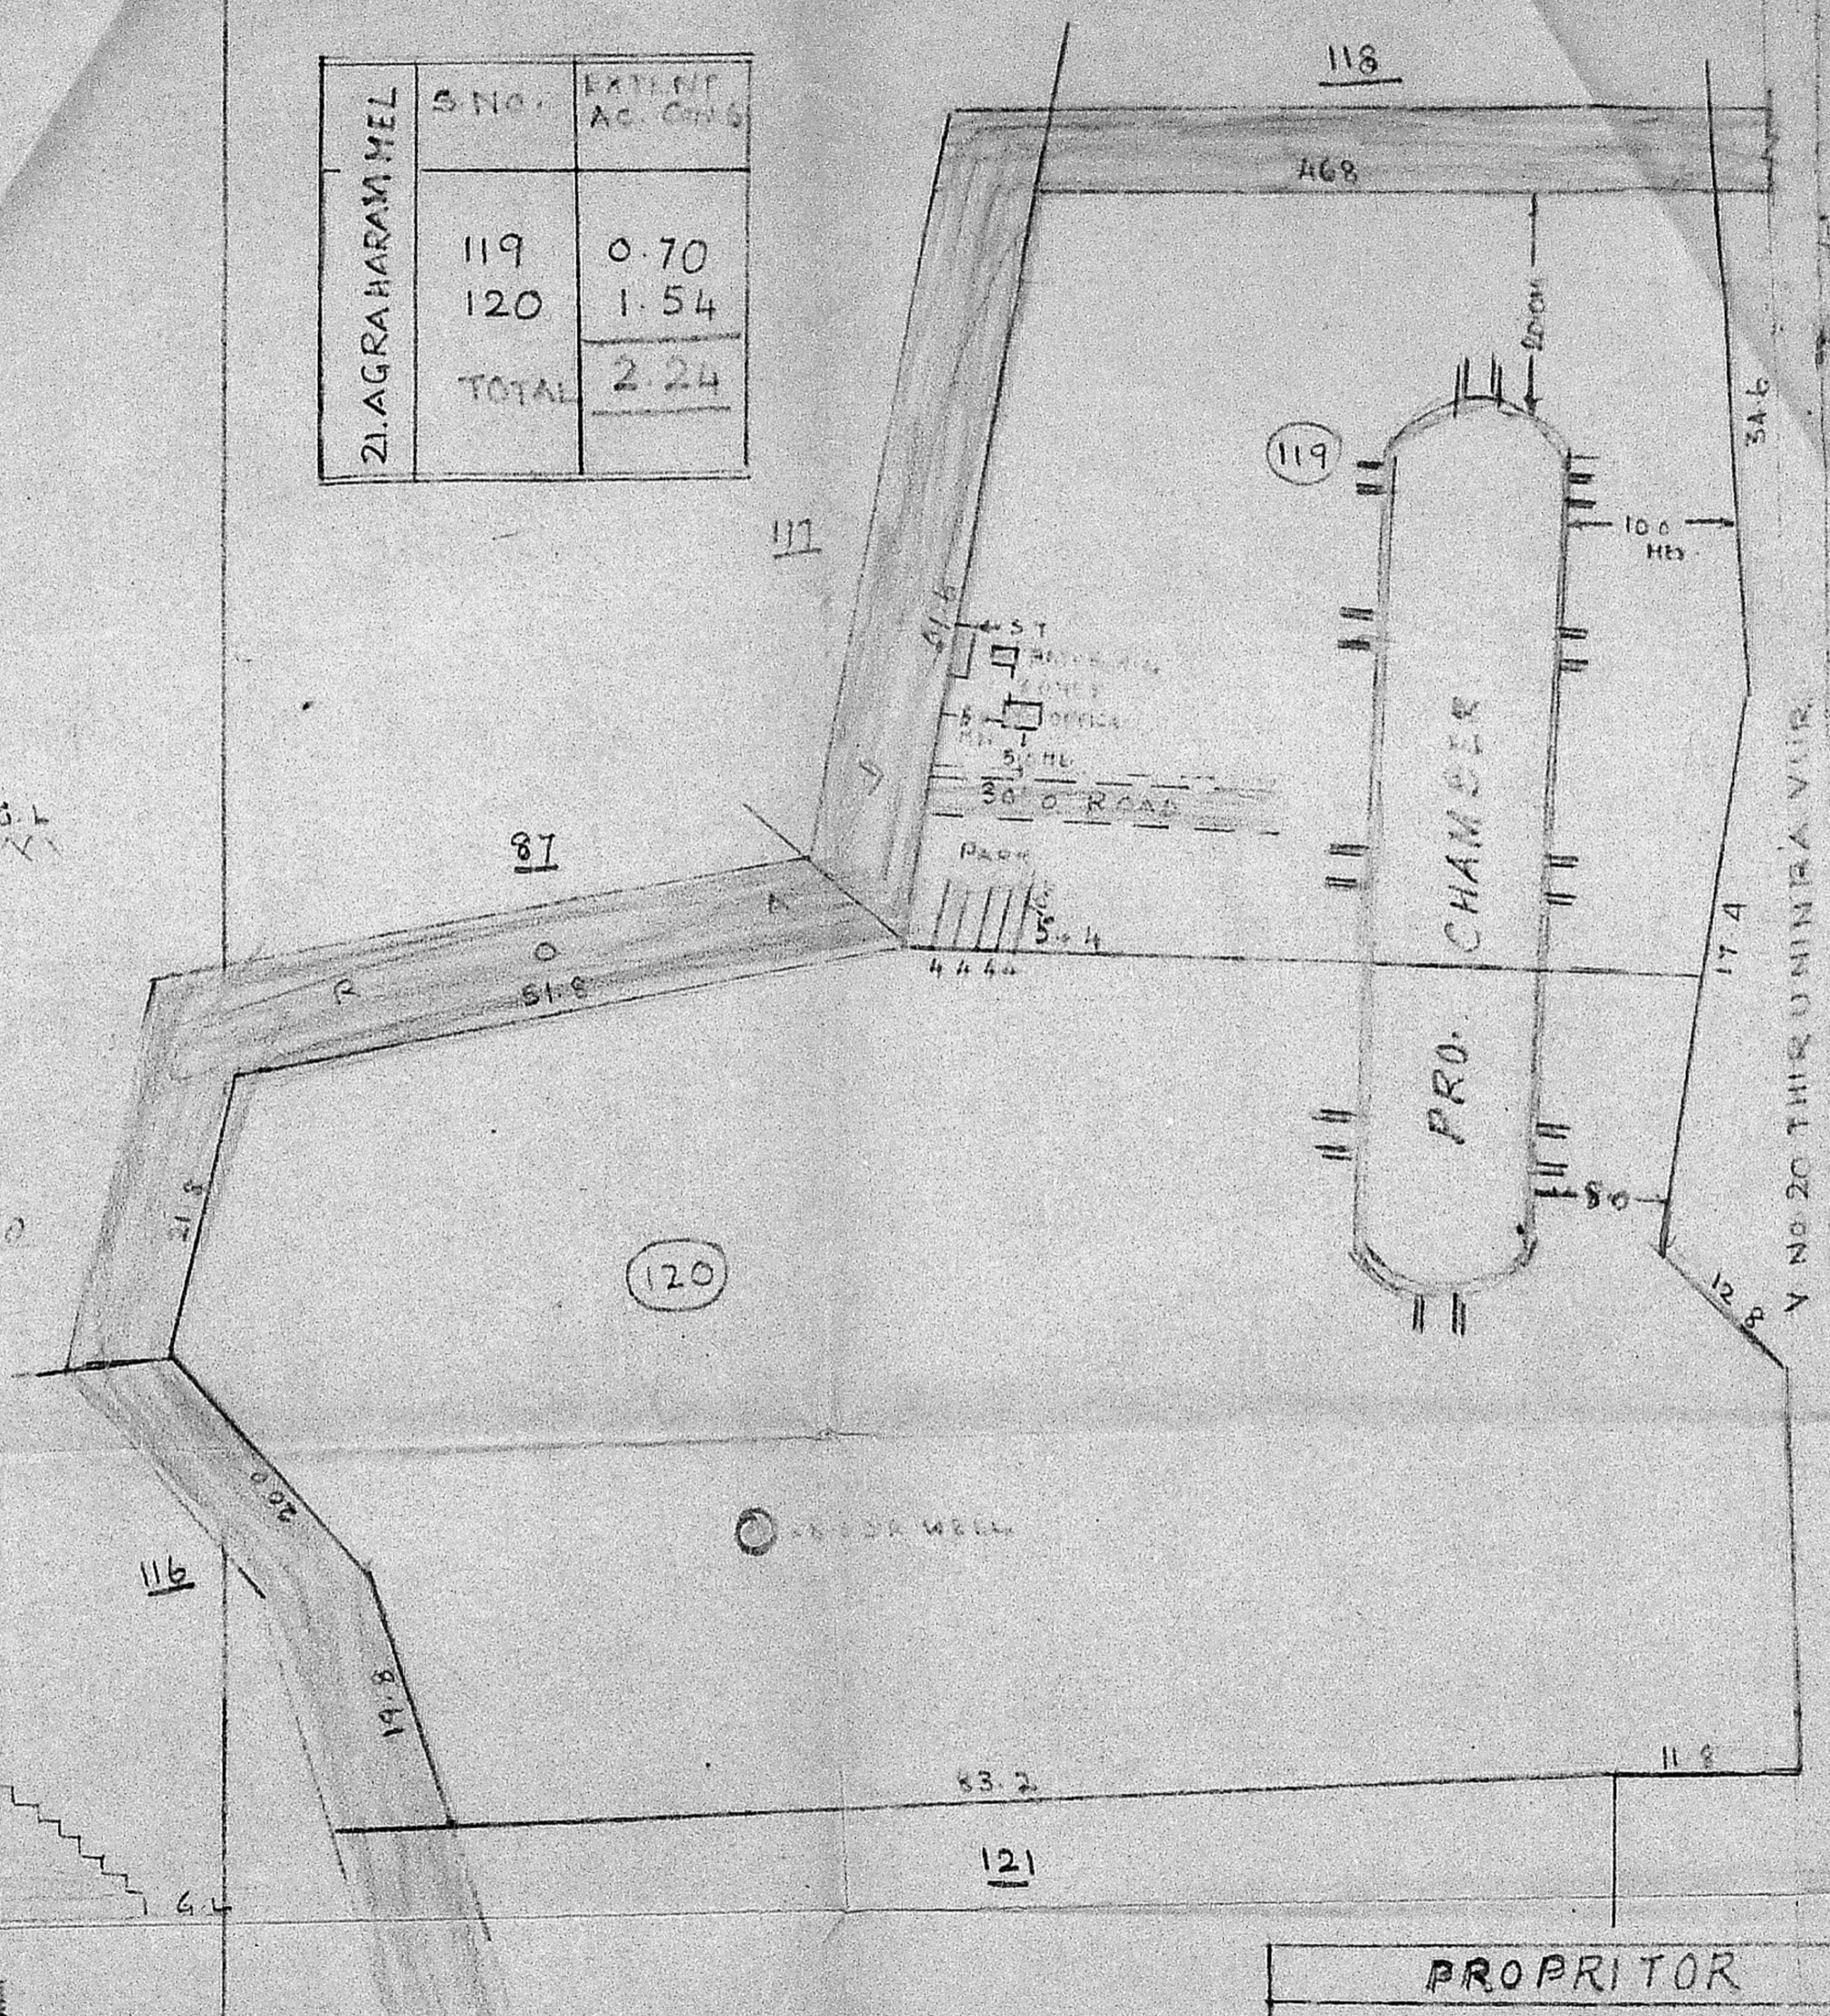


PROPRITOR

SCALE 1"=500'

Planning Permits No. 19/13/52  
**APPROVED**  
SUBJECT TO THE CONDITIONS IN THIS OFFICE LETTER.  
No. 19372/1 Date 1-2-52  
FOR MEMBER SECRETARY  
MADRAS METROPOLITAN  
DEVELOPMENT AUTHORITY  
MADRAS-600 008.

MMDA 'C' / PP NO. 1  
C.No. 19372/51  
Asst. Secretary:  
PART I 9/6/51  
PART II  
Rpdtr 4/11/51

TOPO PLAN (SCALE 1"=100' TRANS.)

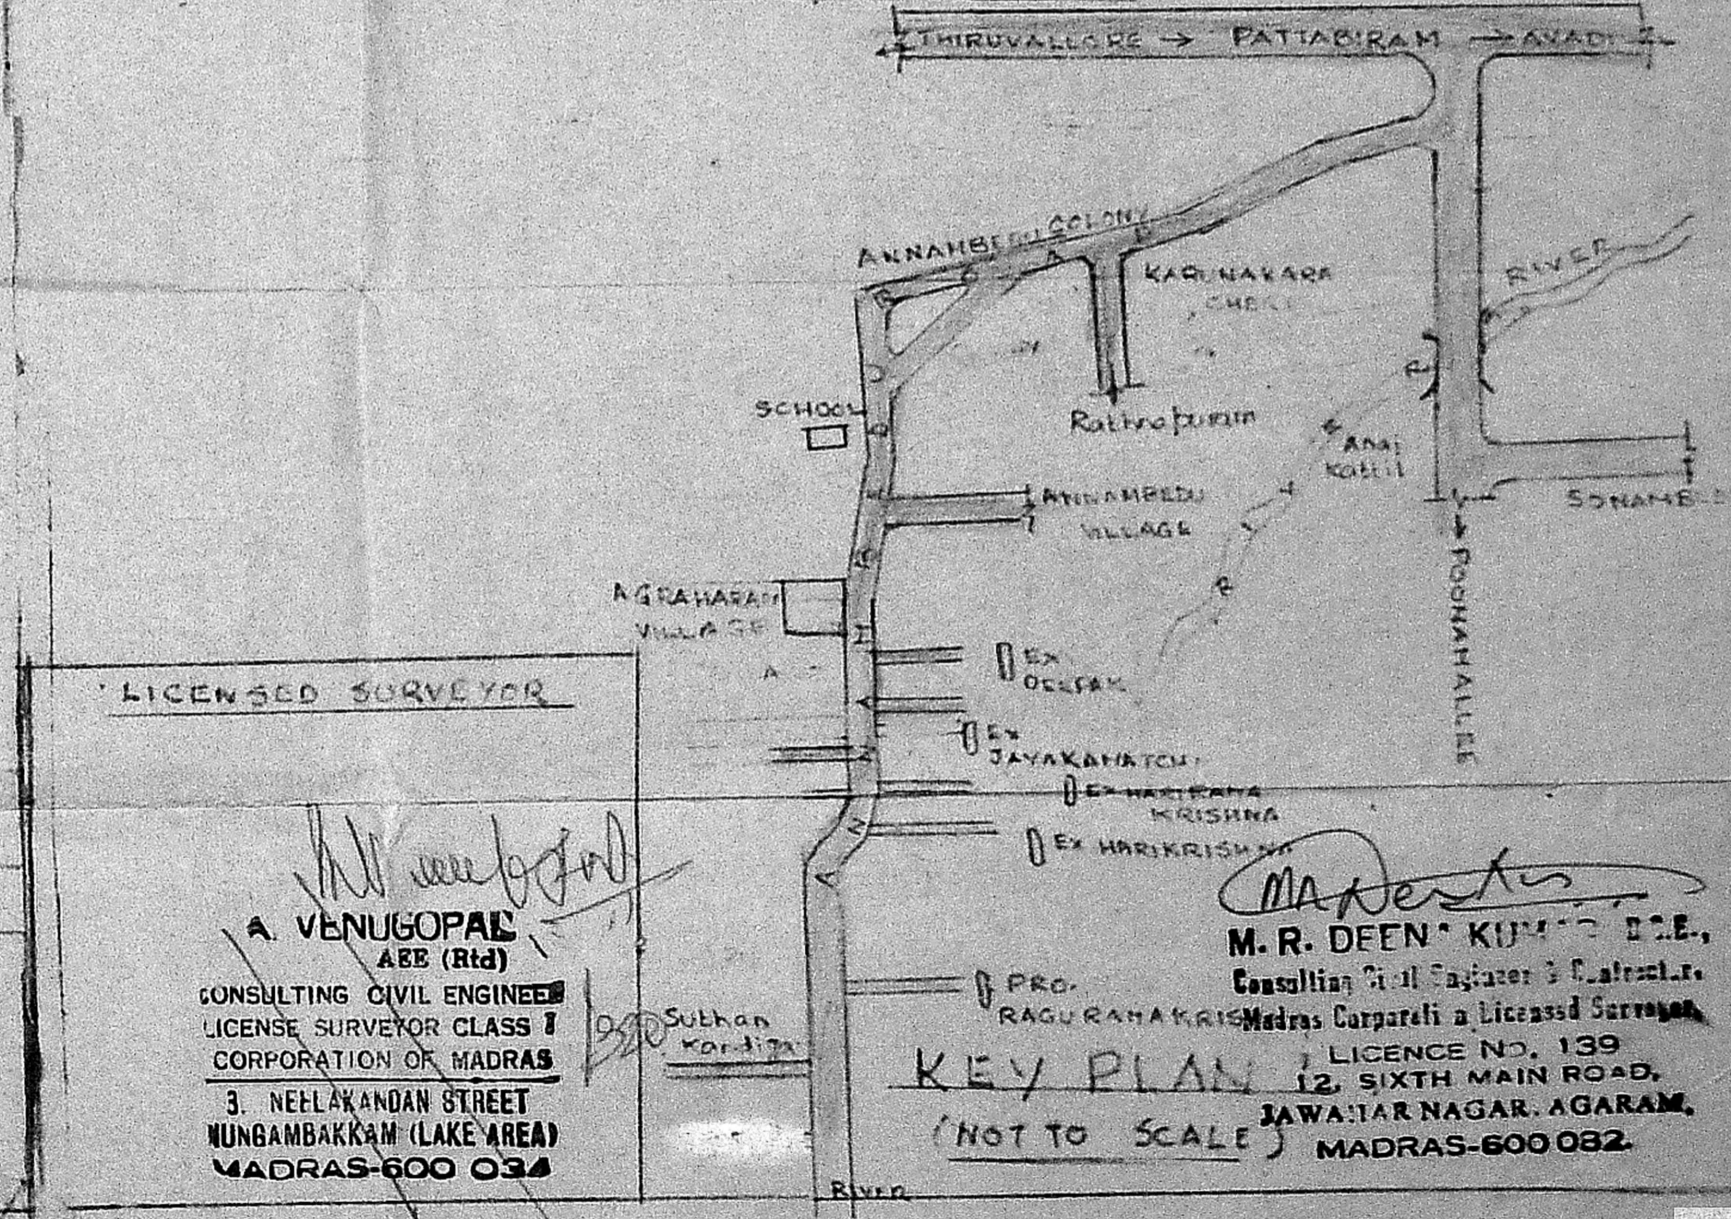

LICENSED SURVEYOR  
A. VENUGOPAL  
AEE (Rtd)  
CONSULTING CIVIL ENGINEER  
LICENSE SURVEYOR CLASS I  
CORPORATION OF MADRAS  
3, NEELAKANDAN STREET  
NUNBAMBAKAM (LAKE AREA)  
MADRAS-600 032

M.R. DEEN KUMAR I.E.  
Consulting Civil Engineer & Architect.  
MADRAS Corporation Licensee  
LICENSE NO. 139  
12, SIXTH MAIN ROAD,  
JAWA IYAR NAGAR, AGARAM,  
MADRAS-600 082.