
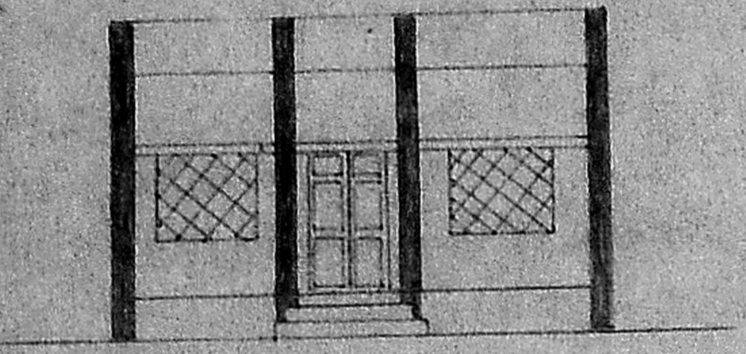
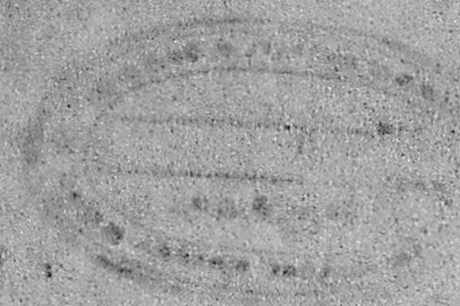
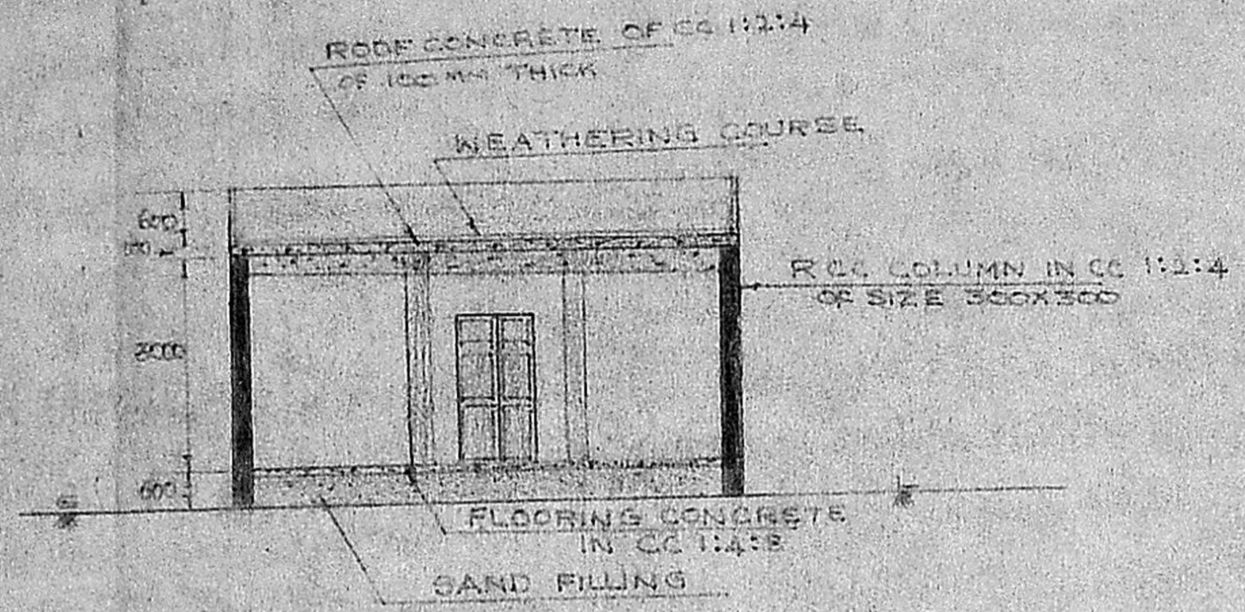


25 37 


Scrutiny Plan
C4/10795/91




FRONT ELEVATION




SECTION ON AB

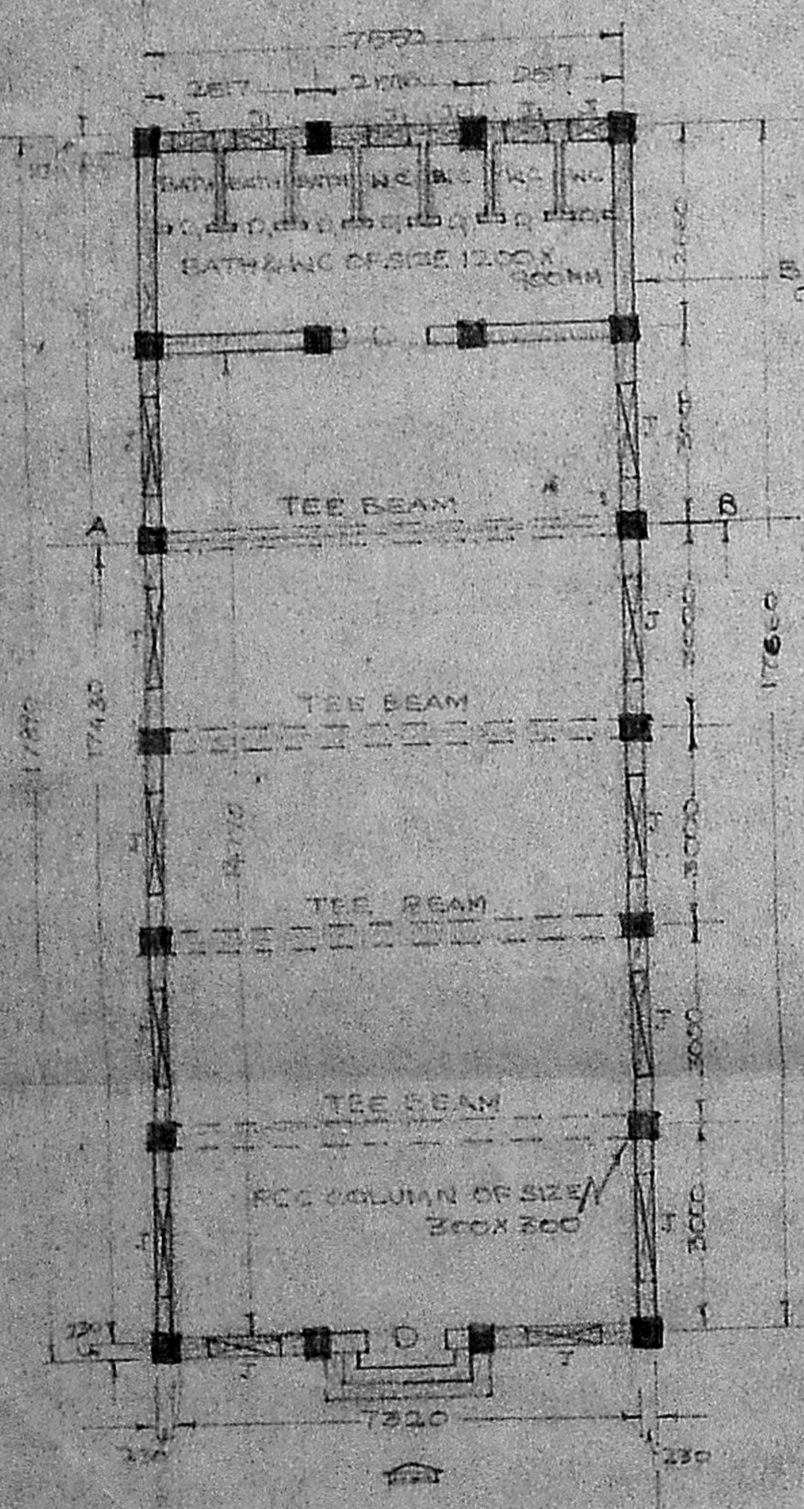


PLAN

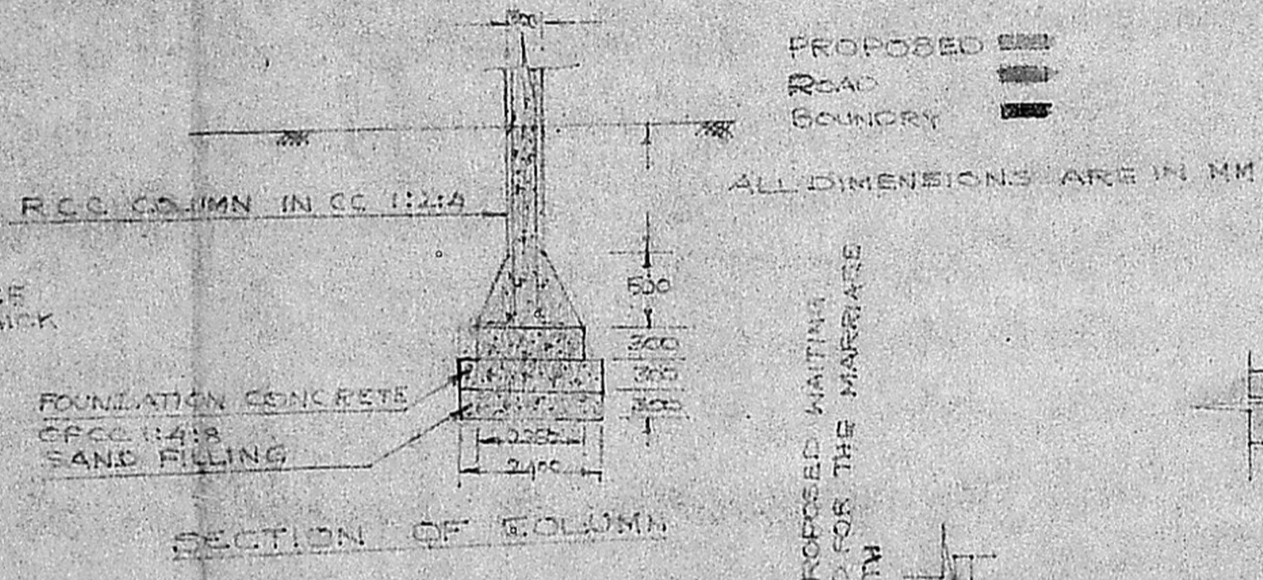

SECTION OF COLUMN

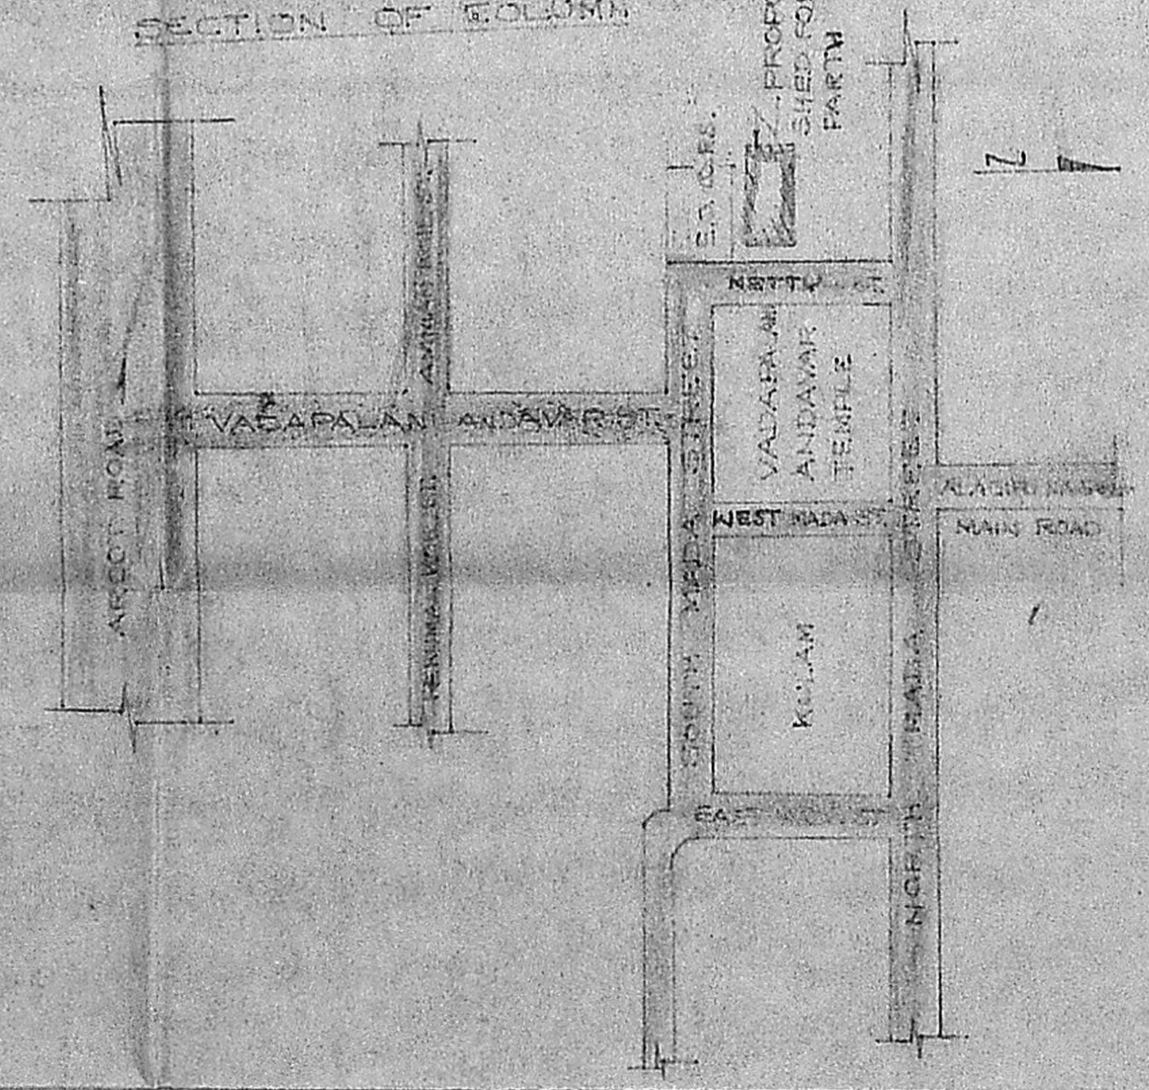

KEY PLAN (NOT TO SCALE)

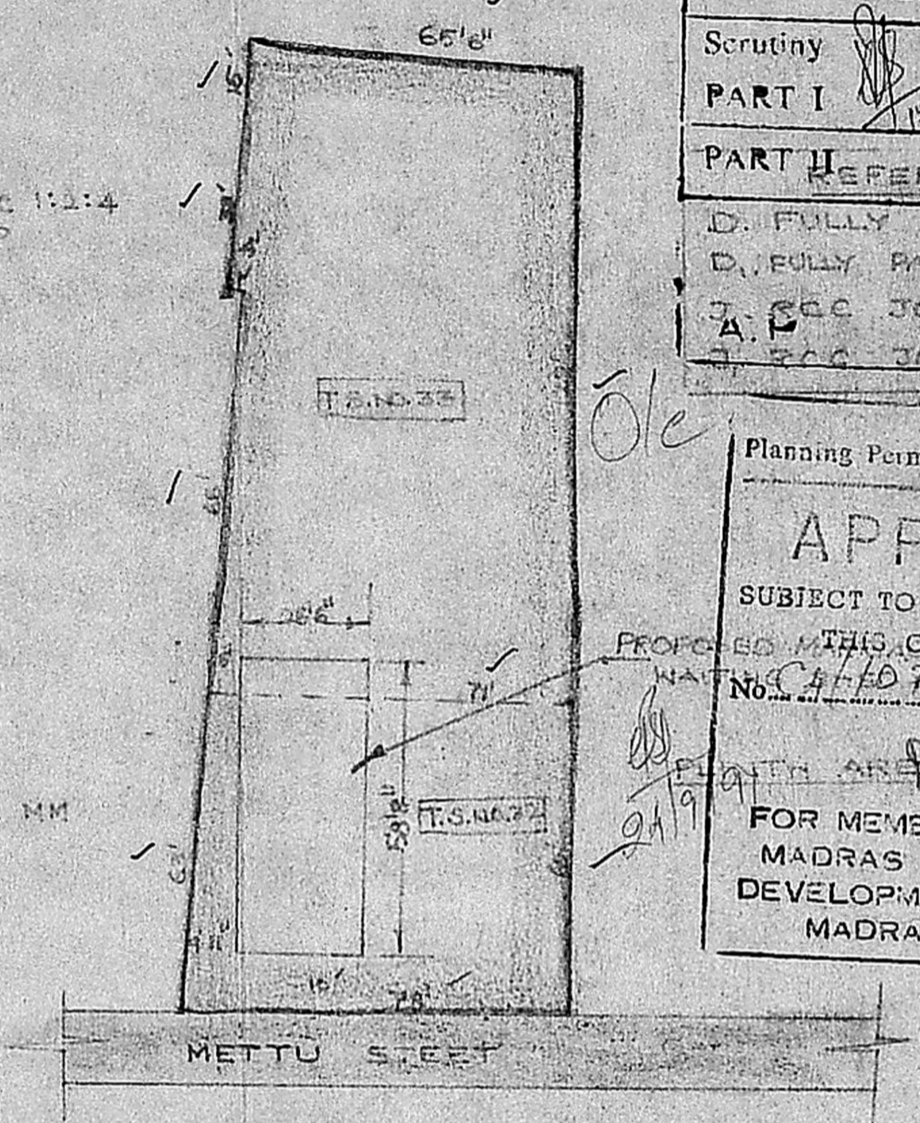

SITE PLAN SCALE 1"=40'0"

CONSTRUCTION OF WAITING SHED
FOR THE MARRIAGE PARTY IN
T.S NO 32 AND 33 OF AM VADAPALANI
ANDAVAR TEMPLE, VADAPALANI,
MADRAS 26 SCALE 1"=10'0"
COR. DN. NO 110 VILLAGE : PULIVUR

MMDA B/PP N:
C.No. C4/10795/91
ASST.
Scrutiny
PART I
PART II REFERENCE
D. FULLY PANELLLED DOOR 2'0" X 7'0"
D. FULLY PANELLLED DOOR 2'6" X 6'6"
J. R.C.C. JOLLY 6'0" X 2'0"
J. R.C.C. JOLLY 4'0" X 1'0"

Planning Permit No. C/PP/178/91
APPROVED
SUBJECT TO THE CONDITIONS IN
THIS OFFICE LETTER
No. C4/10795/91
Date: 1/15/91
FOR MEMBER SECRETARY
MADRAS METROPOLITAN
DEVELOPMENT AUTHORITY
MADRAS 600 008

(Handwritten signature)

Capt. R. E. DEENATHA RAO
Civil Engineer & Licensed Surveyor,
33, MIR BAKSHI ALI STREET, MADRAS-14,
Phone: 832801

Assistant Commissioner, Executive Officer,
Arulathu Vadapalani Andavar Temple,
VADAPALANI, MADRAS-600116.