




TYPICAL FOUNDATION DETAILS

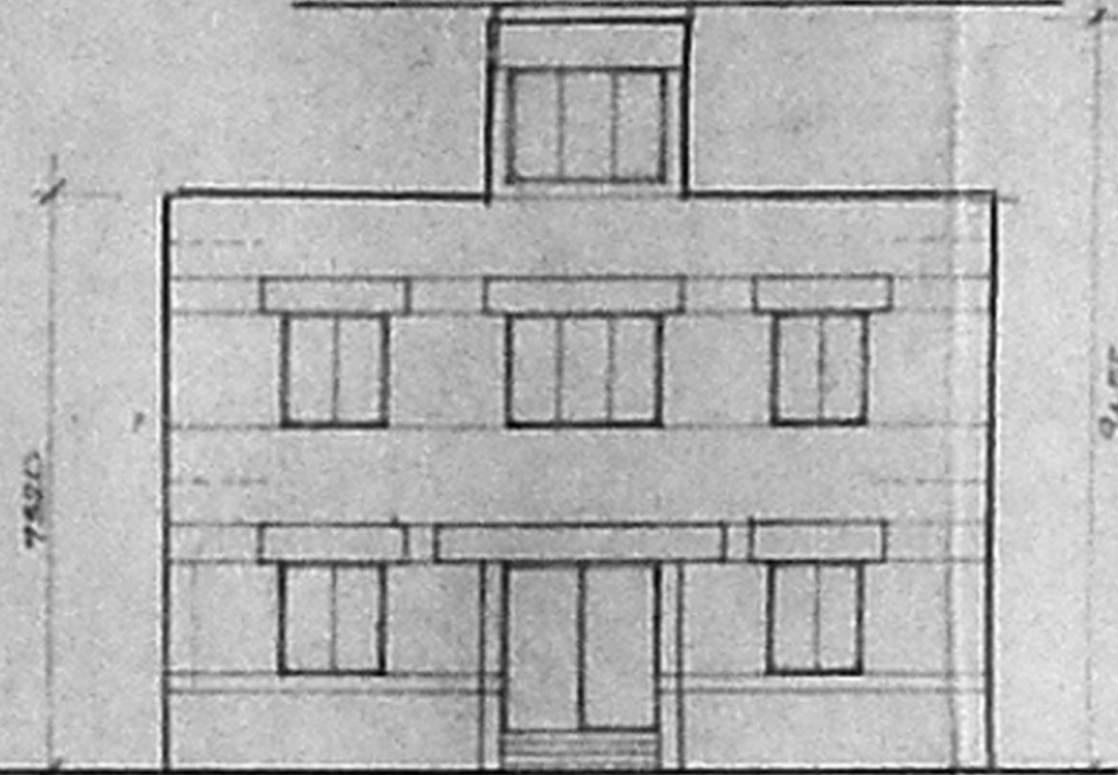


ELEVATION-A

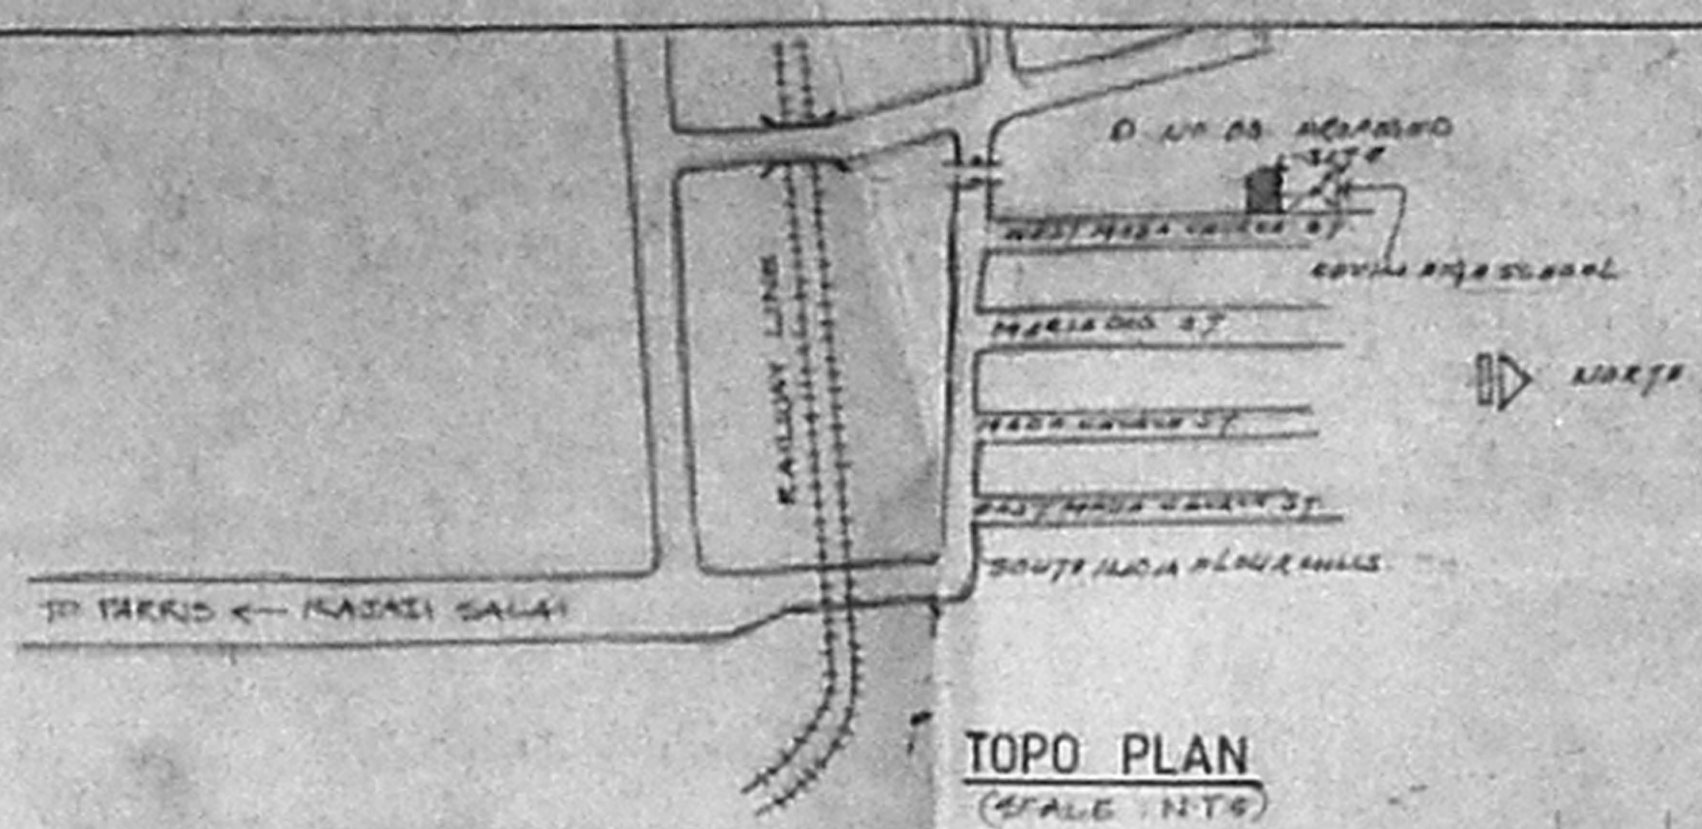


TOPO PLAN
(SCALE 1:25)

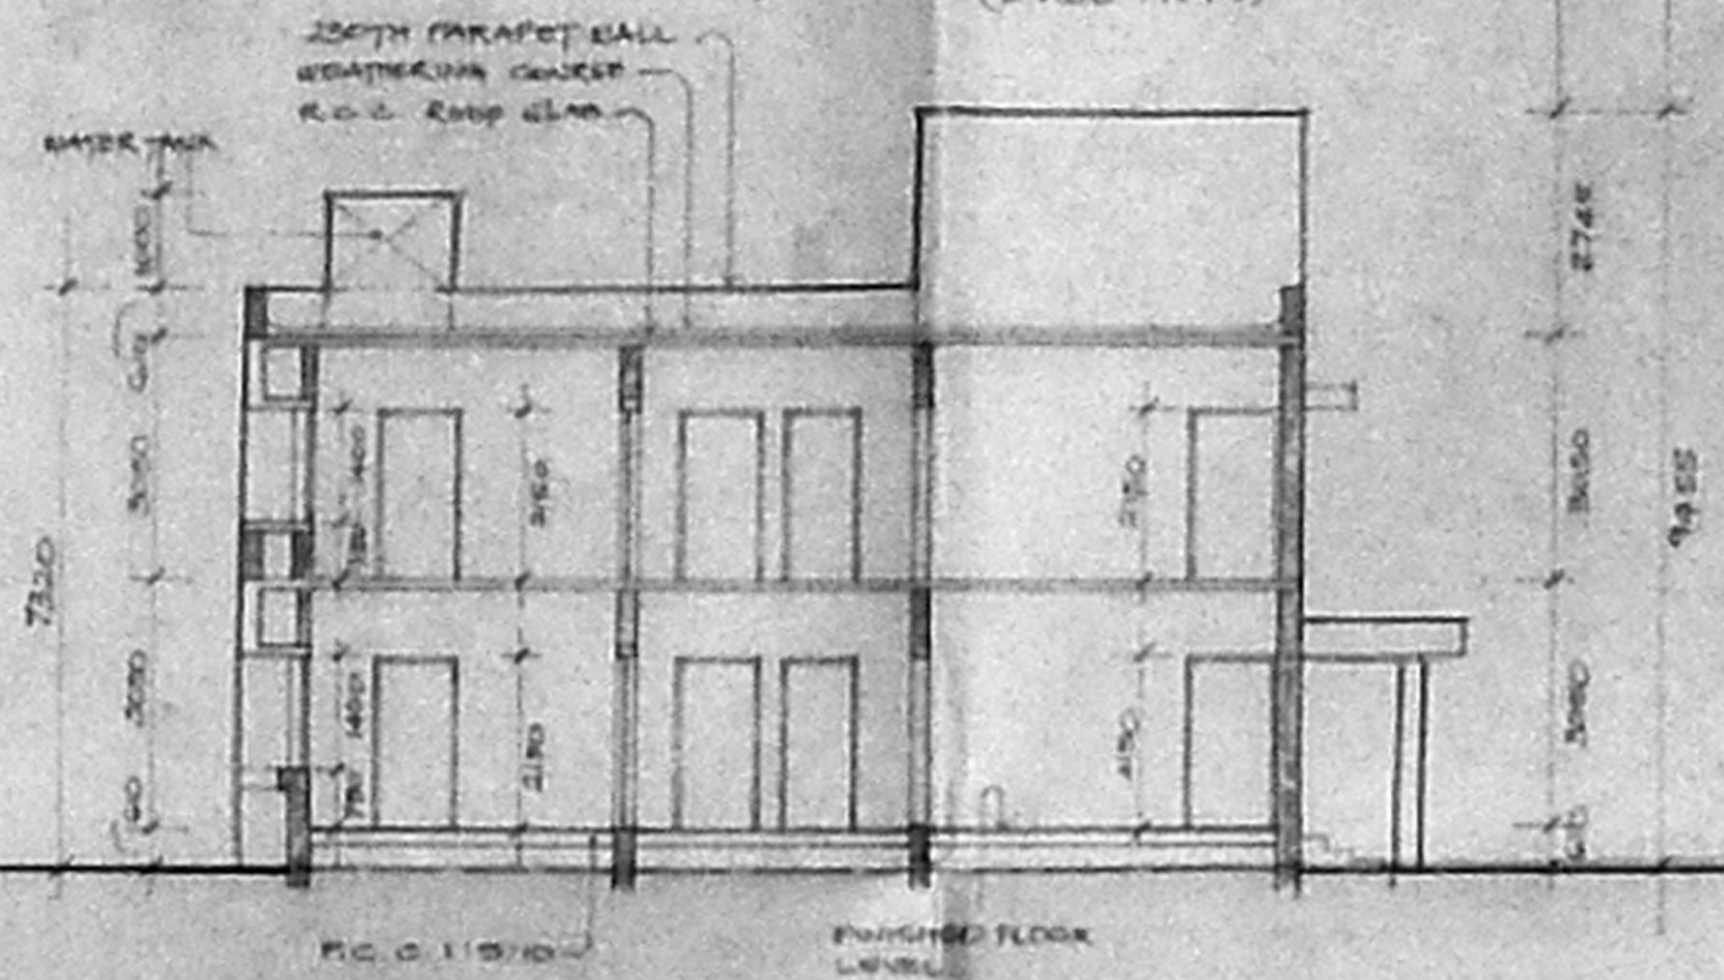


SECTION-XX

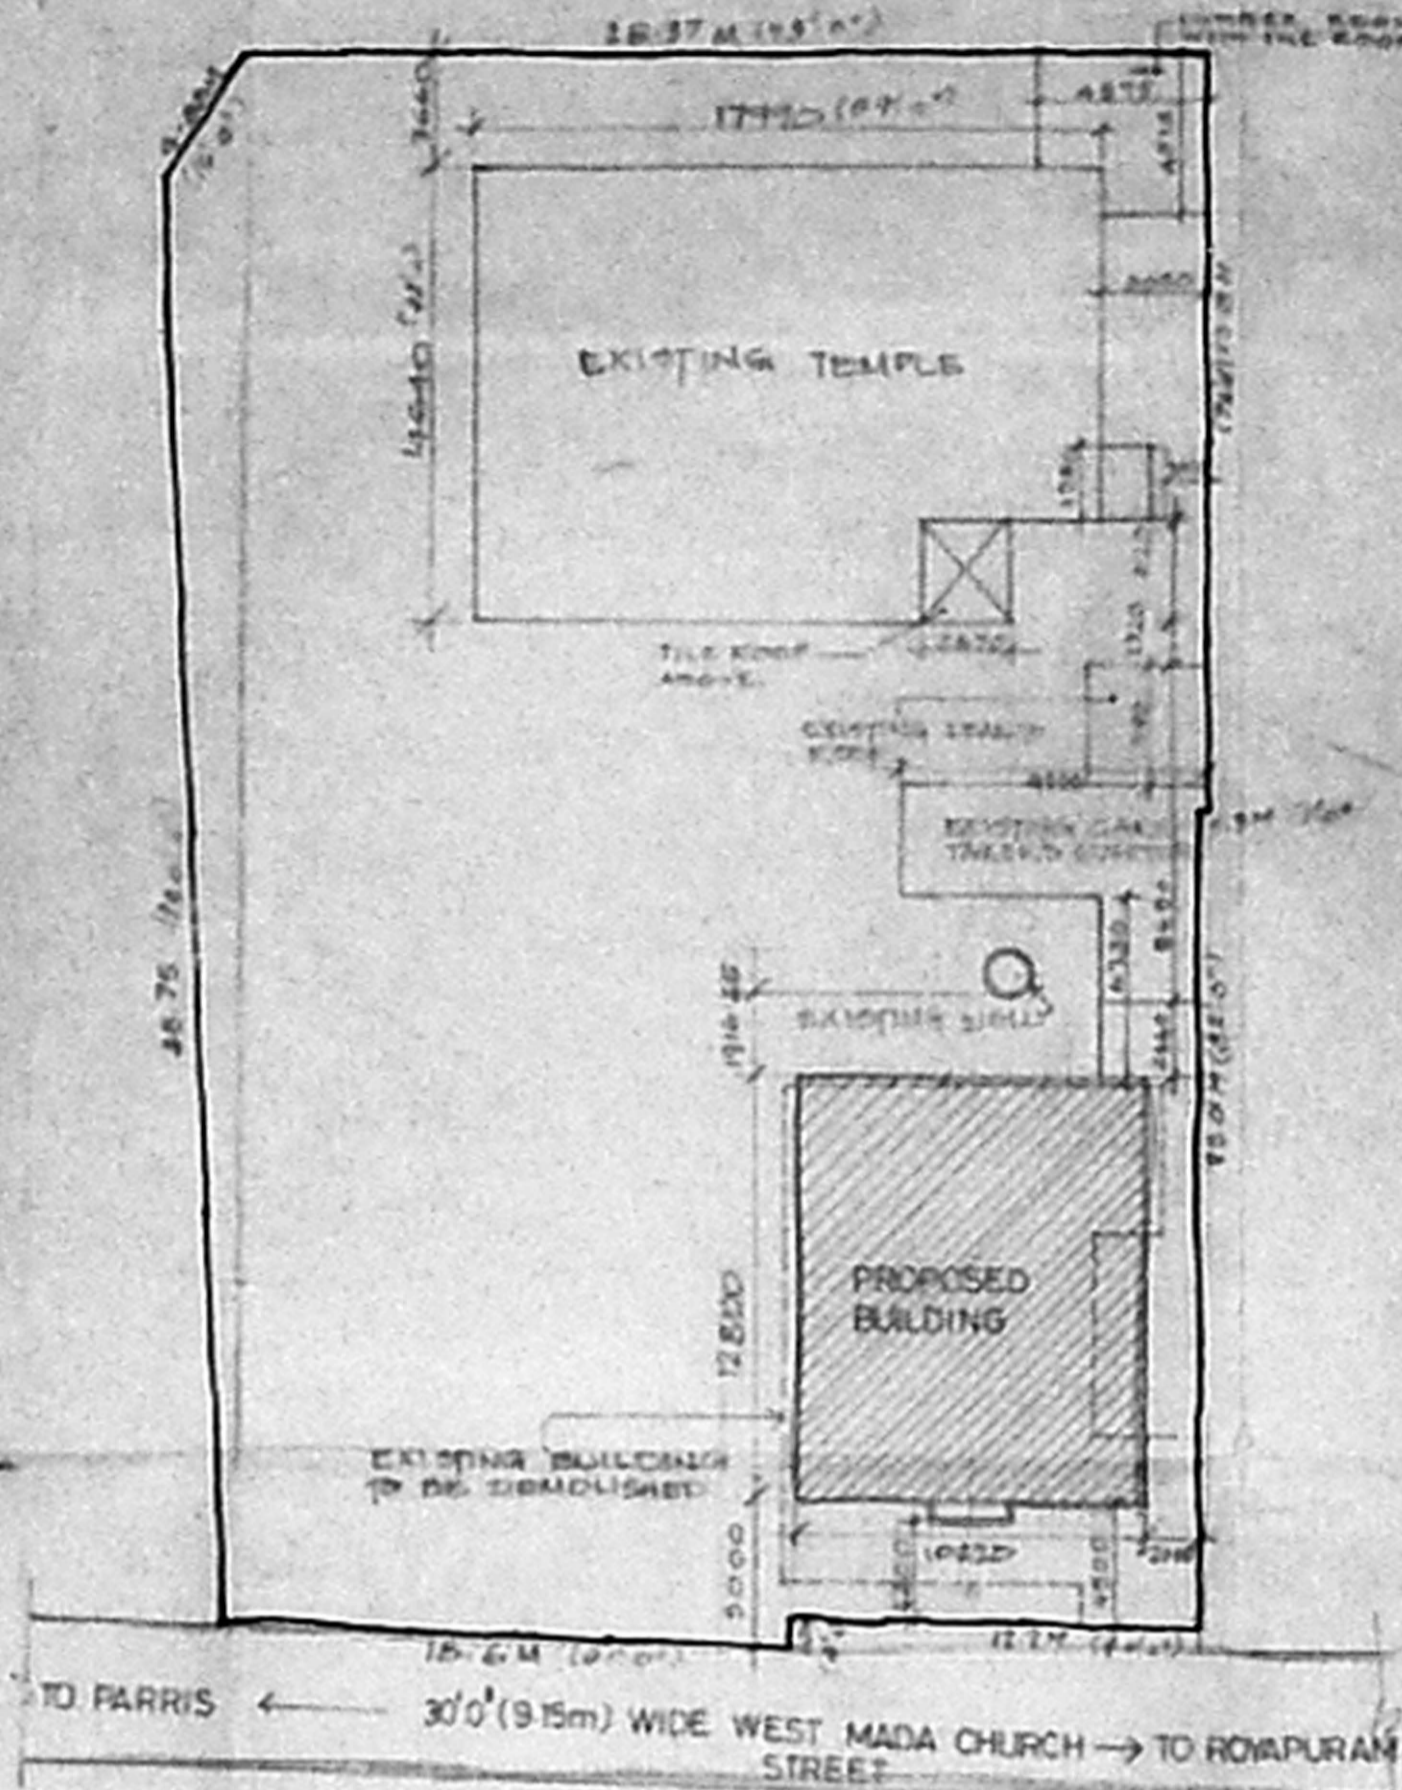


SITE PLAN
(SCALE 1:200)

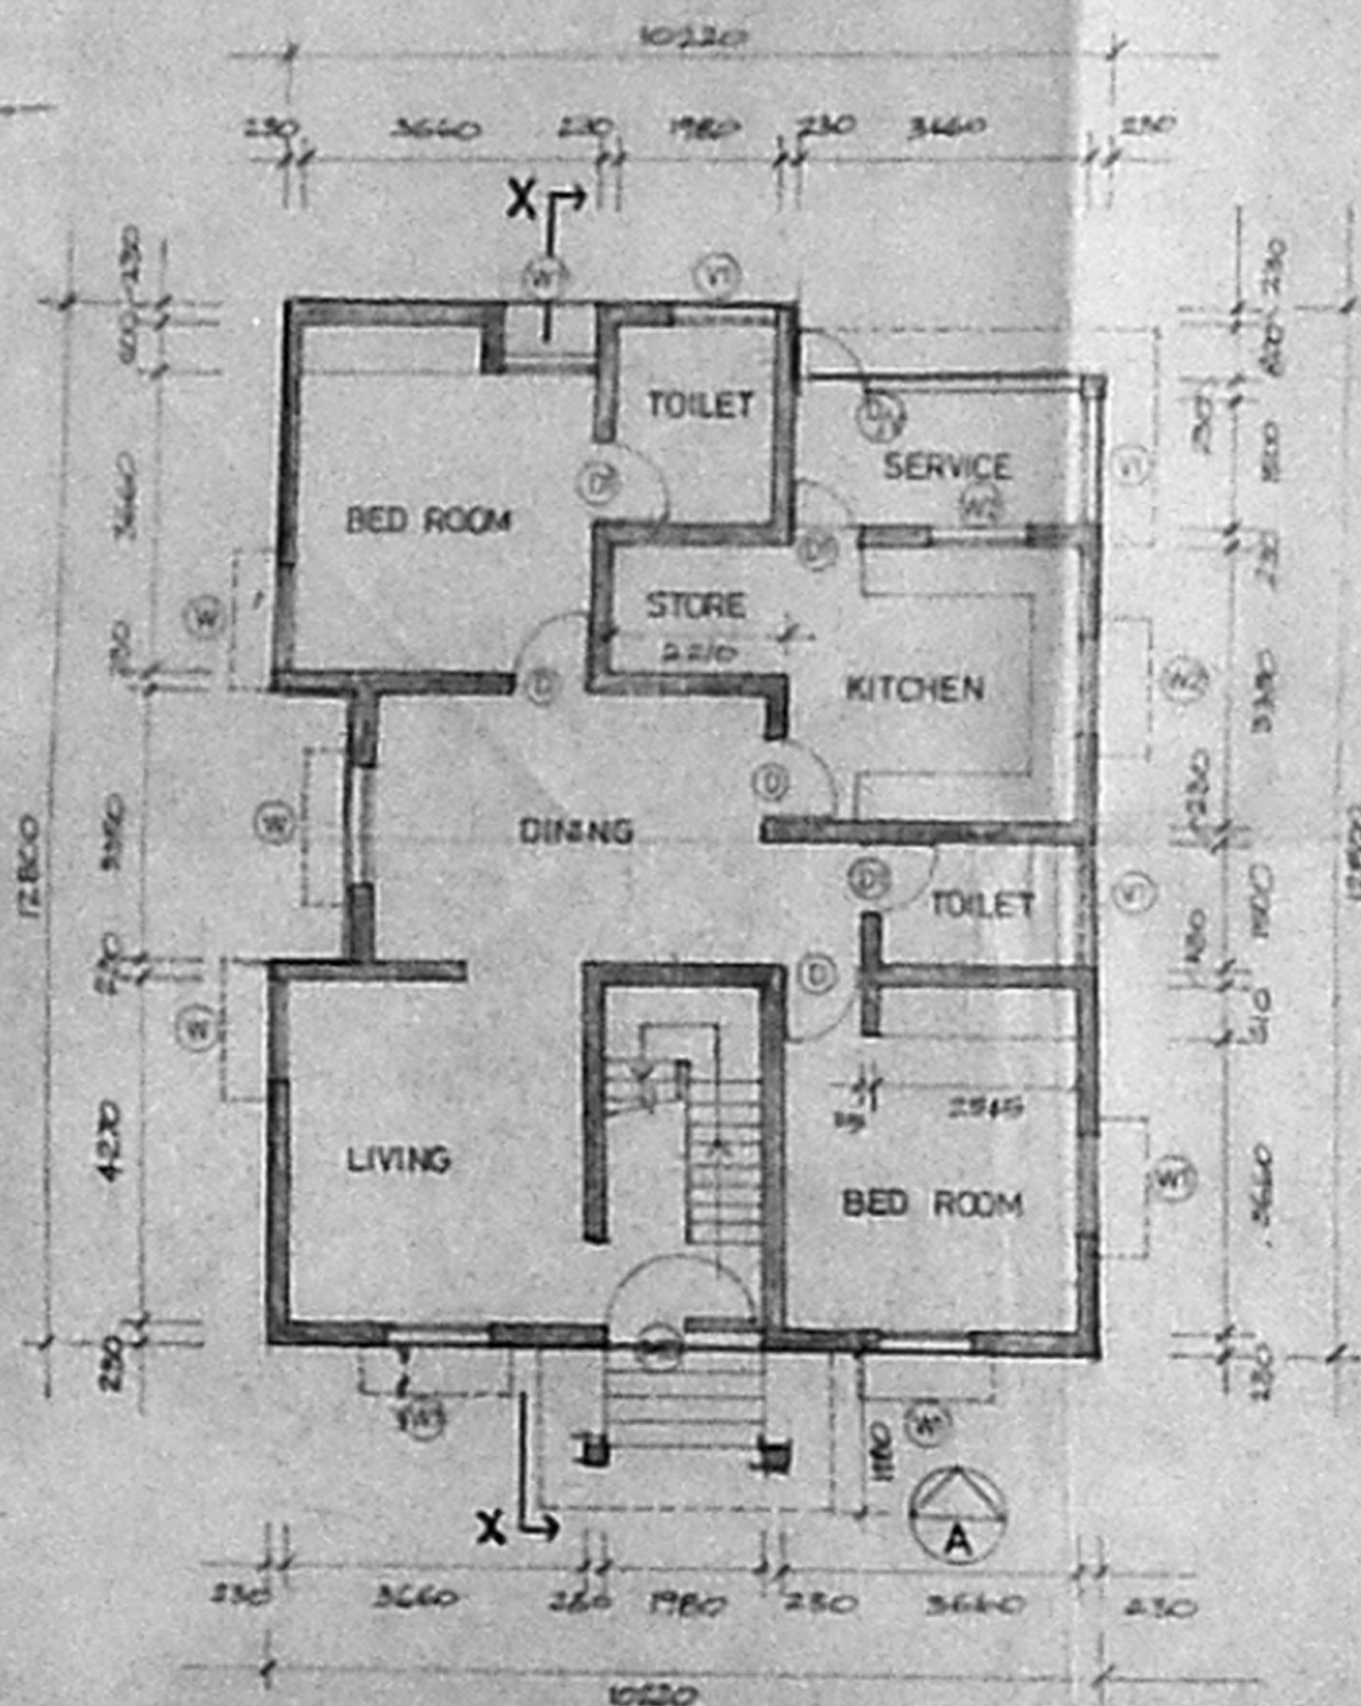

GROUND FLOOR PLAN

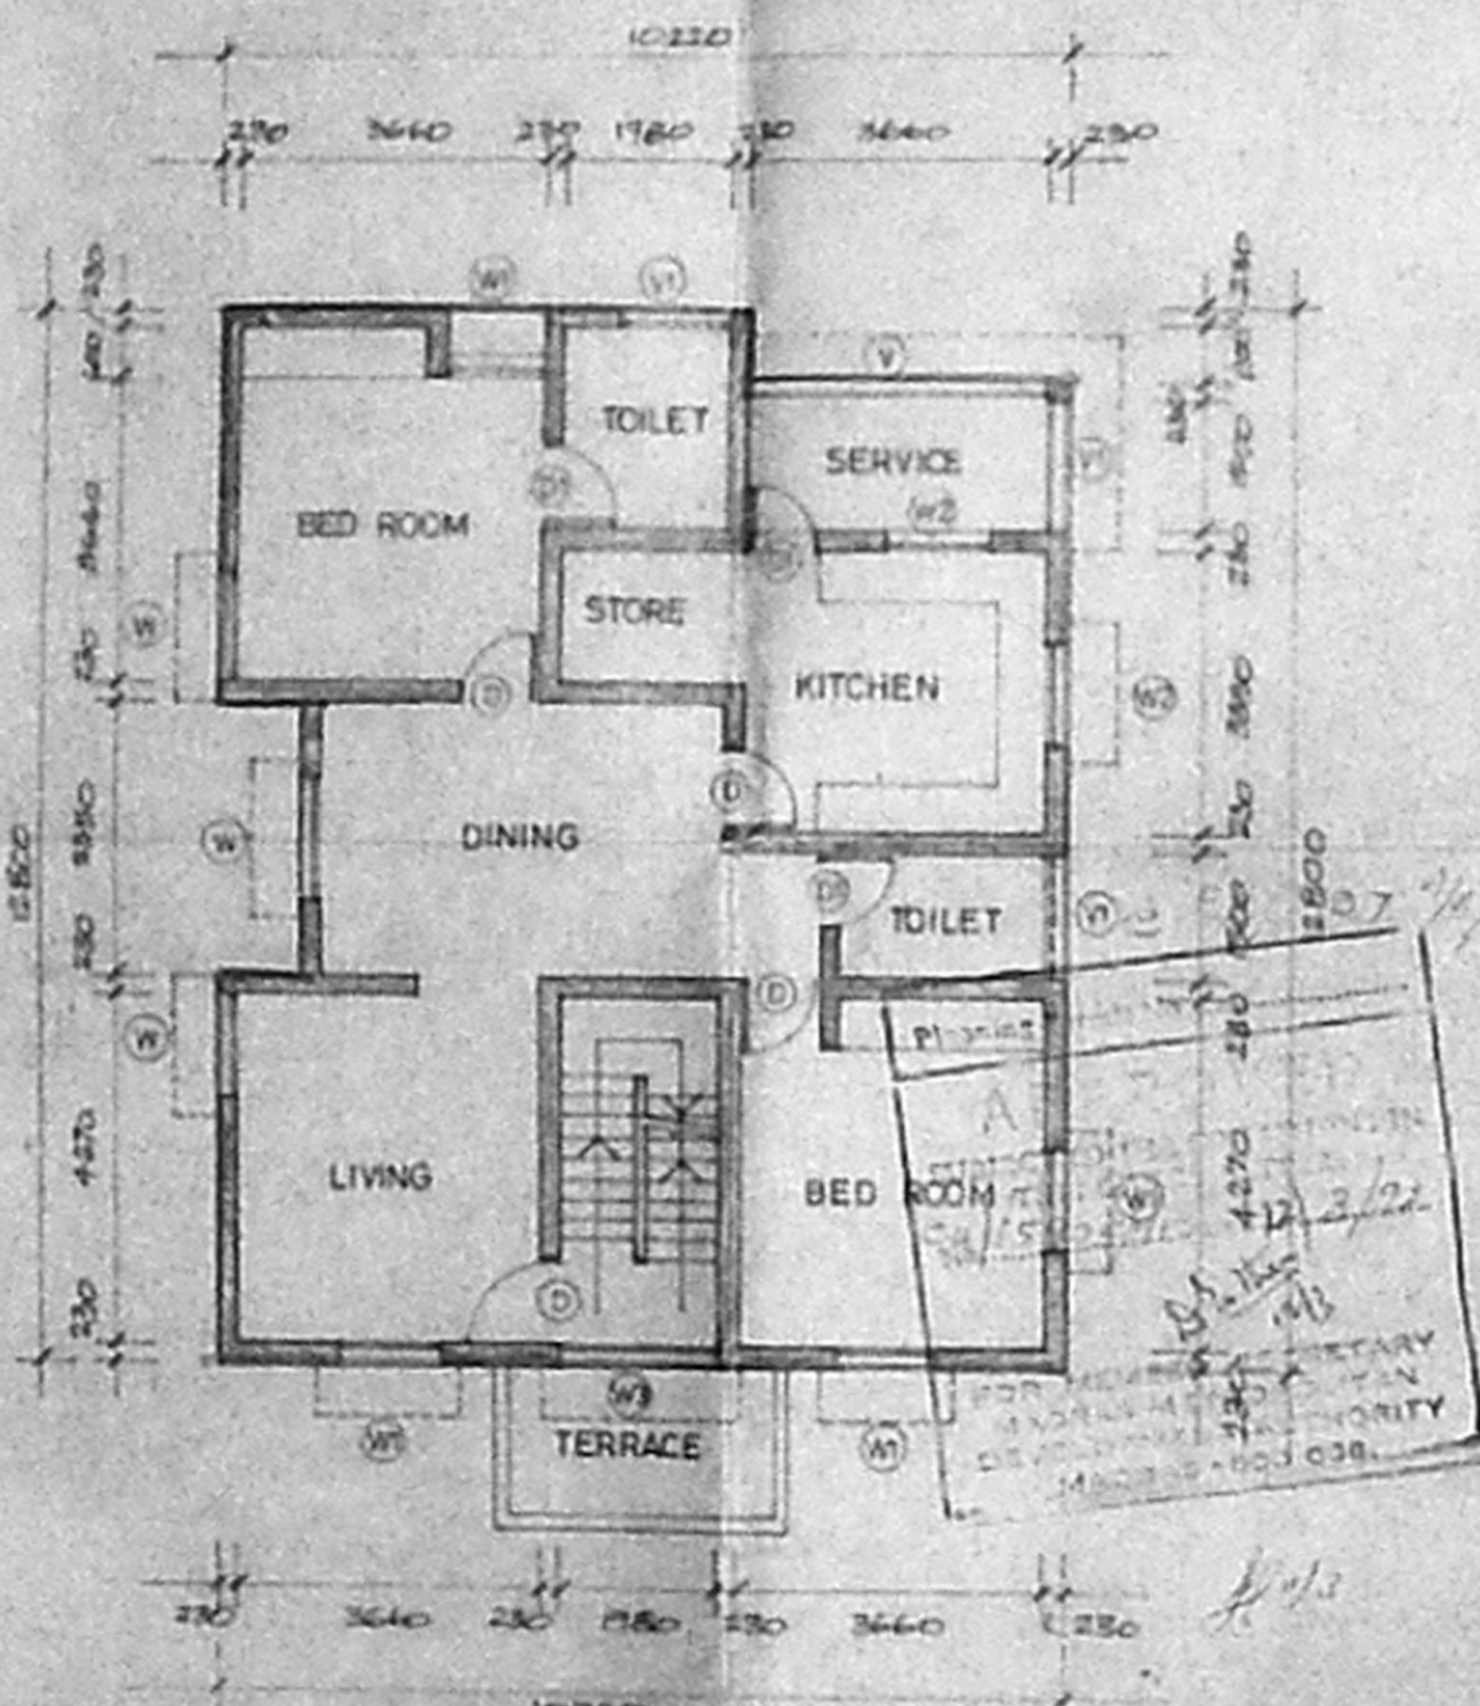

FIRST FLOOR PLAN

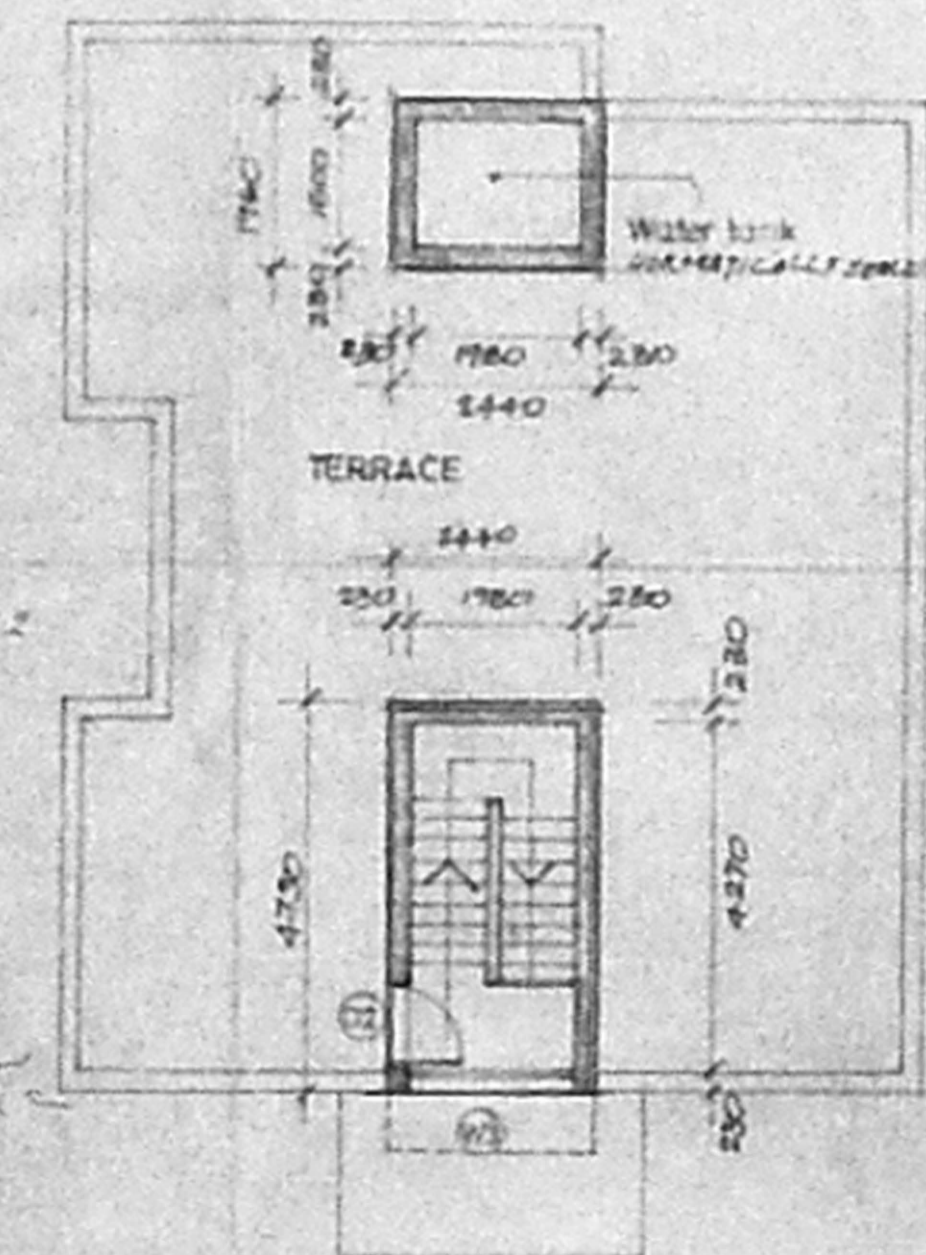

TERRACE FLOOR PLAN

SCHEDULE OF JOINERY

TYPE	DEPTH	HEIGHT	EXPLANATION
MD	180	2050	T.W. SHUTTER DOOR WITH WIPED GLASSING
D	1000	2150	T.W. PANELLED SHUTTER DOOR
D1	850	2100	CAMP AS D
D2	1000	2000	CAMP AS D
D3	850	2150	CAMP AS D WITH VENTILATION
W	1900	1400	T.W. GLAZED WINDOW TO DETAIL
W1	1200	1400	SAME AS W
W2	1200	1200	SAME AS W
W3	1700	1400	SAME AS W
W4	1200	1200	T.W. GLAZED VENTILATED TO DETAIL
W5	1500	1200	SAME AS W

SPECIFICATION

FOUNDATION: BRICK WORK IN C.M. 1:4:8 OVER A LAYER OF P.C.C. 1:4:8.
 SUPERSTRUCTURE: BRICK WORK IN C.M. 1:4:8 & 1:1:4 R.C. LININGS & SLABS.
 FLOORING: METAL TILES.
 ROOF: R.C.C. 1:2:4 FOR SLABS & LININGS.
 JOINERY: ALL JOINERY IN FIRST CLASS TEAK WOOD.
 FINISHES: INTERIORS PLASTERED & PAINTED WITH PLASTIC EMULSION EXTERIOR FINISHED WITH WASHED AND BLENDED SANDWASH. JOINERY PAINTED WITH SYNTHETIC EMULSION.

AREA STATEMENT

SITE EXTENT
 PROPOSED BUILDING
 TOTAL

COLOR INDEX

PROPOSED
 ROAD
 EXTENT OF SITE
 EXISTING BUILDING

M. K. Rajendran
 ENGINEER
 1/11, FIRST CROSSING, DARE-NHUR
 SULLY SIGNATURE (GUARANTEE)

PROPOSED PRIEST'S QUARTERS
 IN R.S. NO-507, DOOR NO: 83,
 WEST MADA CHURCH STREET,
 ROYAPURAM, TONDIARPET
 TALUK, MADRAS-600013.

GROUND FLOOR, FIRST FLOOR AND
 TERRACE FLOOR PLAN, ELEVATION,
 SECTION-XX, SITE PLAN, 2ND PLAN.


SCALE 1:100 DATE 6.5.91

ARCHITECT
P. T. Krishnan
 P. T. Krishnan
 1, SECOND STREET, K. S. S. S. S.
 WALLACE GARDEN MADRAS-600013


DRAWN CHECKED DESIGNED DRAWN

283 1


Revised 77
 MMFA C/P No. 1
 C.N. S.H. 15905/71
 Asst. Sd/-
 Sd/- 28/1
 PART I
 PART II
 B/S

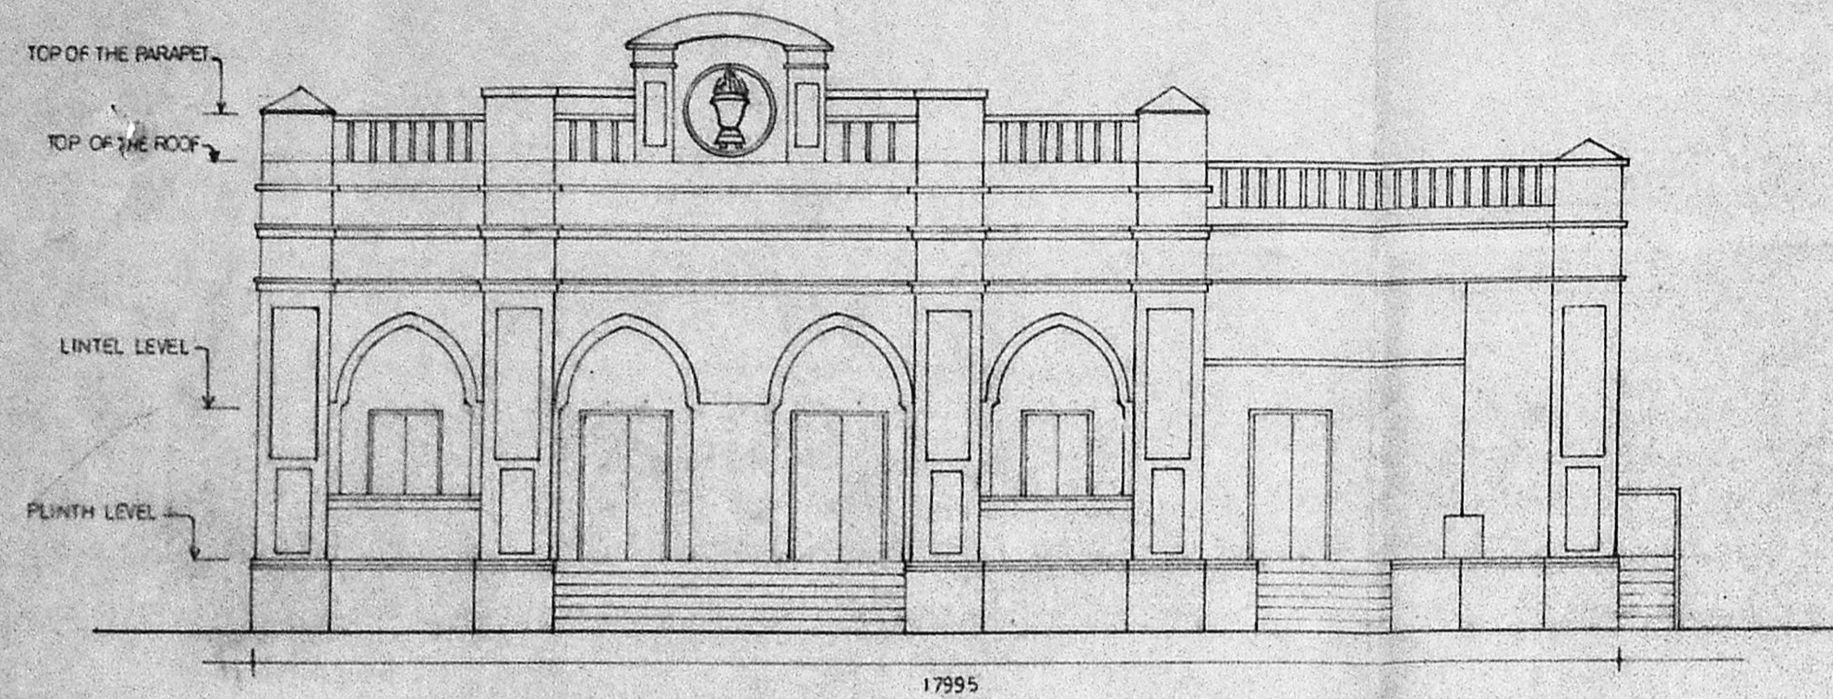


ELEVATION A

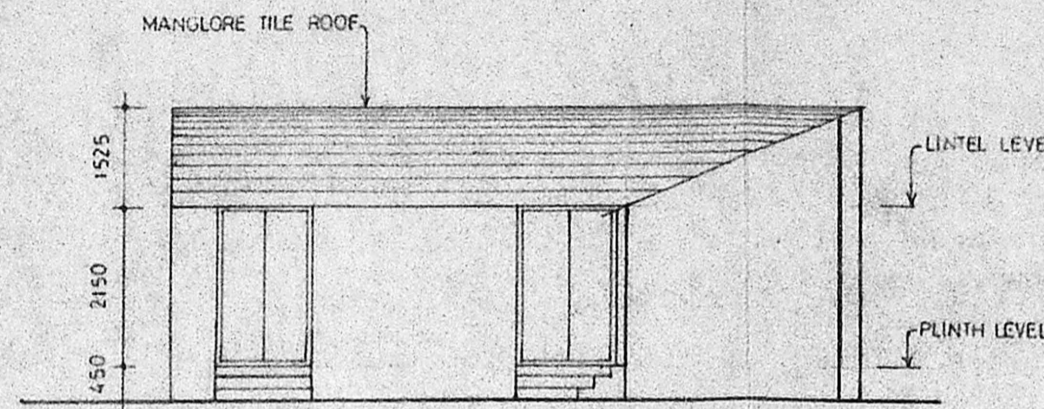


ELEVATION B

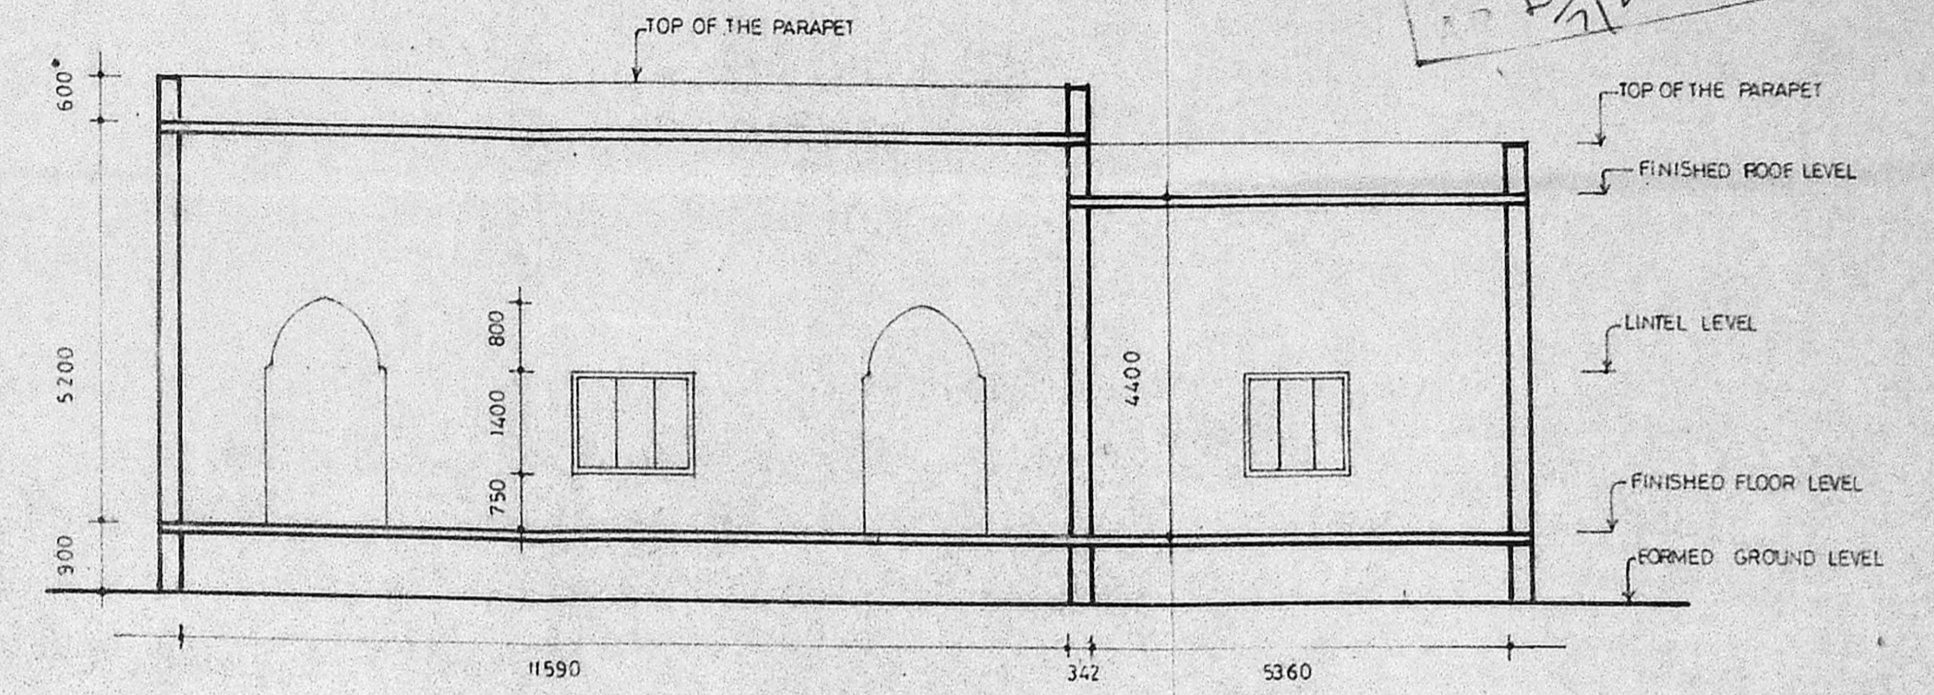


SECTION-XX

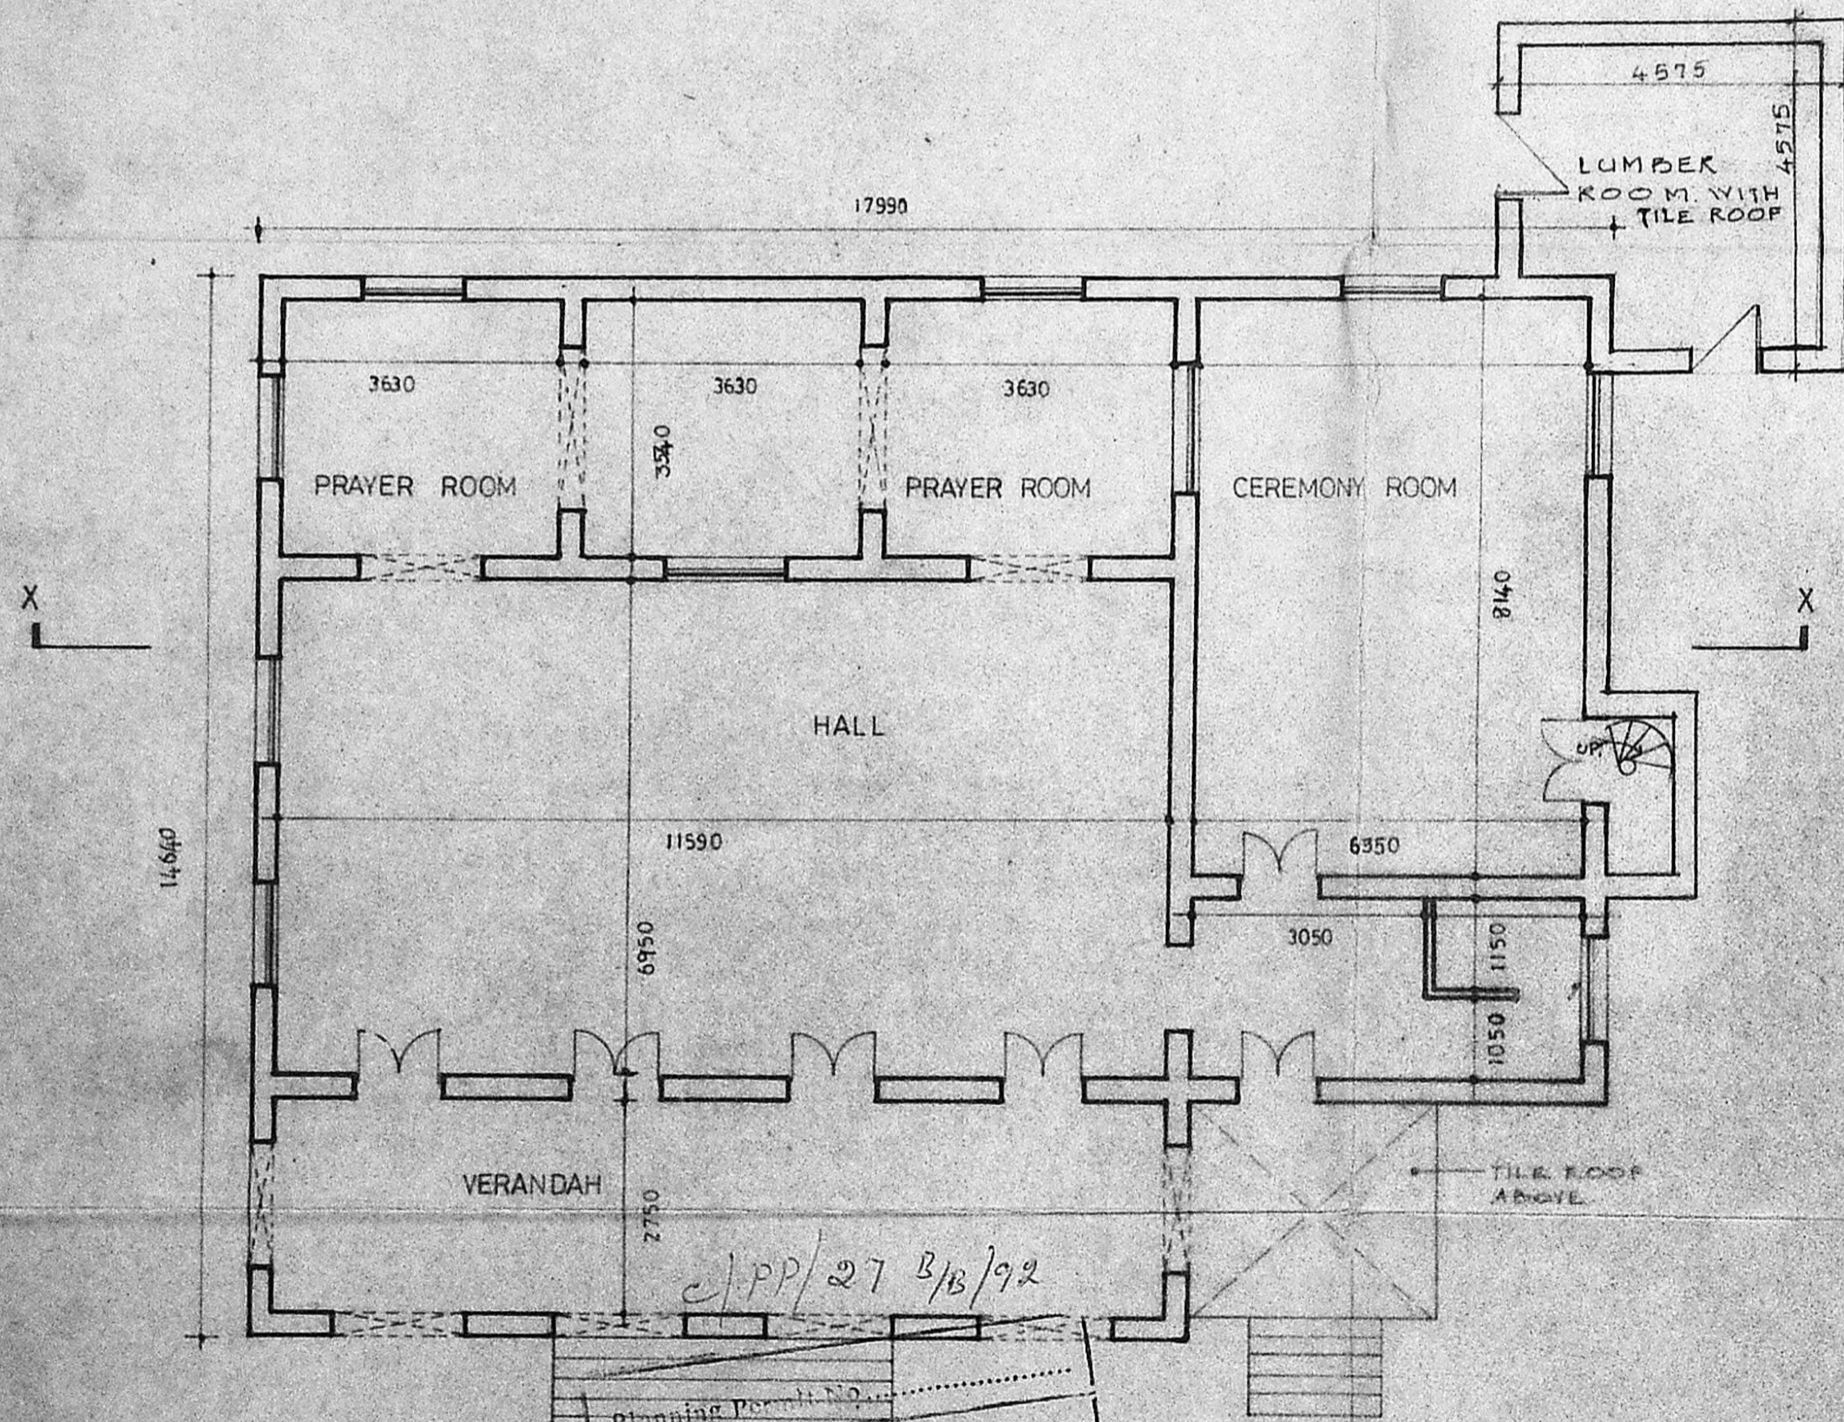

TEMPLE PLAN

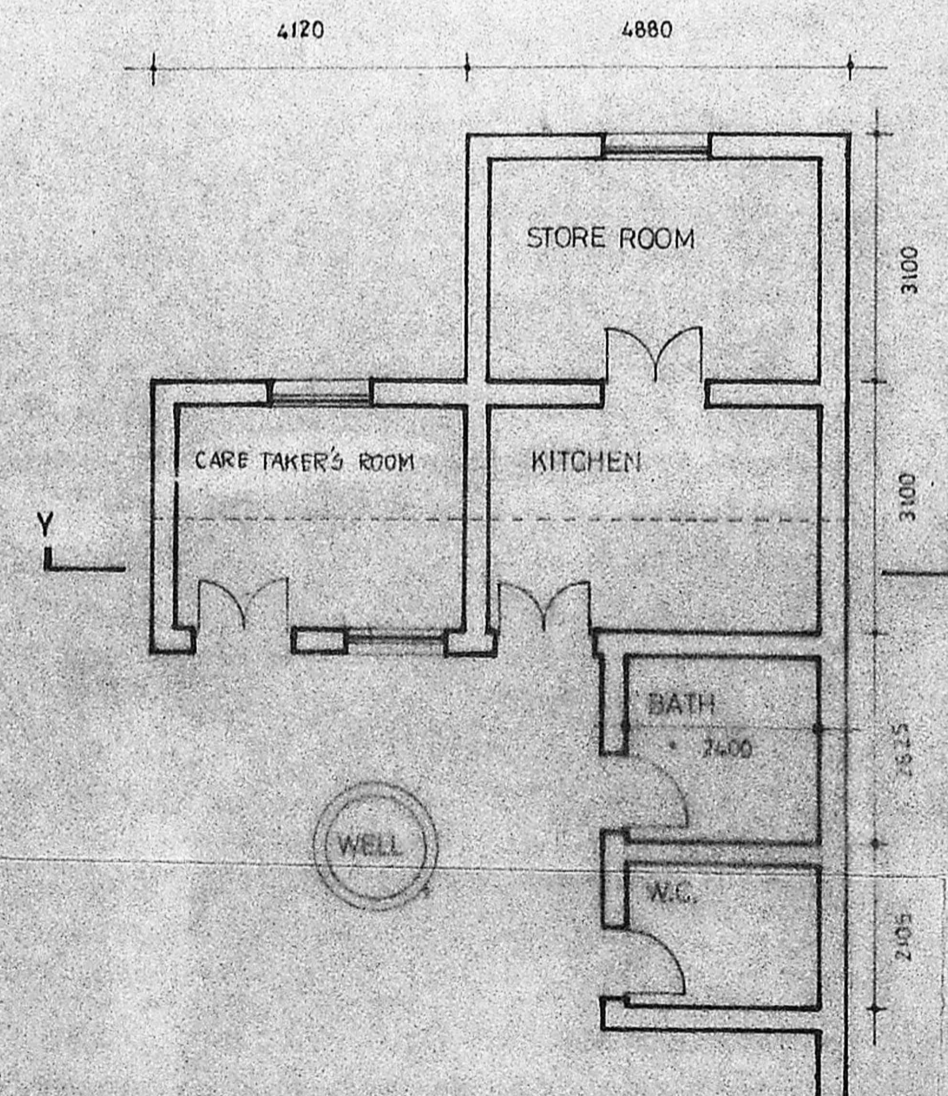

PLAN

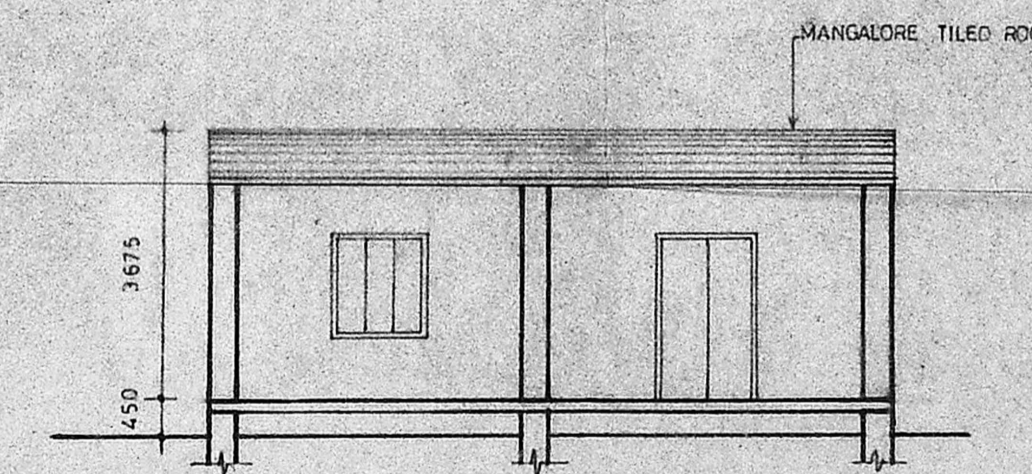

SECTION-YY

APPROVED
 SUBJECT TO THE CONDITIONS IN THIS LETTER.
 No. S.H. 15905/71 Dated 2/9/72
 FOR MEMBER SECRETARY
 MADRAS METROPOLITAN
 DEVELOPMENT AUTHORITY
 MADRAS - 600 098.
 Sd/-
 11/3

M. K. Rajamala

EXISTING BUILDINGS IN R.S.NO:507, DOOR NO:83 WEST MADA CHURCH STREET ROYAPURAM, TONDIARPET TALUK, MADRAS - 600 013.			
PLAN, ELEV. & SECTIONS OF EXISTING BLOCKS			
SCALE: 1:100	DATE: 10-10-91		
ARCHITECT P.T. KRISHNAN ARCHITECT 1 SECOND STREET, WALLACE GARDEN, MADRAS - 6.			
DRAWN	CHECKED	JOB. NO 283	DRG. NO. 5