

C/PP/9A/8/92

Planning Permit No.....

**APPROVED**


SUBJECT TO THE CONDITIONS IN THIS OFFICE LETTER.

No. C4/17293/11 Date 4/2/92

FOR MEMBER SECRETARY  
MADRAS METROPOLITAN  
DEVELOPMENT AUTHORITY  
MADRAS - 600 008.

PATTINATHAR KOIL STREET  
(RAMALINGA MADAM STREET)

KEY PLAN  
(NOT TO SCALE)

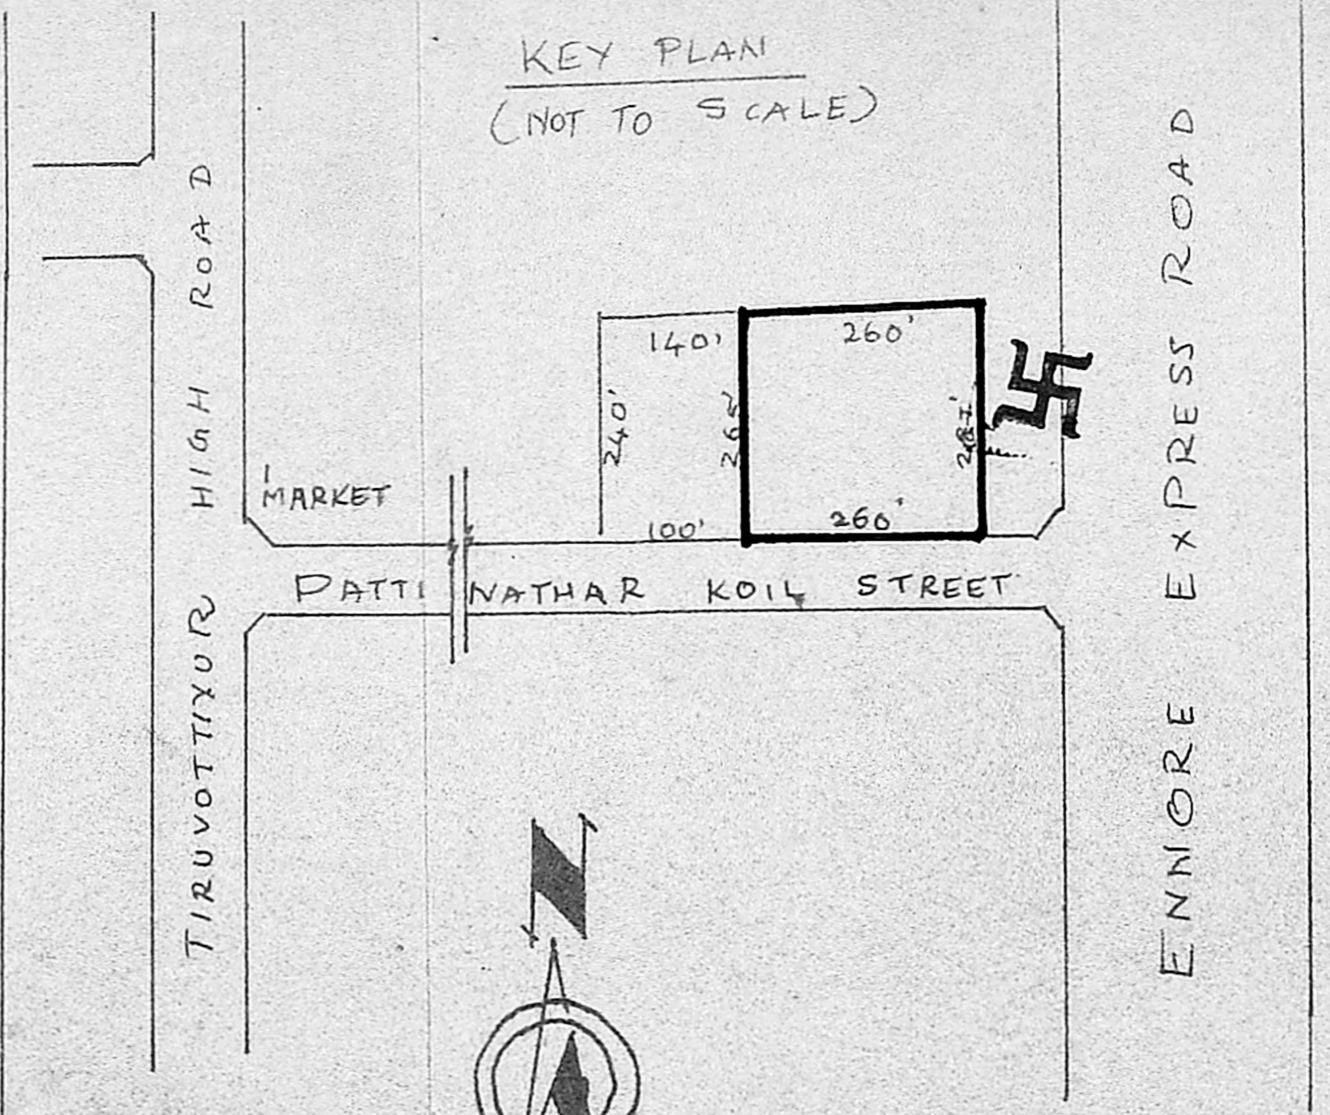


SITE PLAN SHOWING THE PROPOSED ADDITIONS TO THE EXISTING BUILDING IN S NO 86/1 PATTINATHAR KOIL STREET, EXPRESS ROAD, TIRUVOTTIYUR, MADRAS-19. SCALE :: 1" = 33'-0"

C. M. MATHAVAN,  
LICENSED SURVEYOR  
THIRUVOTTIYUR MUNICIPALITY,  
NO. 939/A, T. H. ROAD,  
(Near Municipal Office)  
THIRUVOTTIYUR, MADRAS-19.

For SARASWATHI SANGAM TRUST,  
Chairman


OWNER

L.S

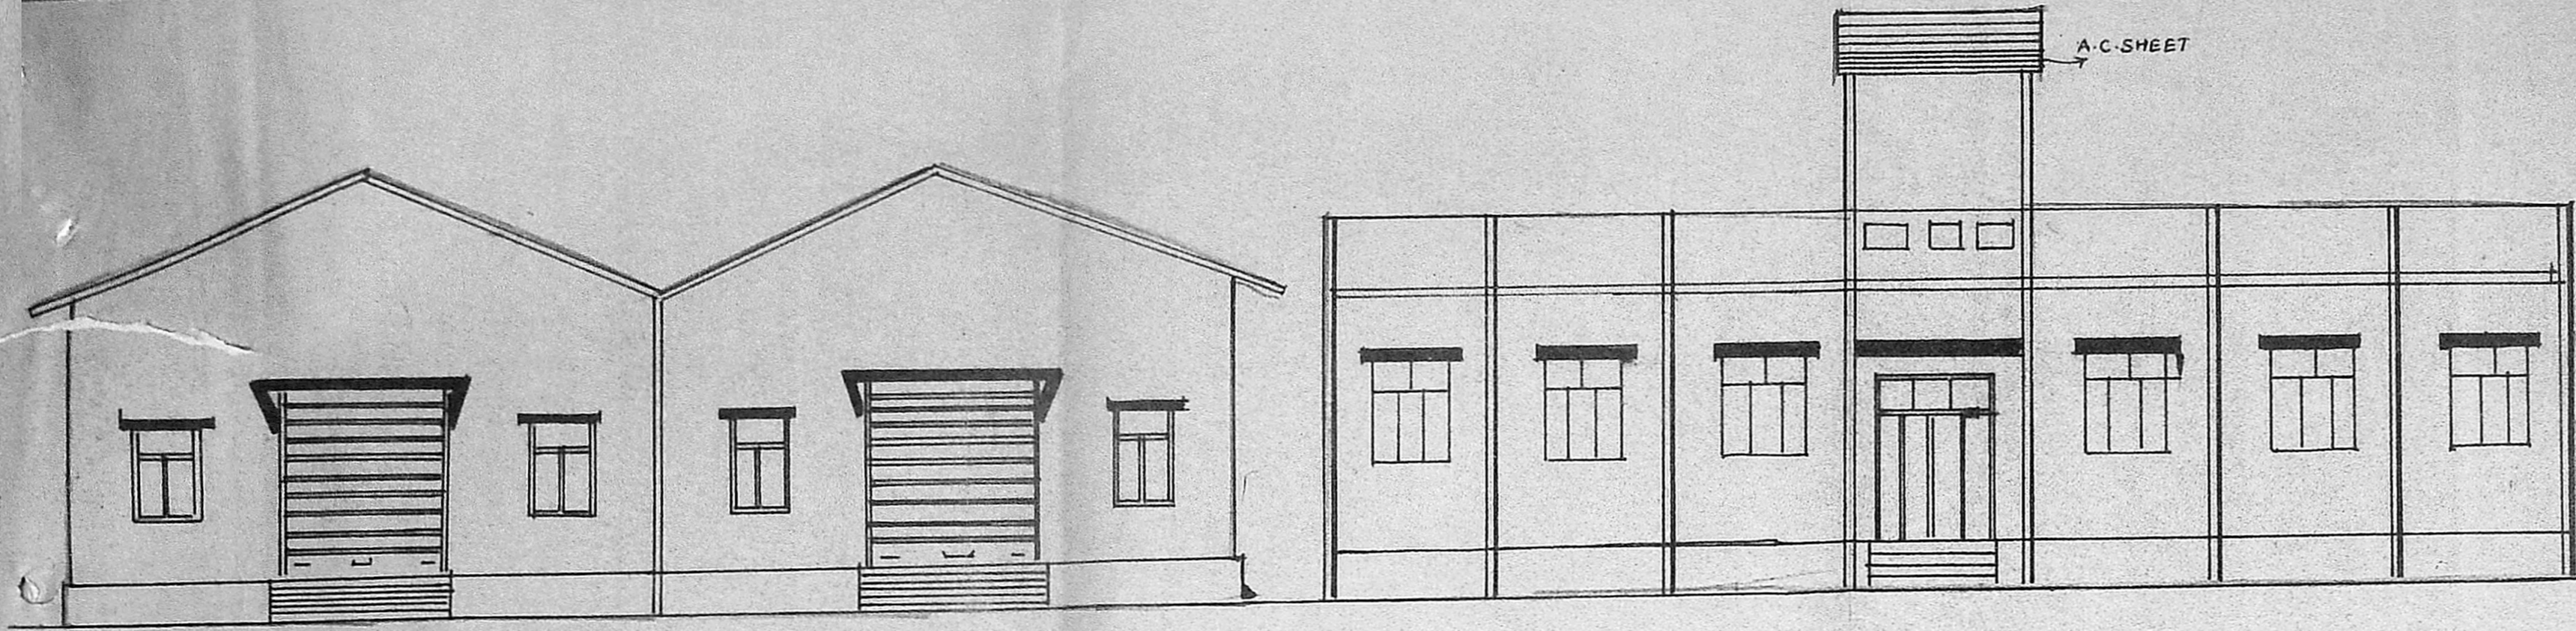


elevation


elevation

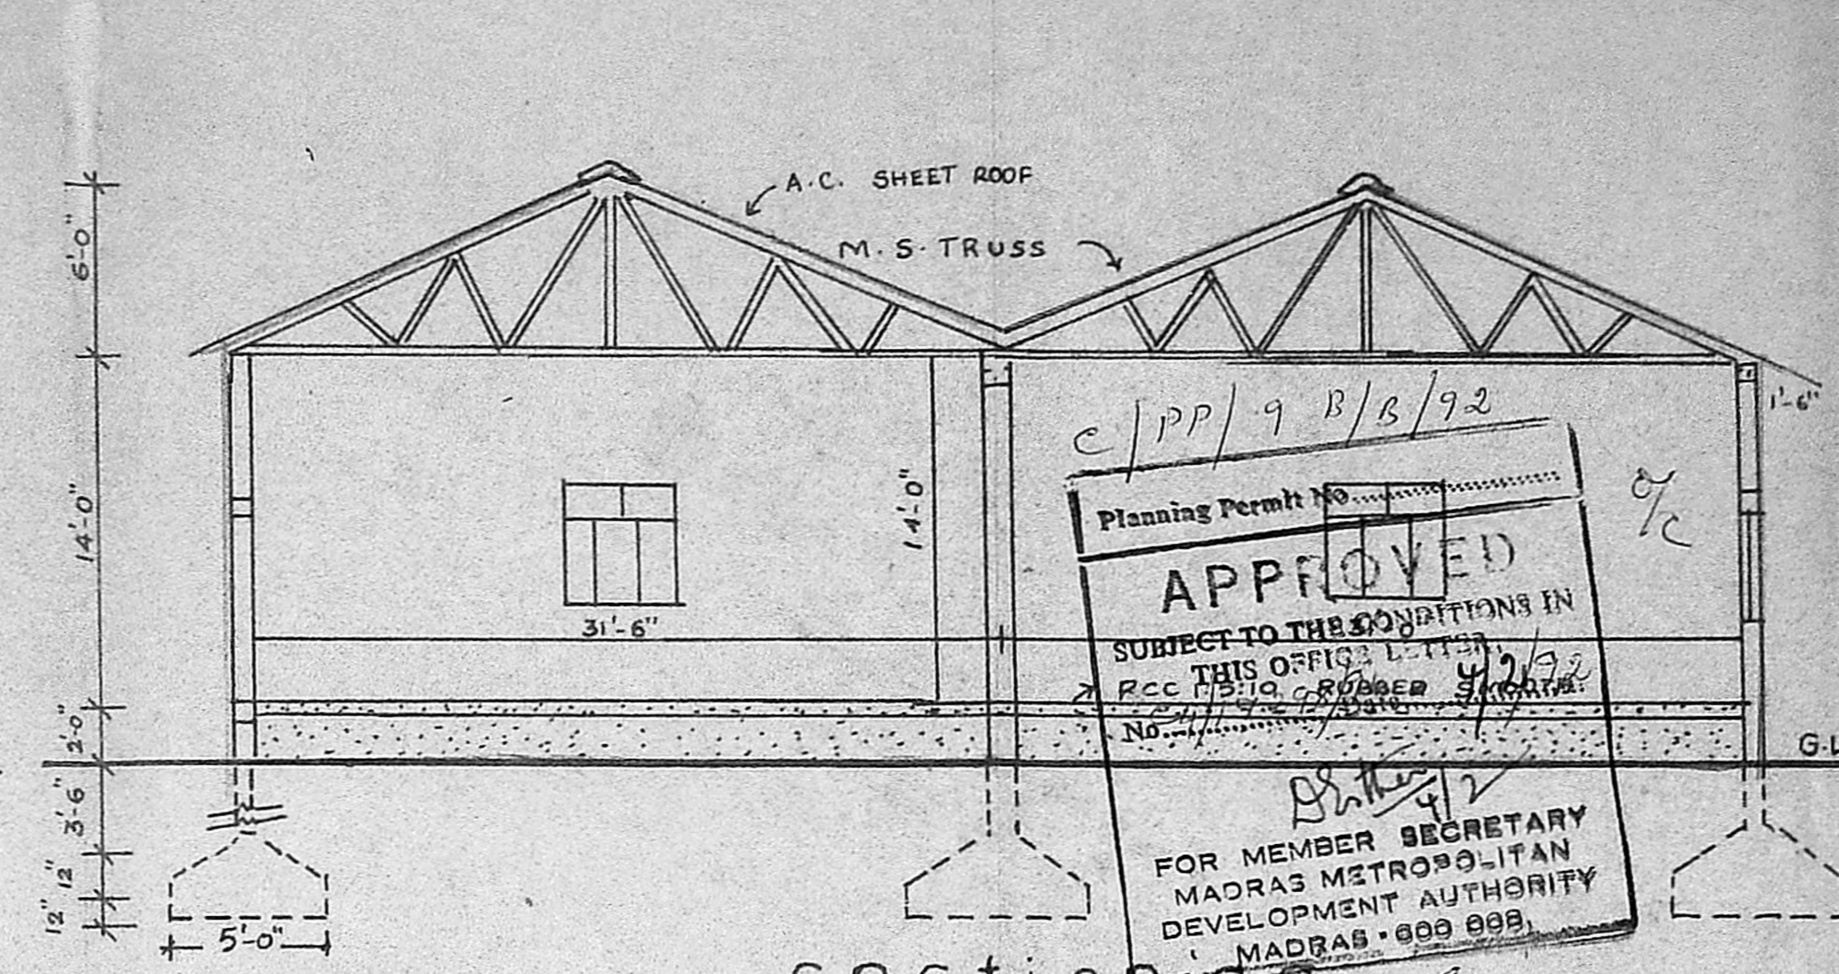


section 'aa'

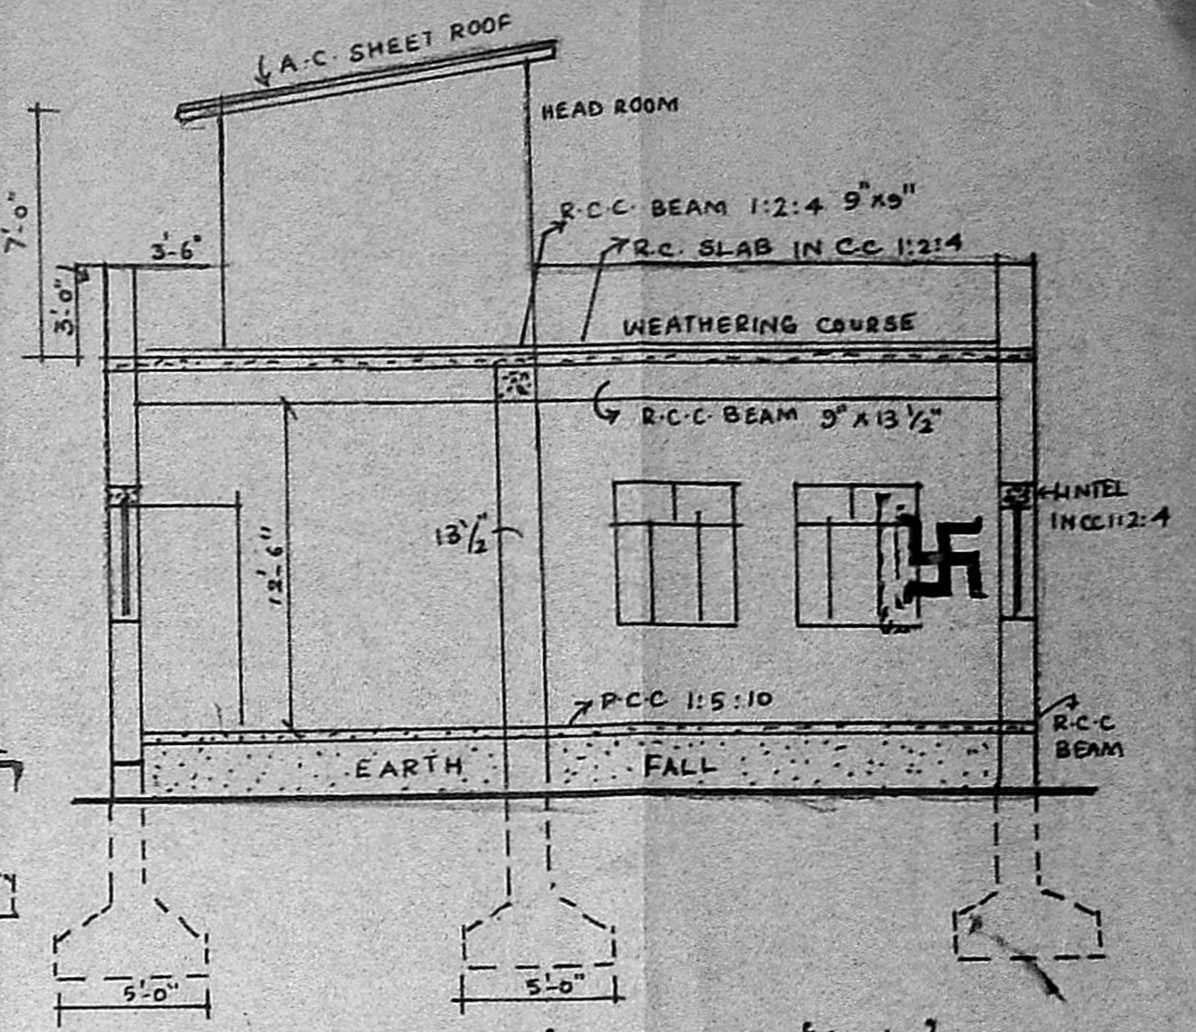

section on 'bb'

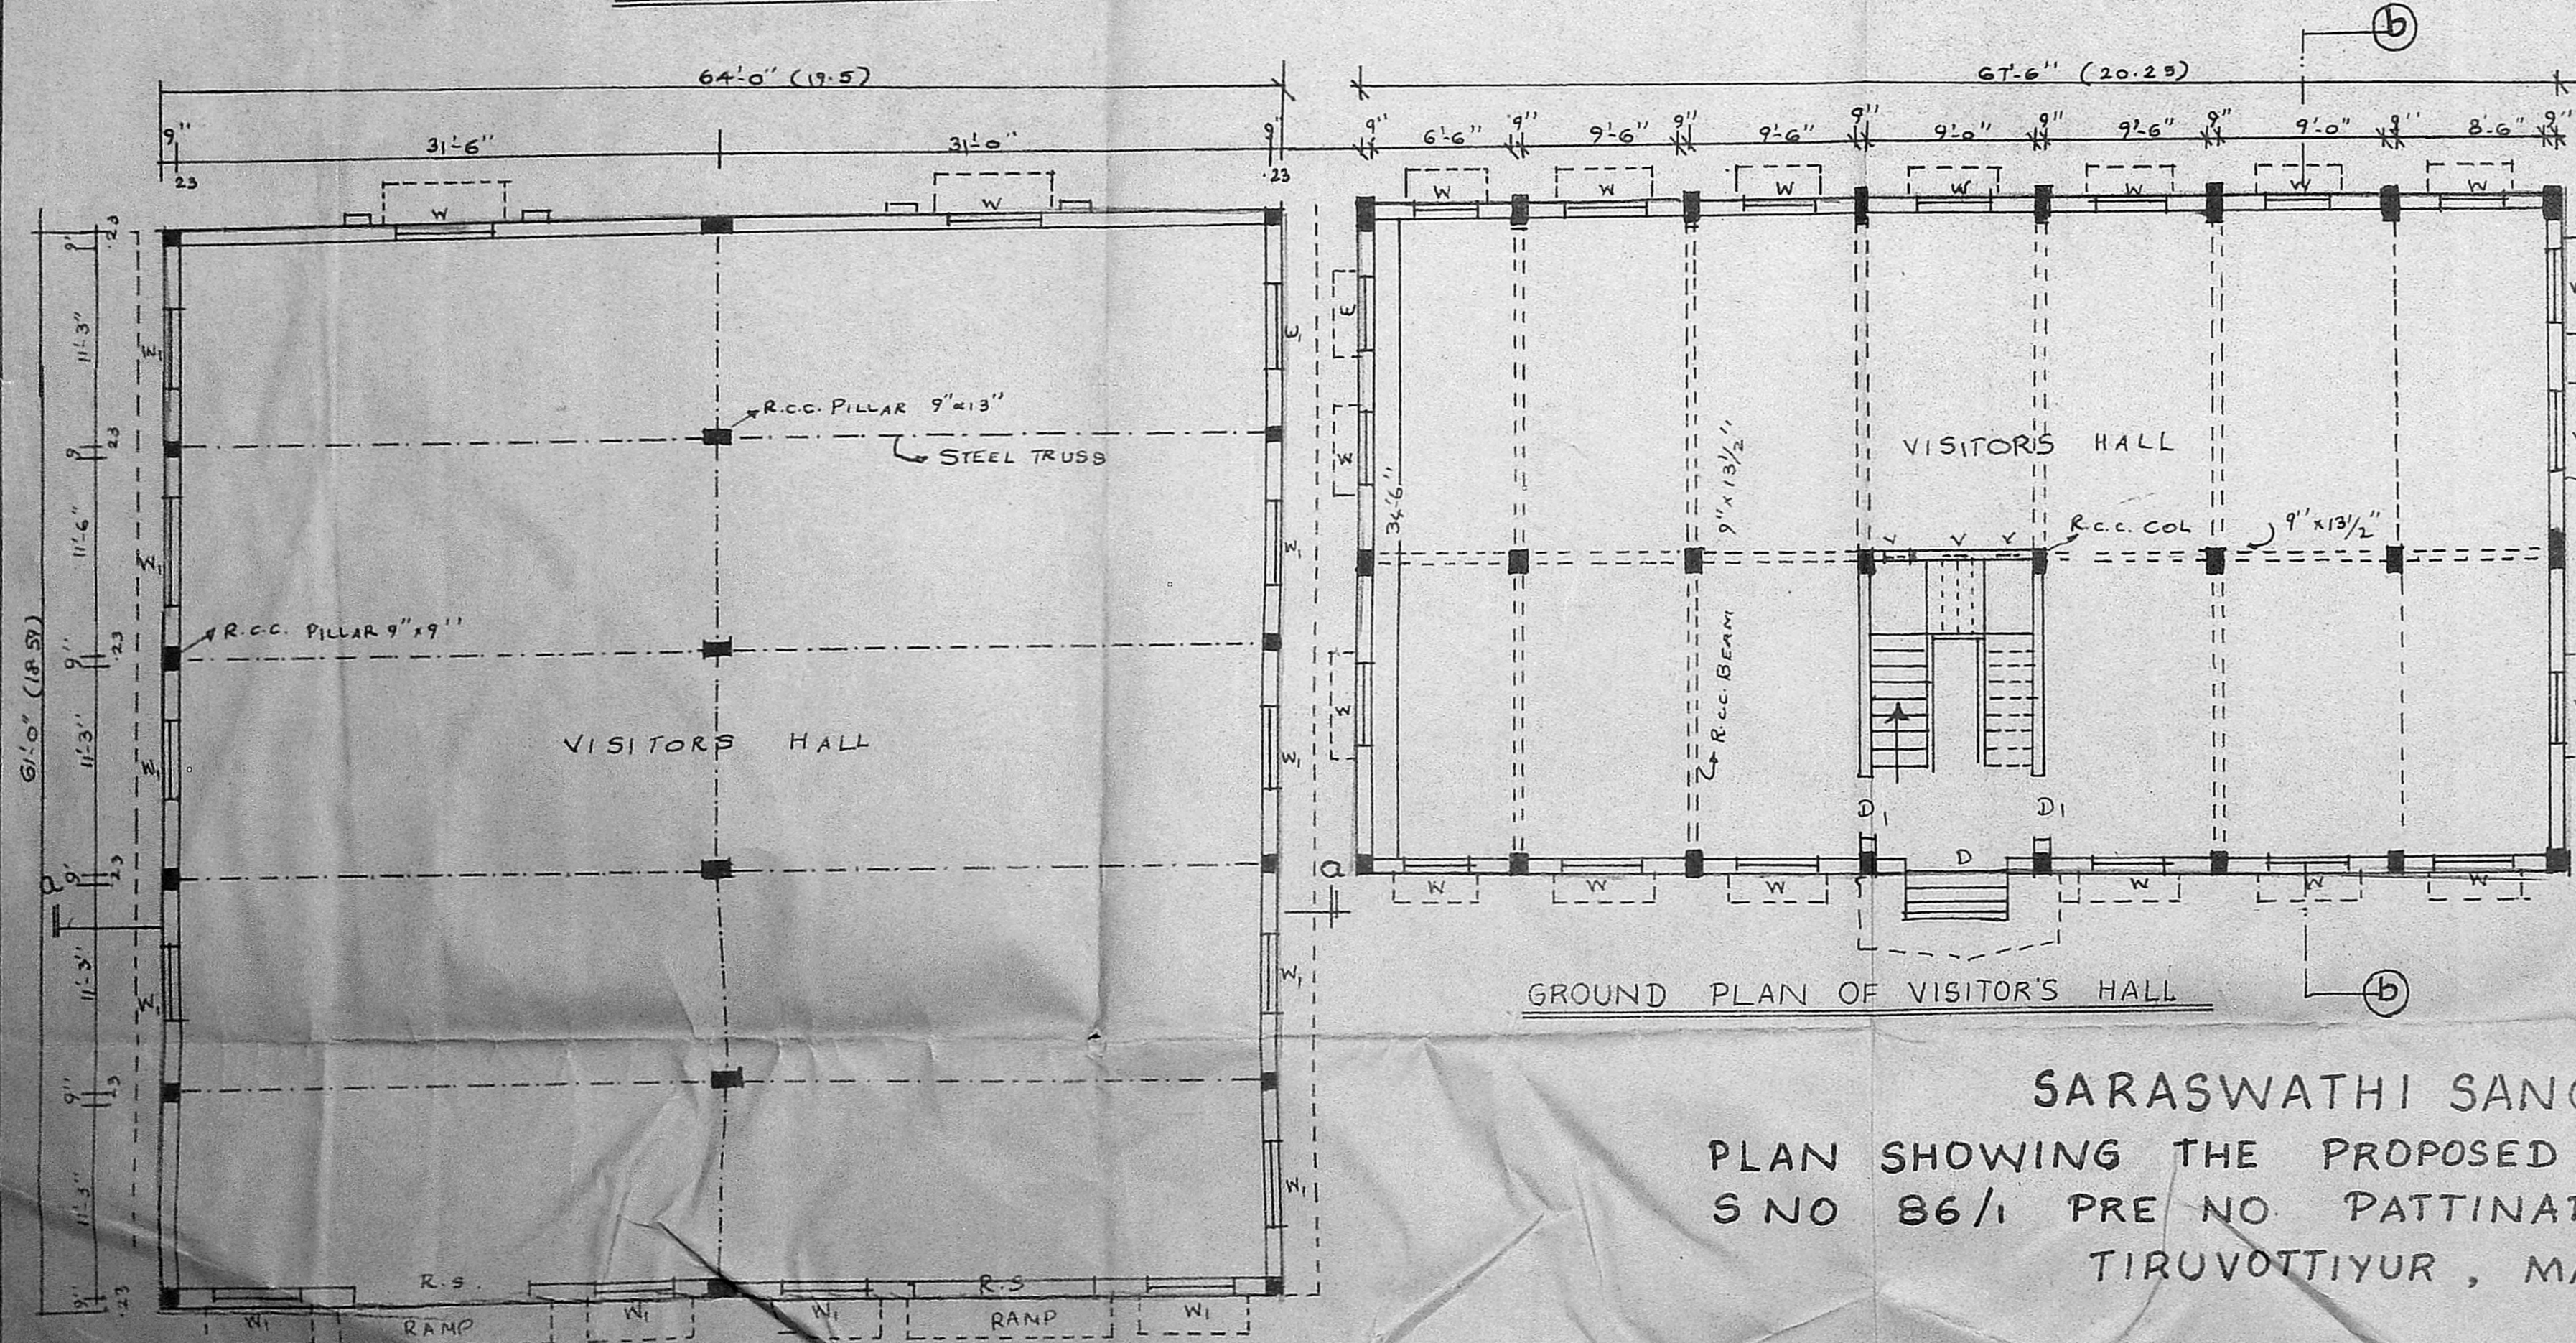

GROUND PLAN OF VISITOR'S HALL

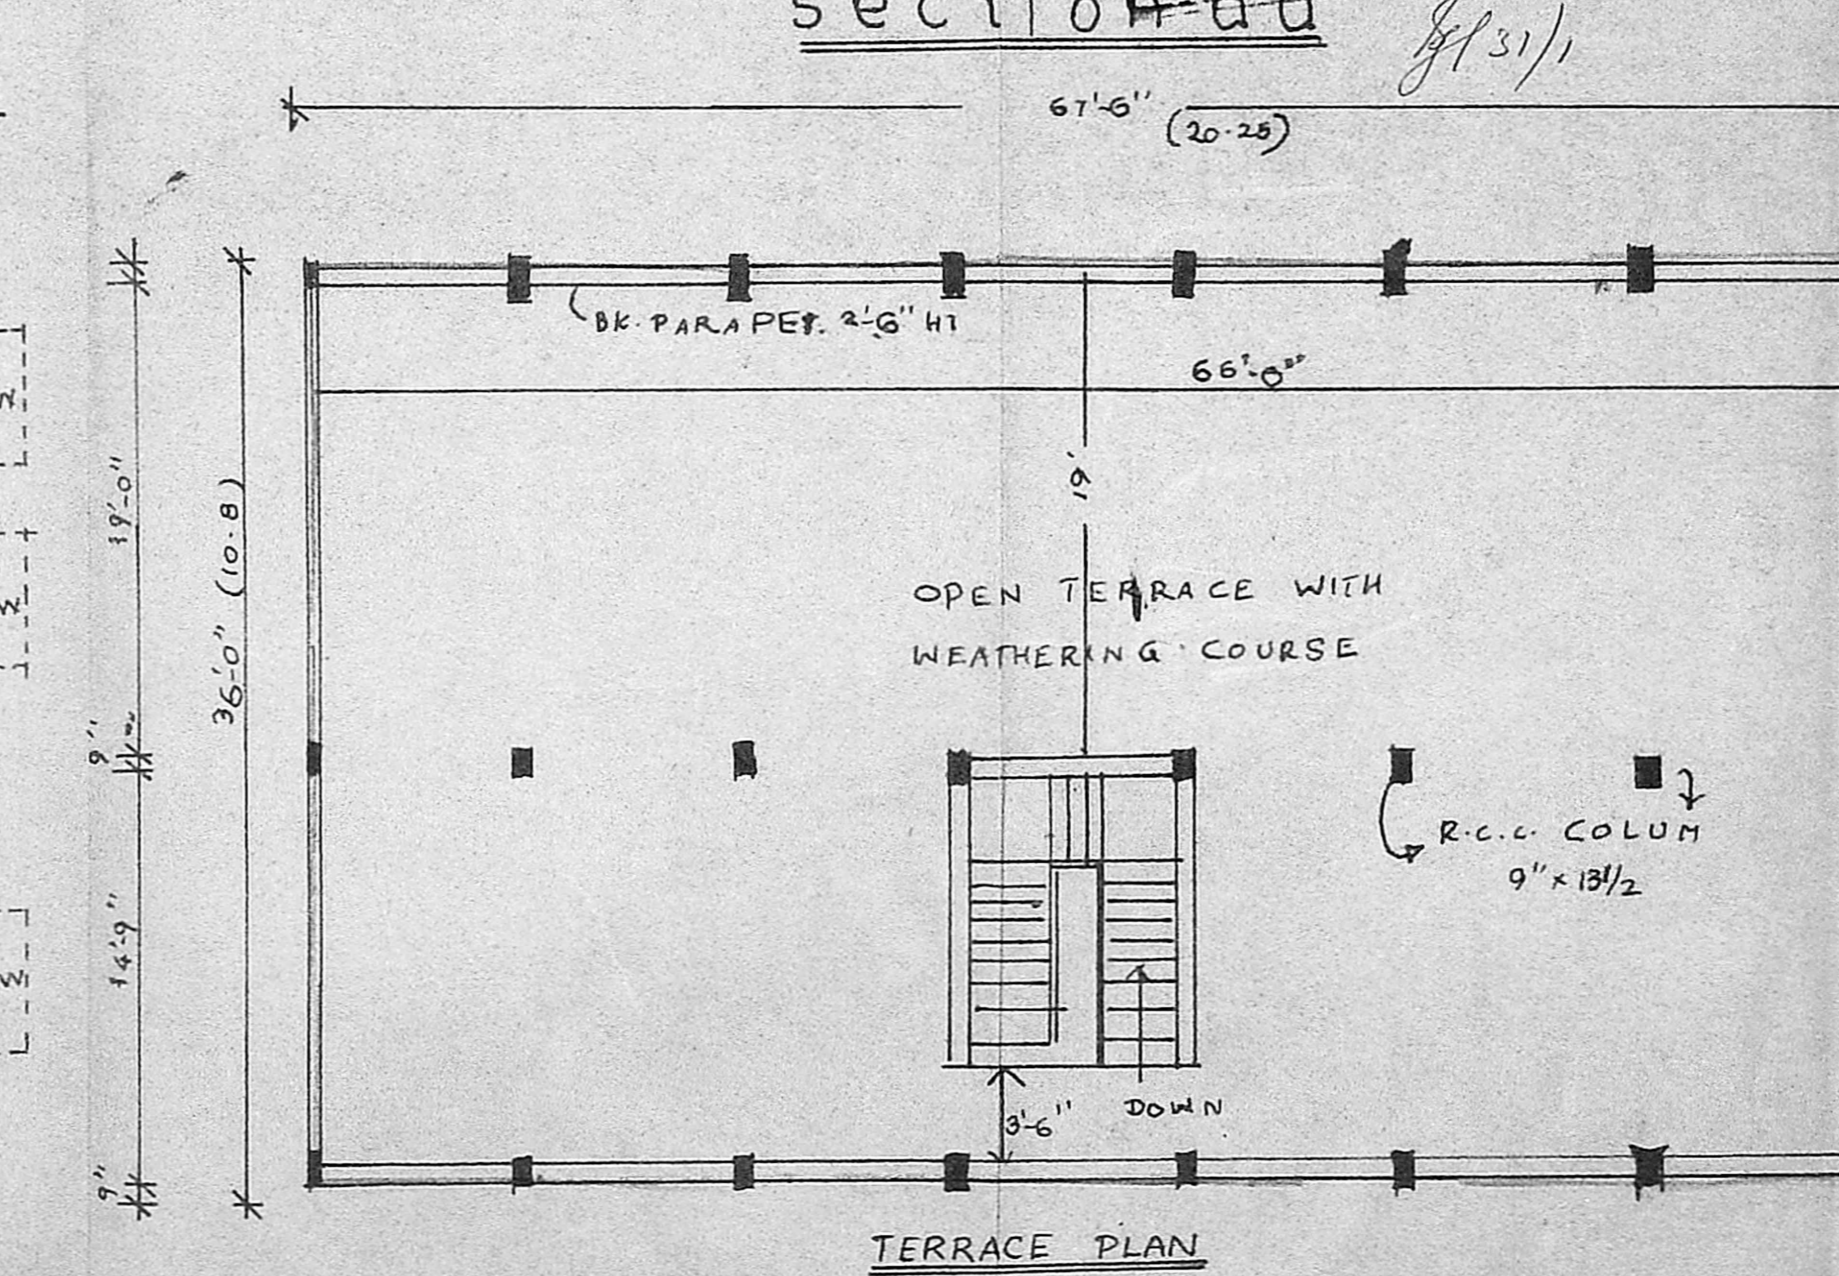

TERRACE PLAN

Planning Permit No. C/PP/9 B/B/92  
**APPROVED**  
 SUBJECT TO THE CONDITIONS IN THIS OFFICE LETTER  
 R.C.C. ROOFED  
 No. 42/92  
 FOR MEMBER SECRETARY  
 MADRAS METROPOLITAN  
 DEVELOPMENT AUTHORITY  
 MADRAS - 600 008

REFERENCE

R.S. - ROLLING SHUTTER	8'-0" x 10'-0" (2.44 x 3.05)
D - DOOR	6'-0" x 8'-0" (1.80 x 2.44)
D <sub>1</sub> - FLUSH DOOR	3'-3" x 7'-0" (1.00 x 2.10)
D <sub>2</sub> - PANELLLED DOOR	2'-6" x 6'-0" (0.75 x 1.60)
W - PANELLLED WINDOW	4'-0" x 4'-6" (1.20 x 1.35)
W <sub>1</sub> - "	3'-3" x 4'-0" (1.00 x 1.20)
V - VENTILATOR	2'-6" x 2'-0" (0.75 x 0.61)

EXISTING BUILDINGS	TOTAL 730.90 m <sup>2</sup>
PROPOSED ADDITIONS	589.00 m <sup>2</sup>
SITE BOUNDARY	
EXISTING ROADS	

SITE AREA	71,760 S.FT (6674 M <sup>2</sup> )
PROPOSED ADDITIONS G.F.	3904 S.FT
" " G.F.	2430 S.FT
	6334 S.FT (589 M <sup>2</sup> )
% OF COVERAGE	20%
F.S.I.	0.20

SARASWATHI SANGAM TRUST (NAGOOR MADAM)

PLAN SHOWING THE PROPOSED ADDITIONS TO THE EXISTING BUILDING IN  
 S NO 86/1 PRE NO PATTINATHAR KOIL STREET, EXPRESS ROAD,  
 TIRUVOTTIYUR, MADRAS - 19 SCALE - 1" = 8'-0"

C. M. MATHAVAN.  
 LICENSED SURVEYOR  
 TIRUVOTTIYUR MUNICIPALITY,  
 NO. 939/A, T. H. ROAD,  
 (Near Municipal Office)  
 TIRUVOTTIYUR, MADRAS-19.

For SARASWATHI SANGAM TRUST  
 Chairman

L.S. OWNER: