

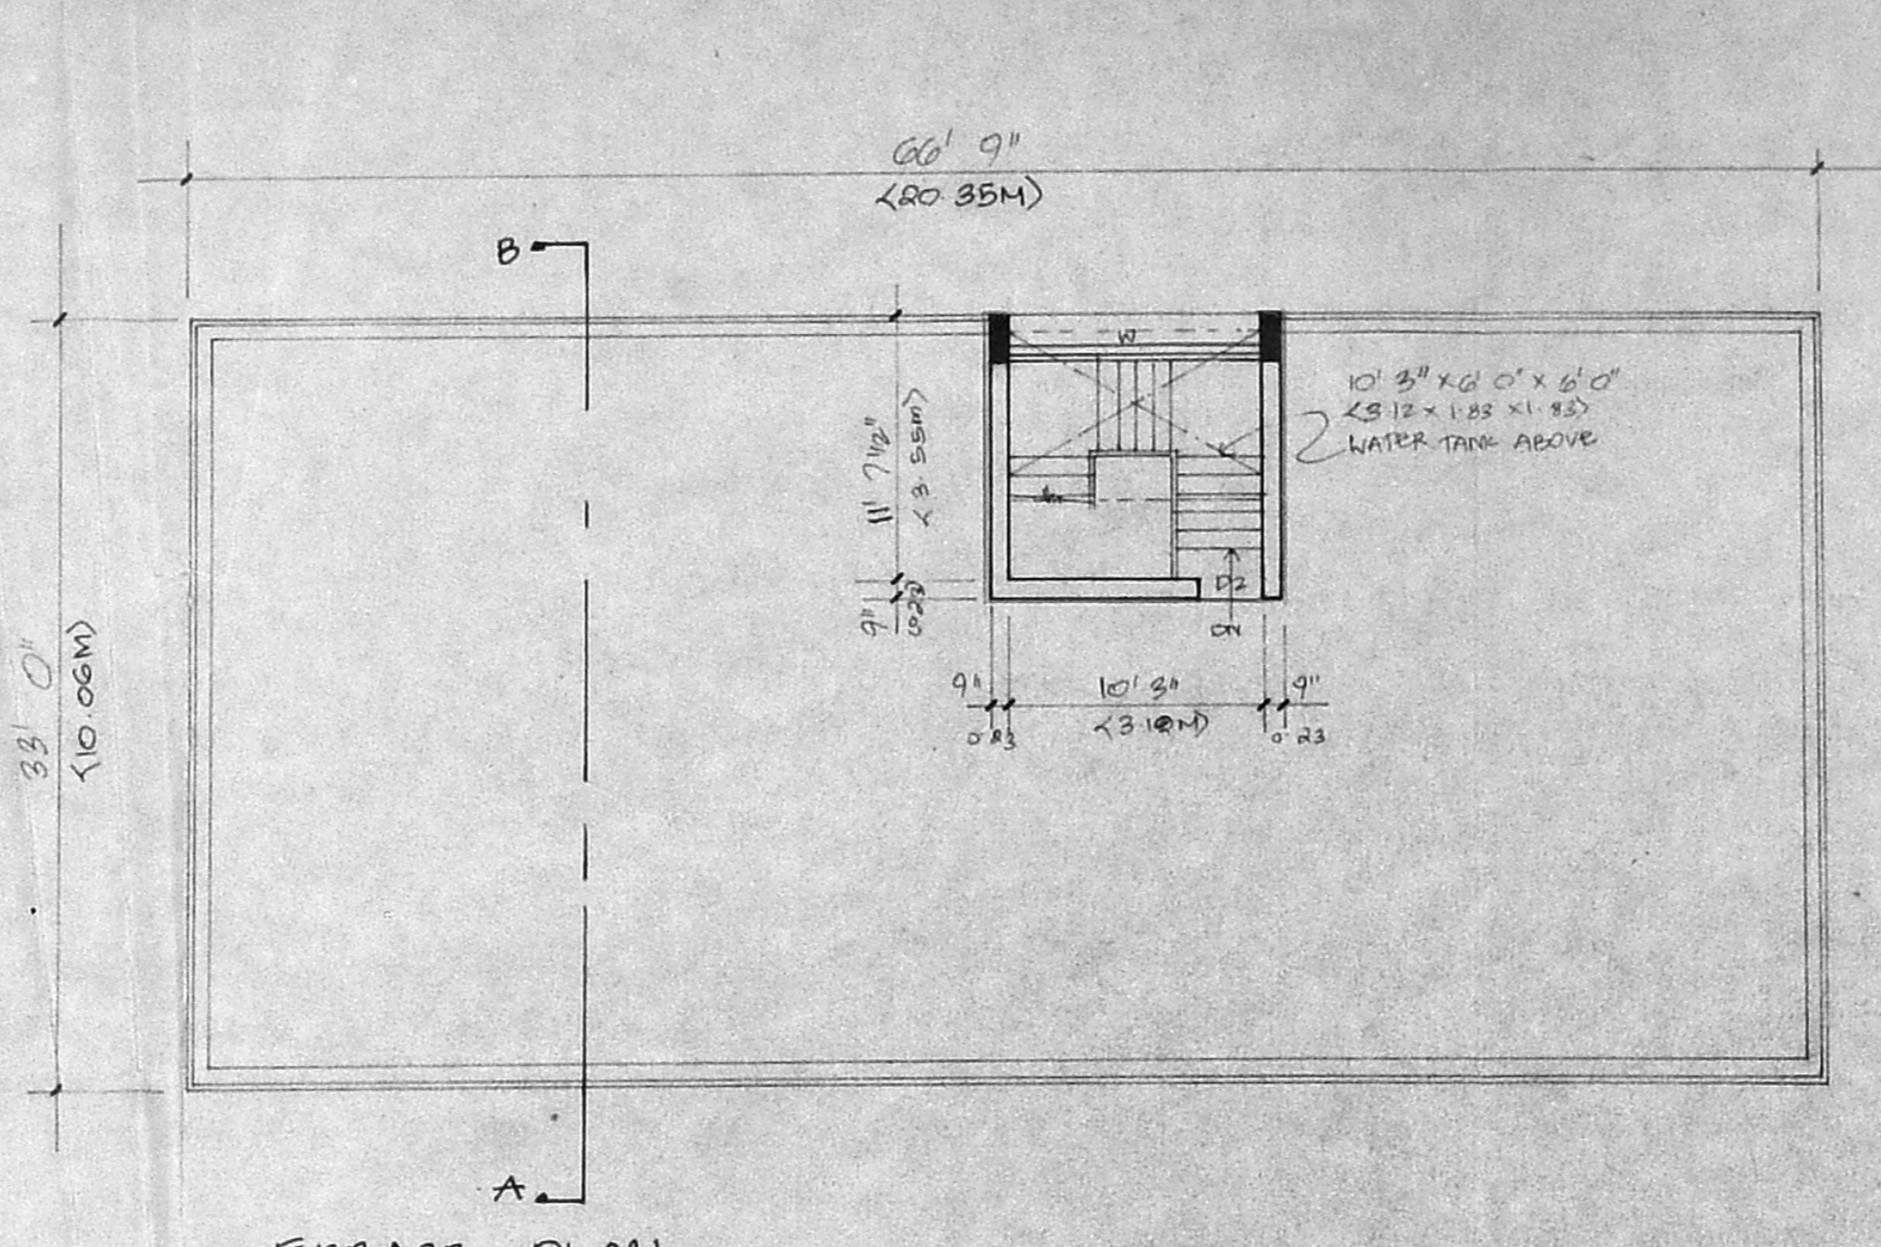



NORTH SIDE ELEVATION

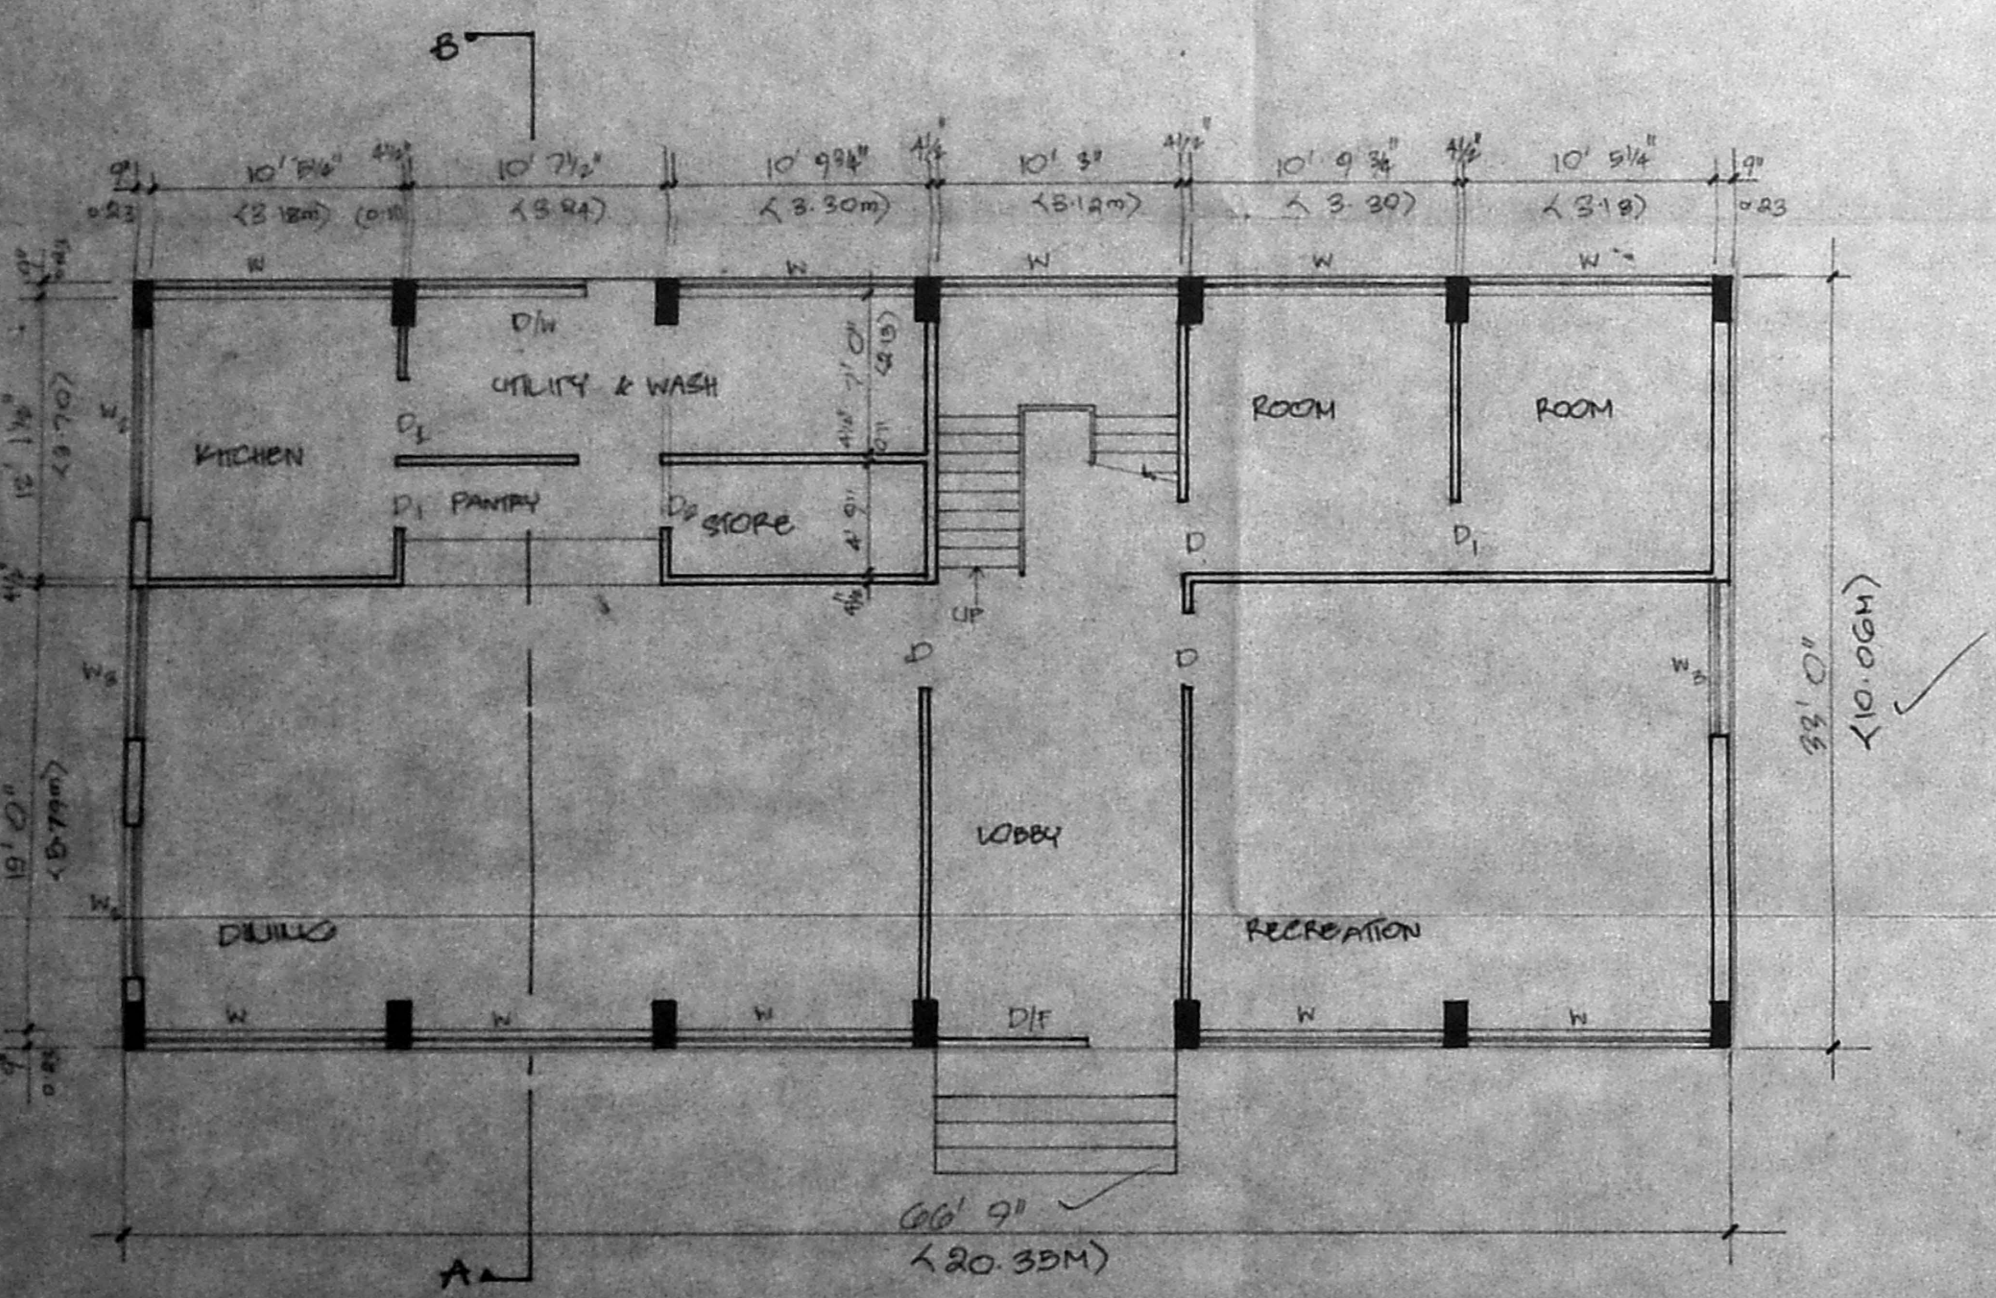


TERRACE PLAN

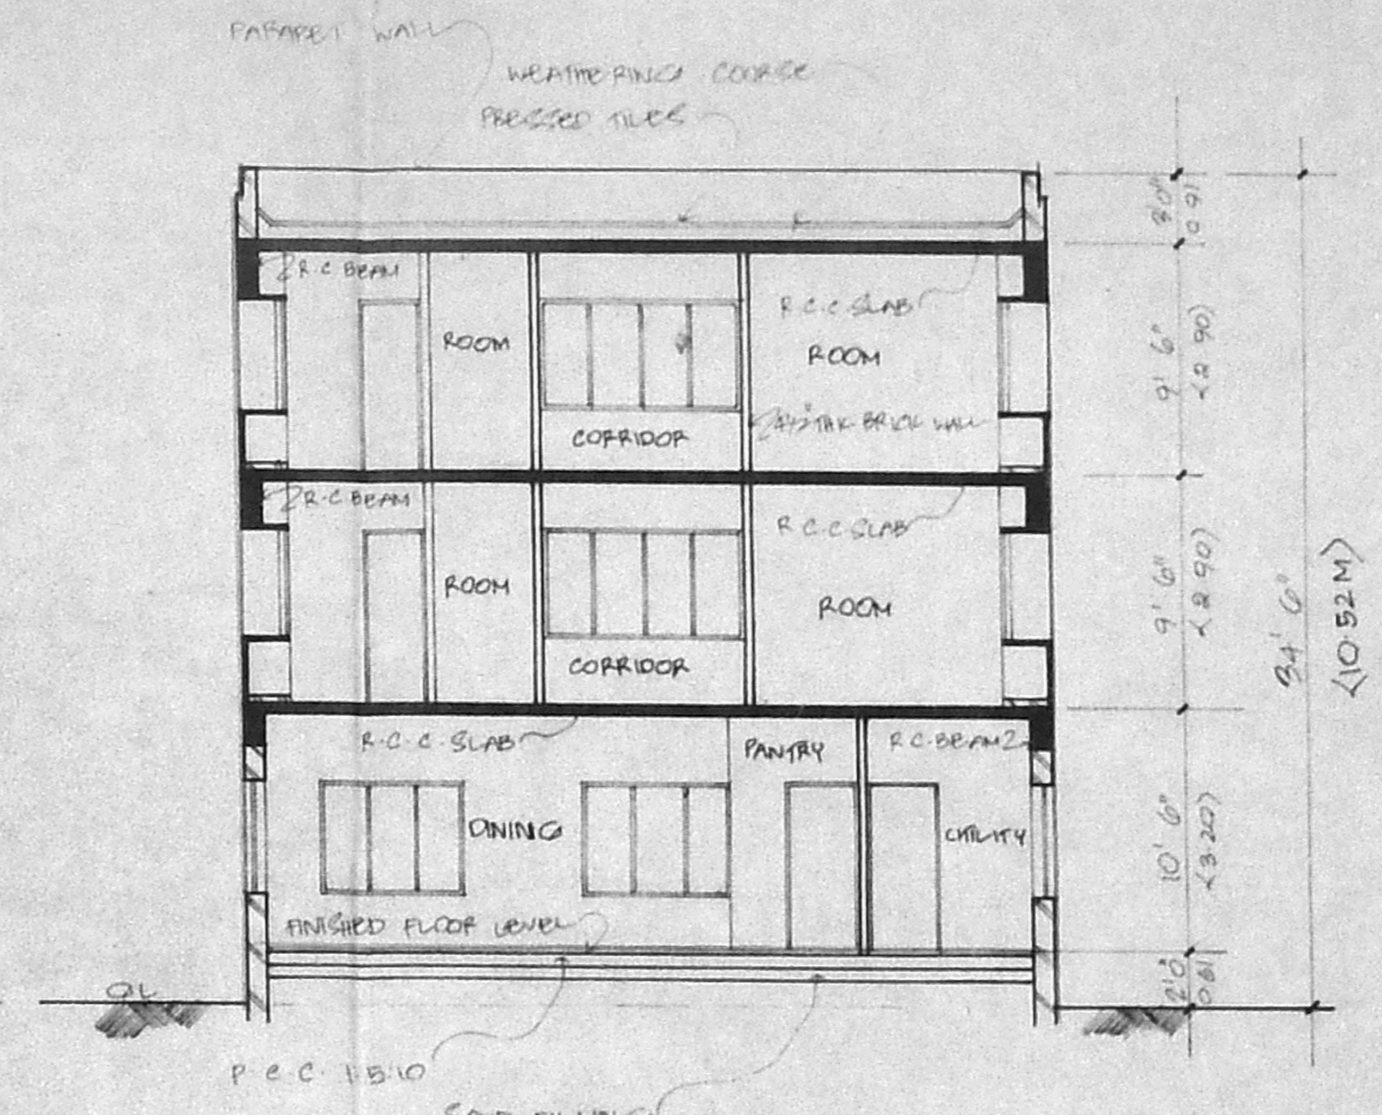


GROUND FLOOR PLAN

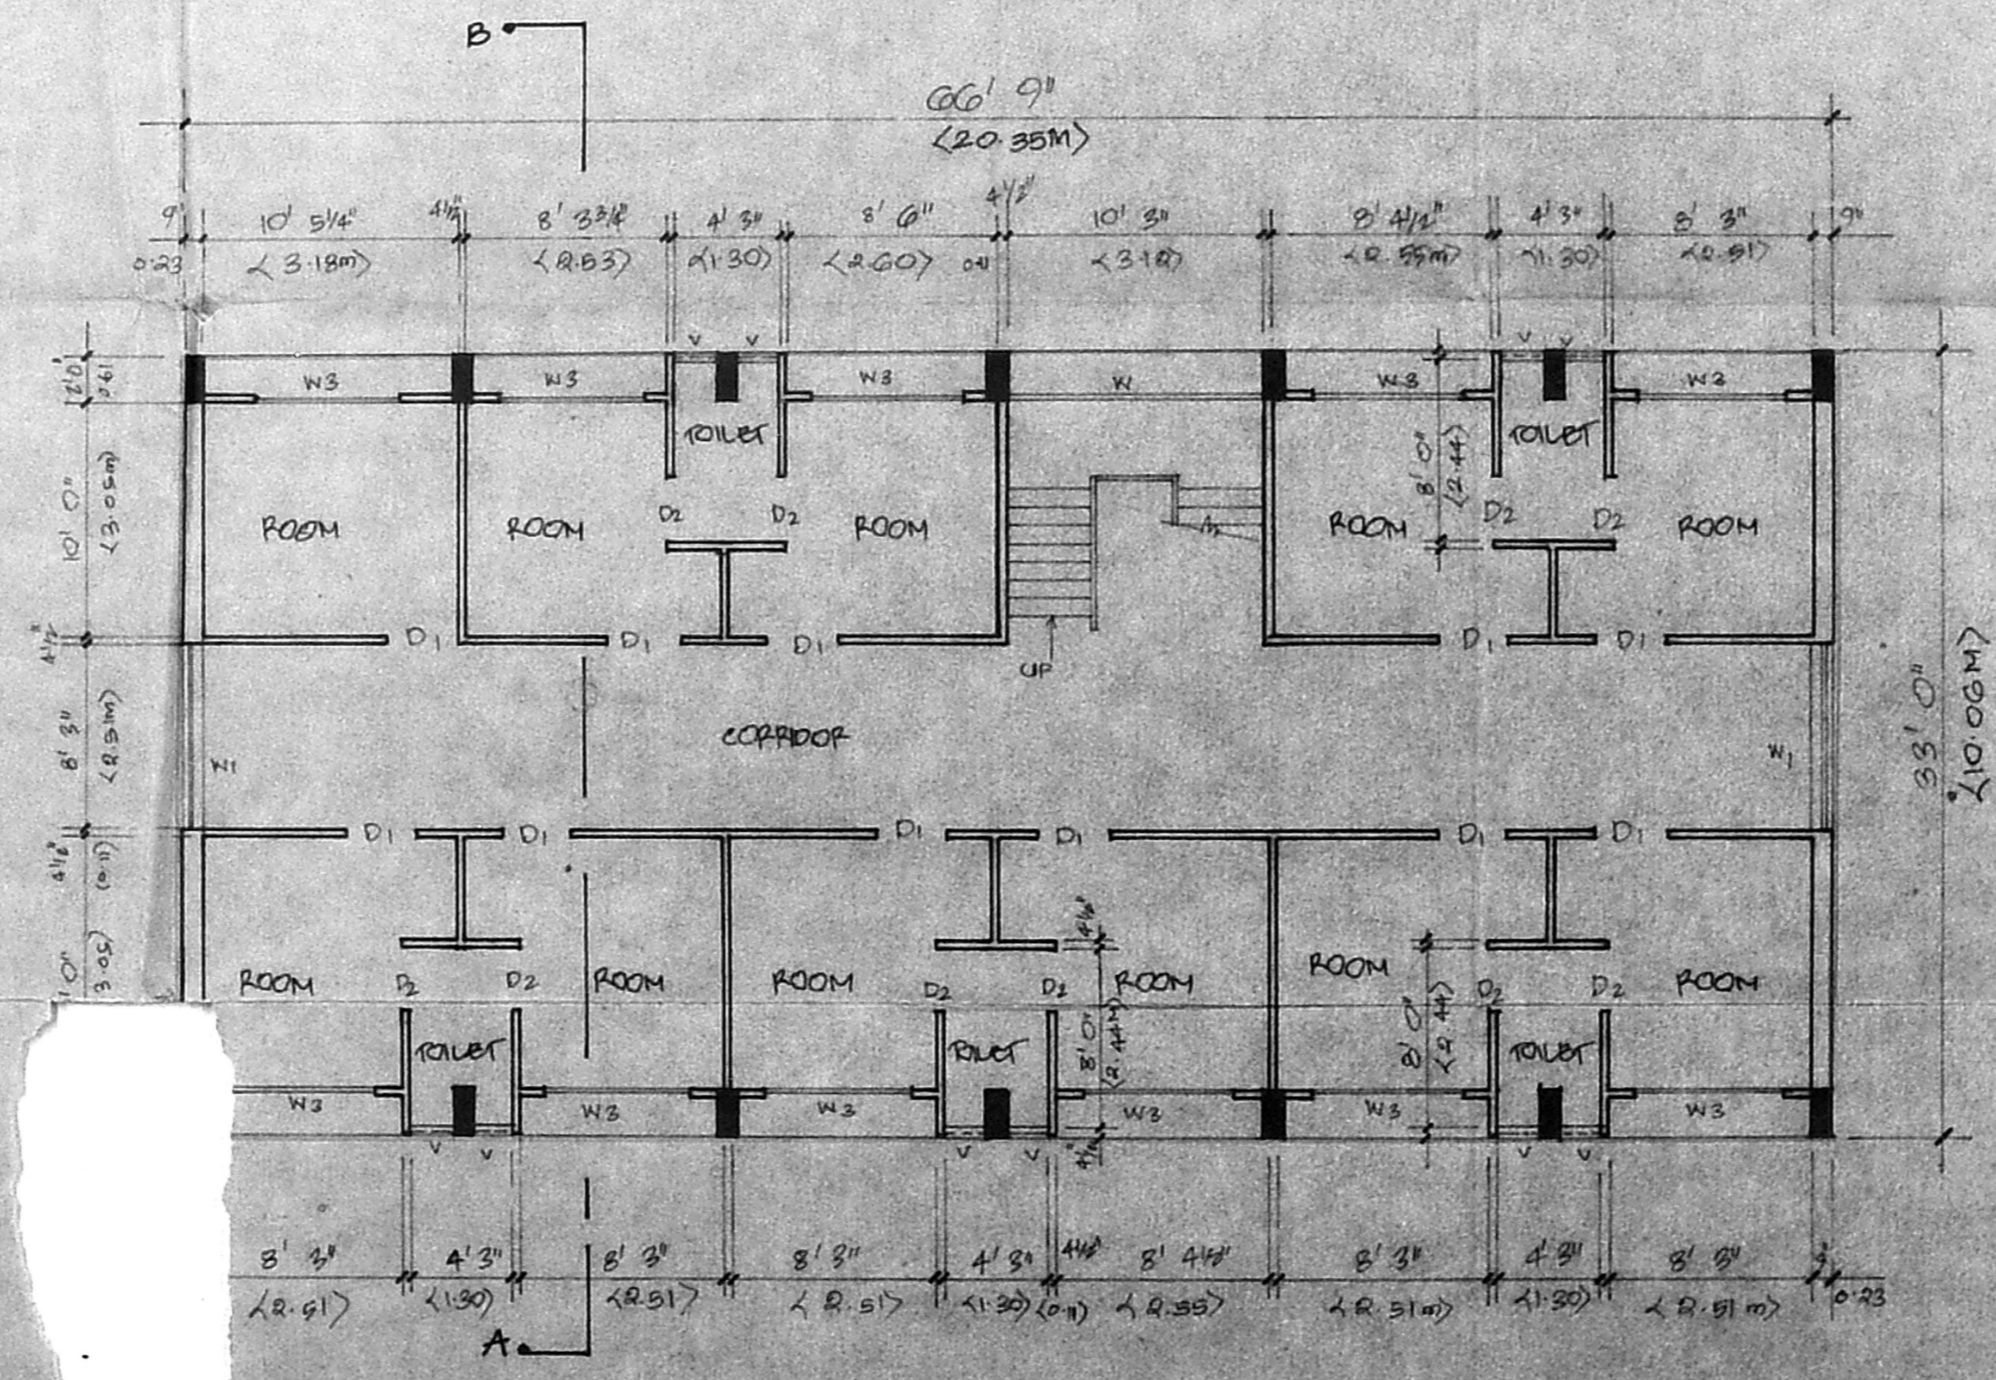

TYPICAL FLOOR PLAN (FIRST & SECOND)

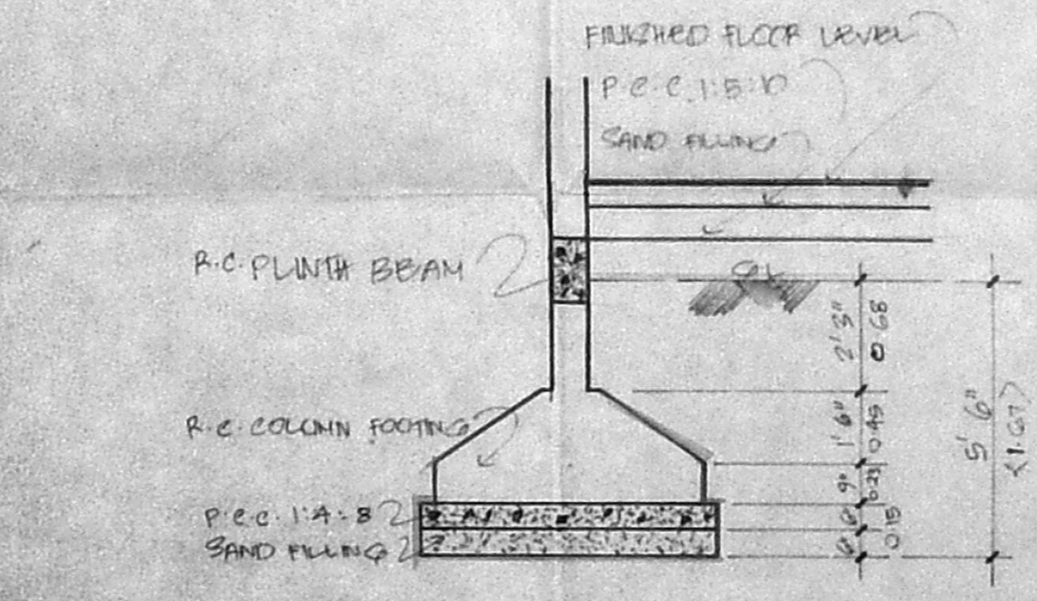

SECTION

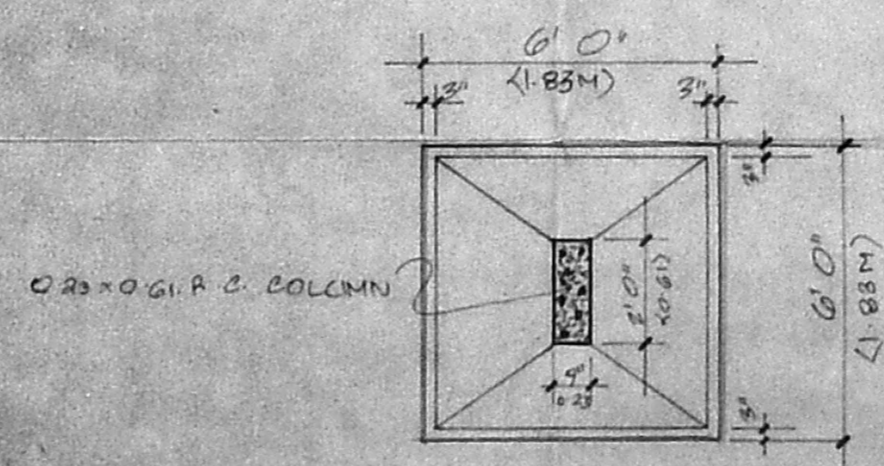

PLAN OF FOUNDATION DETAIL (Scale: 1/4" = 1'-0")

OUTLINE SPECIFICATION  
SAND FILLING IN BASEMENT AND FOUNDATION  
P.C.C. 1:3 FOR FOUNDATION AND P.C.C. 1:3:10 FOR WALLS  
BACK WORK FOR CURB STRUCTURE, PREPARED BASEMENT IN 1:2 M  
BACK WORK IN 1:3 FOR WATER TANK  
CEMENT PLASTERING FOR WALL IN 1:3 AND FOR CEILING AND P.C.C.  
EXPANDED SURFACE IN 1:3  
R.C.C. 1:2:4 FOR COLUMN, FOOTING, P.C.C. WALL, BEAM, LEVEL, SUBSOIL  
AND SLAB  
FINISH FOR DOOR AND WINDOWS  
CEMENT POINT FOR DOORS AND WALL  
MEMBRANE COATING IN BRICK SALLY LINE CONCRETE WITH ONE LAYER  
OF PRESSURE TREATED

22/2/91

Schedule of Work

TYPE	WIDTH	DEPTH	DESCRIPTION
D1	10' 0"	4' 0"	7' 0" x 4' 0" x 7' 0"
D2	10' 0"	4' 0"	7' 0" x 4' 0" x 7' 0"
D3	8' 0"	4' 0"	7' 0" x 4' 0" x 7' 0"
D4	8' 0"	4' 0"	7' 0" x 4' 0" x 7' 0"
Planning Permit No. CDD/13700/91

**APPROVED**

SUBJECT TO THE CONDITIONS IN THIS OFFICE LETTER.

No. 20/11/2005/31 Date: 25/7/91

M. Jayaraman  
FOR MEMBER SECRETARY  
MADRAS METROPOLITAN  
DEVELOPMENT AUTHORITY  
MADRAS - 600 008.

COLOUR INDEX

PROPOSED ROAD	[Symbol]
BOUNDARY	[Symbol]
WATER LINE	[Symbol]
SEWER LINE	[Symbol]

AREA STATEMENT

	SQ. FT.	SQ. M.
PROPOSED GROUND FLOOR AREA	2202.75	204.70
PROPOSED FIRST FLOOR AREA	2202.75	204.70
PROPOSED SECOND FLOOR AREA	2202.75	204.70
TOTAL BUILTUP AREA	6608.25	614.10

PROPOSED WOMEN'S HOSTEL BLOCK FOR  
GURUKUL LUTHERAN THEOLOGICAL COLLEGE  
AND RESEARCH INSTITUTE AT 84 TO 114  
FORASAWALKAM HIGH ROAD MADRAS  
IN R.S. NOS. 3102 3103 3108  
DIVISION NO. 71

M. Bage  
Director  
Gurukul Lutheran Theological College &  
Research Institute  
Kilpauk, Madras-600 010

OWNER'S SIGNATURE  
DATE: 26/12/90

ARCHITECTURE AND INTERIOR DESIGN  
Santa Chudry  
SANTHA CHUDRY, B.Arch. AIA,  
ARCHITECT AND LICENSED SURVEYOR,  
Class I. No. 32  
NO. 5, STATE BANK STREET,  
MADRAS-600 002.

NAKSHA  
5, STATE BANK STREET, MADRAS-600 002