




FRONT ELEVATION

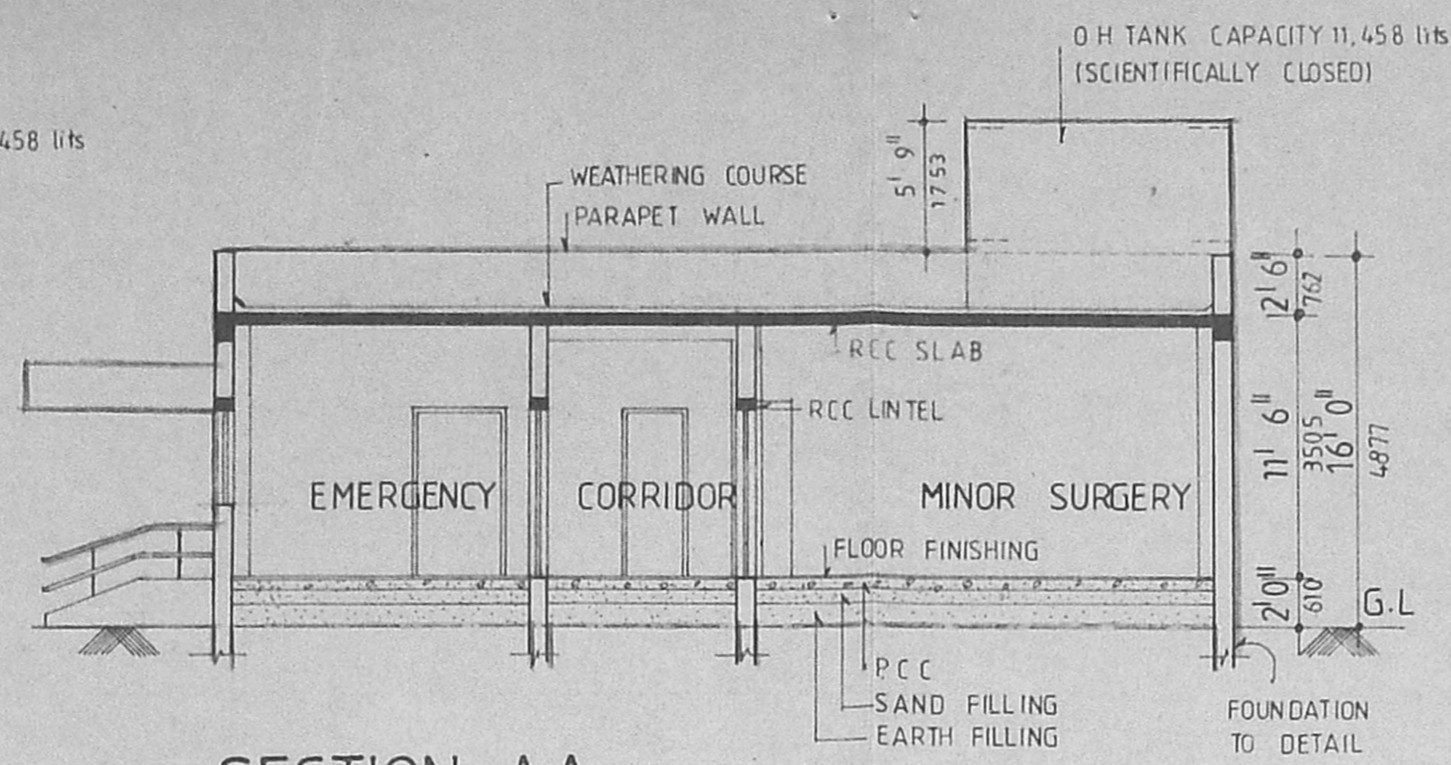


SECTION AA

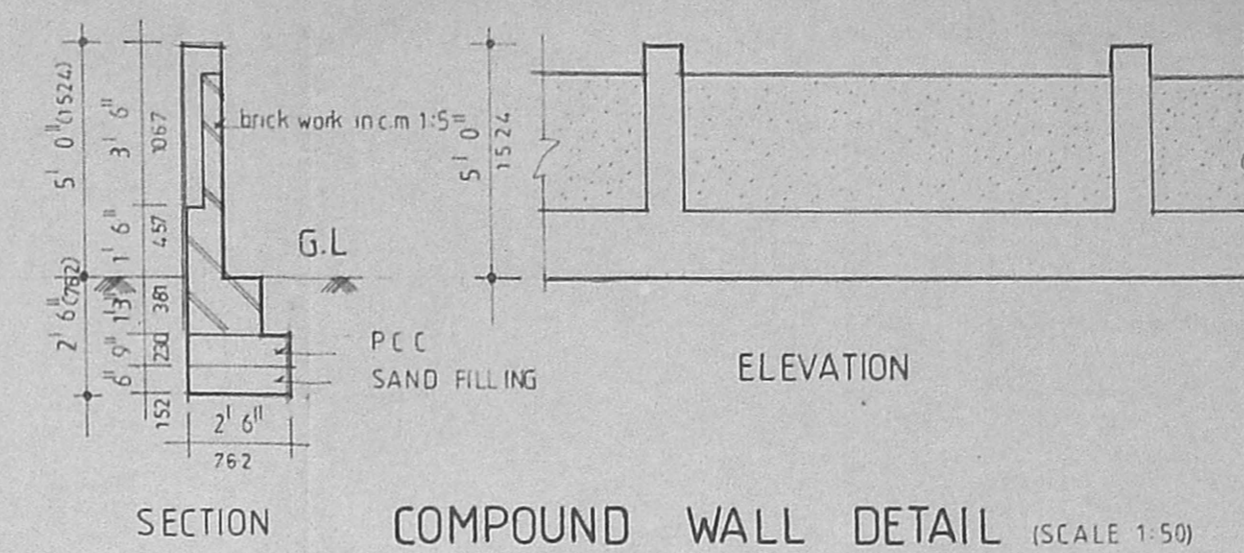


SECTION COMPOUND WALL DETAIL (SCALE 1:50)

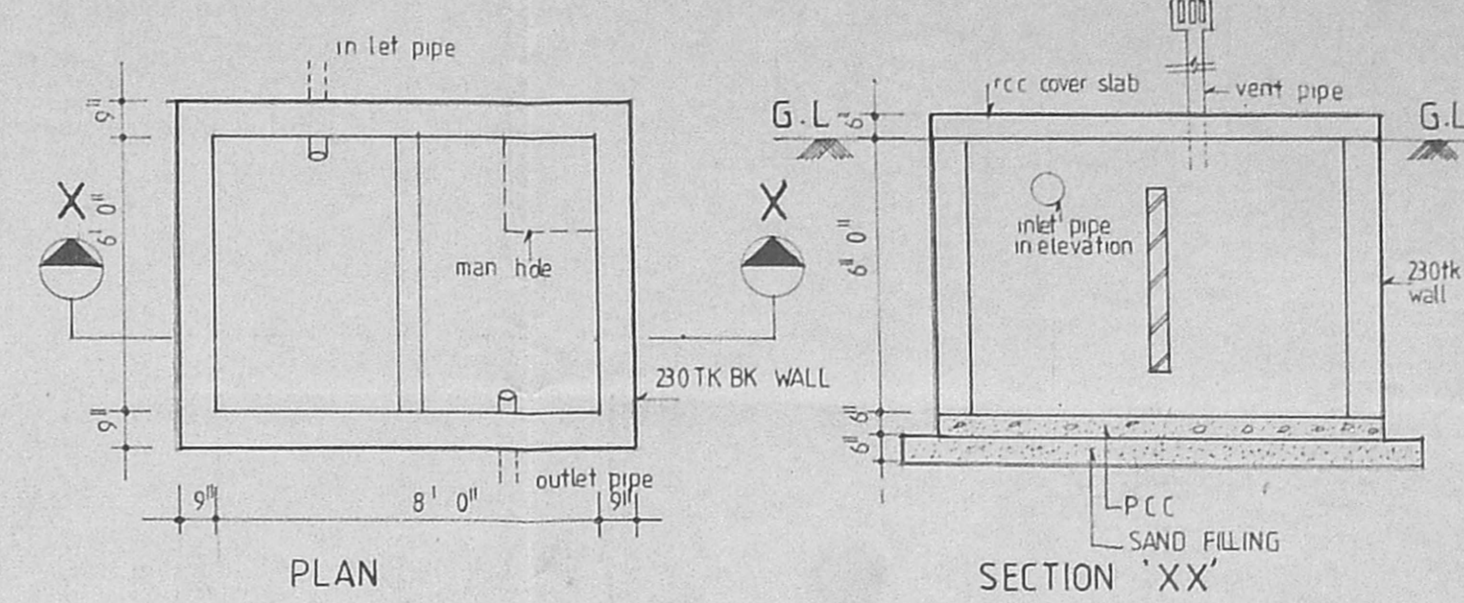


SEPTIC TANK DETAIL (SCALE 1:50)

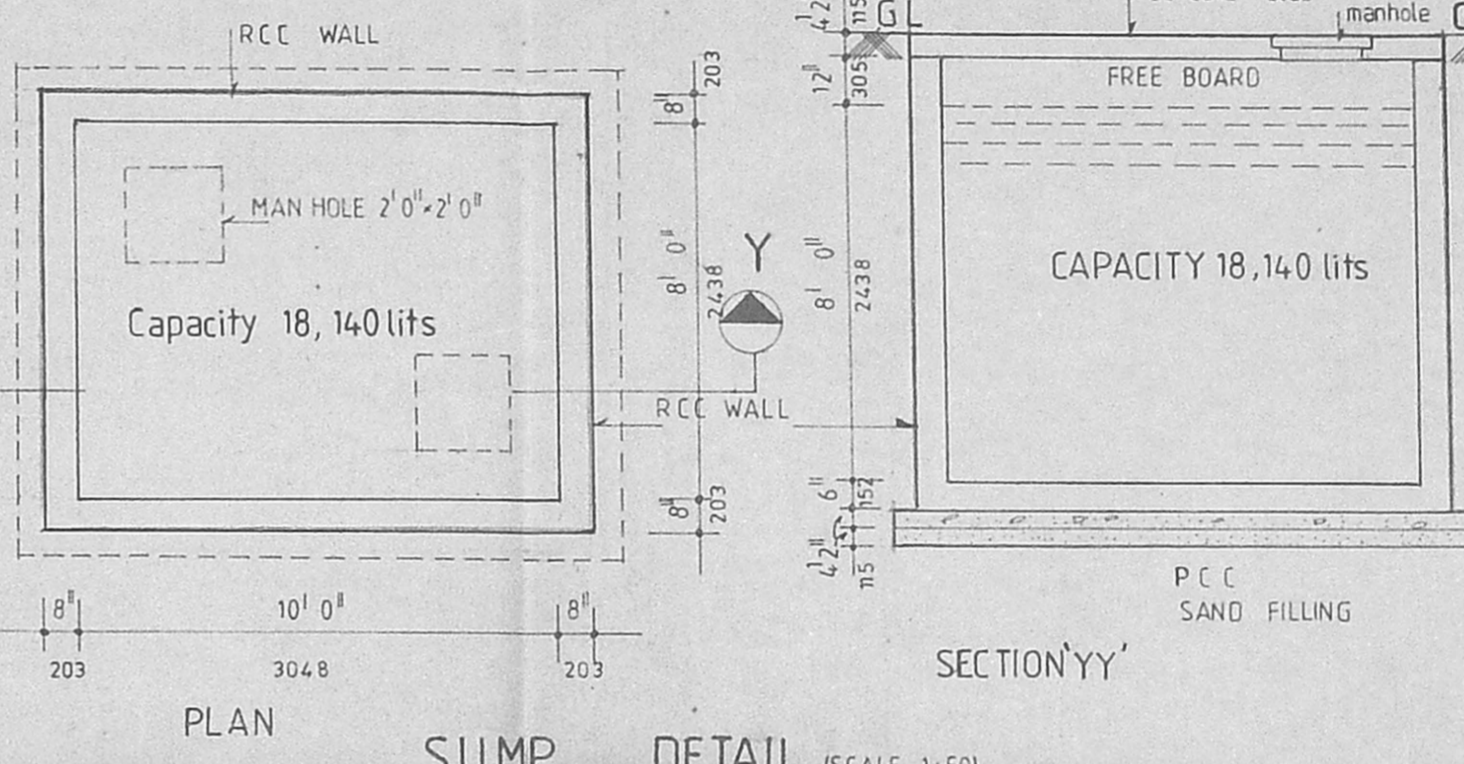


SUMP DETAIL (SCALE 1:50)

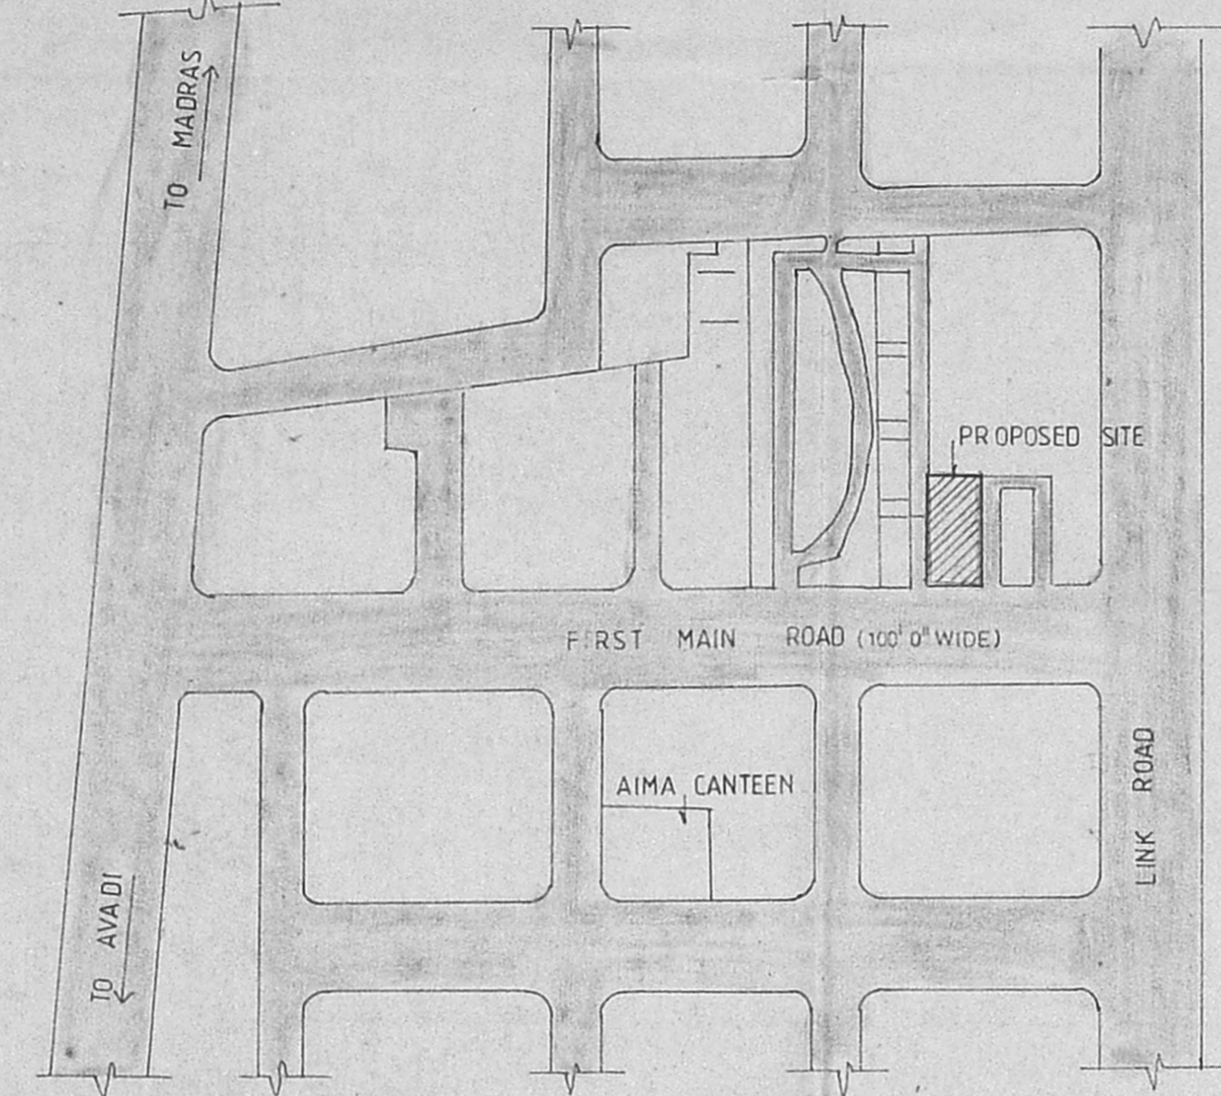

SITE LOCATION PLAN (NOT TO SCALE)

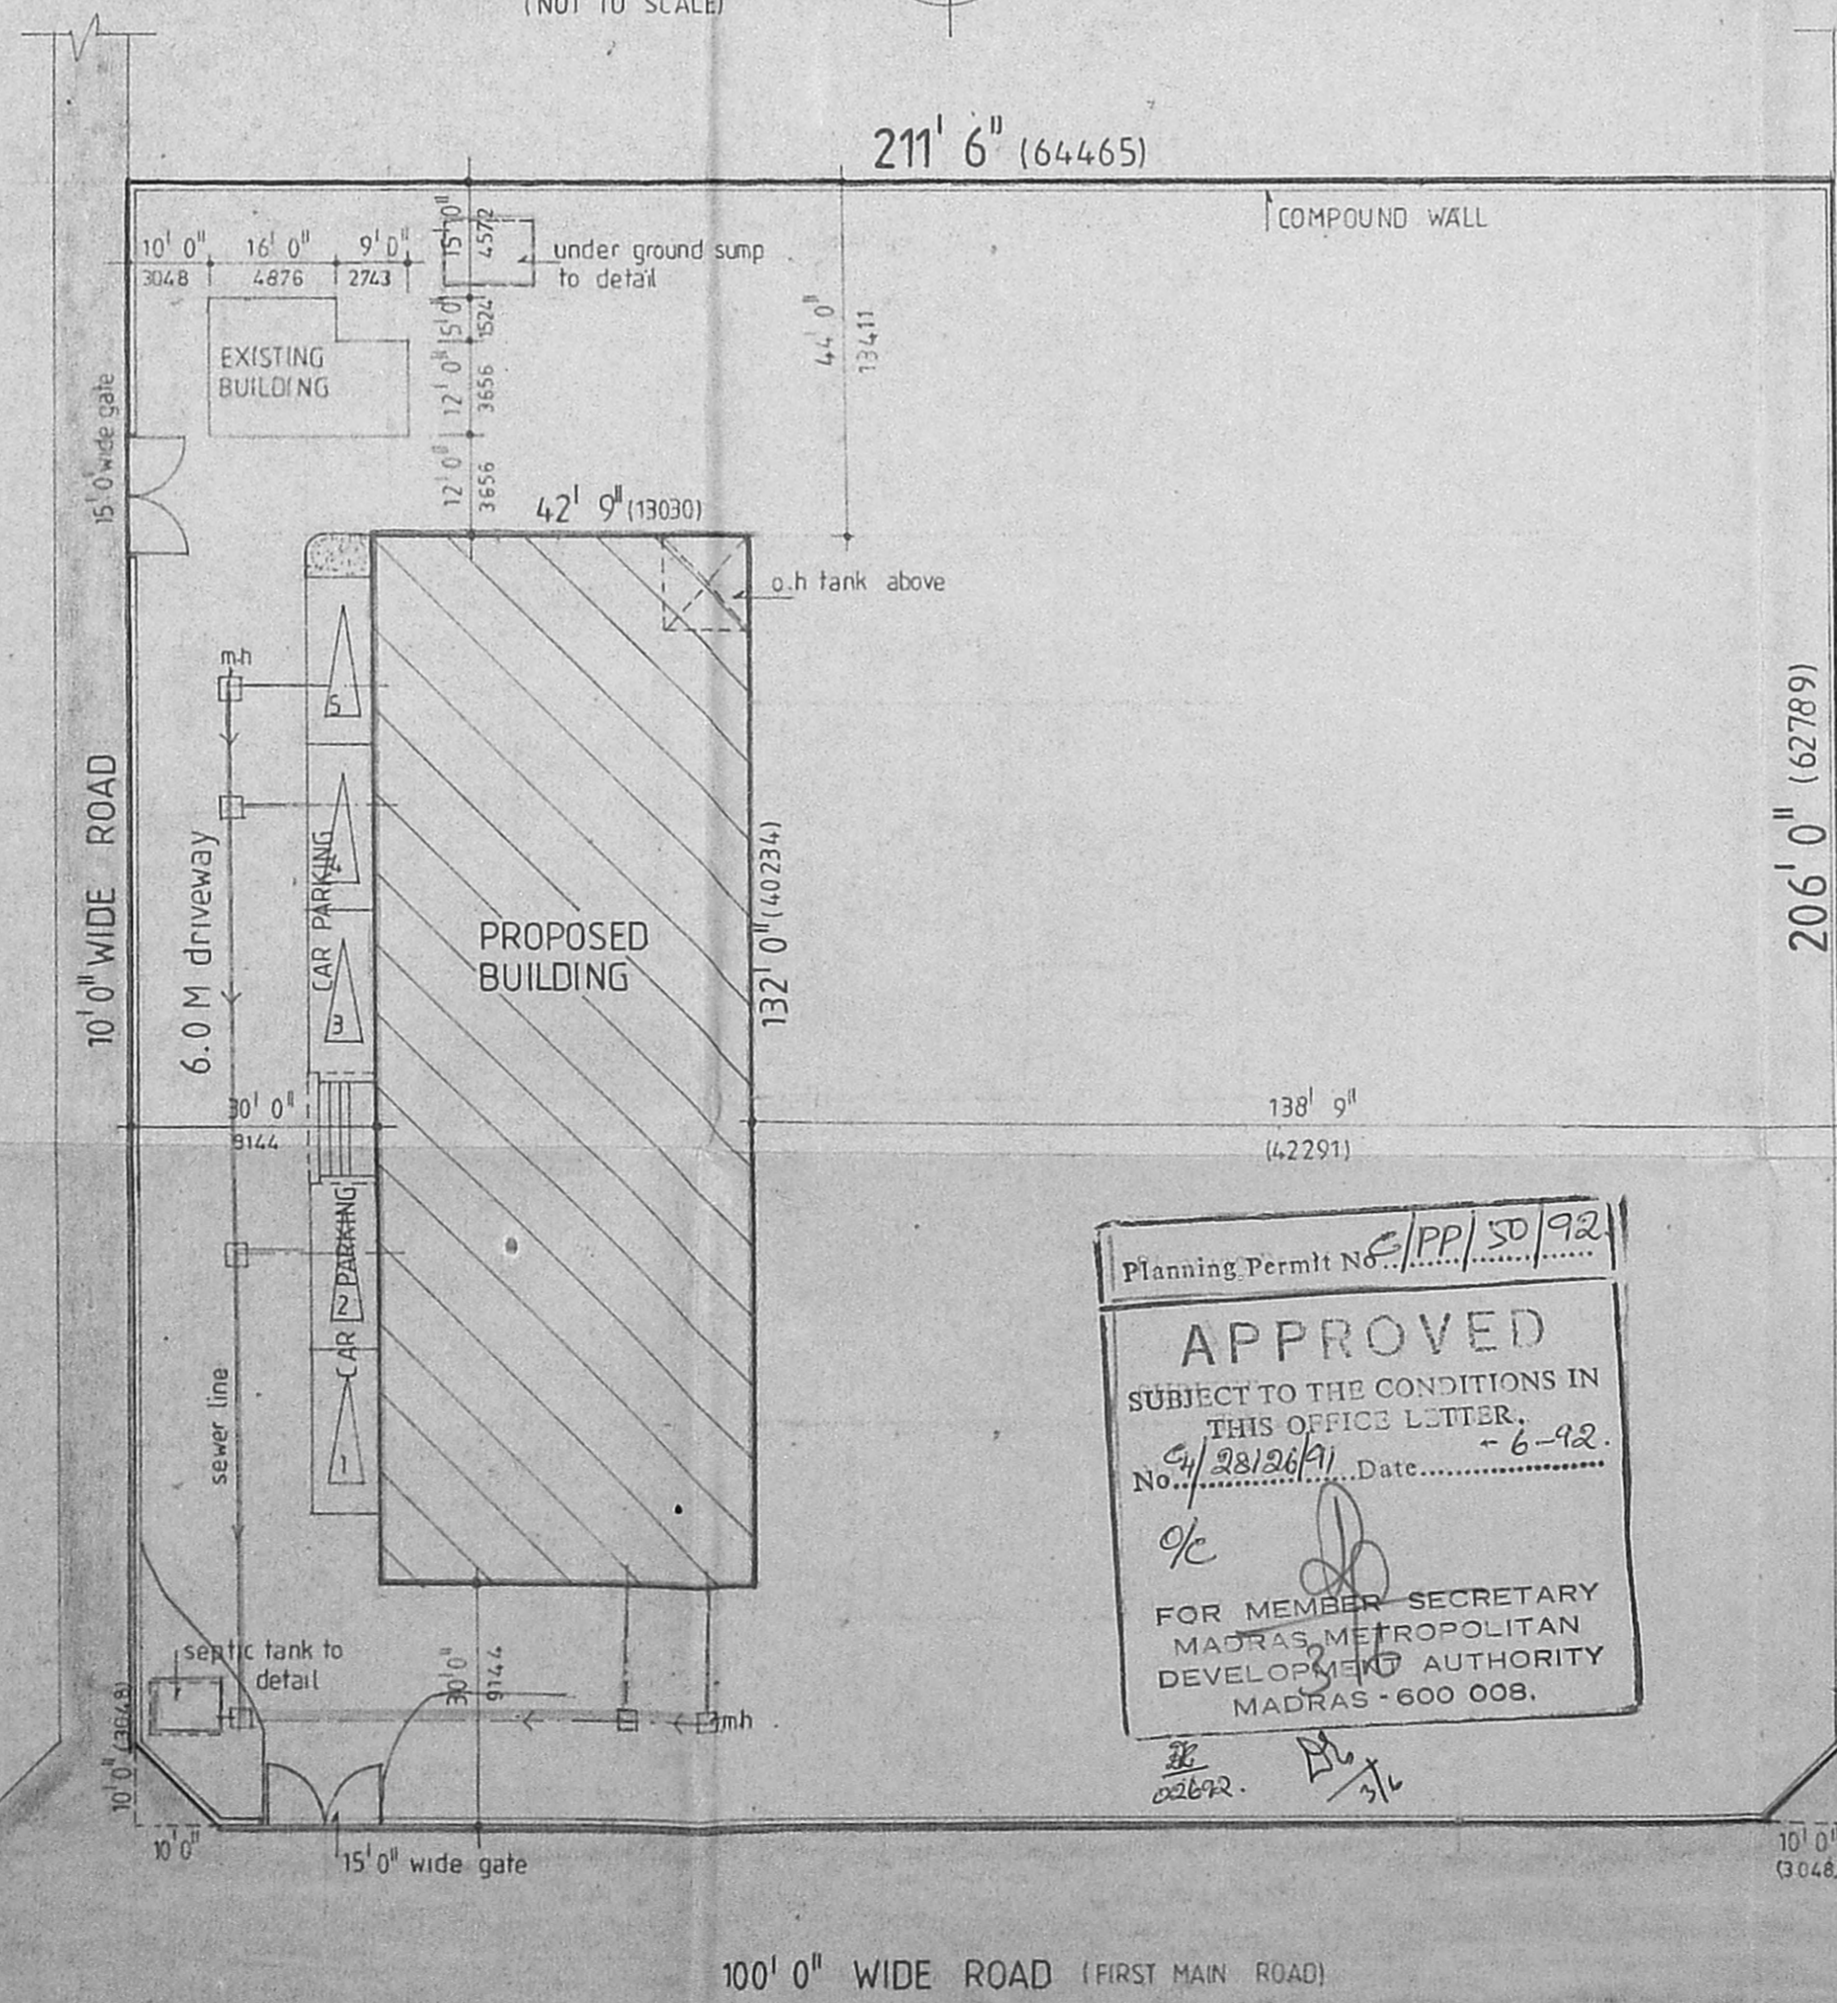

SITE PLAN (scale 1:300)

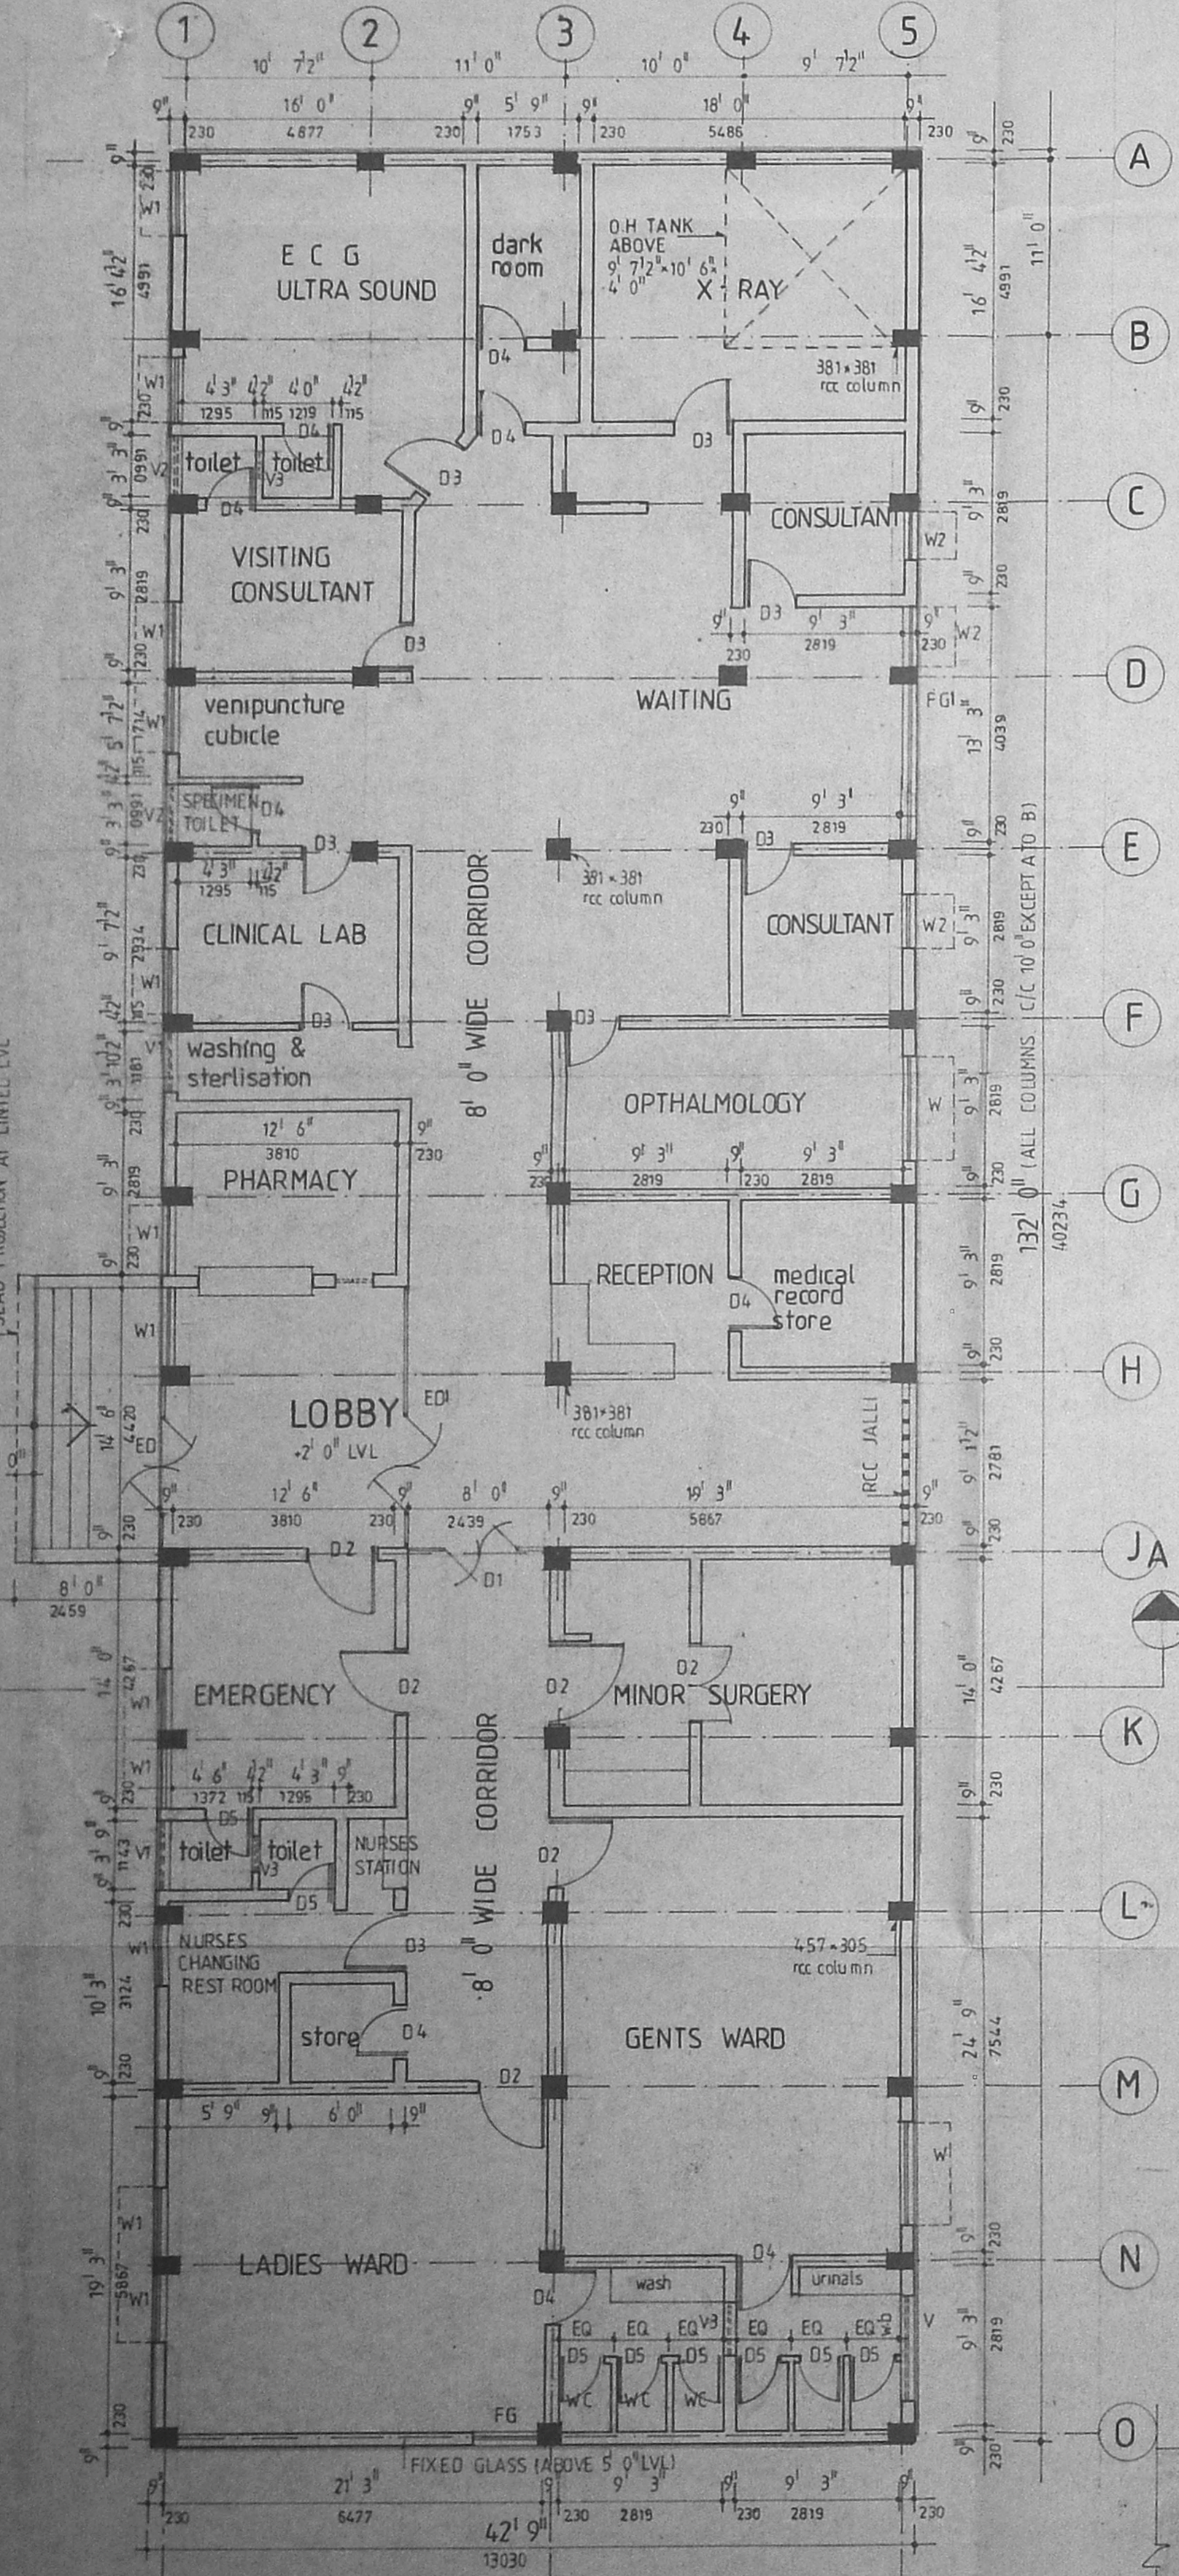

GROUND FLOOR PLAN

SCHEDULE OF JOINERY

type	description	sizes
ED	ENTRANCE DOOR	9' 9" x 7' 0" (2972 x 2134)
ED1	ENTRANCE DOOR	14' 6" x 7' 0" (4420 x 2134)
D1	ALUMINIUM GLAZED DOOR	7' 0" x 7' 0" (2134 x 2134)
D2	T W FLUSH DOOR	4' 0" x 7' 0" (1219 x 2134)
D3	T W FLUSH DOOR	3' 3" x 7' 0" (991 x 2134)
D4	T W FLUSH DOOR	2' 9" x 7' 0" (838 x 2134)
D5	T W PANELED DOOR	2' 6" x 7' 0" (762 x 2134)
W	ALUMINIUM GLAZED WINDOW	6' 0" x 4' 0" (1829 x 1219)
W1	DO	6' 0" x 4' 0" (1829 x 1219)
W2	DO	3' 0" x 4' 0" (914 x 1219)
FG	FIXED GLASS	4' 0" x 7' 0" (1219 x 2134)
J	RCC JALLI	9' 12" x 7' 0" (2781 x 2134)
FGH	FIXED GLASS	9' 3" x 7' 0" (2819 x 2134)
V	ALUMINIUM GLAZED VENTILATOR	6' 0" x 2' 0" (1829 x 610)
V1	DO	4' 0" x 2' 0" (1219 x 610)
V2	DO	3' 6" x 2' 0" (1067 x 610)
V3	DO	2' 0" x 2' 0" (610 x 610)

AREA STATEMENT

	SQ. FT	SQ. M
PLOT AREA	43569	4049.16
GROUND FLOOR EXISTING	380	35.32
PROPOSED	5755	534.85
PLOT COVERAGE	14.08	
F.S.I	0.14	

SPECIFICATION

- ALL BRICK WORK IN CM 1:4 MIX
- ALL PLASTERING TO BE OF CM 1:4 MIX
- ALL RCC WORK TO BE OF MIX M150
- ALL PCC WORK TO BE OF MIX 1:5:10
- ALL JOINERIES TO BE OF FIRST CLASS TEAK WOOD

LEGEND

- PROPOSED BUILDING
- PLOT BOUNDARY
- ROAD
- SEWER LINE
- EXISTING BUILDING

applicant  
**For AMBATTUR ROTARY CHARITABLE TRUST**  
*Trustees*

licensed surveyor  
*Alban Joseph Rebello*  
**ALBAN JOSEPH REBELLO**  
 B. Arch, M.T.P., A.I.T.P.  
 Registered Architect CA/77/4228  
 CLASS I LICENSED SURVEYOR R.A No 206






proposed  
**ROTARY MEDICAL CENTER and AMBATTUR MEDICAL RESEARCH FOUNDATION**  
 by ambattur rotary charitable trust  
 AT INDUSTRIAL ESTATE AMBATTUR, MADRAS.

AUTHORITIES APPROVAL DRAWING  
 plan elevation section & other details

SCALE 1 : 100	DATE 18.6.91	JOB No 230/91
DRAWN S.S	CHECKED	DRG No 7

CONSULTANTS  
**dhala kuppaswamy rebello**  
 ARCHITECTS AND TOWN PLANNERS  
 No.59 ORMES ROAD, KILPAUK, MADRAS 600 010.

*D.C. plan*  
*10/2/91*  
 155

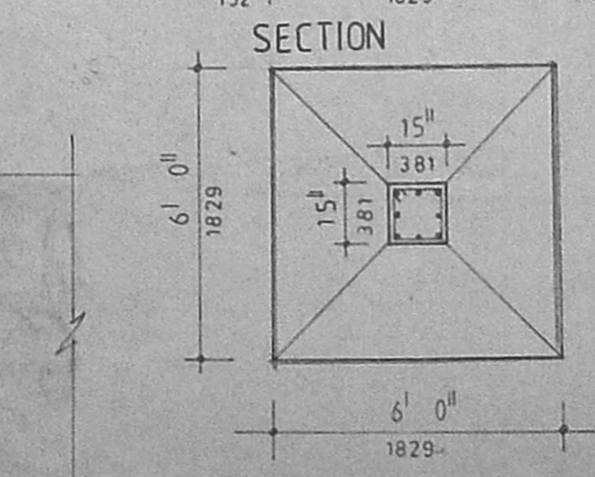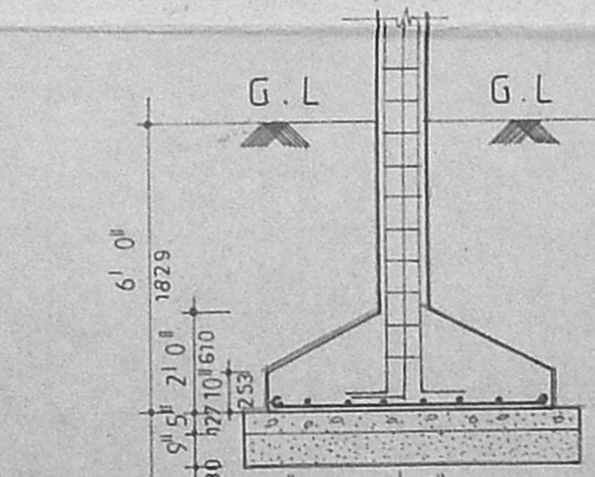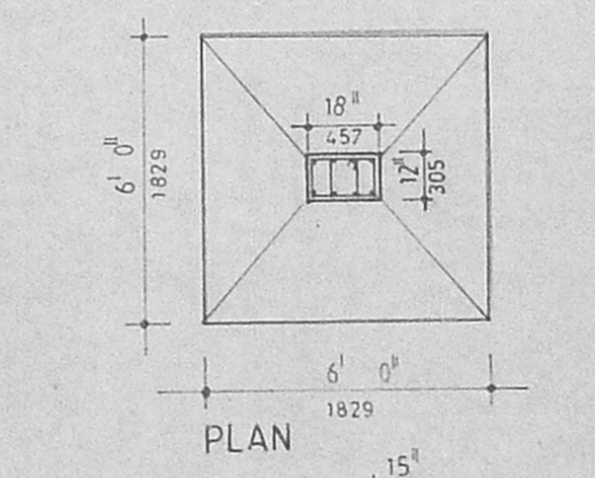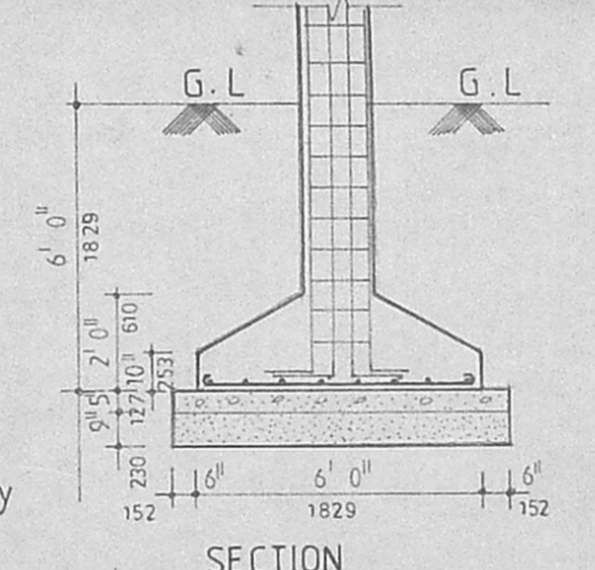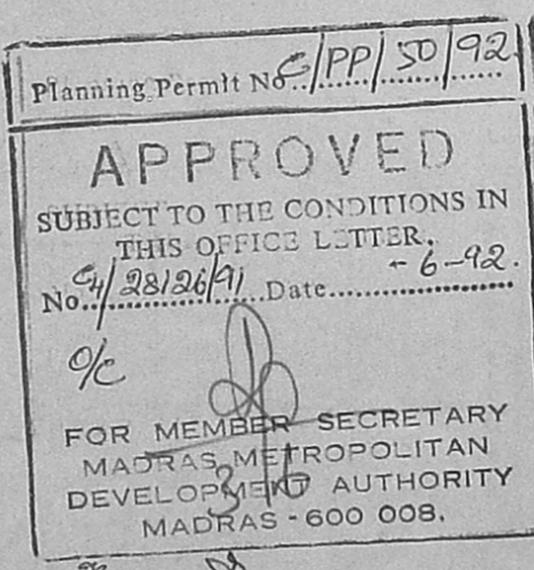

FOUNDATION DETAIL  
 SCALE 1:50