

Planning Permit No. C/P/132/A/91
APPROVED
 SUBJECT TO THE CONDITIONS IN THIS OFFICE LETTER.
 No. C/4/6587/91. Date 12-7-91
 M. Srinivasan
 FOR MEMBER SECRETARY
 M.D.A.'S METROPOLITAN DEVELOPMENT AUTHORITY
 MADRAS - 600 008.

OK S. Srinivasan 1/4
 C/4/6587/91
 19/4

STATEMENT OF BUILDING AREAS



BUILDING UNIT	BUILT UP AREA		TOTAL
	ACCOUNTABLE FOR P.S.I.	NOT ACCOUNTABLE FOR P.S.I.	
① CLUB BUILDING (EXIST)	1688.7 SQ.M	—	1688.7 SQ.M
② AUDITORIUM I	3511.2 SQ.M	—	3511.2 SQ.M
③ AUDITORIUM II	3283.3 SQ.M	—	3283.3 SQ.M
④ OFFICE BUILDING (UND. CONG)	—	—	—
APPROVED BY M.M.D.A.	4215.3 SQ.M	632.6 SQ.M	4848.5 SQ.M
⑤ SUB STATION I (PROP)	—	212.5 SQ.M	212.5 SQ.M
⑥ SUB STATION II (PROP)	—	74.5 SQ.M	74.5 SQ.M
⑦ TRAINING CENTRE (PROP)	1016.7 SQ.M	—	1016.7 SQ.M
TOTAL	15826.4 SQ.M	919.6 SQ.M	14606.0 SQ.M

TOTAL NO OF CAR PARK STALLS 141
 PREVIOUS APPROVAL REFERENCE: MMDA PLANNING APPROVAL PERMIT NO. C/24258/87 DATED 6-3-88

- COLOR INDEX
- [] PLOT OUTLINE
 - [] ROAD
 - [] PROPOSED WORK
 - [] WATER LINE
 - [] SEWERAGE LINE

For MODY & SARKAR
 For THE WILLINGDON CHARITABLE TRUST
 B. SARKAR R.Arch. A.I.A.
 Regd. Architect: CA/80/5872.
 LICENSED SURVEYOR: R.A. 17
 SIGNATURE OF OWNER: [Signature]
 SIGNATURE OF LICENSED SURVEYOR: [Signature]

THE WILLINGDON CHARITABLE TRUST
 P.S. NO. 1623/1 COMMANDER IN CHIEF ROAD
 MADRAS - 8
 TRAINING CENTRE
 SITE PLAN & KEY PLAN
 CONSULTING ENGINEERS & ARCHITECTS
MODY & SARKAR
 893, POONMALUR HIGH ROAD
 THYAGARAJA COMPLEX
 MADRAS - 60
 DRAWING NO. A/0/101
 SCALE 1:200
 DATE 5-1-91
 SHEET NO. 1

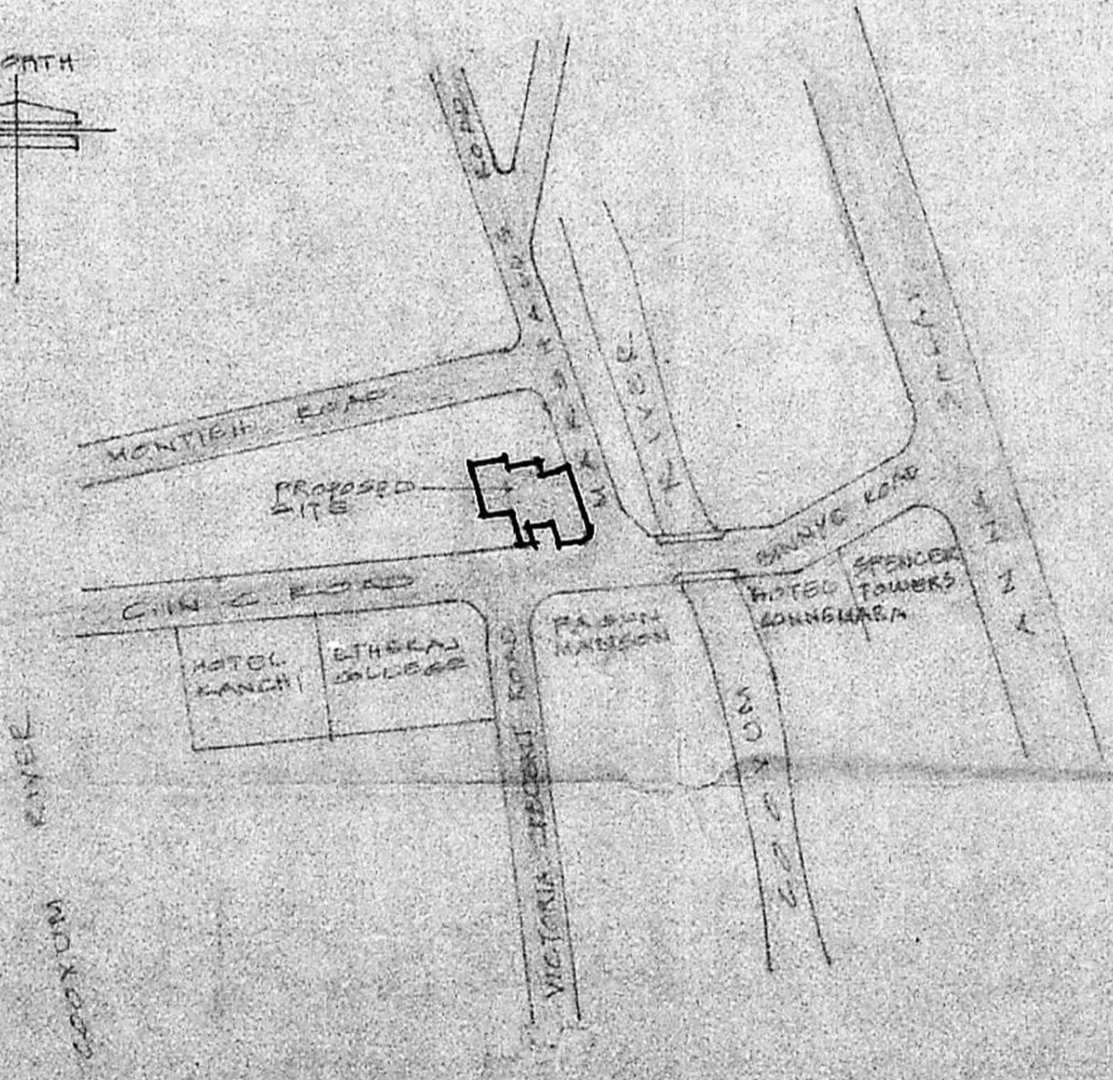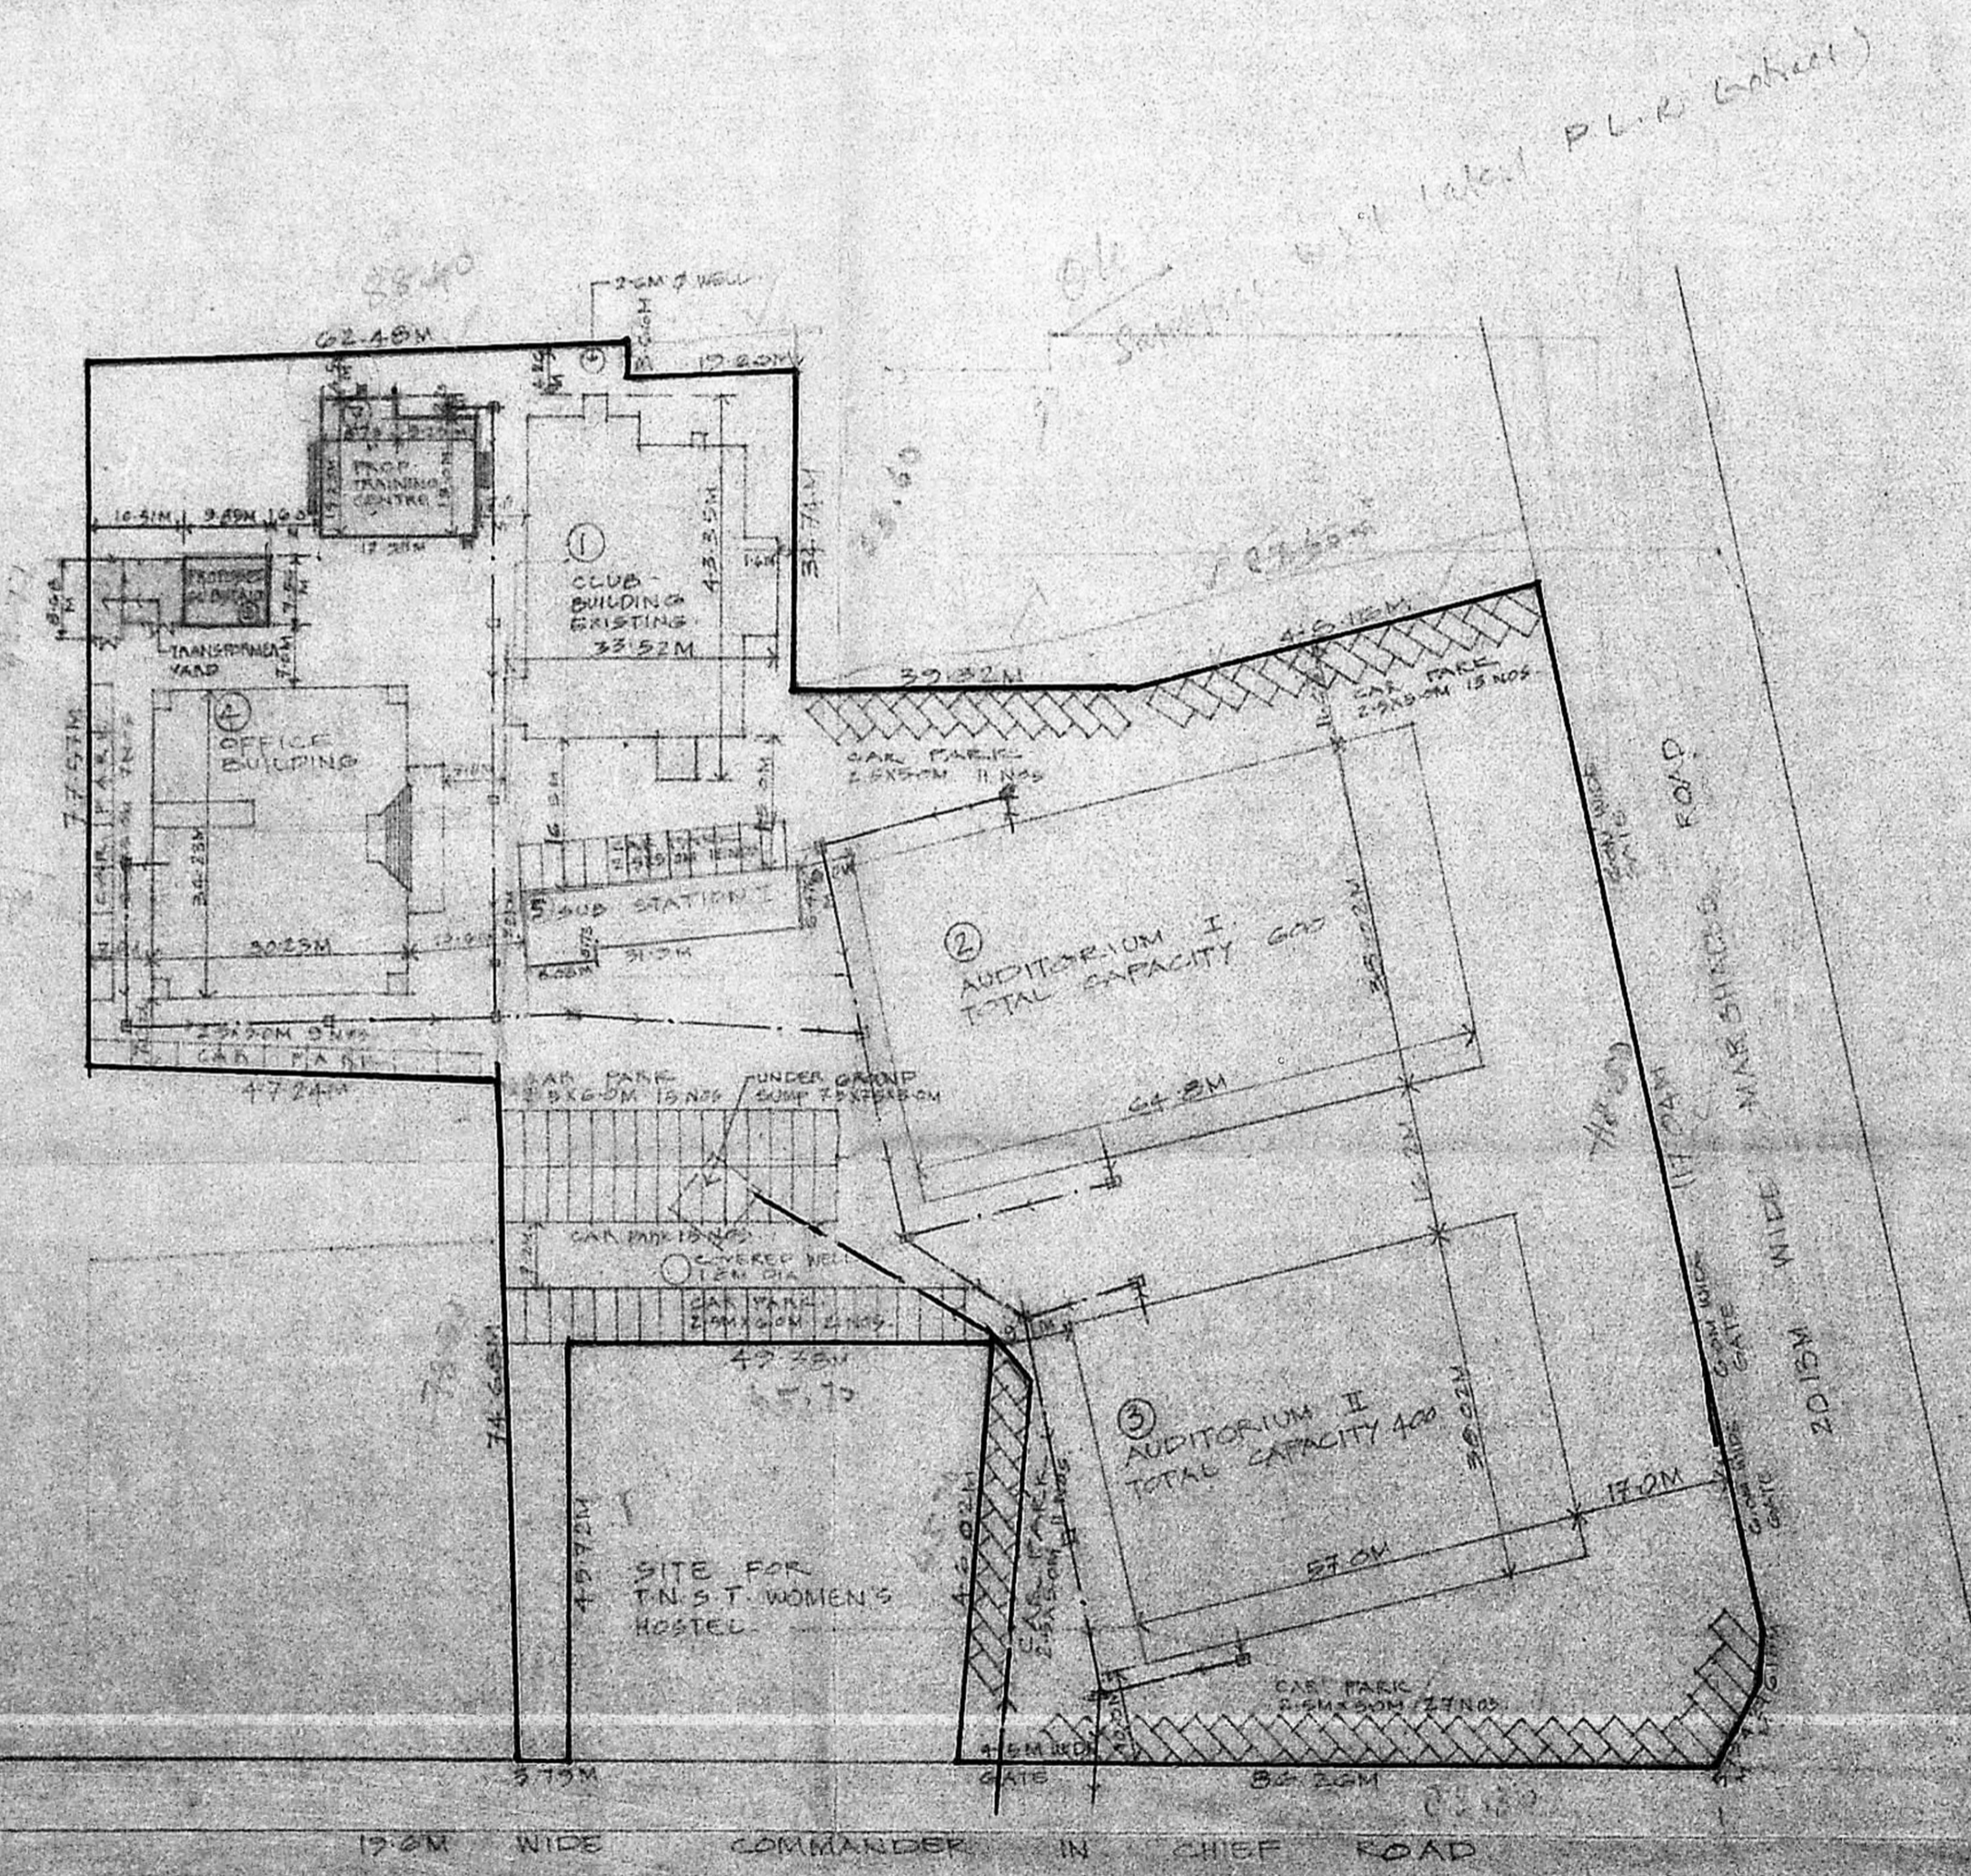


KEY PLAN
 NOT TO SCALE


SITE PLAN
 SCALE 1:200

Planning Permit No. 2/PP/132/B/91
APPROVED
 SUBJECT TO THE CONDITIONS IN THIS OFFICE LETTER
 No. 16587/91, Dated 12-7-91
 M. J. Mohanram
 FOR MEMBER SECRETARY
 MADRAS METROPOLITAN DEVELOPMENT AUTHORITY
 MADRAS - 600 005


For MOODY & SARKAR
 NARESH C. MOODY
 B.A. (TUFTS) M.A. (1961-1962)
 CHARTERED ENGINEER
 Licensed Surveyor,
 REGD. NO. 879 CLASS I

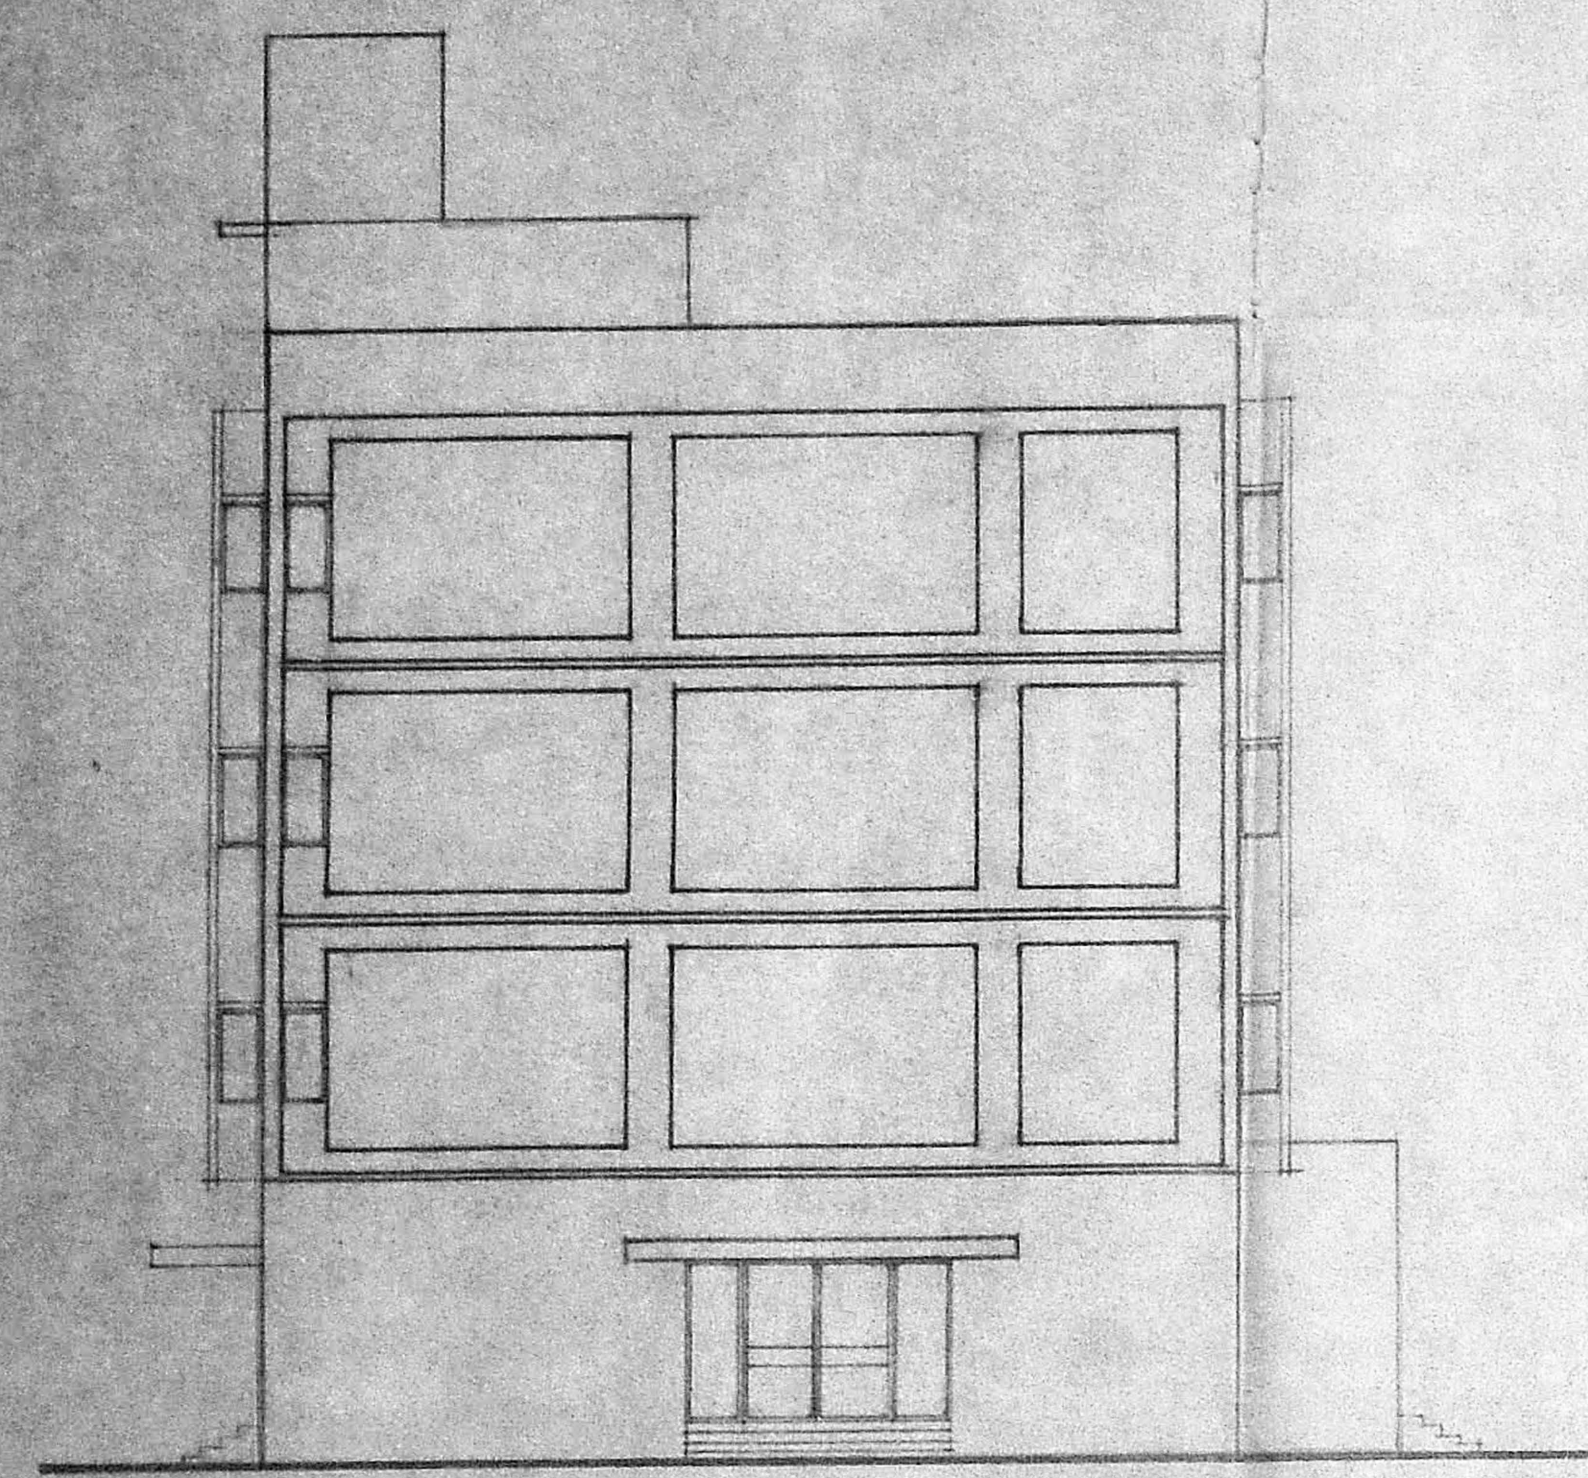


FRONT ELEVATION

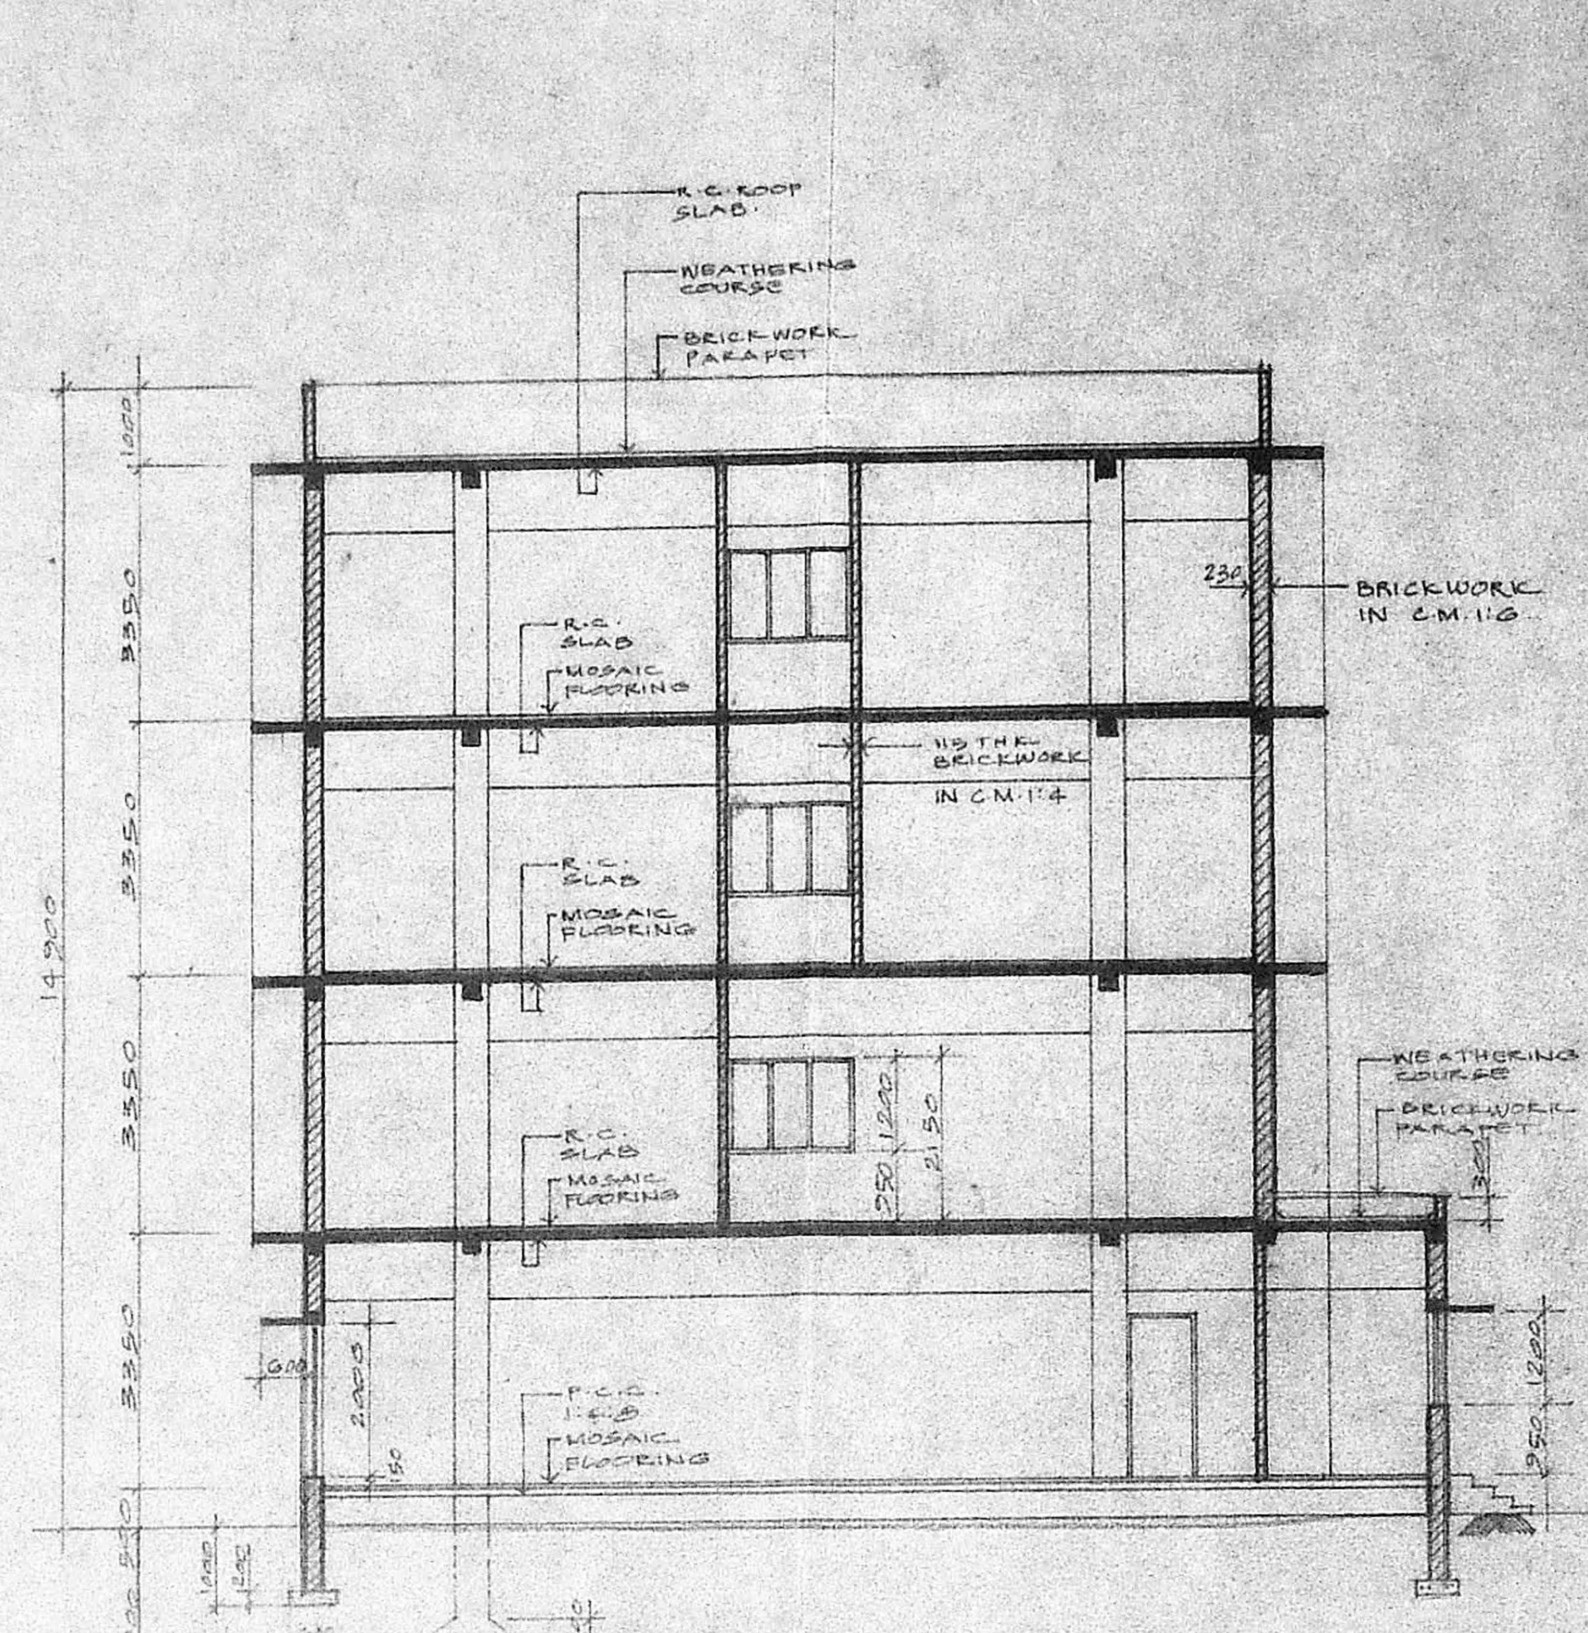


SECTION R-R

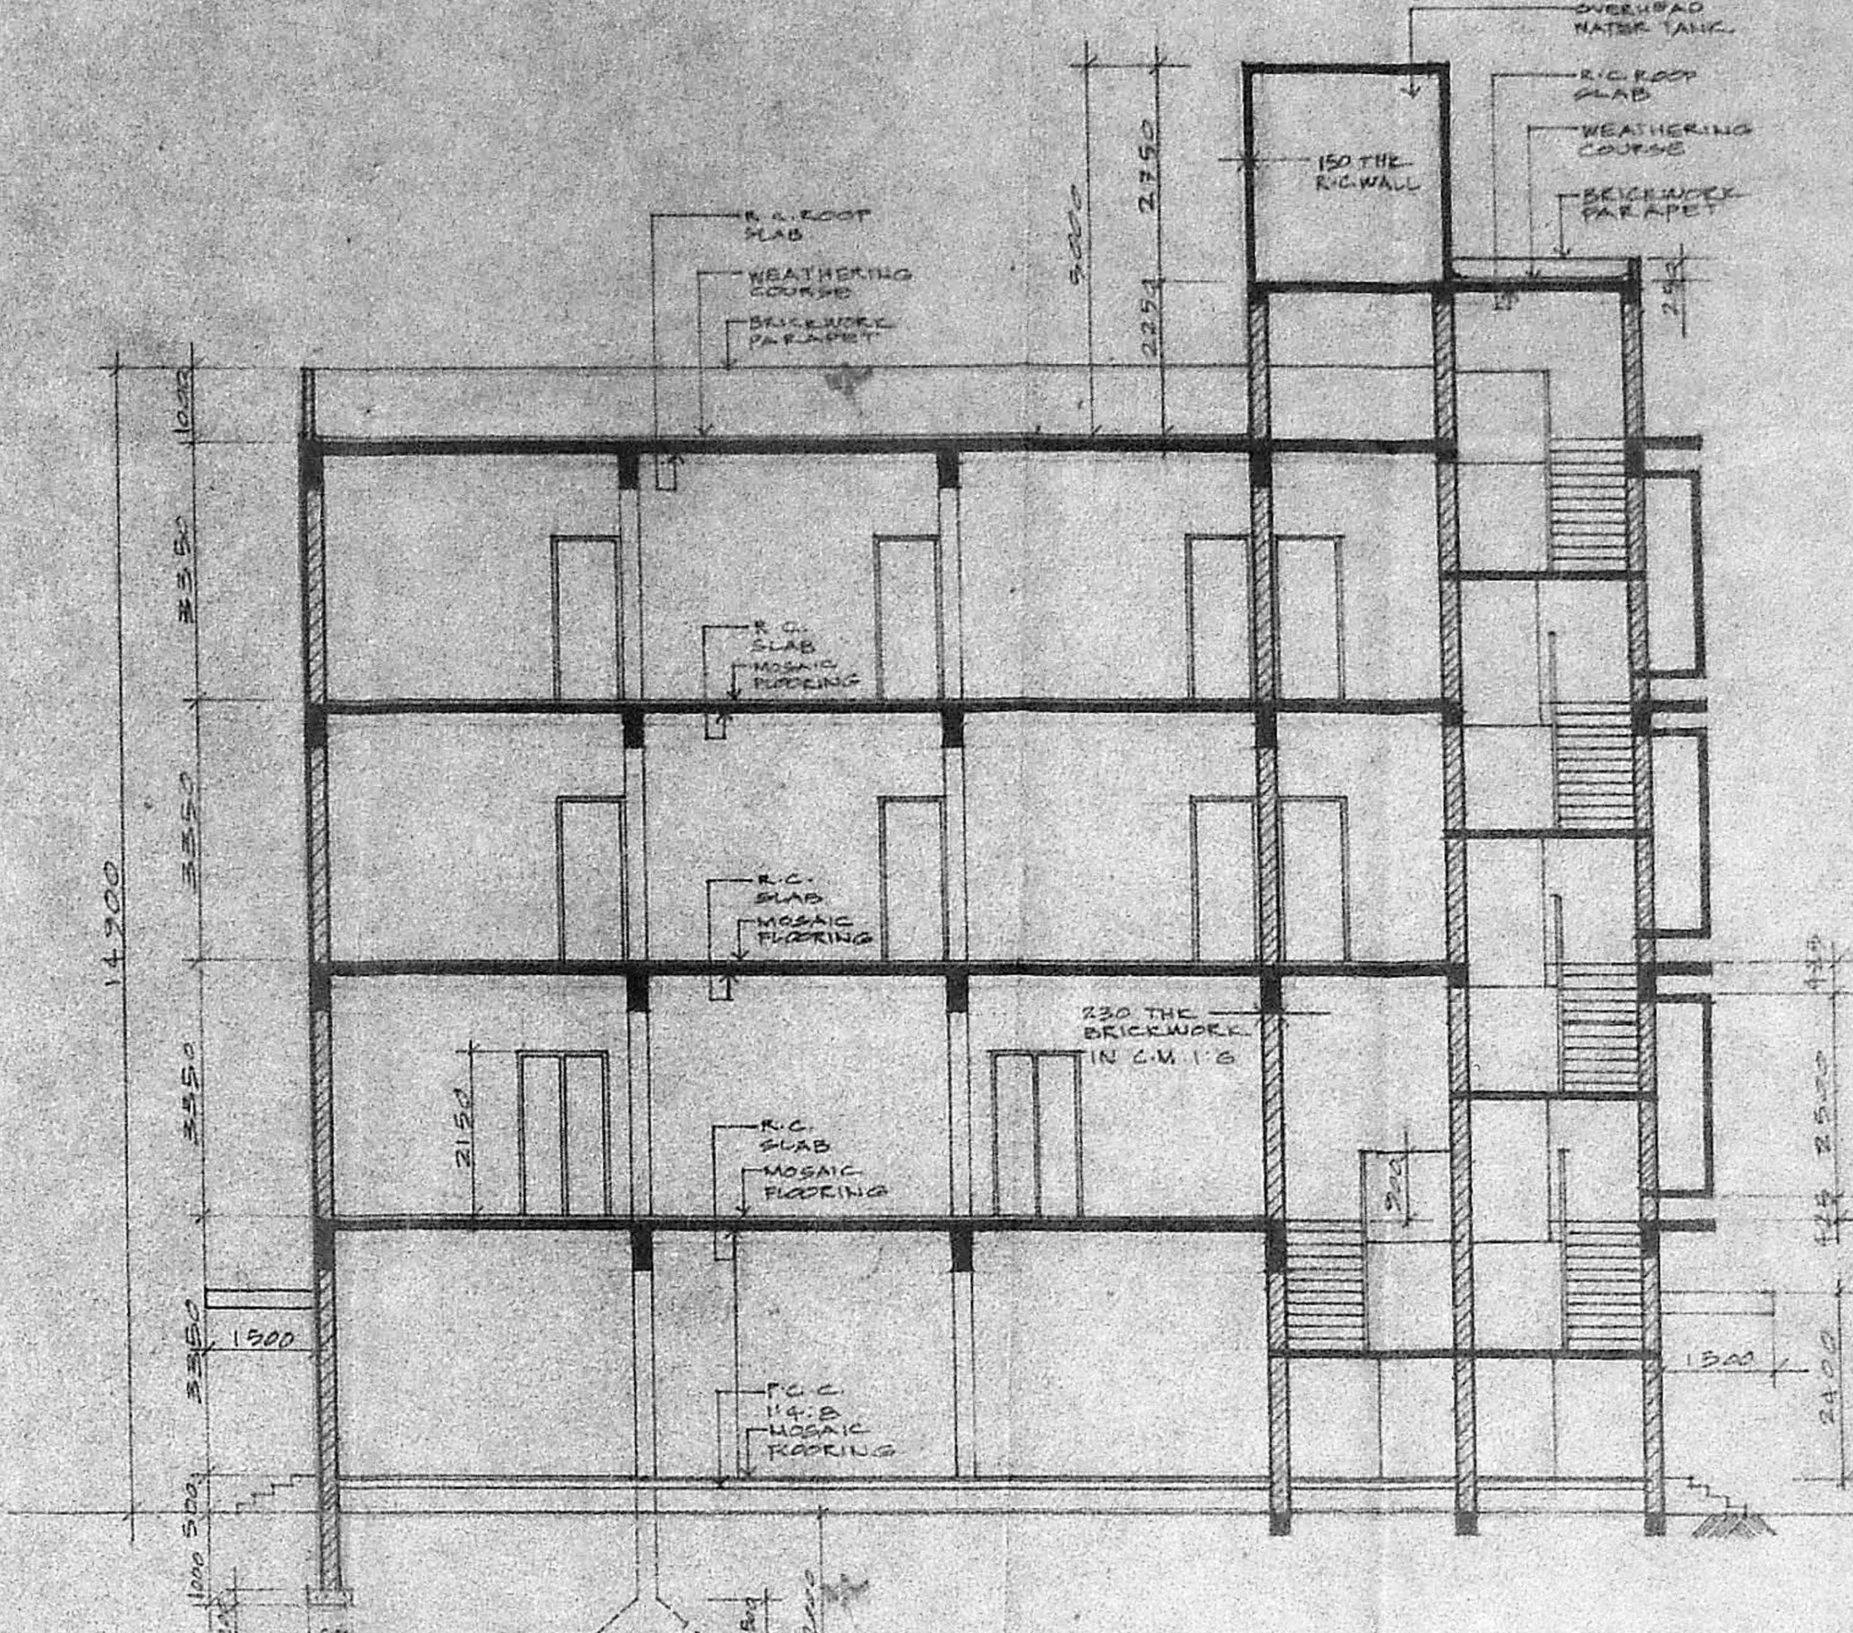


SECTION S-S

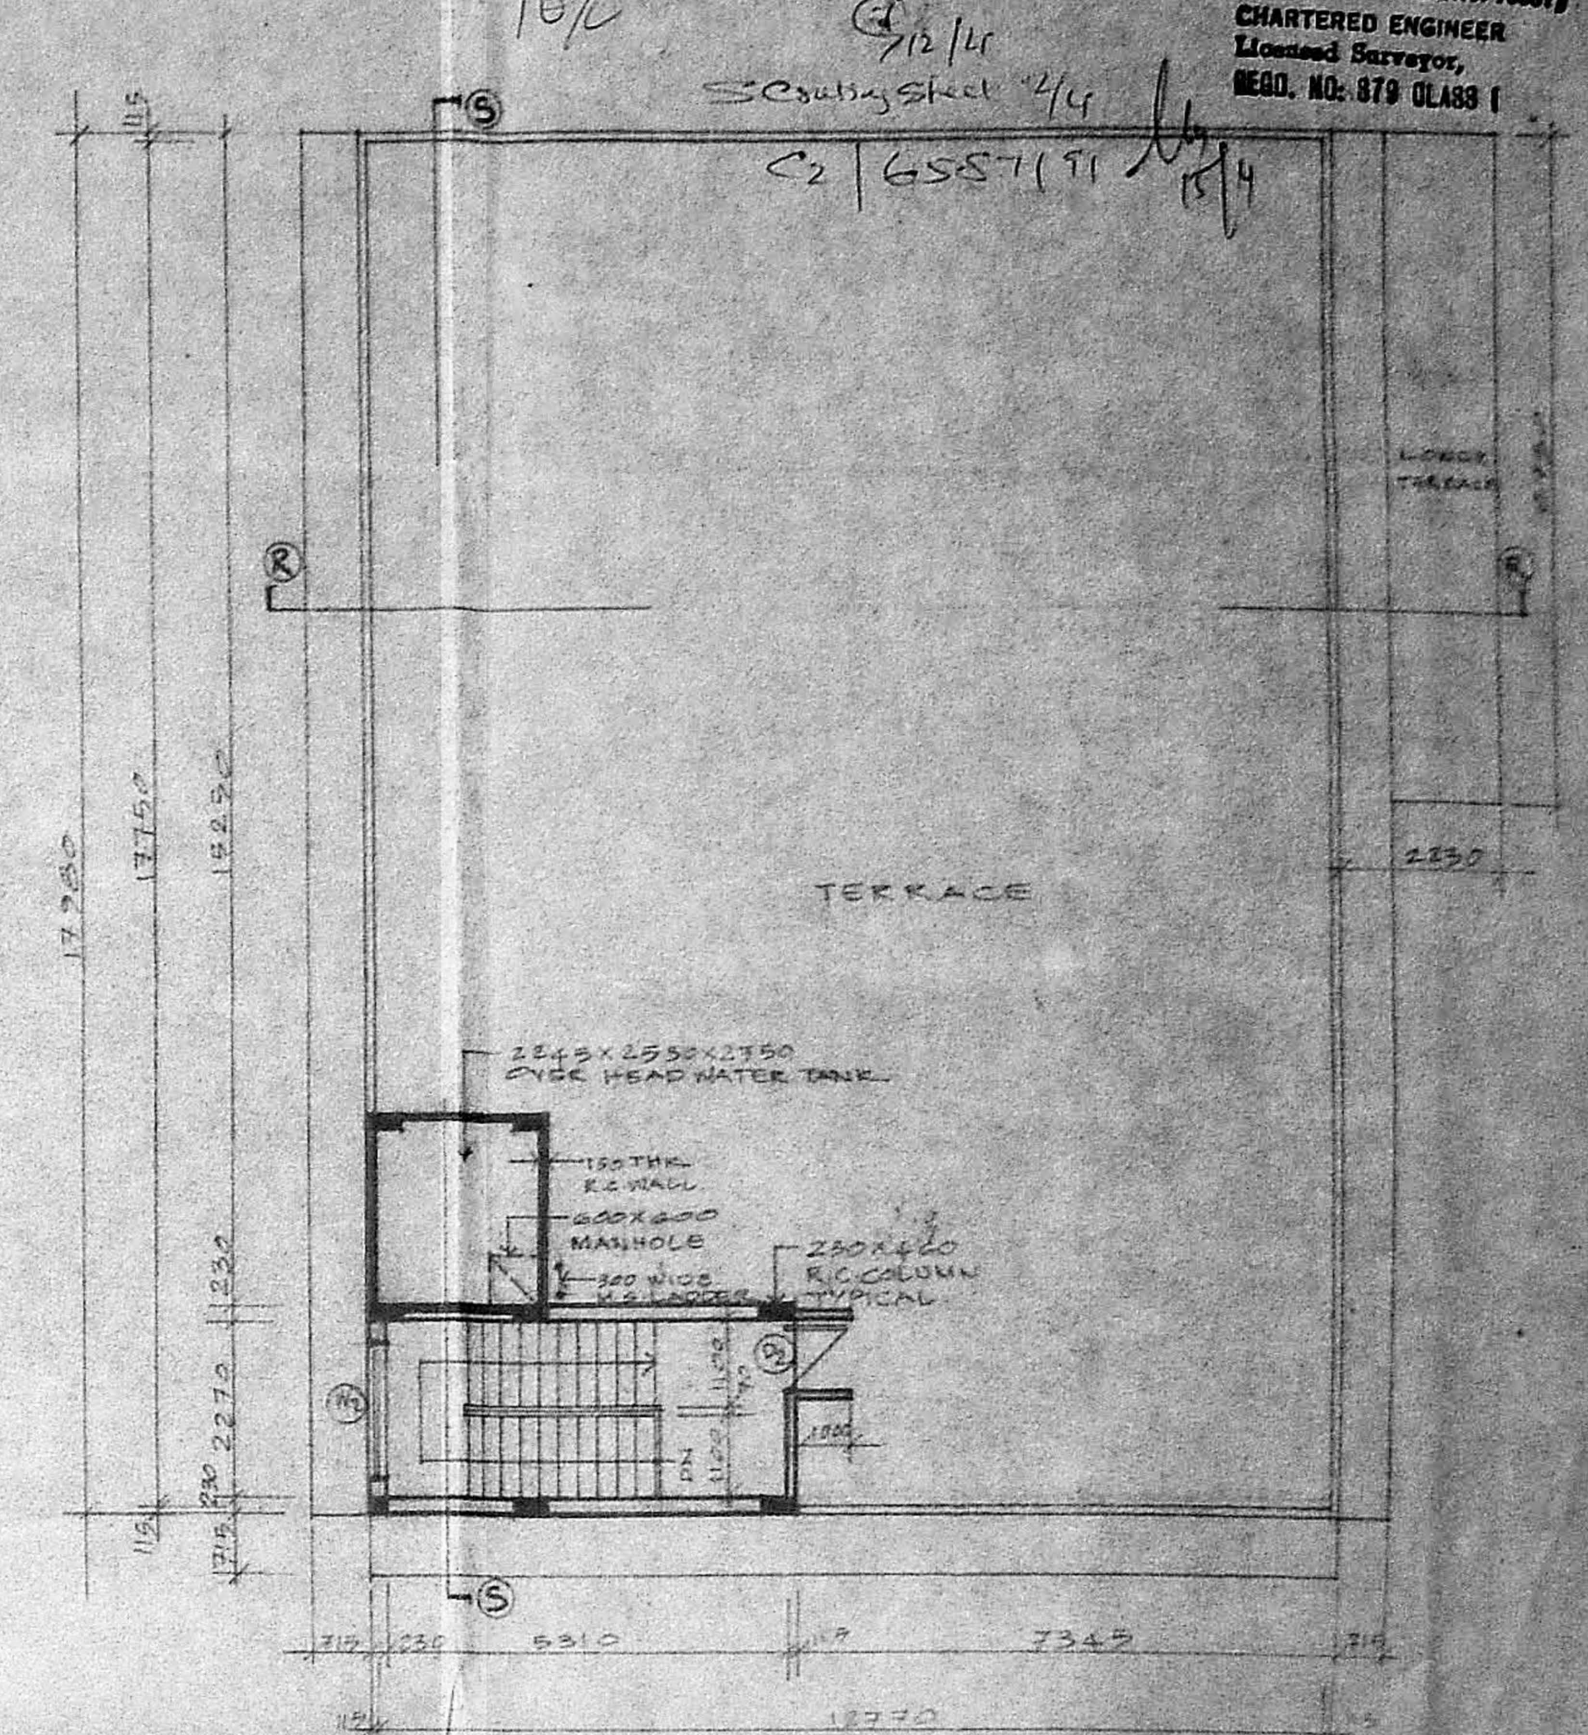


ROOF PLAN

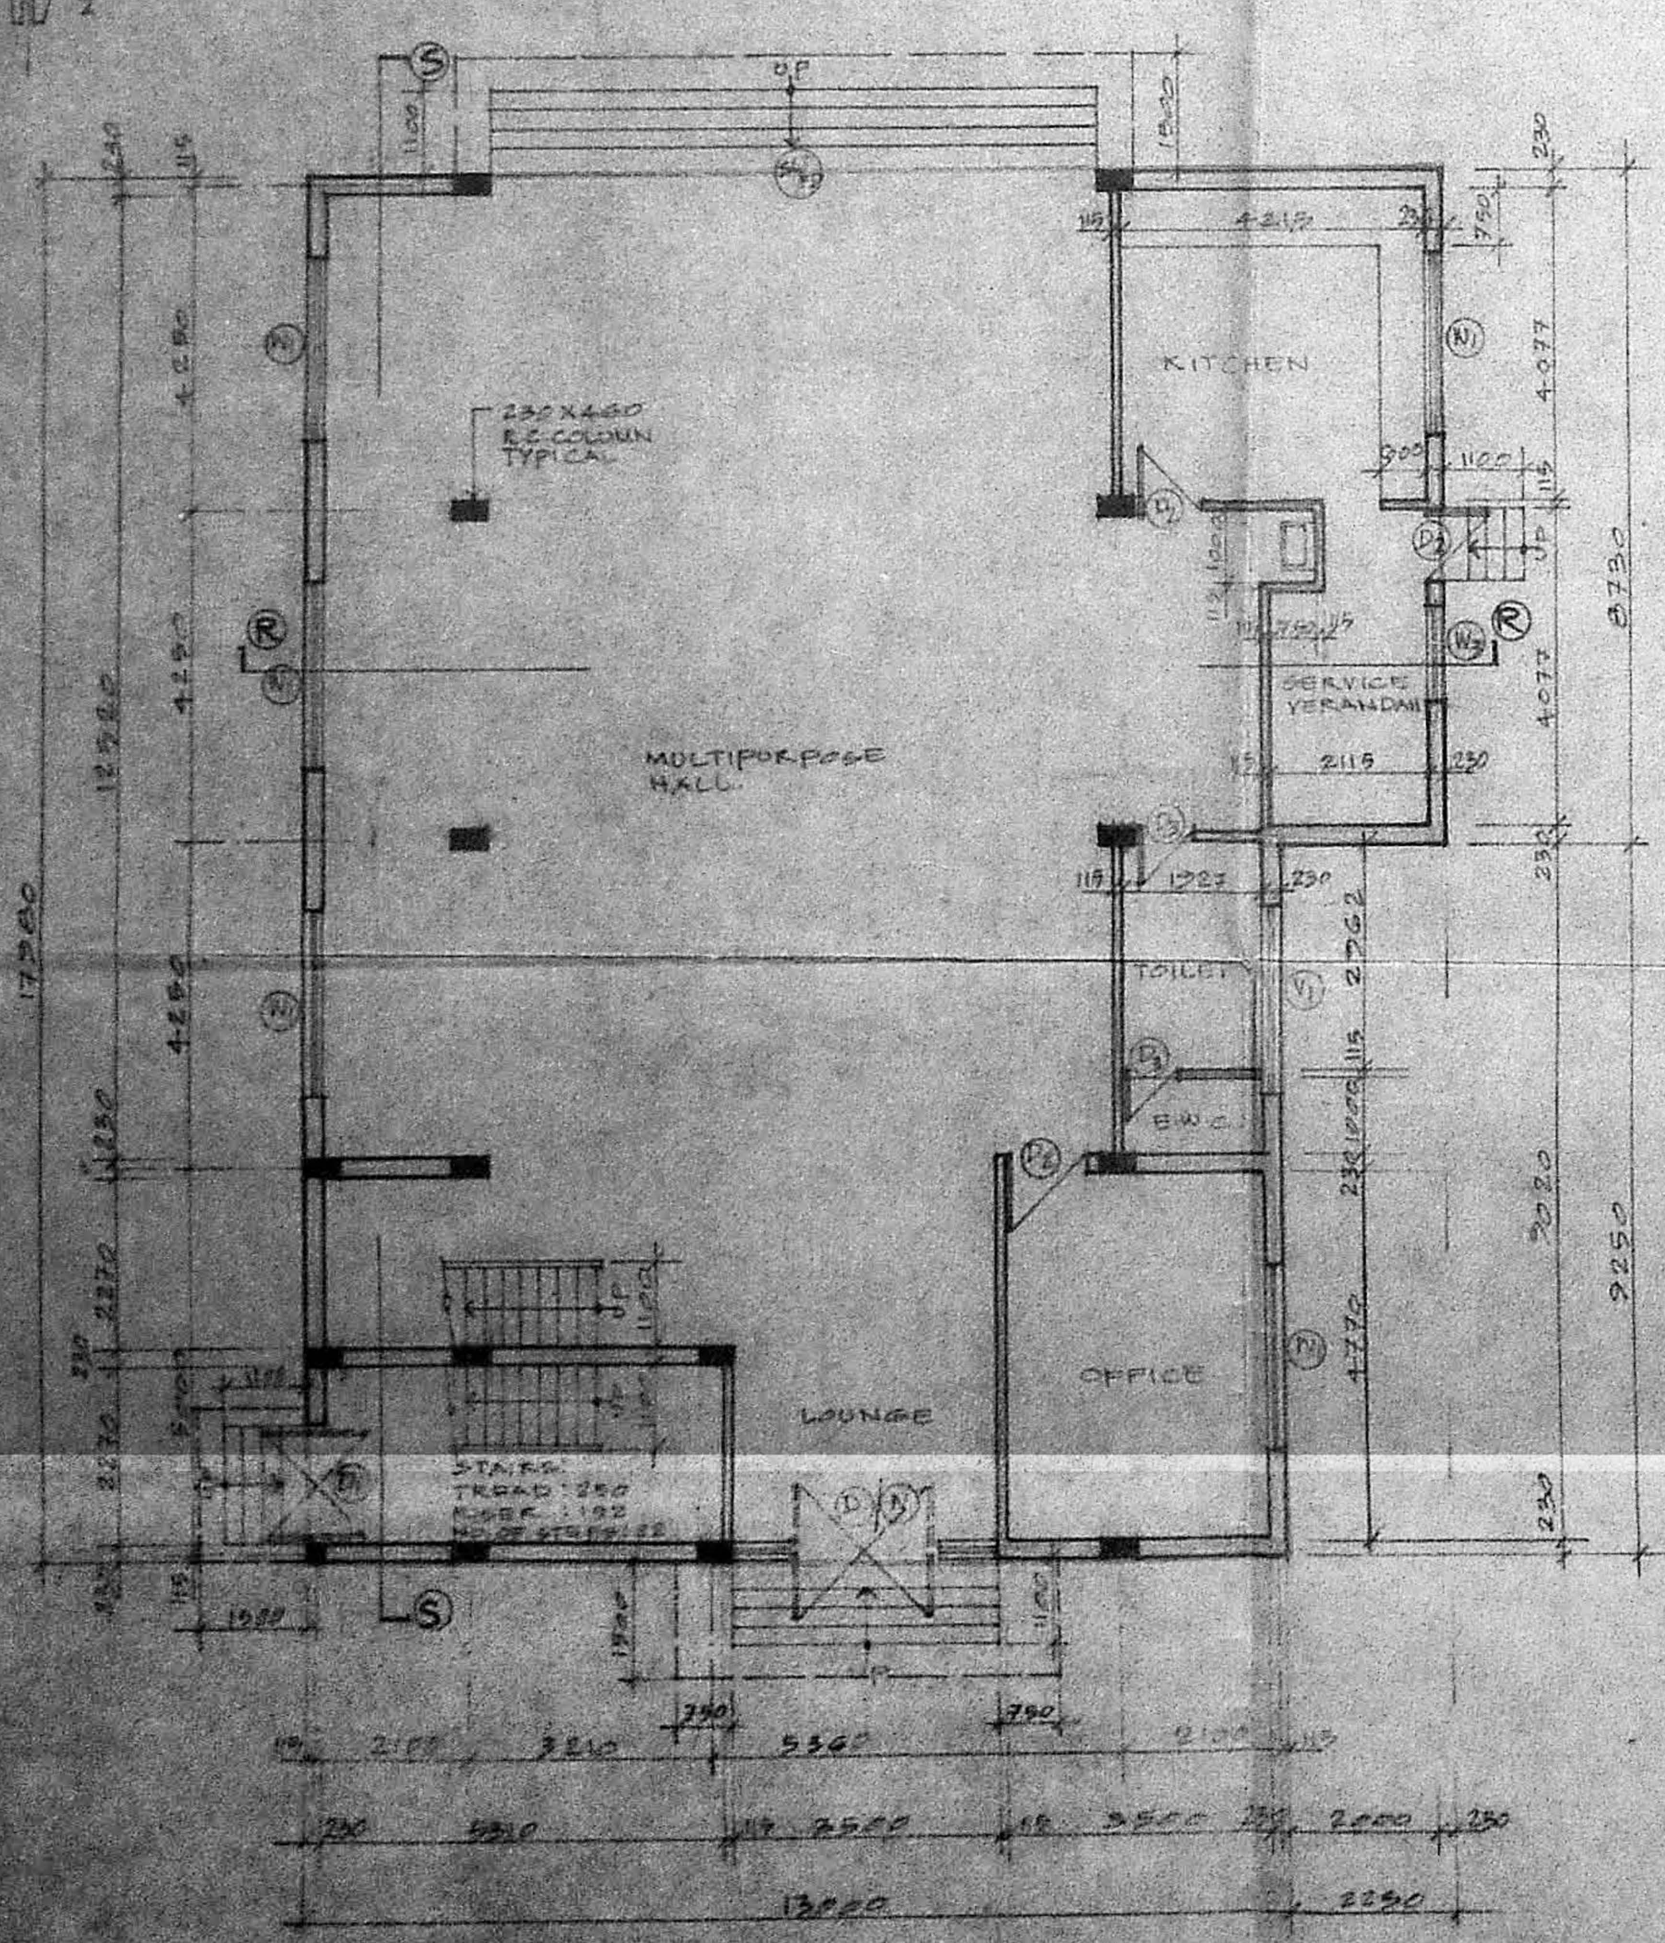

GROUND FLOOR PLAN

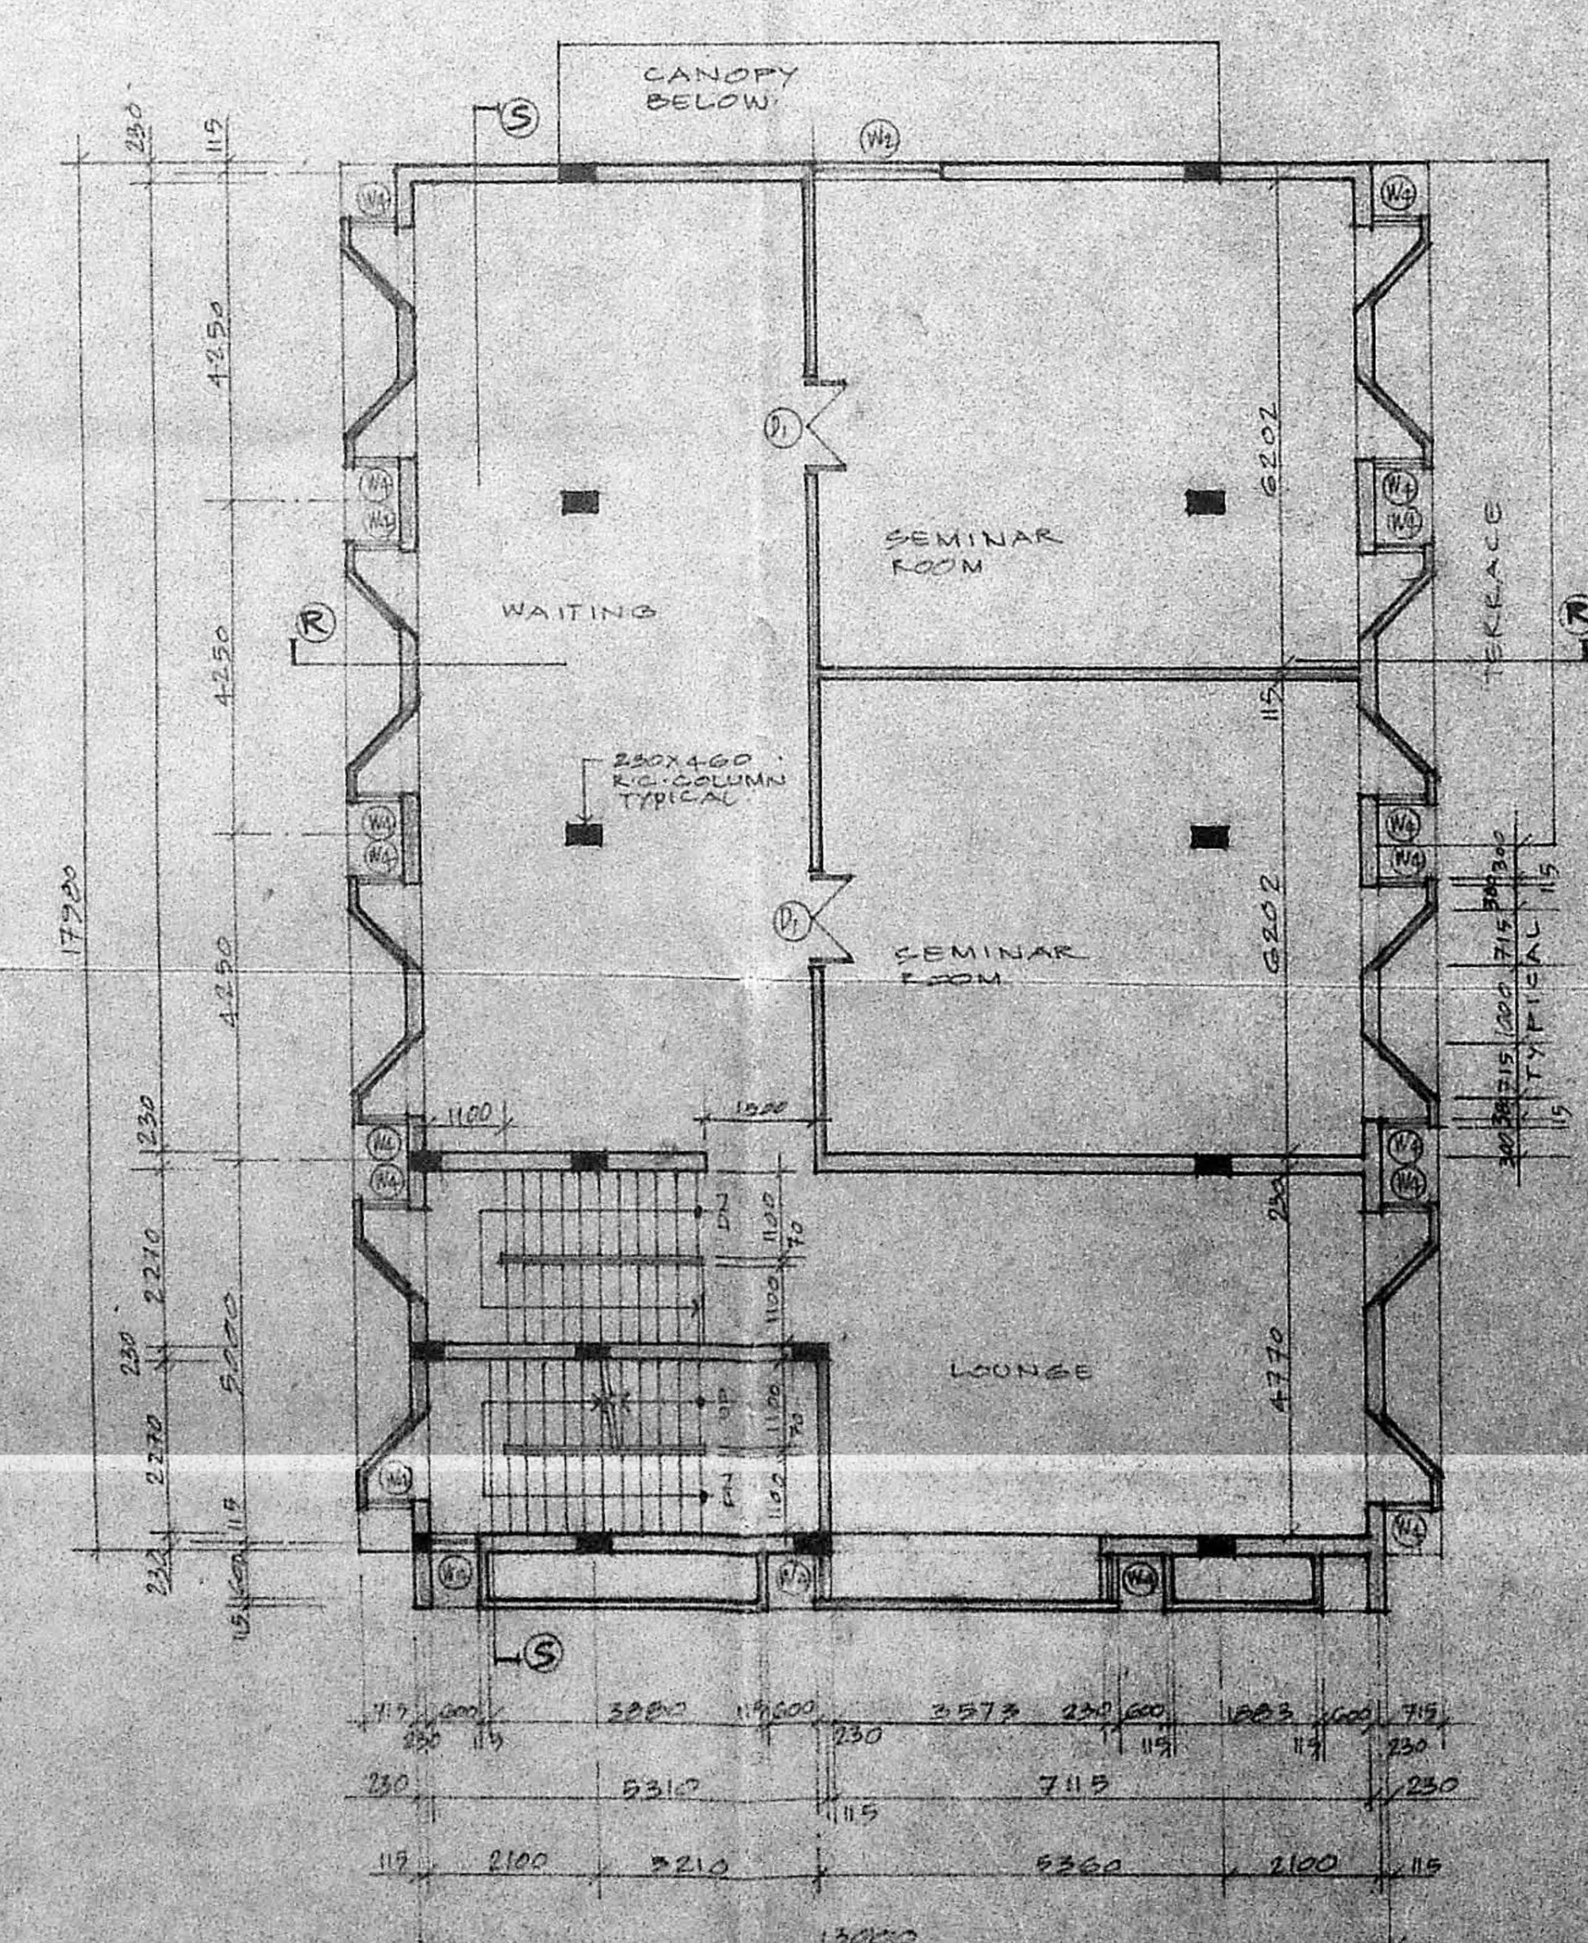

FIRST FLOOR PLAN

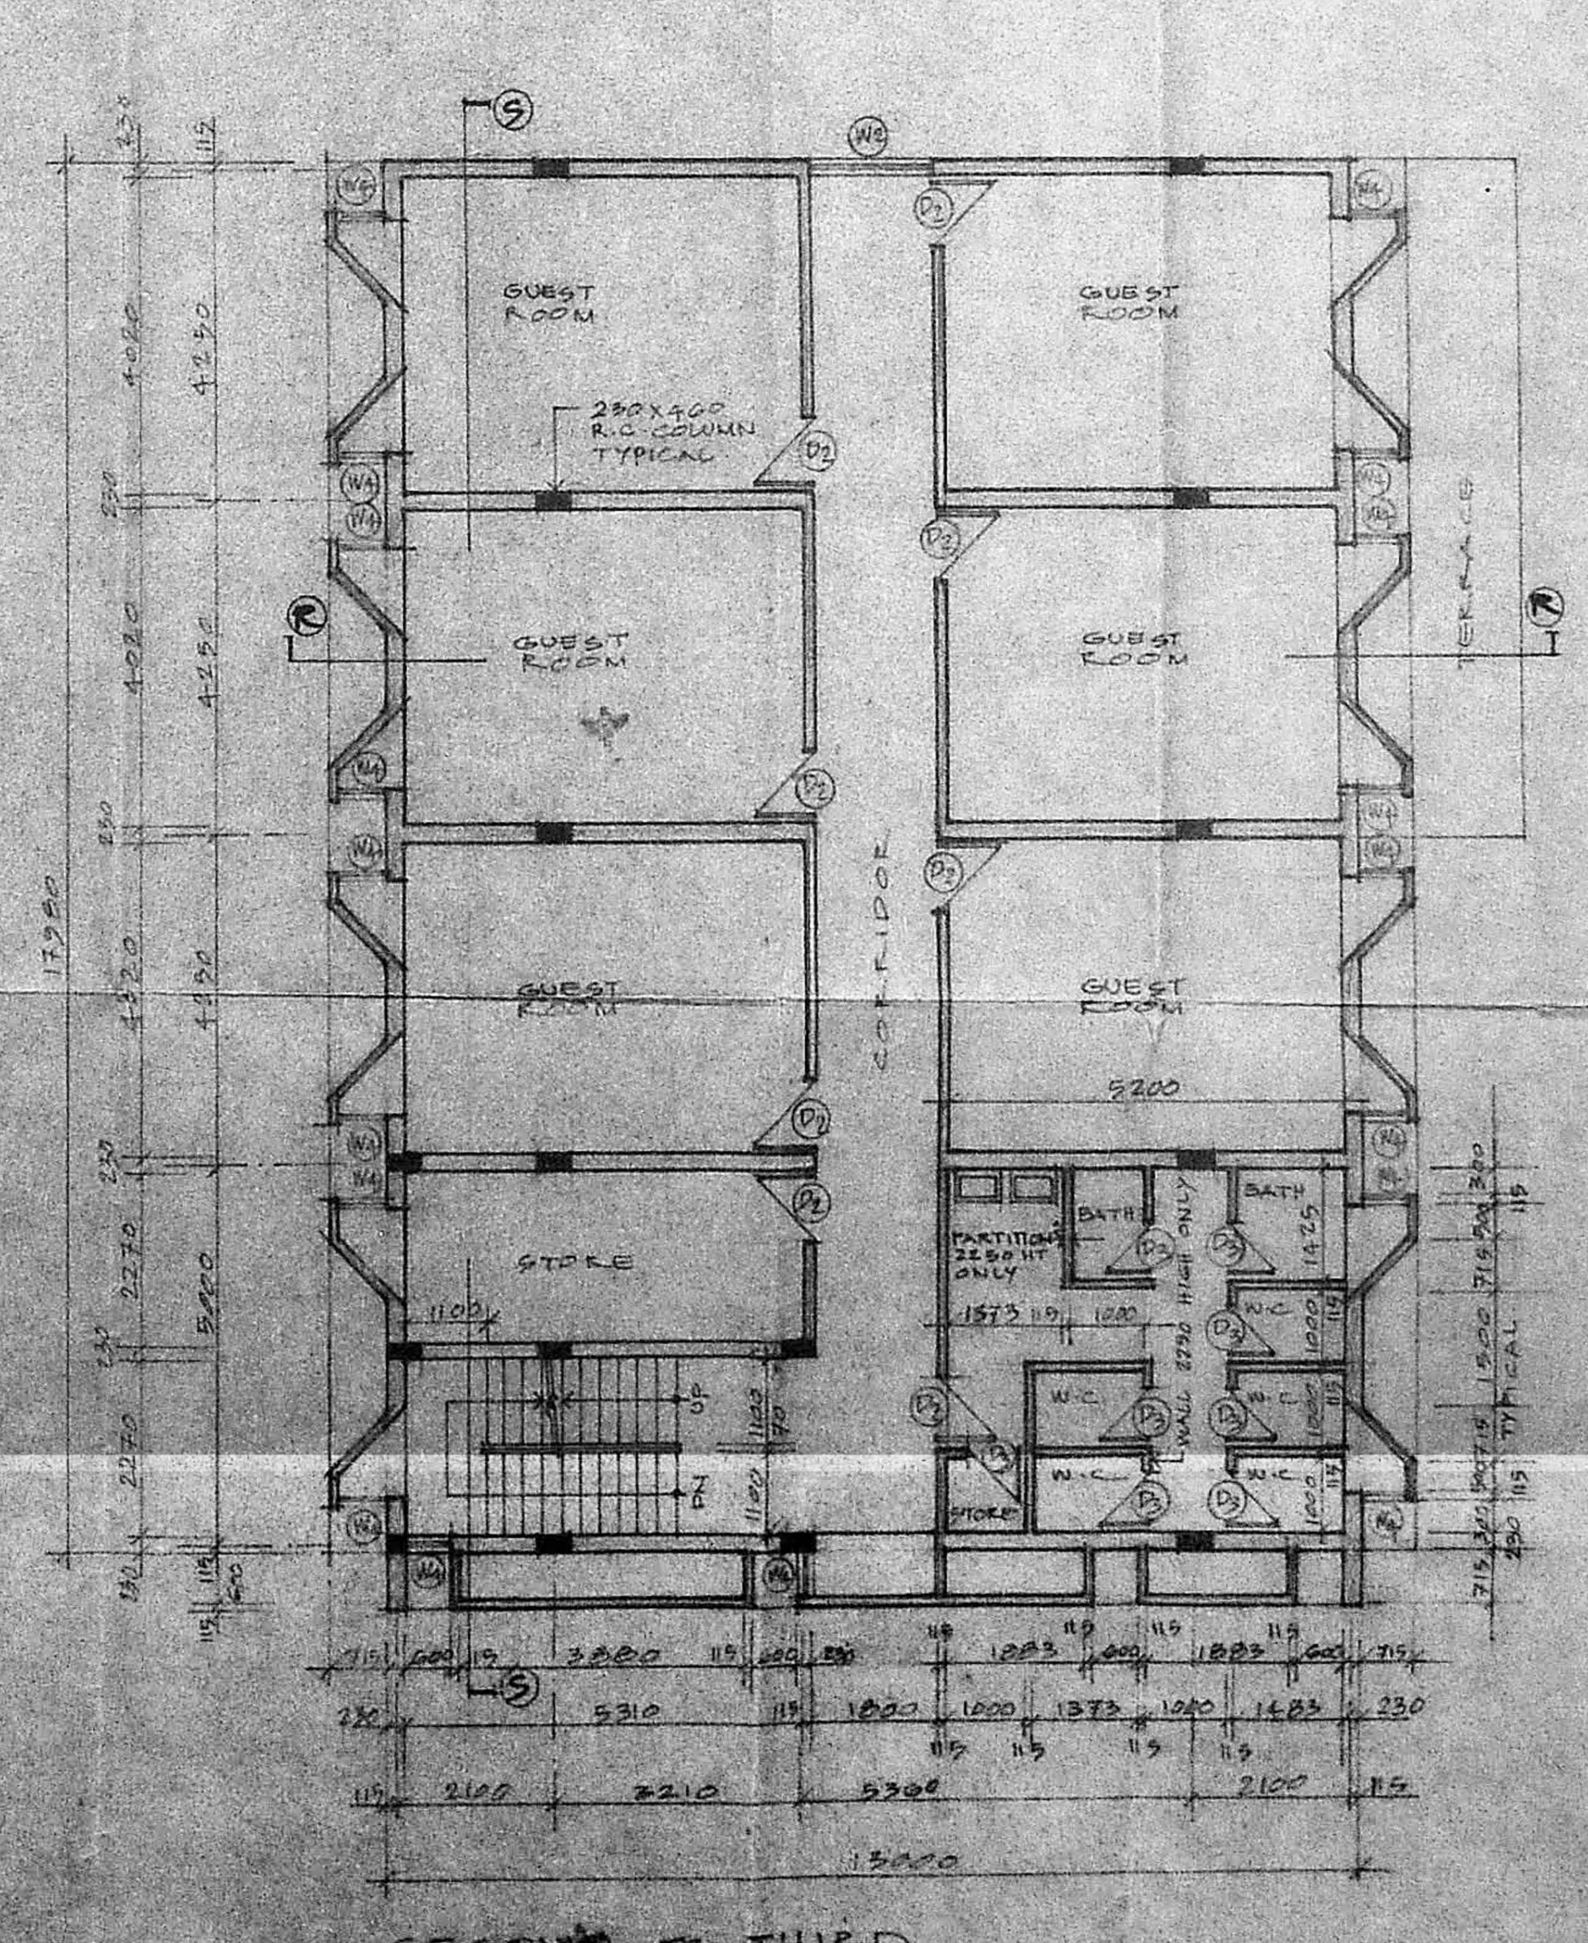

SECOND & THIRD FLOOR PLAN

SCHEDULE OF DOORS & WINDOWS	
INDEX & SIZE	DESCRIPTION
(1) 8'0" X 2'5" 0	AL SLIDING FOLDING DOOR
(2) 3'0" X 2'5" 0	AL FRAMED CASE WINDOW
(3) 12'0" X 2'5" 0	TW FRAMED PANELLED DOOR
(4) 9'0" X 2'5" 0	TW FRAMED PANELLED DOOR
(5) 7'0" X 2'5" 0	TW FRAMED PANELLED DOOR
(6) 2'4" X 2'0" 0	TW FRAMED GLAZED WINDOW
(7) 1'0" X 1'2" 0	TW FRAMED GLAZED WINDOW
(8) 6'0" X 1'2" 0	TW FRAMED GLAZED WINDOW
(9) 2'4" X 2'0" 0	TW FRAMED GLAZED WINDOW

STATEMENT OF AREAS	
GROUND FLOOR	233.20 SQ.M
FIRST FLOOR	233.74 SQ.M
SECOND FLOOR	233.74 SQ.M
THIRD FLOOR	233.74 SQ.M
ROOF LEVEL	28.50 SQ.M
TOTAL	1016.70 SQ.M

FOR THE WILLINGTON CHARITABLE TRUST,
 UGN. SECRETARY,
 SIGNATURE OF [Signature]
 OWNER

FOR MOODY & SARKAR,
 B. SARKAR B.A., A.T.A.,
 Regd. Architect: CA/10/5572,
 LICENSED SURVEYOR, R.A. 17,
 LICENSED SURVEYOR

THE WILLINGTON CHARITABLE TRUST
 13/20/102/1, COMMANDER N. CHIT ROAD,
 MADRAS 600 005
TRAINING CENTRE



GROUND FIRST, SECOND, THIRD & ROOF PLANS
 SECTION R-R, SECTION S-S & FRONT ELEVATION

DESIGNED BY ARCHITECTS
 MOODY & SARKAR
 205, PANDARAVEL HIGH ROAD,
 THYRAGARAJA COMPLEX,
 MADRAS - 600 005


SCALE: 1/4" = 1'-0"
 DATE: 12-7-91
 SHEET NO. 1 OF 1

Planning Permit No. CP/132/91
APPROVED
 SUBJECT TO THE CONDITIONS IN
 THIS OFFICE LETTER.
 No. 4/6587/91 Date 12-7-91
M. J. Srinivasan
 FOR MEMBER SECRETARY
 MADRAS METROPOLITAN
 DEVELOPMENT AUTHORITY
 MADRAS - 600 009.


12/15/91
 Secret's Sheet 3/4
4/6587/91

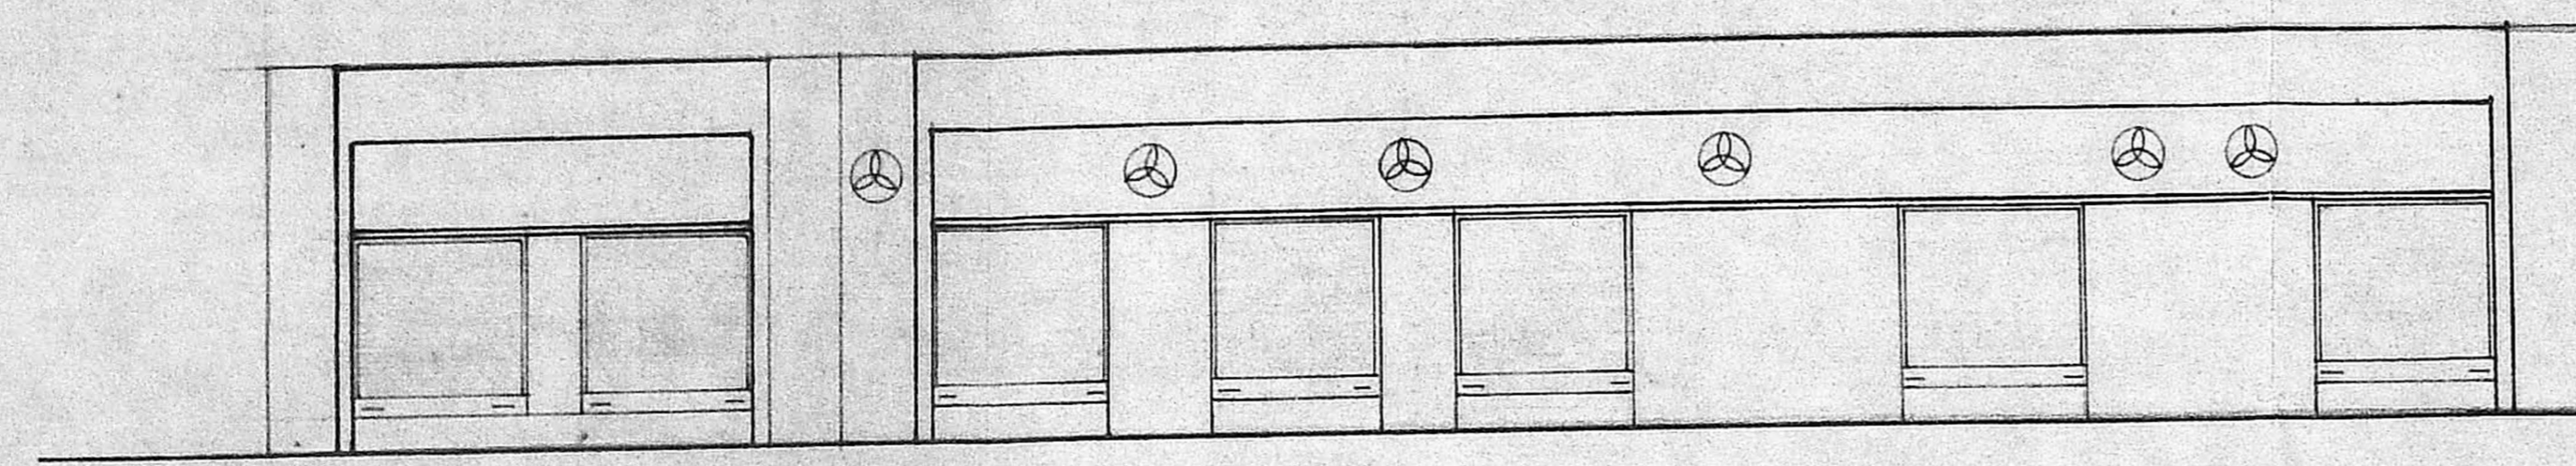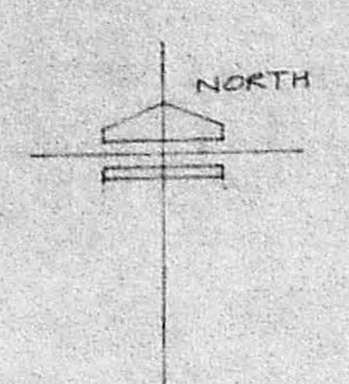

FRONT ELEVATION

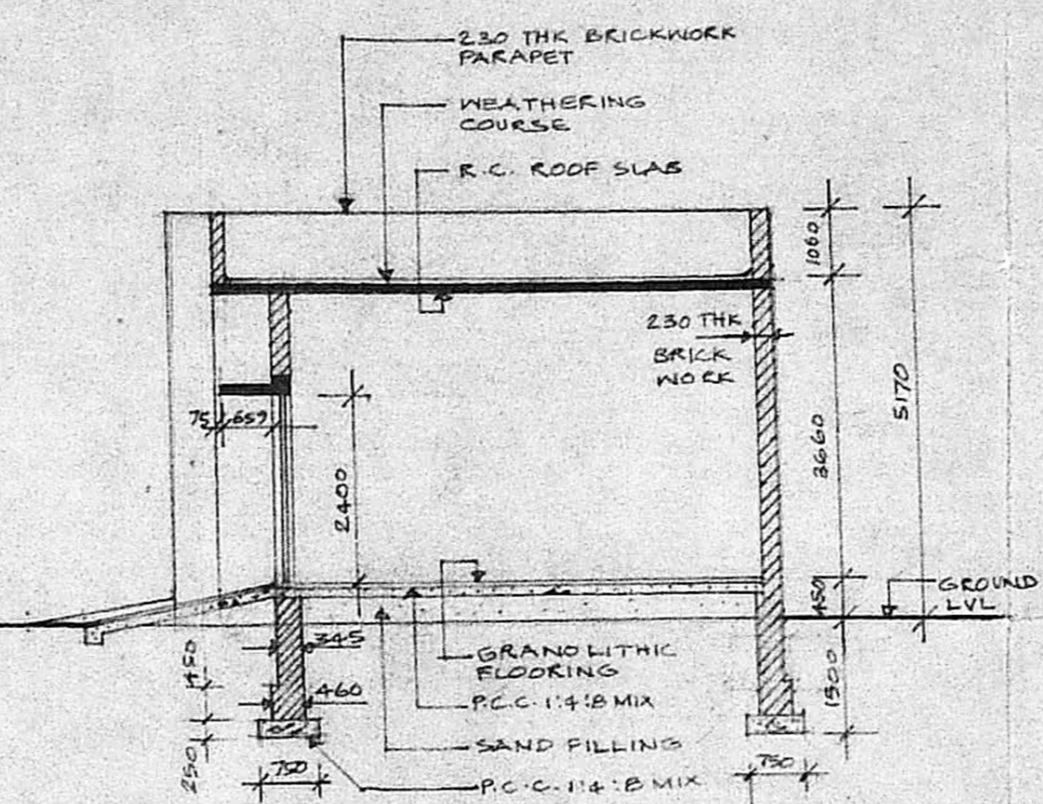

SECTION A A
 SCALE 1:100

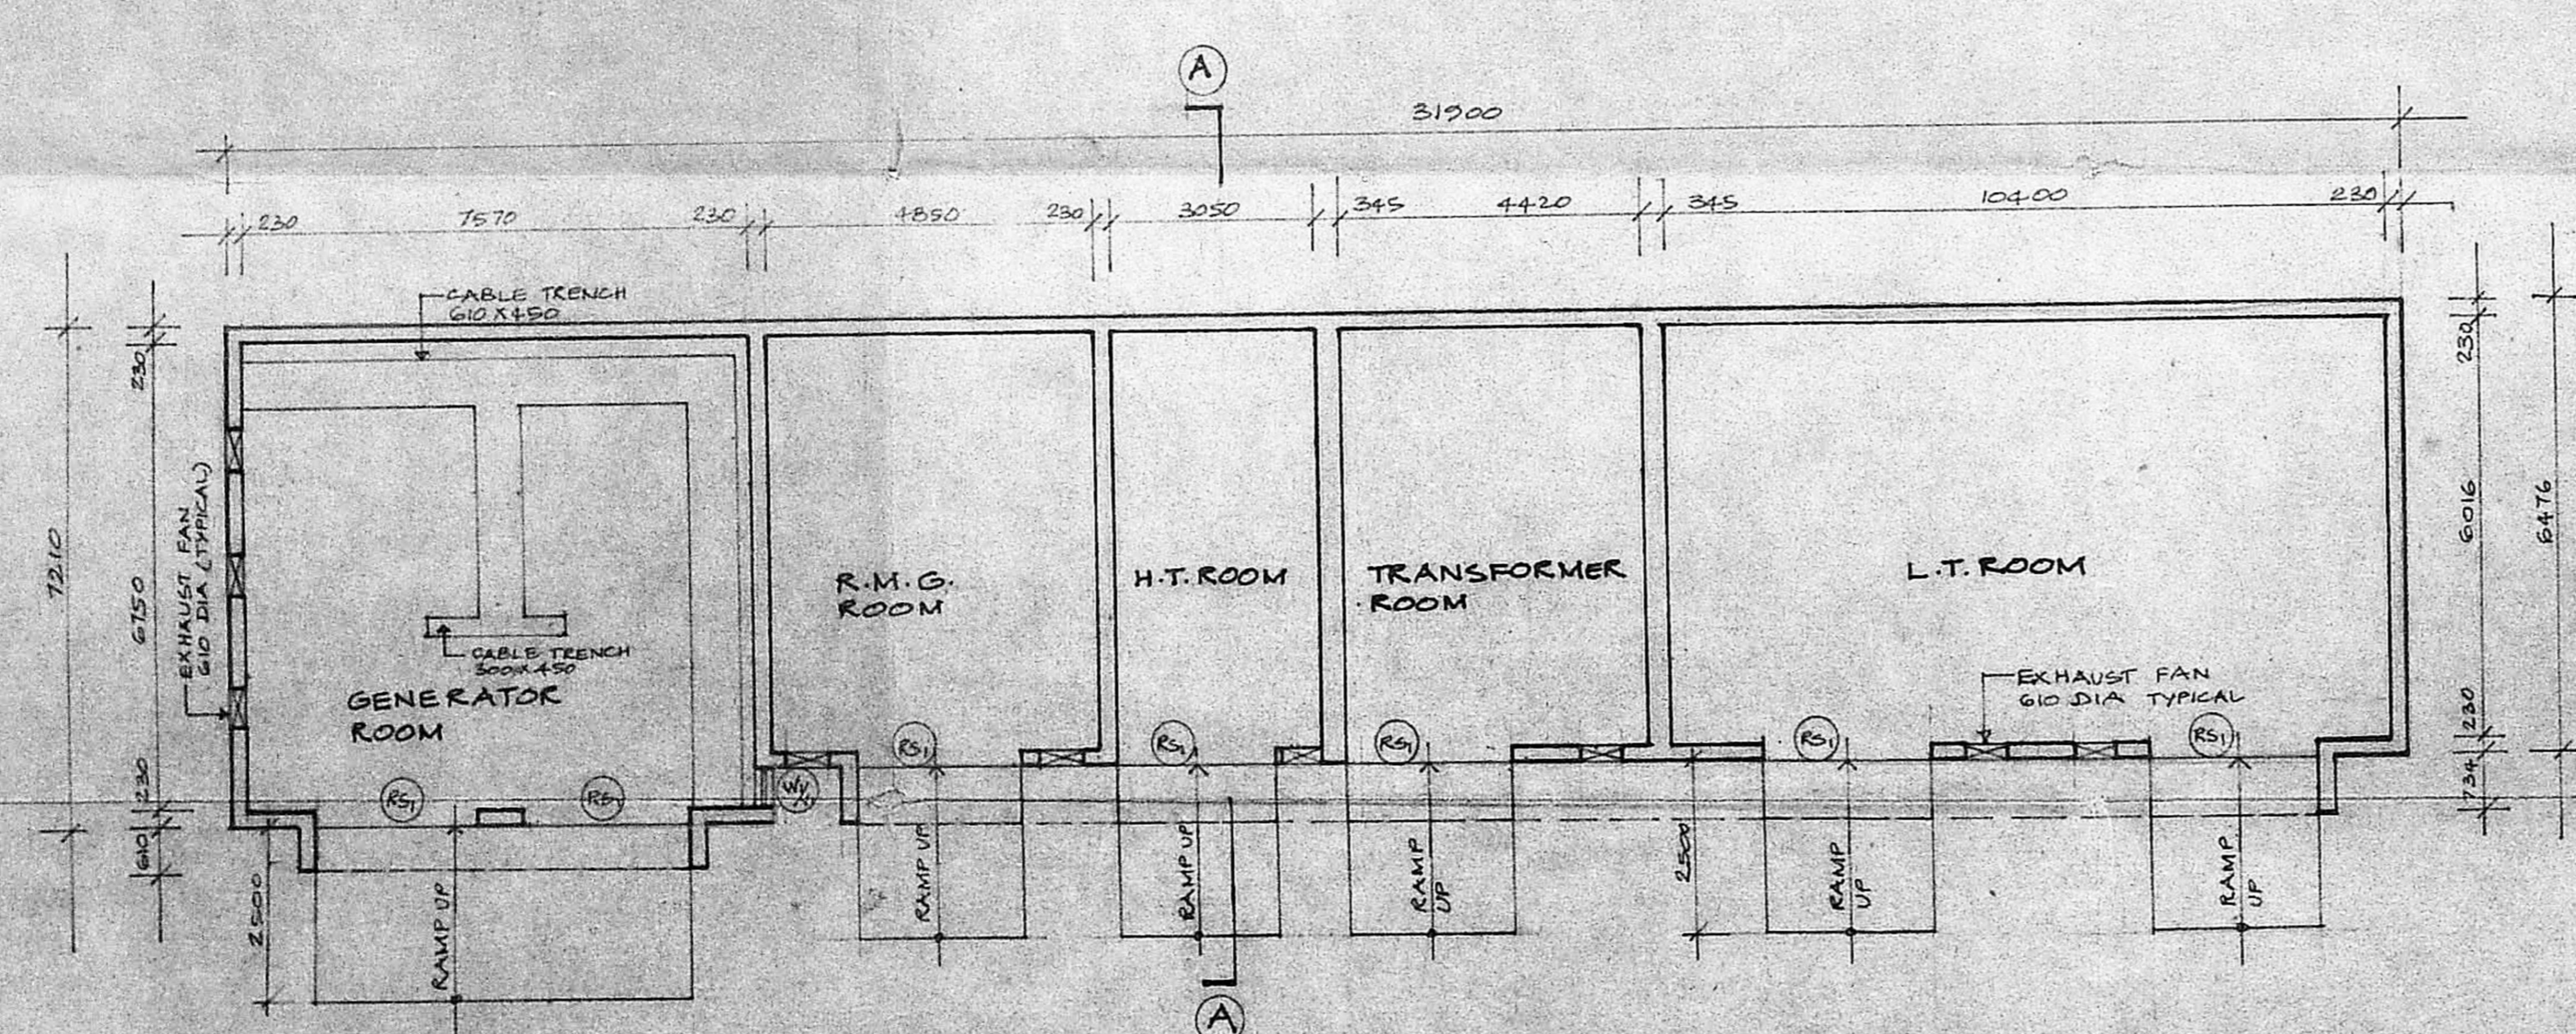

PLAN
 SCALE 1:100

SCHEDULE OF JOINERY

INDEX	SIZE	DESCRIPTION
(RS)	2400 X 2400	M.S. ROLLING GRILLED SHUTTER
(N)	504 X 1830	M.S. FRAMED GLAZED WINDOW
(V)	504 X 610	M.S. FRAMED GLAZED WINDOW

STATEMENT OF AREA
 SUB STATION I 212.50 SQ.M.

PROPOSED WORK

For MODY & SARKAR
Nan C. Mody
NARESH C. MODY
 B.S. (TUFTS) M.I.E. (No: 15531)
 CHARTERED ENGINEER
 Licensed Surveyor,
 REGD. NO: 379 GLASS 1

For THE WILLINGDON CHARITABLE TRUST,
A.P. Srinivasan
 HON. SECRETARY,




For MODY & SARKAR
B. Sankar
B. SANKAR B.Arch., A.I.T.A.
 Regd Architect: CA/80/5872,
 LICENSED SURVEYOR: R.A. 17

SIGNATURE OF OWNER

SIGNATURE OF LICENSED SURVEYOR

THE WILLINGDON CHARITABLE TRUST
 R.S. NO. 1622/1 COMMANDER IN CHIEF ROAD
 MADRAS - 8

SUB STATION I : PLAN, ELEVATION & SECTION	DRG NO A/3/201
CONSULTING ENGINEERS & ARCHITECTS, MODY & SARKAR 653 POONAMALLEE HIGH ROAD, THYAGARAJA COMPLEX, MADRAS 10	SCALE 1:100 DATE 11-1-91 DELT V. INDRANI

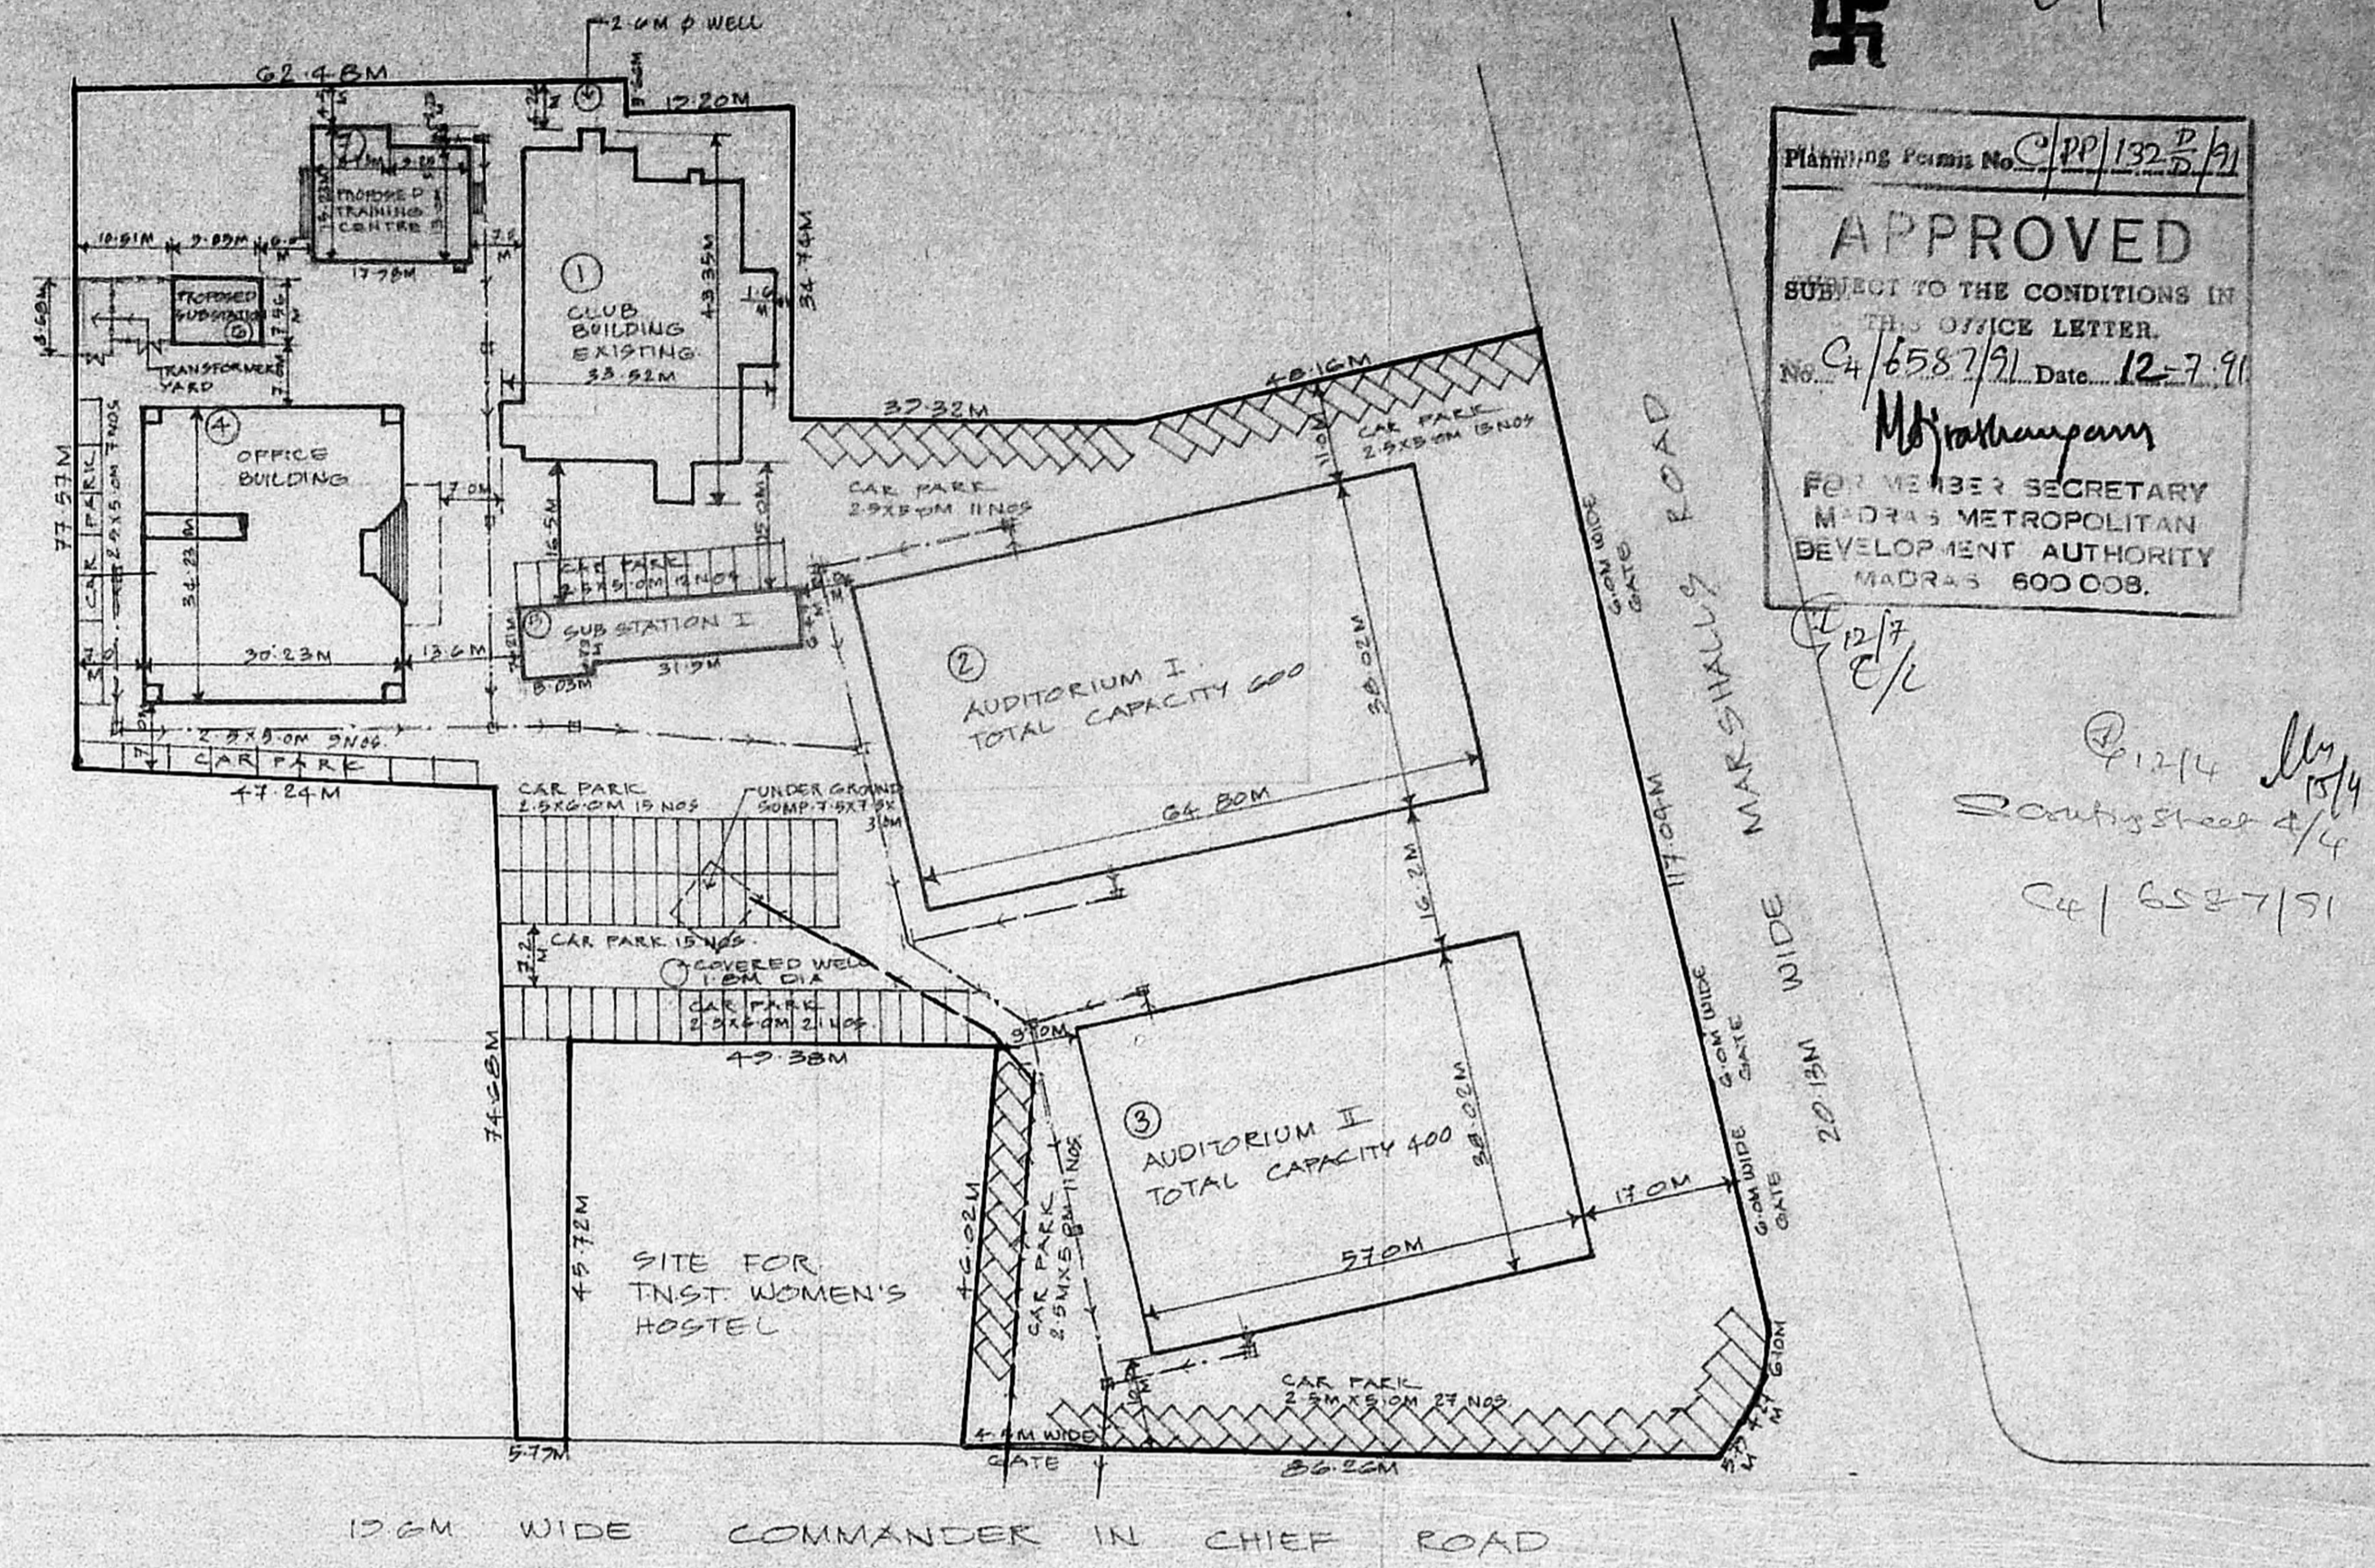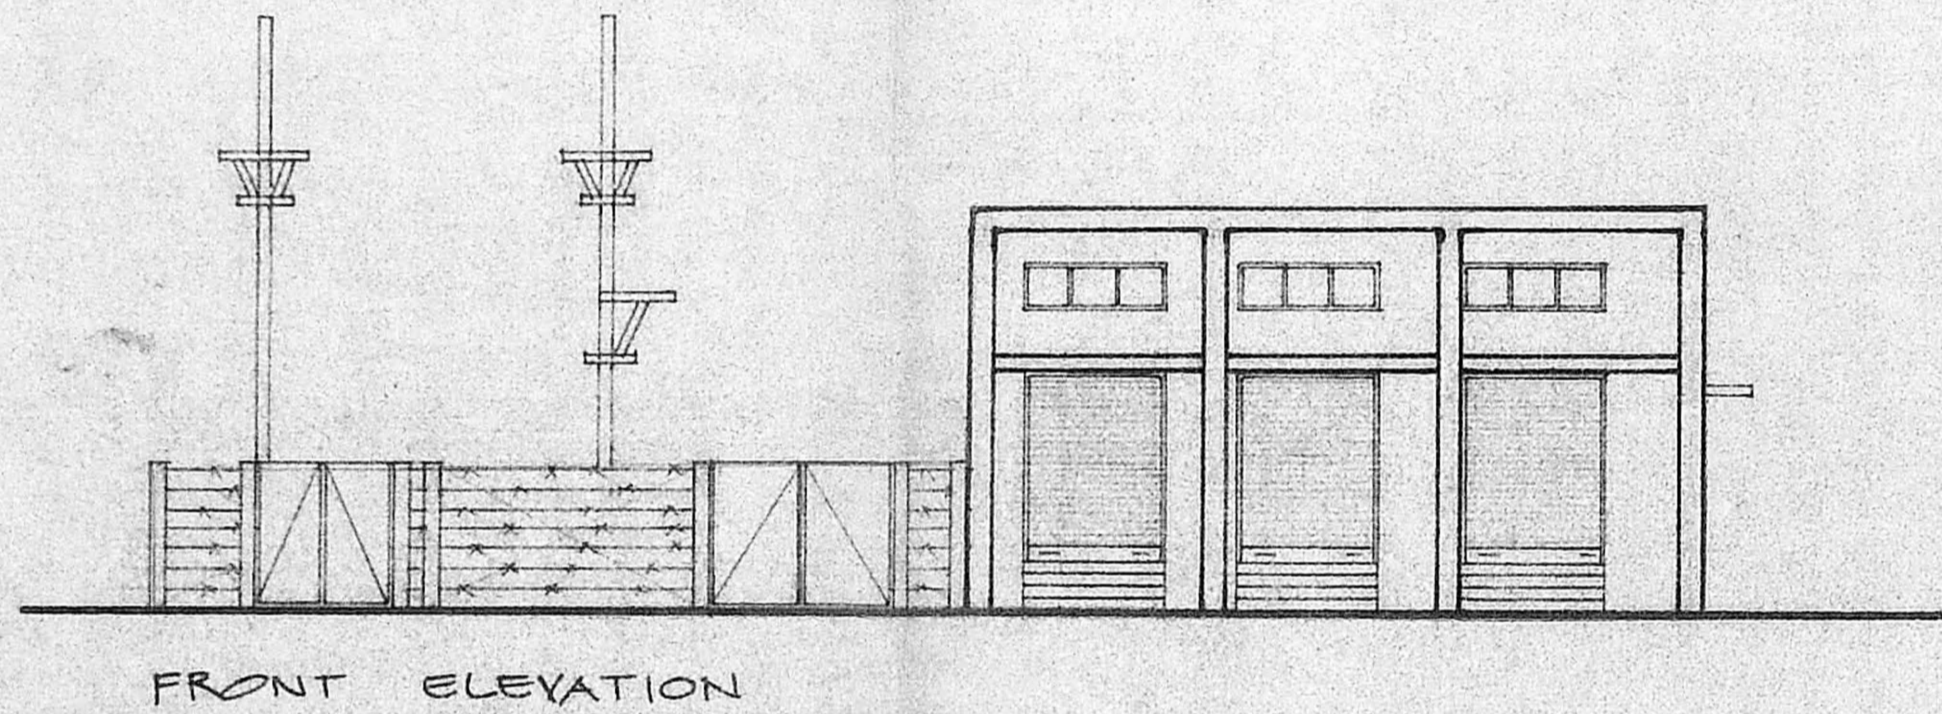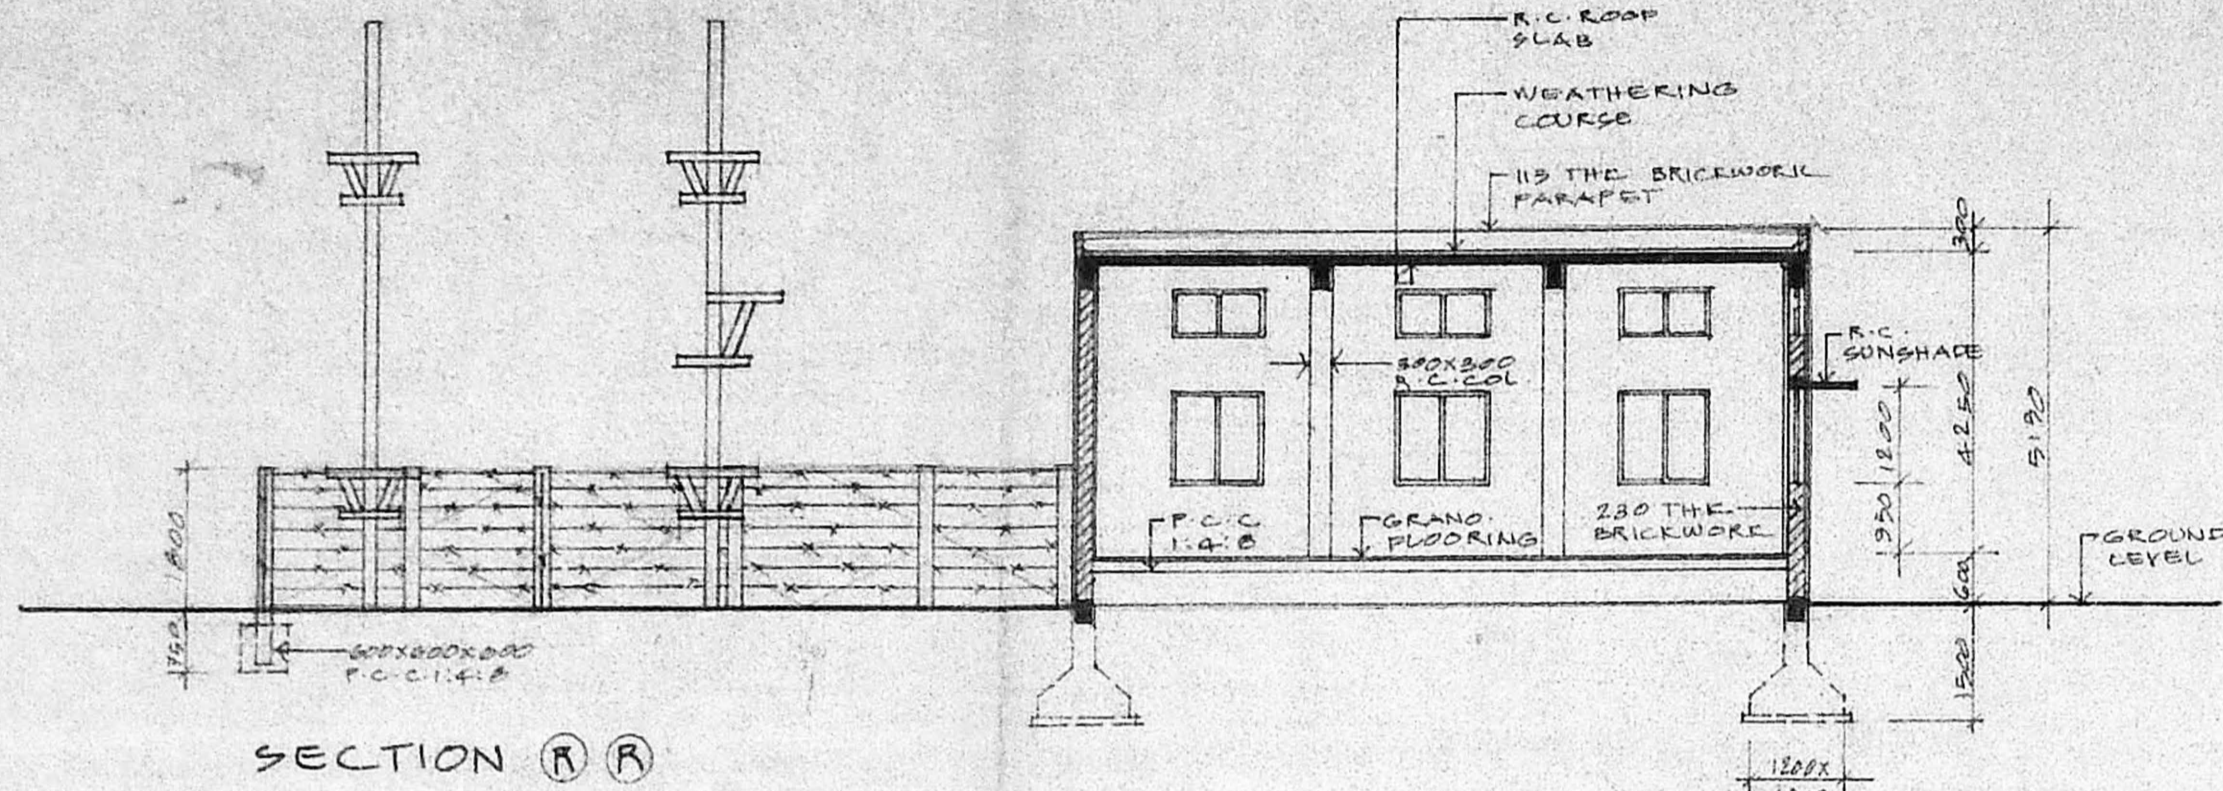

SITE PLAN
SCALE: 1:800

Planning Permit No. CPP/1325/91
APPROVED
 SUBJECT TO THE CONDITIONS IN THIS OFFICE LETTER.
 No. C4/6587/91 Date: 12-7-91
 M. Mathuram
 FOR MEMBER SECRETARY
 MADRAS METROPOLITAN DEVELOPMENT AUTHORITY
 MADRAS 600 008.

C/2/7
 C/C

12/14
 Drawing Sheet 4/4
 C4/6587/91

STATEMENT OF AREA:
 SUB STATION II = 745 SQ.M

SCHEDULE OF DOORS & WINDOWS


INDEX	SIZE	DESCRIPTION
(A)	2000 X 2500	M.S. ROLLING GRILL SHUTTER
(W)	1200 X 1200	M.S. FRAMED GLAZED WINDOW
(V)	2000 X 600	M.S. FRAMED GLAZED VENTILATOR
(V2)	1200 X 600	M.S. FRAMED GLAZED VENTILATOR

COLOUR INDEX

[Symbol]	PROPOSED WORK
[Symbol]	PLOT OUTLINE
[Symbol]	ROAD
[Symbol]	WATER LINE
[Symbol]	SEWERAGE LINE

FOR THE WILLINGDON CHARITABLE TRUST,
 HON. SECRETARY
 SIGNATURE OF OWNER

B. SARKAR B.Arch., A.I.A.
 Regd. Architect: CA/80/5872,
 LICENSED SURVEYOR: R.A. 17
 SIGNATURE OF LICENSED SURVEYOR

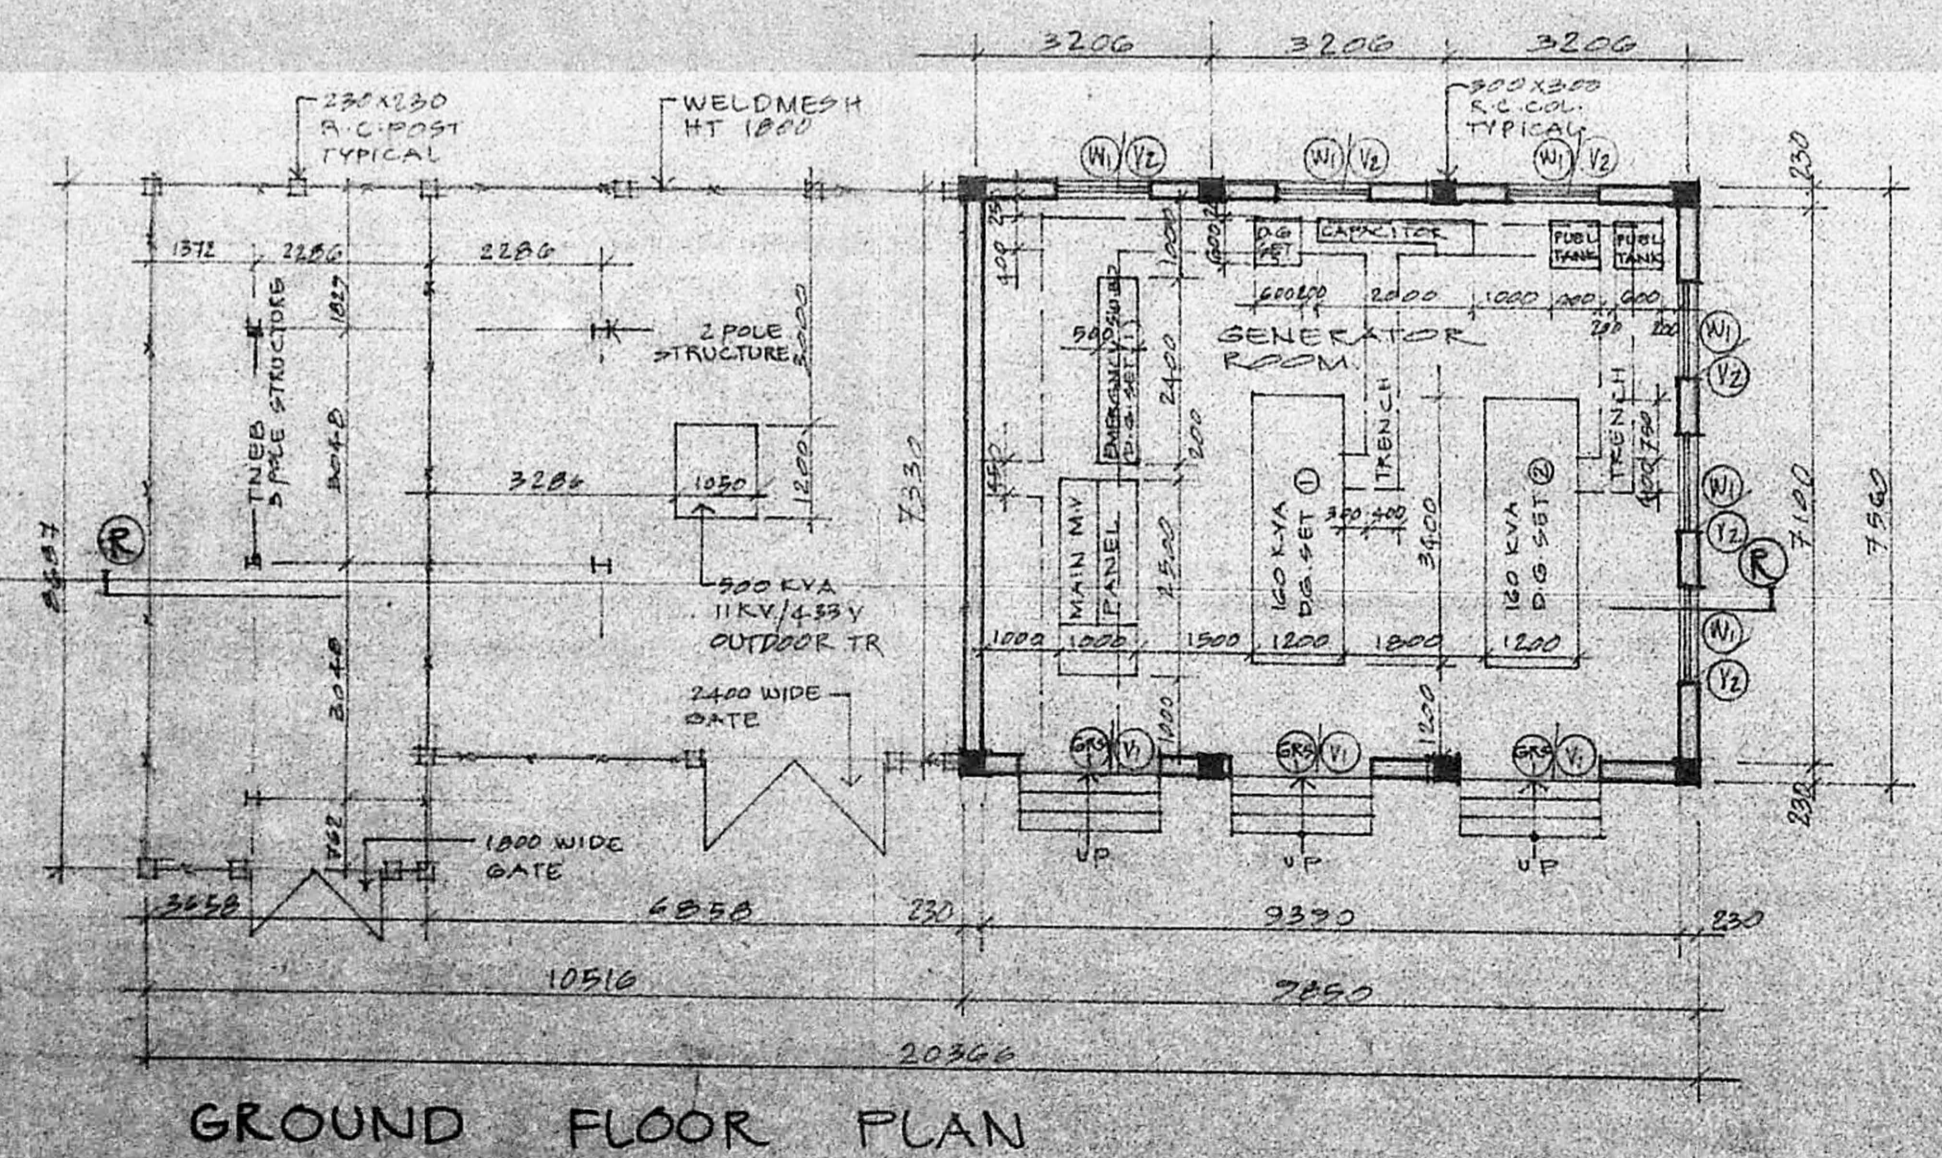

THE WILLINGDON CHARITABLE TRUST
 R.S. NO. 1029/1 COMMANDER IN CHIEF ROAD
 MADRAS - 5
SUB STATION II

GROUND FLOOR PLAN, ELEVATION, SEC (R) & SITE PLAN
 DRG. NO. 4/3/10

CONSULTING ENGINEERS & ARCHITECTS
MODY & SARKAR
 853, POONAMALLEE HIGH ROAD
 THYAGARAJA COMPLEX
 MADRAS - 10.
 SCALE: 1:100
 DATE: 2-2-91
 DELT. A. RAJAGOPALAN