



FRONT ELEVATION

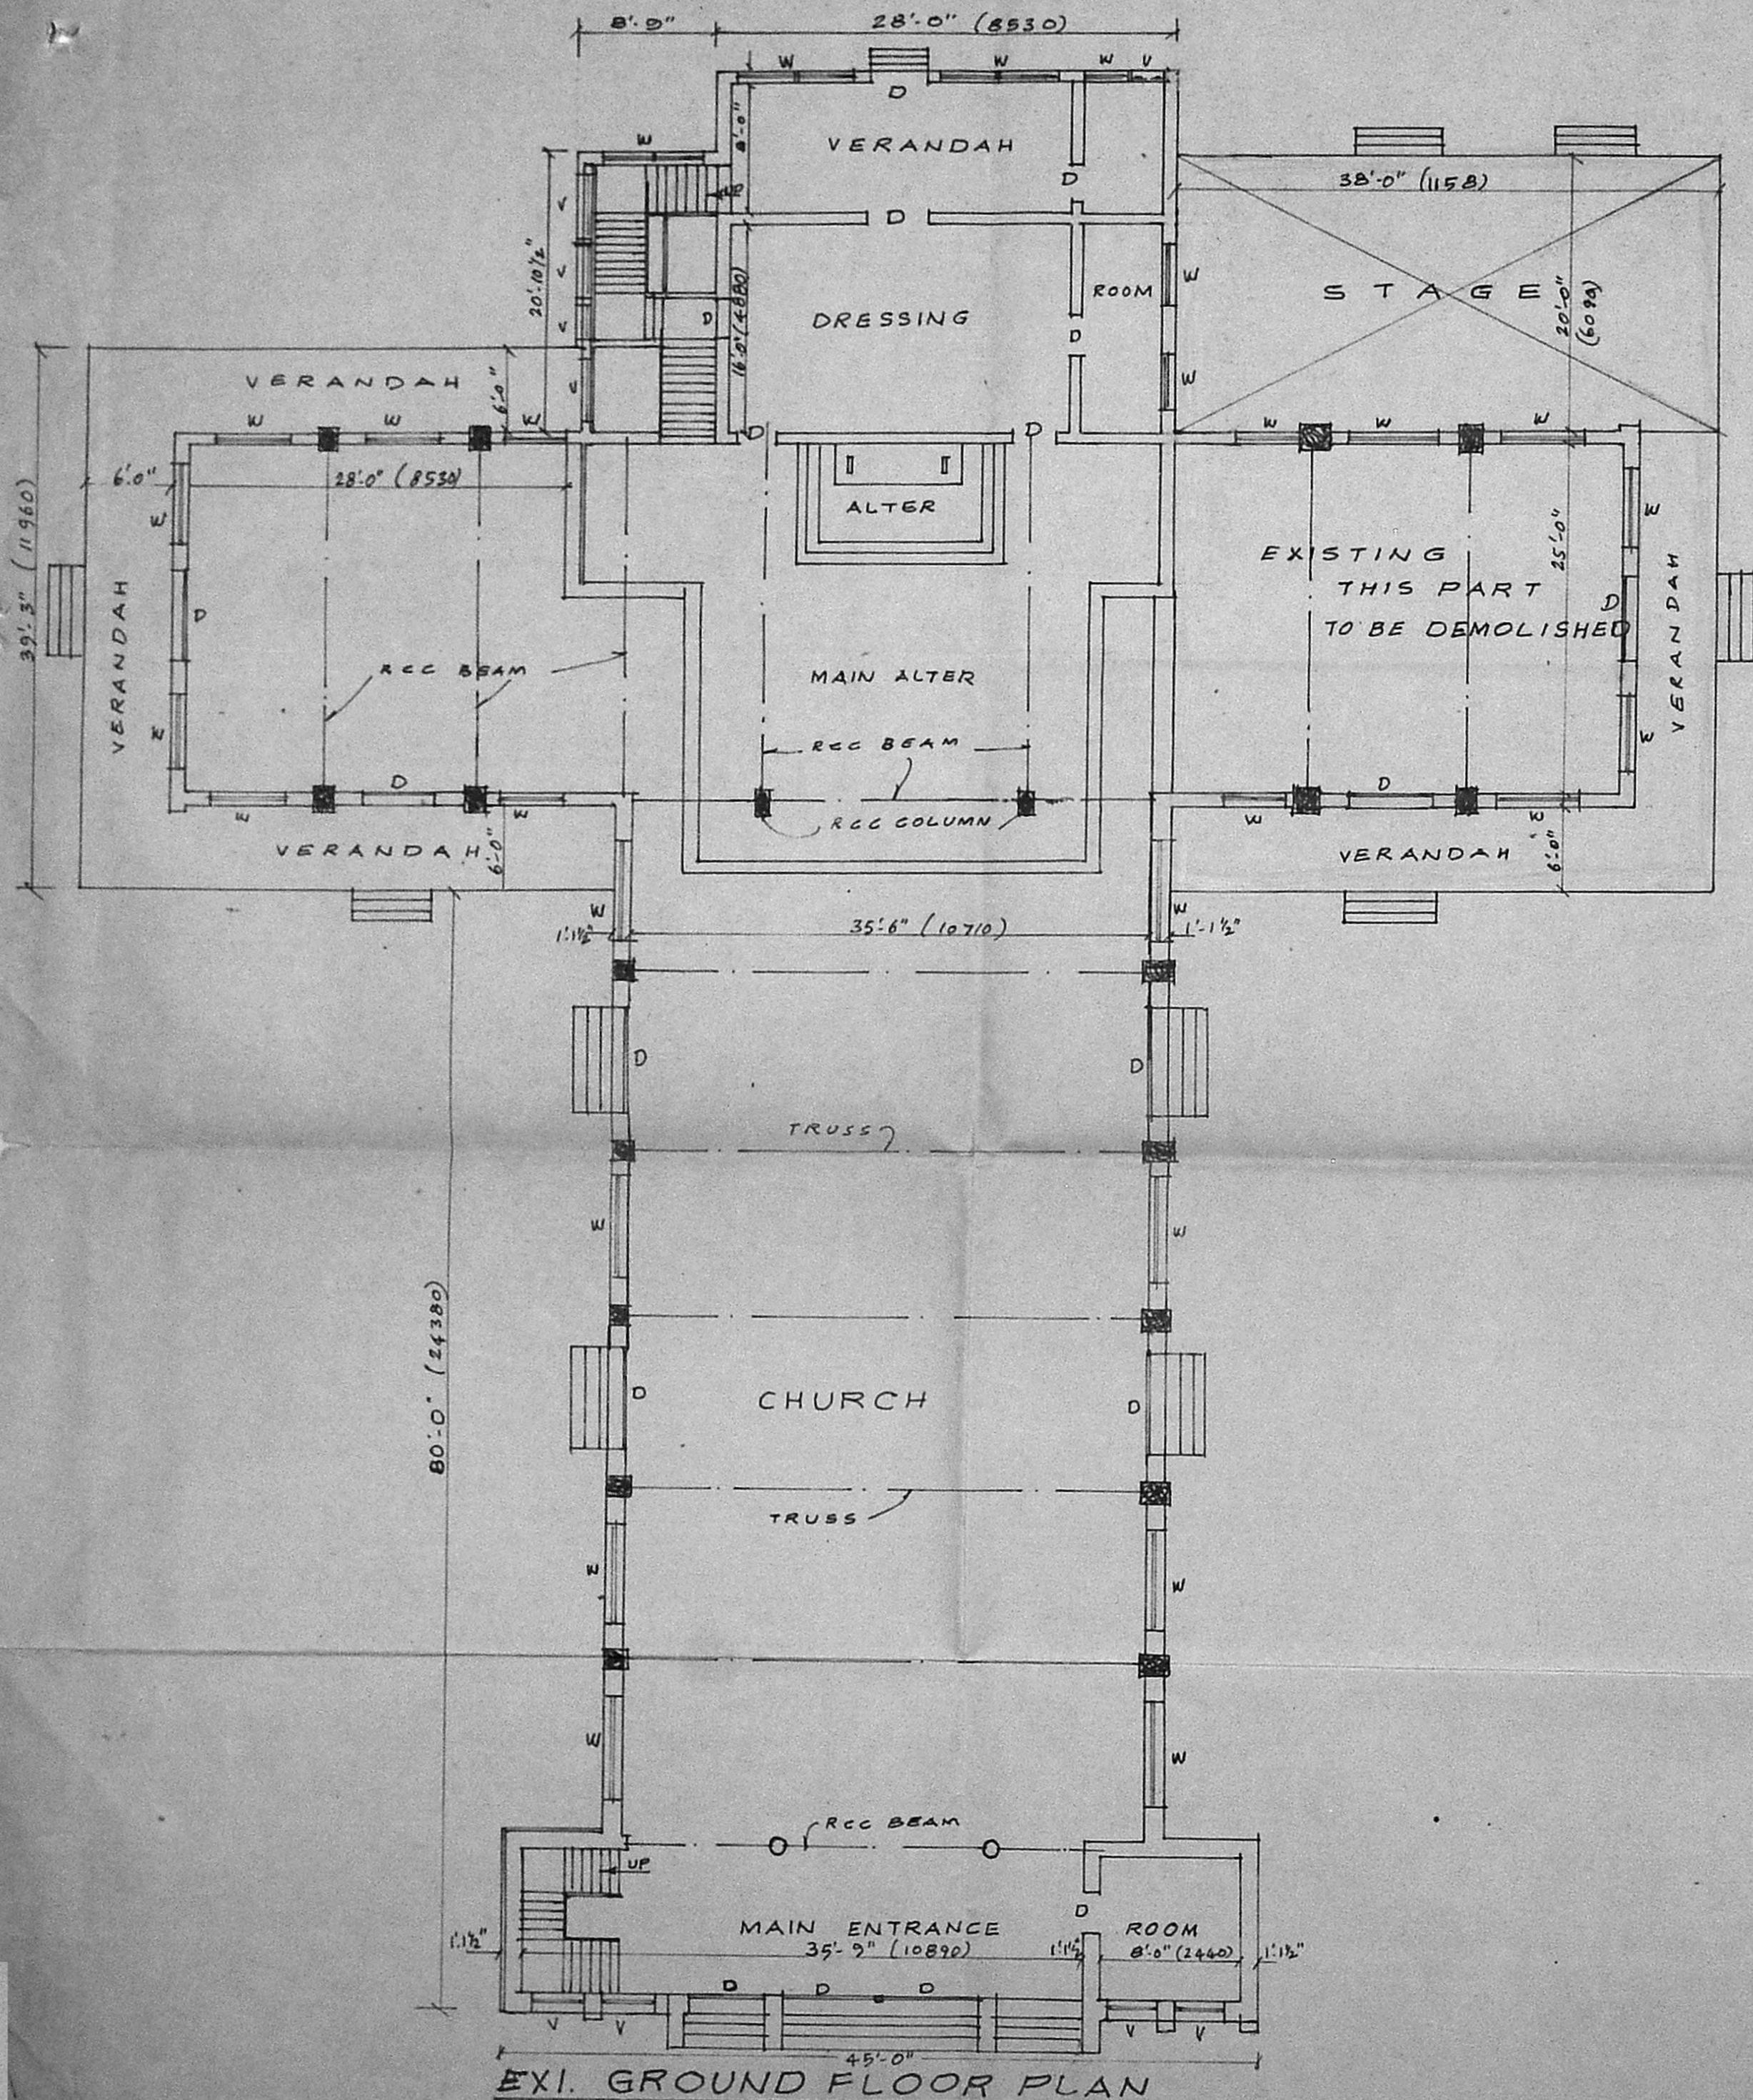


EXI. GROUND FLOOR PLAN

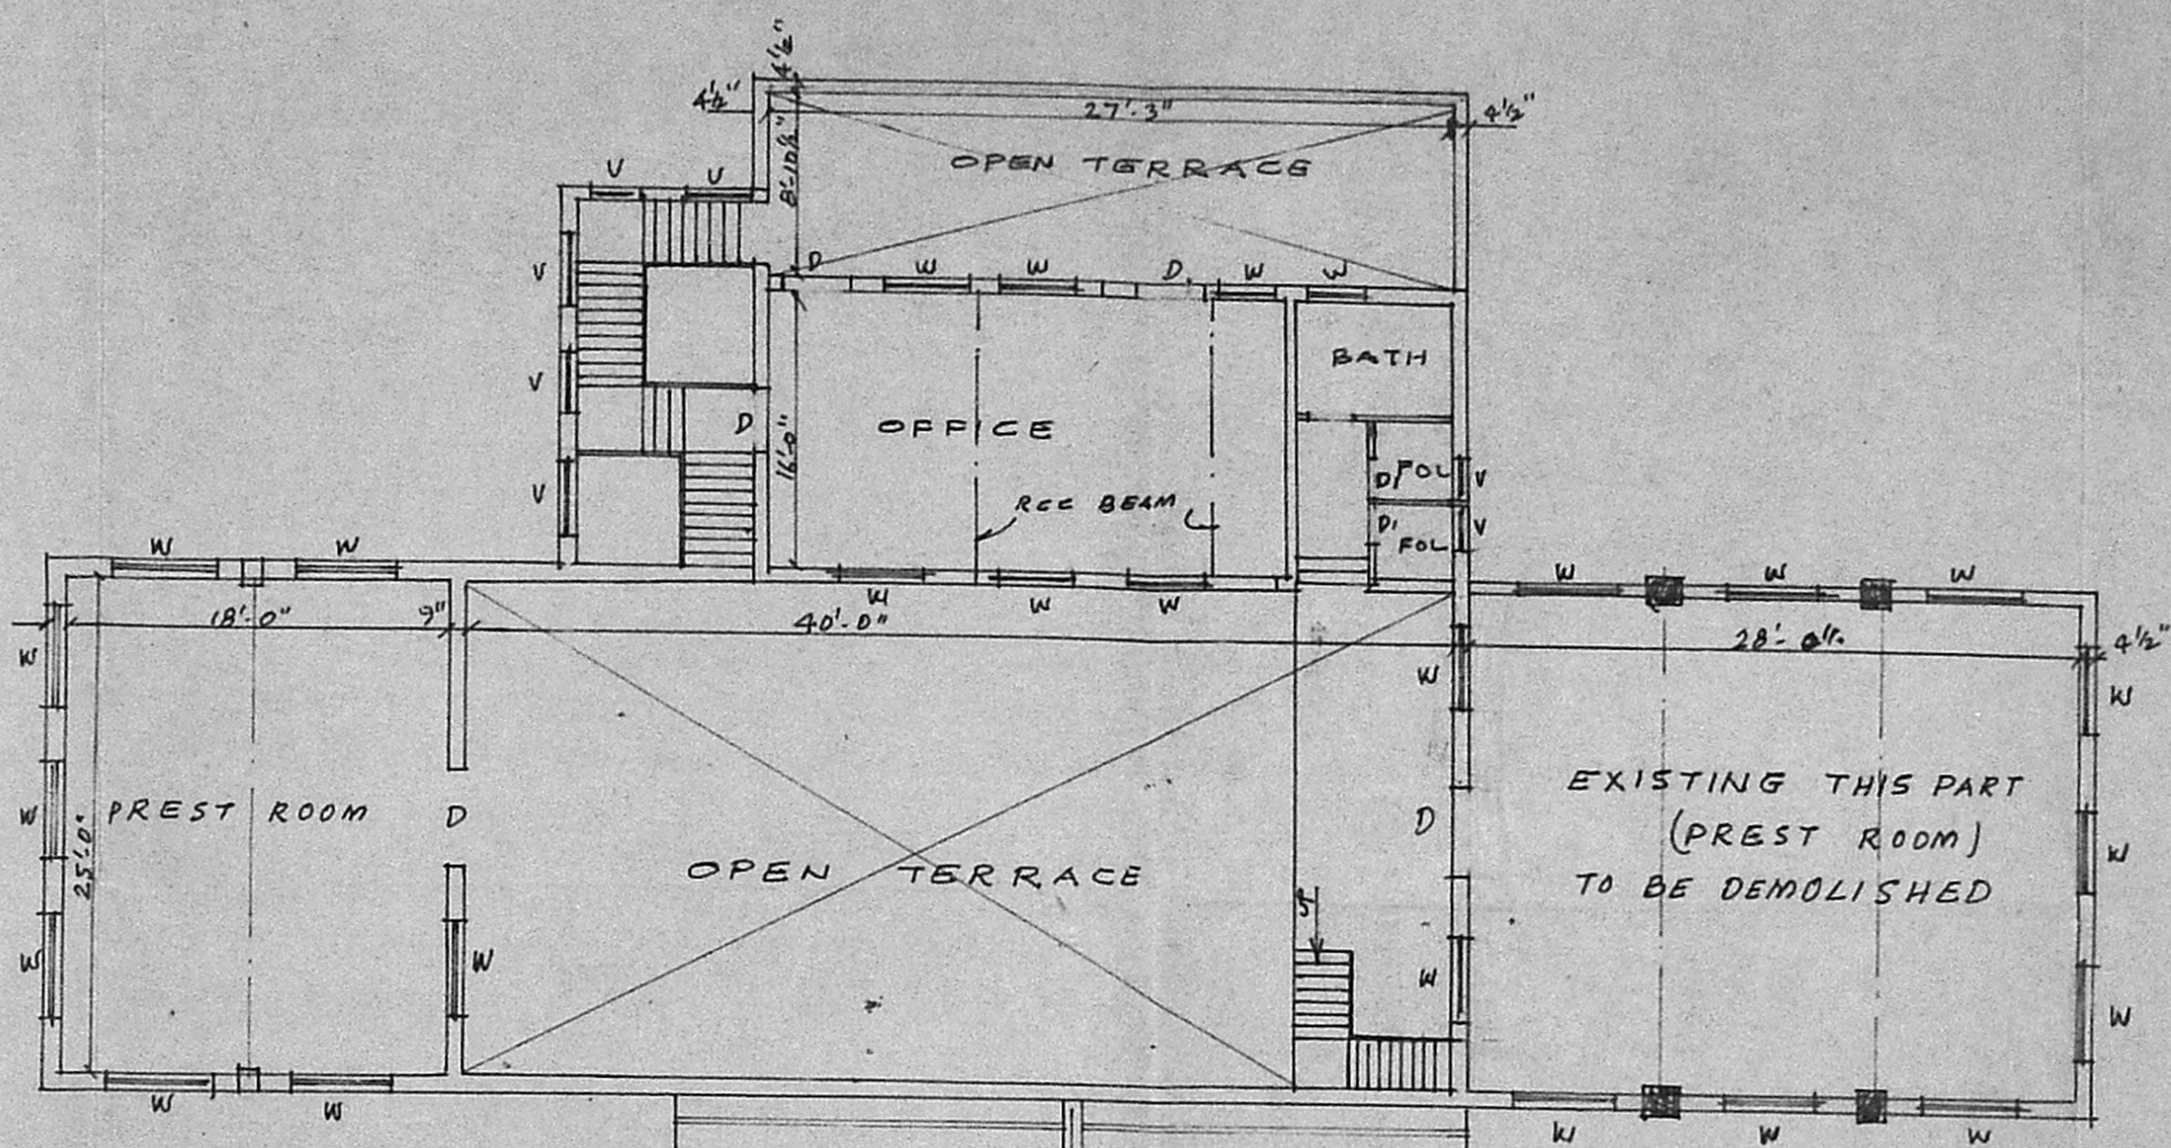


EXI. FIRST FLOOR PLAN

MMDA 'B'/PP No.
 C.No. *Scrutiny Plan*
 ASST. *CA/8944/91*
 Scrutiny *11/11/91*
 PART I
 PART II
 A.P.
 D.P.

Planning Permit No. *CP/198BB/91*
APPROVED
 SUBJECT TO THE CONDITIONS IN THIS OFFICE LETTER
 No. *CA/8944/91* Date *15-11-91*
 FOR MEMBER SECRETARY
 MADRAS METROPOLITAN DEVELOPMENT AUTHORITY
 MADRAS-600 034

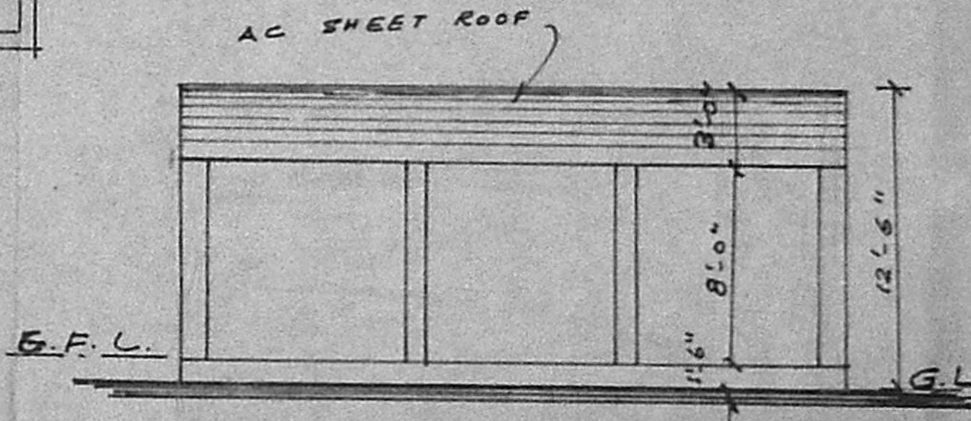

FRONT ELEVATION

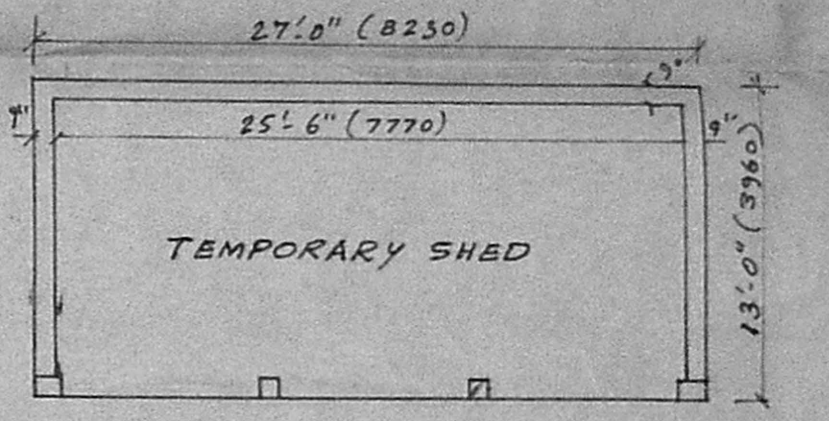

EXISTING TEMPORARY SHED PLAN [TO BE DEMOLISHED]

COLOUR REFERENCE
 [White Box] EXISTING BUILDING
 [Grey Box] TO BE DEMOLISHED.

PLAN SHOWING THE EXISTING MATER DOLOROSA CHURCH SOME PART (NORTH WING) AND TEMPORARY SHED TO BE DEMOLISHED. ARTHOON ROAD ROYAPURAM. MADRAS-13. CORPORATION DIVISION No. SCALE 1"=8'-0" (1:100)

K. S. ...
 PARISH PRIEST.
 MATER DOLOROSA CHURCH.
 ROYAPURAM,
 MADRAS-600018

K. Venugopal ABE (Rtd)
 CONSULTING CIVIL ENGINEER
 LICENSE SURVEYOR CLASS I
 CORPORATION OF MADRAS
 3, NEELAKANDAN STREET
 NUNBAMBAKKAM (LAKE AREA)
 MADRAS-600 034

OWNER

LICENSED SURVEYOR