
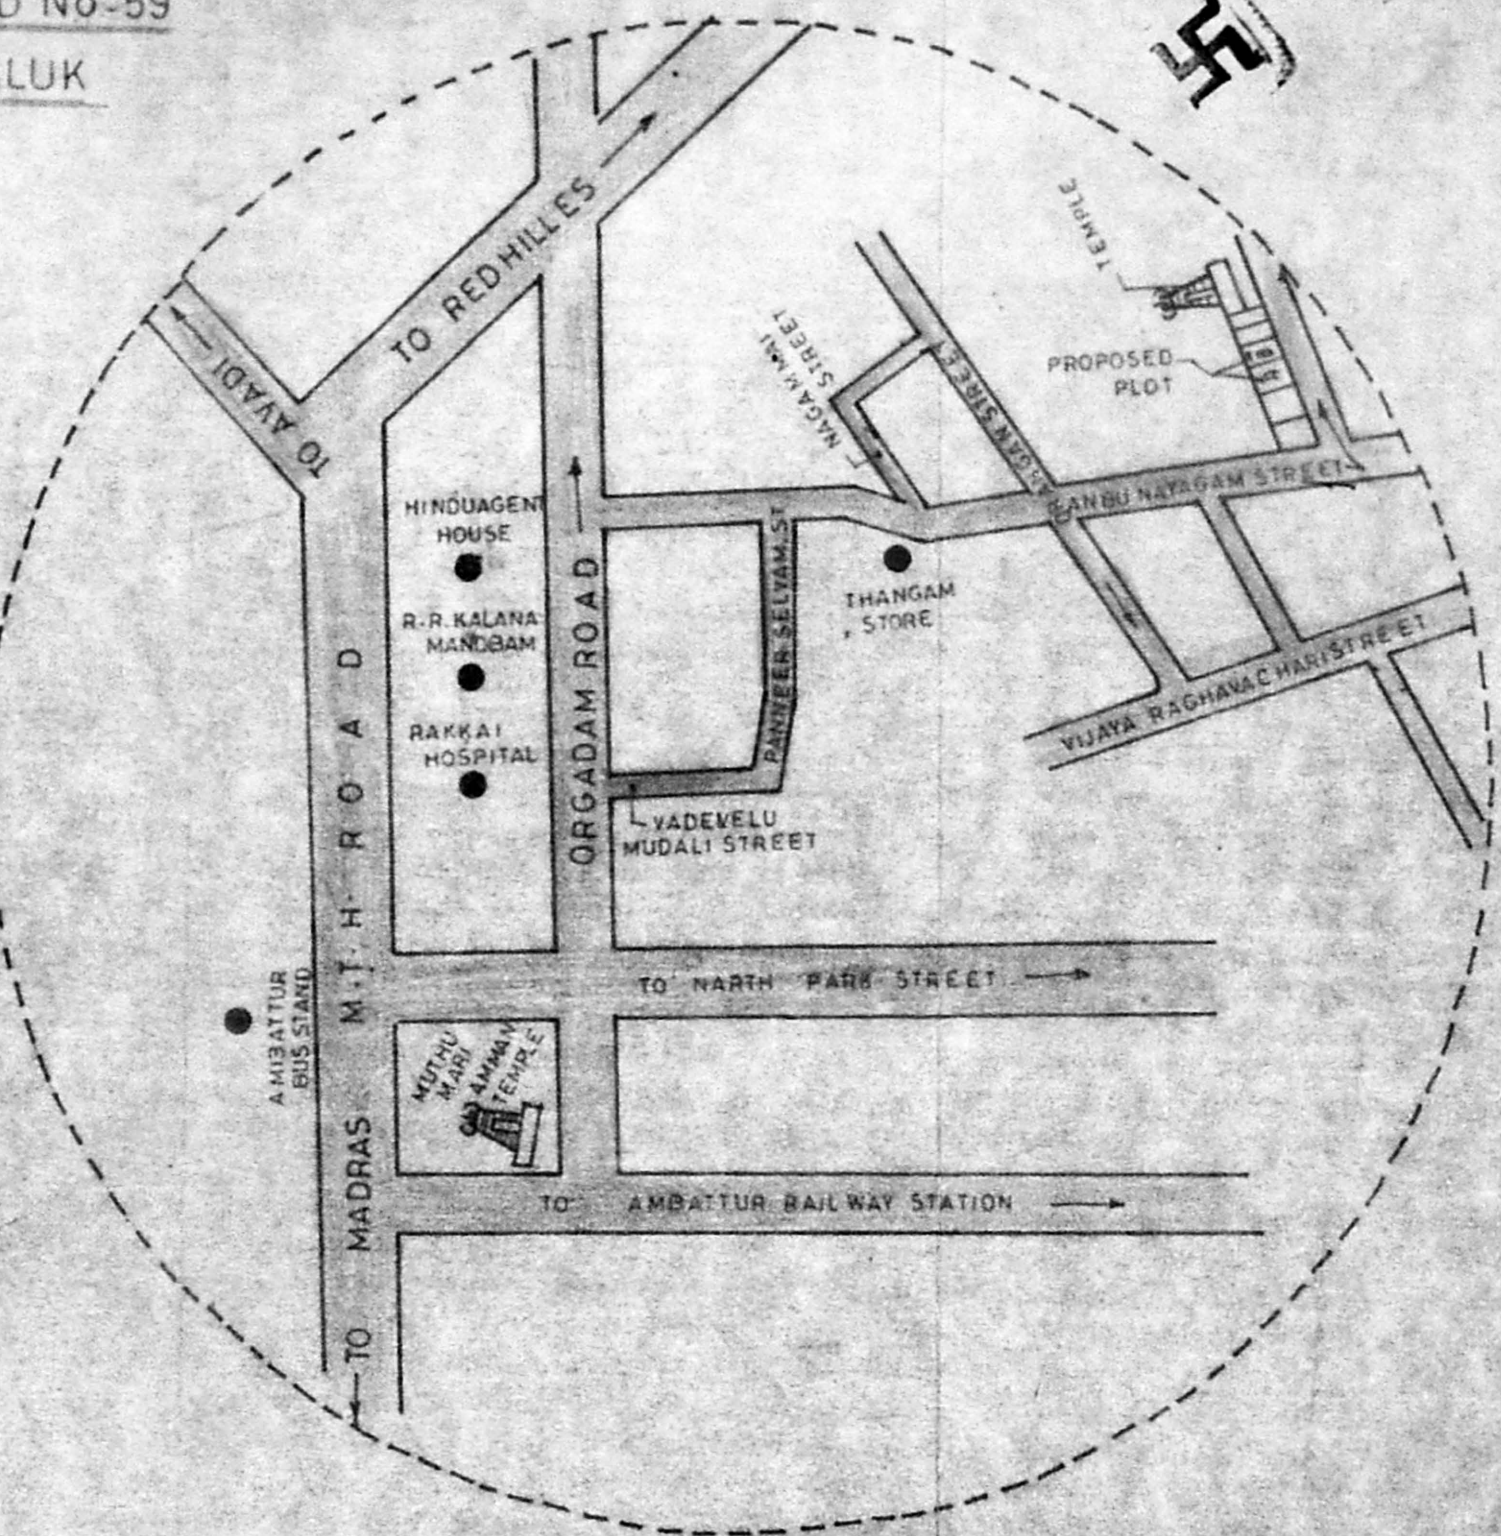


SKETCH SHOWING THE SUB-DIVISION OF S.No-174/1 AND No-59  
 ORGADAM VILLAGE AMBATTUR TOWNSHIP SAIDAPET TALUK  
 CHENGAI ANNA DIST

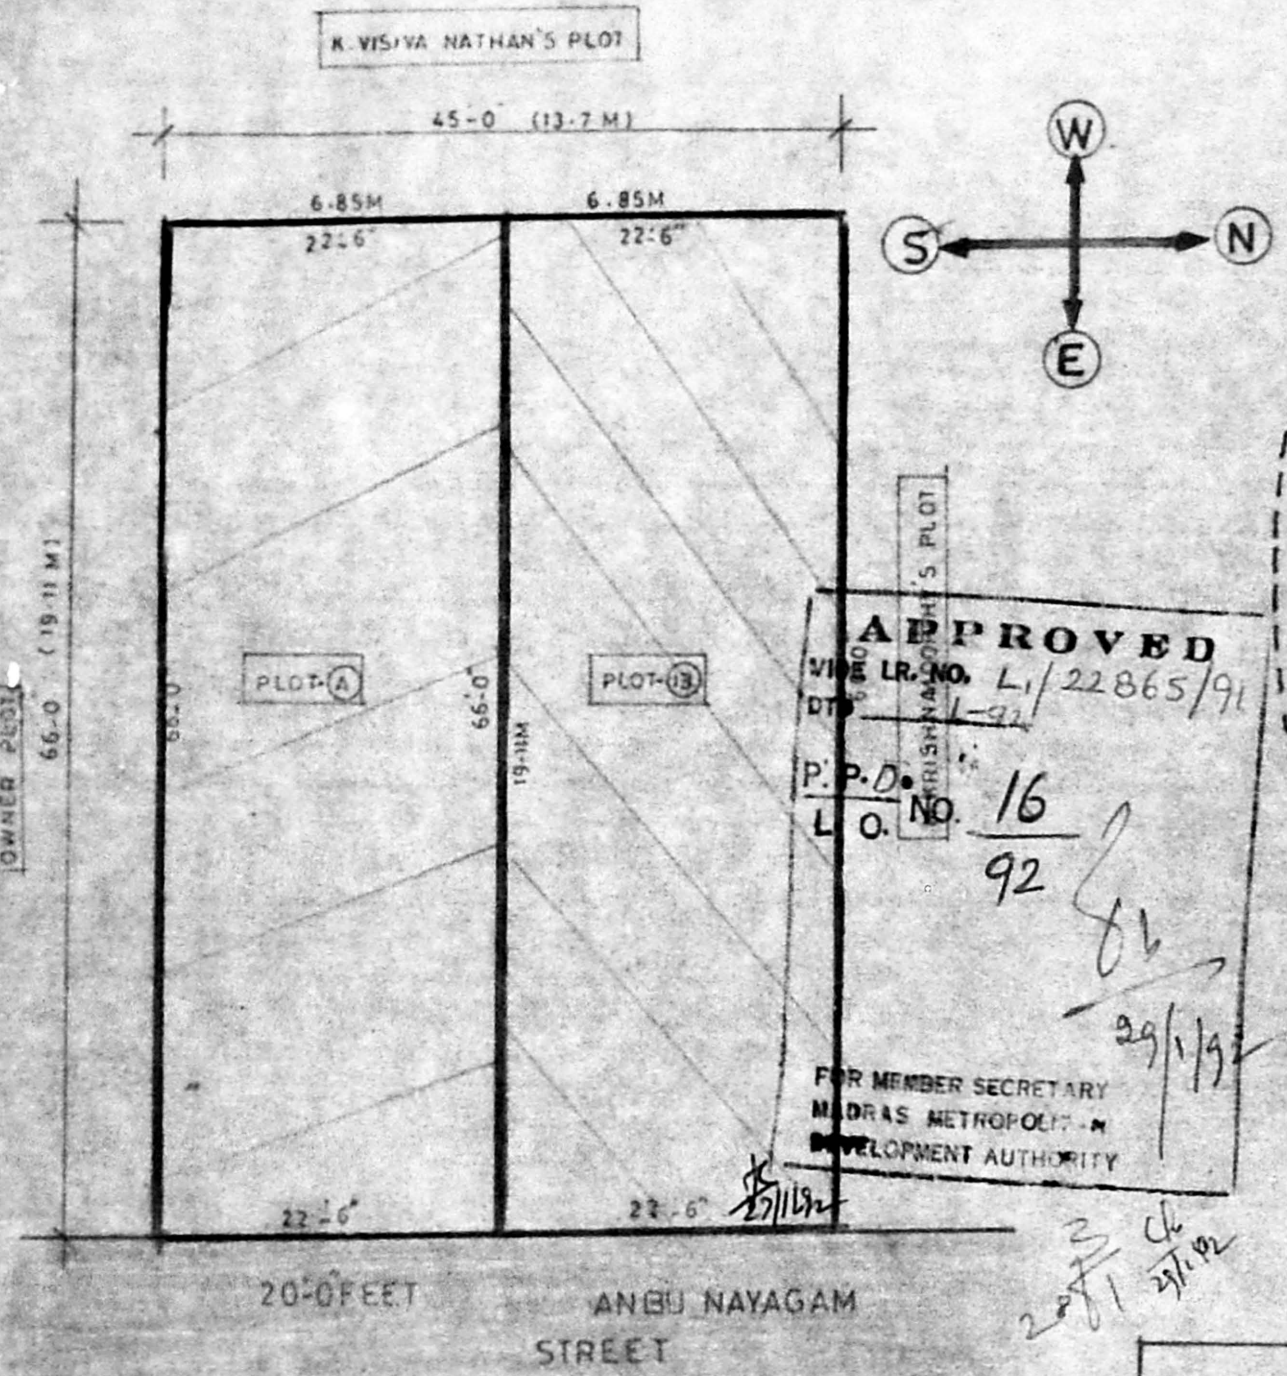

**SUB DIVISION CUM SITE PLAN**  
 (SCALE: 1:50)

1	TOTAL PLOT AREA	276 m <sup>2</sup>	2970 sft
2	PLOT (A)	138 m <sup>2</sup>	1485 sft
3	PLOT (B)	138 m <sup>2</sup>	1485 sft
1	PLOT BOUNDARY	[Symbol]	
2	PROPOSED	[Symbol]	
3	ROAD	[Symbol]	

**TOPO PLAN**

X  
 S. D. →  
 S. RAMA MOORTHY  
 (OWNER)

*K.K. Thirumalai*  
 K. K. THIRUMALAI, D.C.E. (D.C.M)  
 Licensed Surveyor, Ambattur, township.  
 AMIRTH & JAY BUILDERS,  
 PLOT NO. 3, PAKKILAMANI IYER ST,  
 VENKETAPURAM,  
 AMBATTUR, MADRAS 600 059.

(LICENSED SURVEYOR)