


PROPOSED CONSTRUCTION AT PLOT NO. 51, IN S.NO. 76/2,

RAJESWARI NAGAR, ULLAGARAM VILLAGE, ULLAGARAM TOWN

PANCHAYAT MADRAS-91.


SCALE 1:100

REFERENCE	FT.IN.	CMS	AREA	SQ.FT.	SQ.M.
D DOOR	3'3" x 6'6"	100 x 200	PLOT	2420	224.81
D ₁ DOOR	2'6" x 6'6"	76 x 200		GF. PLINTH	1118.74
W WINDOW	6'0" x 4'6"	182 x 137	F.F. PLINTH	528	49.05
W ₁ WINDOW	4'6" x 4'6"	137 x 137	PLOT COVERAGE 46%	F.S.I. 0.68	
W ₂ WINDOW	3'0" x 4'6"	91 x 137			
V VENT	4'0" x 2'0"	122 x 61			

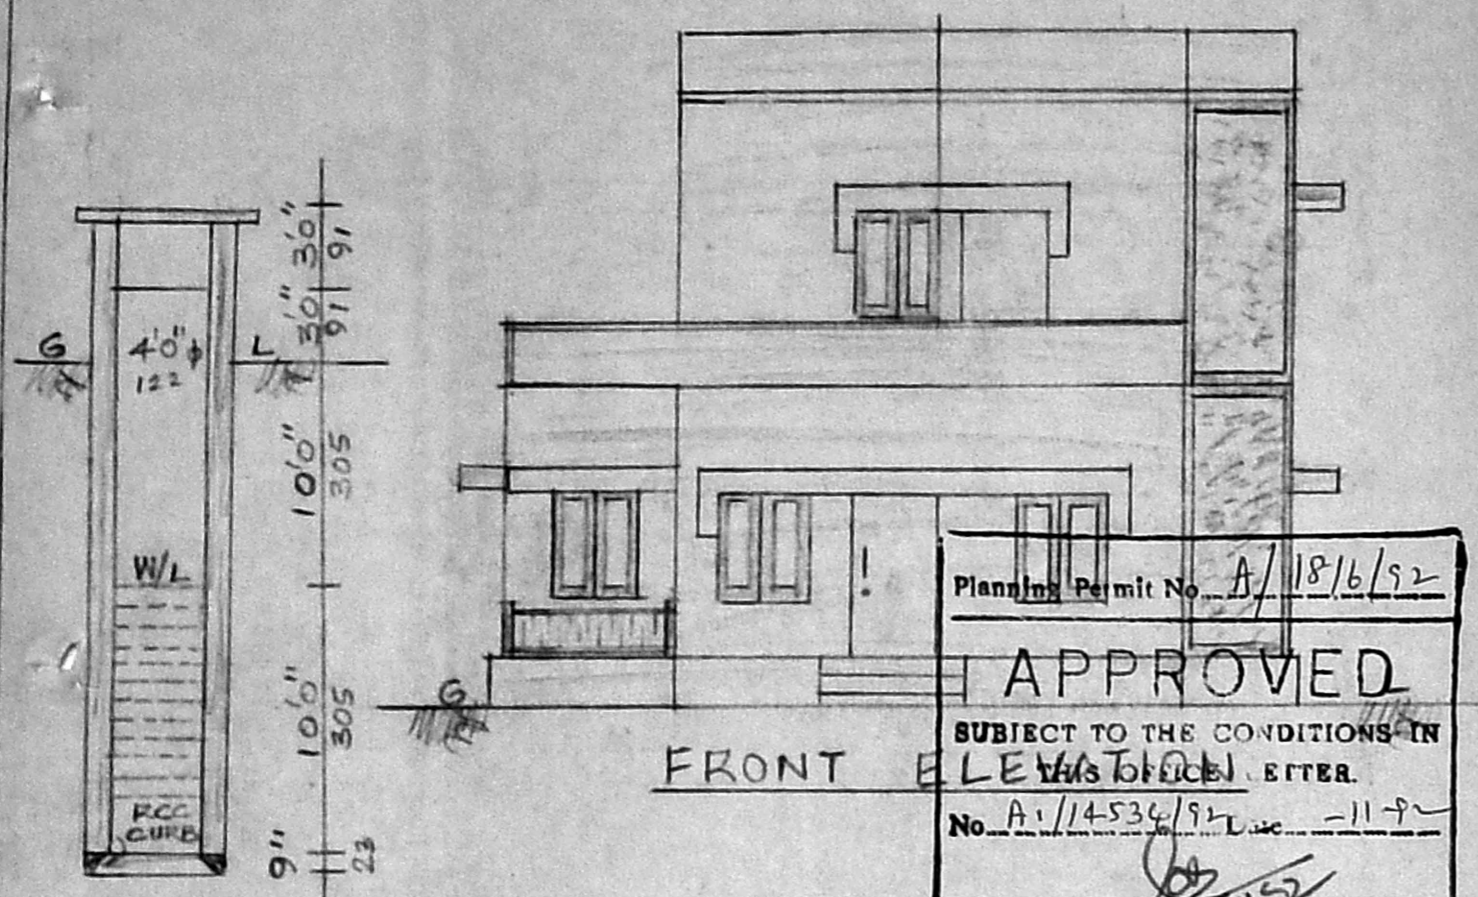


WELL SECTION

Planning Permit No. A/18/6/52
APPROVED
 SUBJECT TO THE CONDITIONS IN
 THE BLOCK ENTER.
 No. A/14534/92 - 119
 o/c
 FOR MEMBER SECRETARY
 MADRAS METROPOLITAN
 DEVELOPMENT AUTHORITY
 MADRAS - 600 008.



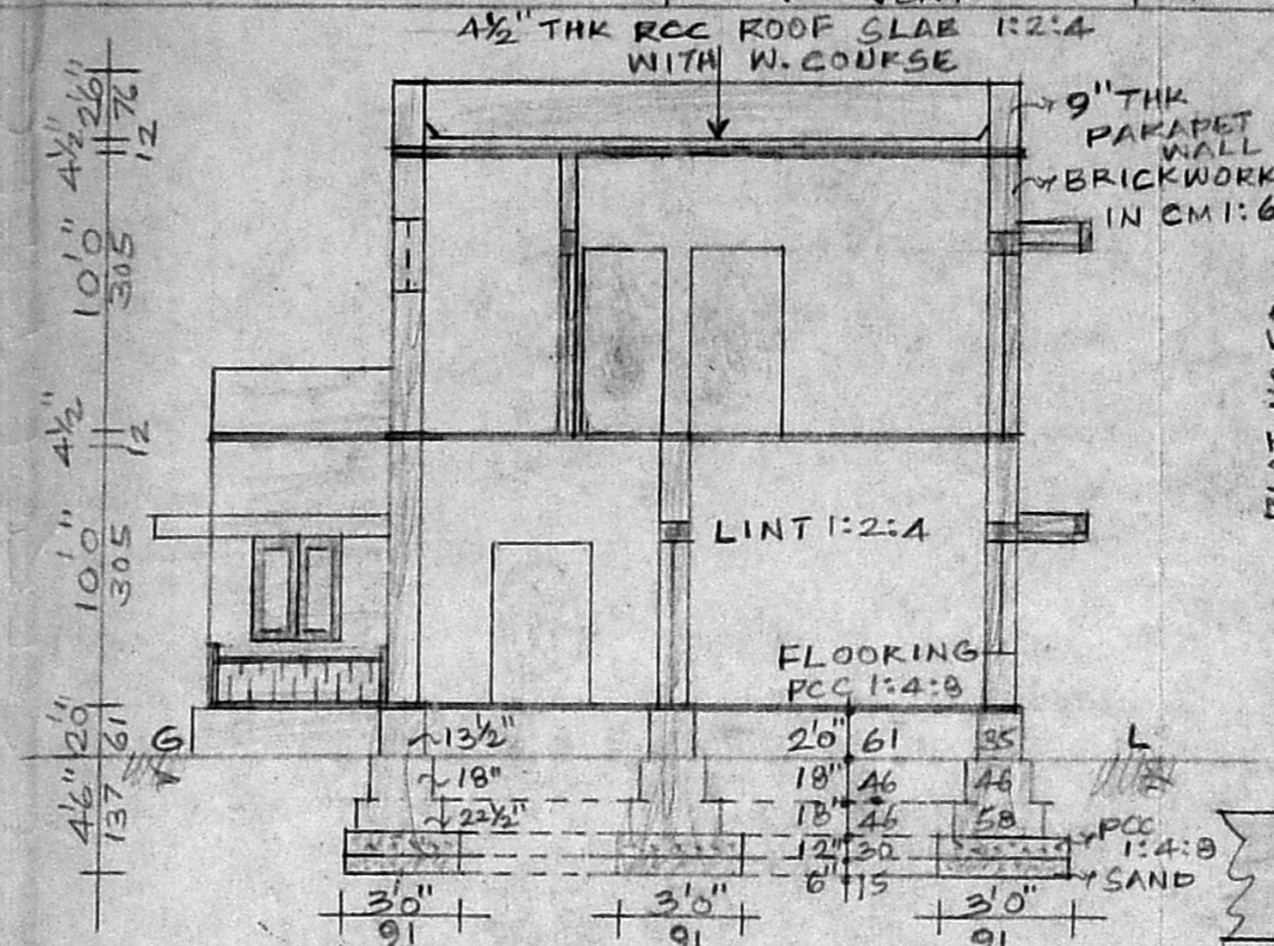


SECTION 'AB'

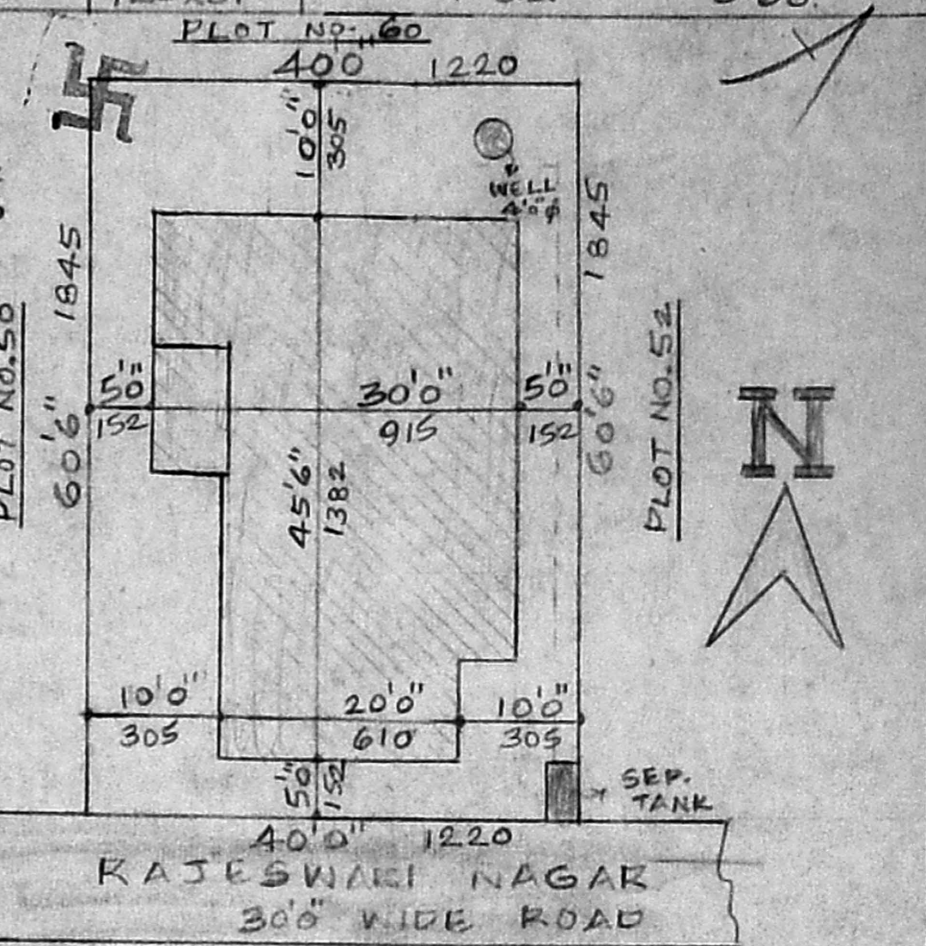


SITE PLAN


SCALE 1:200

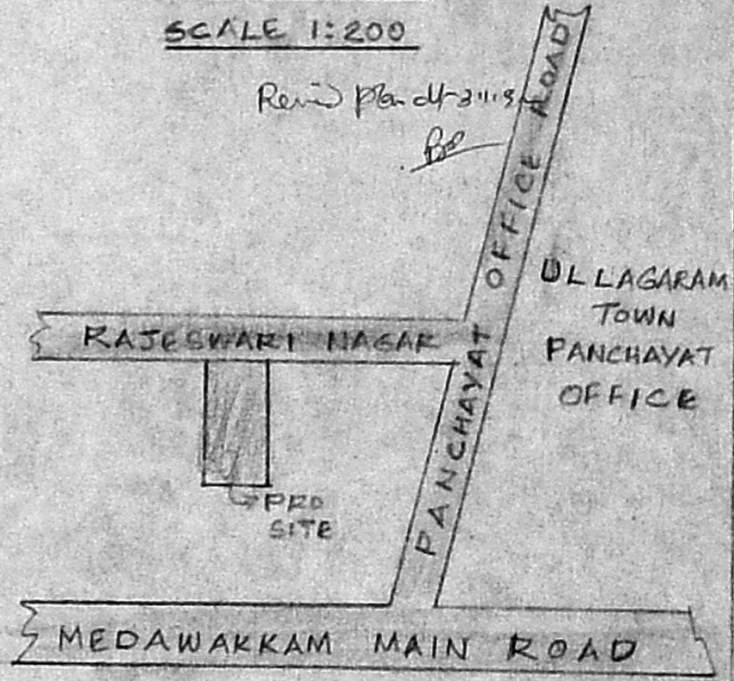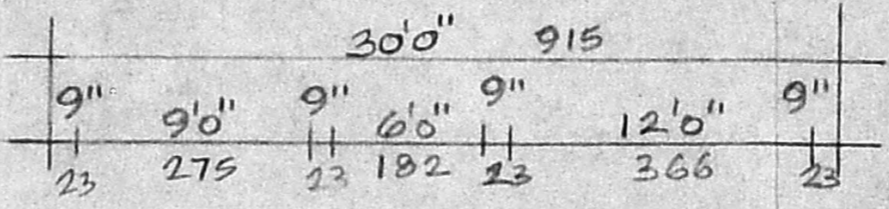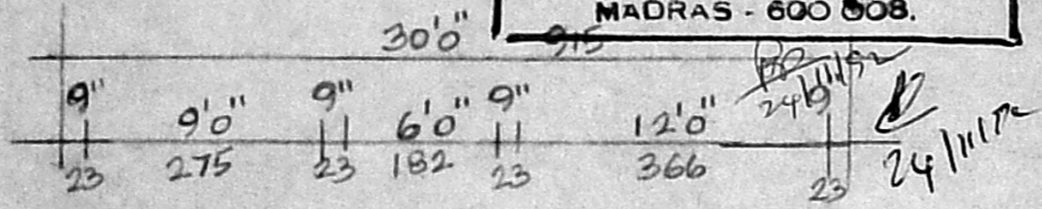


KEY PLAN

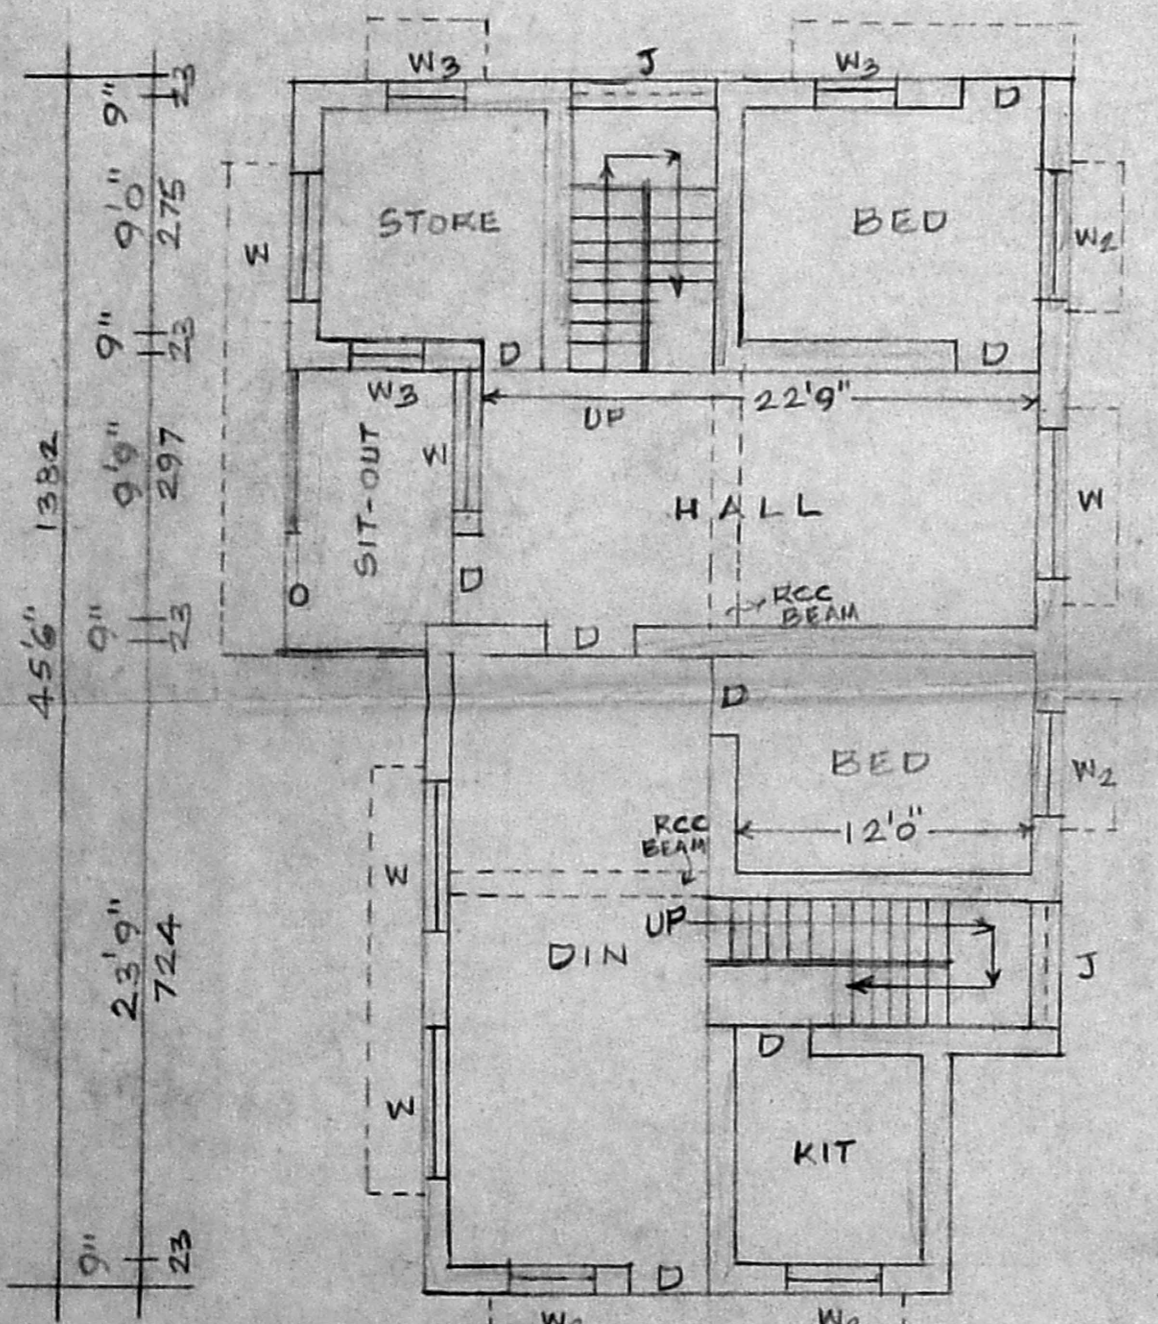


PLAN OF GROUND FLOOR

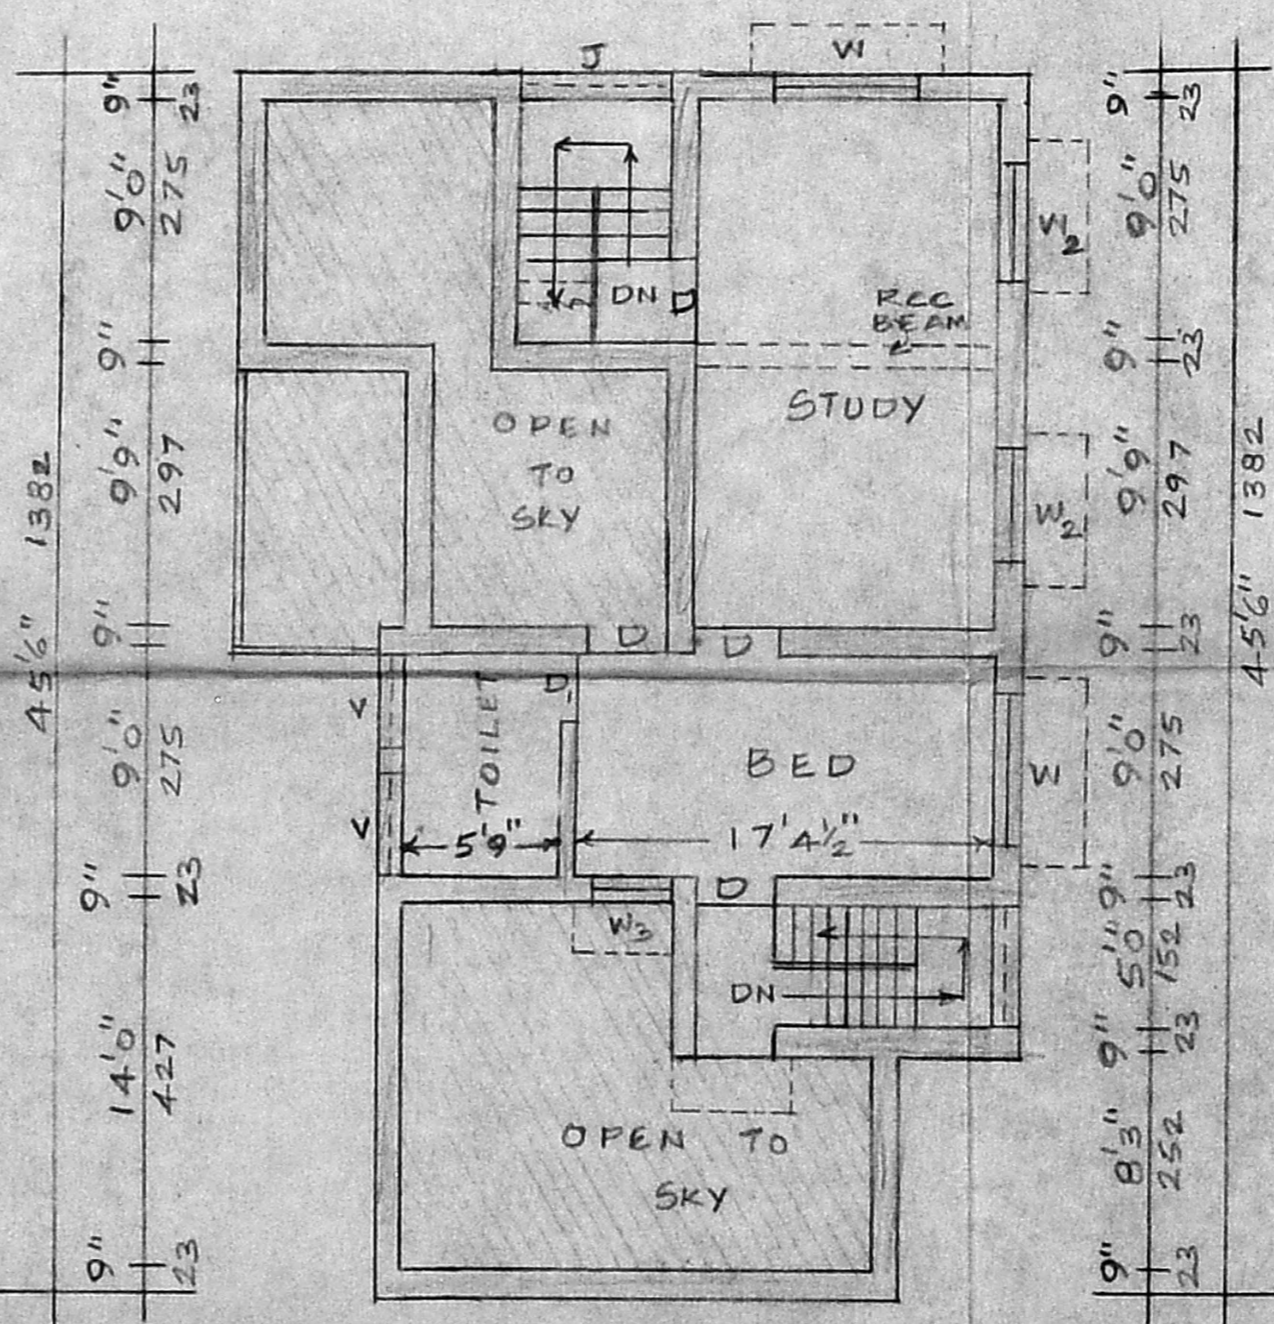

PLAN OF FIRST FLOOR

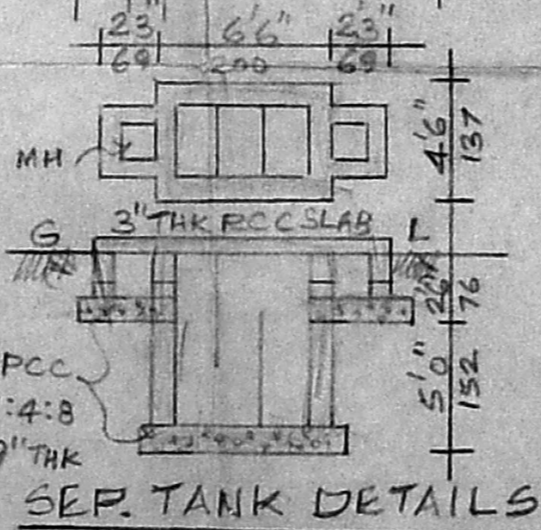

SEP. TANK DETAILS

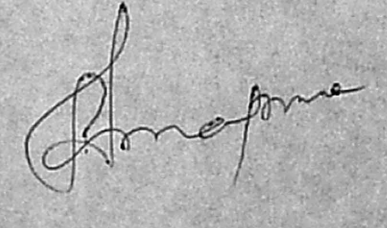OWNER

 C. GANESAN,
 LICENSED SURVEYOR,
 Alandur Municipality, Tambaram Municipality
 Ambattur Municipal Township,
 189, Karunecagar Street, Adambakkam,
 MADRAS-600 088
 P.O. No. 234 28 28,
 LICENSED SURVEYOR