




ELEVATION

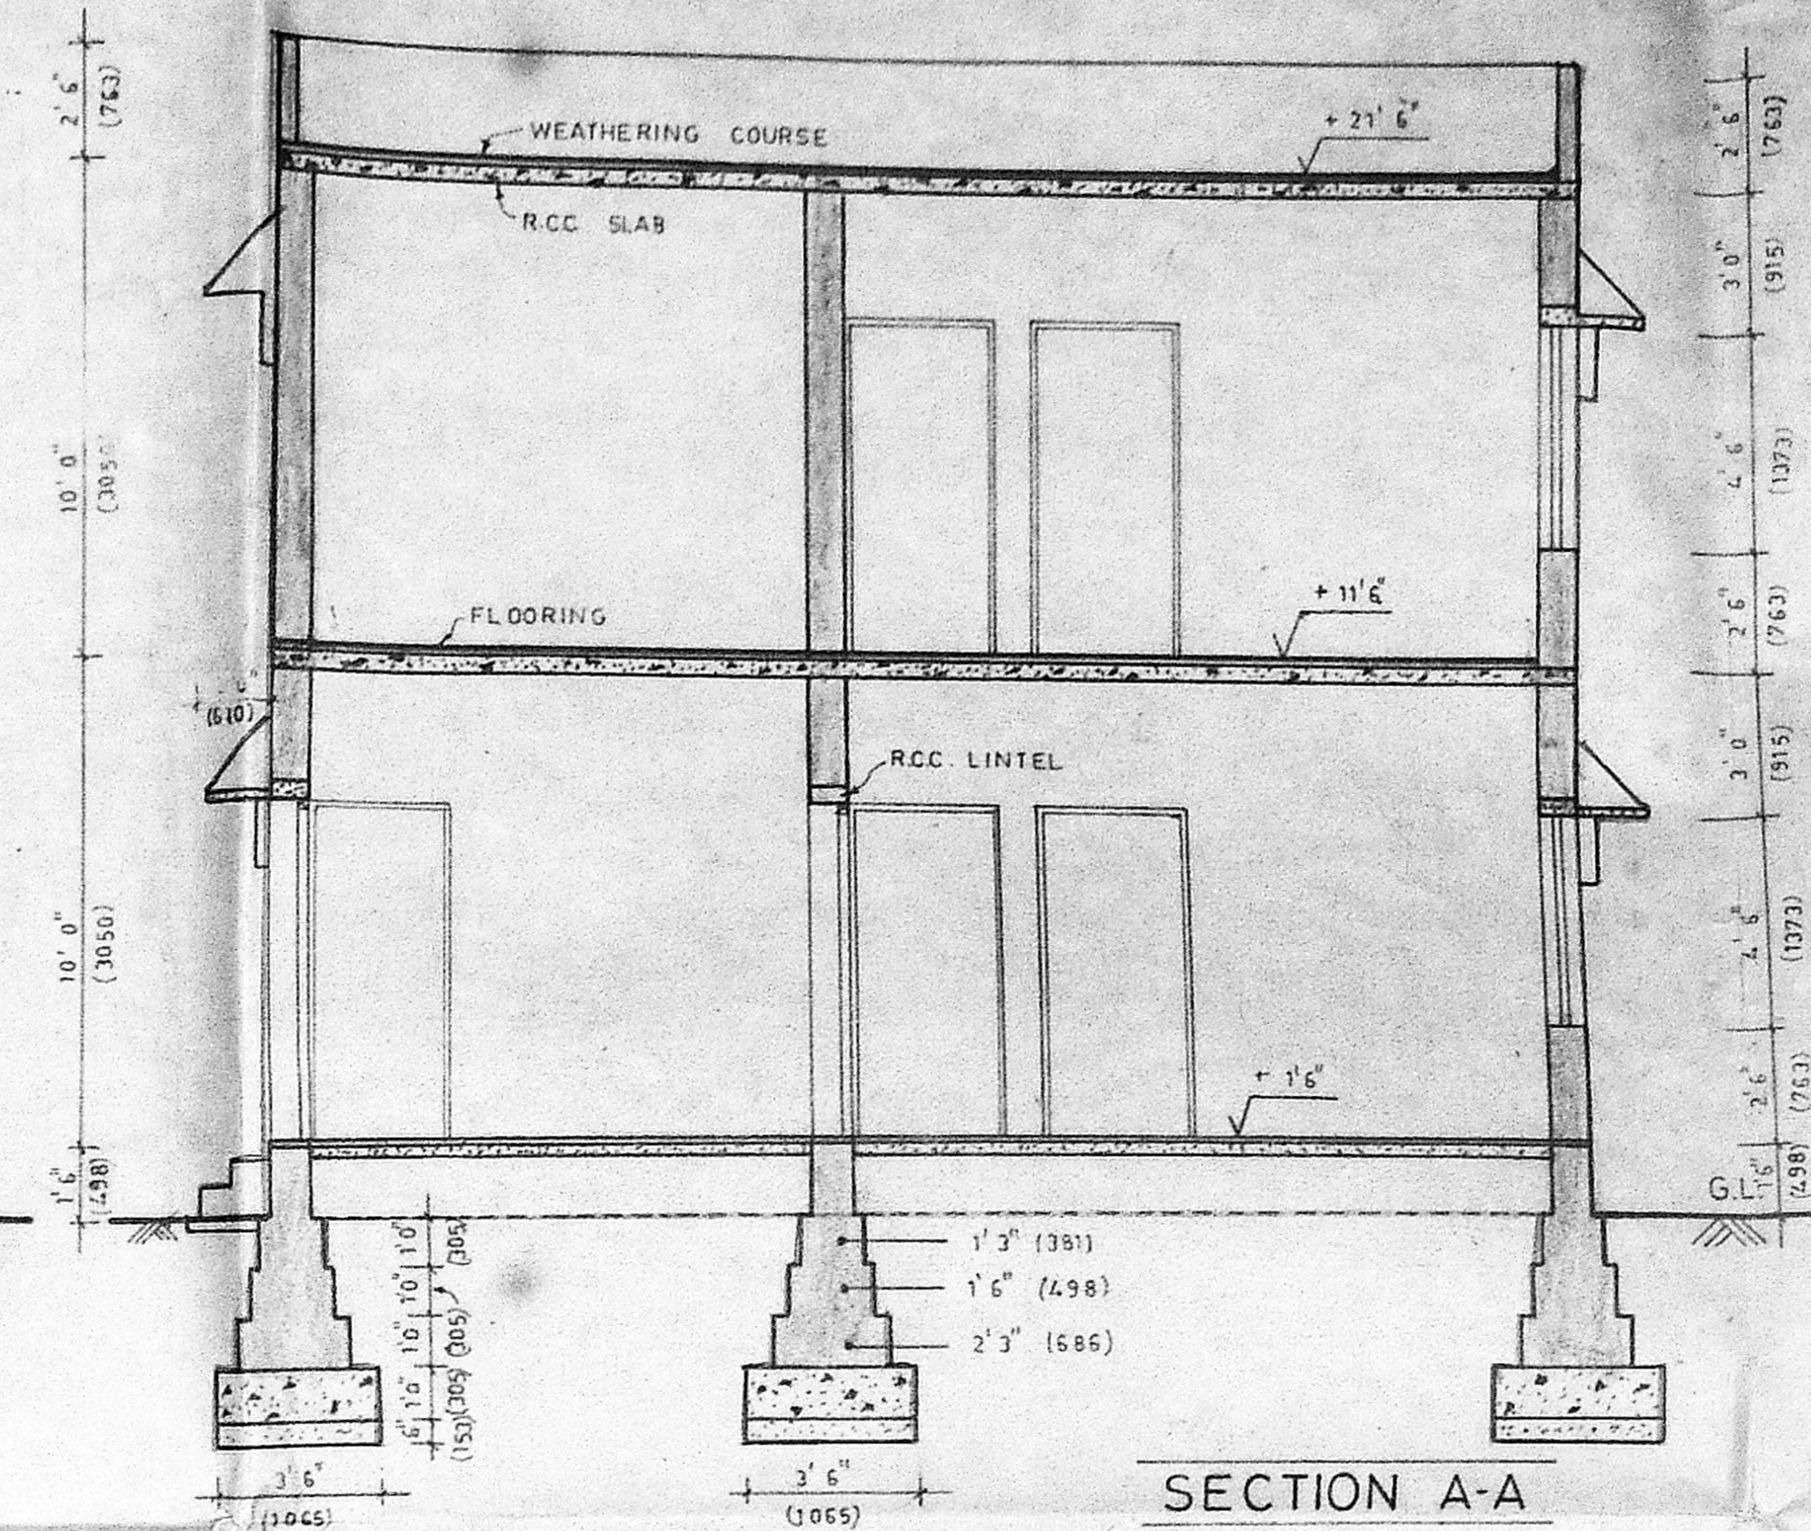


SECTION A-A

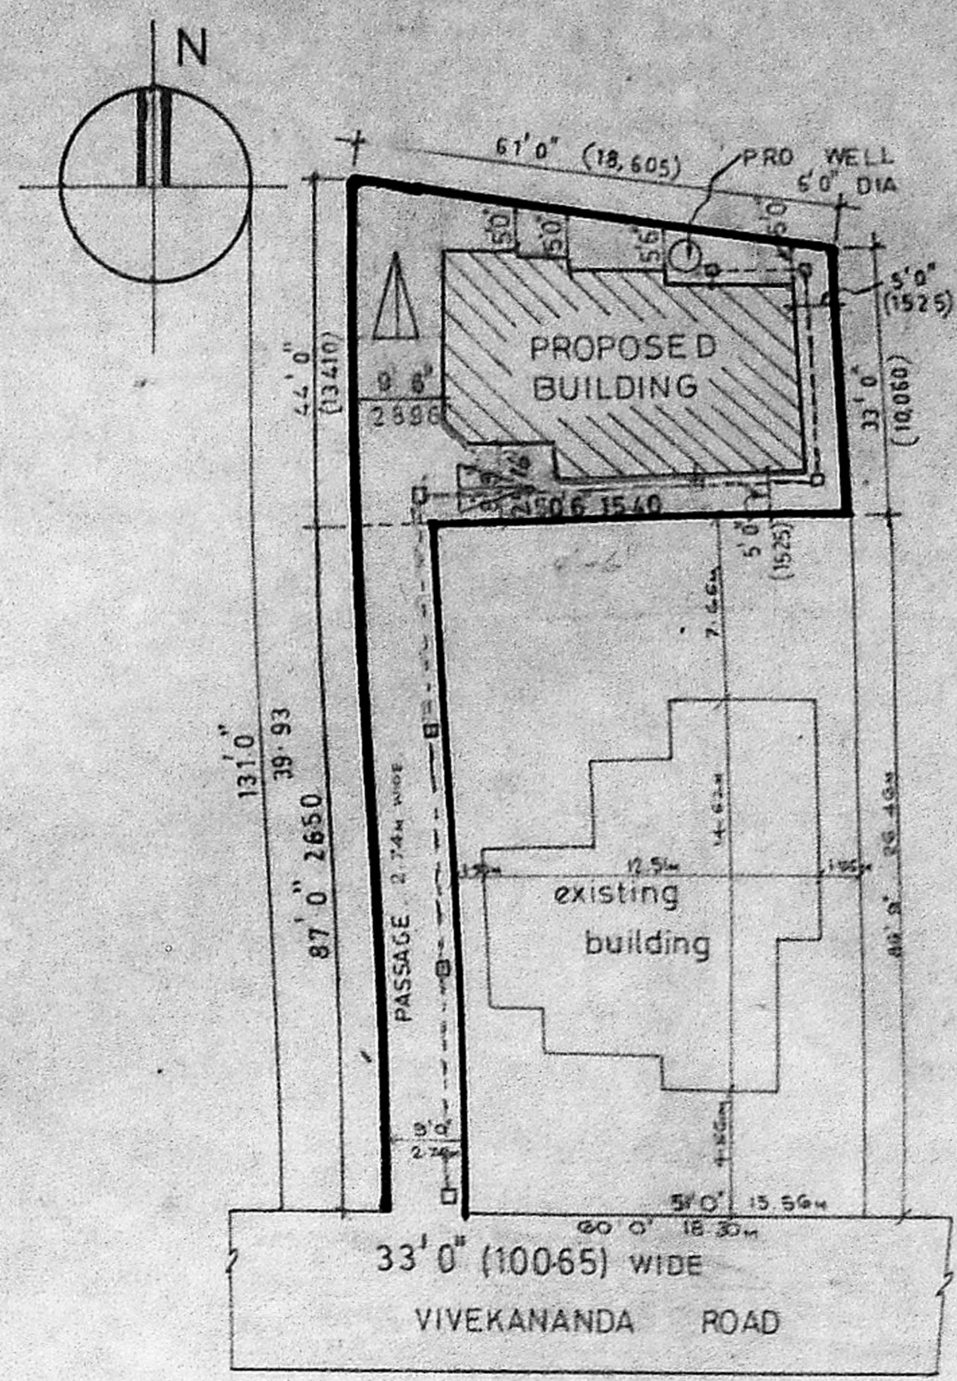


SITE PLAN
SCALE - 1" = 24' 0"

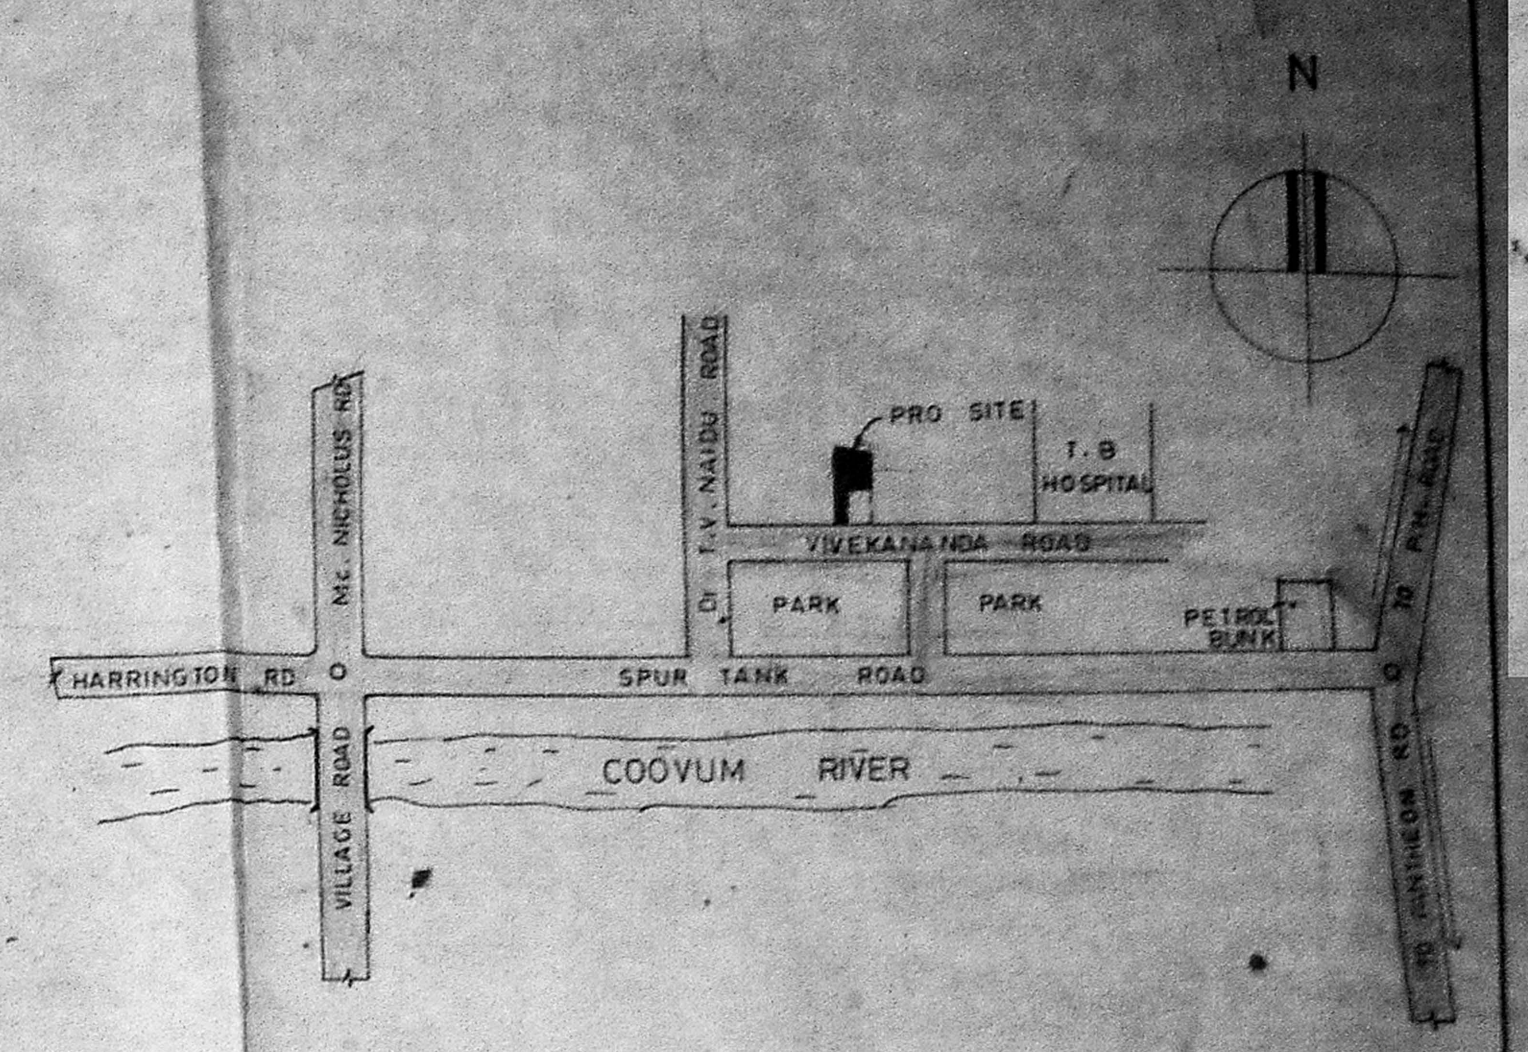

TOPO PLAN
NOT TO SCALE

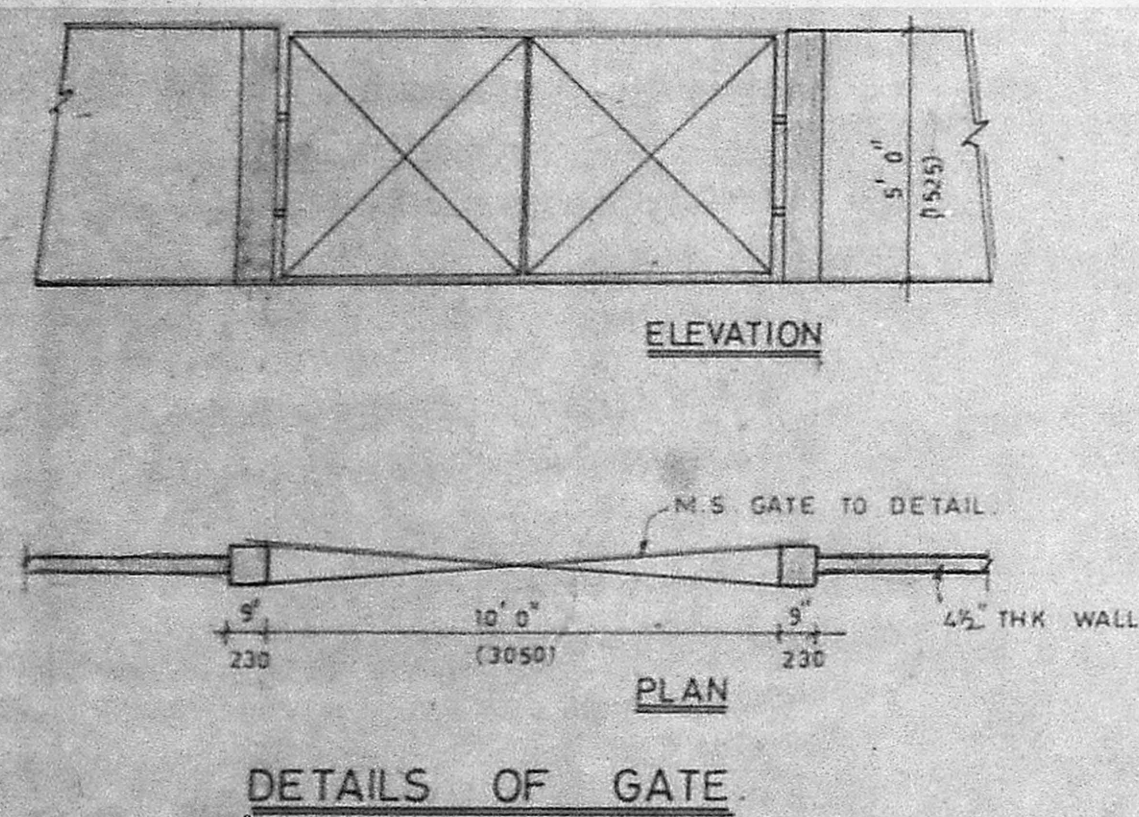

DETAILS OF GATE

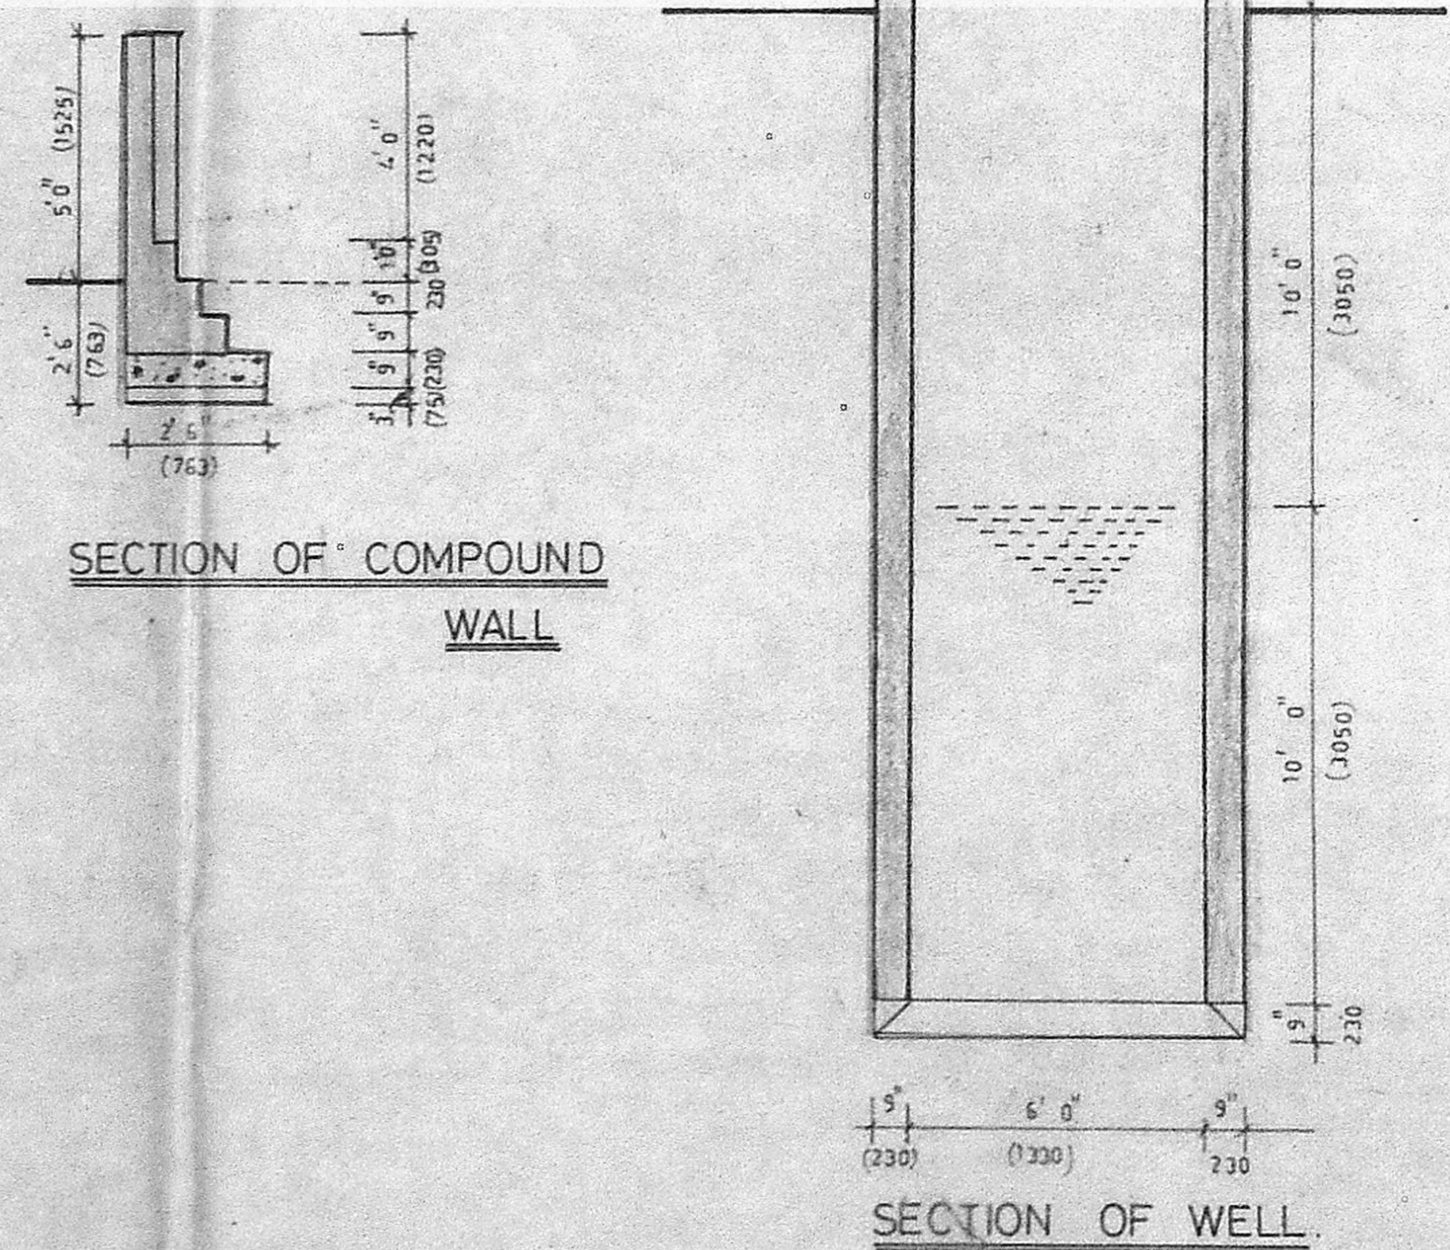

SECTION OF COMPOUND WALL

SECTION OF WELL

SPECIFICATION

FOUNDATION	R.C.C. 1:2:4 FOR PLINTH BEAM. P.C.C. 1:3:10 AS BASE B.M. IN C.M. 1:5 FOR FOOTINGS.
SUPER STRUCTURE	B.M. IN C.M. 1:5. R.C.C. 1:2:4 FOR LINTELS, BEAMS, AND SLAB.
FLOORING	MOSAIC FLOORING ABOVE R.C.C. 1:2:4 FLOORS.
ROOF	R.C.C. 1:2:4 SLAB OF SUITABLE THK PROTECTED WITH STANDARD WEATHERING COURSE.
FINISHES	INTERIOR AND EXTERIOR PAINTED WITH CEMENT PAINT.
JOINERY	BEST INDIAN COUNTRY WOOD.

JOINERY DETAILS


TYPE	OPENING		DESCRIPTION
	WIDTH	LENGTH	
D	3' 0" (915)	7' 0" (2135)	T.W. FLUSH DOOR TO DETAIL
D ₁	2' 9" (838)	7' 0" (2135)	COUNTRY WOOD PANELED DOOR.
D ₂	2' 6" (763)	7' 0" (2135)	COUNTRY WOOD FRAMED MARINE PLY DOOR
W	4' 6" (1373)	4' 6" (1373)	COUNTRY WOOD FRAMED GLAZED WINDOW WITH GRILL TO DETAIL.
W ₁	3' 0" (915)	4' 6" (1373)	DO
W ₂	6' 0" (1830)	4' 6" (1373)	DO
V	2' 0" (610)	2' 0" (610)	DO
R.S	7' 6" (2286)	7' 6" (2286)	ROLLING SHUTTER TO DETAIL.

AREA STATEMENT


PLOT AREA	3153.75 SQ FT (292.98 SQ M)
PLINTH AREA IN GROUND FLOOR	1335.25 SQ FT (124.09 SQ M)
PLINTH AREA IN FIRST FLOOR	945.875 SQ FT (87.90 SQ M)
TOTAL BUILT UP AREA	2281.125 SQ M
PLOT COVERAGE	1335.25 / 3153.75 = 42.7%
FLOOR SPACE INDEX	2281 / 3153.75
CAR PARK	2 NOS. 0.72 TIME

COLOR INDEX

[Symbol]	PROPOSED BUILDING
[Symbol]	ROAD
[Symbol]	WATER LINE
[Symbol]	SEWAGE LINE
[Symbol]	BOUNDARY LINE

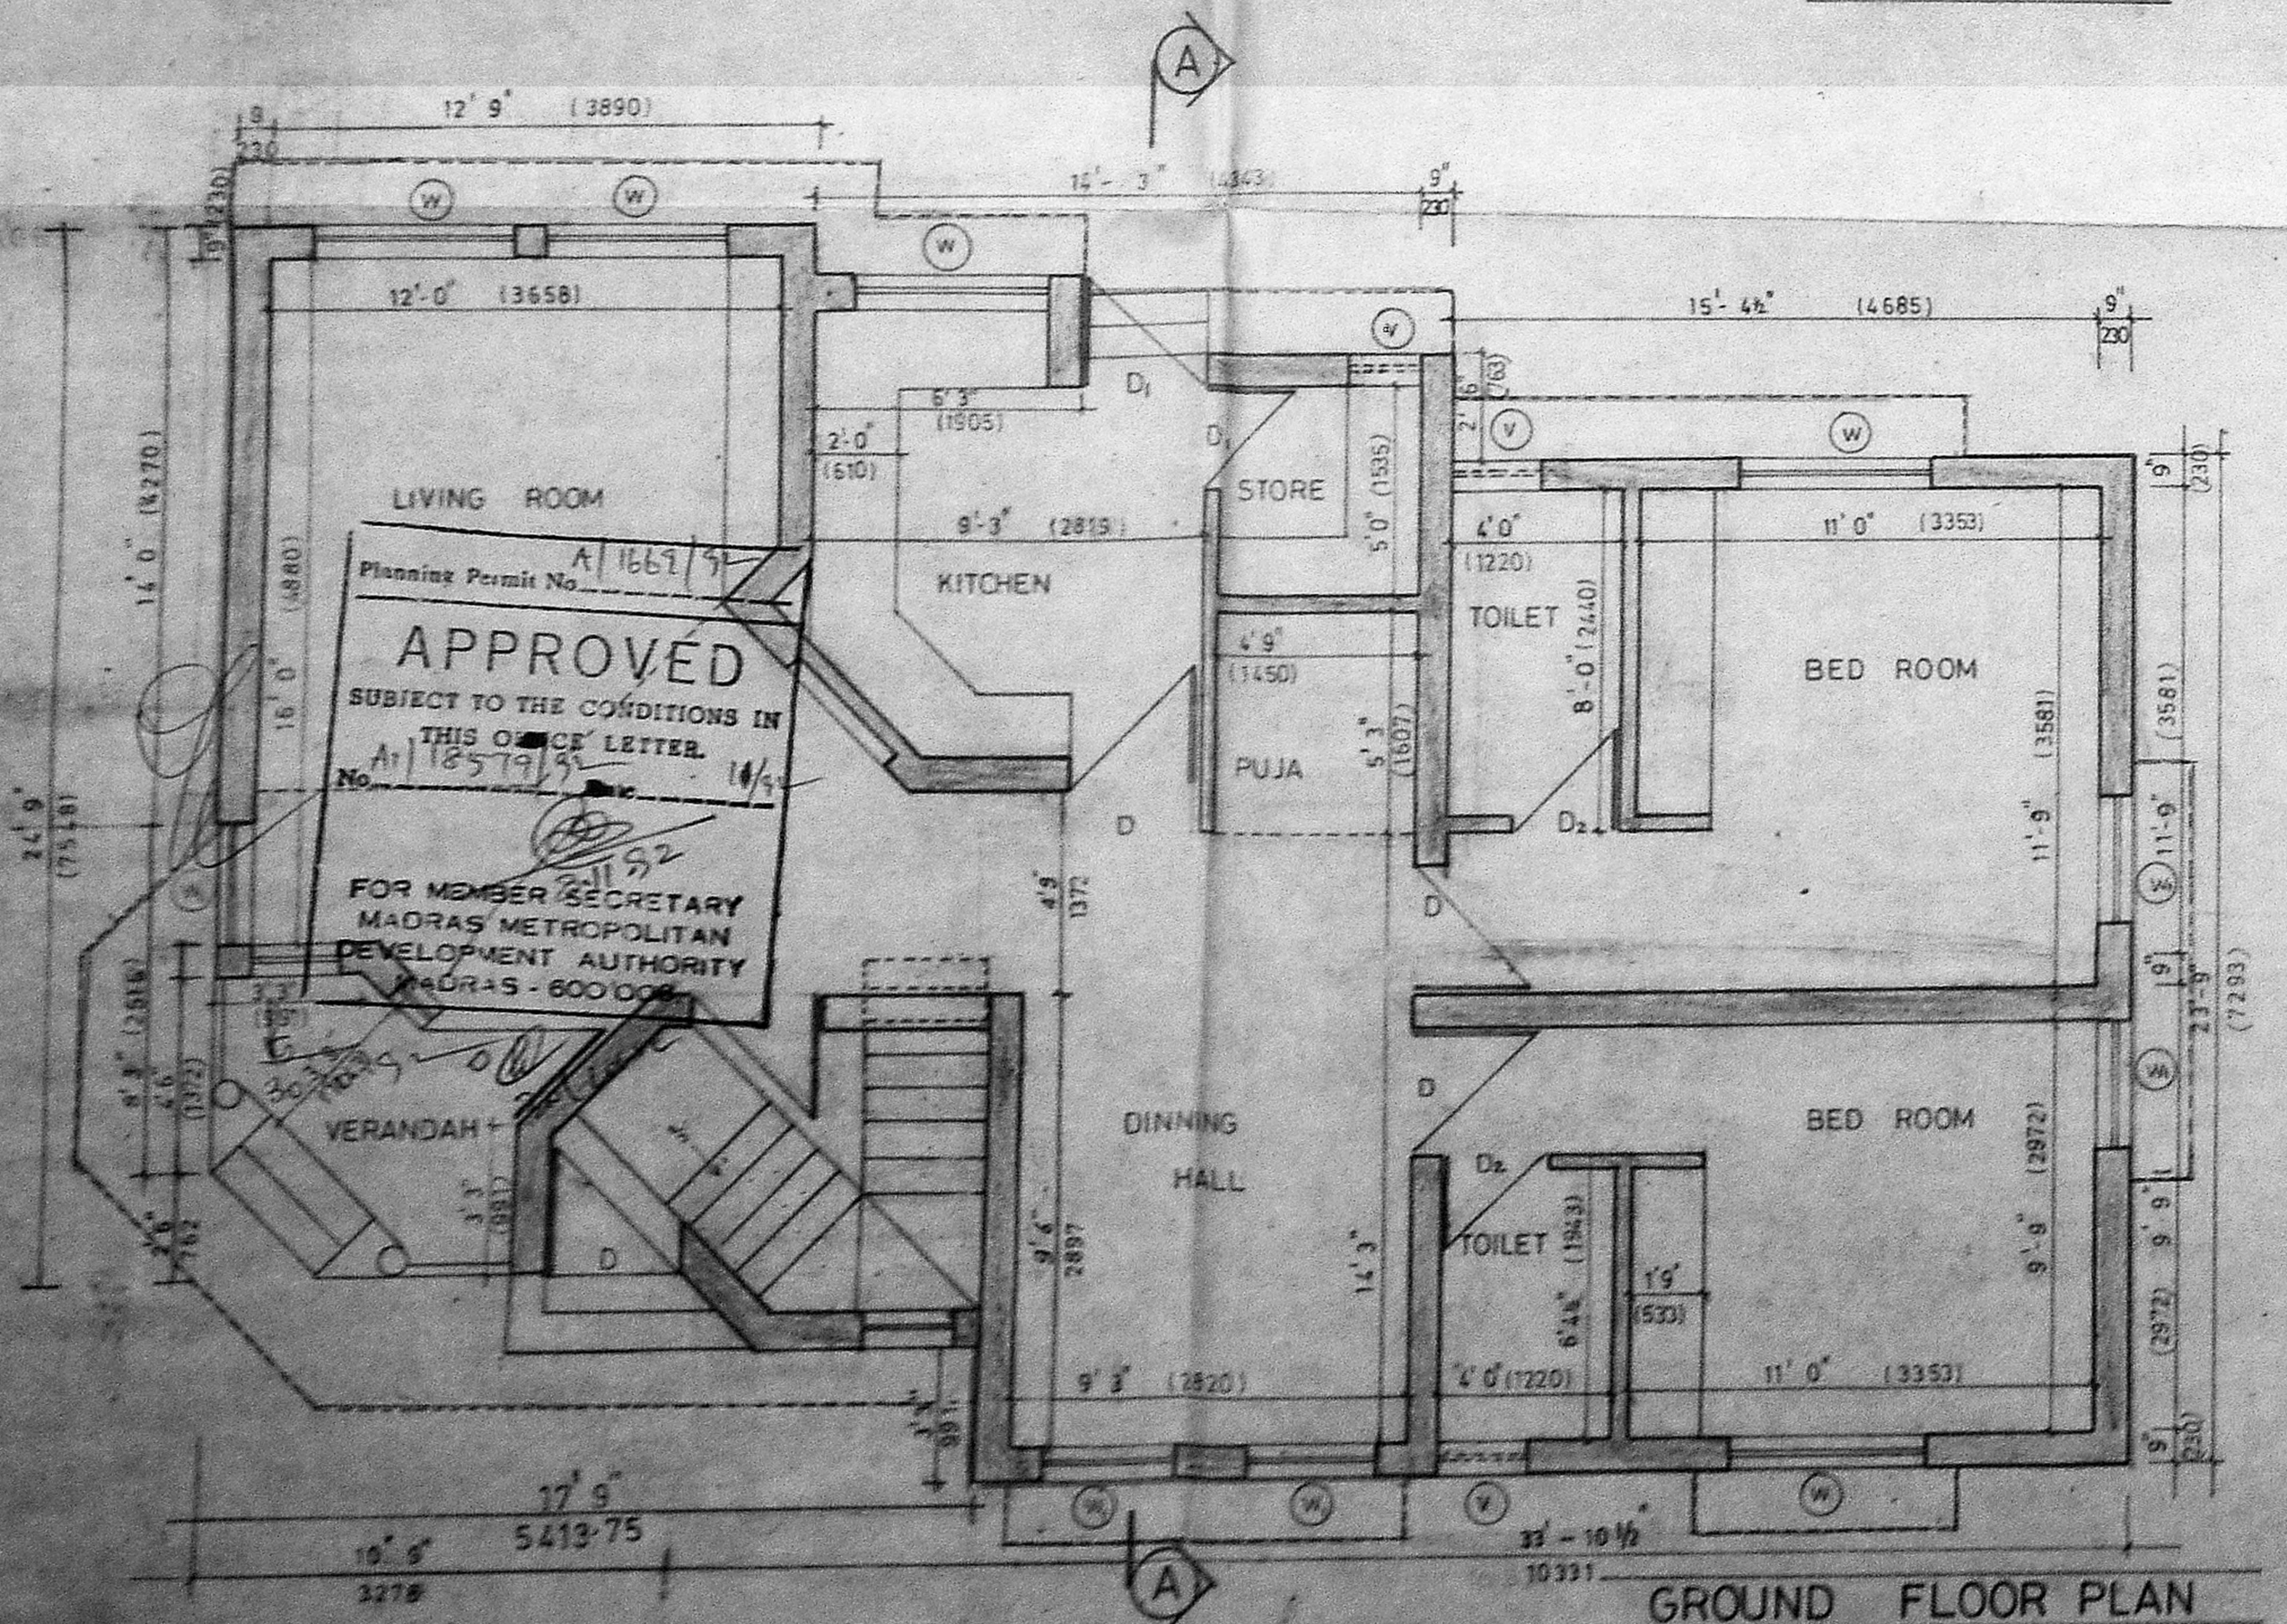

GROUND FLOOR PLAN

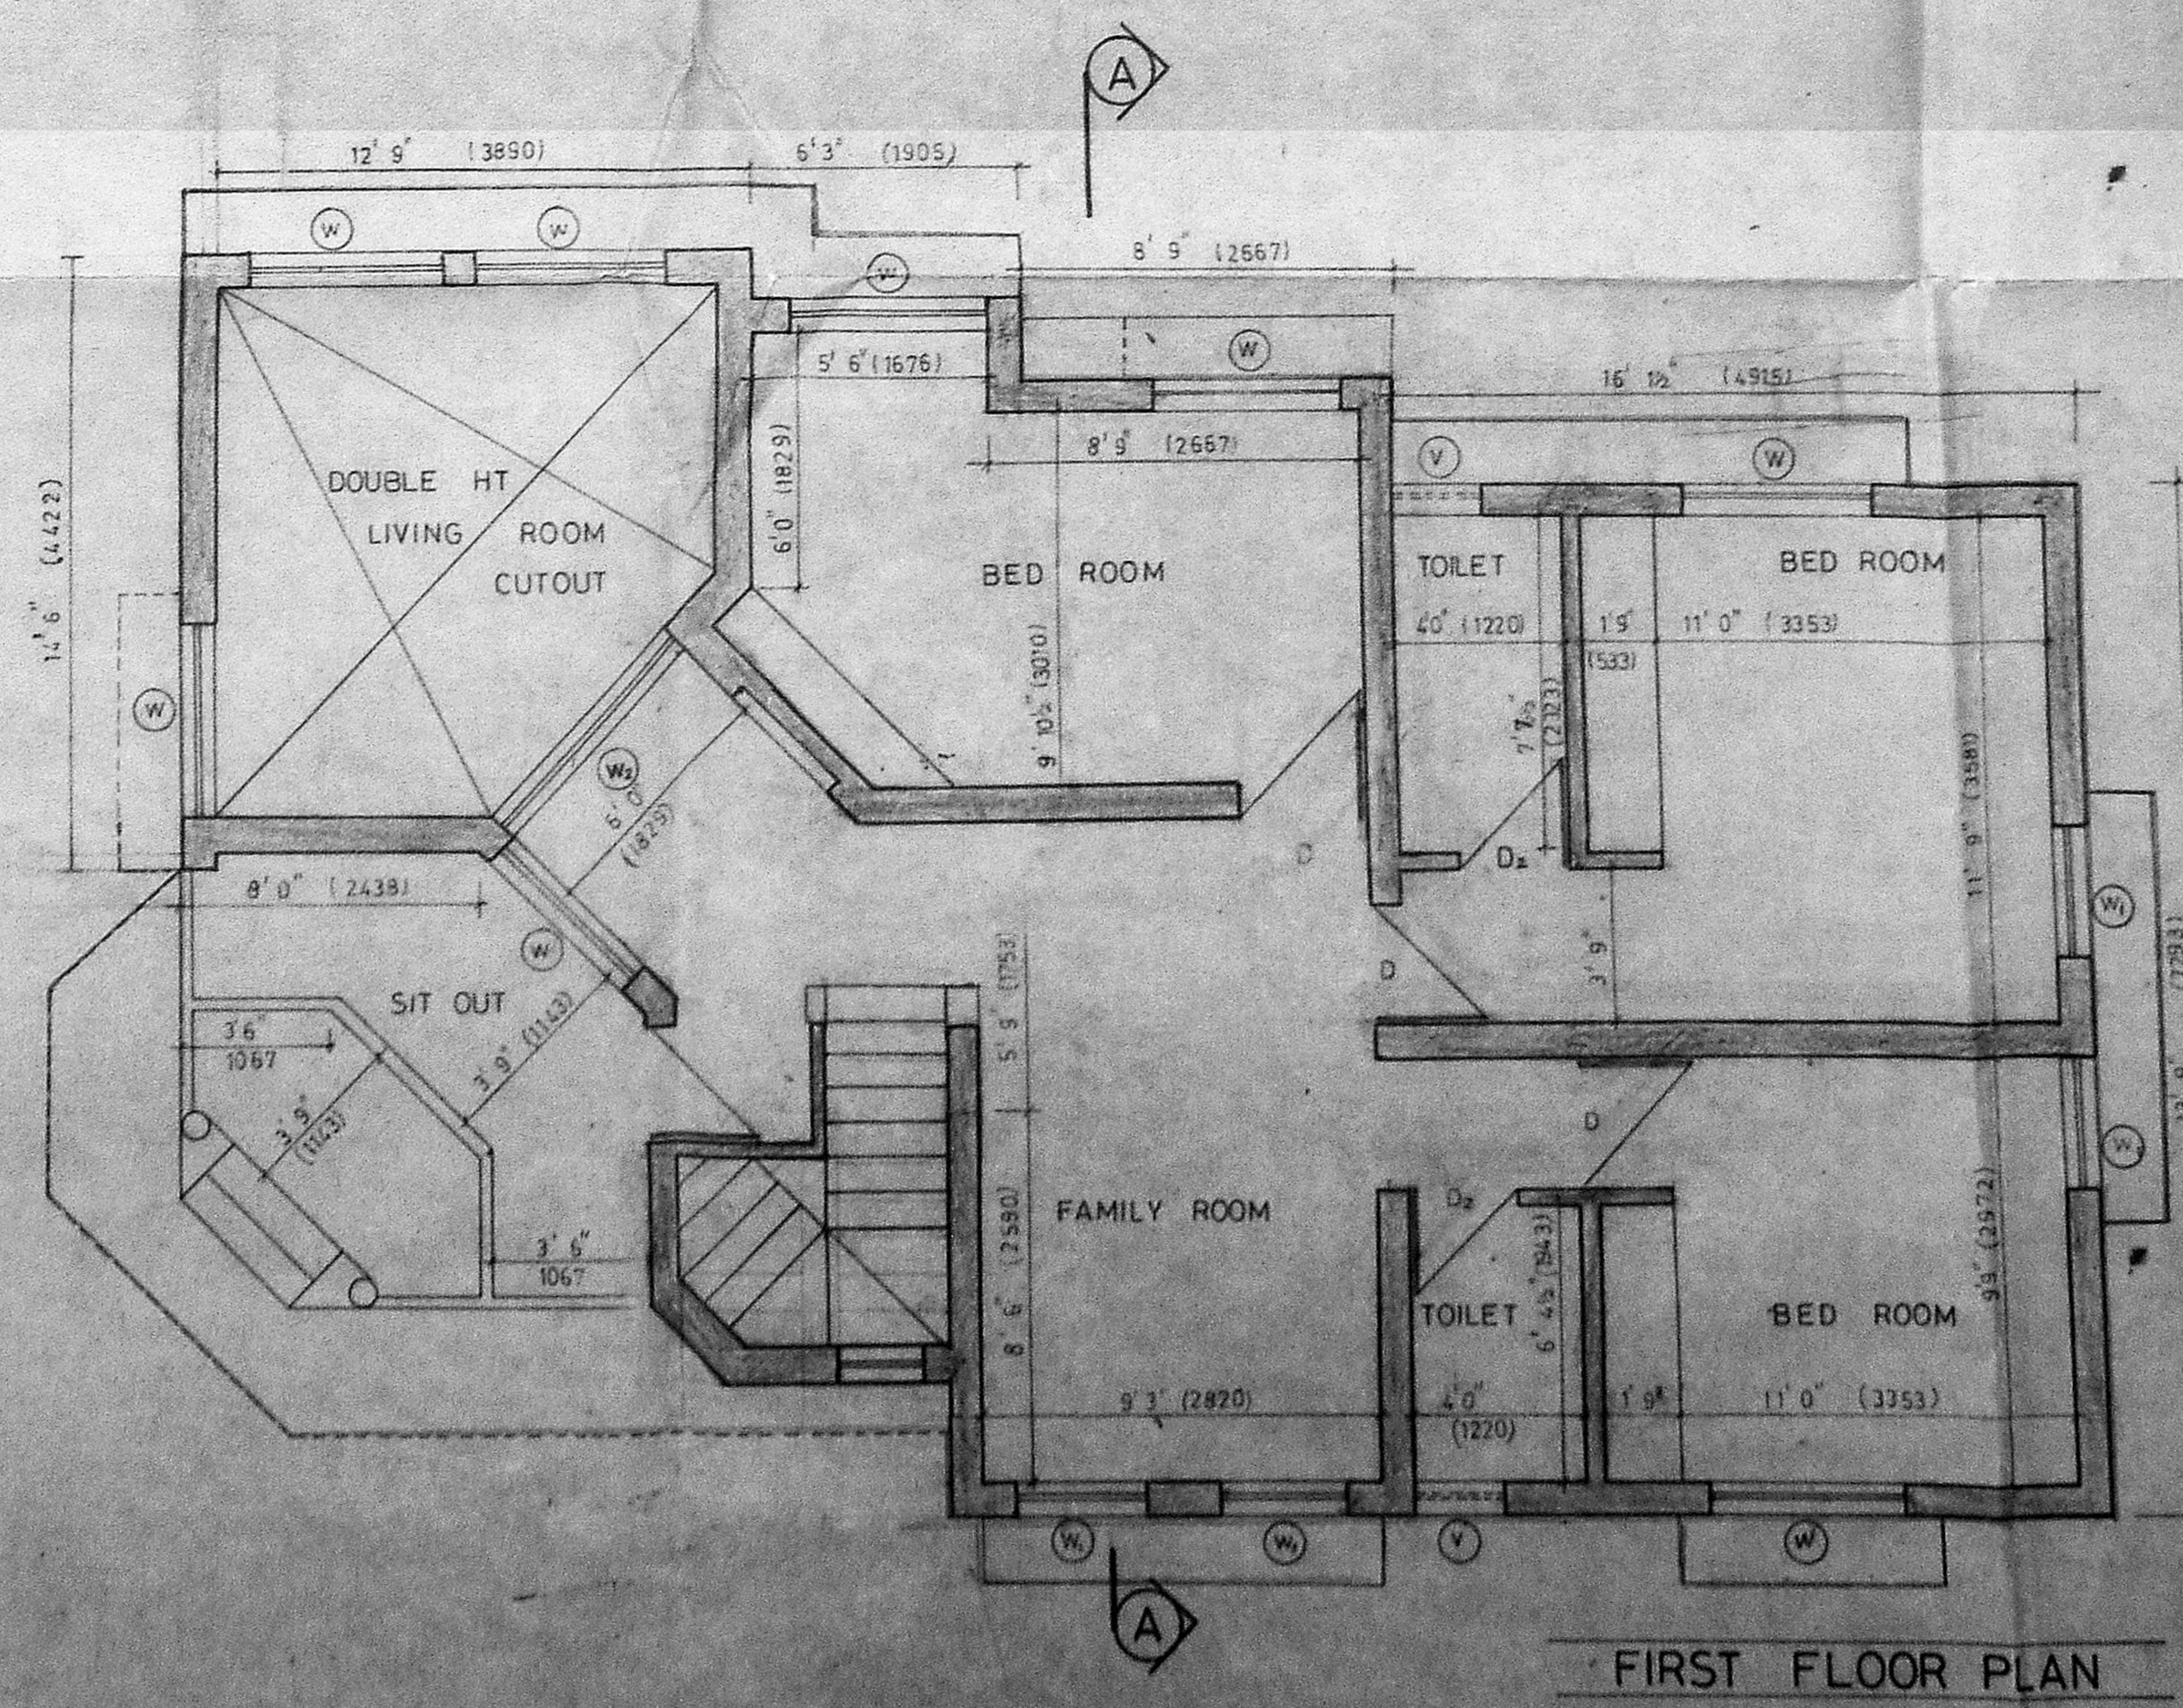

FIRST FLOOR PLAN

OWNERS SIGNATURE

PROPOSED RESIDENTIAL BUILDING AT DOOR NO: 3a IN VIVEKANANDA ROAD, EGMORE, MADRAS: 8. DIVISION NO: 65. R.S. NO: 449/3, 451/2.

Ground floor, First floor plans, Section A-A Elevation, Site plan, Topo plan and Details of gate, well, compound wall, etc

SCALE: 1" = 4' 0" DATE: 29.07.91.

ARCHITECTS: MAZHAR & ASSOCIATES PH: 45 40 05

MAZHAR & ASSOCIATES 69, POES GARDEN, MADRAS 600 086.

DRAWN CHECKED JOB NO SHEET NO

21 5