



RCC. 12" x 4" TRICK  
ROOF SLAB WITH W.P. COVER

9" YH. BK.  
PARAPET.

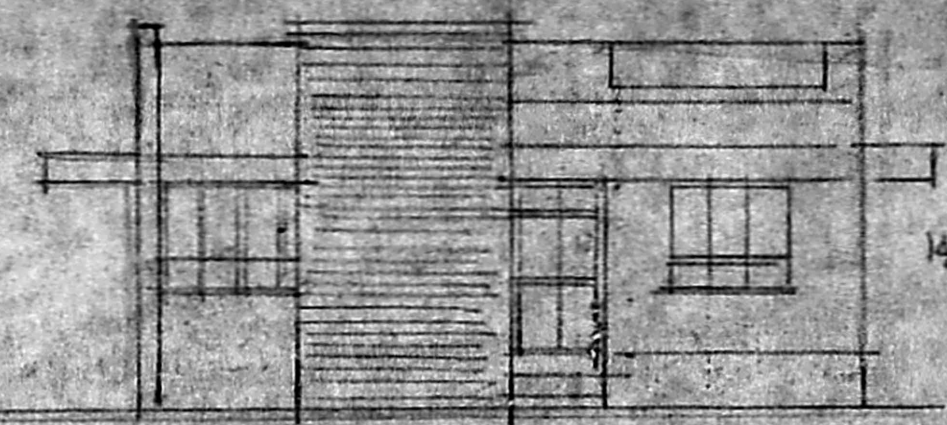


ELEVATION

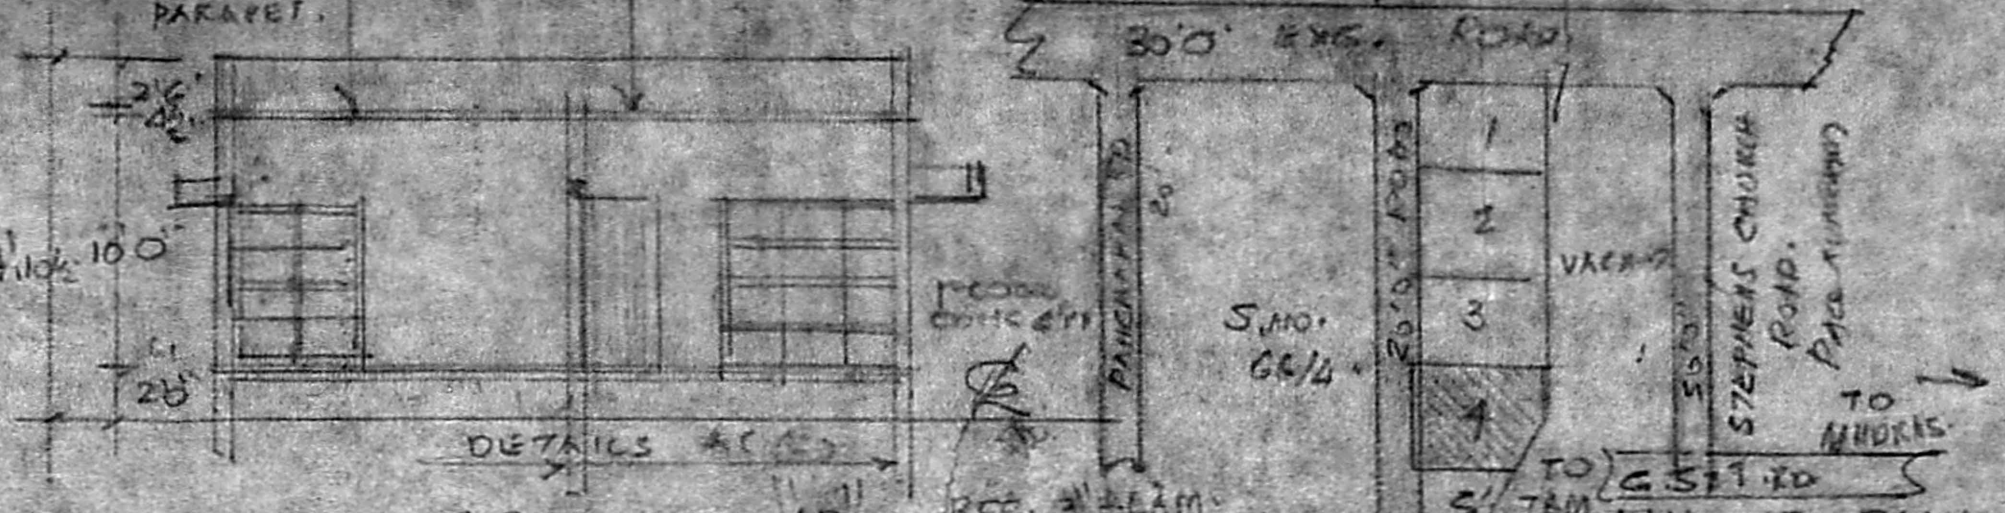


SECTION ON AB

Planning Permit No. A/23640/92


**APPROVED**  
SUBJECT TO THE CONDITIONS IN  
THIS OFFICE ORDER  
No. A/23640/92  
FOR MEMBER SECRETARY  
MADRAS METROPOLITAN  
DEVELOPMENT AUTHORITY  
MADRAS - 600 008

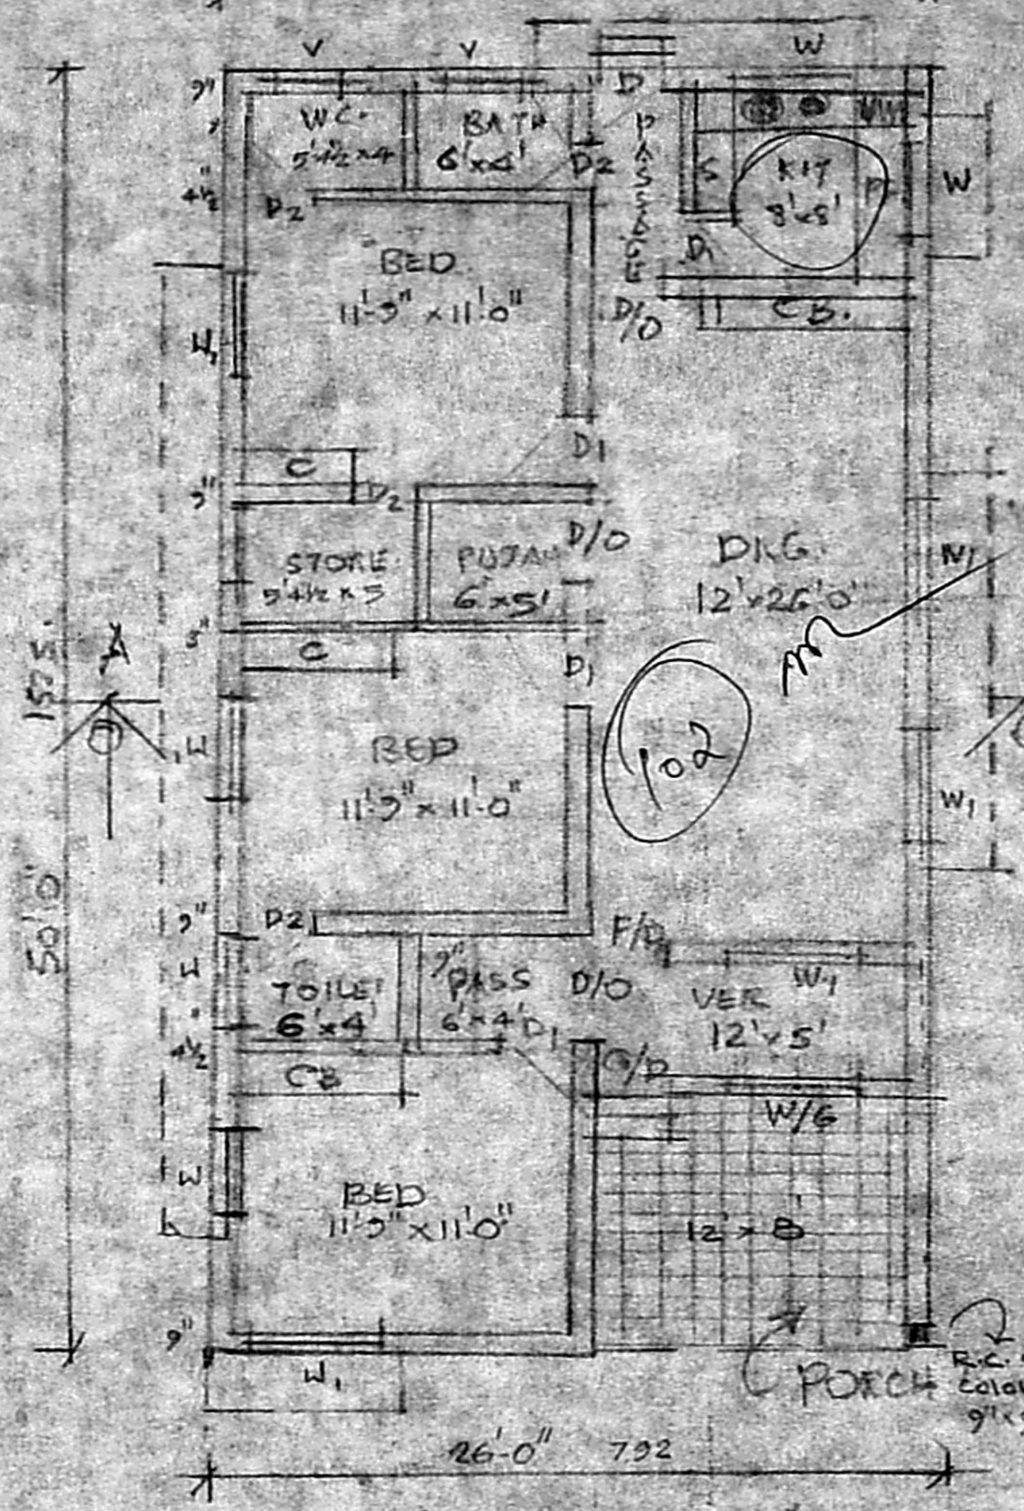

PLAN OF G. FLOOR

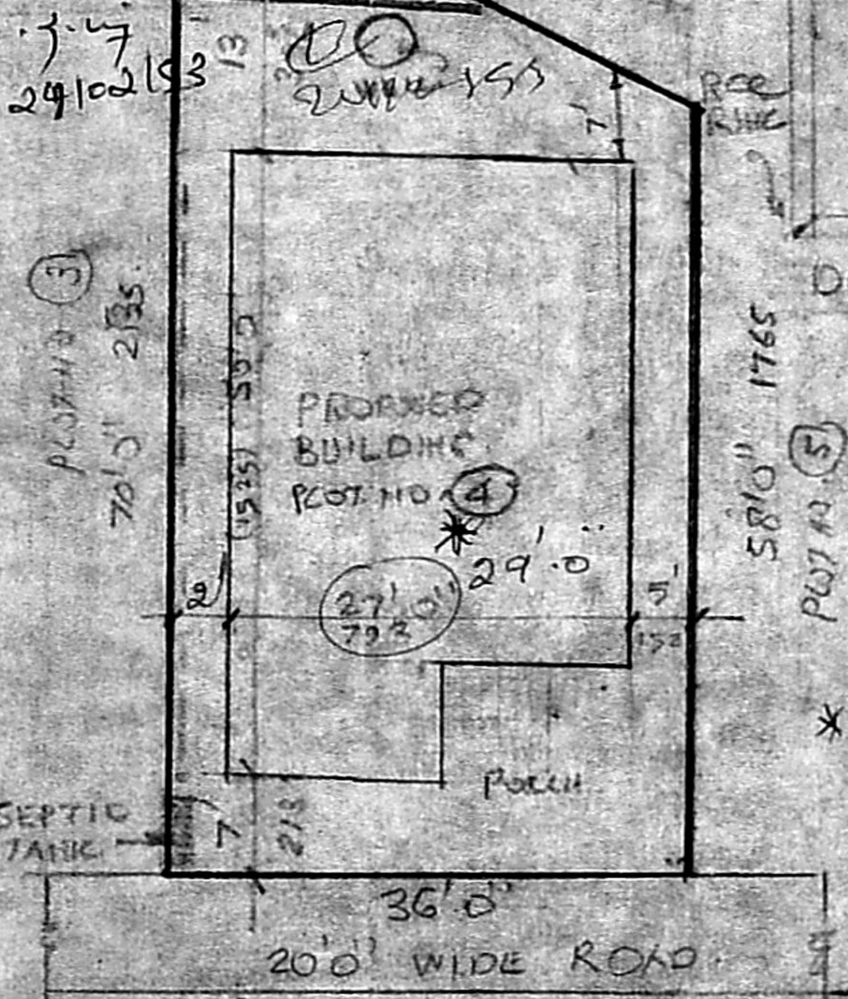

SITE PLAN OF PLOT  
SCALE: 0.1" = 16'0"  
(1:200)

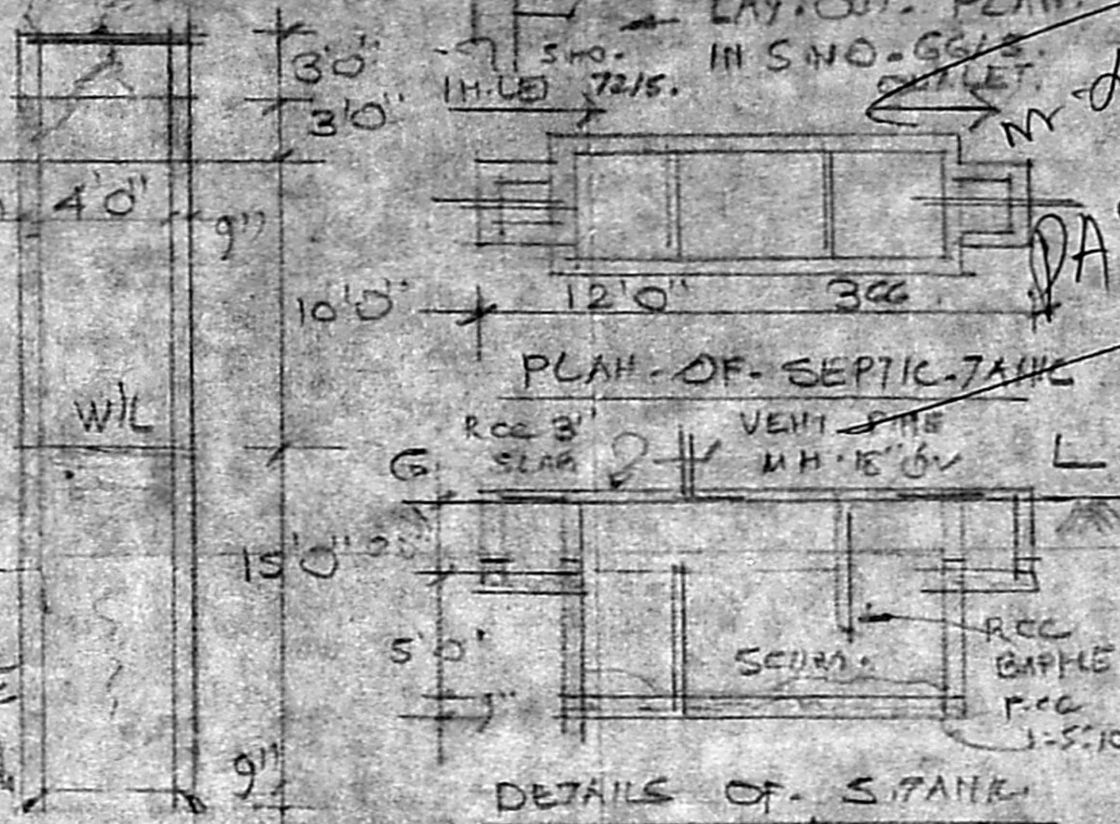


PLAN OF SEPTIC TANK

DETAILS OF WELL 4' Ø

DETAILS OF S. TANK

\* Measurements  
are as per  
the plans attached  
in the file  
S. G. 4/11/83

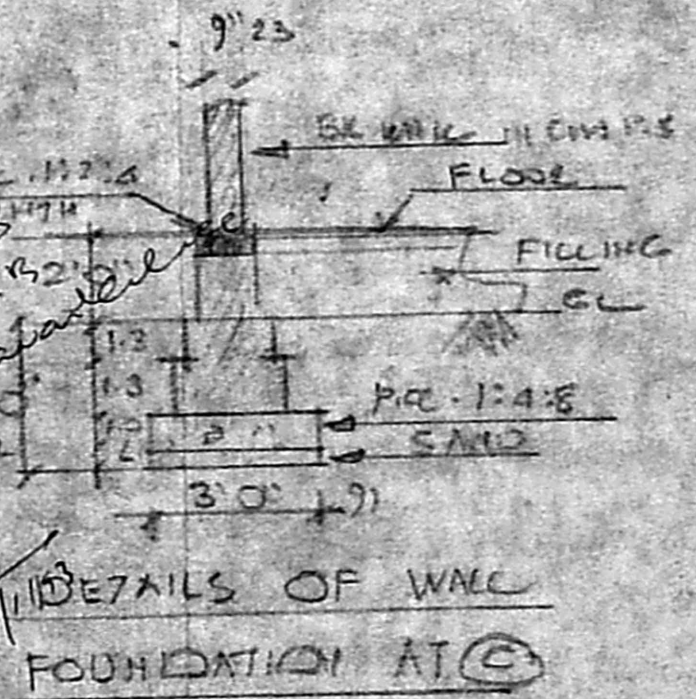

DETAILS OF WALL  
FOUNDATION AT C

DETAILS	FT IN	CM
D DOOR	33-70	100-213
D1 DOOR	30-20	91-213
D2 DOOR	36-00	76-185
W WINDOW	33-90	100-192
W1 "	40-90	122-182
V VENTIL	30-20	91-61
CB. CEILING	30-60	91-185
AREA	30 FT	SR M
PLOT.	2368	220
PLINTH	1300	121
FLOOR	1040	97

COLOUR INDEX  
P.L. ROAD  
SEWER

PROPOSED CON. OF.  
A DWELLING HOUSE  
AT PLOT NO. 4, IN.  
S.NO. 66/5, ANNA  
NAGAR, 100, PANDURAI  
SANDAPET TALUK  
CHINGLEPUT M.G.R.  
DISTRICT.

SCALE: 0.1" = 8'0" (1:100)  
SCRUTINY PLAN  
A/23640/92

27/11  
C.A. Malika  
OWNER: SMT. CA. MALIKA  
W/O: S. CHIDAMBARAM

**150392**  
T. N. SUNDARA VADIVELU  
Licensed Surveyor  
Alandur Municipality  
C/O T. S. RAJASEKAR & CO  
No. 4, SANTHAL ROAD, MADRAS - 43.  
ENGINEER.