


PLAN SHOWING THE PROPOSED CONSTRUCTION OF A RESIDENCE AT
 PLOT No.1 IN S.No.418/3 IN MADURAVOYAL MATHURA ALAPAKKAM
 VILLAGE. ANNA MAIN ROAD IV CROSS STREET. SAIDAPETTK. CHEBEPUT.DIST. FOR Mrs. S. DEVAKI
 SCALE:- 1"= 8'0" (1:100)

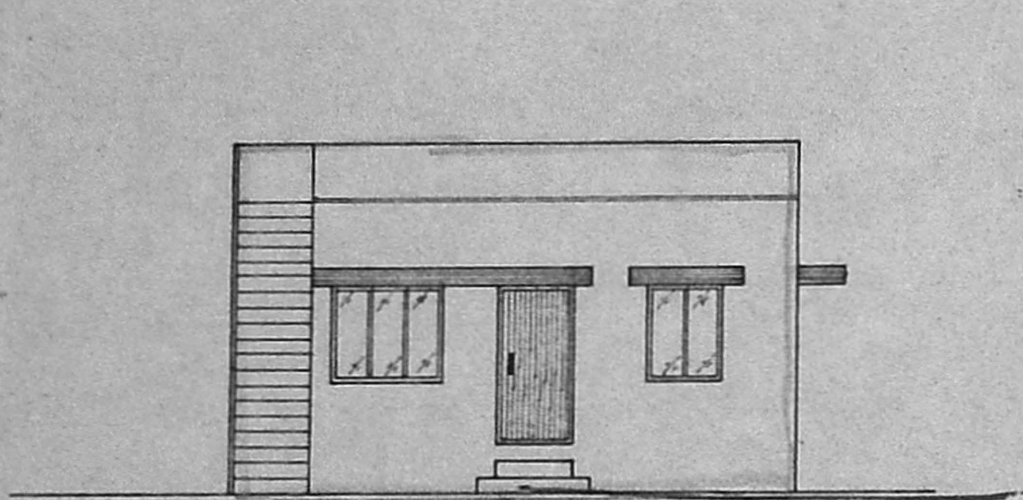


ELEVATION
 Planning Permit No. A/15569/372/53


APPROVED

SUBJECT TO THE CONDITIONS IN
 THIS OFFICE LETTER.
 No. A/15569/372/53 Date 8-4-53


FOR MEMBER SECRETARY
 MADRAS METROPOLITAN
 DEVELOPMENT AUTHORITY
 MADRAS - 600 008

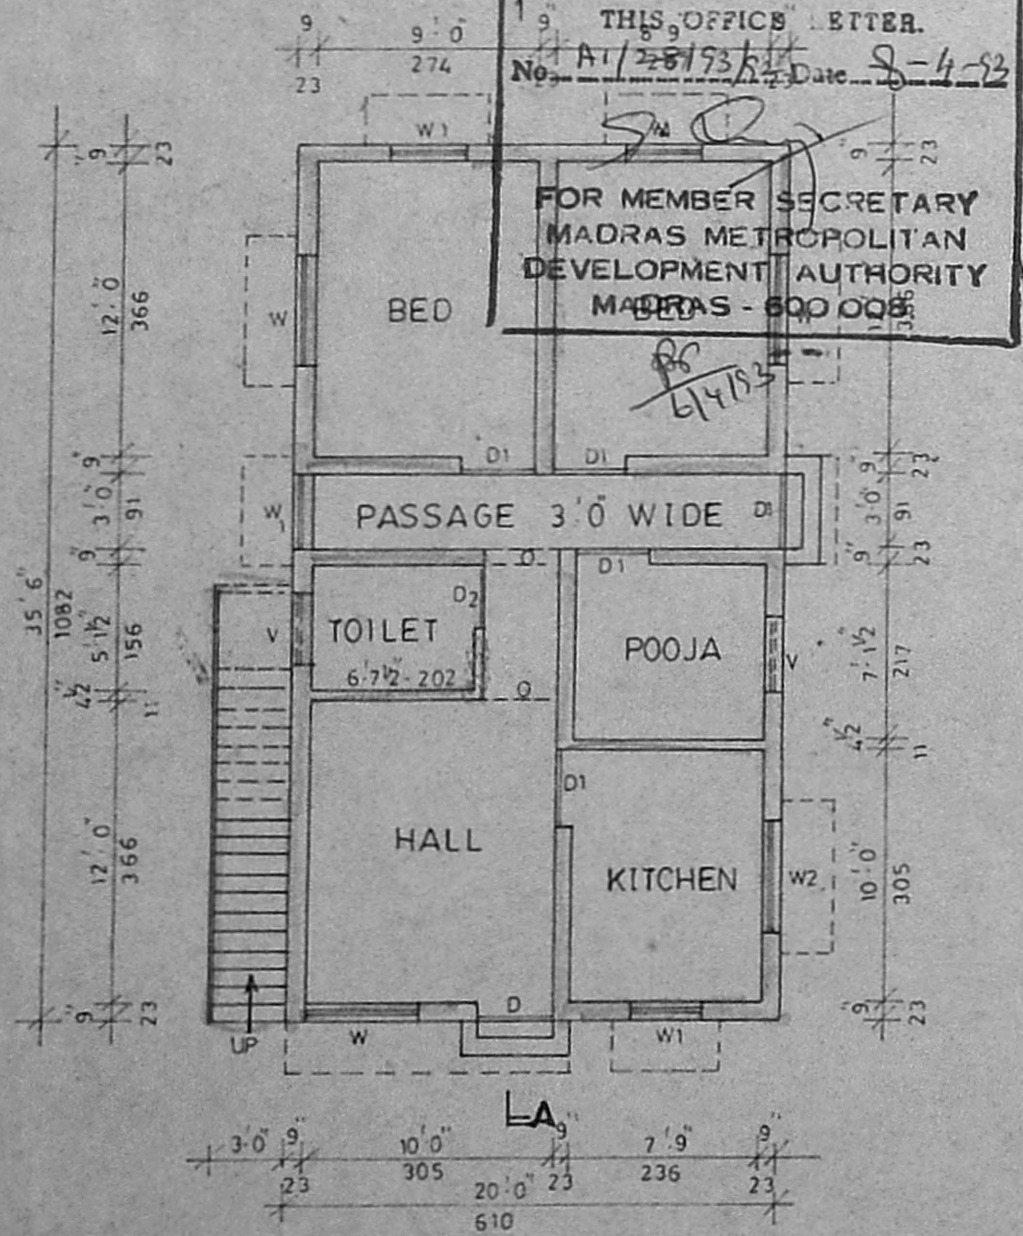


GROUND FLOOR PLAN

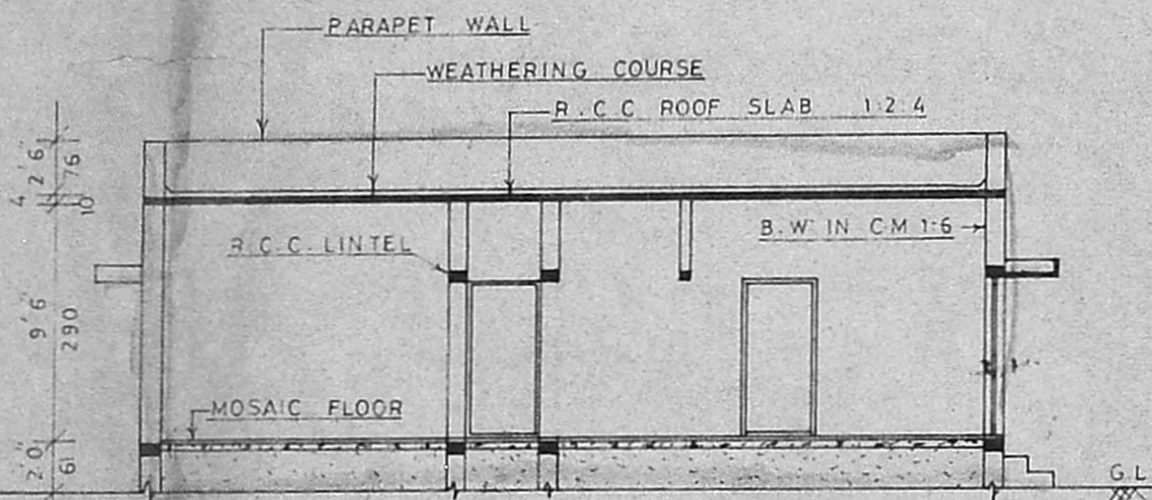

SECTION ON AA

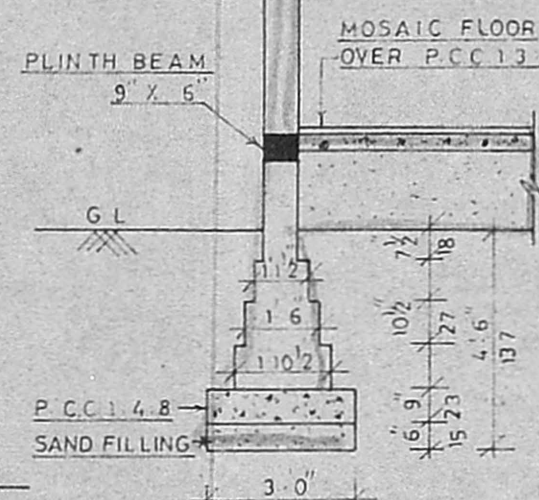


FOUNDATION DETAILS
 SCALE:- 1"=4'0"

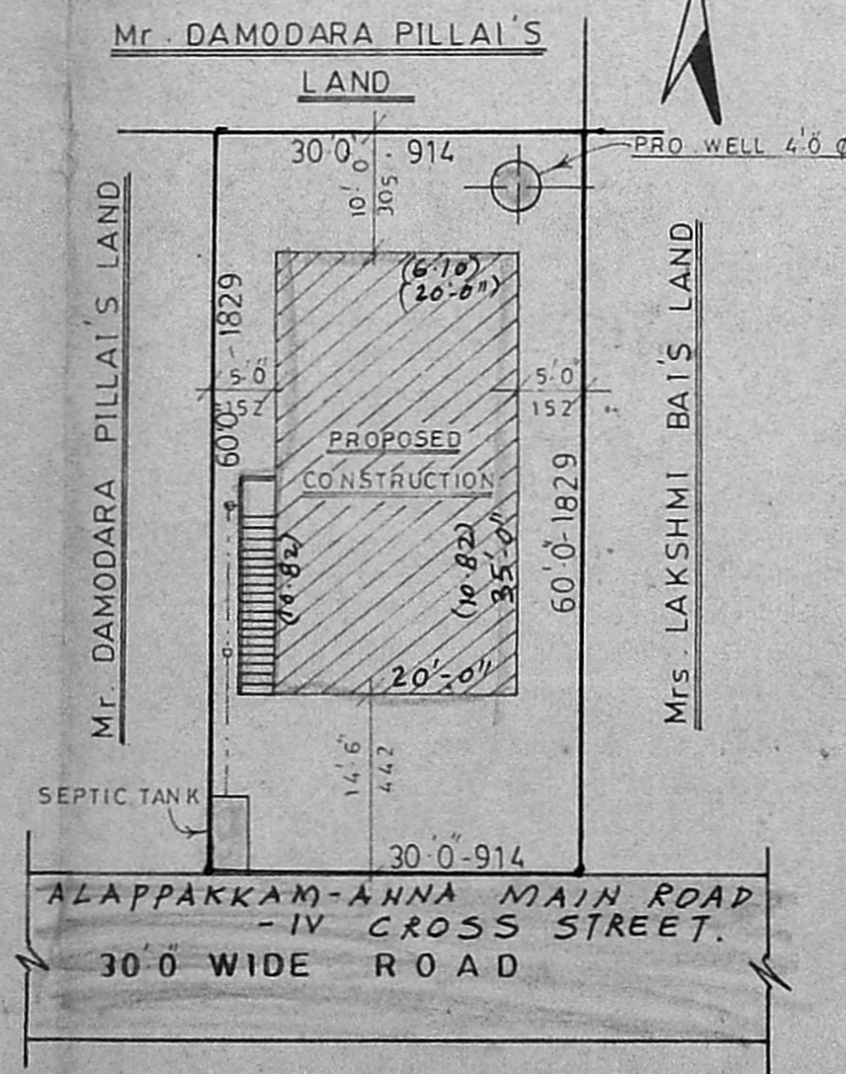


SITE PLAN


SCALE:- 1"=16'0"

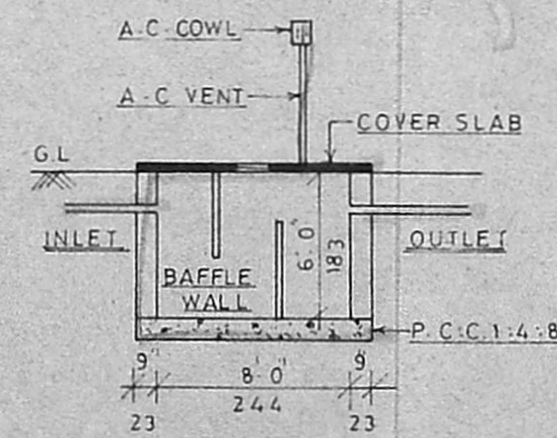

SEPTIC TANK DETAILS

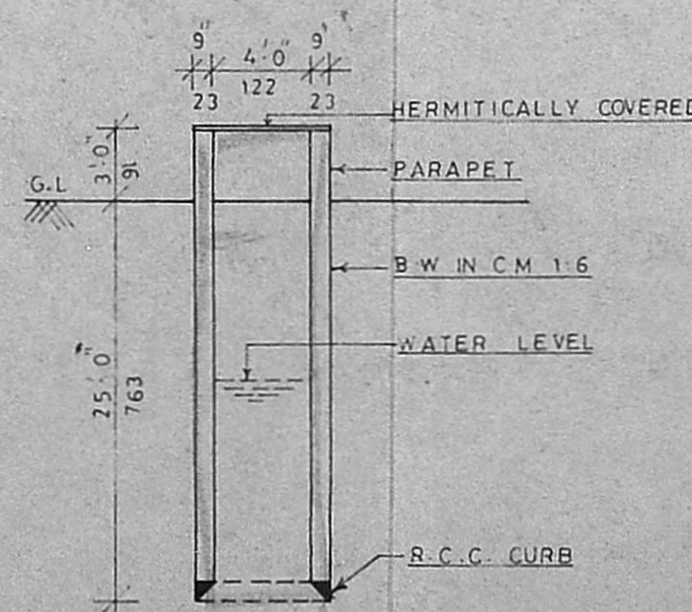

WELL DETAILS

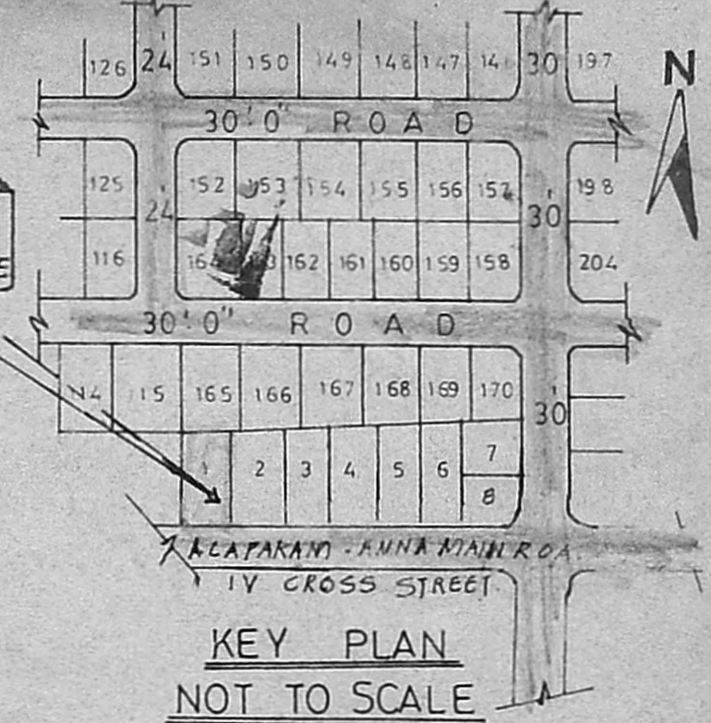

KEY PLAN
 NOT TO SCALE

SCHEDULE OF JOINERY

D - DOOR	3'3" X 6'6"	100 X 198
D1 - DOOR	3'0" X 6'6"	91 X 198
D2 - DOOR	2'6" X 6'6"	76 X 198
W - WINDOW	4'6" X 4'0"	137 X 122
W1 - WINDOW	3'0" X 4'0"	91 X 122
W2 - WINDOW	4'6" X 3'0"	137 X 91
V - VENTILATOR	3'0" X 2'0"	91 X 61
O - OPENING	3'0" X 6'6"	91 X 198

DRAWING No. 319/91

AREA DETAILS

	S.FT	SQ.M
SITE AREA	1800.0	167.3
PROPOSED AREA	710.0	66.0
PLOT COVERAGE 39%	F.S.I 0.39	

COLOUR INDEX

SITE BOUNDARY	
PROPOSED WORK	
EXISTING ROAD	

OWNER

சீ.சுதாசி

LICENSED SURVEYOR

Venugopal
VENUGOPAL
 AEE (Rtd)
 CONSULTING CIVIL ENGINEER
 LICENSE SURVEYOR CLASS I
 CORPORATION OF MADRAS
 3, NEELAKANDAN STREET
 UNGAMBAKKAM ILAKK AREA