




ELEVATION

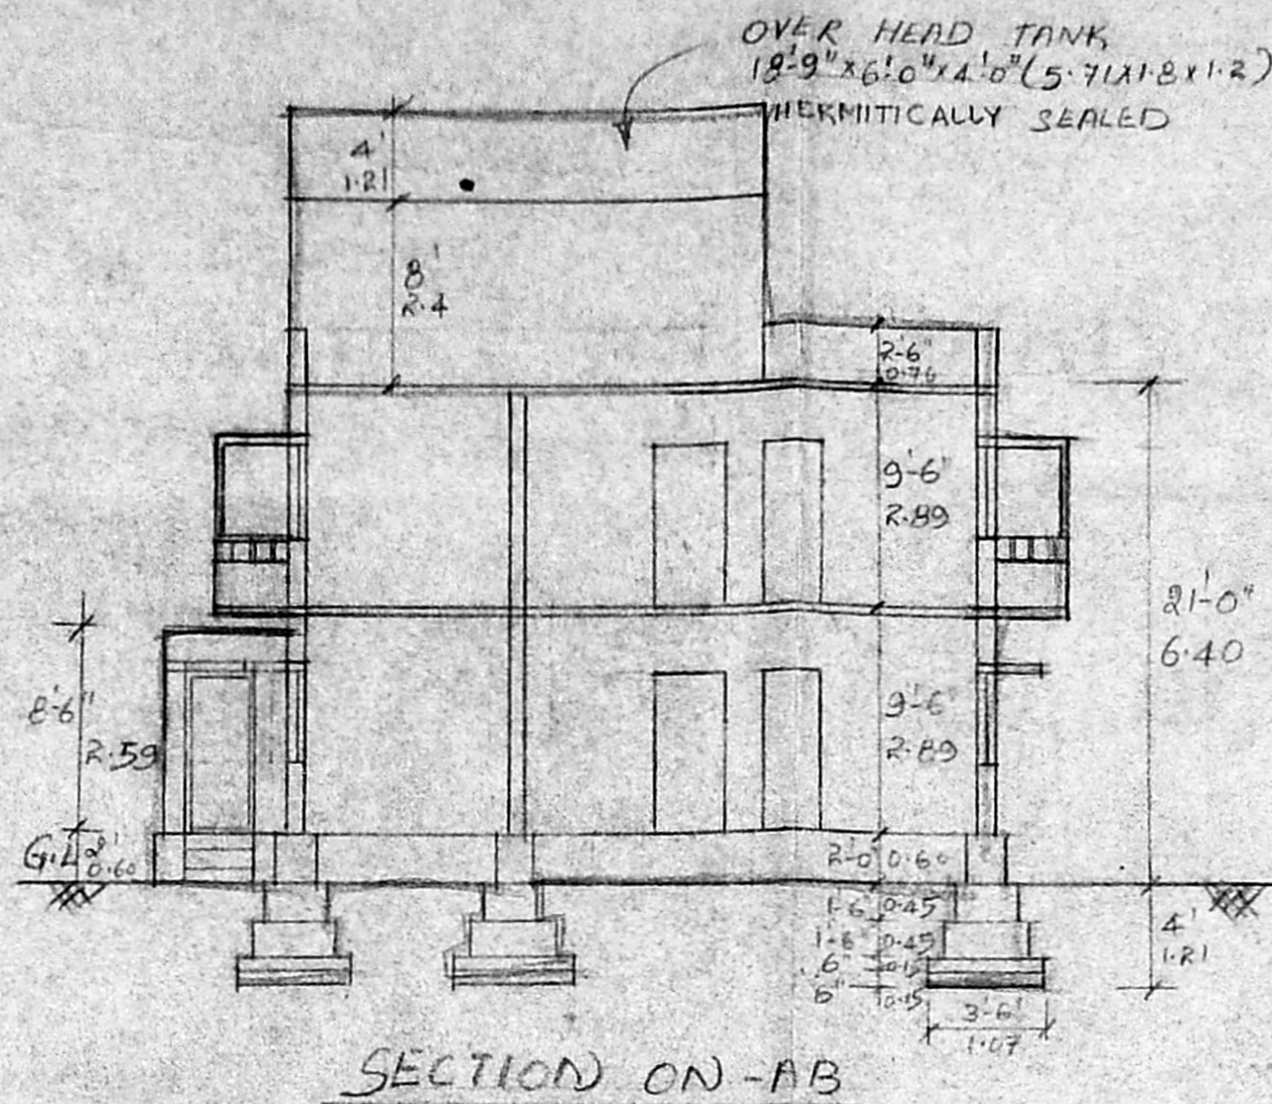

SECTION ON-AB

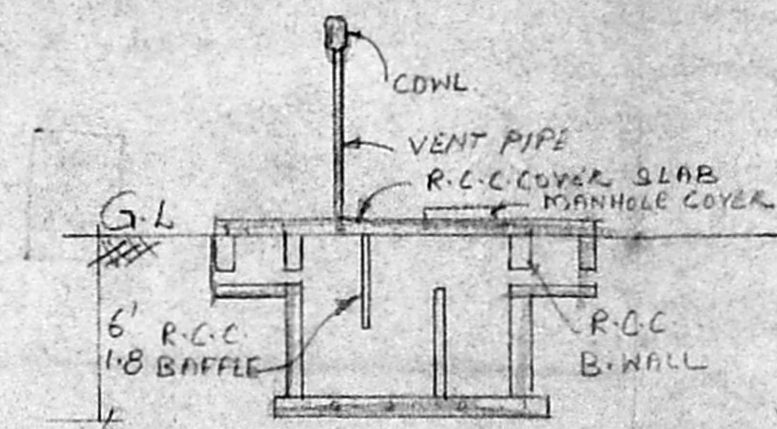

SEPTIC TANK

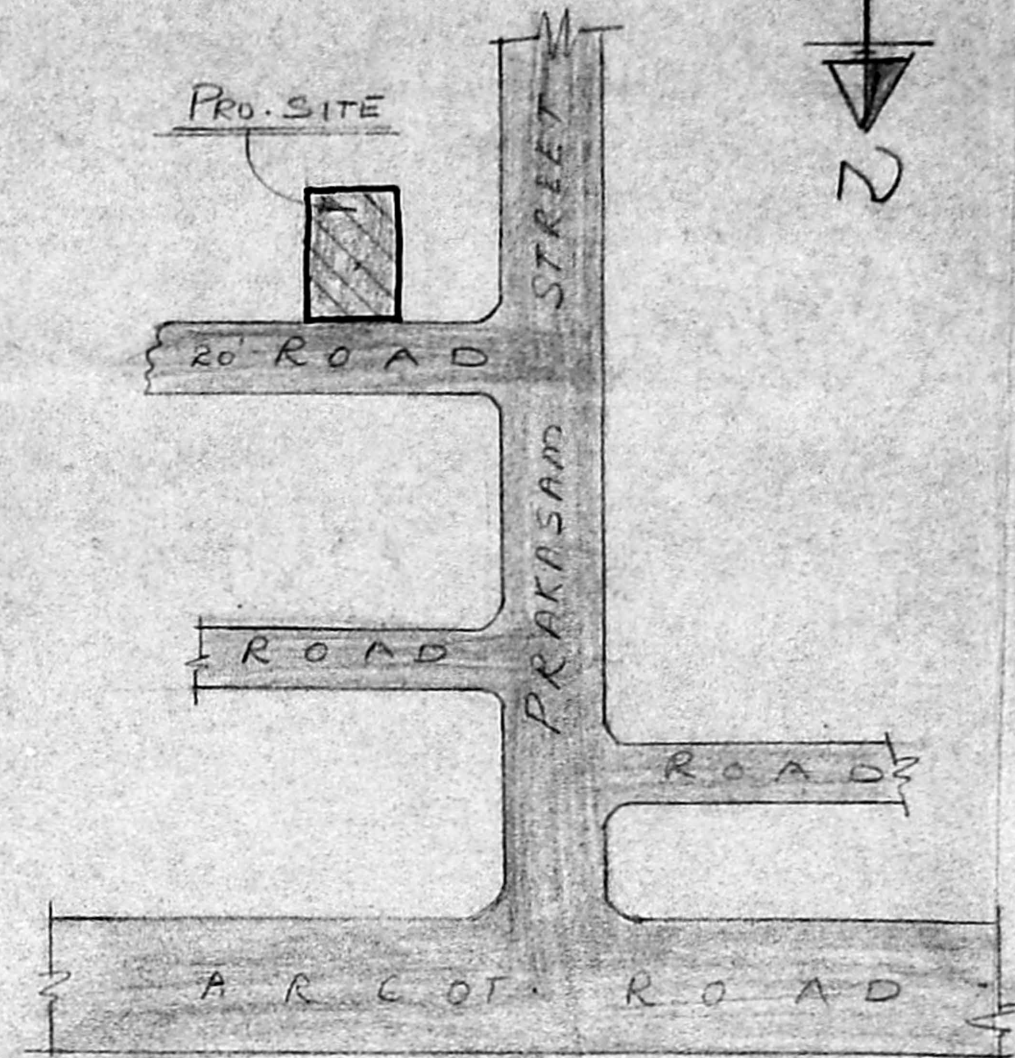

KEY PLAN (N.T.S)

COLOUR INDEX

- PROPOSED - RED
- BOUNDARY - BLACK
- ROAD - GREEN

SCHEDULE OF JOINERY

D	DOOR	3'-3" x 7'-0"	100 x 2-13
D ₁	DOOR	3'-0" x 7'-0"	0-91 x 2-13
D ₂	DOOR	2'-6" x 7'-0"	0-76 x 2-13
W	WINDOW	6'-0" x 4'-0"	1-22 x 1-21
W ₁	WINDOW	4'-0" x 4'-0"	1-11 x 1-21
W ₂	WINDOW	3'-0" x 3'-0"	0-91 x 0-91
V	VENTILATOR	3'-0" x 2'-0"	0-91 x 0-60
F/W	FRENCH DOOR WINDOW	7'-0" x 7'-0"	2-14 x 2-14

SPECIFICATIONS

BRICK WORK IN FOUNDATION
 SAND FILLING IN FOUNDATION 6" THK
 P.C.C IN FOUNDATION 6" THK
 FLOORING WITH MARRI TILES
 ALL R.C.C WORK IN C.C. & R.C.
 PLASTERING INSIDE AND OUTSIDE IN C.M.S.A
 WEATHERING COURSE OVER ROOF SLAB
 WHITE AND COLOUR WASHING TND CAPTS

PLAN SHOWING PROPOSED
 RESIDENTIAL BUILDING AT DOOR
 NO. 2, PLOT NO. 98, CHONDIKI NIGAR
 S.No. 163 (Part), SAIDAPET TALUK,
 101, YALASARAVAKKAM VILLAGE


SCALE - 1" = 8'-0"

K. Chandikumar


OWNER

T.K. RAMDAS, I.E.
 CHARTERED ENGINEER DT 27-10-57
 M 29308/8 Dt 5-1-51
 LICENSED SURVEYOR CLASS-I No. 54
 CORPORATION OF MADRAS
 GOVT. REGD. VALUE C-1/210/91
 TEL. PL. NO. 16, BANACHANDRASENI
 T. NAGAR, MADRAS-600 017
 ☎ : 881062, 881333


L. SURVEYOR

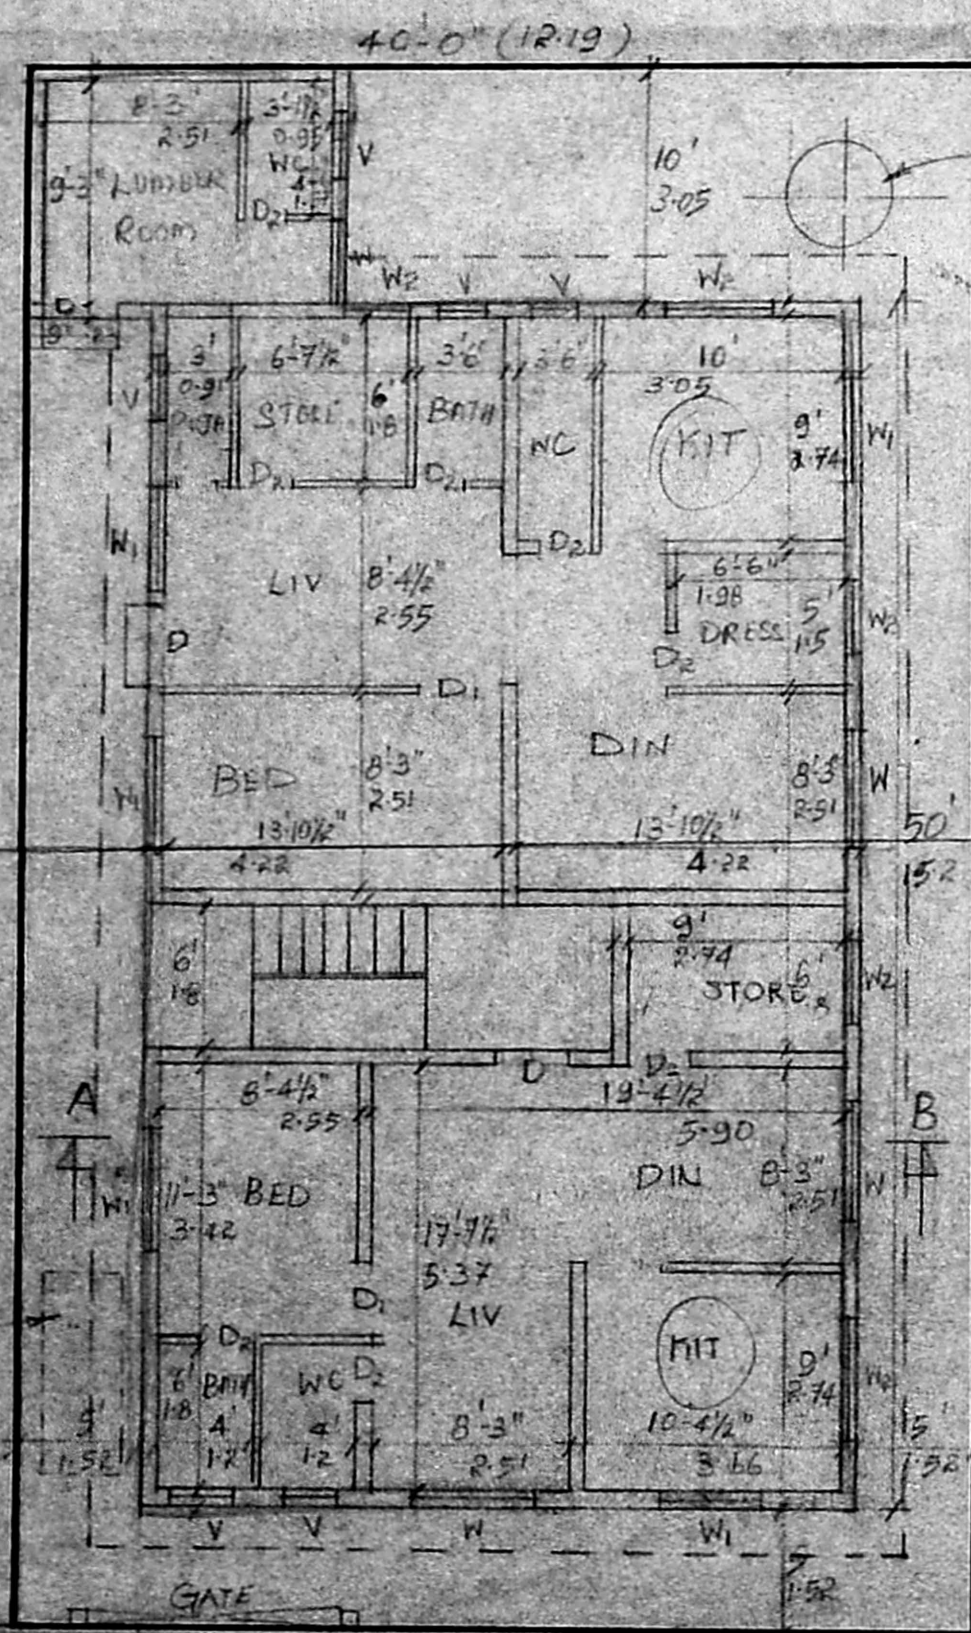


SITE CUM GROUND FLOOR PLAN

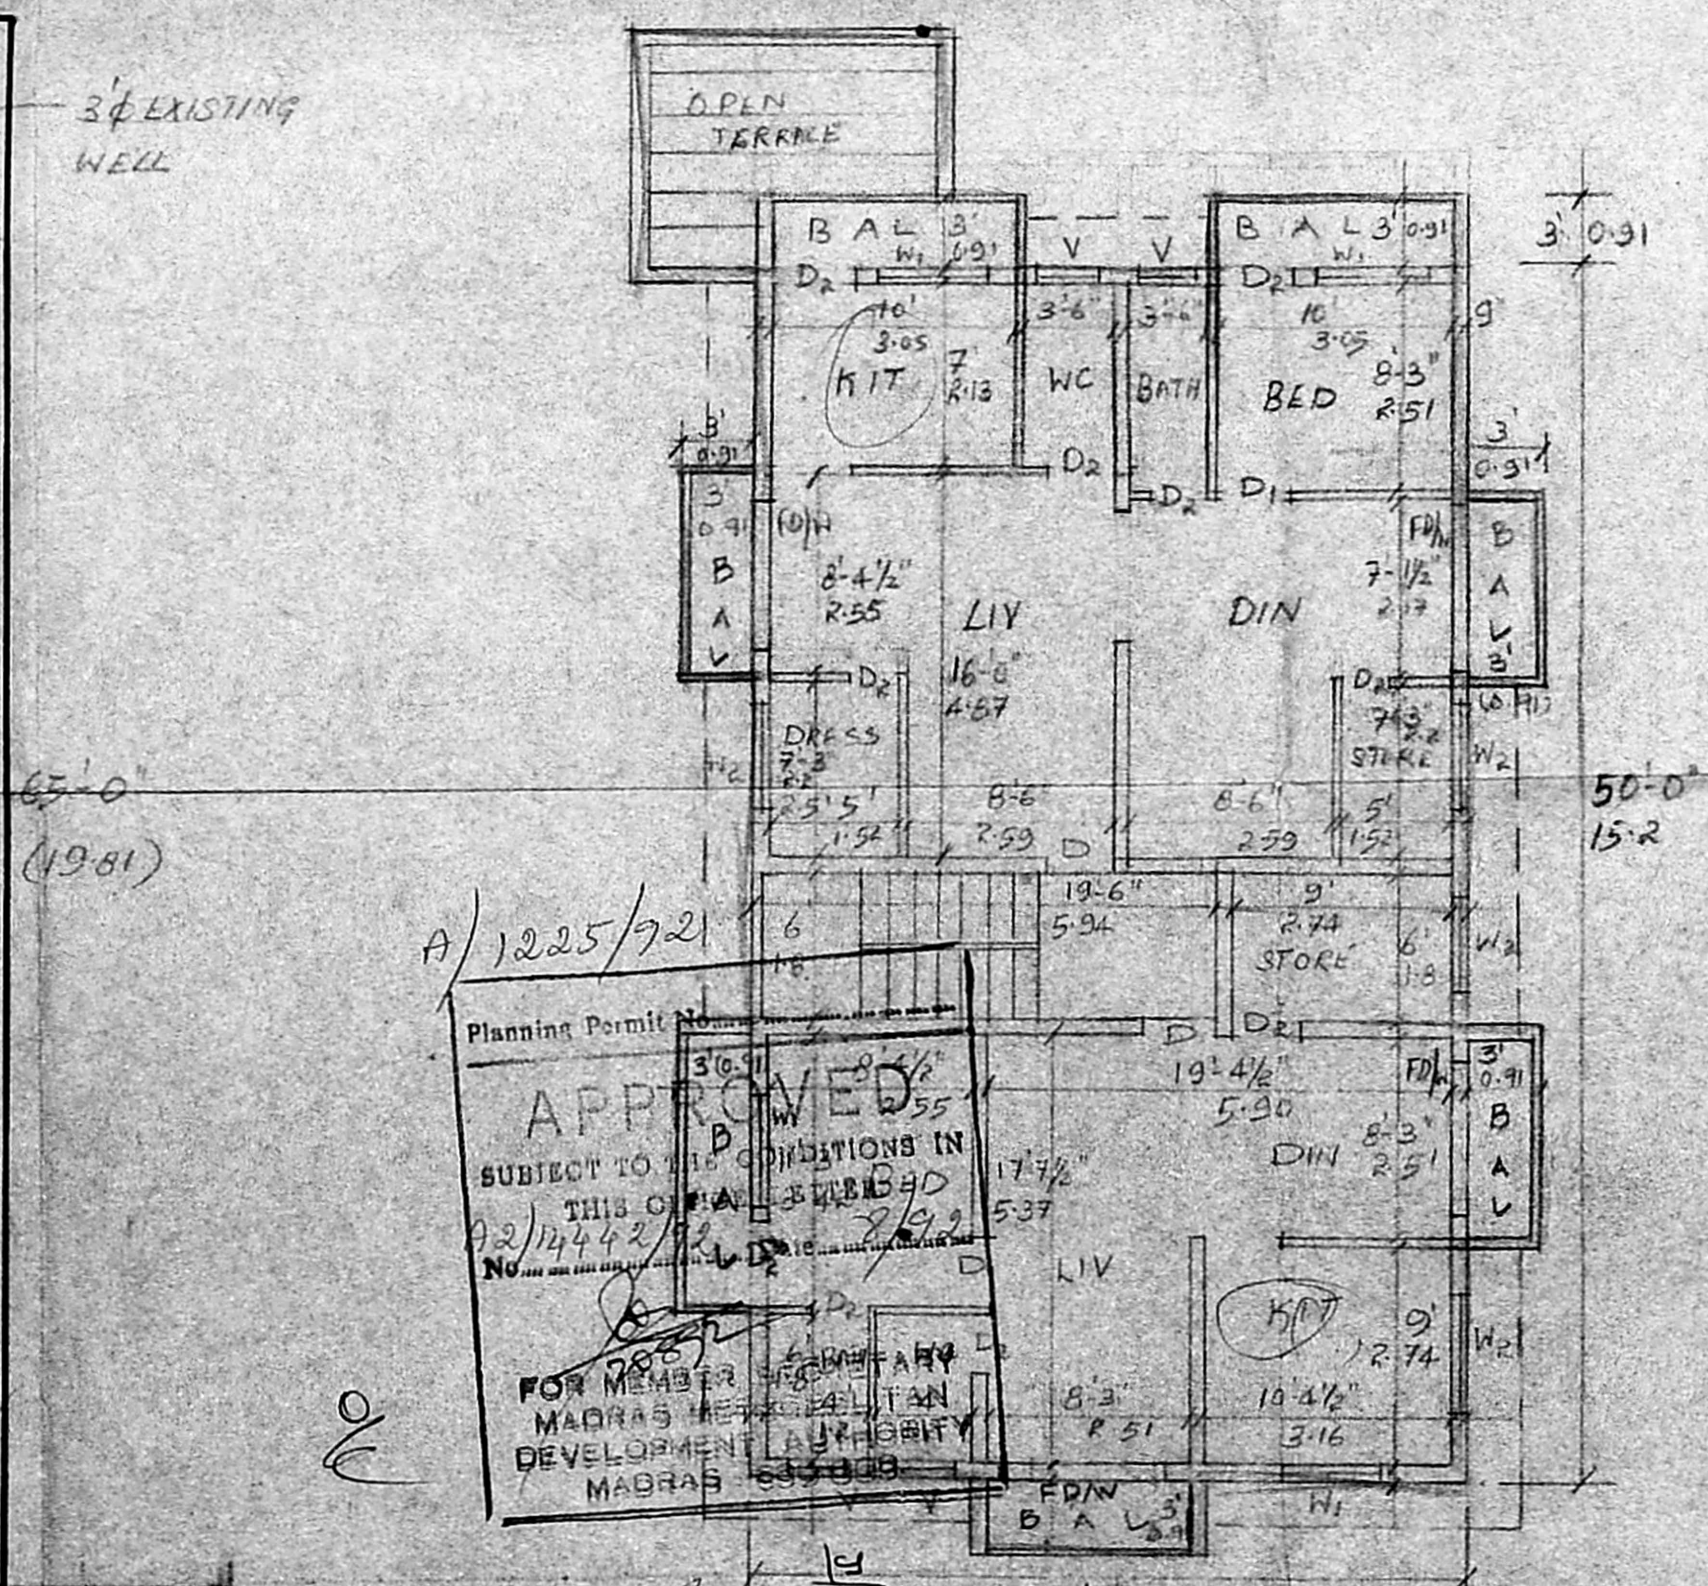

FIRST FLOOR PLAN

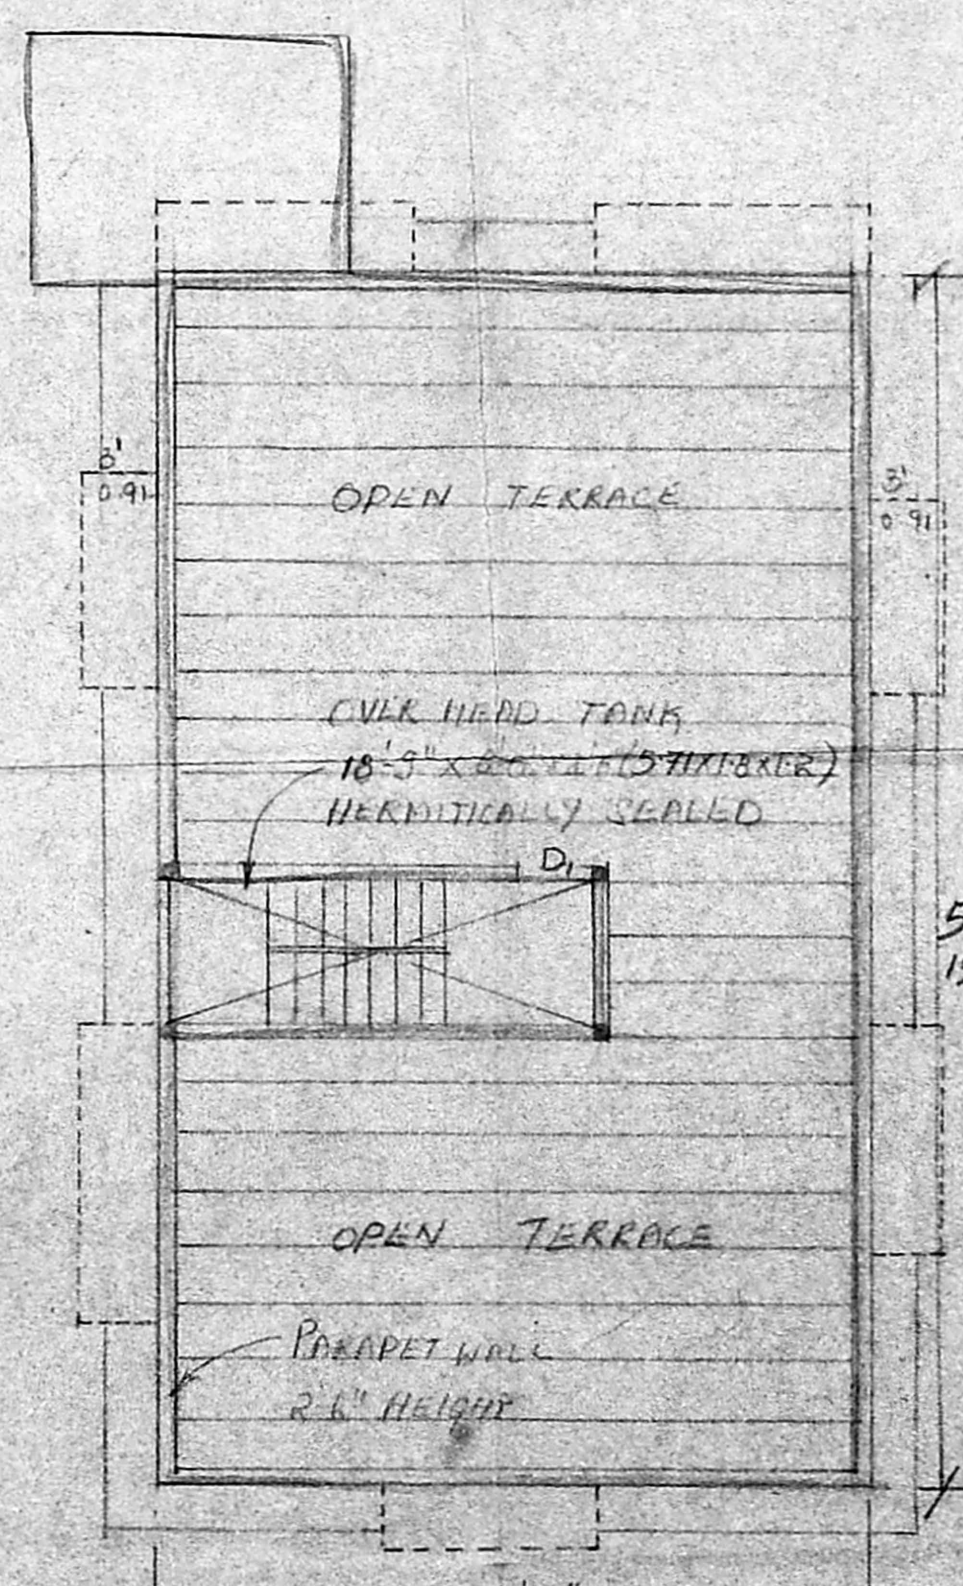

TERRACE FLOOR PLAN

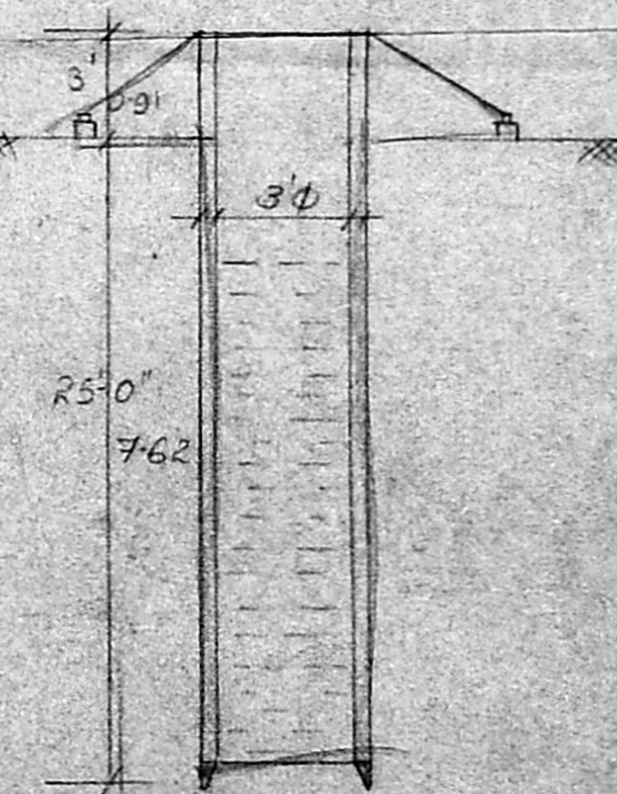

WELL DETAIL

L. SURVEYOR