



PROPOSED CONSTRUCTION OF RESIDENTIAL BUILDING IN S.No 659-6 OF THIRUMULLAIYOIL
 LAGE, Plot No: 'E' IN THE LAY OUT, NETHAJI NAGAR, AYADI MUNICIPAL TOWNSHIP.


OWNER: SMT. J. PADMINI.

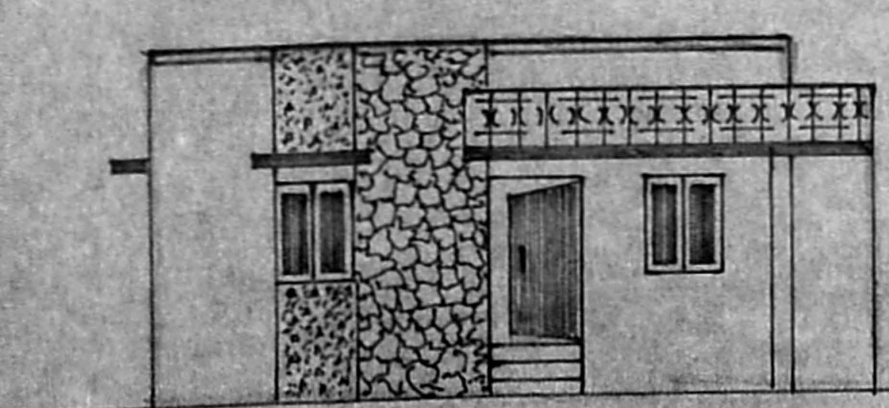


FRONT ELEVATION.

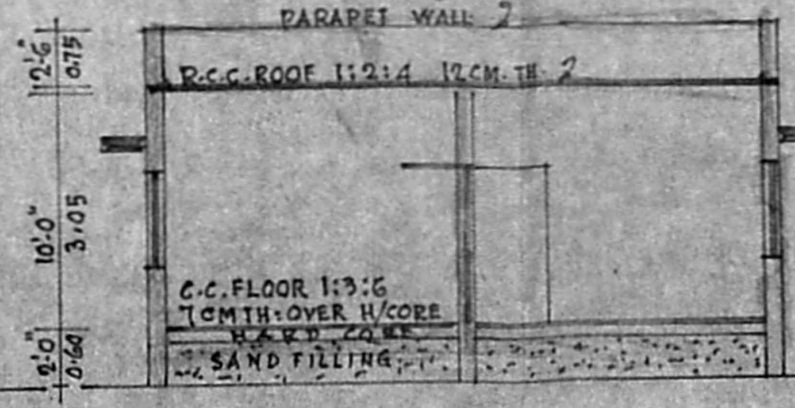

CROSS SECTION A.A.

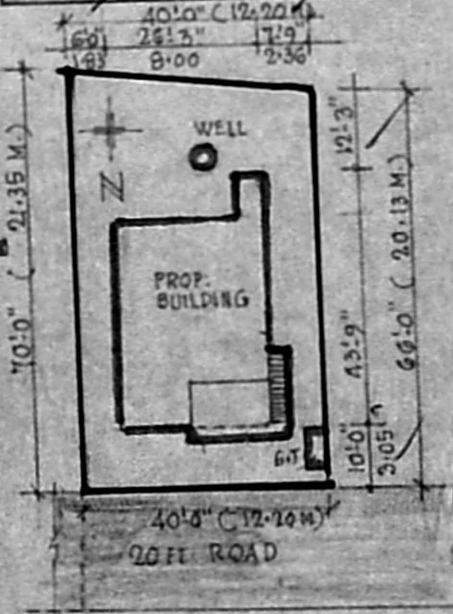

SITE PLAN
 SCALE 1:400 (1"=32'-0")

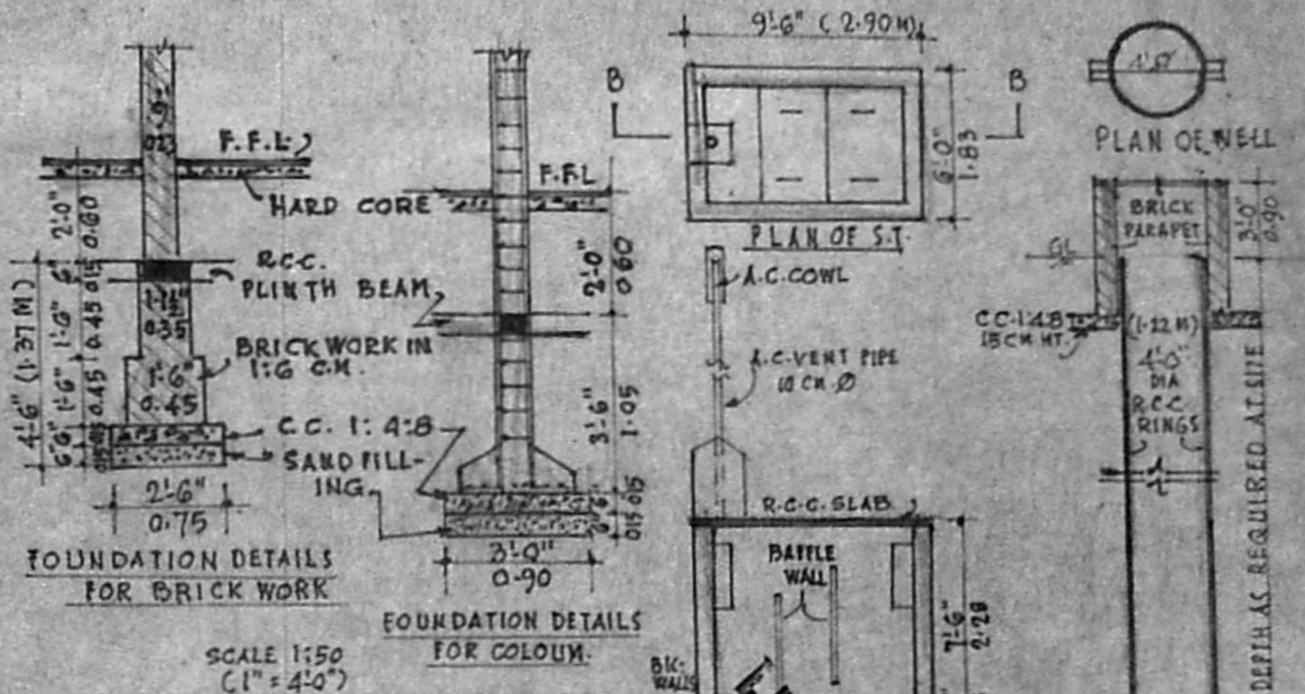

LEGEND:
 Proposed construction shown in [shaded box]
 Existing " " [unshaded box]
 Existing roads " " [dashed line]
 portion to be demolished " " [hatched box]
 Area of boundary " " [dotted line]

SPECIFICATION

FOUNDATION, BASEMENT, SUPERSTRUCTURE } ALL AS PER DETAILS DESCRIBED IN CROSS SECTION / ASIDE.

JOINERY DETAILS

- DOORS 'D' - 3'-6" x 7'-0" (1.05 x 2.13 M.)
- " 'D1' - 3'-0" x 7'-0" (0.90 x 2.13 M.)
- " 'D2' - 2'-6" x 6'-0" (0.75 x 1.83 M.)
- WINDOWS 'W' - 3'-0" x 4'-0" (0.90 x 1.22 M.)
- " 'W1' - 4'-6" x 4'-0" (1.37 x 1.22 M.)
- VENTILATORS 'V' 2'-6" x 1'-0" (0.75 x 0.30 M.)

SANITARY CONVENIENCE

1WG. LAT., BATH ROOM AS PER PLAN
 WELL 1.22 M (4'-0") DIA TO THE DEPTH AS REQUIRED AT SITE
 SEPTIC TANK 15 USERS WITH ALL CONNECTIONS
 WASTE WATER FOR GARDENING
 SMOKE OUTLET WITH AC PIPE/ EXHAUST FAN
 MOSQUITO PROOFING FOR ALL EXTERNAL JOINERIES.

FINISHINGS

PLASTERING ON WALLS/CEILING WITH CM 1:4 12 MM (1/2") THICK & WHITE/COLOUR WASH 3 COATS
 PAINTING WITH OIL PAINT 3 COATS TO ALL WOOD WORK
 WEATHERING COURSE ON ROOF AS PER STANDARD SPECIFICATION.

FOR DEPARTMENT USE ONLY.

Scrutiny Plan
 28/7/92


Planning Permit No. A/1944/92

APPROVED


SUBJECT TO THE CONDITIONS IN THIS OFFICE LETTER.

No. A2/15766 of Date 12-7-92

FOR MEMBER SECRETARY
 MADRAS METROPOLITAN
 DEVELOPMENT AUTHORITY
 MADRAS - 600 008.

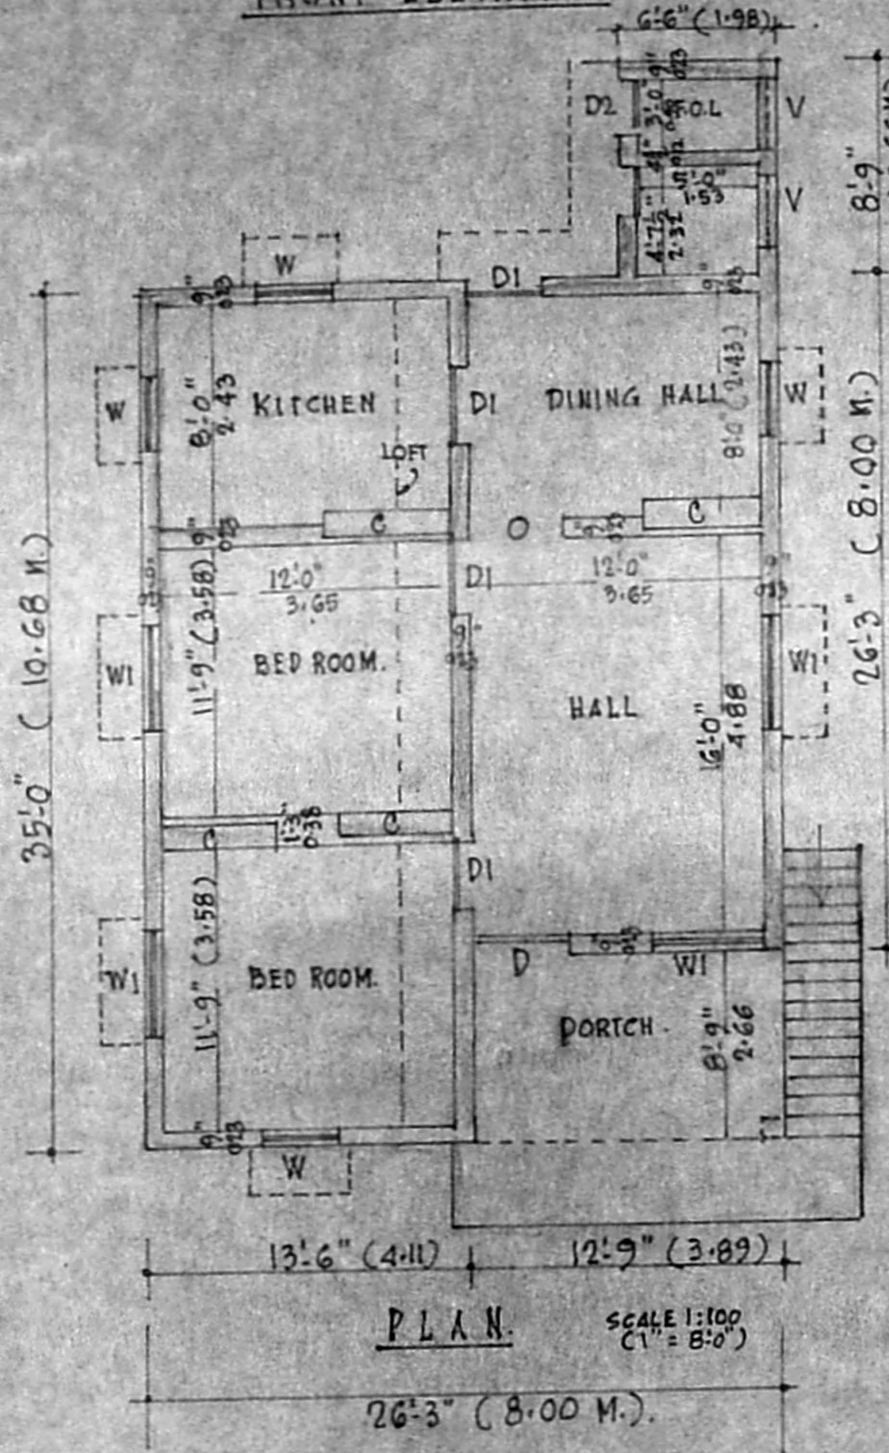

PLAN SCALE 1:100 (1"=8'-0")

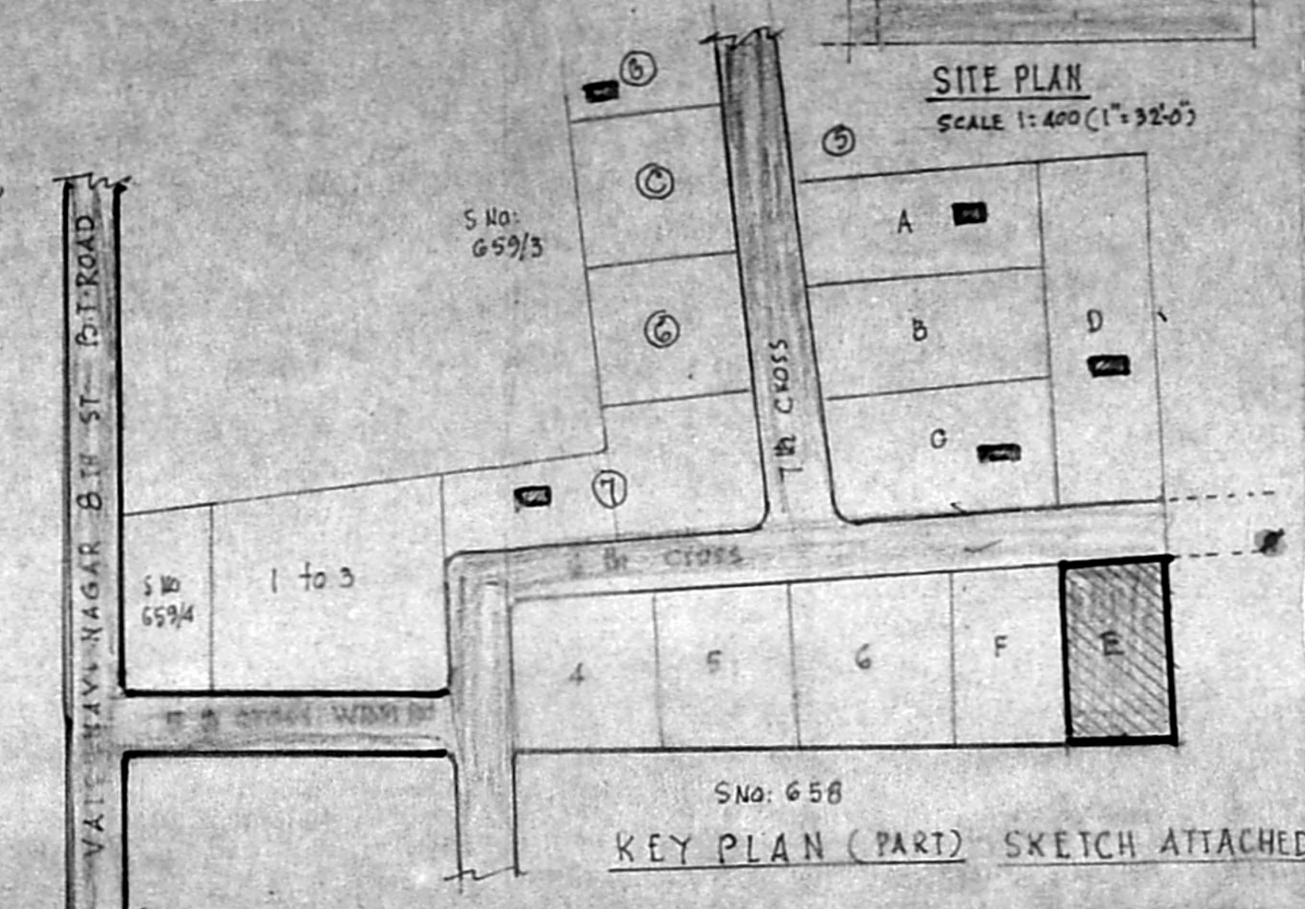

KEY PLAN (PART) SKETCH ATTACHED

INDEX:
 [shaded box] mark denotes existing buildings
 [dotted line] " " street lights
 [dashed line] " " roads

AREA DETAILS

Plinth area of building	- 864.07
" " porch	- 111.56
	975.63 SFT
	(OR 90.76 M ²)
site area	- 2720 SFT
	OR 252.69 M ²
F.S.I : 0.36	coverage 36%

J. padmini
 OWNER

P. GOPALAKRISHNAN,
 LICENSED SURVEYOR, AYADI TOWNSHIP
 (L. No. 68, 0190 FI DI. 30-12-80)
 NO 2 MUTHUKUMARAN STREET,
 KAMARAJNAGAR, MADRAS-600 071

"Kandanaidigal" 27.5.92

15/12/92
 15/12