





PLAN SHOWING THE PROPOSED FIRST FLOOR CONSTRUCTION
 IN PLOT NO.8 IN S.NO.285/3A OF SELAIYUR VILLAGE CHENGAI MGR DISTRICT

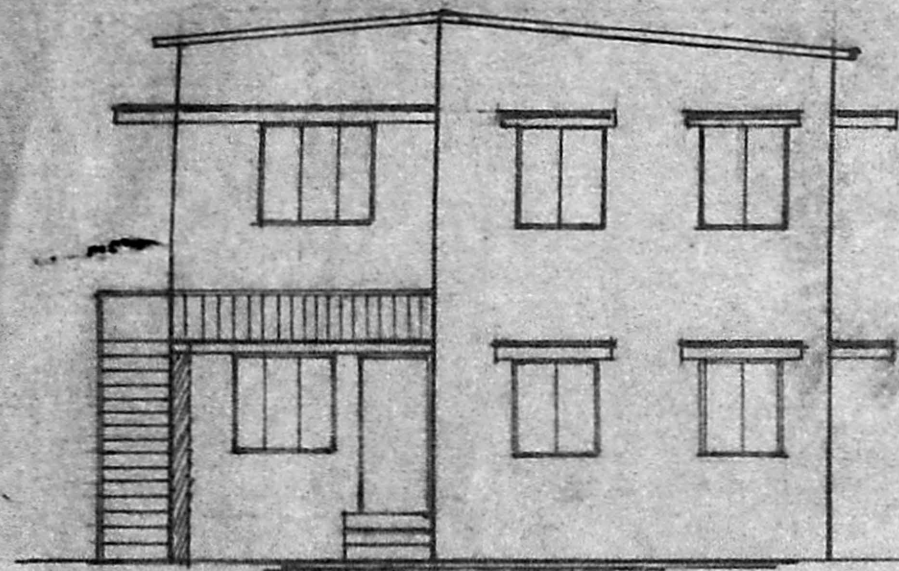

FRONT ELEVATION

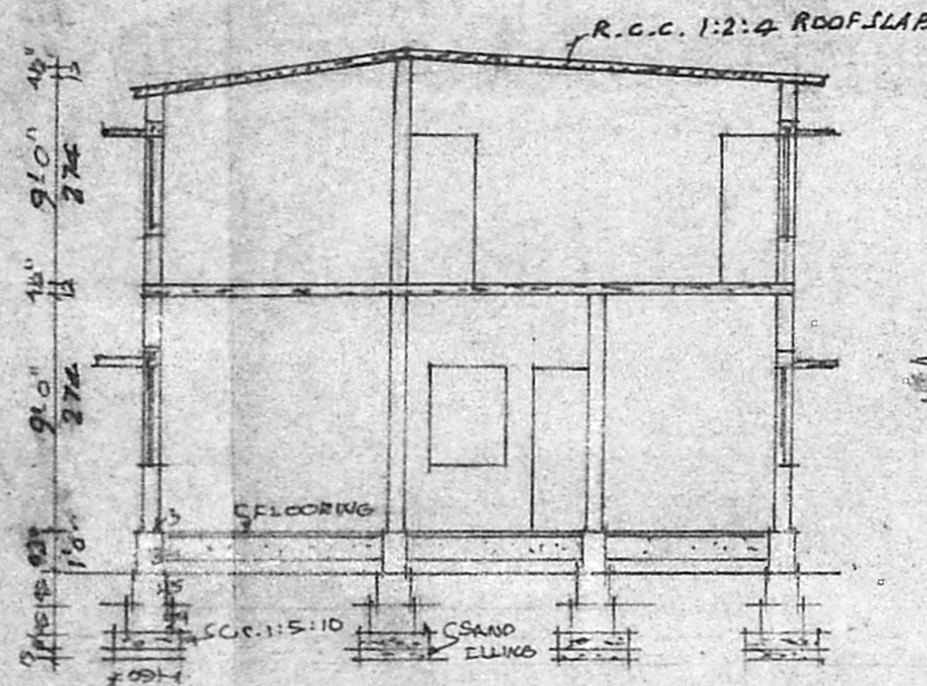

SECTION ON AB

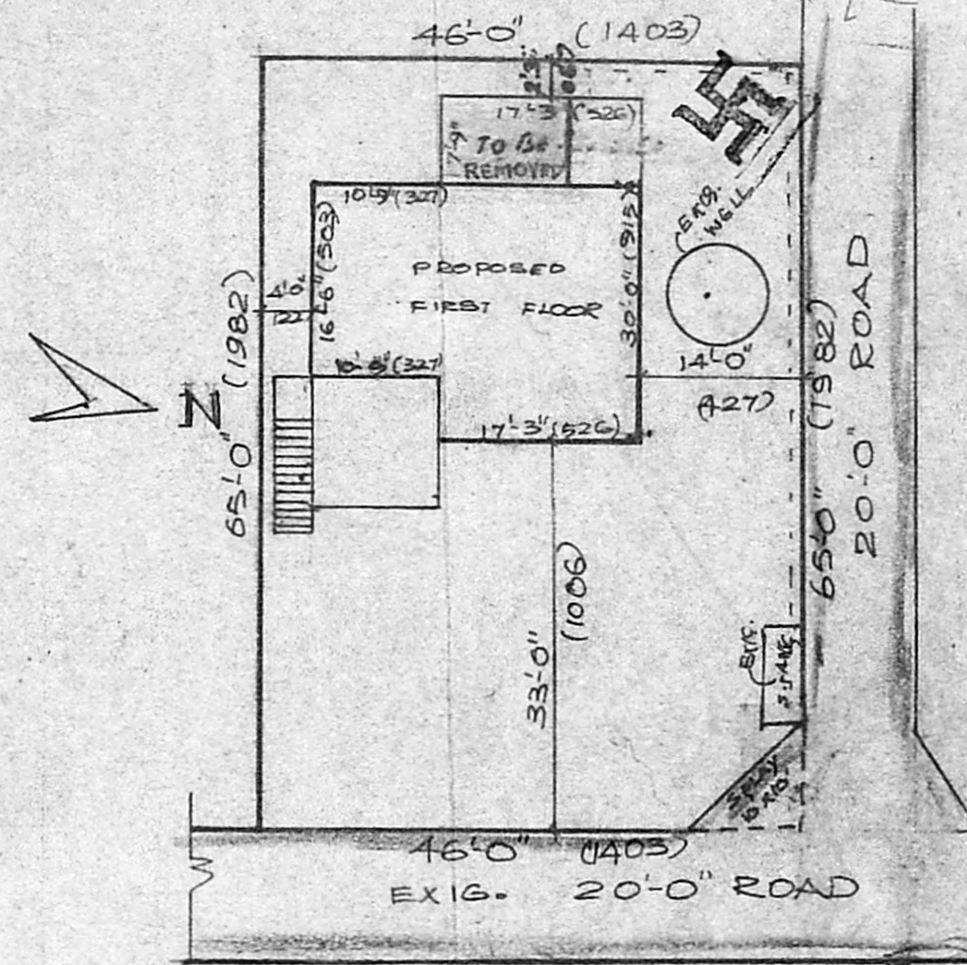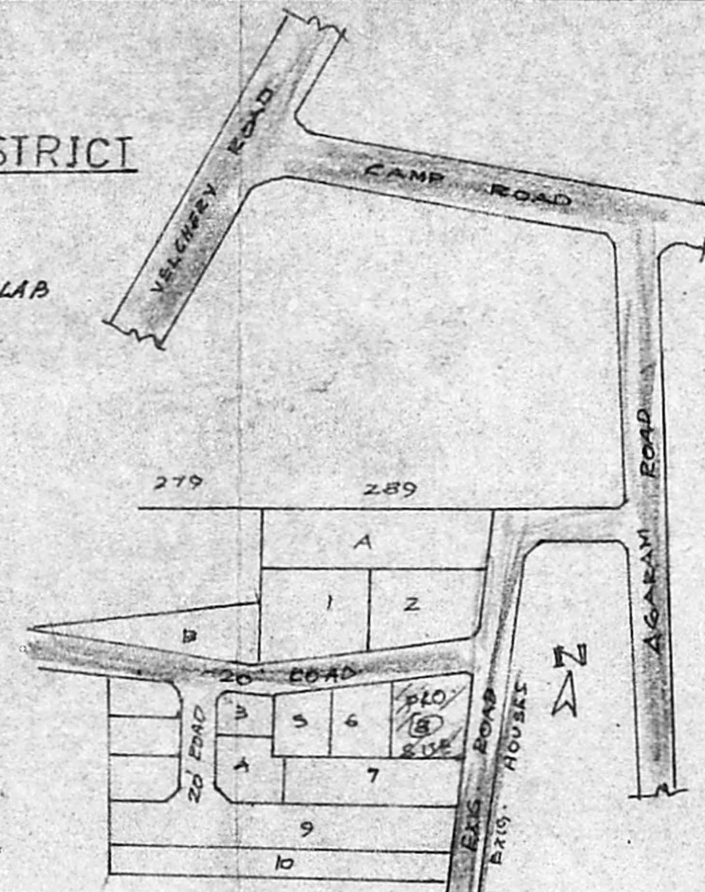

SITE PLAN

SCALE 1:200

Planning Permit No. A/23217/20
APPROVED
 SUBJECT TO THE CONDITIONS IN THIS OFFICE LETTER.
 No. A/18880/22 Date 1-83
 FOR MEMBER SECRETARY
 MADRAS METROPOLITAN
 DEVELOPMENT AUTHORITY
 MADRAS - 600 008.
 COLOUR INDEX

AREA DETAILS


	SQFT.	SQM.
EXIG. GROUND FLOOR AREA	695	64
PRO. FIRST FLOOR AREA	561	52
PLOT AREA	2990	278
F.S.I. - 0.42		COVERAGES - 23%

REFERENCE

D	DOOR	100x213
D1	DOOR	091x213
D2	DOOR	076x183
W1	WINDOW	137x137
W11	WINDOW	122x137
W2	WINDOW	091x137
V	VENTILATOR	091x061

STAIR CASE

WIDTH - 088 CM
 RISE - 017 CM
 TREAD - 023 CM

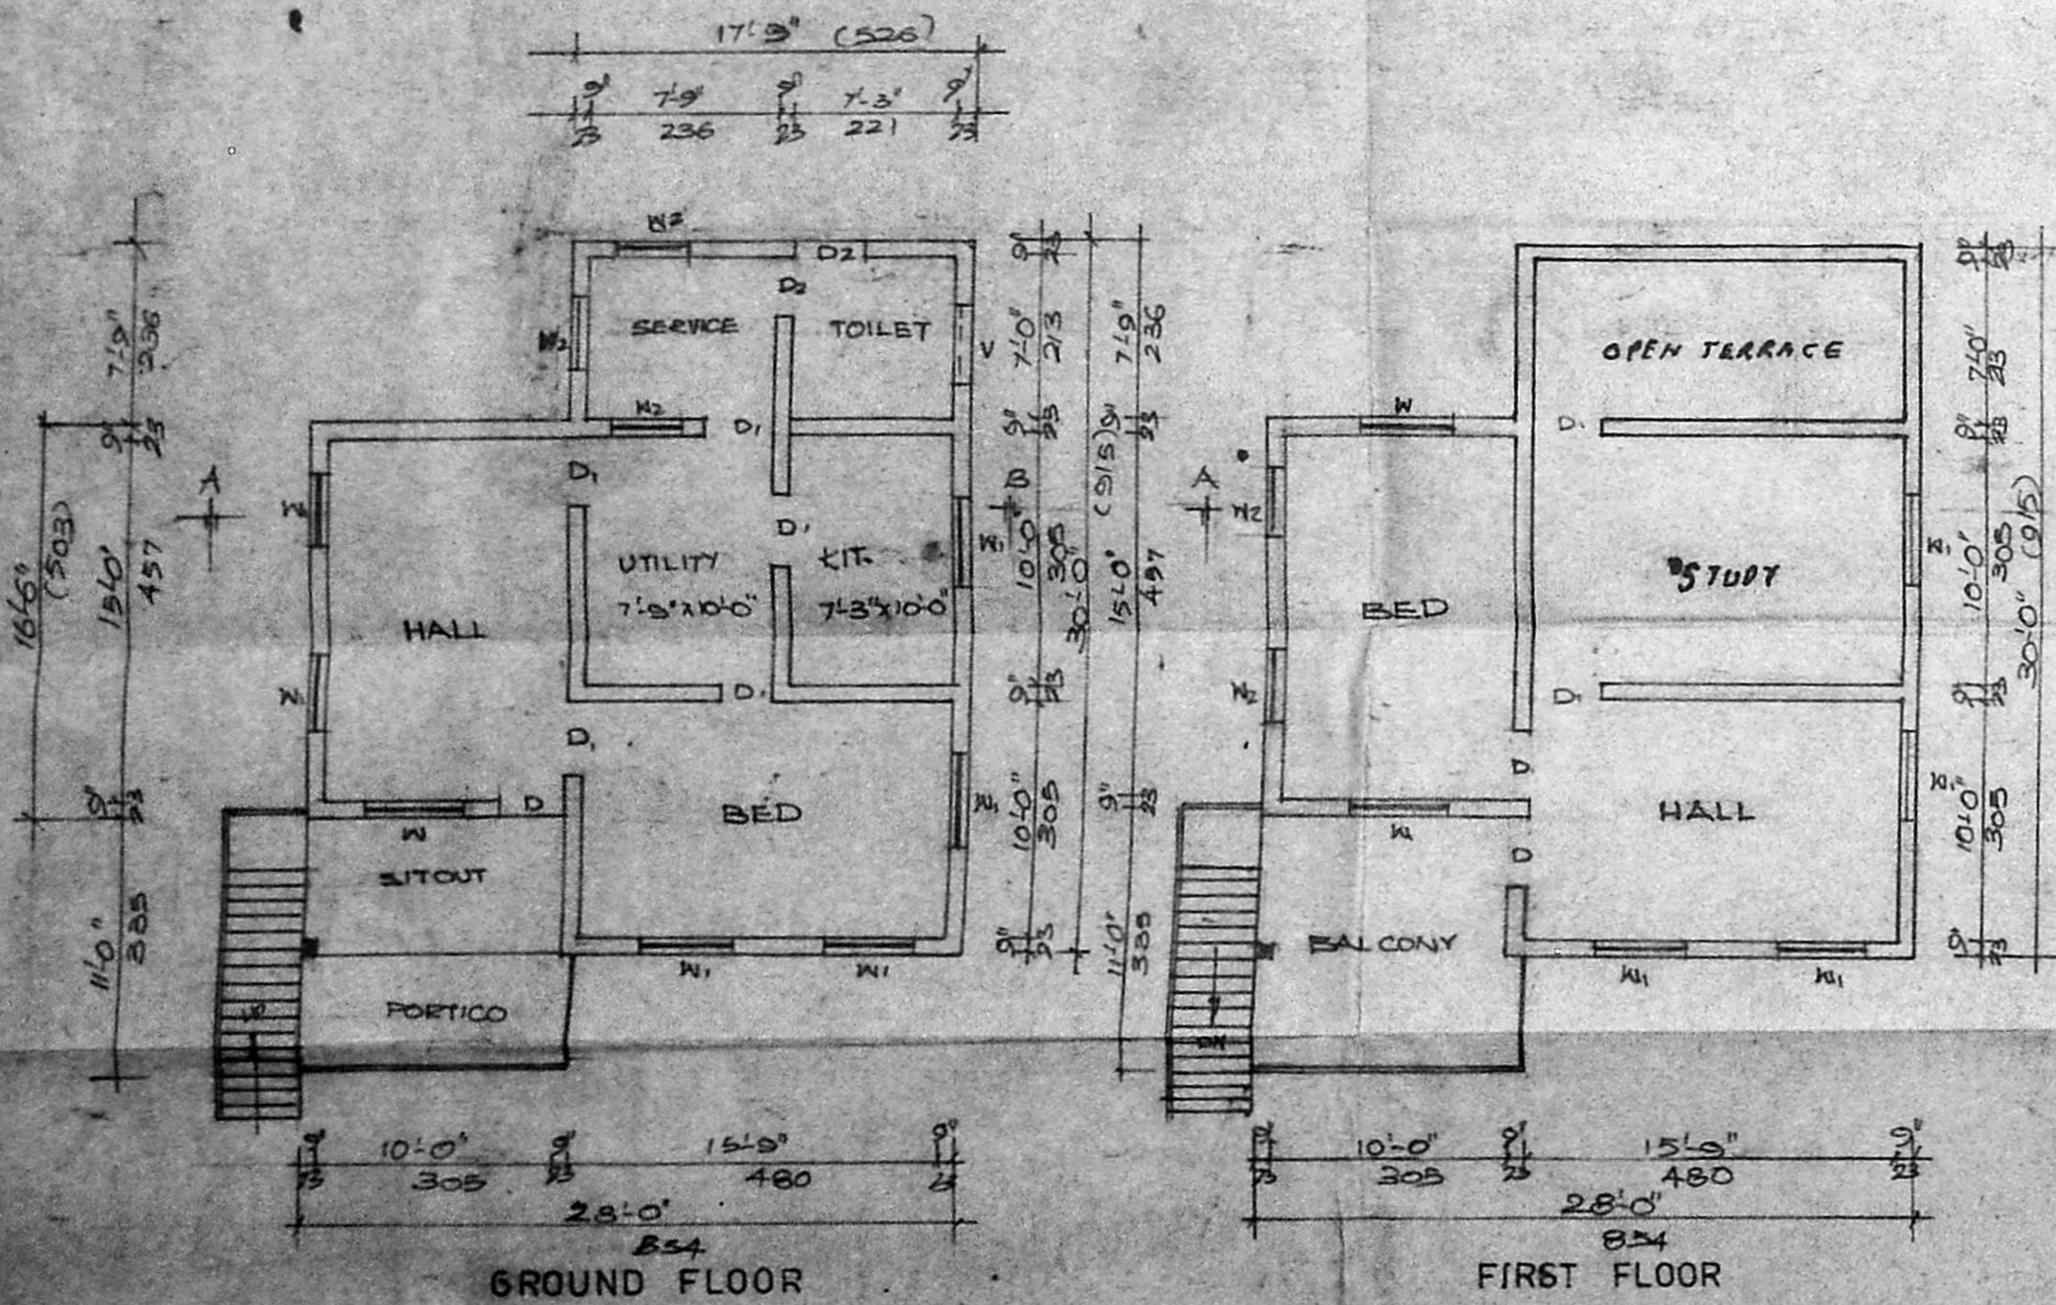

GROUND FLOOR

FIRST FLOOR

R. Venkatesh, D.S.E.
 CONSULTING ENGINEER I
 LICENSED SURVEYOR
 AMBARAM MUNICIPALITY
 38, YERIKARAI STREET
 EAST TAMBARAM MADRAS
 LICENSED SURVEYOR

H. Lydia Ilma
 OWNER