

Planning Permit No. A/15704/587/93


APPROVED

SUBJECT TO THE CONDITIONS IN THIS OFFICE LETTER.


No. A2/19739/92 Date - 6-92

c/c N.V. Nallanathu 8/4/93

FOR MEMBER SECRETARY
MADRAS METROPOLITAN
DEVELOPMENT AUTHORITY
MADRAS 600 008.

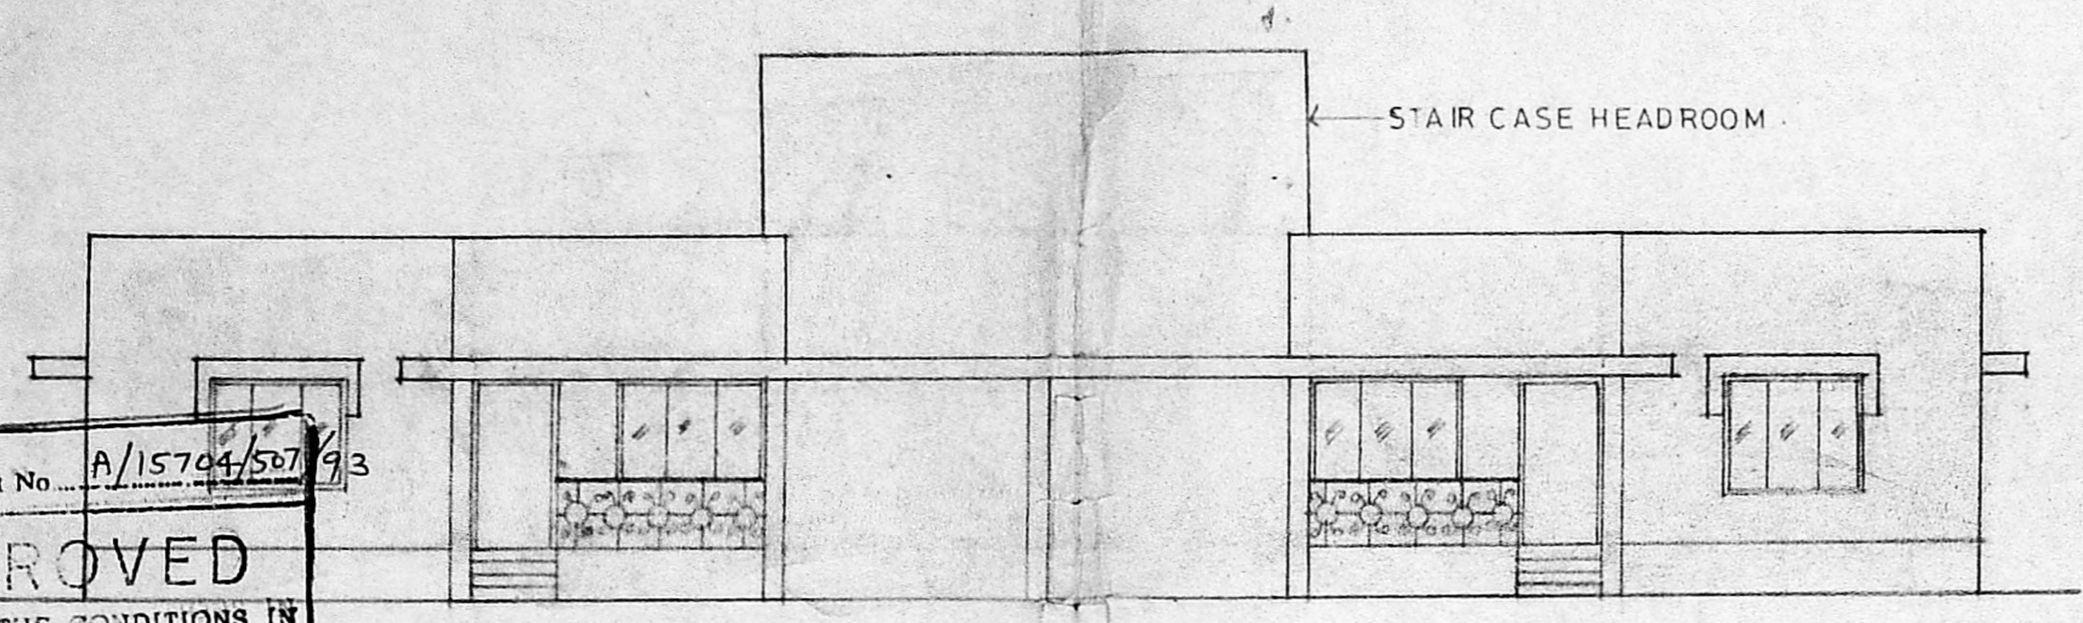


ELEVATION

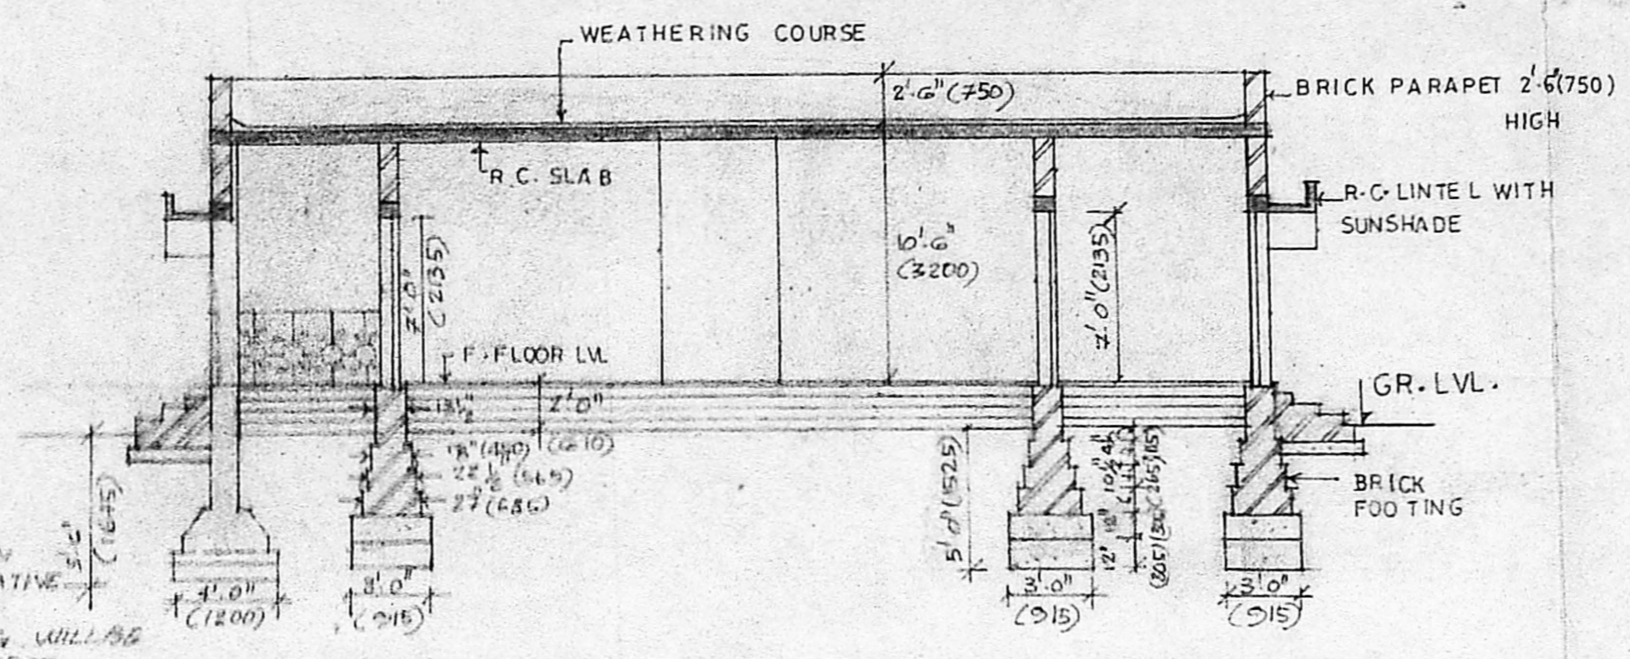


SECTION 'AB'


NOTE
FOUNDATION SHOWN
IN THIS DRG. IS TENTATIVE
REFER CONSULTING
ENGINEER FINAL DRG. WILL BE
GIVEN AFTER SOIL TEST

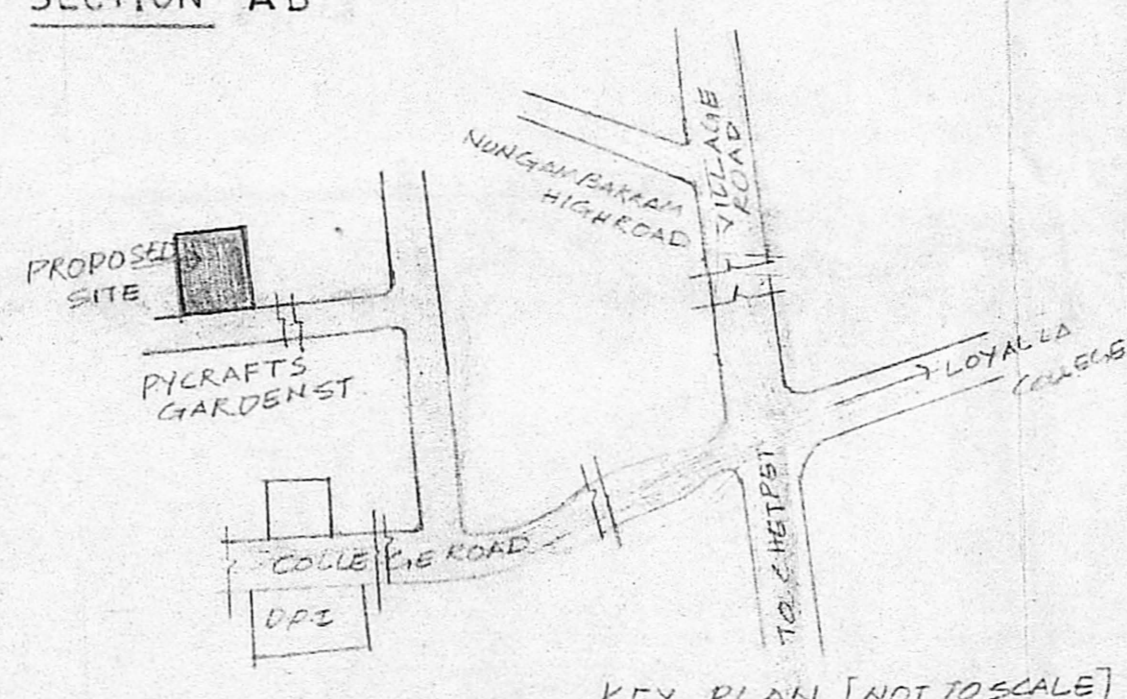


KEY PLAN [NOT TO SCALE]

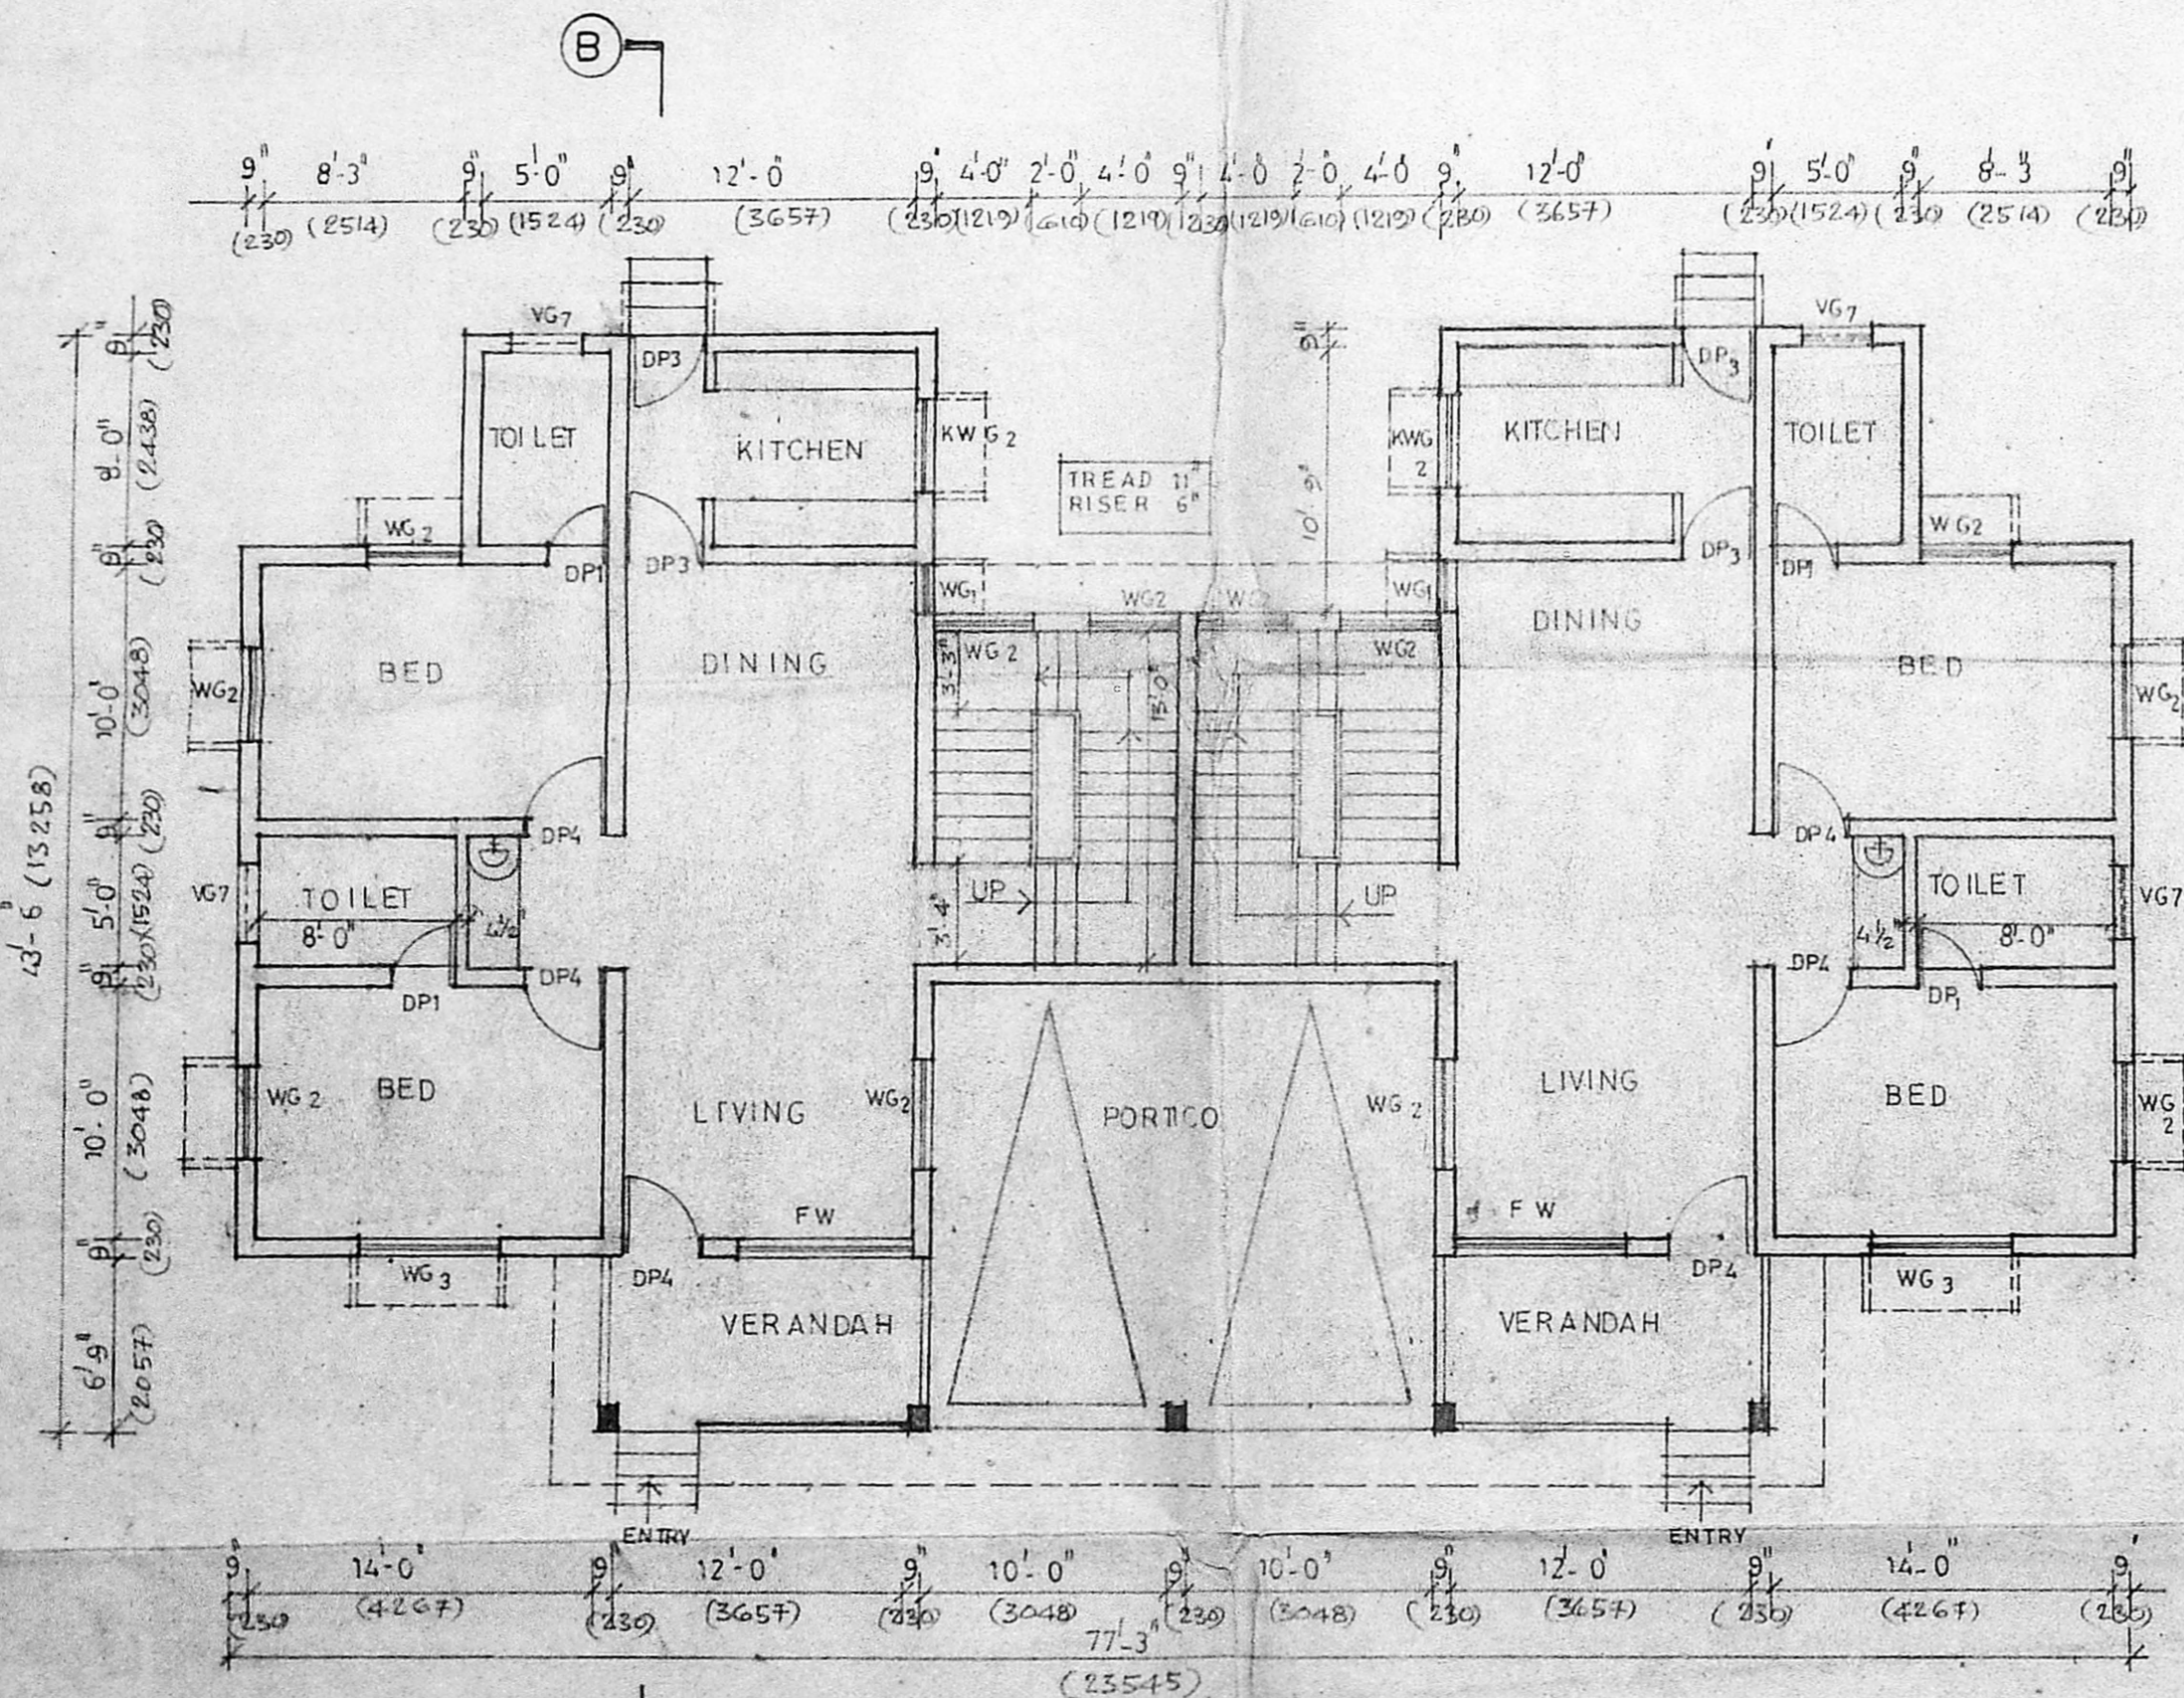

PLAN

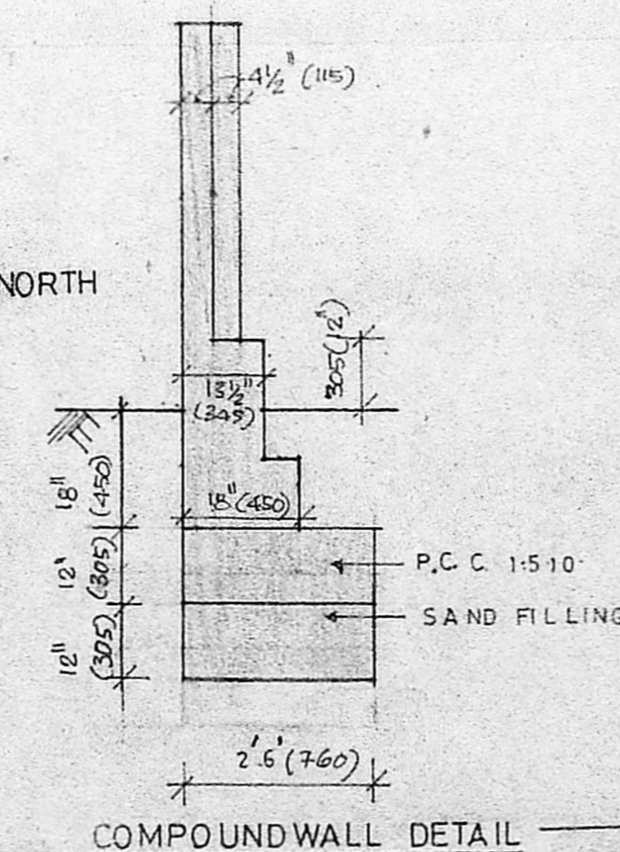

COMPOUND WALL DETAIL

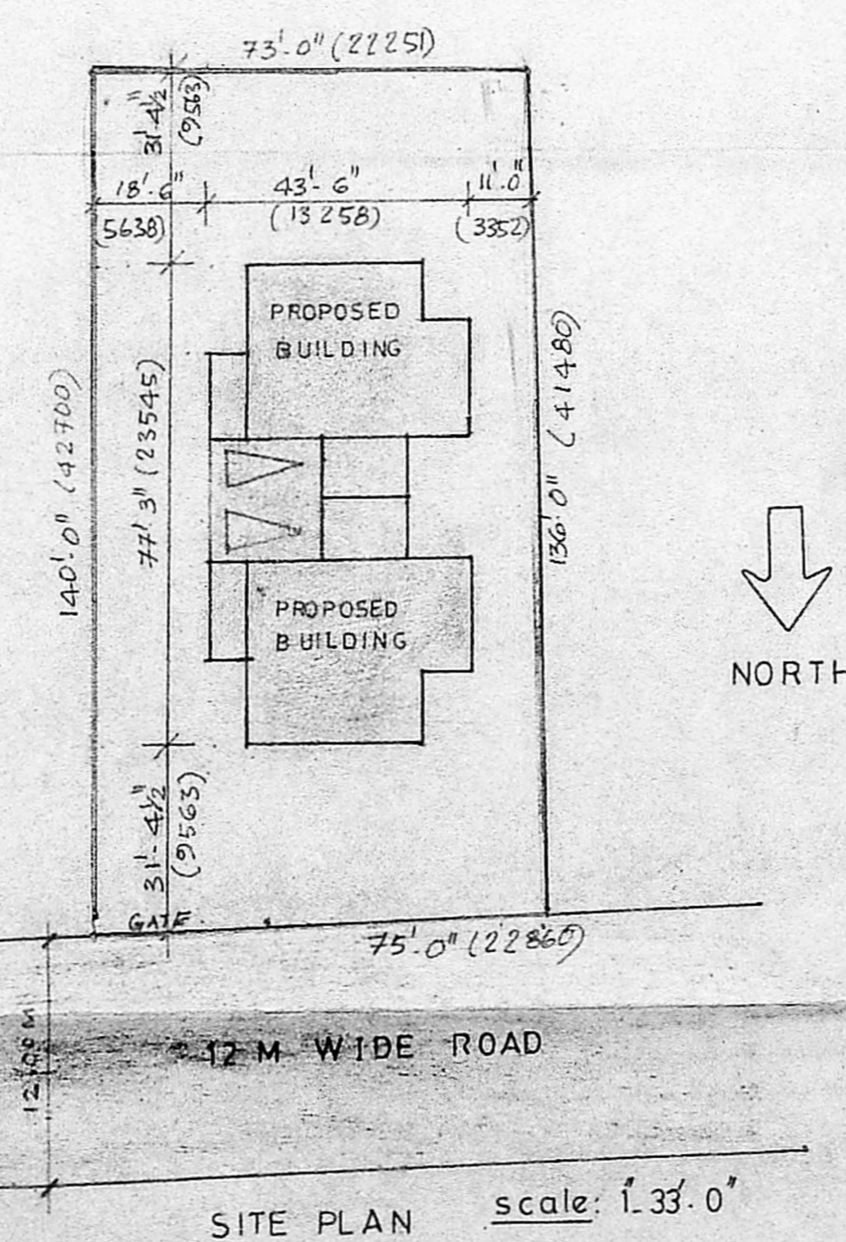

SITE PLAN scale: 1:33.0'

SCHEDULE OF JOINERY

DP1	2'-6" x 7'-0"	750 X 2135	T.W. FRAMED & PANELLED DOOR
DP3	3'-0" x 7'-0"	910 X 2135	DO
DP4	3'-3" x 7'-0"	1000 X 2135	DO
WG1	2'-0" x 4'-6"	610 X 1370	T.W. FRAMED & GLAZED WINDOW
WG2	3'-9" x 4'-6"	1155 X 1370	DO
KWG2	3'-9" x 3'-6"	1155 X 1065	DO
WG3	5'-7" x 4'-6"	1700 X 1370	DO
FW	6'-0" x 6'-6"	1800 X 1950	FRENCH WINDOW TO DETAIL
VG7	3'-0" x 2'-0"	910 X 610	T.W. FRAMED & GLAZED VENTILATOR

SPECIFICATIONS

FOUNDATION : BRICK FOOTING IN C.M.(1:6) OVER 12" THK BASEMENT P.C.C.(1:5:10) OVER 12" THK. SAND FILLING

SUPER STRUCTURE : BRICK MASONRY IN C.M. 1:6 WITH CEMENT PLASTERING IN C.M.(1:5) 1/2" THK.

FLOORING : 4" (100) THK. P.C.C.(1:5:10) OVER 150 THK. SAND FILLING WITH 1/2" GRANO FINISH.

ROOF : R.C.C. SLAB (1:2:4) WITH R.C.C. BEAMS.

WEATHERING COURSE : ONE COURSE OF PRESSED TILES OVER BRICK JELLY LIME CONCRETE LAID TO SLOPE.

STATEMENT OF AREA

	SFT	M ²
GROUND FLOOR	2402	223.20
STAIRCASE HEAD ROOM	323	30.01
PORTICO	363	33.70
LAND AREA	10,329	959.59

REFERENCE

PROPOSED WORK SHOWN THUS

ROADS SHOWN THUS

BOUNDARY LINE " "

SIGNATURE OF THE APPLICANT: S.M.A. Zulaima

JOB NO: 1459 DRAWN: jandri

DRG NO: 1 DATE: 29.4.92

SCALE: 1: 81.0" CHECKED:

PROPOSED RESIDENCE FOR Smt. RAHILA AND Smt. ZULAIMA AT NO.6 PYCRAFTS GARDEN ROAD, NUNGAMBAKKAM R.S.NO.87/68 & BLOCK NO.15

PLAN, SECTION, ELEVATION, SITE PLAN, AND KEY PLAN.

KINGWAY CONSULTANTS
6, JARRET GARDEN, CASA MAJOR ROAD, EGMORE, MADRAS-8

J.S. RAJA SINGH
BE, M4. STRUCT. E. C. ENG.
M-I-E. M.A.M.A. M.A.S.C.E.
REG NO CA/83/7856

R. BENJAMIN,
B. Arch., A.I.I.A.
Licensed Surveyor Class-I, R.A. No. 134
Reg. No: CA/86/10,033