




GROUND FLOOR PLAN.

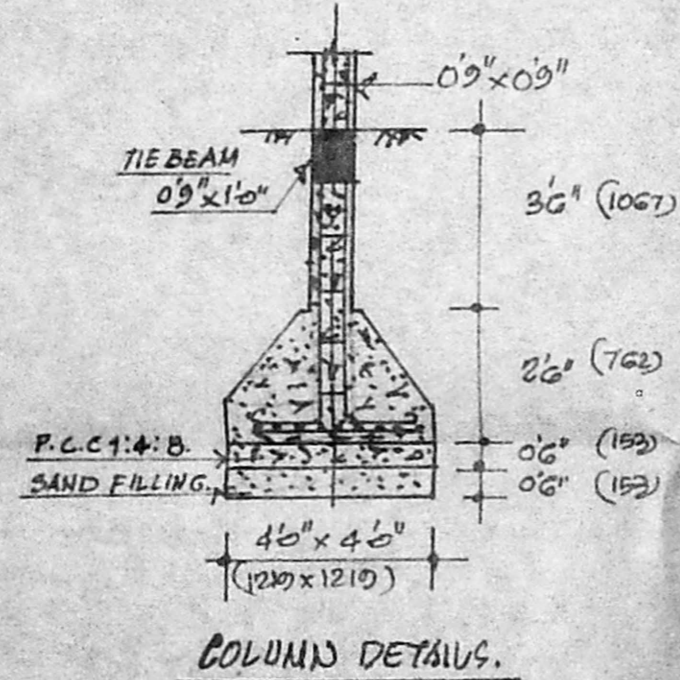


COLUMN DETAILS.

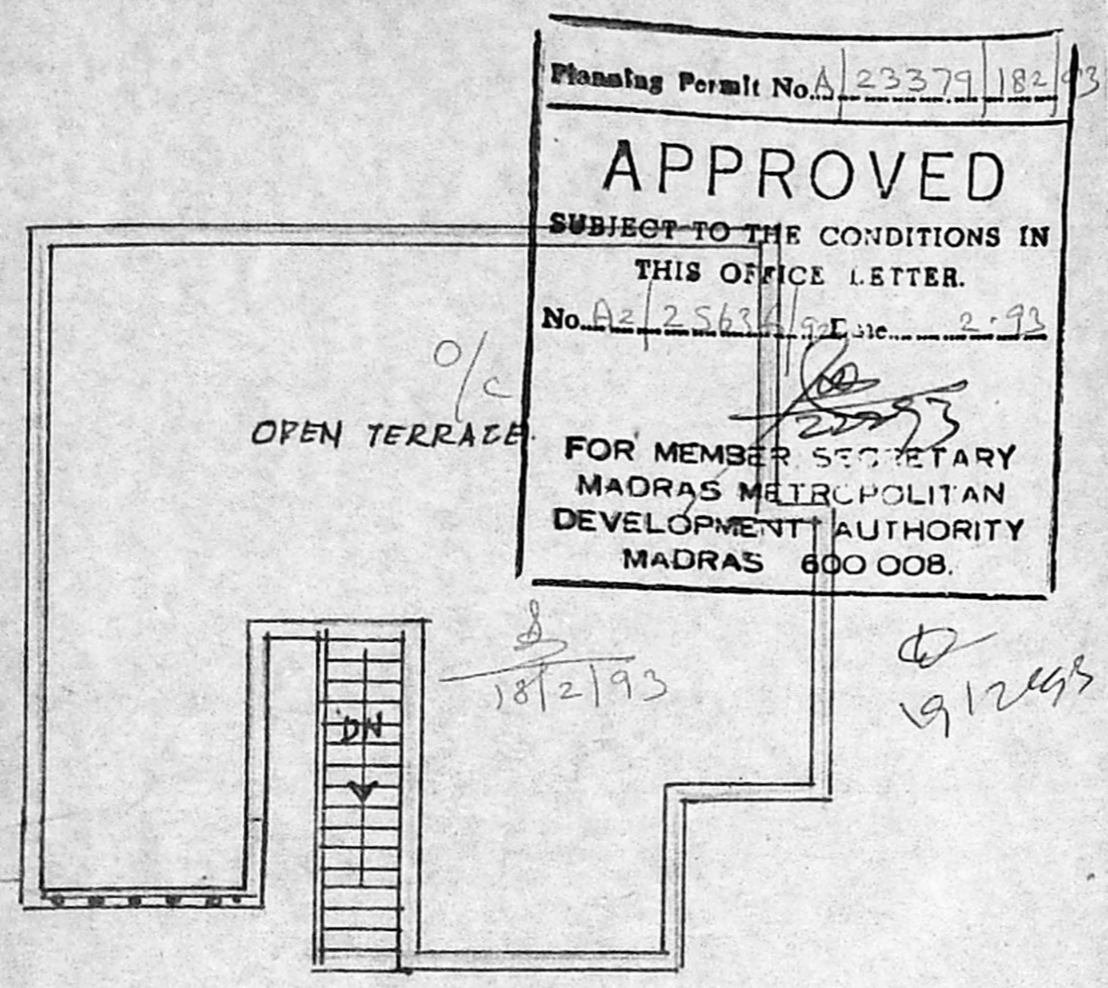

OPEN TERRACE PLAN.

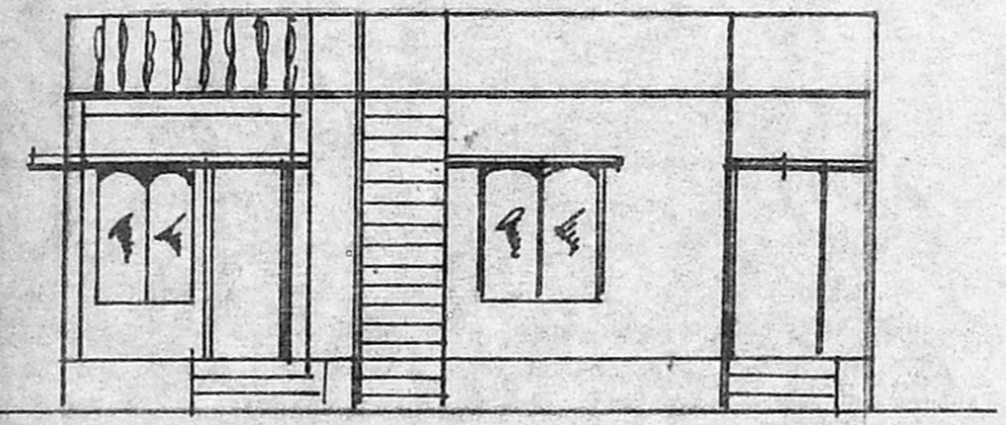


ELEVATION.

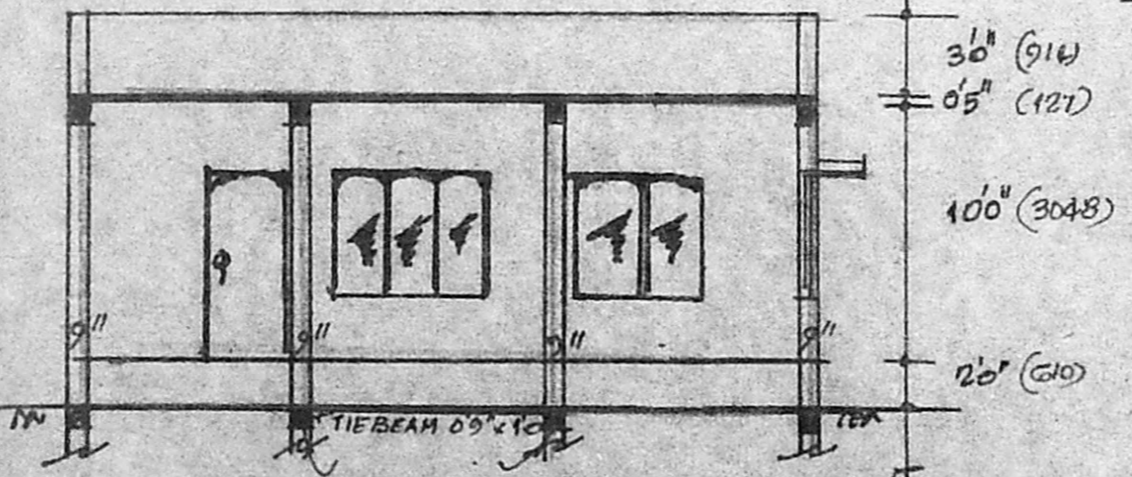


SECTION - AA.

Planning Permit No. A 23379/182/93
APPROVED
 SUBJECT TO THE CONDITIONS IN THIS OFFICE LETTER.
 No. Az. 25634/92 Date: 2.7.93
 FOR MEMBER SECRETARY
 MADRAS METROPOLITAN
 DEVELOPMENT AUTHORITY
 MADRAS 600 008.

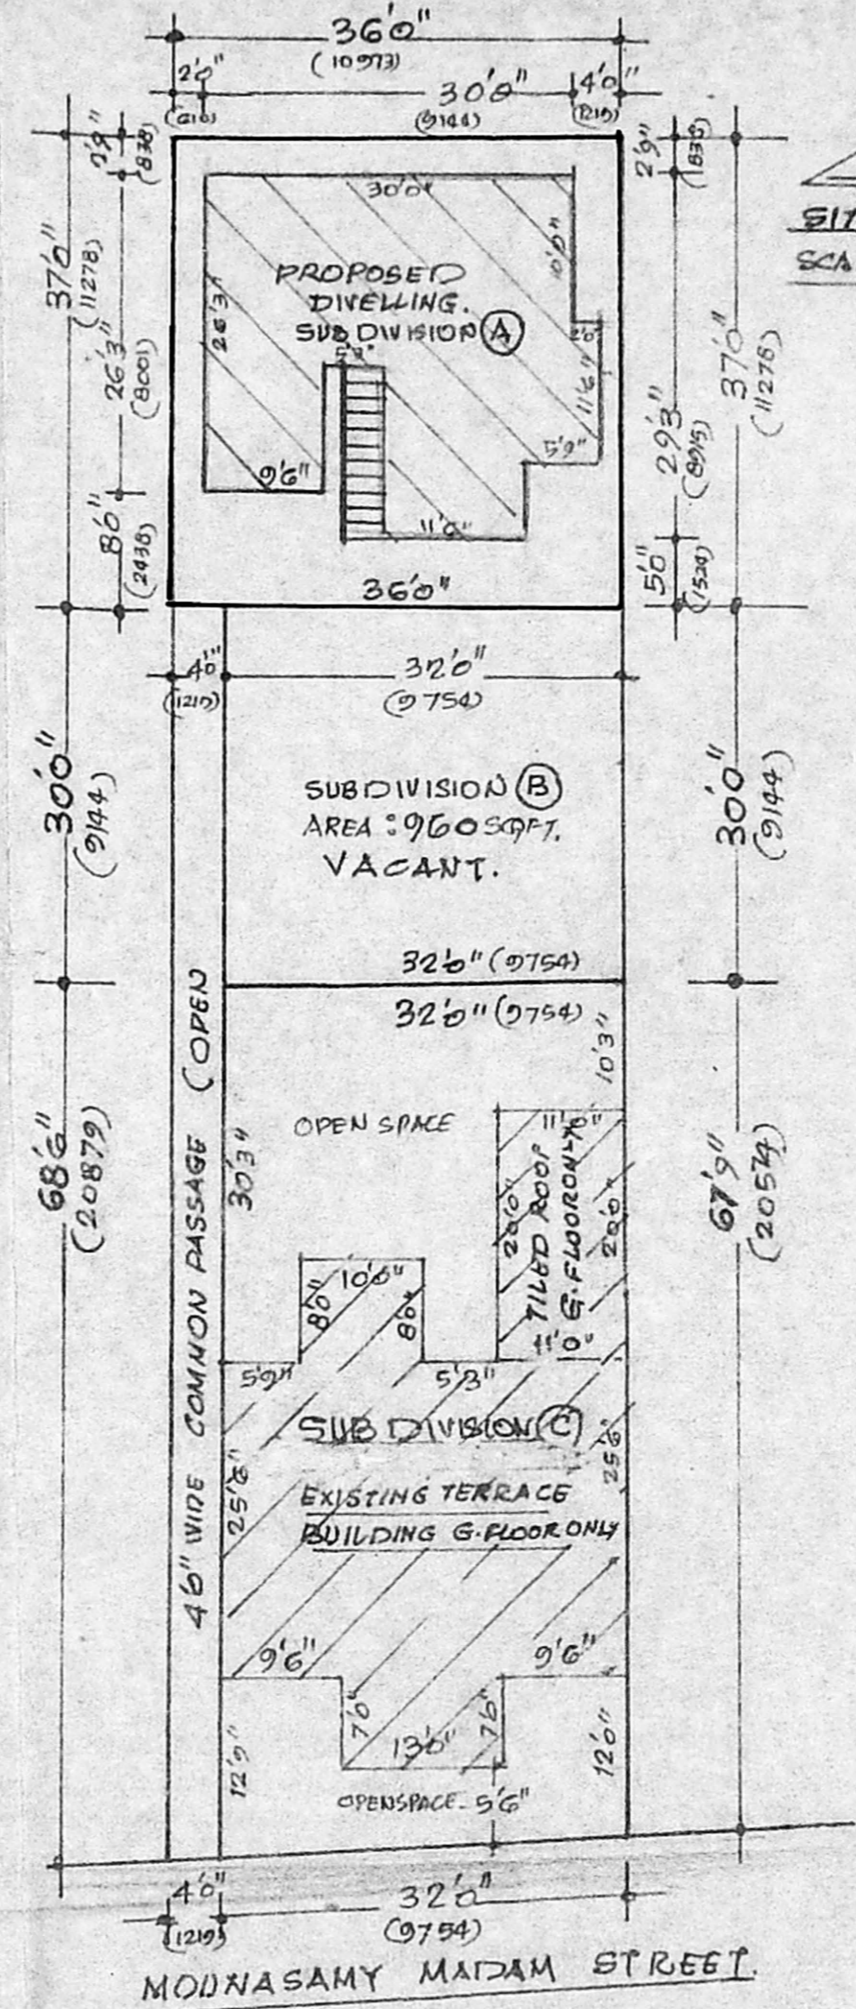

SITE PLAN
 SCALE: 1" = 16'0"

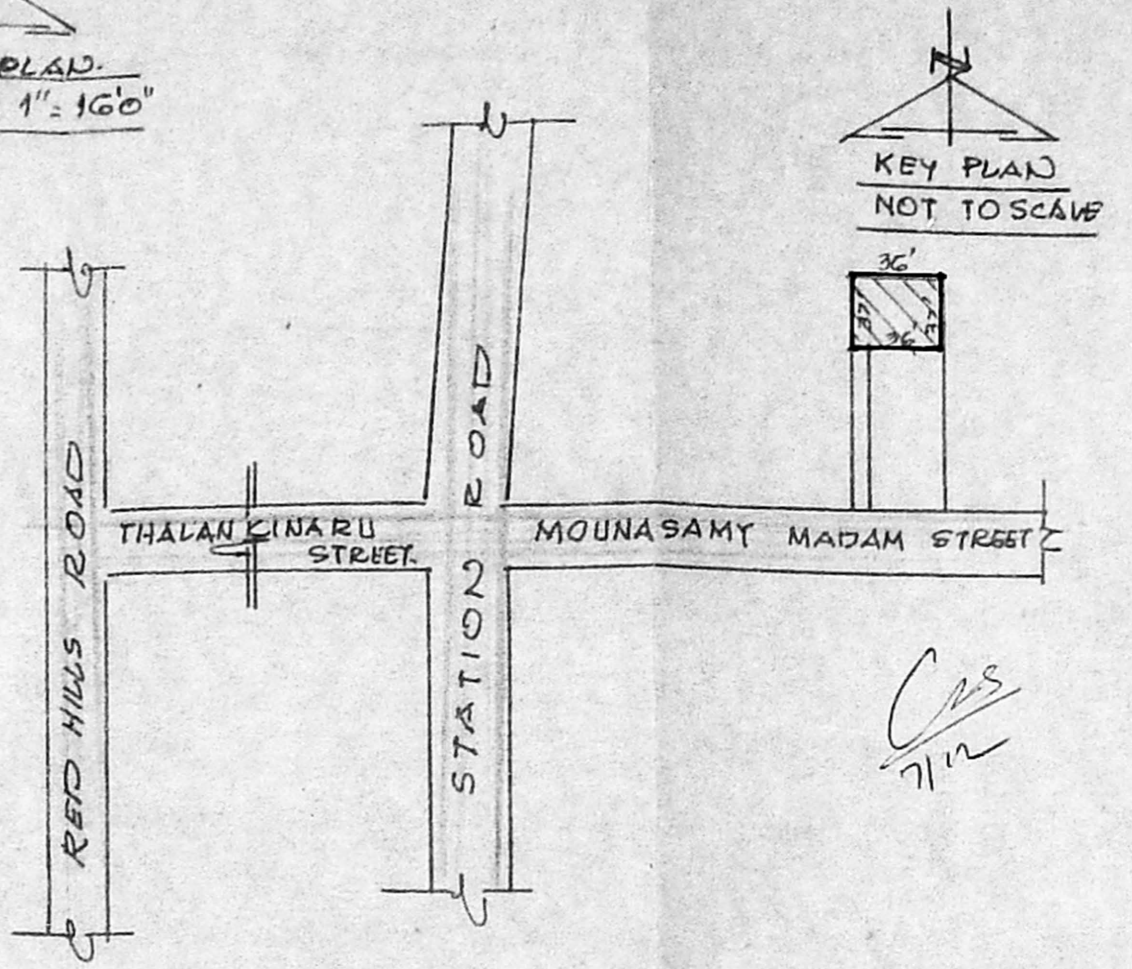

KEY PLAN
 NOT TO SCALE

SAND FILLING FOR FOUNDATION 153MM THICK
 BASE CONC. FOR FOUNDATION IN C.C 1:4:8, 153MM THICK
 R.C.C. COLUMN FOUNDATION IN C.C 1:2:4, 4'0" x 4'0"
 R.C.C. COLUMN IN C.C 1:2:4, 0'9" x 0'9"
 R.C.C. TIE & ROOF BEAMS IN C.C 1:2:4, 0'9" x 1'0"
 R.C.C. ROOF SLAB & LINTELS IN C.C 1:2:4, 127 MM THICK
 R.C.C. SUN SHADE IN C.C 1:2:4, GOMM THICK.
 BRICK WORK IN CEMENT MORTAR 1:5.
 PLASTERING WITH CEMENT MORTAR 1:4, 12MM THICK
 FLOORING WITH MOSAIC TILES OVER B.J.C.
 WEATHERING COURSE WITH TWO COURSE OF FLAT TILES

D. T. IV. DOOR	3'2" x 7'0"	991 x 2134
D1. - DO -	3'6" x 7'0"	914 x 2134
D2. - DO -	2'6" x 6'0"	762 x 1829
IV. T. IV. WINDOW	6'0" x 4'6"	1829 x 1372
V1. - DO -	4'6" x 4'6"	1272 x 1372
V. VENTILATOR.	2'6" x 1'6"	762 x 457
W2. T. W. WINDOW	3'0" x 4'6"	914 x 1372

TOTAL PLOT AREA : 1332 SQFT (123.74 M²)
 PRO. G. FLOOR AREA : 772 SQFT (71.72 M²)

PROPOSED WORK
 ROAD PORTION
 SITE BOUNDARY

R. Malarudhi.

OWNER.

L. SURVEYOR.

PARENT DEED NO: 321/1972.
 TOTAL AREA : 4860. SQFT.
 SUBDIVISION A & B. DEED NO: 4936/1987.
 TOTAL AREA A & B : 2412 SQFT.
 SUB DIVISION A DEED NO: 1744/92.
 EXTENT A : 1332. SQFT.
 COMMON PASSAGE : 4'0" WIDE.
 SUBDIVISION B EXTENT : 960. SQFT.
 SUB DIVISION C EXTENT : 2180. SQFT

R. G. Krishnamurthy Rao
 R. G. KRISHNAMURTHY RAO
 CIVIL ENGINEER
 CLASS I LICENSED SURVEYOR NO. 370
 CORPORATION OF MADRAS
 C-10, SAN TH. AVENUE
 11/2, LAKE VIEW ROAD, MADRAS-600032

PLAN SHOWING THE PROPOSED DWELLING HOUSE
 AT NO: 13, MOUNASAMY MADAM STREET, S. NO: 347 OF
 NO. 71, KONDR VILLAGE KIRAMA NATHAM, PERAMBUR-PURSA-
 WALKKAM TALUK, VILLIUVAKKAM, MADRAS. 49.
 DIVISION NO: G3 NEW. (3200) SCALE 1" = 8'0"