

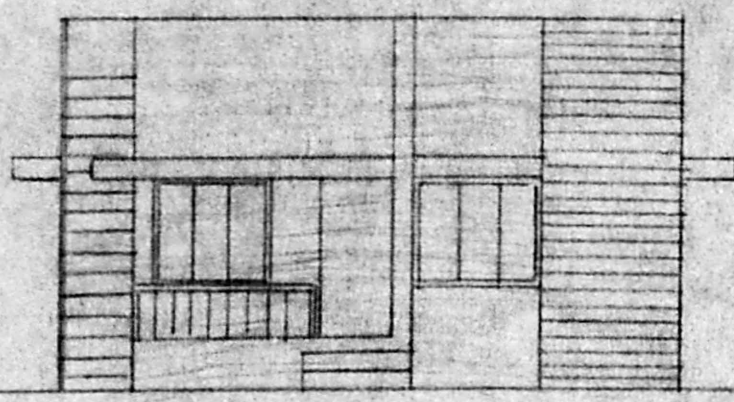


PLAN OF PROPOSED BUILDING AT PLOT NO 34, S NO- 206, 4th STREET,
GOVINDHASAMY NAGAR, 154, MADIPAKKAM VILLAGE, SAIDAPET TALUK, CHENNAI - M.G.R.
DISTRICT. SCALE 1"=8'-0" (1:100) FOR MRS. B. PREMAKUMARI

Planning Permit No. A/563/92
APPROVED
SUBJECT TO THE CONDITIONS IN
THIS OFFICE LETTER.
No. A2/2632/92, Date 15/12/92

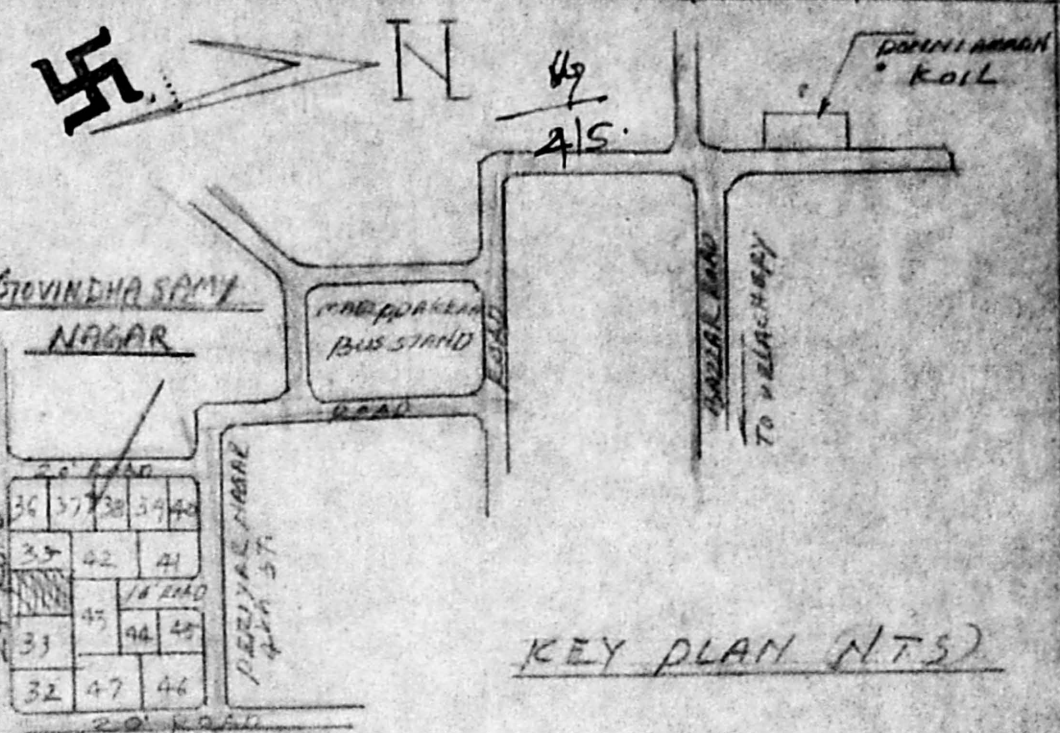

ELEVATION

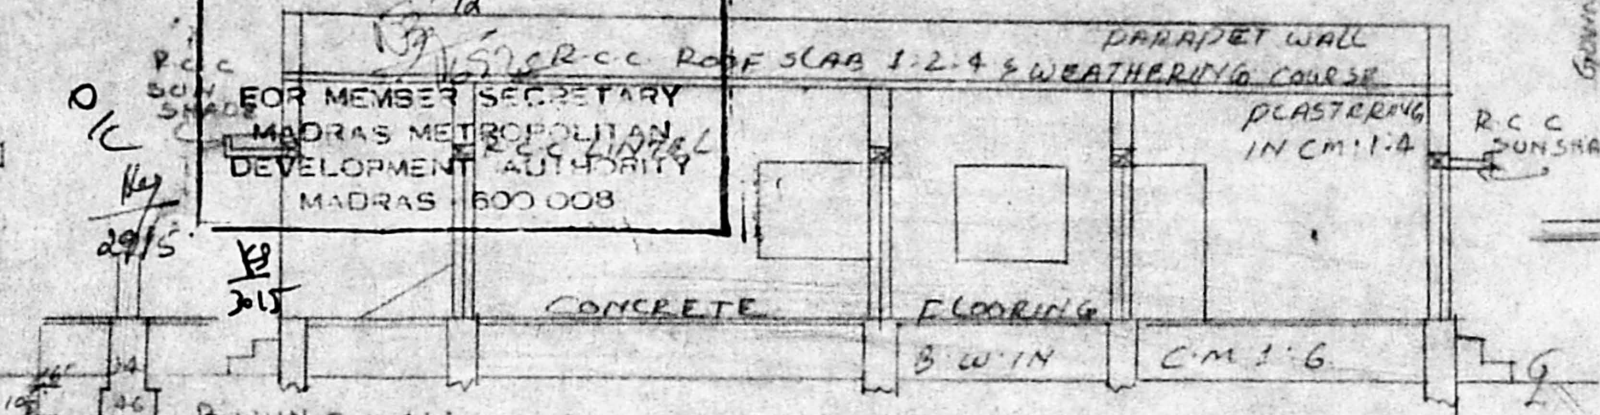


SECTION ON A-B

REFERENCE


- D - DOOR 3'-3" x 6'-6" 100 x 200
- D₁ - " 2'-6" x 6'-6" 76 x 200
- W - WINDOW 3'-0" x 4'-6" 91 x 132
- W₁ - " 5'-0" x 4'-6" 152 x 132
- V - VENTILATOR 3'0" x 2'0" 91 x 61

AREA DETAILS


- PLOT AREA - 2450 sq ft 227.6 m²
- PLINTH AREA - 1094 sq ft 101.6 m²
- OPEN SPACE - 1356 126.0 m²

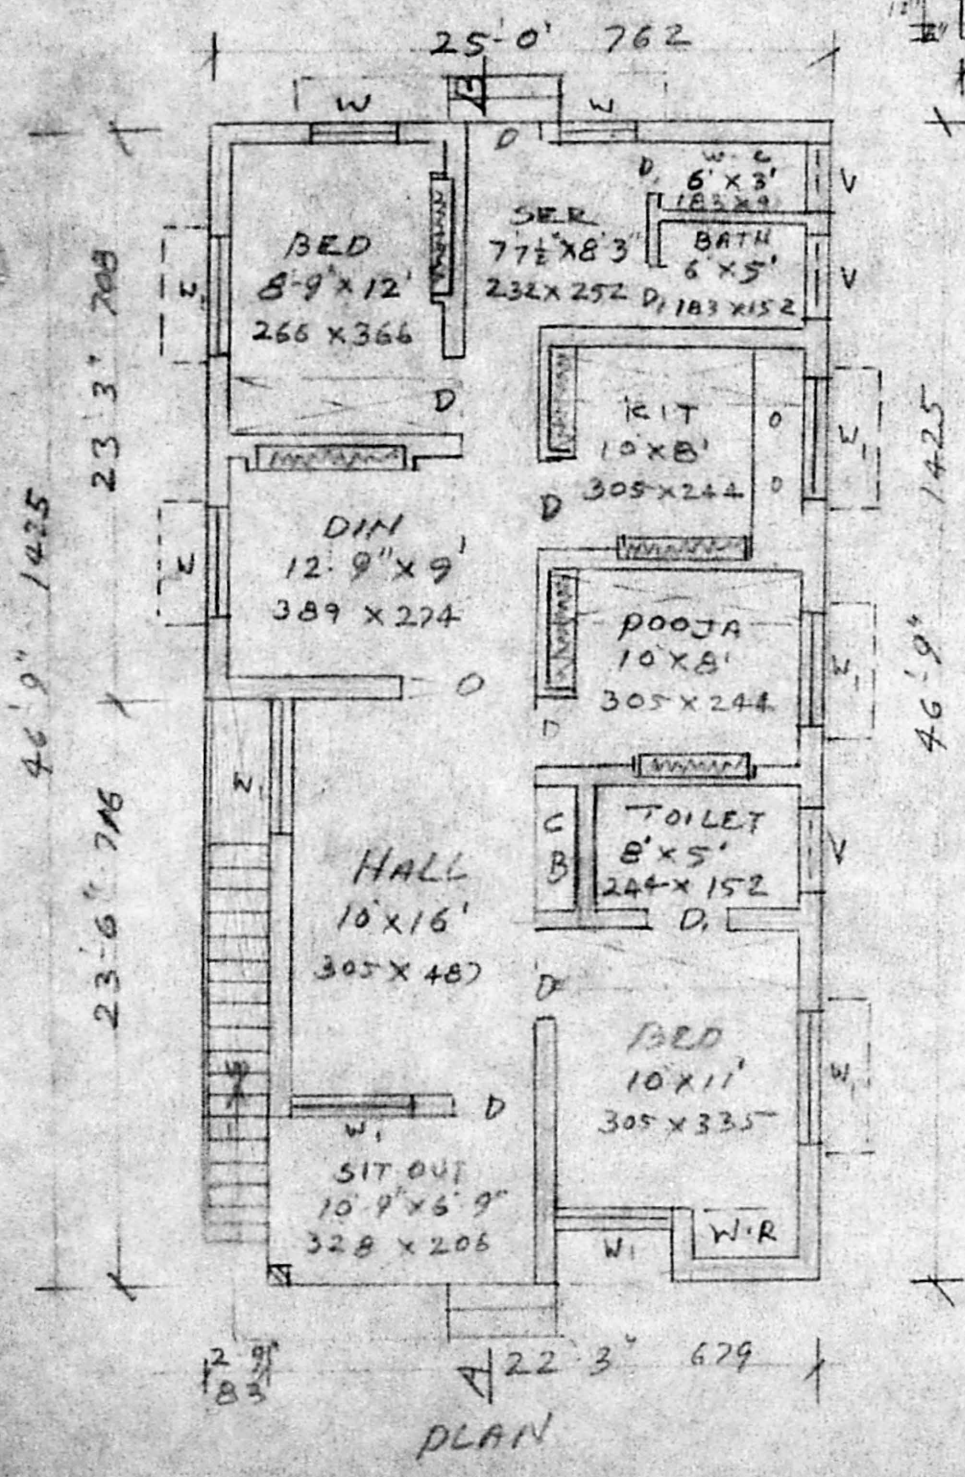


PLAN

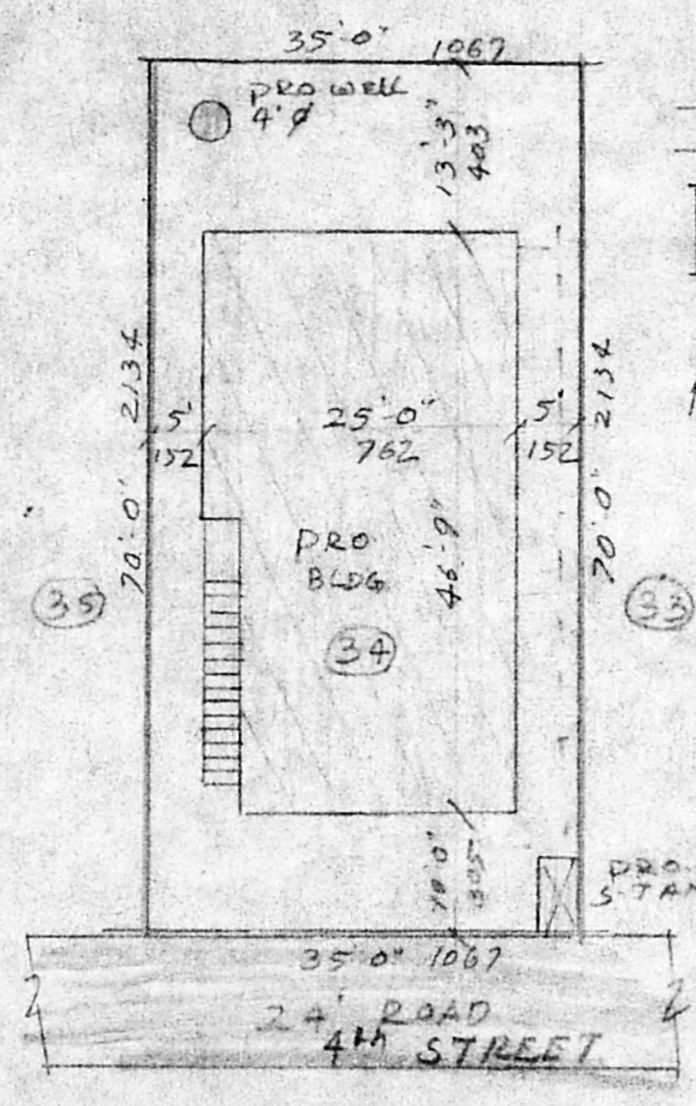

SITE PLAN SCALE 1"=16'-0" (1:200)

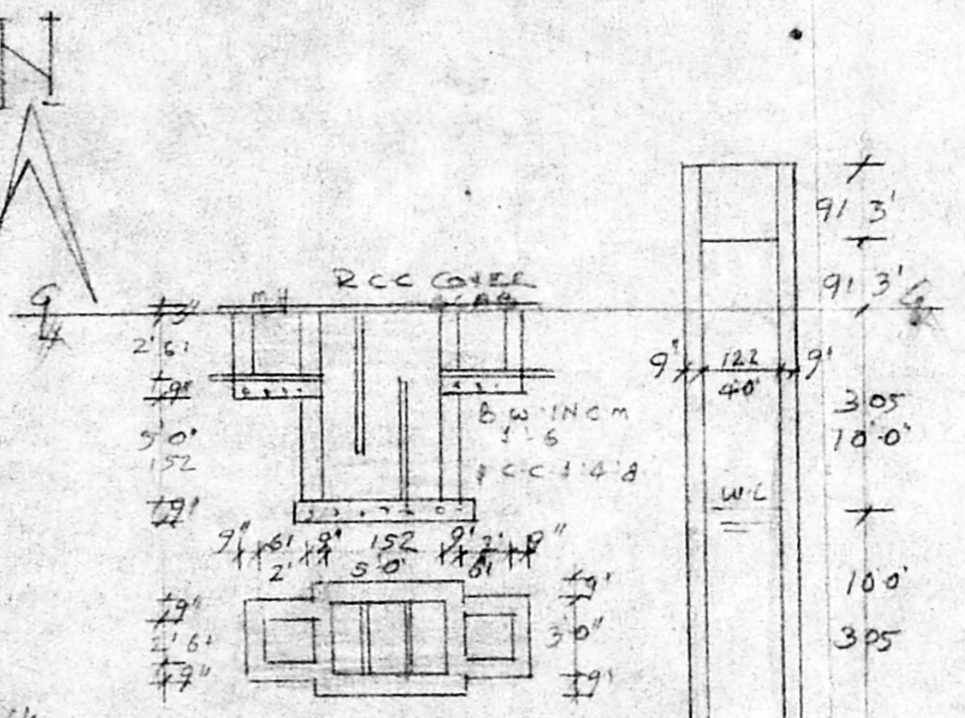

SEP-TANK DETAILS

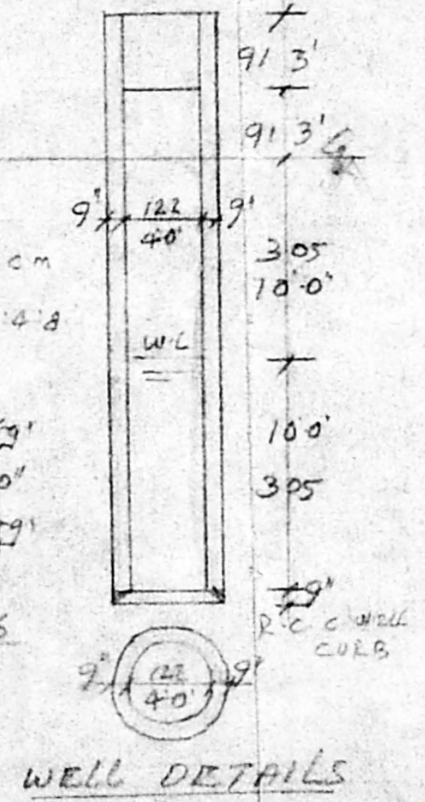

WELL DETAILS

B. Premakumari
OWNER

M. K. SRINIVASAN, I.C.E.,
CONSULTING ENGINEER
Licensed Surveyor
Corporation of Madras
LICENSE No: 22
10, Vyasara Street, (Near Panagal Park)
Off. North Uman Road
CHENNAI - MADRAS, 600 017
Phone: 881449 884603