




ELEVATION

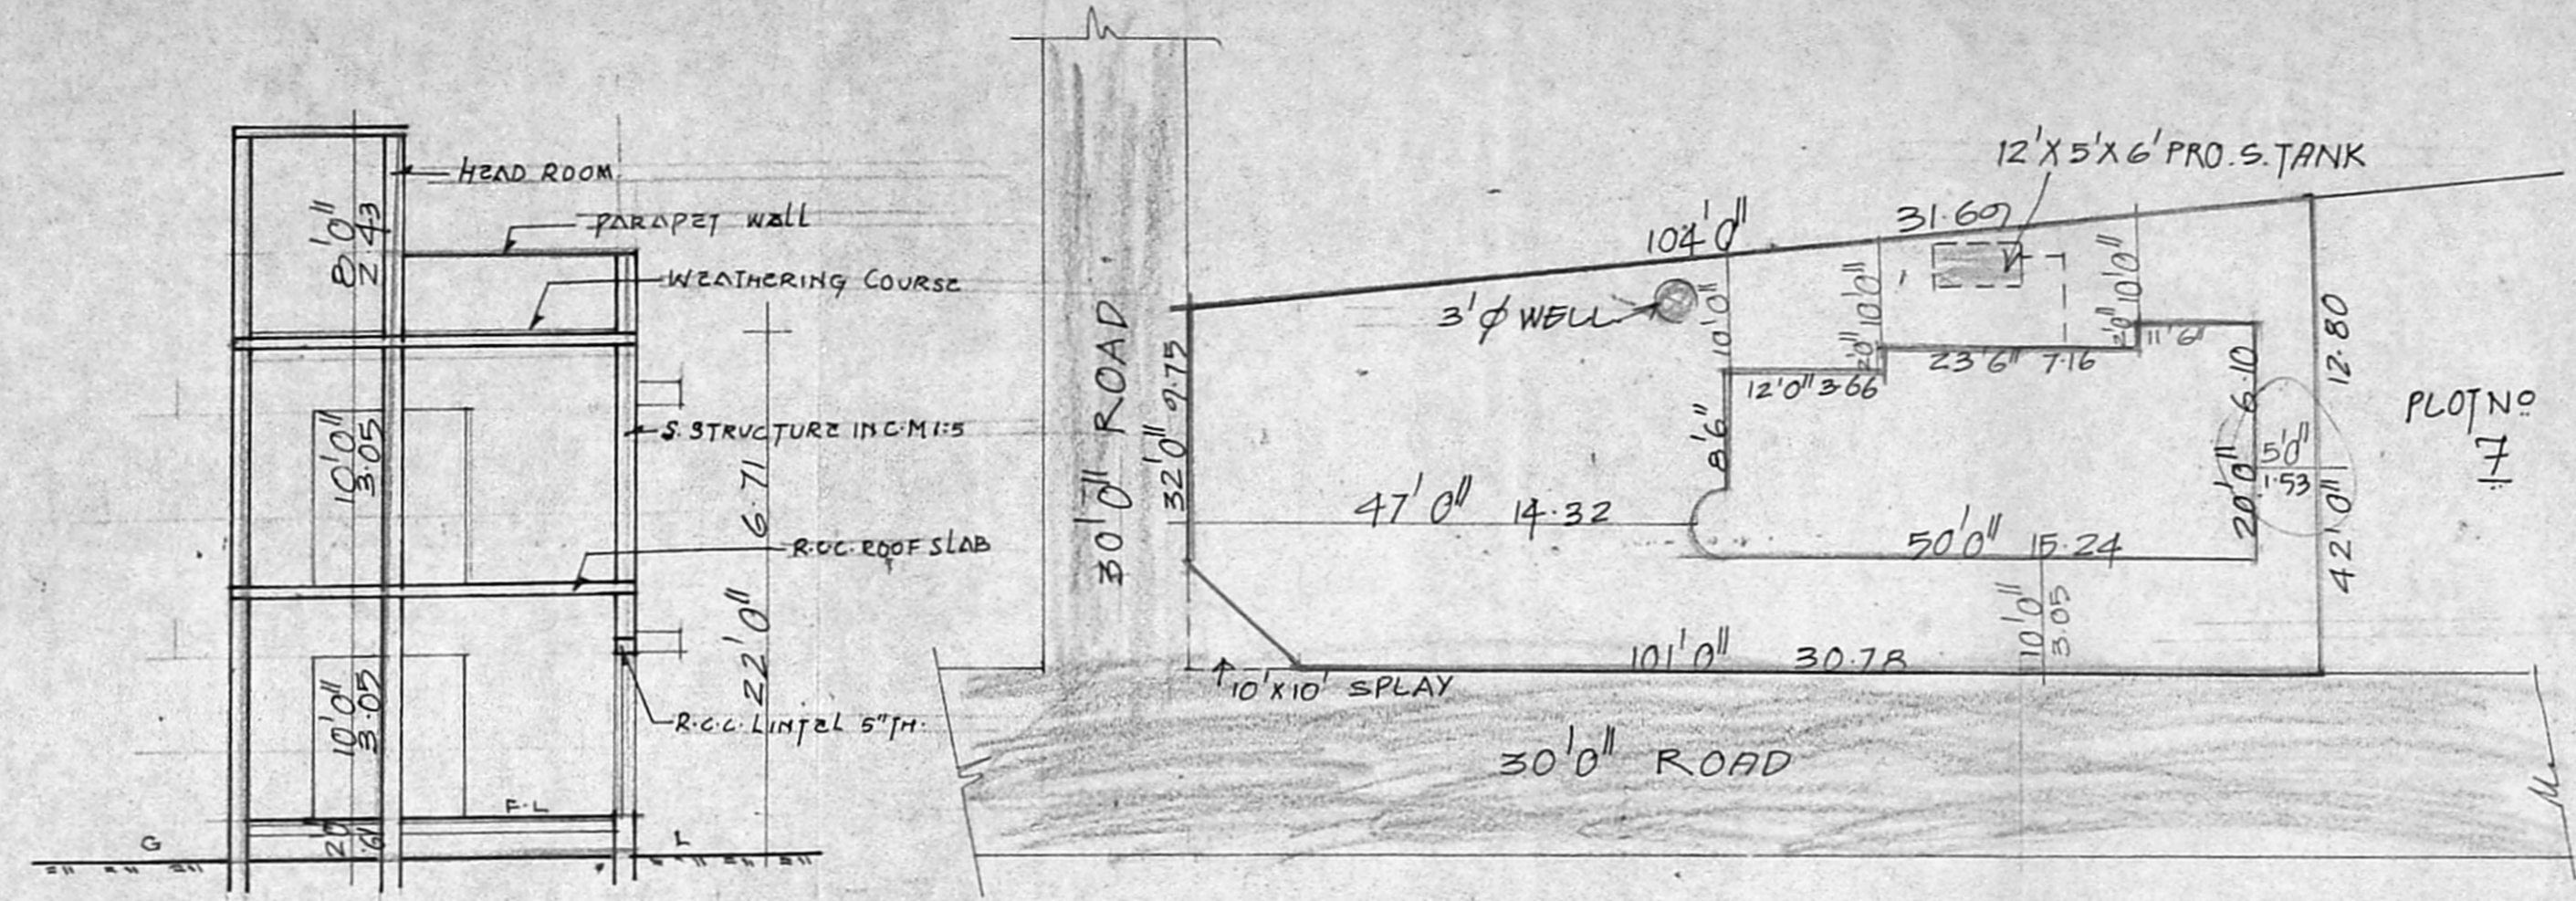

SECTION ON AB

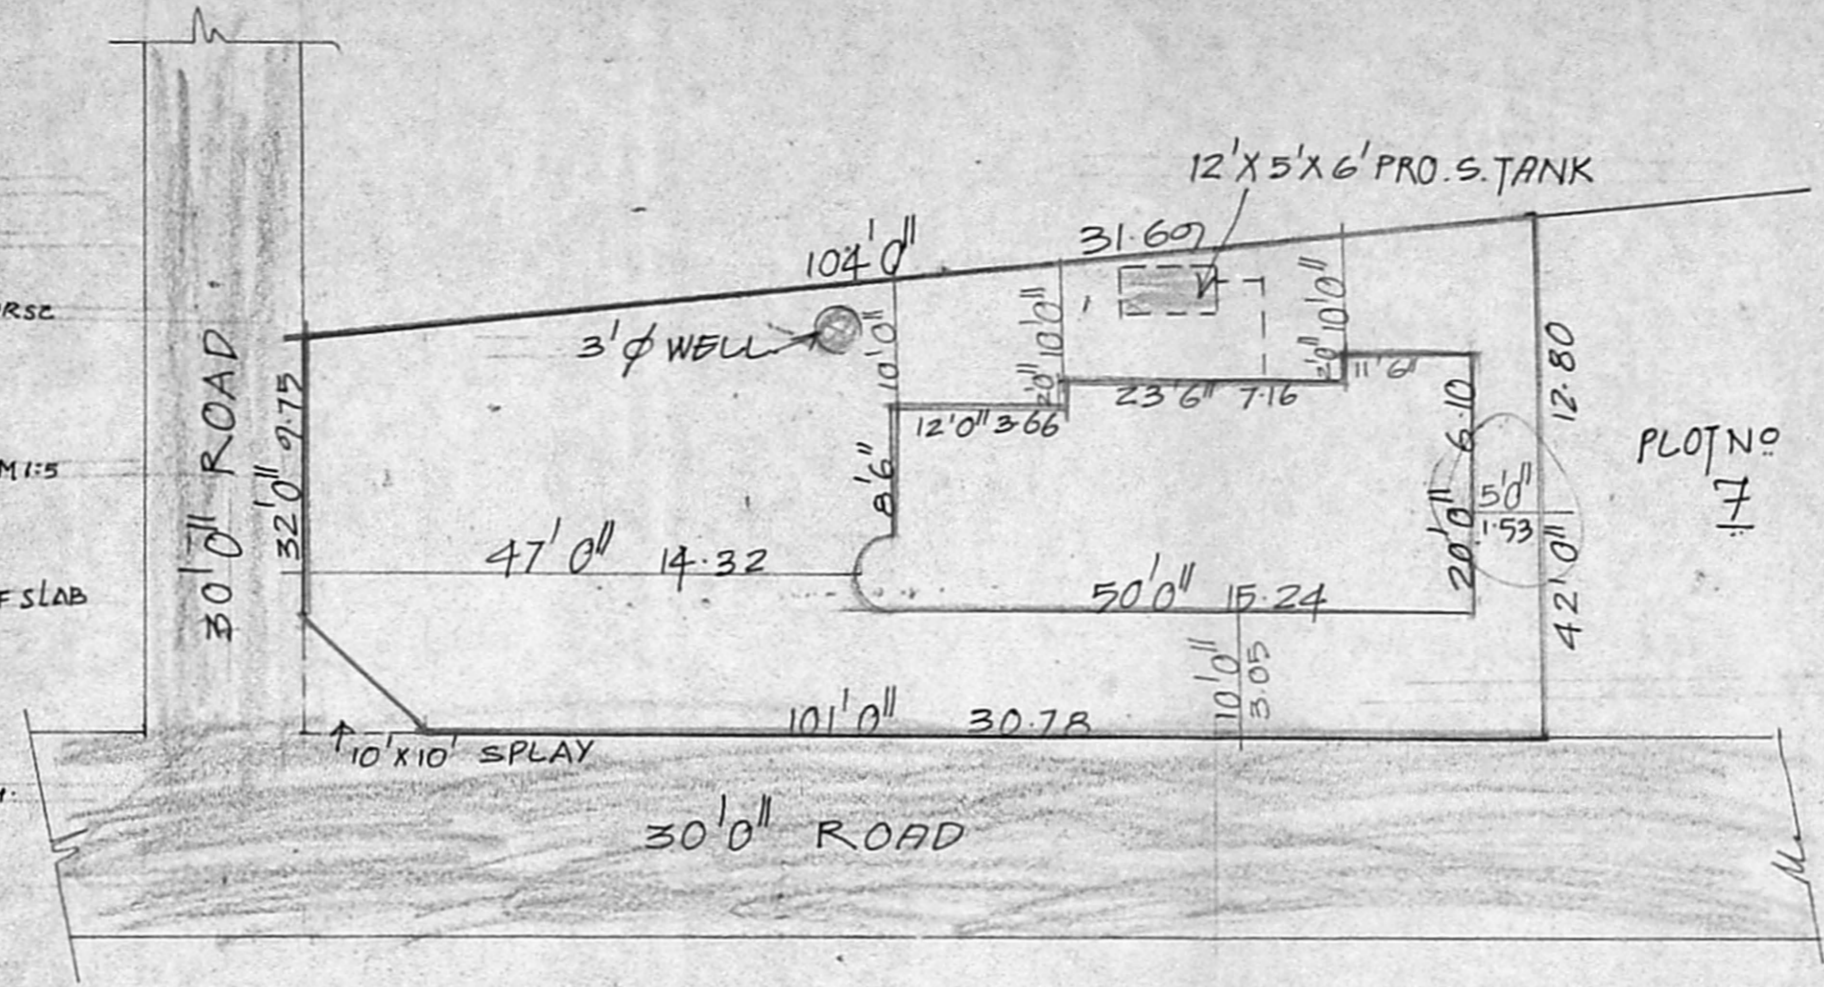

SITE PLAN  
 SCALE: 1" = 16'0"

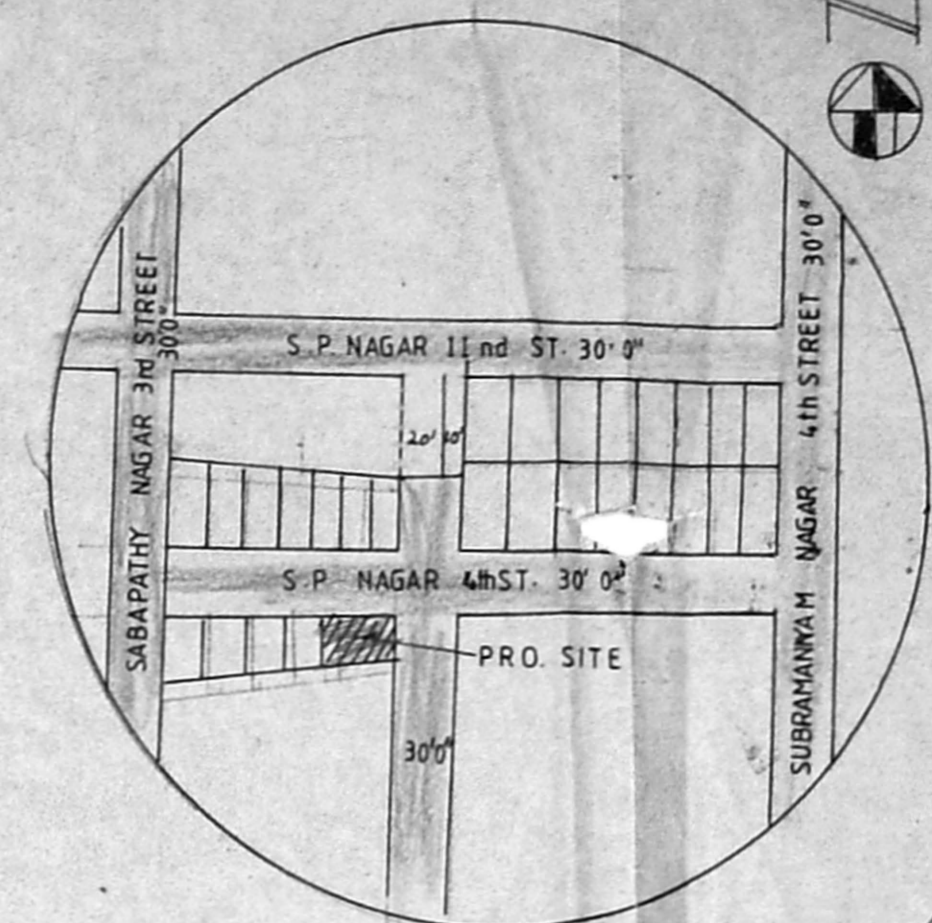


**JOINERIES**

D	PANNELLED DOOR	36" x 70"
D1	"	30" x 70"
D2	"	26" x 70"
W	GLAZED WINDOW	6'0" x 4'6"
W1	"	4'0" x 4'6"
V	GLAZED VENTILATOR	3'0" x 2'0"

**SPECIFICATION**  
 SAND FILLING IN FOUNDATION  
 P.C.C. 1:4:8 IN FOUNDATION  
 BRICK WORK IN 1:5 C.M.  
 R.C.C. WORK IN 1:2:4  
 PLASTERING IN C.M. 1:4  
 STANDARD WEATHERING COURSE




**AREA DETAIL**

	SFT	M <sup>2</sup>
TOTAL EXTENT OF THE SITE	3920	364
PRO. G. FLOOR AREA	868	81
PRO. F. FLOOR AREA	868	81

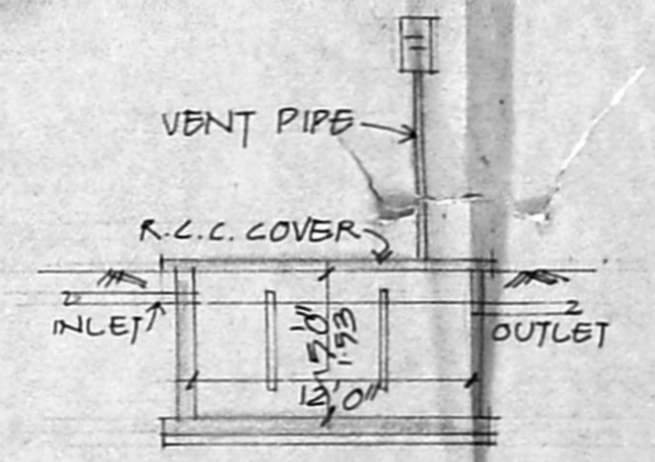


SEPTIC TANK DETAIL


**COLOUR INDEX**  
 ROADS  
 BOUNDARY  
 PROPOSALS  
 SCALE: 1" = 8'0" (1:100)

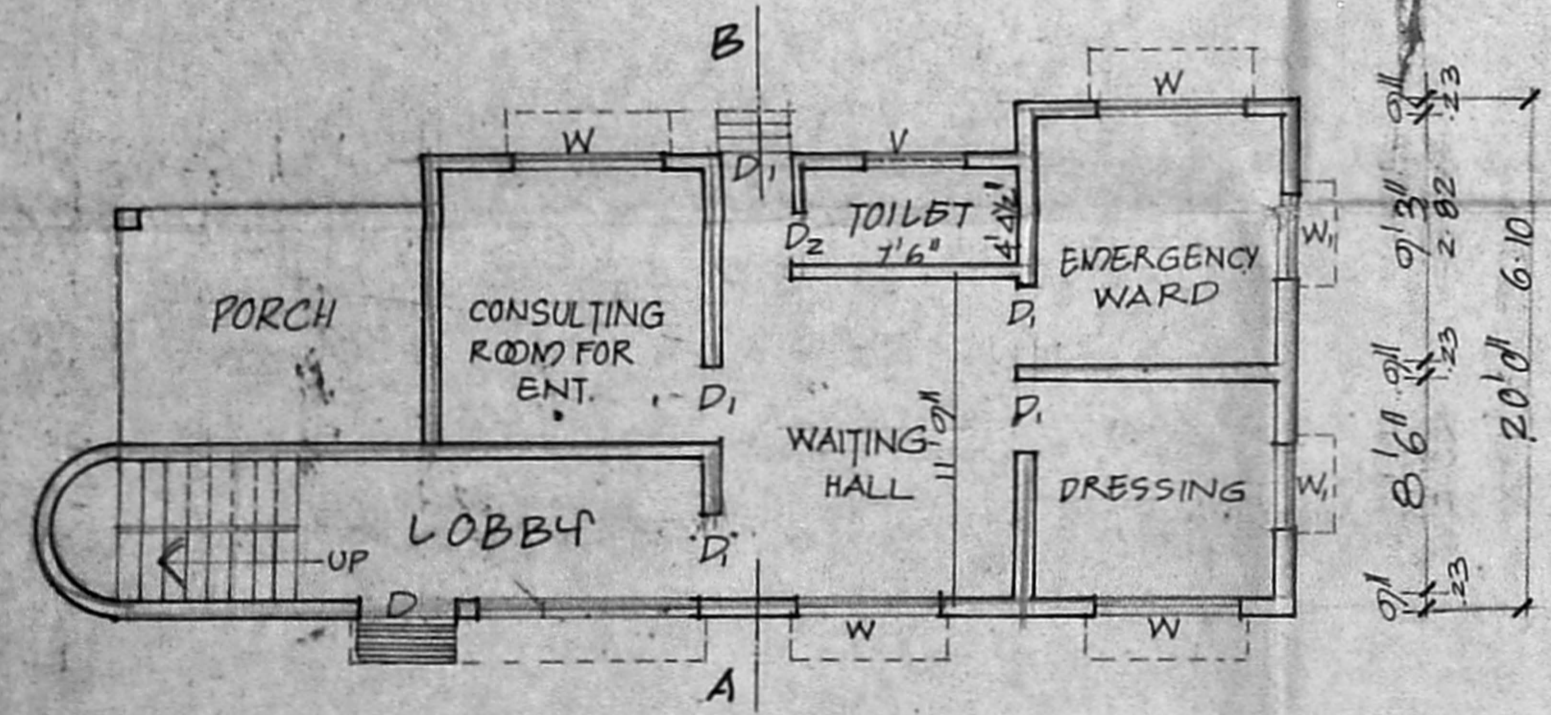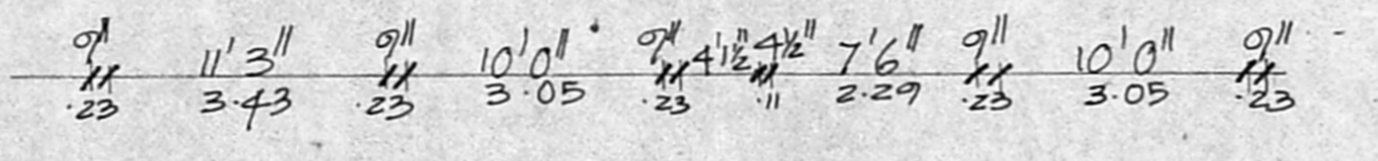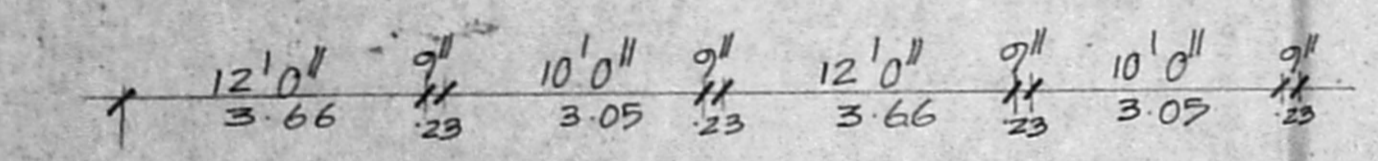


GROUND FLOOR PLAN

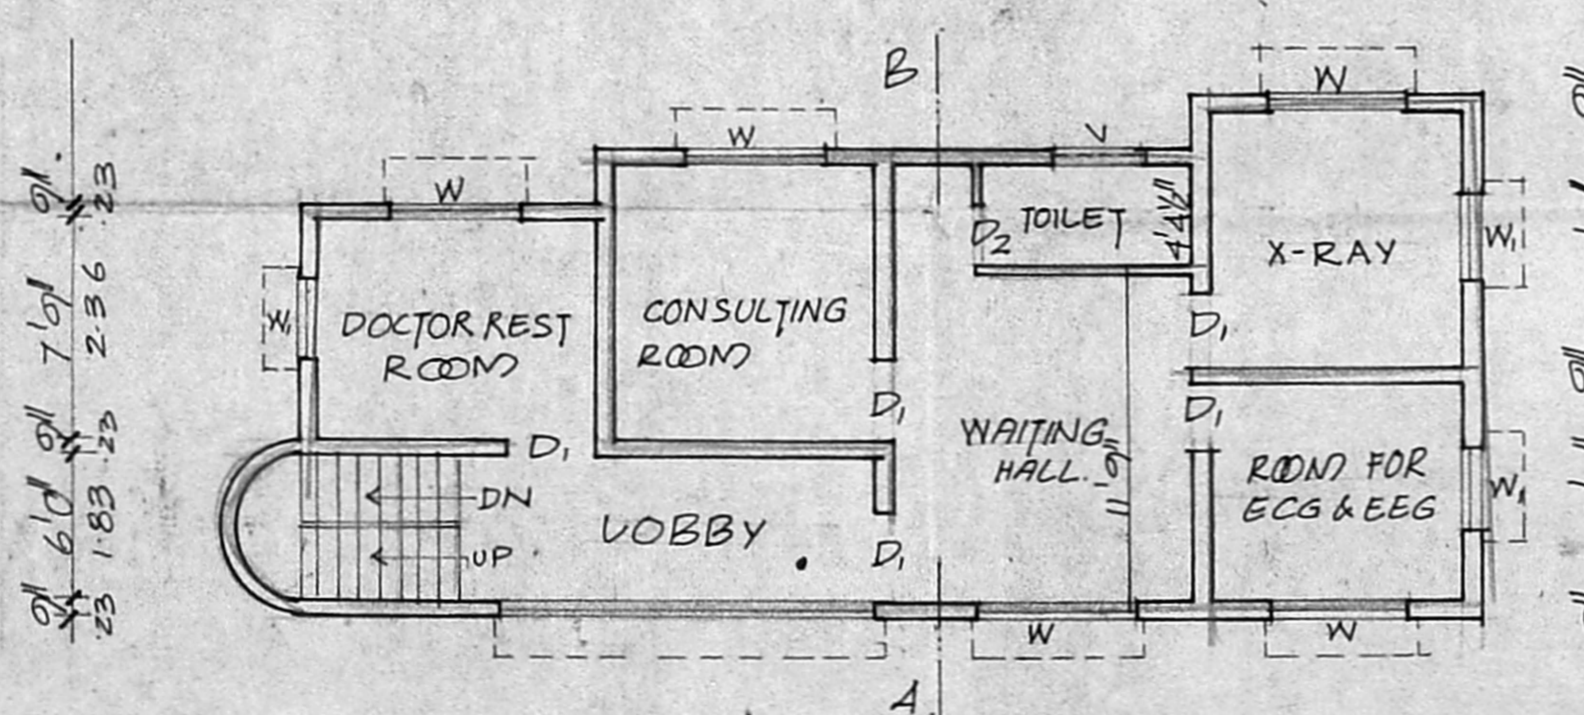

FIRST FLOOR PLAN

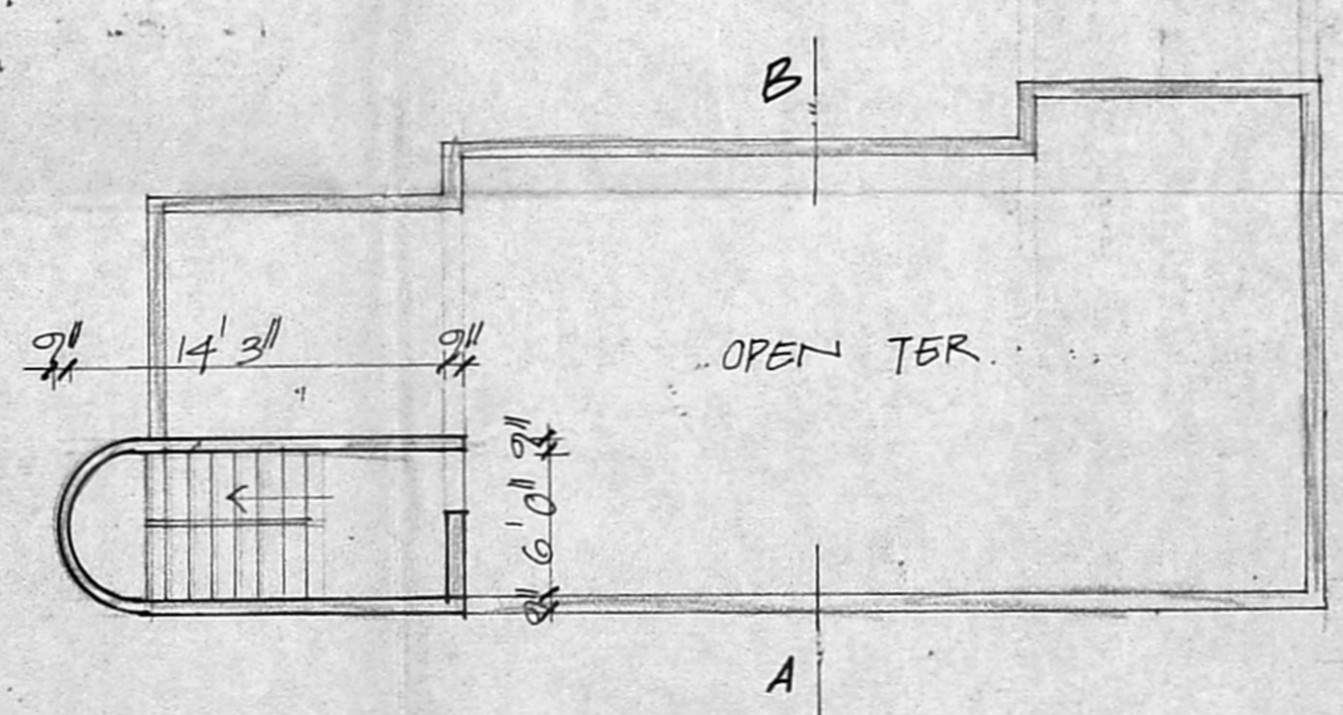

TERR. PLAN

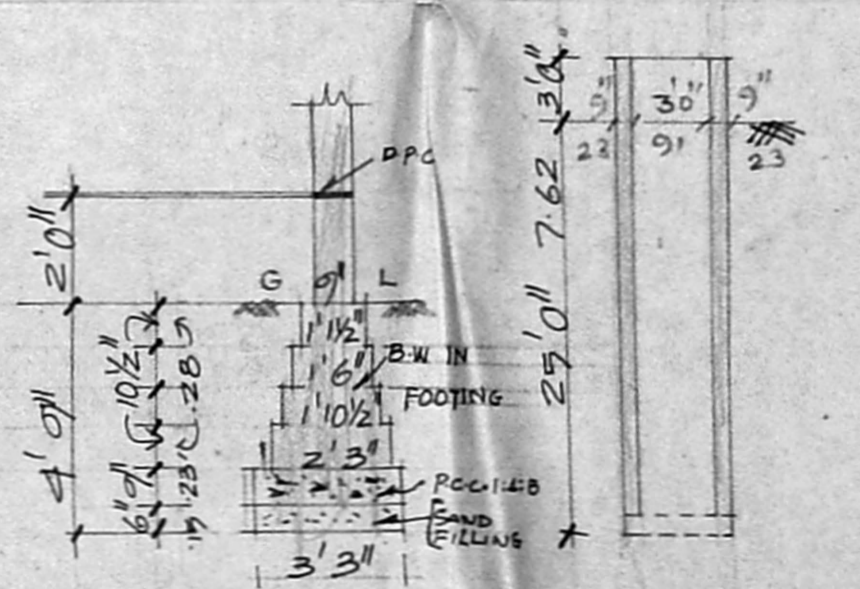

FOUNDATION DETAIL

PRO. CLINIC BUILDING IN  
 S. NO 49, PLOT (PUBLIC PURPOSE)  
 SUBRAMANIAM NAGAR  
 EXTEN., MOOVARASAMPET,  
 VILLAGE, ST. THOMAS MOUNT  
 PANCHAYAT UNION.

APPROVED LAYOUT RP & NO. 71/73  
 OWNER'S SIGNATURE  
**K. NAGARAJAN**  
 LICENCED SURVEYOR  
 TAMBUR MUNICIPALITY  
 TAMBUR PANCHAYAT  
 CH: 236, Panchayath S. set  
 T. NAGAR, MADRAS-800 017  
 LICENSE NO. 108/1950