
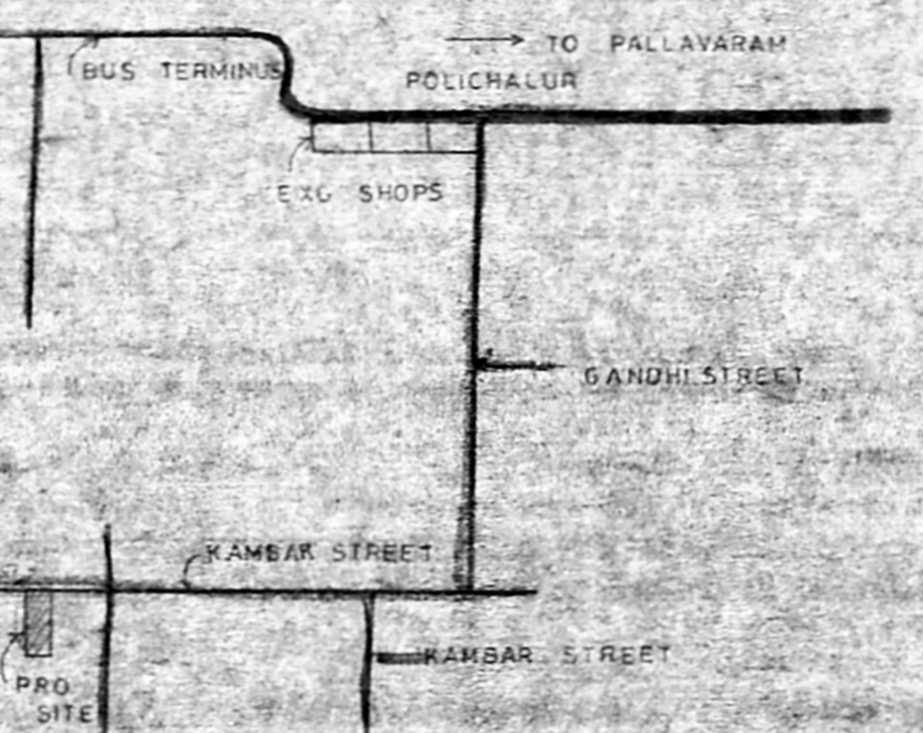


PLAN SHOWING THE PROPOSED RESIDENTIAL BUILDING IN S-NO. 26/1 & 27/2  
 AT PLOT NO: 10A/10B GANDHI STREET PREM NAGAR EXTENTION-1  
 POLICHALUR VILLAGE ST THOMAS MOUNT PANCHAYAT UNION SAIDAPET  
 TALUK CHENGAI M.G.R DT SCALE: 1:50

**JOINERY**

DOOR	D	3'0" x 6'6"	(90 x 198)
	D	3'0" x 6'6"	(91 x 198)
	D	2'6" x 6'0"	(76 x 183)
WINDOW	W	4'6" x 4'0"	(137 x 122)
	W	4'0" x 4'0"	(122 x 122)
	W	3'0" x 4'0"	(91 x 122)
VENTILATOR	V	3'0" x 2'0"	(91 x 61)

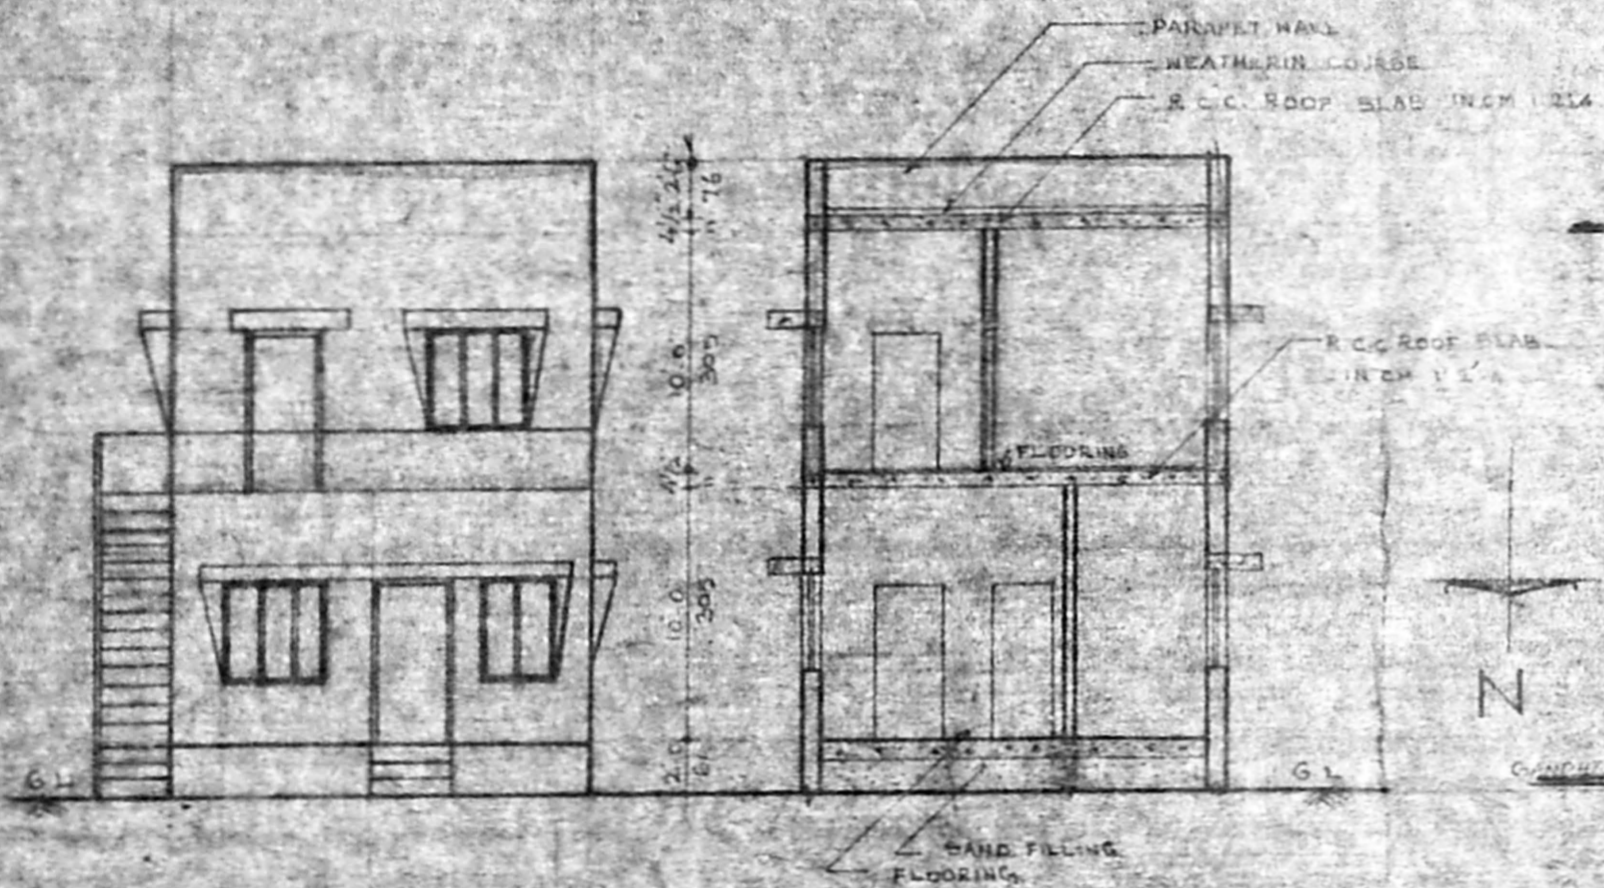

**INDEX**

PROPOSAL	[Symbol]
EXG	[Symbol]
ROAD	[Symbol]
BOUNDARY	[Symbol]

**EXTEND**

	SQ.FT	SQ.M
PLOT AREA	2183	202.80
COVERED AREA	476.40	44.25
PLINTH AREA	343.56	31.92
OPEN SPACE AREA	1206.50	158.43
COVERAGE F.S.I	0.21	
COVERAGE	37%	






FRONT ELEVATION

SECTION ON A-B

KEY PLAN

Planning Permit No. 2/10A/10B/1/1  
**APPROVED**  
 SUBJECT TO THE CONDITIONS IN THE PERMIT  
 No. 227/2013/2  
 MADRAS C-2-3  
 8/8/14

OWNER  
 A. Ganesan

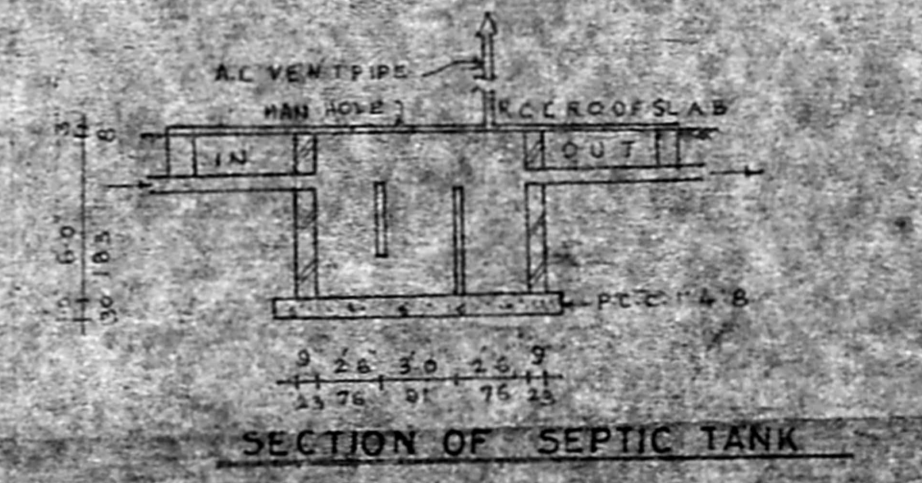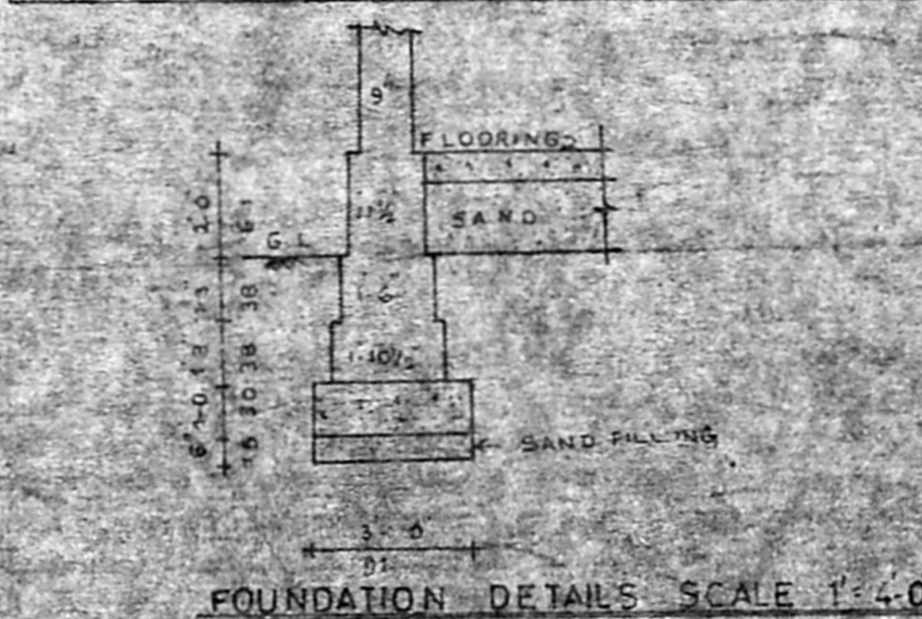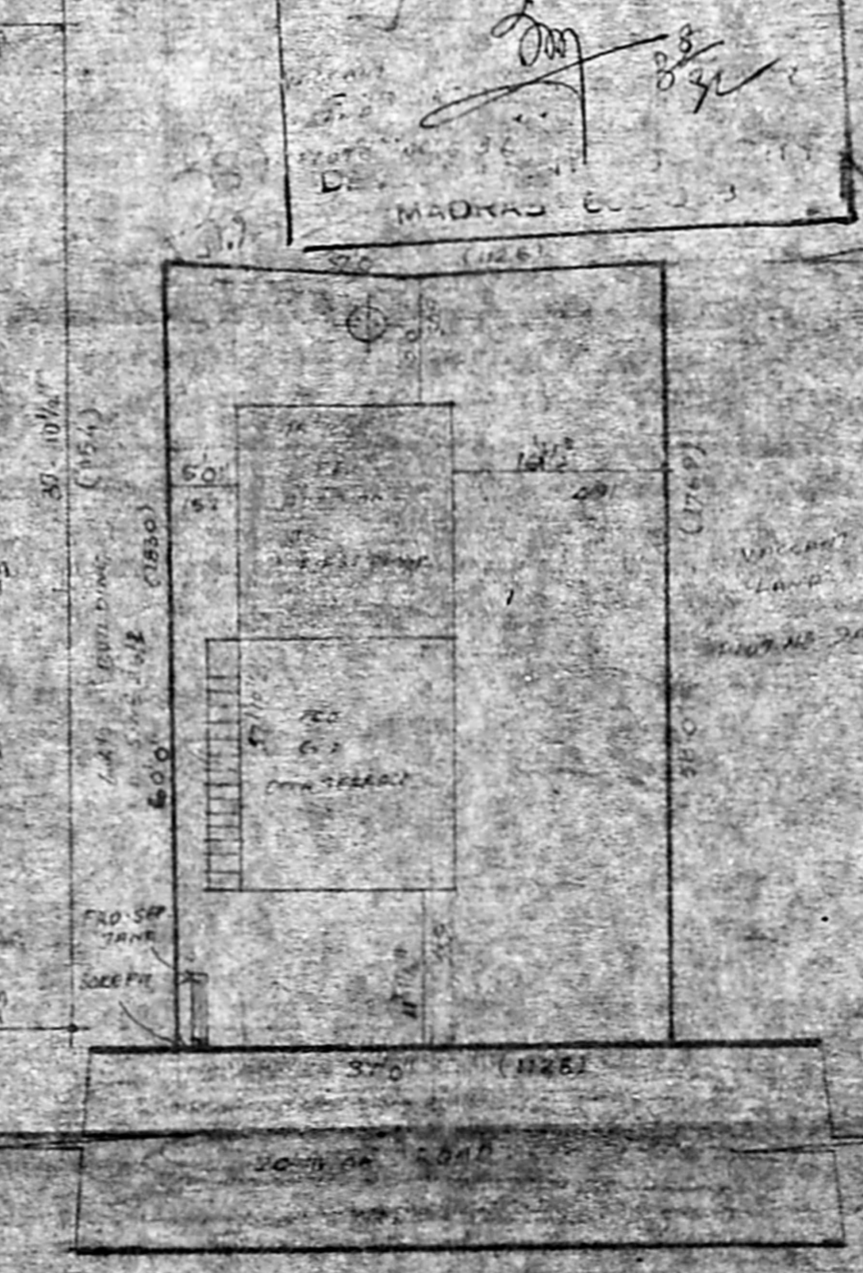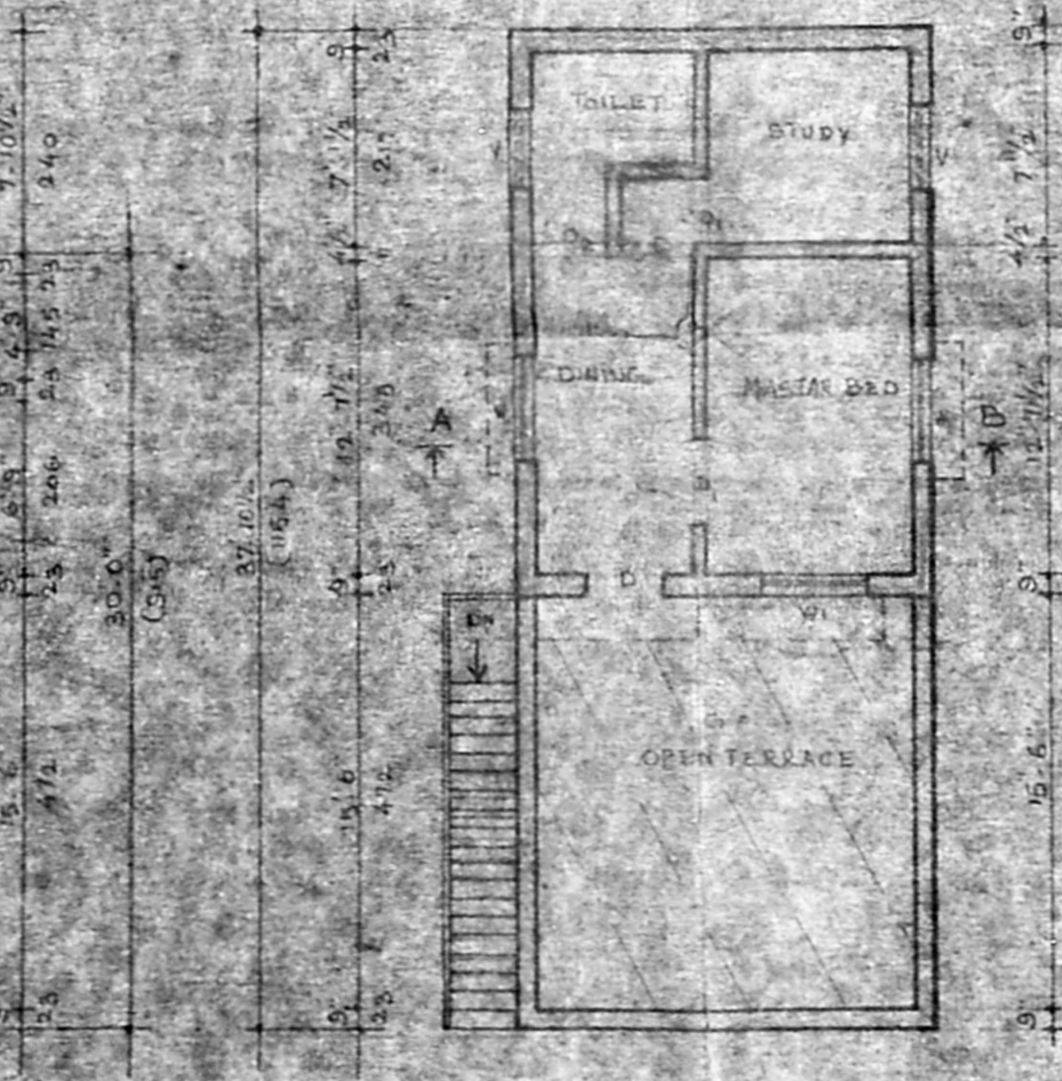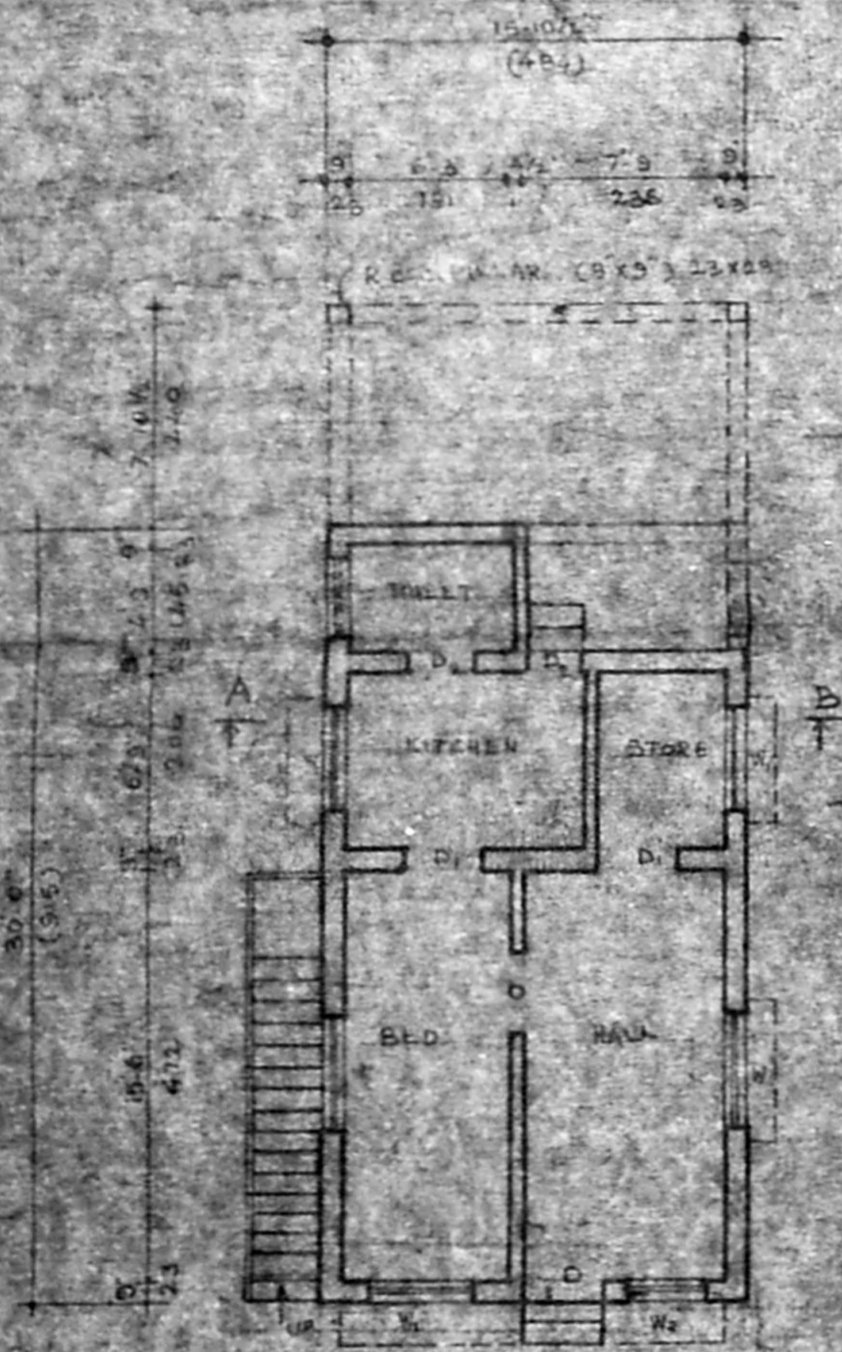

GROUND FLOOR PLAN

FIRST FLOOR PLAN

SITE PLAN SCALE 1:200

A. Ganesan  
 A. GANESAN  
 LICENCED SURVEYOR  
 12, PANCHAYAT COMPOUND  
 SAIDAPET, CHENGAI-600 044  
 LICENCED SURVEYOR