


PLAN SHOWING THE PROPOSED RESIDENTIAL CONSTRUCTION IN S.NO:- 532/2.


AT PLOT NO:- (SCHEDULE-B) AT 18TH CROSS STREET, NEW COLONY, 158 ZAMIN PALLAVARAM, VILLAGE

PALLAVARAM MUNICIPALITY, SAIDAPET TALUK, CHENGAI ANNA DT,

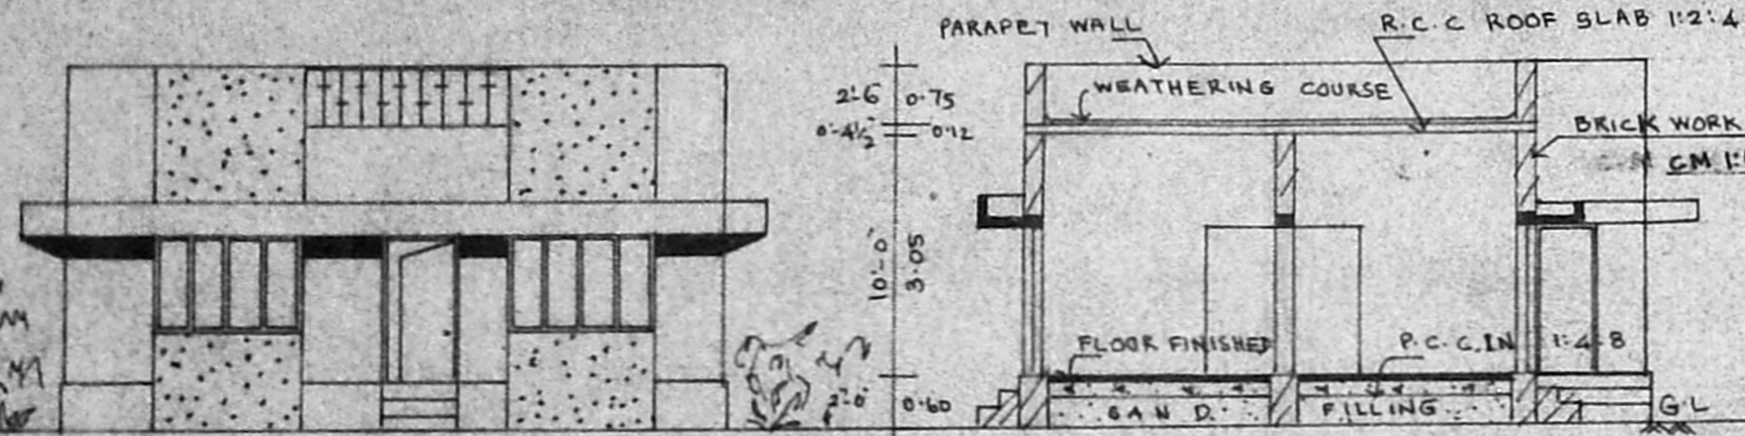


FRONT ELEVATION.


SCALE:- 1"=8'-0"

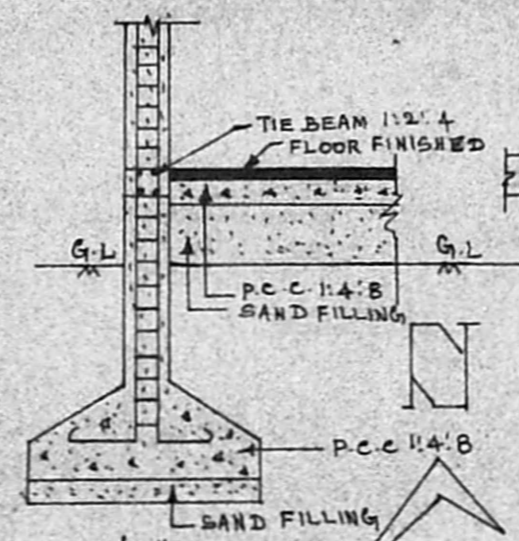

R.C.C. COLUMN DETAILS. SCALE: 1" TO 4'-0"

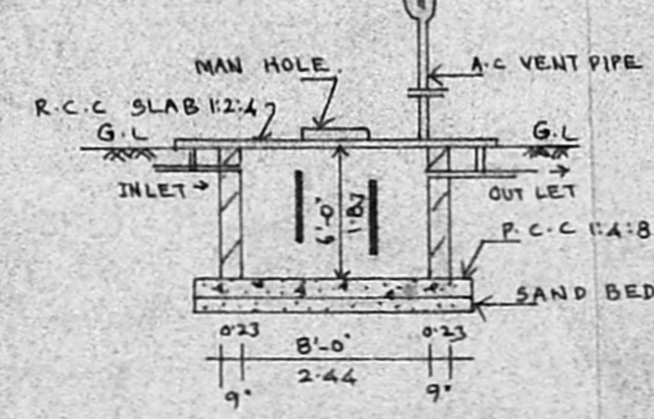


SECTION OF SEPTIC TANK.

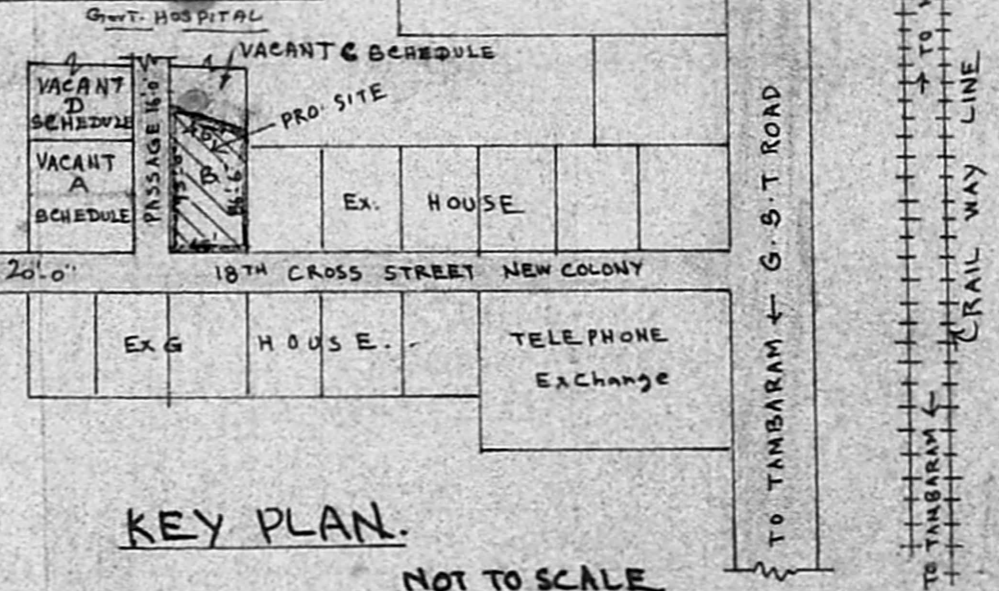


KEY PLAN.

NOT TO SCALE

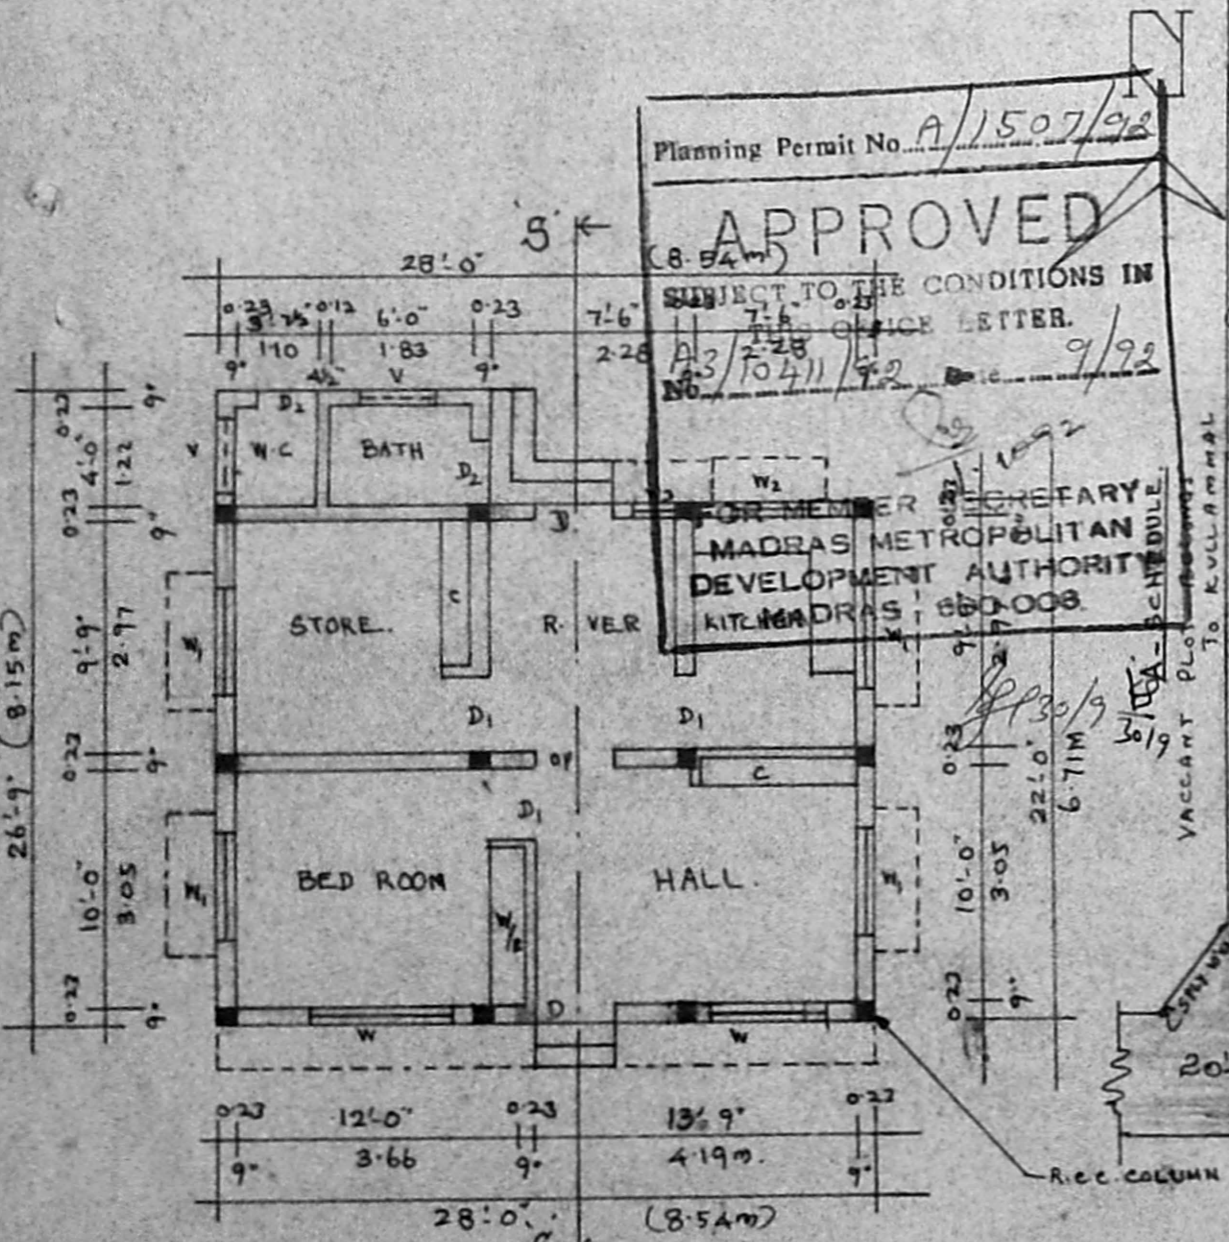

PLAN.

SECTION ON 'SS' GOVT. HOSPITAL & LAND

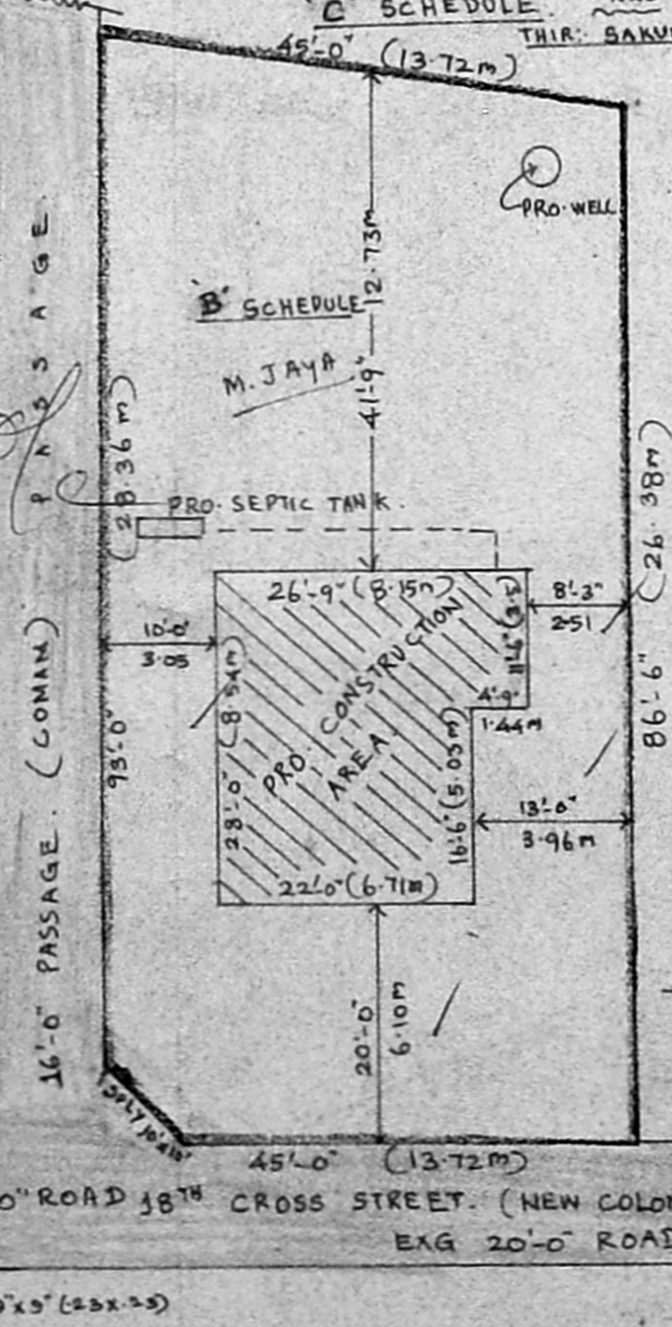

SITE PLAN.

SCALE:- 1"=16'-0"

JOINERY.

- | | | |
|---------------|----------------|------------------------------|
| 1. DOORS | D | 3'-3" x 6'-6" (1.00 x 1.98M) |
| 2. -DO- | D ₁ | 3'-0" x 6'-6" (0.90 x 1.98M) |
| 3. -DO- | D ₂ | 2'-6" x 6'-0" (0.76 x 1.83M) |
| 4. WINDOW | W | 6'-0" x 4'-0" (1.83 x 1.22M) |
| 5. -DO- | W ₁ | 4'-6" x 4'-0" (1.37 x 1.22M) |
| 6. -DO- | W ₂ | 3'-0" x 4'-0" (0.90 x 1.22M) |
| 7. VENTILATOR | V | 3'-0" x 2'-0" (0.90 x 0.60M) |
| 8. OPENING | OP | 3'-0" x 6'-6" (0.90 x 1.98M) |
| 9. WINDOW | W ₂ | 2'-0" x 4'-0" (0.60 x 1.22M) |

EXTEND SQ.FT SQ.M.

- | | | |
|----------------------------|--------|--------|
| 1. PLOT AREA. | 4039.0 | 375.72 |
| 2. PRO. CONSTRUCTION AREA. | 671.0 | 62.42 |
| 3. CARPET AREA TOTAL. | 501.0 | 46.63 |

INDEX.

- | | | | |
|--------------|--|---------|--|
| 1. BOUNDARY. | | 3. ROAD | |
| 2. PROPOSED | | | |

OWNER.

Jyotish Pathak
 JYOTISH PATHAK, A.M.I.E.,
 CIVIL ENGINEER,
 LEO BUILDERS,
 #1A, Station Road I Floor,
 CHROMEPET, MADRAS-600 044,
 LICENCED SURVEYOR

FOUNDATION DETAILS.

SCALE:- 1"=4'-0"

SECTION OF WELL.

