



REVISED PLAN FOR PLOT NO.400 BLOCK NO.2 AT MOGAPPAR EAST
OF TNHB SCHEME B.A.NO.542/91 PPA NO 629/91 DATED 31.7.91

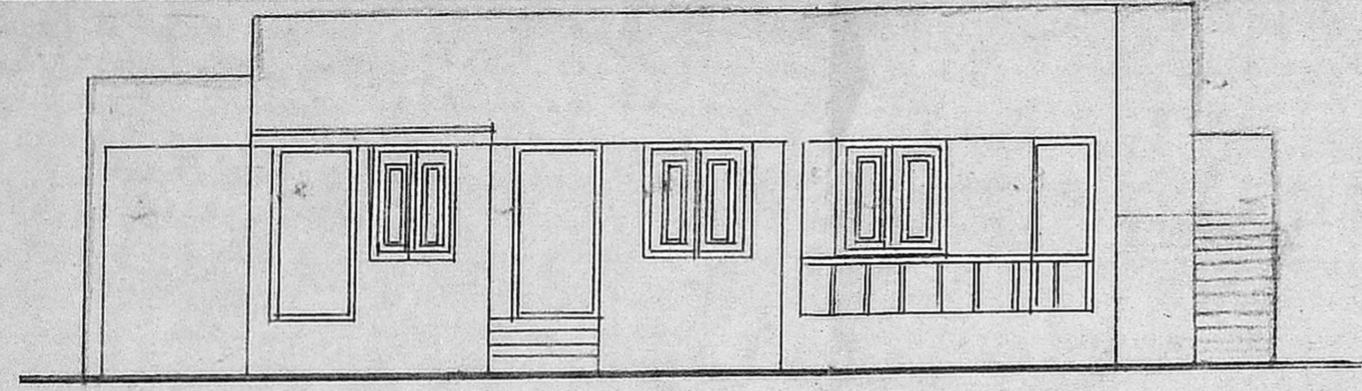

FRONT ELEVATION

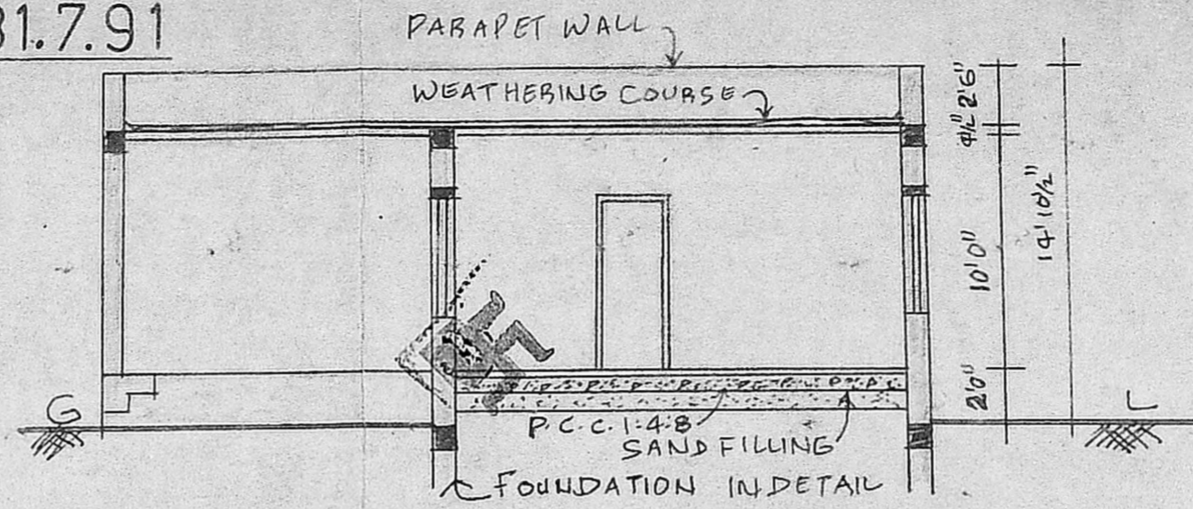

SECTION ON AA

Scale 1" = 8' 0"

SPECIFICATION


FOUNDATION: COLUMN FOUNDATION WITH R.C.C. MIX 1:2:4
 SUPER STRUCTURE: 9" TH BK.WK USING FIRST CLASS BRICK WITH 1:6 MIX WITH ALL OPENINGS SPANNED BY R.C.C. LINTELS.
 WOODWORK: BEST INDIAN TEAK WOOD NEATLY PAINTED 2 COATS OF ENAMEL WITH WOOD PRIMER AS BASE
 ROOFING: R.C.C. ROOF SLAB 4 1/2" TH WITH NECESSARY WEATHERING COURSE ABOVE
 FINISHING: ALL WALLS BOTH OUTSIDE, INSIDE WILL BE PLASTERED WITH CM 1:4 MIX 1/2" TH WHITE OR COLOUR WASHED THREE COATS

JOINERY DETAILS


- M/D T.W PANELLED DOOR 3'6" x 7'0"
- D T.W FLUSH DOOR 3'0" x 7'0"
- D₁ T.W FLUSH DOOR 2'6" x 6'6"
- W T.W. GLAZED WINDOW 4'0" x 4'6"
- W₁ T.W. GLAZED WINDOW 4'6" x 4'6"
- V T.W. GLAZED VENTILATOR 2'0" x 2'0"

AREA STATEMENT.

	Sqft.	Sq.m.
PLOT AREA	2376	2210
GROUND FLOOR	1166	1080
PORCH	144	130
TOTAL	1310	1210

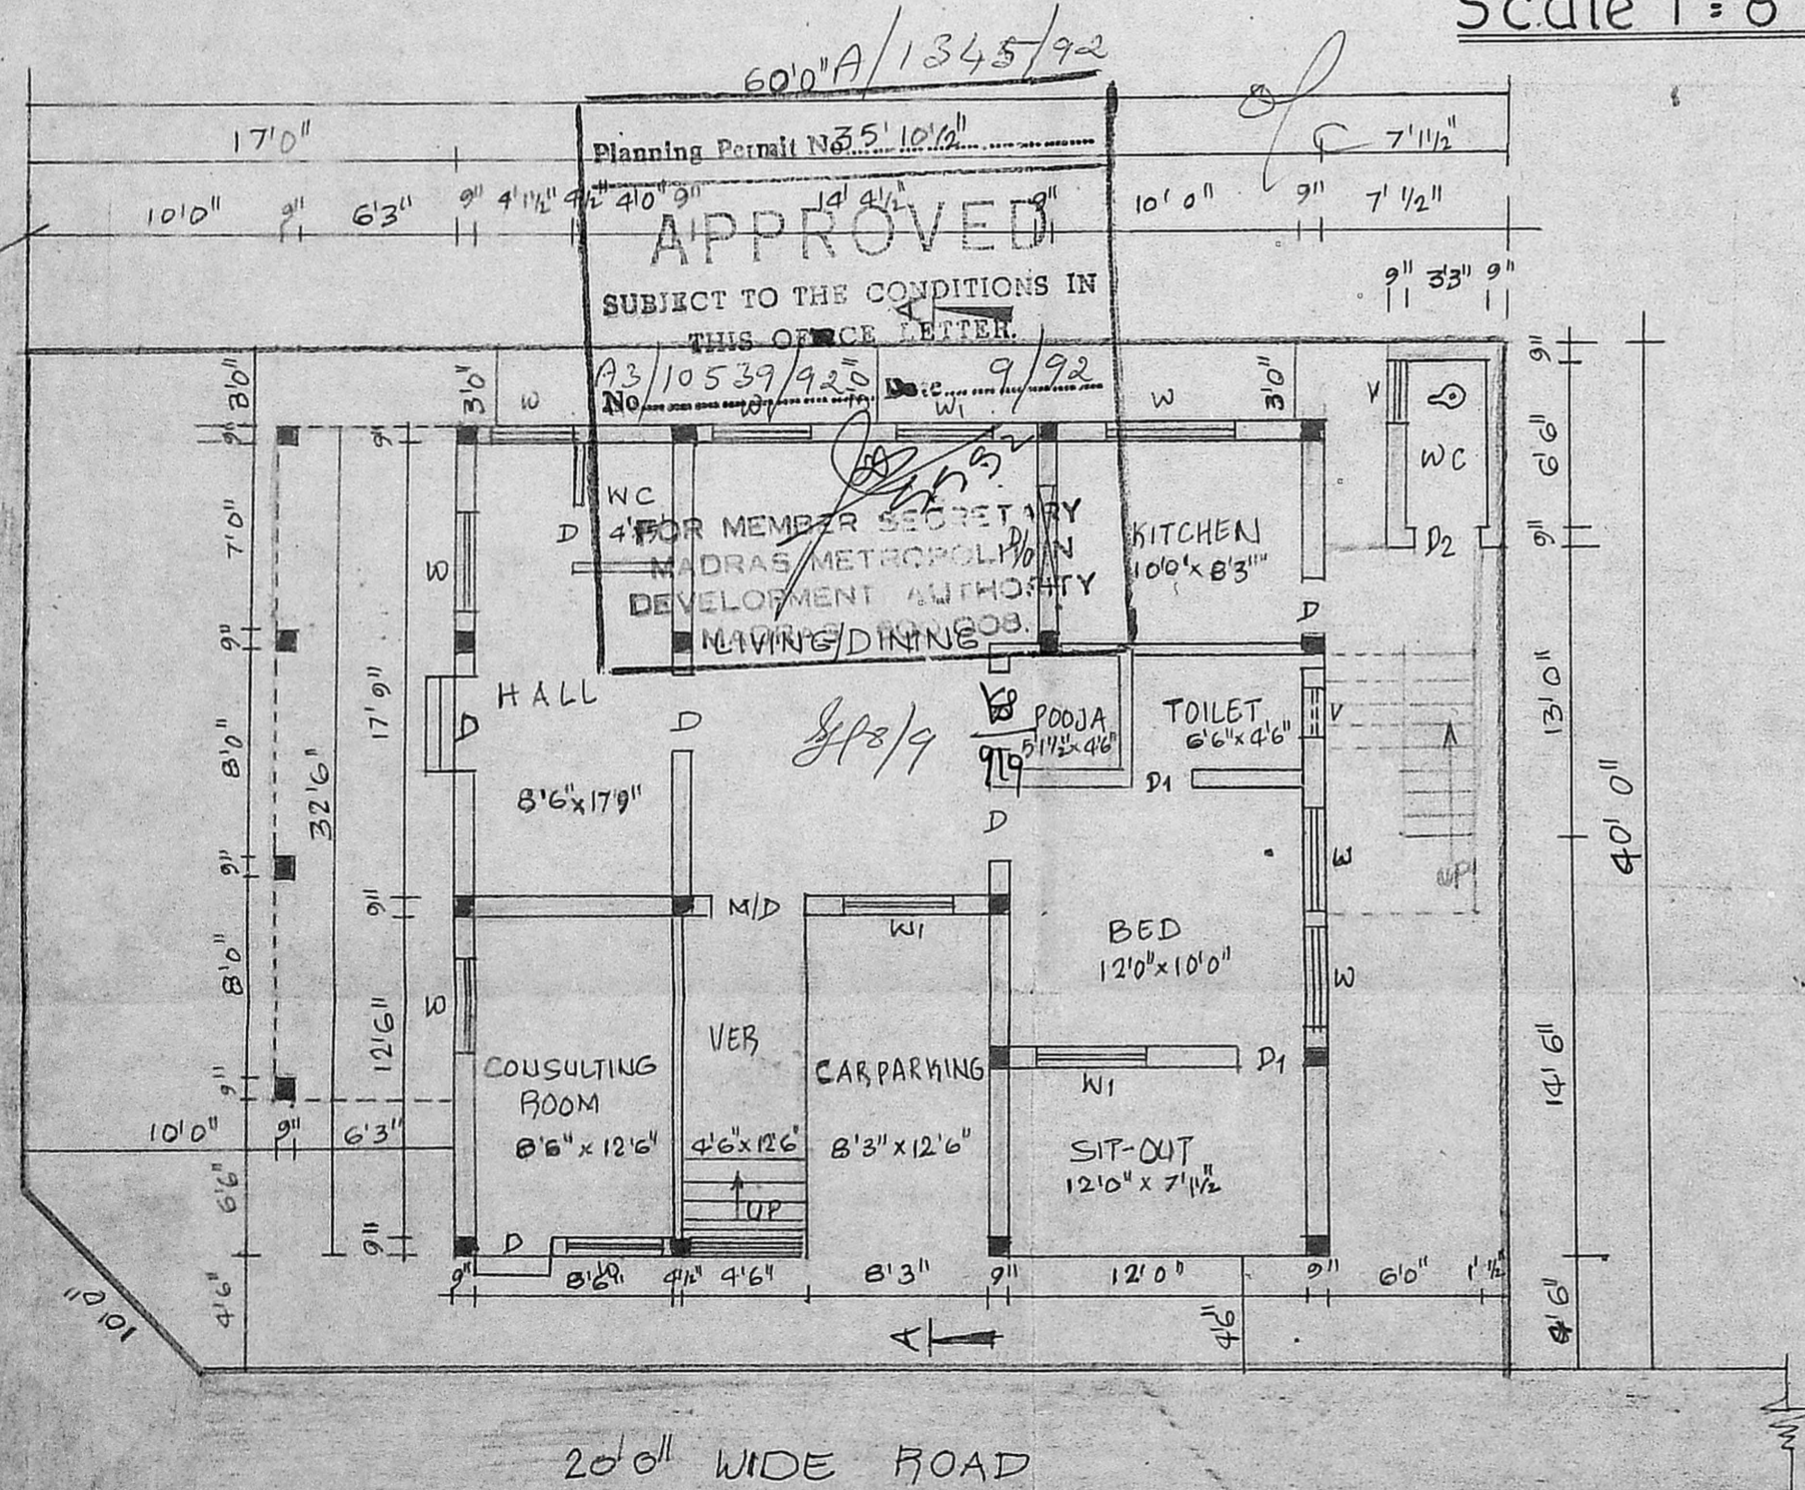


SITE PLAN CUM GROUND FLOOR PLAN

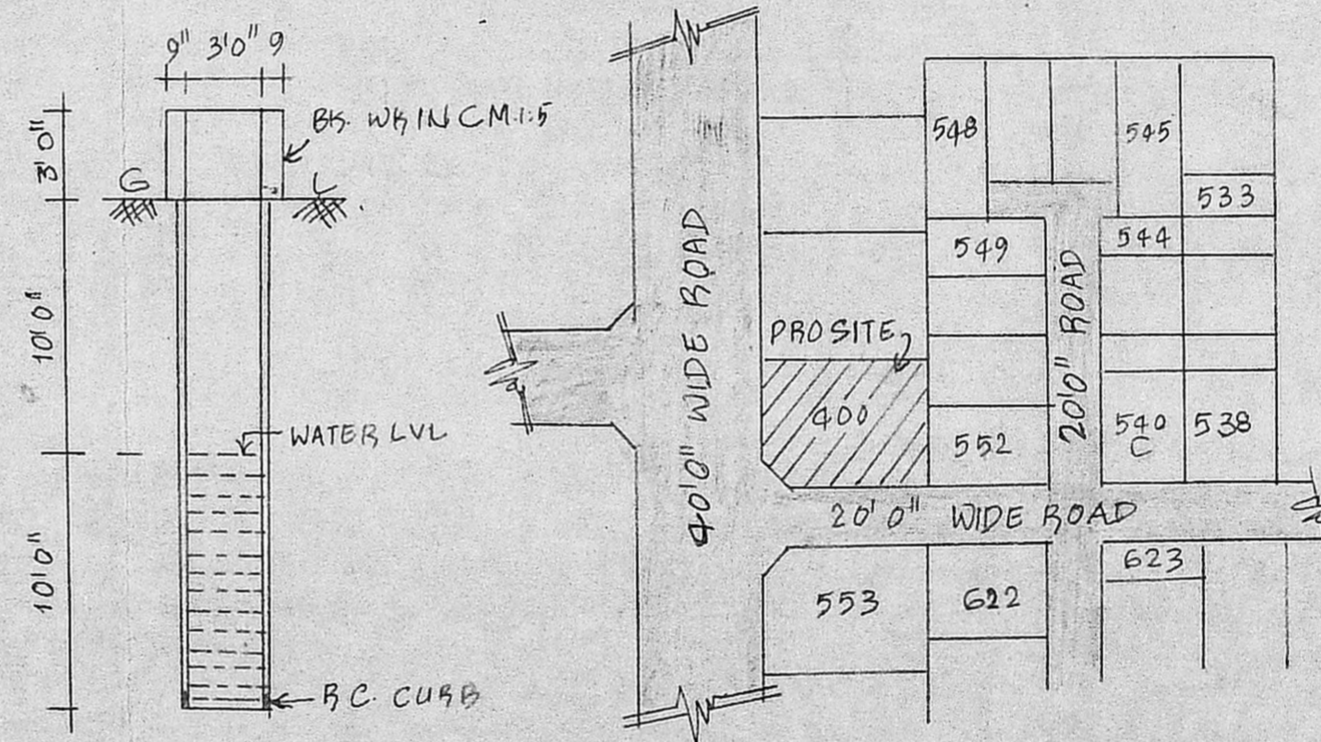

SECTION OF WELL


KEY PLAN

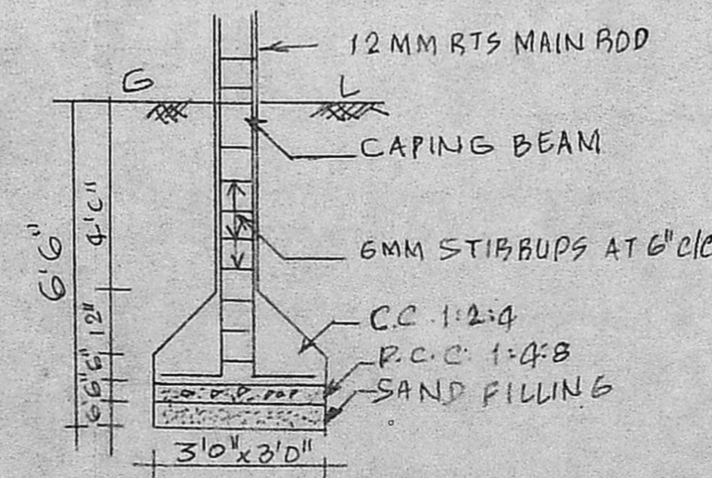

COLUMN FOUNDATION

COLOUR LEGEND

- PROPOSED
- ROAD
- BOUNDARY

 

P. Venkateswalar
OWNER

N. Rajaraman, L.C.E.
Civil Engineer &
Licenced Surveyor
Ambattur & Avadi Township
210/5, M.T.H ROAD
VENKATAPURAM
AMBATTUR, MADRAS-53.

LICENSED SURVEYOR