




Planning Permit No. A/1310/92/92  
**APPROVED**  
 SUBJECT TO THE CONDITIONS IN THIS OFFICE LETTER.  
 No. 15109/92 Date: 9/22  
 FOR MEMBER SECRETARY  
 MADRAS METROPOLITAN  
 DEVELOPMENT AUTHORITY  
 MADRAS - 600008

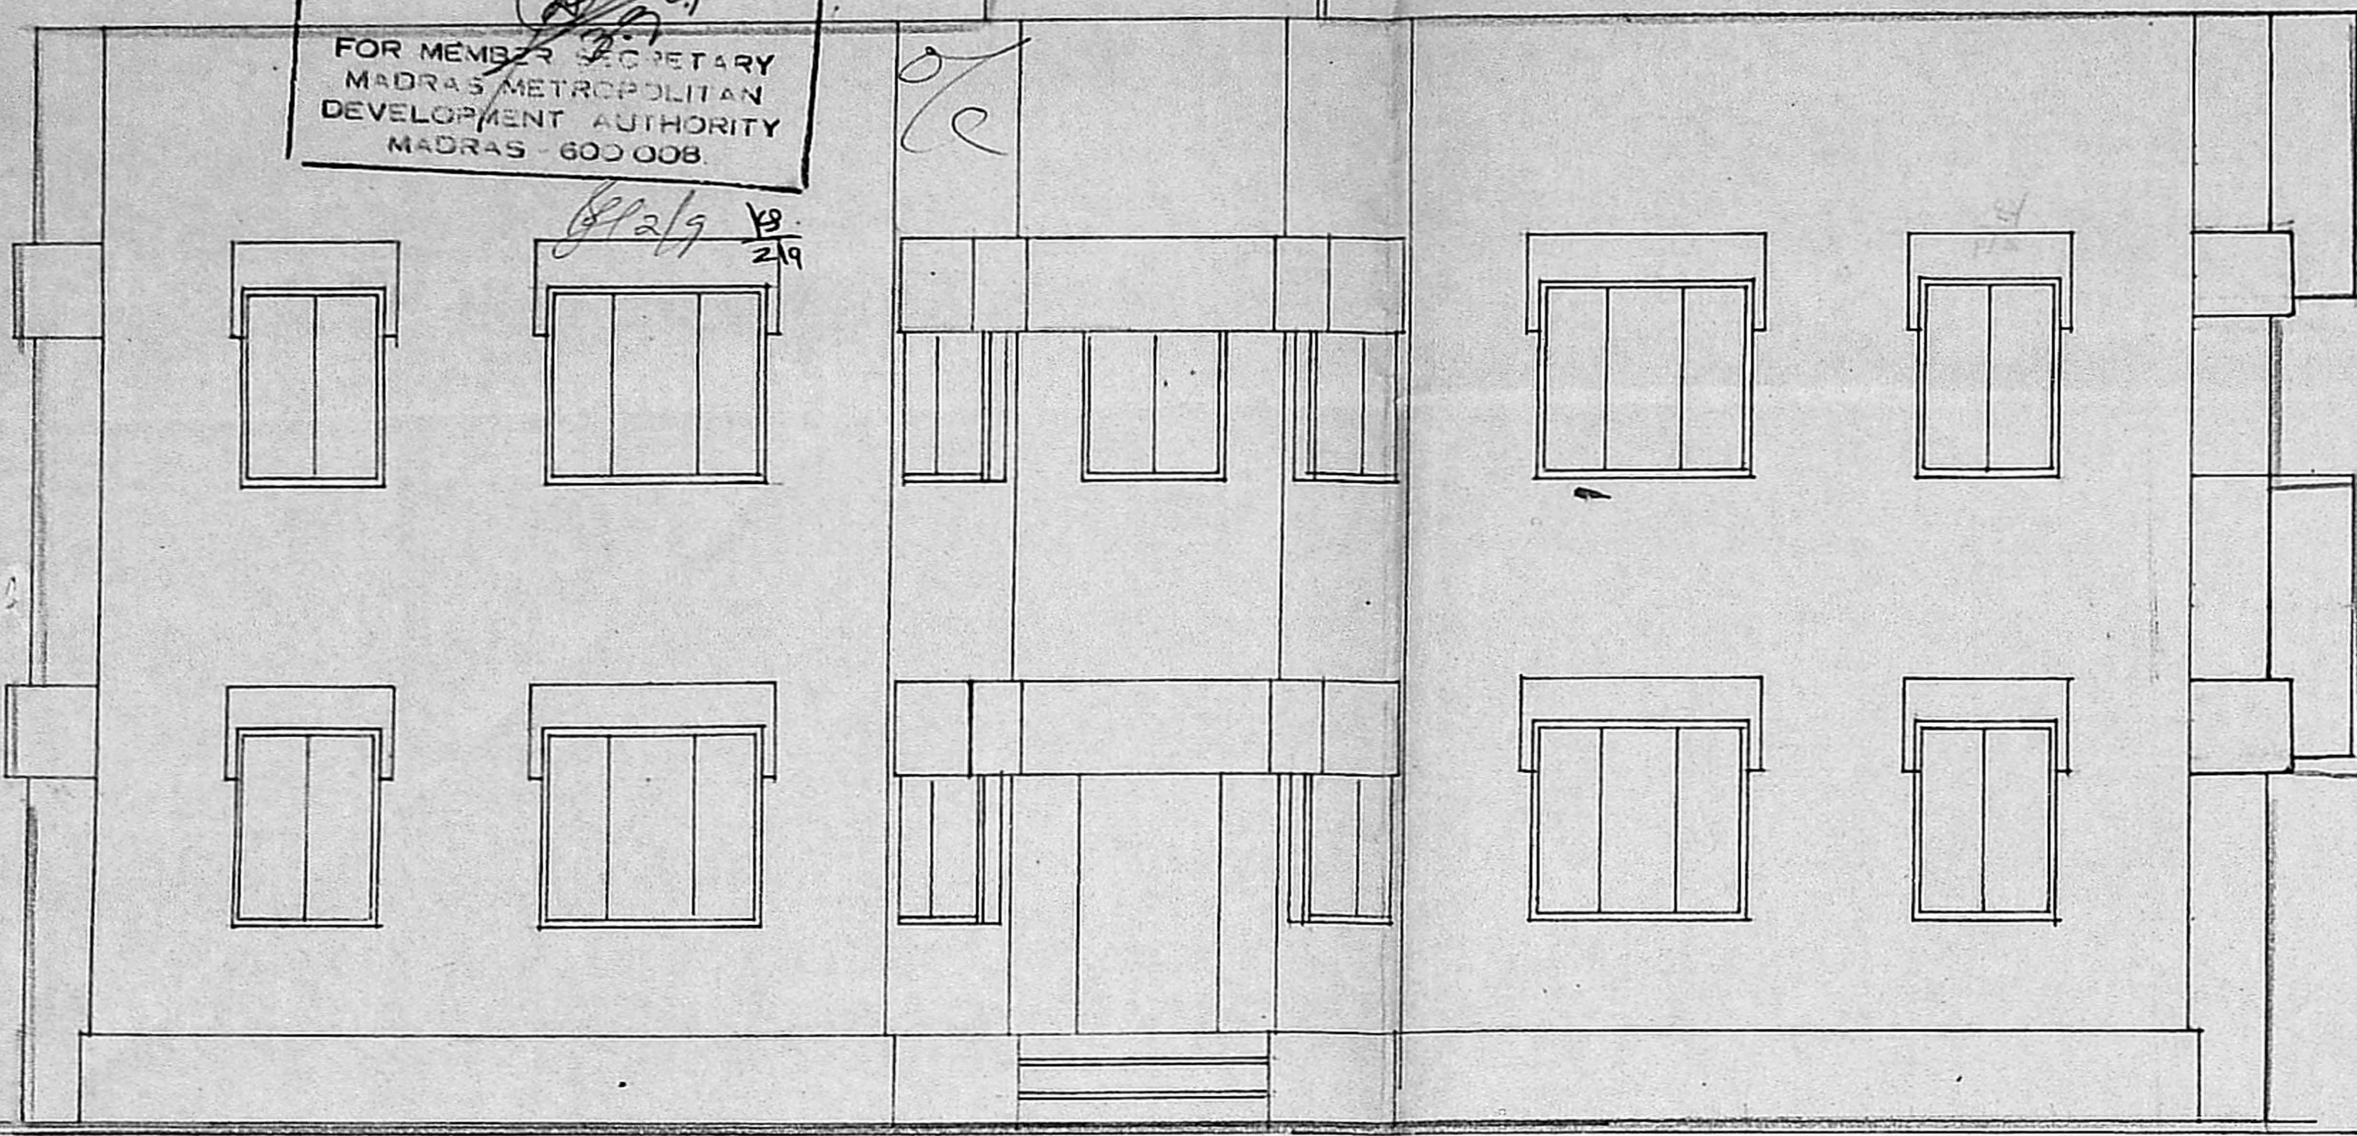


FRONT ELEVATION

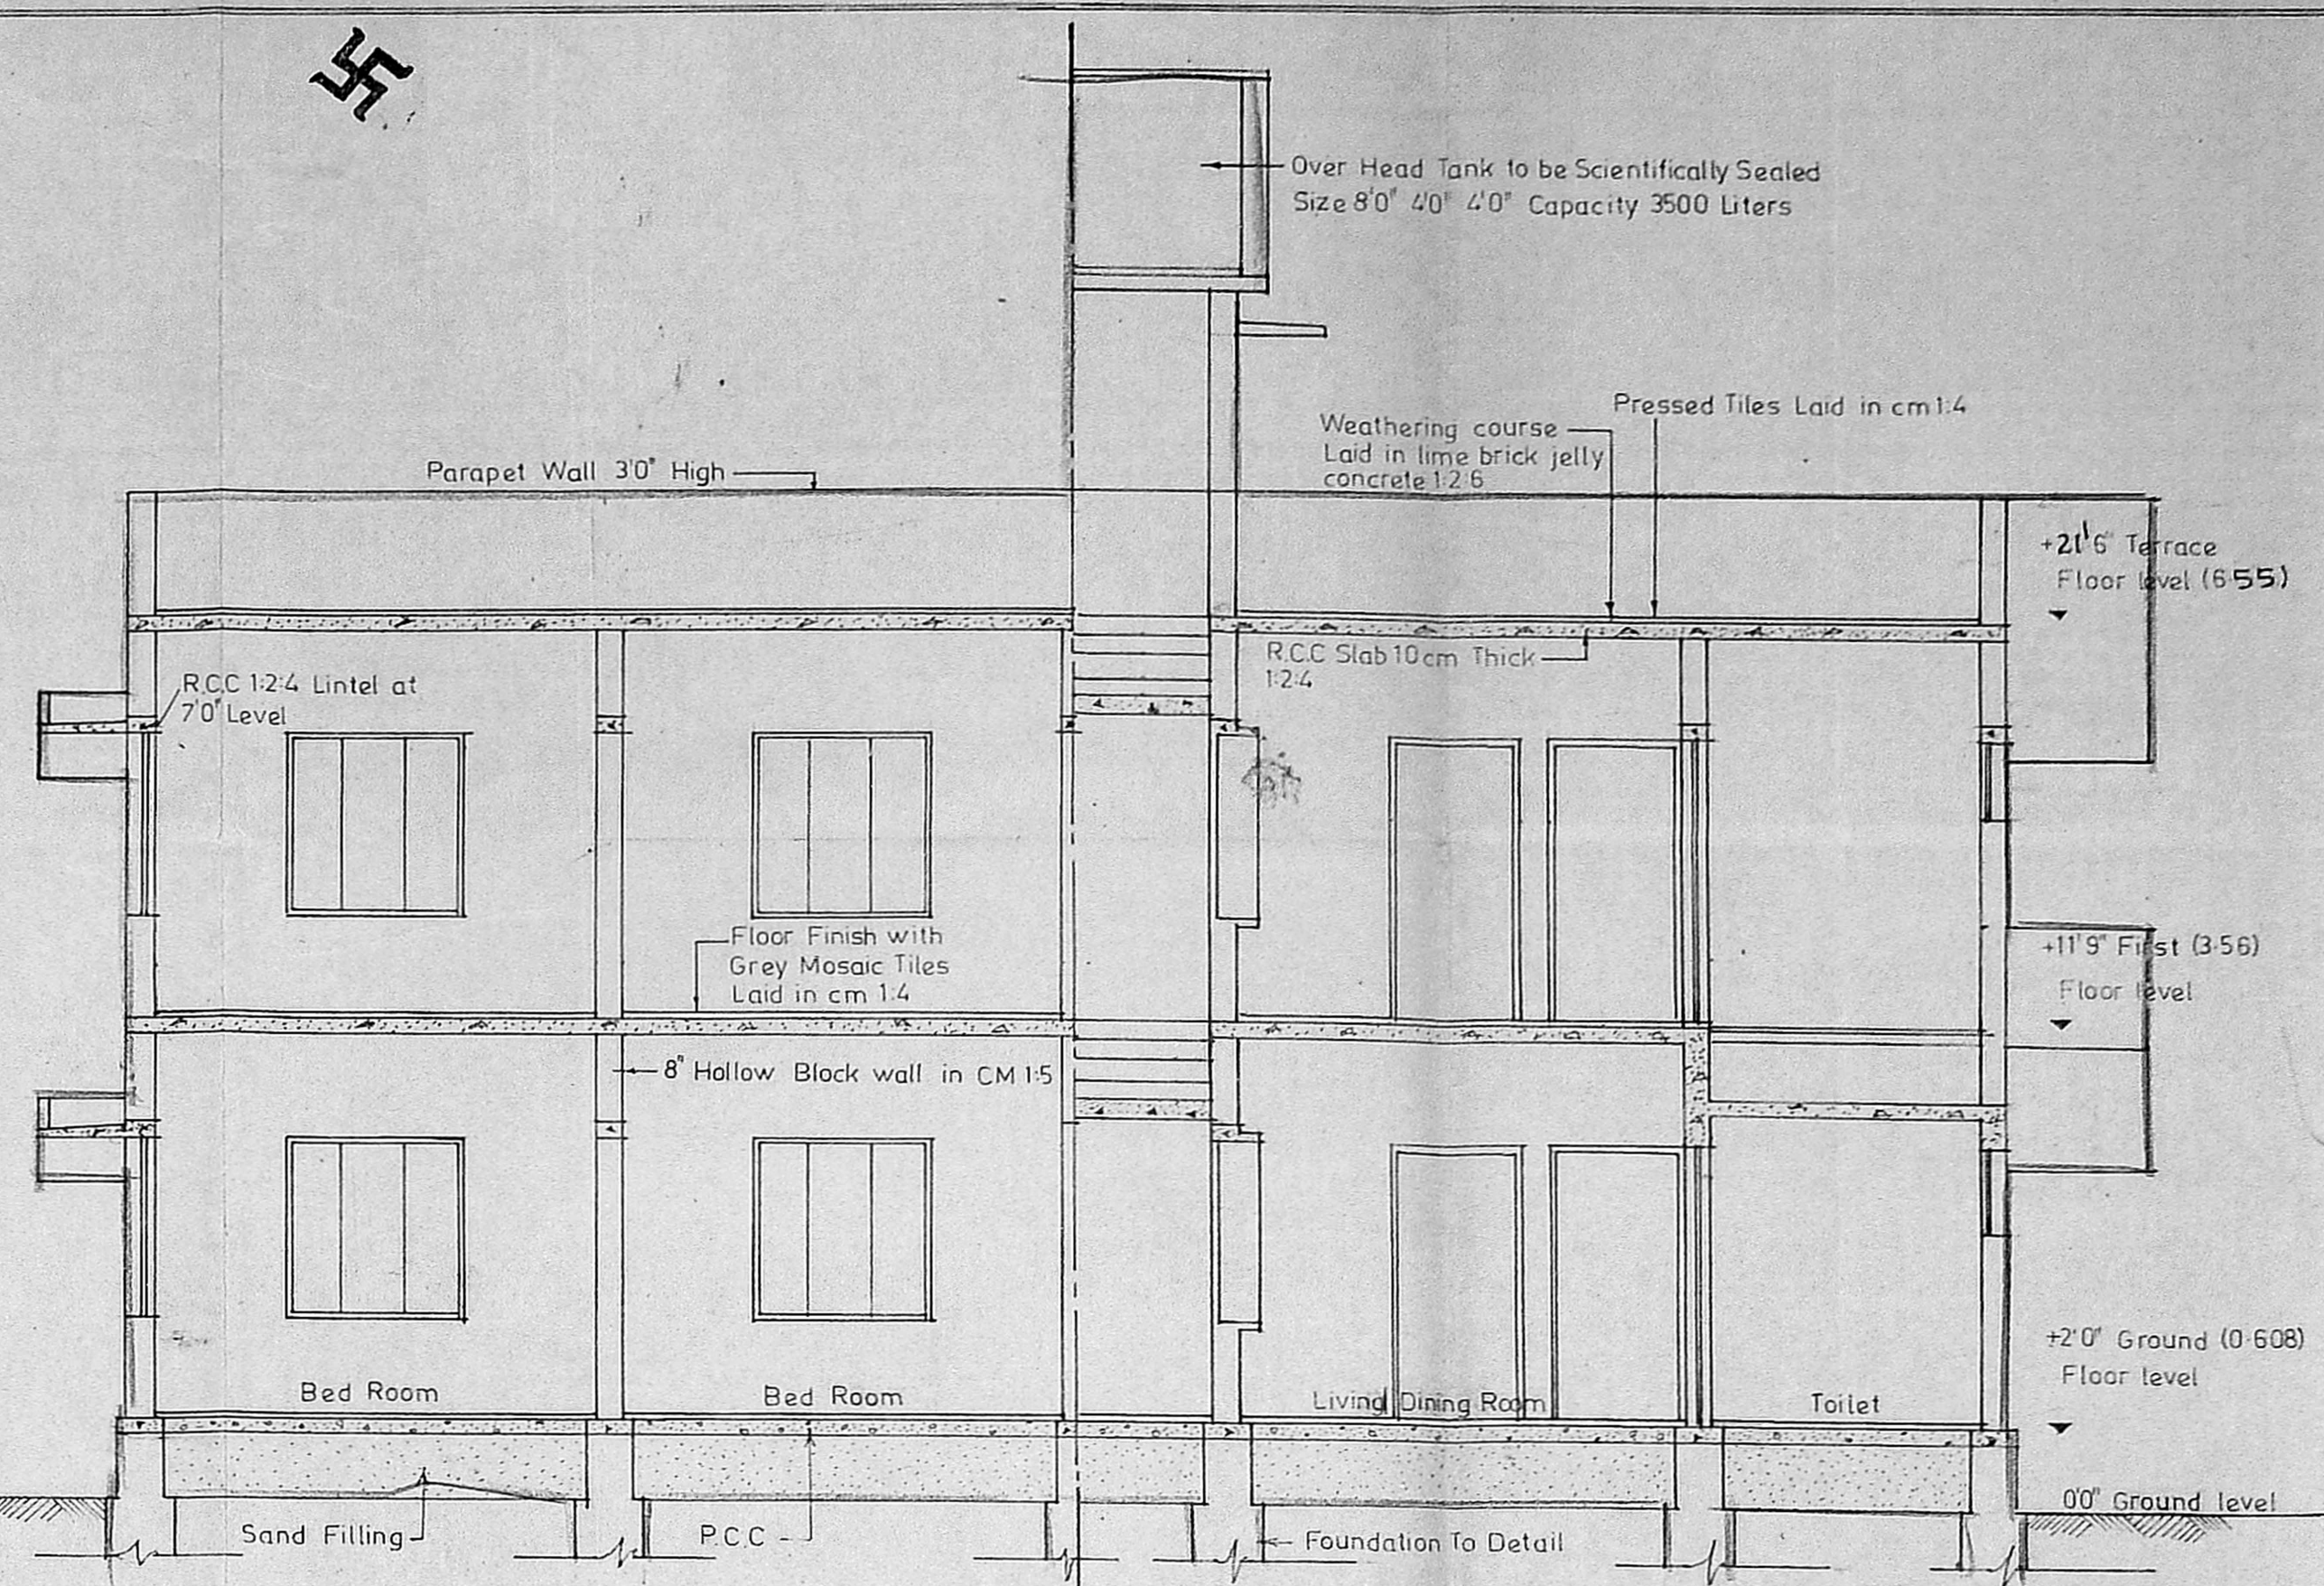

SECTION AT AA

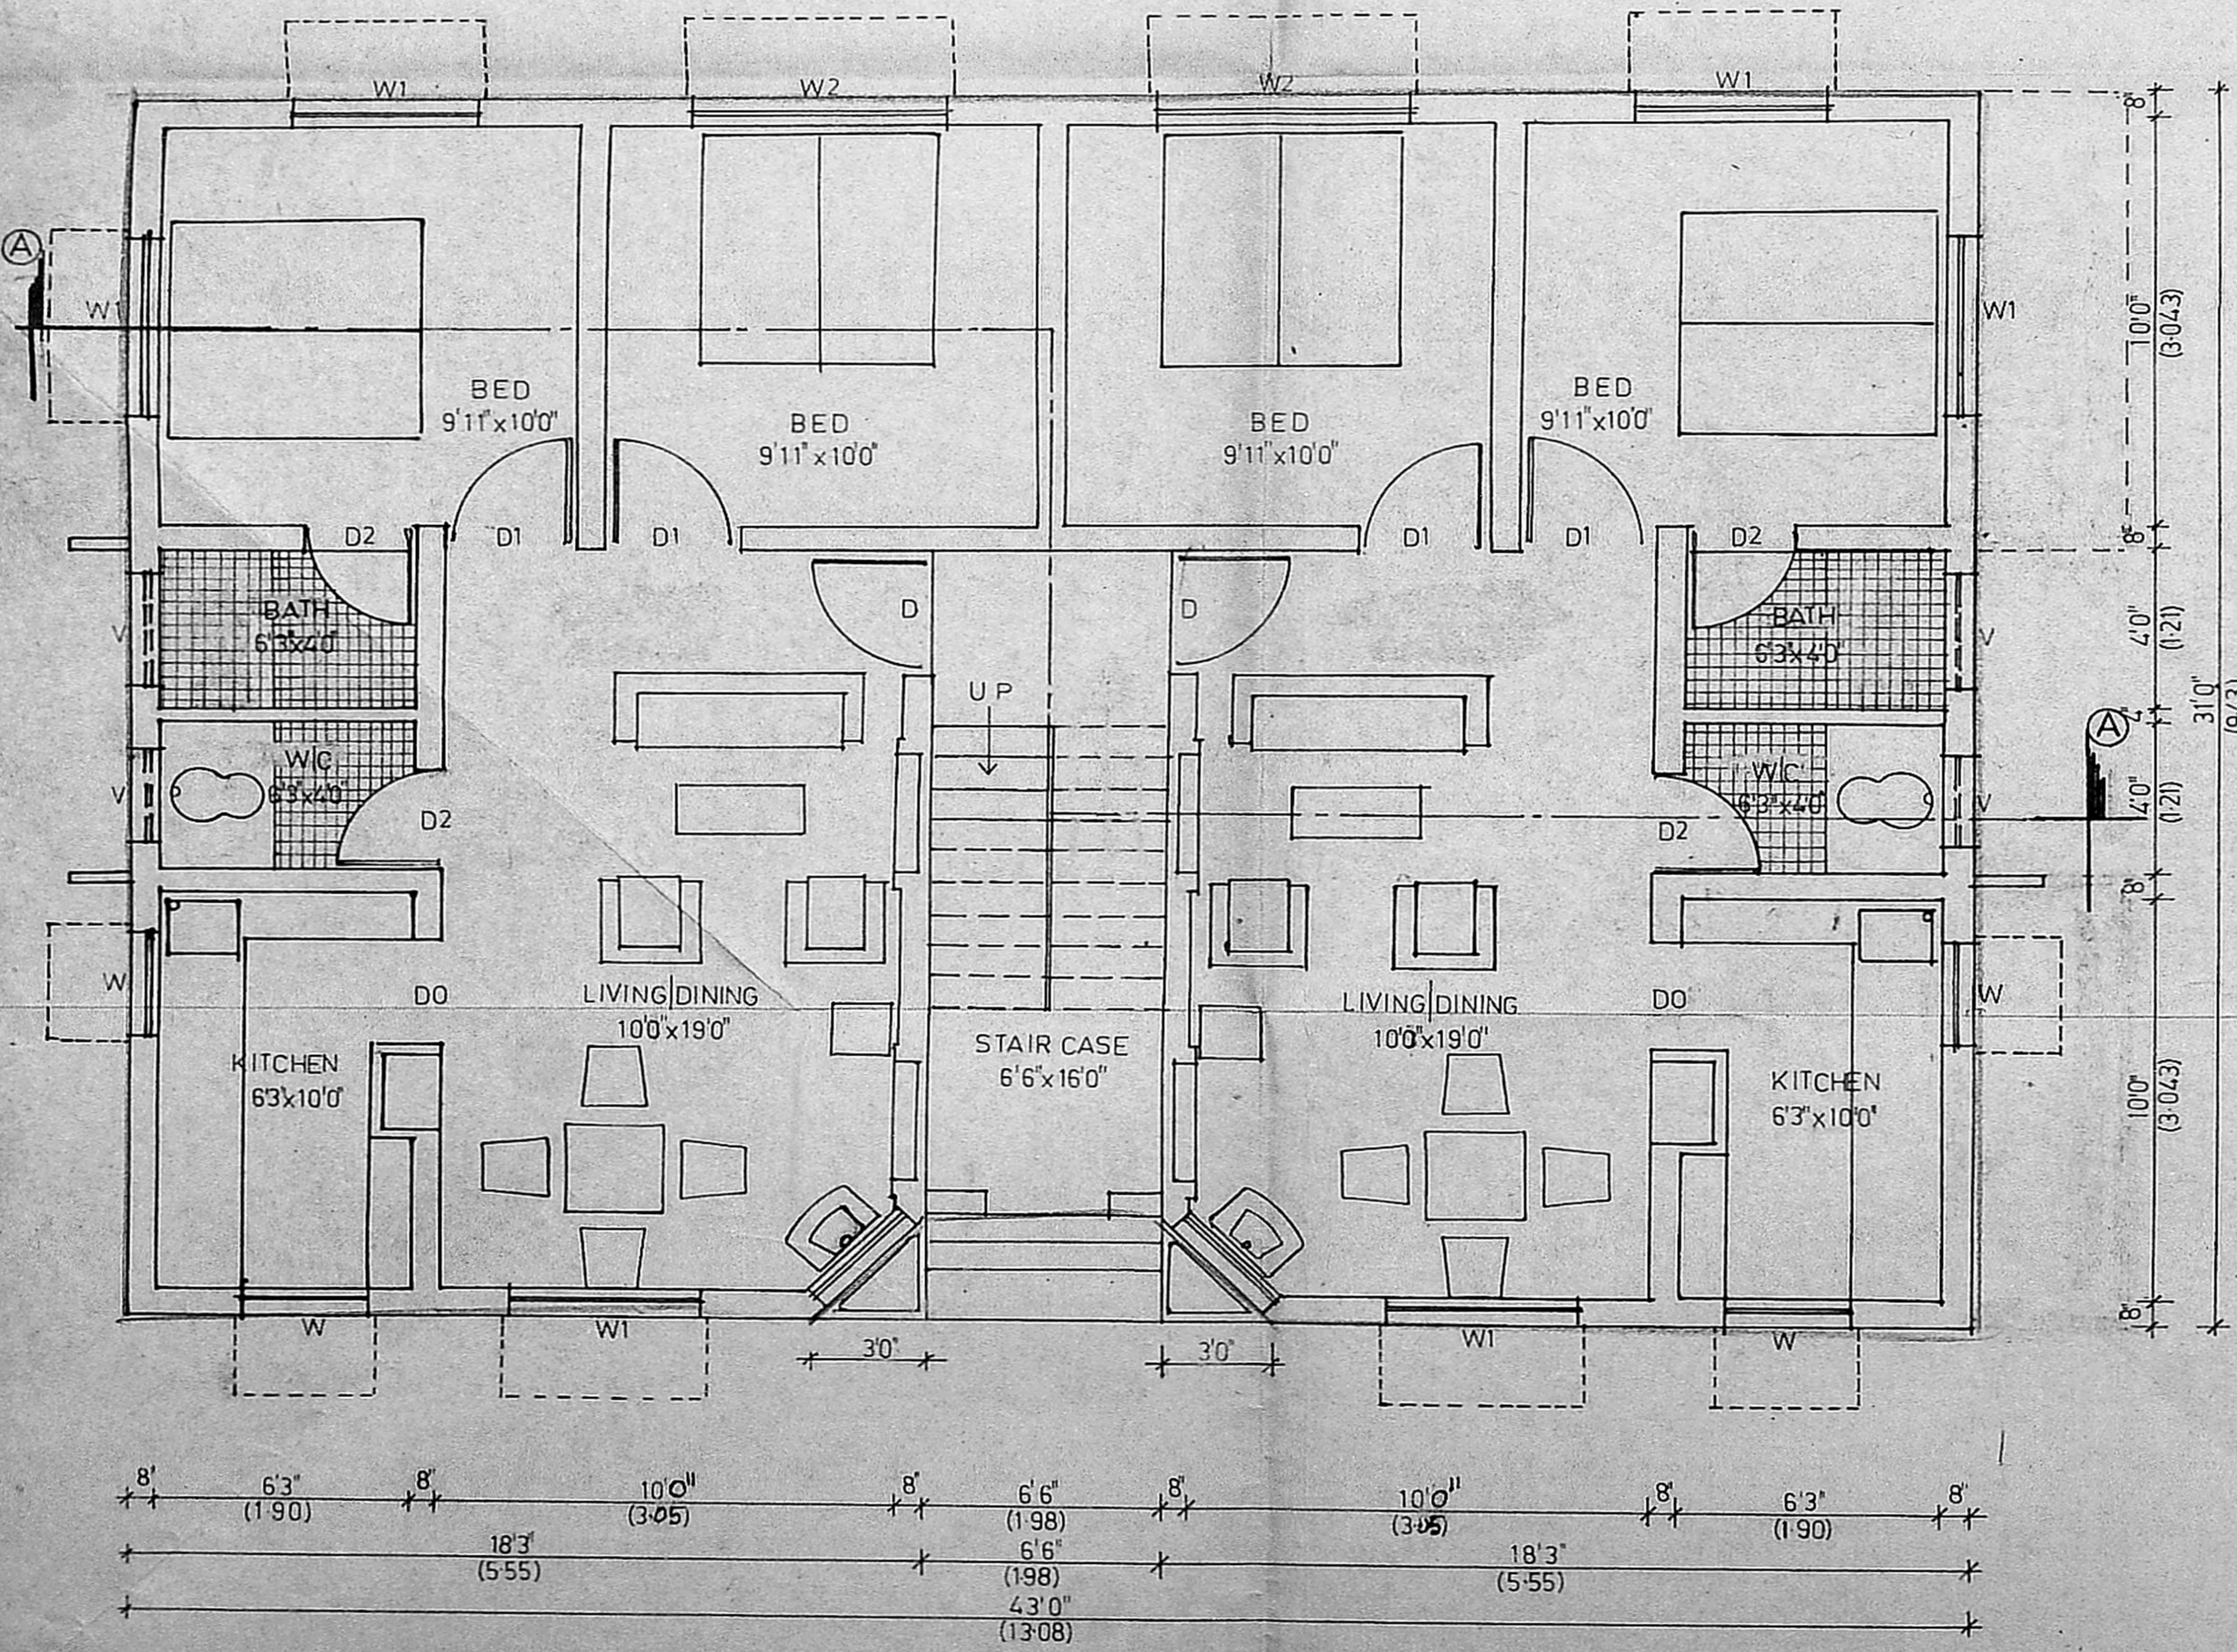

GROUND FLOOR PLAN

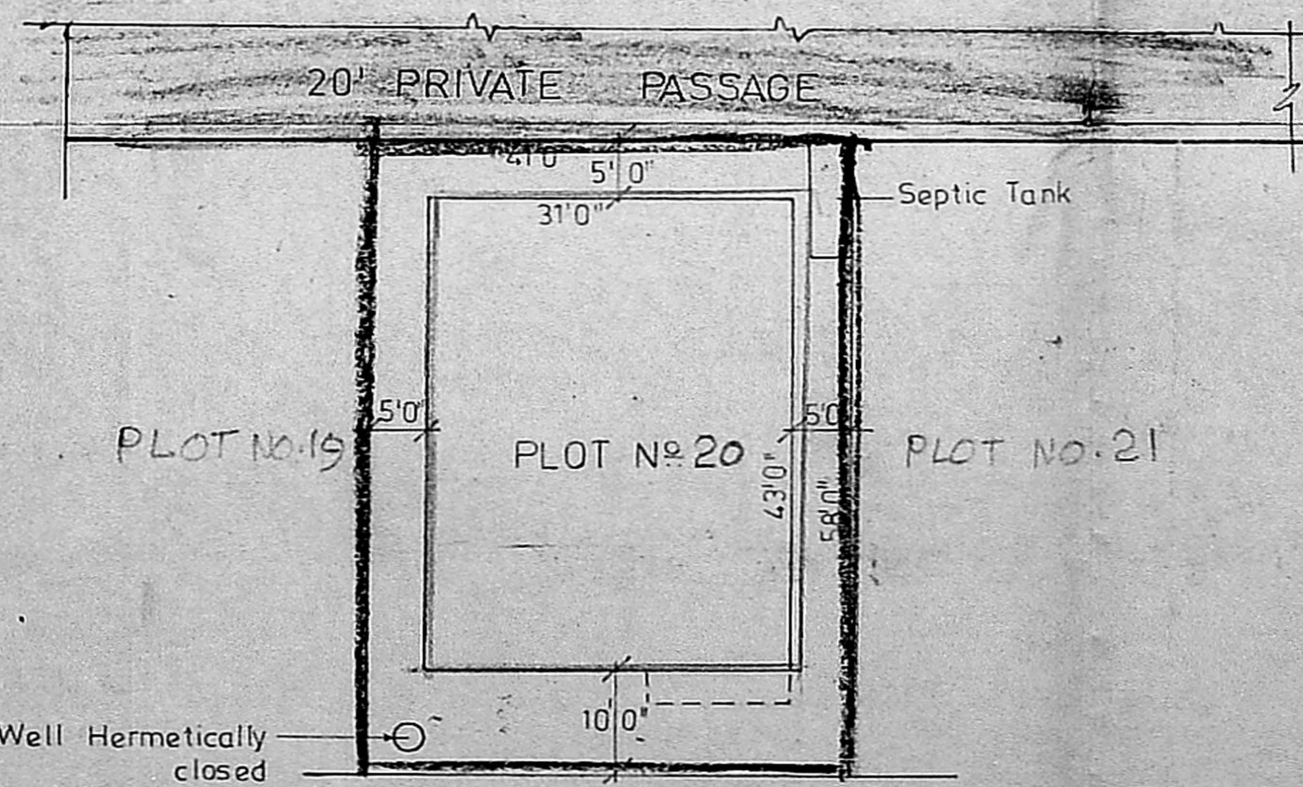

SITE PLAN

SCALE: 1" = 16 1/2 FEET

SCHEDULE OF JOINERY			
TYPE	DESCRIPTION	SIZE	NOS
D	Main Door	33x7'0"	
D1	Door	3'0"x7'0"	
D2	Door	2'6"x7'0"	
D0	Door Opening	3'0"x7'0"	
W	Window	7'0"x3'6"	
W1	Window	4'6"x4'6"	
W2	Window	6'0"x4'6"	
V	Ventilator	3'0"x2'0"	

AREA STATEMENT		Sft	Sqm
Flat area in G.F. 33x31'-28-50		1304.50	(121.19)
Flat area in FF		1304.50	(121.19)
Balcony in FF 11'4"x33"		36.82	(3.41)
Total area in all floors		2645.82	(245.80)
Plot Extent		2378	(220.92)
Plot Coverage 1341.32/2378		0.56	
FSI Allowed		1.50	
FSI Achieved 2645.82/2378		1.11	
Total No of units	3 + 1		
Area of each unit	652.25 + 689.07	(Sft)	
	60.60 + (64.02)		

Colour Indication  
 PROPOSED WORK  
 PROPOSED ROAD  
 PLOT OUTLINE

Licensed Surveyor  
*Shrawan*  
 S. SHRAWAN, B.E. CIVIL, M.E. GEOTECH  
 Civil Engineer & Licensed Surveyor  
 Class I - No. 248  
 CORPORATION OF MADRAS  
 8-103, 7th AVENUE (UPSTAIRS)  
 SESANT NAGAR, MADRAS 600 099

Owner's Signature  
*K. H. Sankar*

North Point

S.No.	Revision	Date

Job Title \* PP/M.C.-NO-157/90 dt 11-2-91  
 PROPOSED FLATS IN PLOT No 20 OF APPROVED  
 LA No 1/91 dt 25-3-91 IN RE-SURVEY No 641  
 OF VELACHERY-CORP OF MS.42 DIV.48 UNIT 30


Drawing Title  
 CORPORATION DRAWING

Drawn  
 Checked

Scale  
 1" = 4'0"

Date



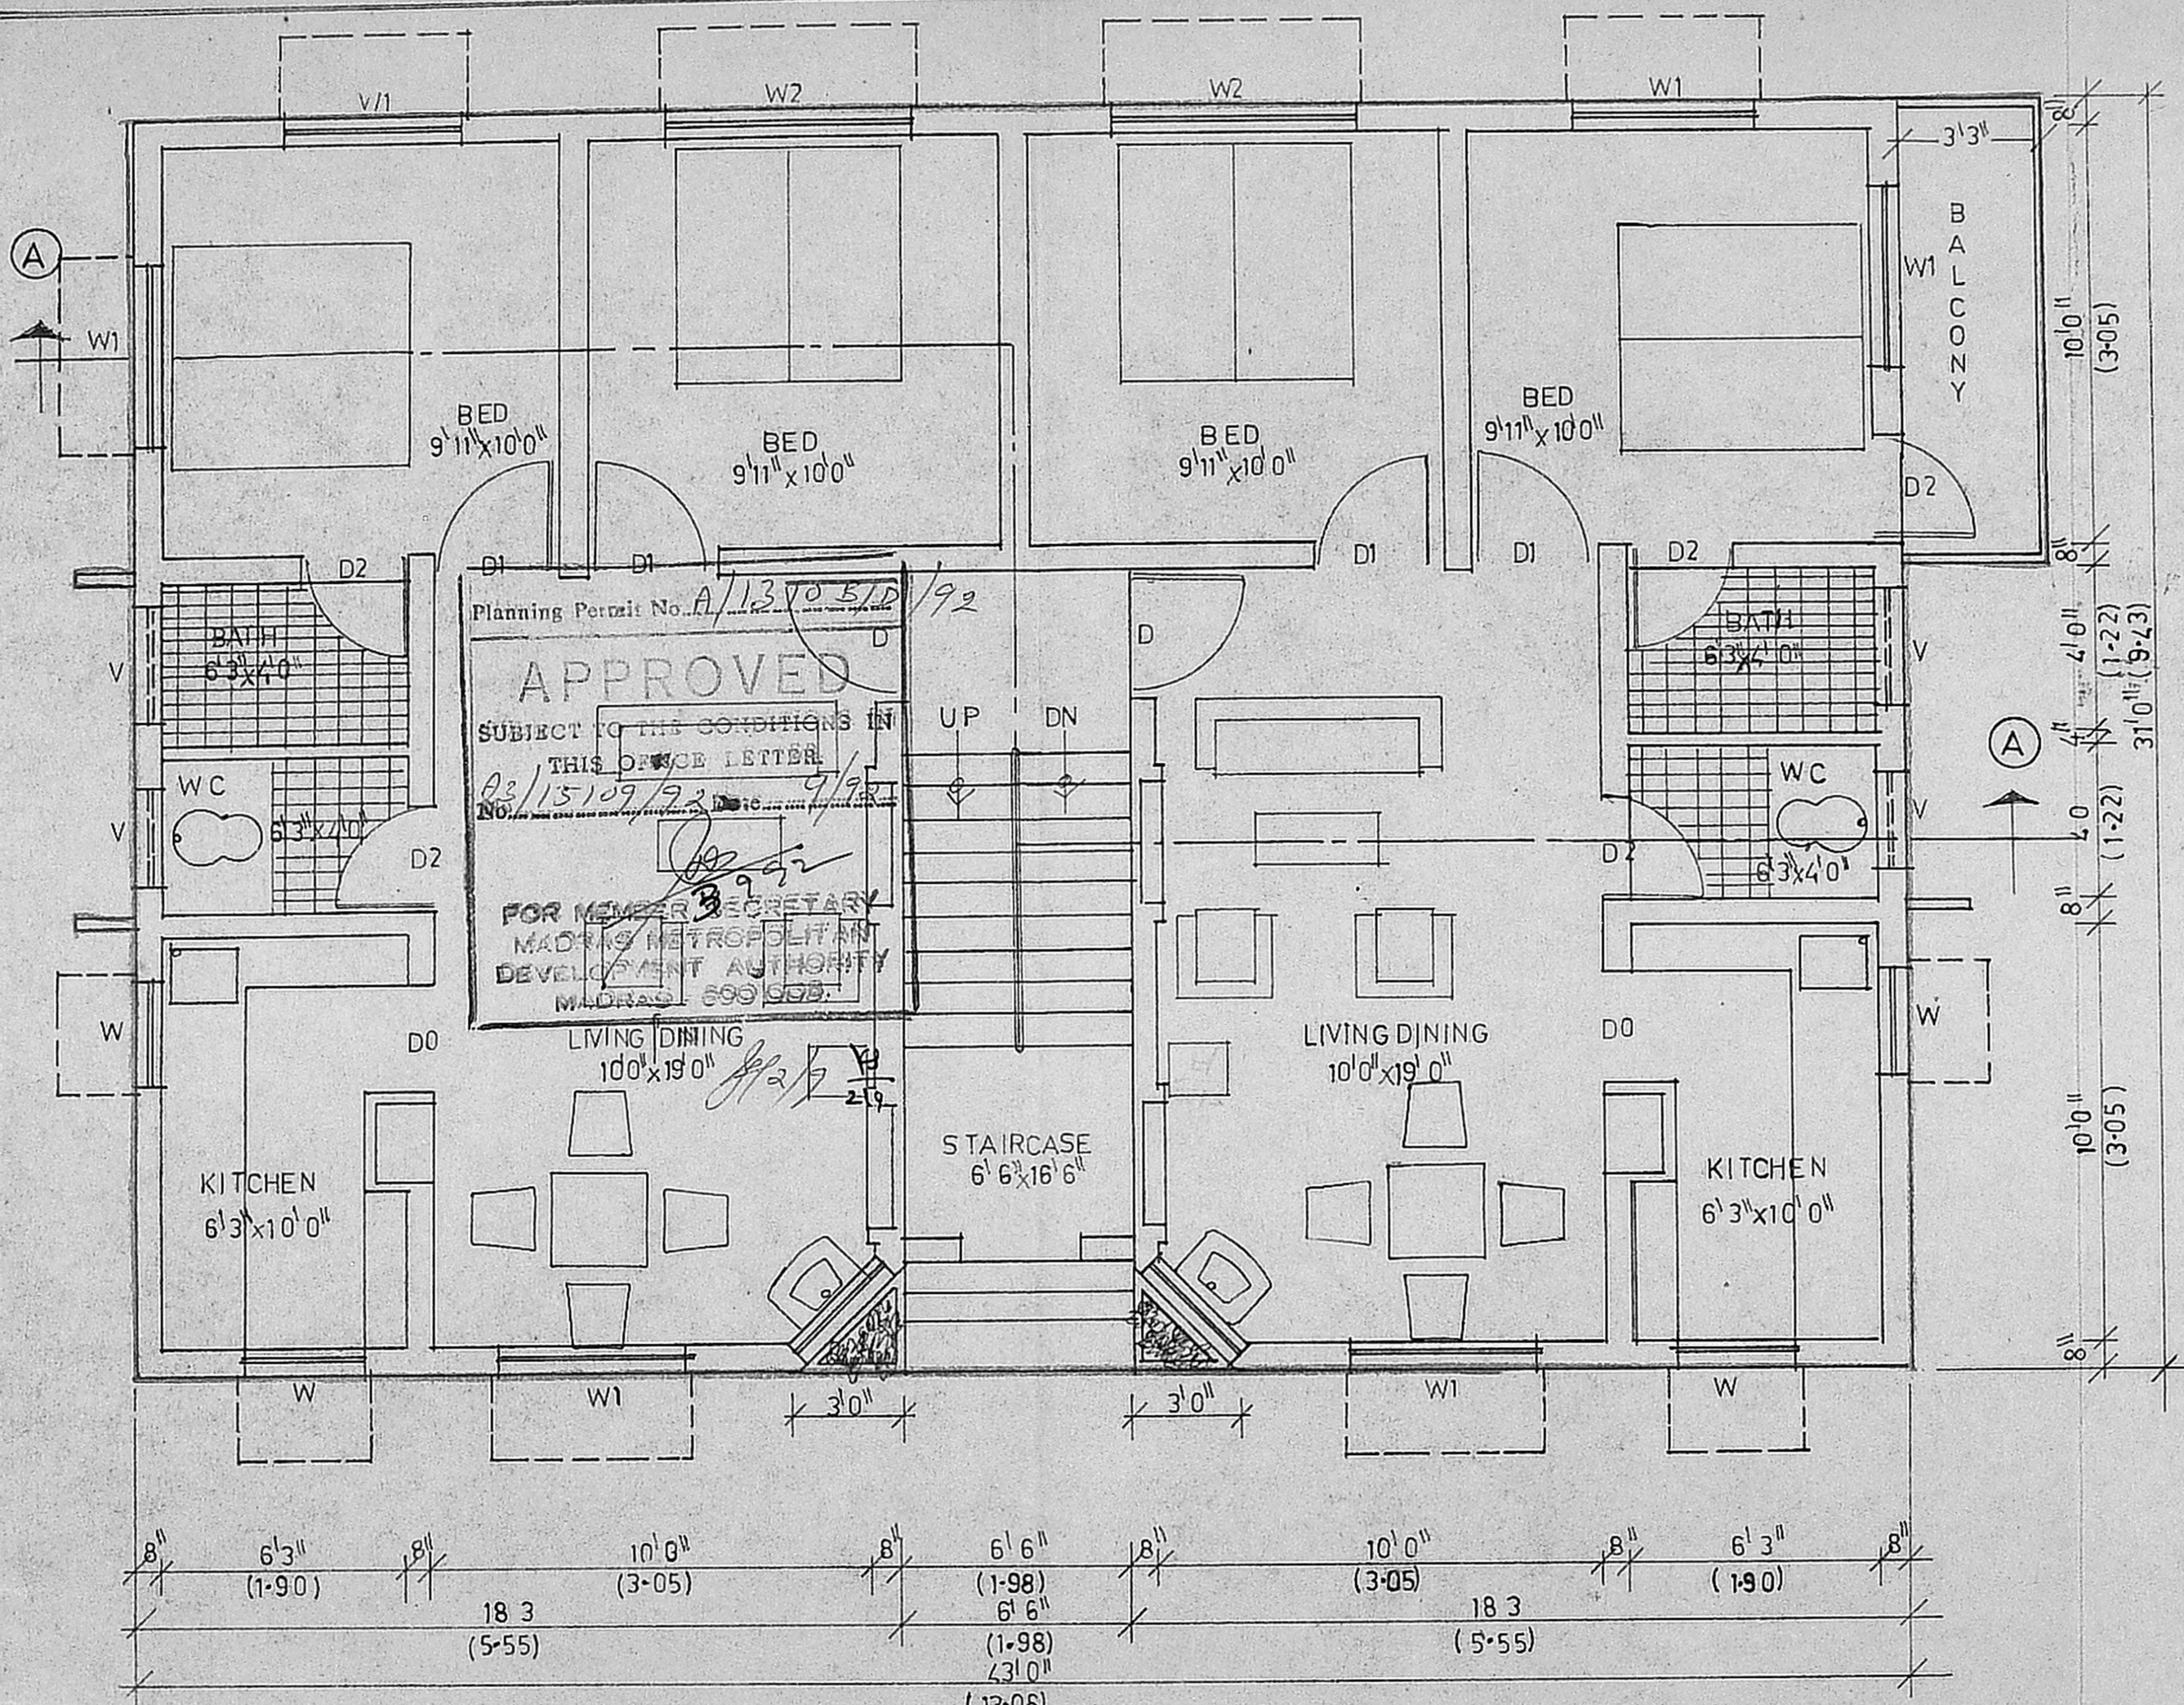

Planning Permit No. A/13705/D/92

**APPROVED**

SUBJECT TO THE CONDITIONS IN THIS OFFICE LETTER

No. 03/15109/92 dt. 9/92

*[Signature]*

FOR MEMBER SECRETARY  
MADRAS METROPOLITAN  
DEVELOPMENT AUTHORITY  
MADRAS - 600 099.


FIRST FLOOR PLAN

Owner	
<i>K. H. Shah</i>	
Licensed surveyor	
<i>Shrawa</i>	
<p><b>S. SENVASAN</b>, B.E. (CIVIL), M.B. (STRUCT)</p> <p>Civil Engineer &amp; Licensed Surveyor</p> <p>Class I - No. 248</p> <p>CORPORATION OF MADRAS</p> <p>6-163, 7th AVENUE (UPSTAIRS)</p> <p>BESANT NAGAR, MADRAS-600 099</p>	
Job title	
PROPOSED FLATS IN PLOT NO 200F APPROVED LA NO D10 1 91 dt 9-4-91 IN RE SURVEY NO 641 OF VELACHERY-CORP OF MS 42 DIV 148 UNIT 30	
Drawing Title	
CORPORATION DRAWING FIRST FLOOR PLAN	
Drawn	Checked
Scale	Date
1" = 4' 0"	27-6-92
TYPE H4	3/3









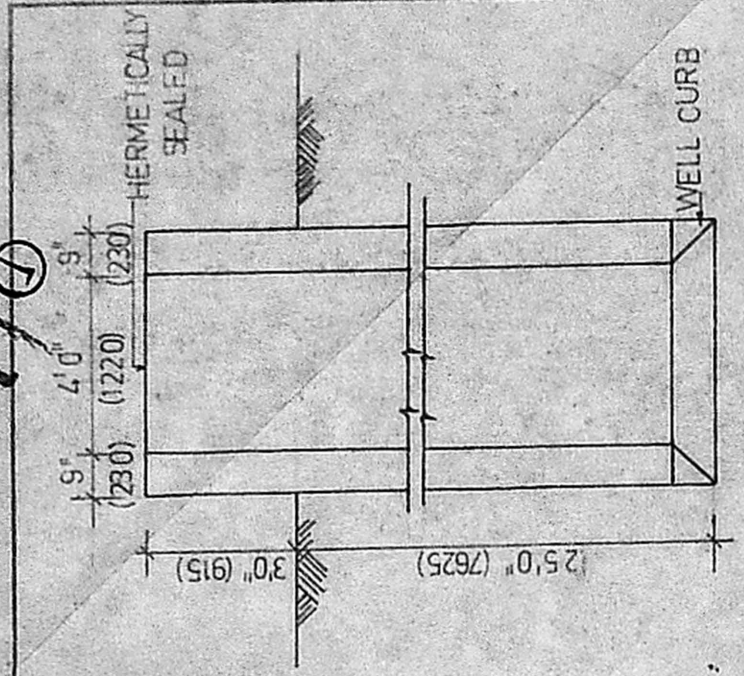

DETAILS OF WELL

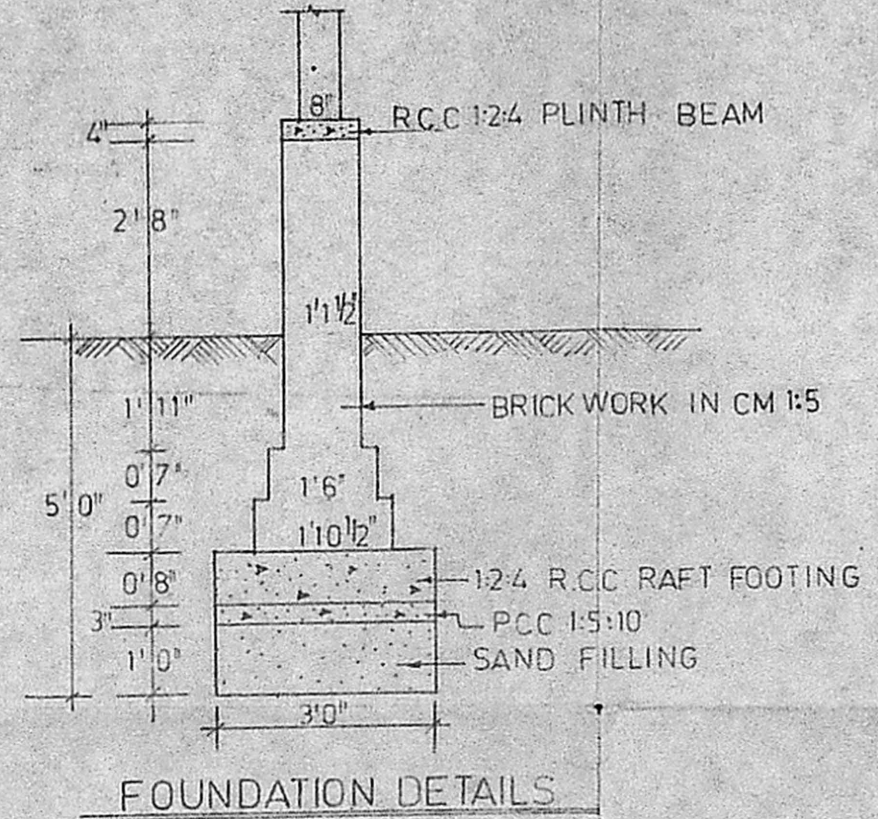


FOUNDATION DETAILS

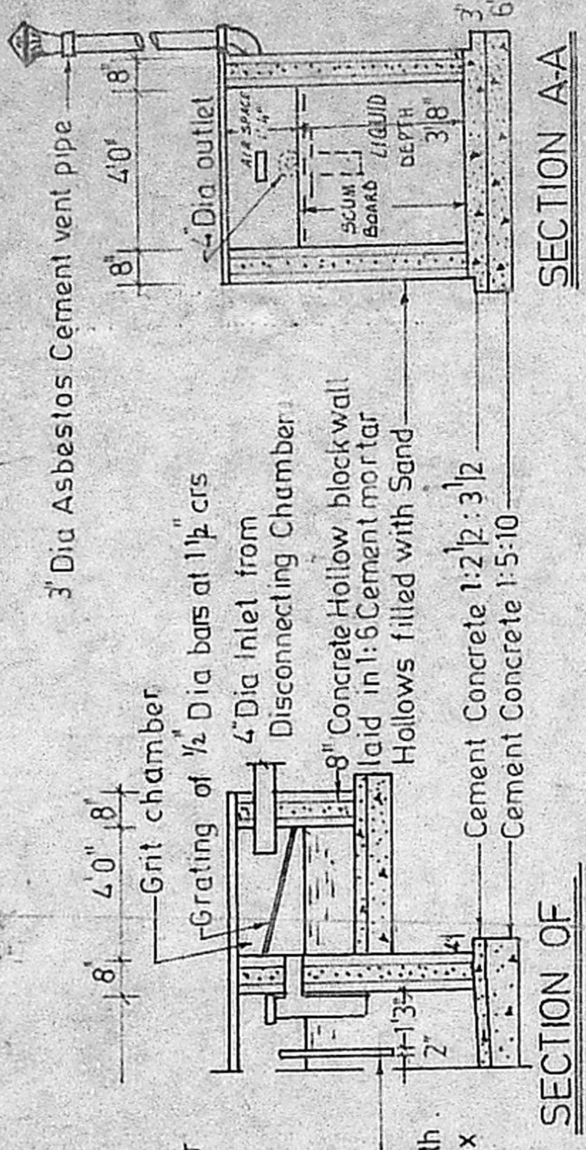


SECTION A-A

SECTION OF GRIT CHAMBER

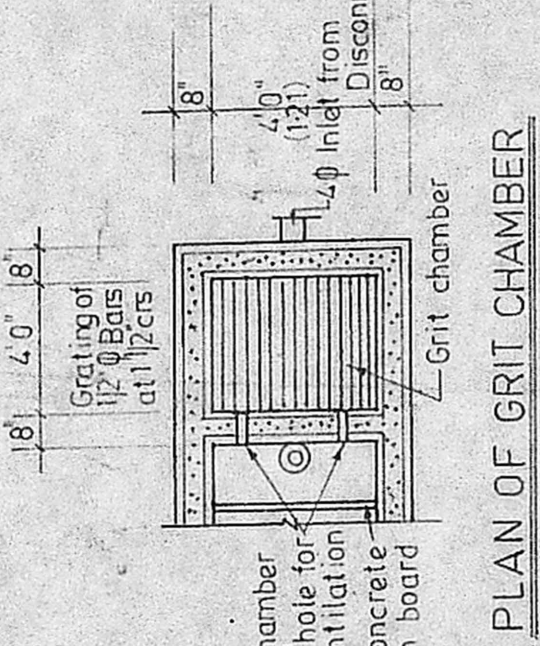


PLAN OF GRIT CHAMBER


DETAILS OF SEPTIC TANK

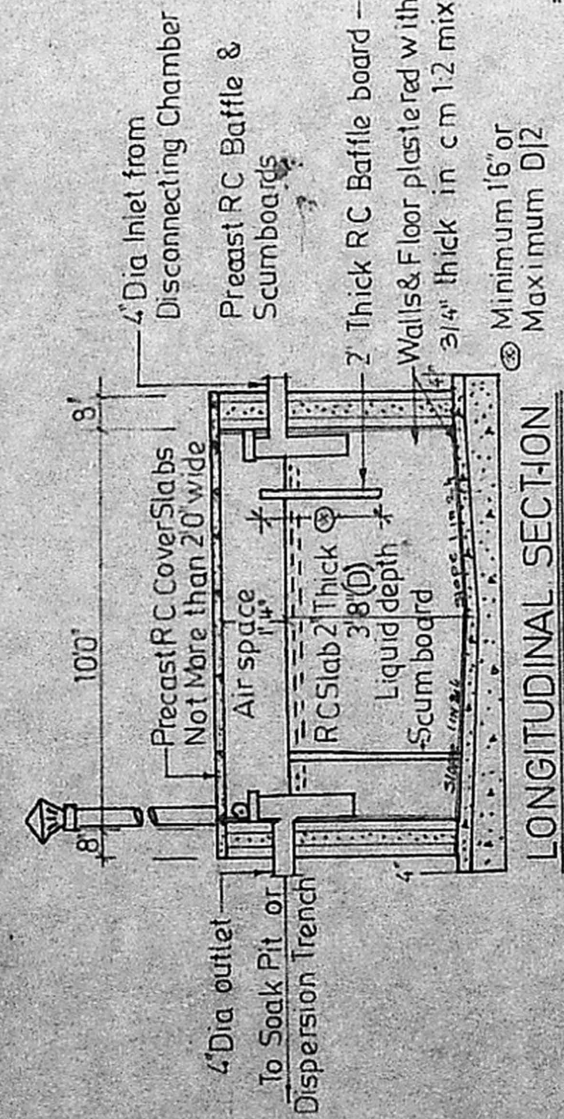


LONGITUDINAL SECTION

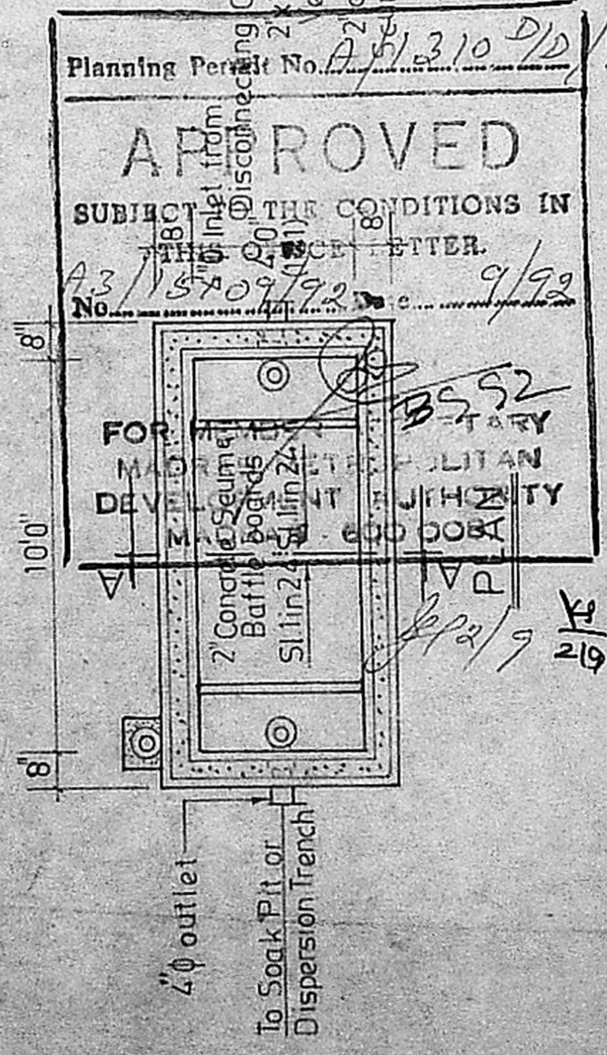

APPROVED  
SUBJECT TO THE CONDITIONS IN  
LETTER  
No. 1570/99  
9/99

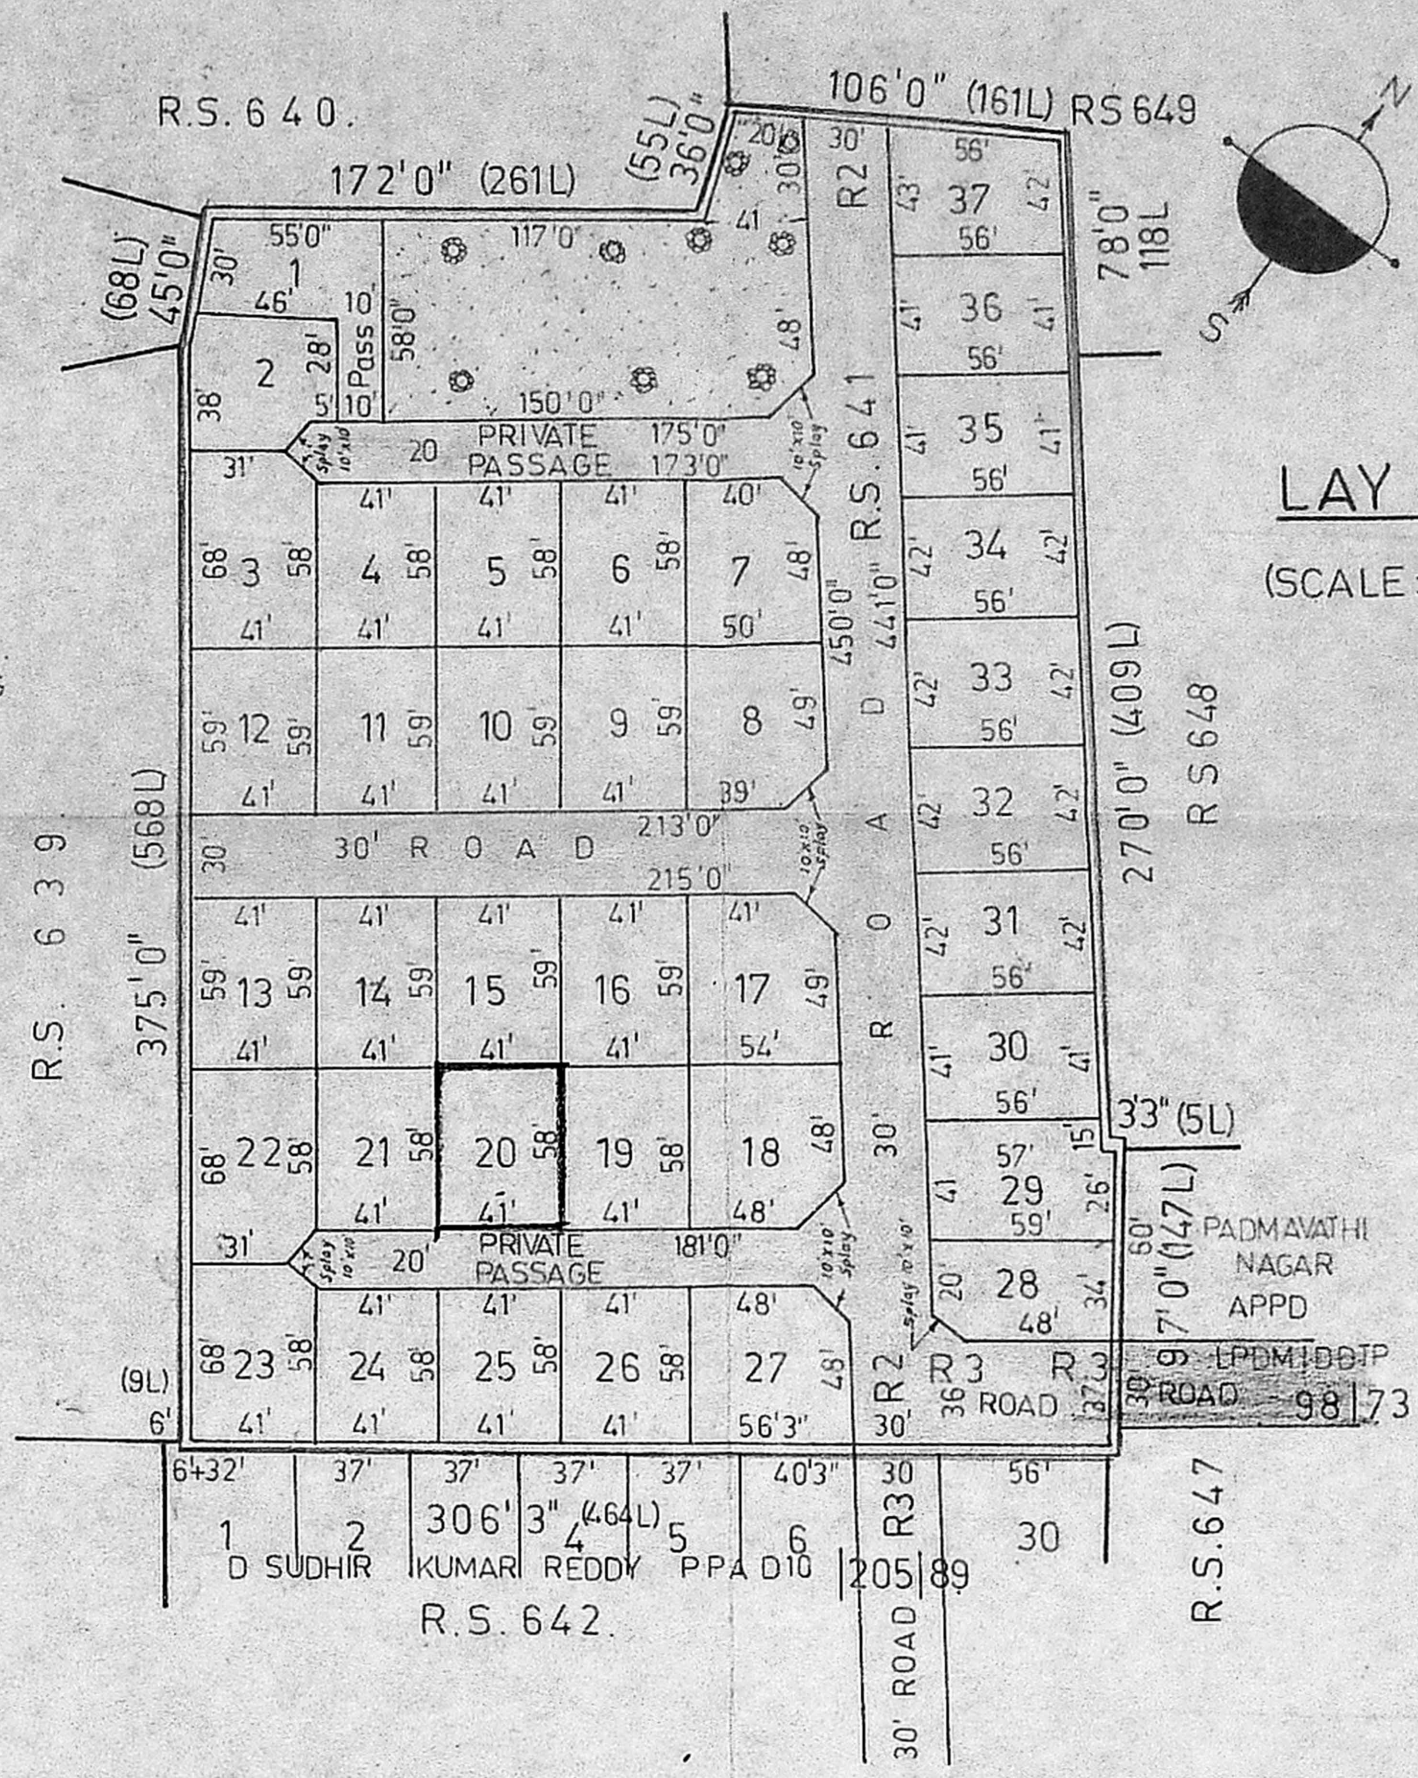

LAY OUT PLAN  
(SCALE: 1 INCH = 66 FEET)

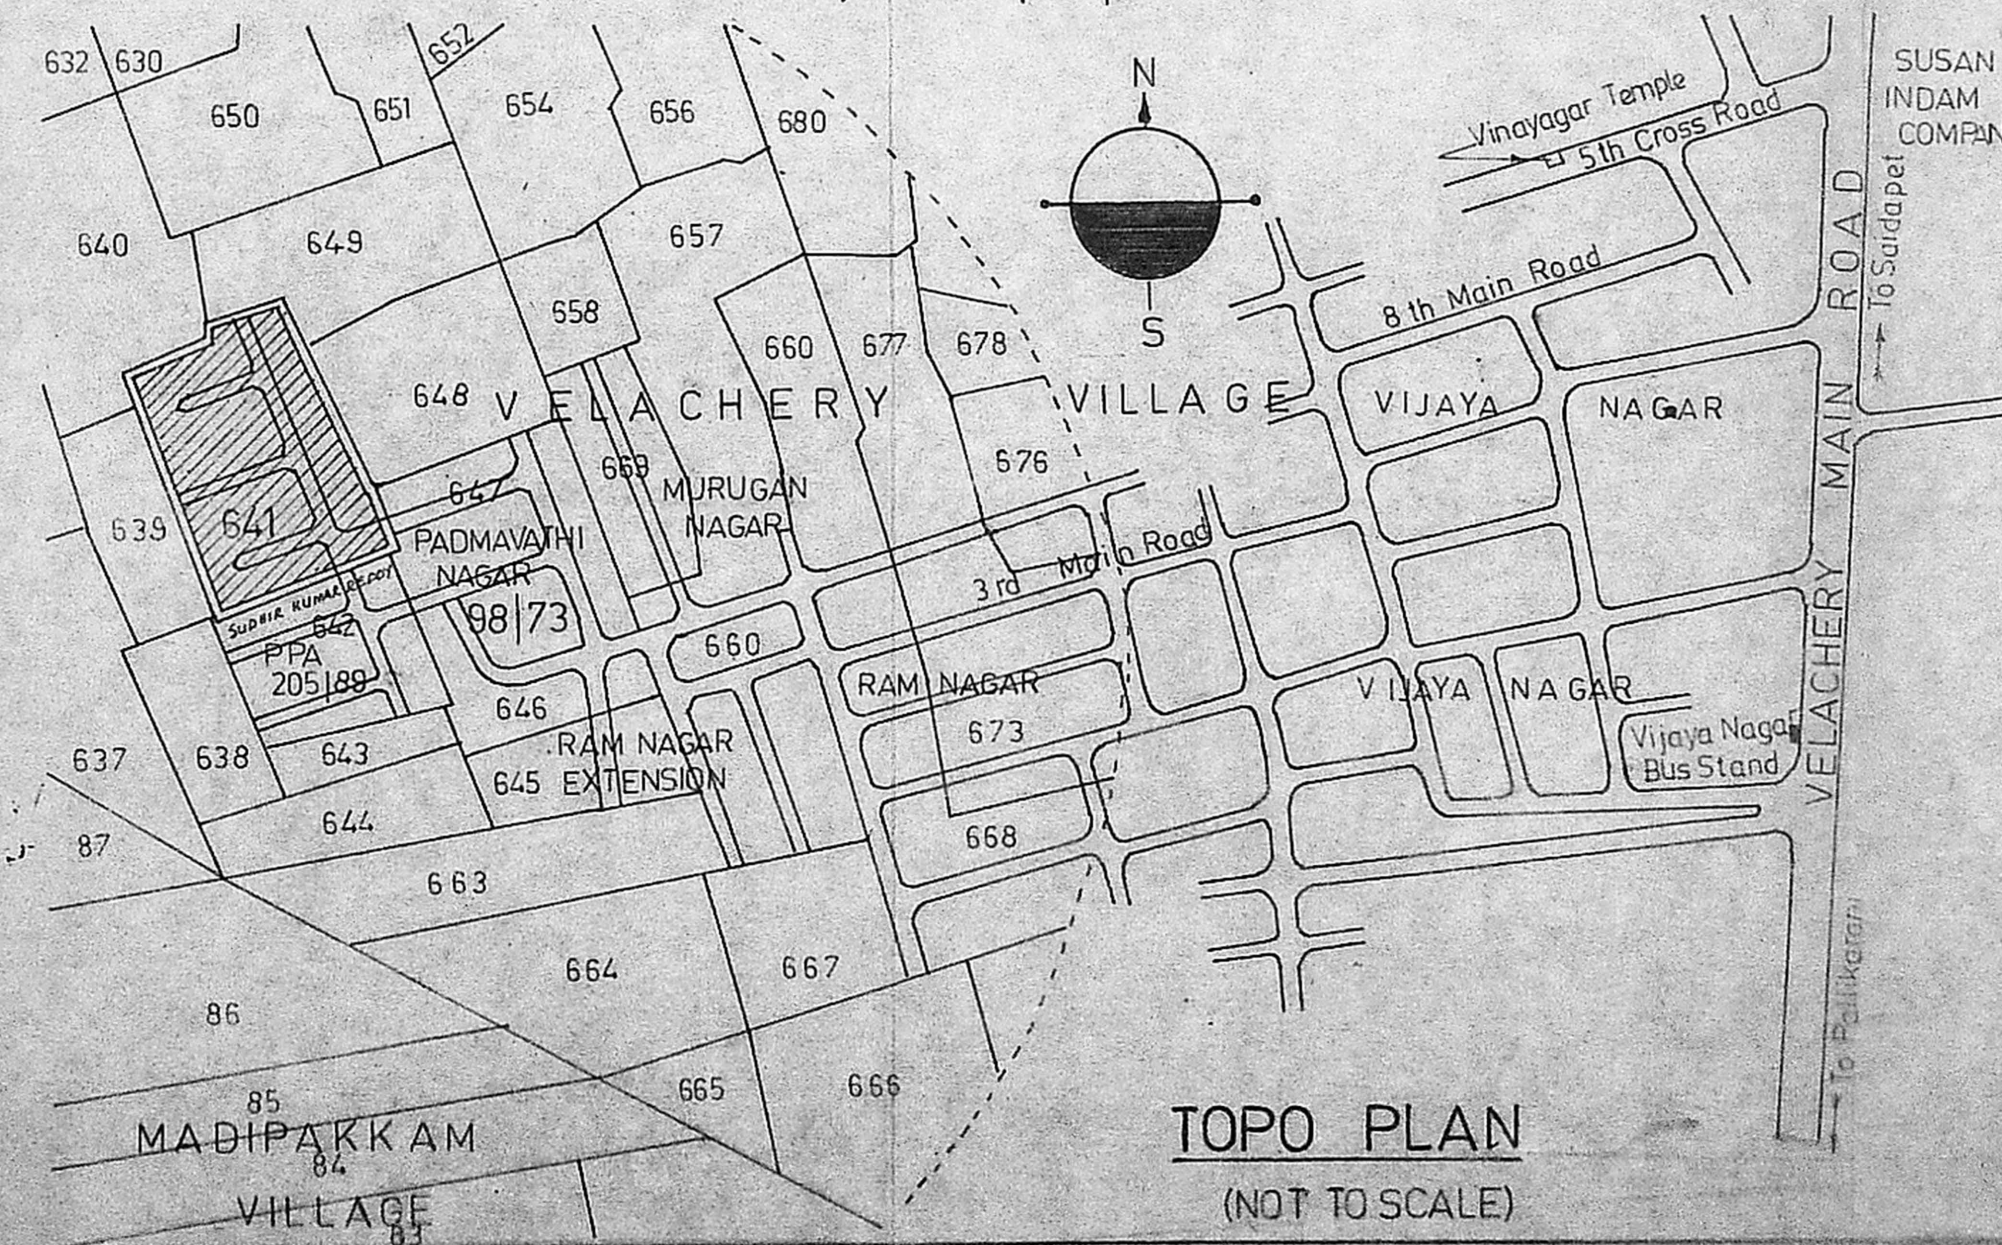

TOPO PLAN  
(NOT TO SCALE)

PLOT NO	EXTENT	
	SQ. FT.	SQM.
1	1945	180.70
2	1648	153.10
3	2738	254.36
4	2378	220.90
5	2378	220.90
6	2378	220.90
7	2850	264.77
8	2871	266.70
9	2419	224.70
10	2419	224.70
11	2419	224.70
12	2419	224.70
13	2419	224.70
14	2419	224.70
15	2419	224.70
16	2419	224.70
17	3048	283.16
18	3198	297.09
19	2378	220.90
20	2378	220.90
21	2378	220.90
22	2738	254.36
23	2738	254.36
24	2378	220.90
25	2378	220.90
26	2378	220.90
27	3263	303.12
28	1822	169.26
29	2356	218.87
30	2296	213.30
31	2352	218.50
32	2352	218.50
33	2352	218.50
34	2352	218.50
35	2296	213.30
36	2296	213.30
37	2380	221.10

Colour Indication

PLOT UNDER REF	[White Box]
EXISTING ROADS	[Grey Box]
PROPOSED ROADS	[Light Grey Box]
LAYOUT BOUNDARY	[Dashed Line]

Licensed Surveyor  
**S. SRINIVASAN, B.E. (CIVIL), M.E. (STRUCT.)**  
Civil Engineer & Licensed Surveyor  
Class I - No. 248  
CORPORATION OF MADRAS  
B-163, 7th AVENUE (UPSTAIRS)  
BESANT NAGAR, MADRAS-600 099

Owner's Signature  
For: **KIRAN. K. SHAH HUF,**  
Karta / Manager / Member.

Job Title  
PROPOSED FLATS IN PLOTS OF APPROVED  
LAYOUT (M M DA NO PPA D10/157/90  
LA No D10/151 D19491) IN RE SURVEY No 641  
OF VELACHERY - CORPOF MS 42 DIV 148 UNIT 30

Drawing Title  
CORPORATION DRAWING - LAY OUT PLAN

Drawn	Checked
Scale A, ABOVE	Date