


Planning Permit No. A 13455 258 93

APPROVED

SUBJECT TO THE CONDITIONS IN THIS OFFICE LETTER.

No. A 3 17436/92 Date 3.93

FOR MEMBER SECRETARY
MADRAS METROPOLITAN
DEVELOPMENT AUTHORITY
MADRAS - 600 008

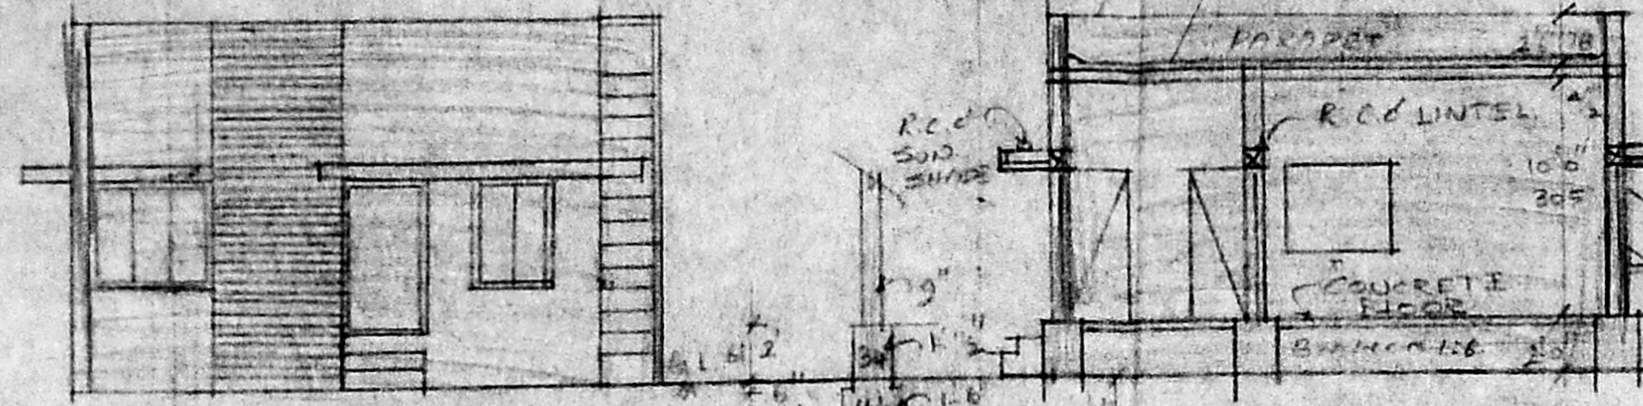


ELEVATION


SECTION ON AB

REFERENCE


- D. DOOR 3'3" x 6'6" 100 x 200
- DI. DOOR 2'6" x 6'6" 78 x 200
- W. WINDOW 2'4" x 6" 91 x 137
- WI. WINDOW 5'4" x 4" 152 x 133
- V. VENTILATOR 3'4" x 2' 91 x 61

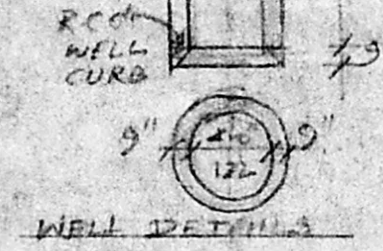


WELL DETAILS

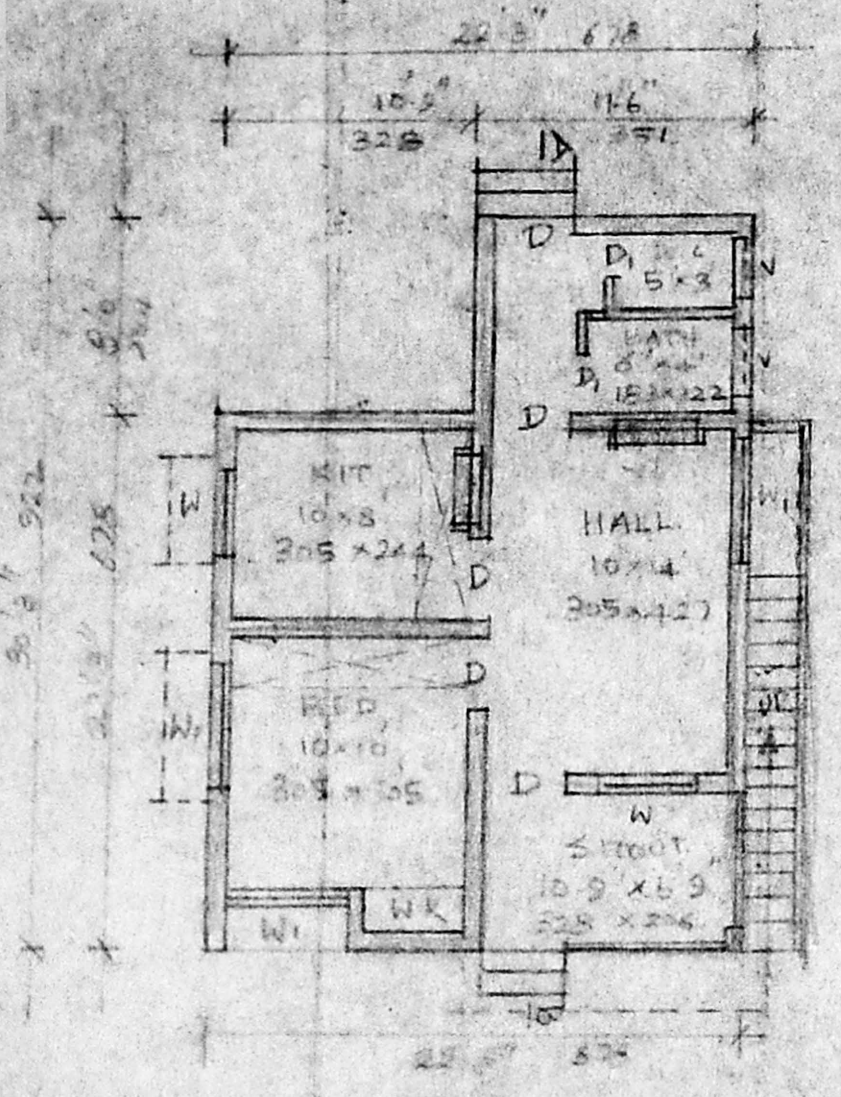


FLOOR PLAN

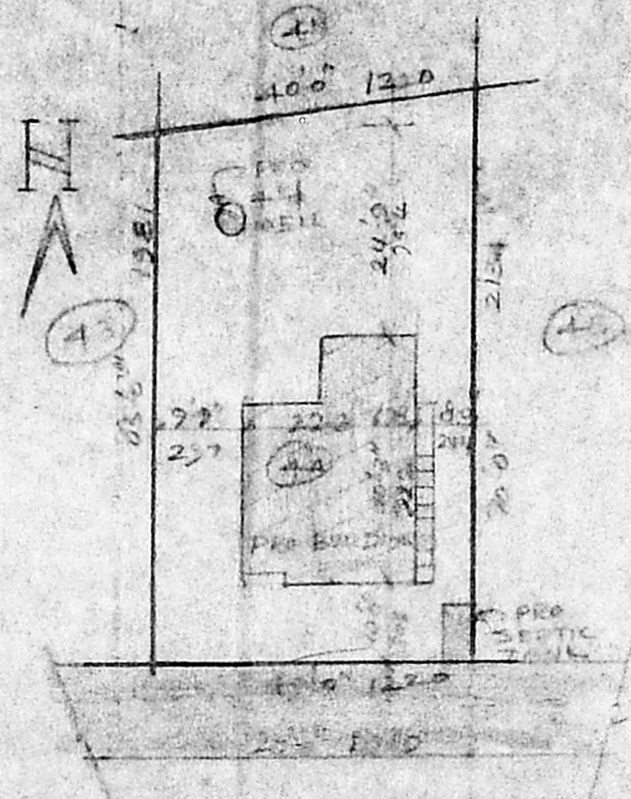

SITE PLAN Scale 1:200 (1:200)

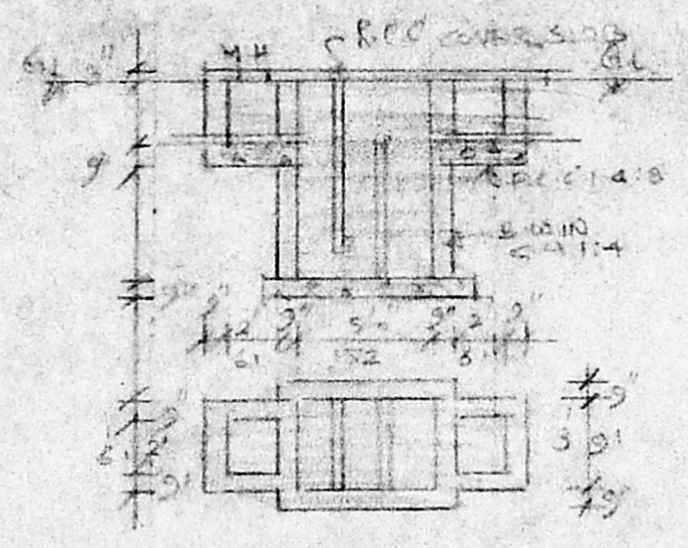

SEPTIC TANK DETAILS

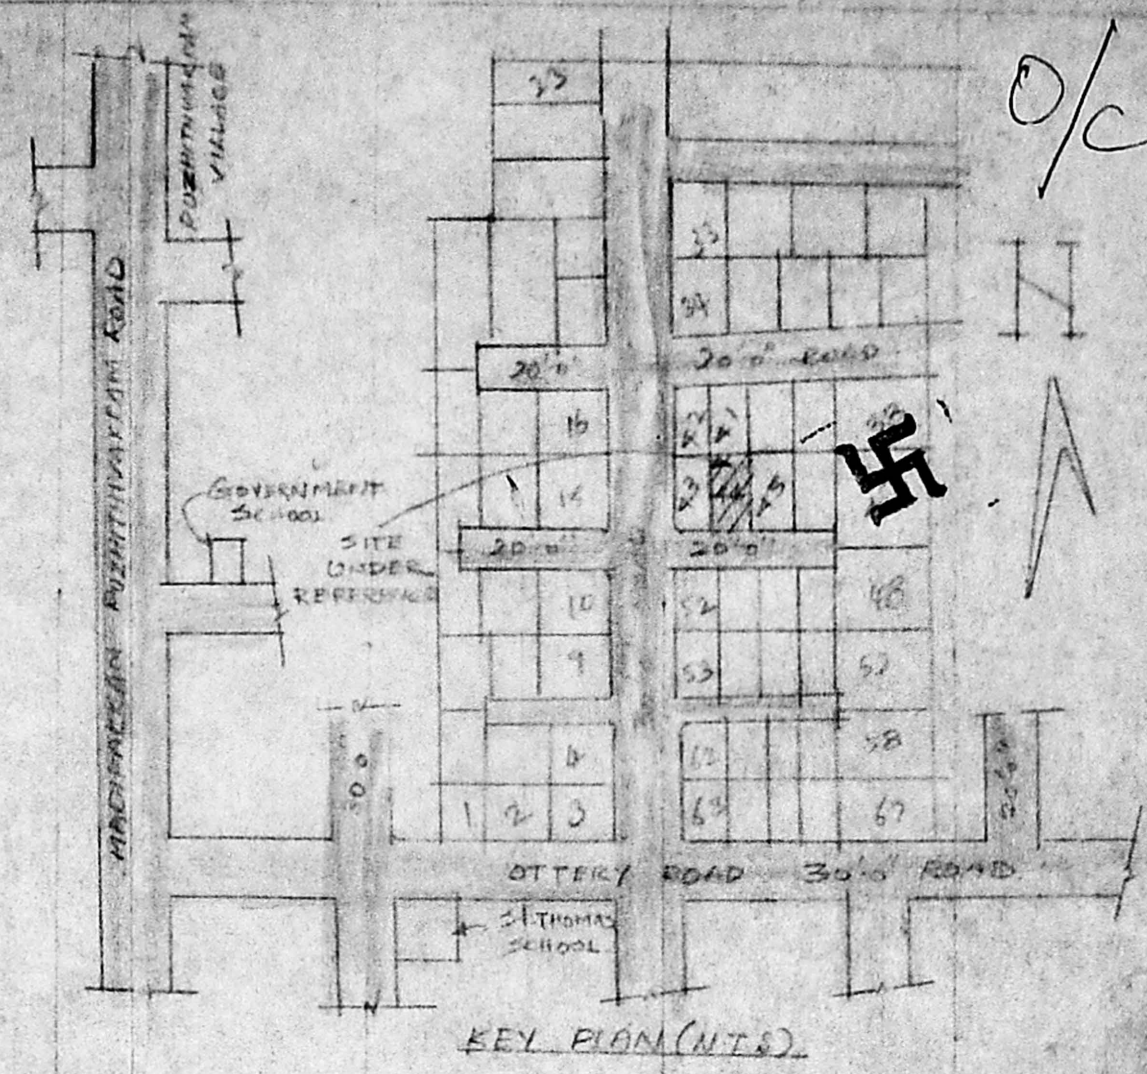

KEY PLAN (NTS)

PLAN SHOWING THE PRO. BUILDING AT PLOT NO 44 IN S.No 226/AB & 226/5 IN MURUGAPPA, NAGAR, OF 154, MADIRAPALLEM, MADURA-PUZHUTHIVAIYAN VILLAGE, SAIDAPET TALUK, CHENGALNUR DISTRICT FOR M. C. RAJENDRAN SCALE 1:80 (1:100)

AREA DETAILS

PICT AREA	2690 SFT	250.0 m ²
PLINTH AREA	577 SFT	53.6 m ²
OPEN SPACE	2113 SFT	196.4 m ²

C. Rajendran

PHONE: 4831550

A. ARUNACHALAM, D.C.E
CORPORATION LICENSED SURVEYOR.
ALANDUR, AMBATTUR, TOW. No. 15, No. 9
2, Kalaignar Arunachalam Road,
SALIS 26 6045-600 082

C. Rajendran

OWNER

ENGINEER