



ELEVATION.

Planning Permit No. A/1970/92
APPROVED
 SUBJECT TO THE CONDITIONS IN THIS OFFICE LETTER.
 No. 13/24588/92 Date 12/12/92
 FOR MEMBER SECRETARY
 MADRAS METROPOLITAN
 DEVELOPMENT AUTHORITY
 MADRAS - 600 008.


Recover slab 1:2:4 mix & weathering course
 B.W.M.C.Mix & 1/2" th. cement plastering

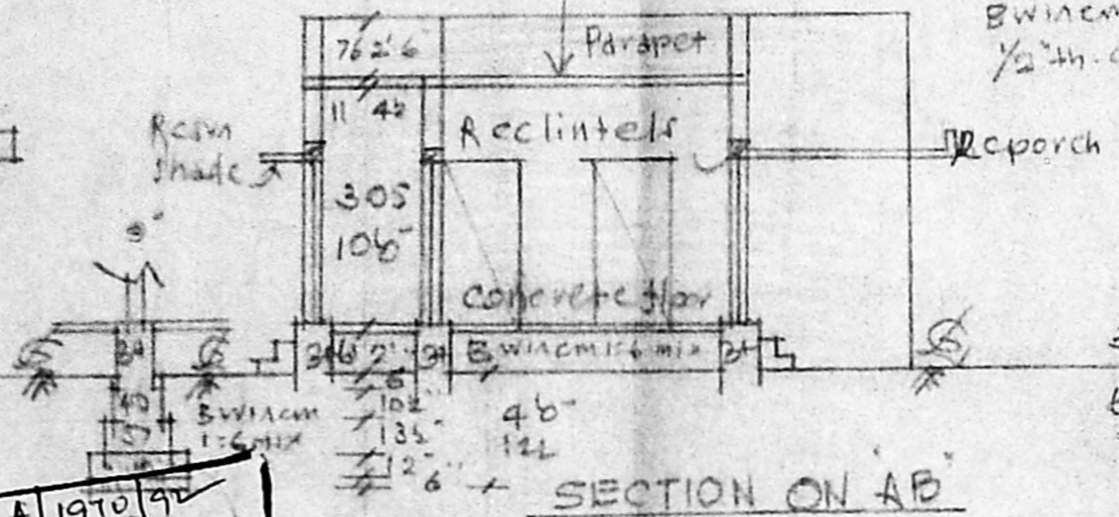


SECTION ON AB

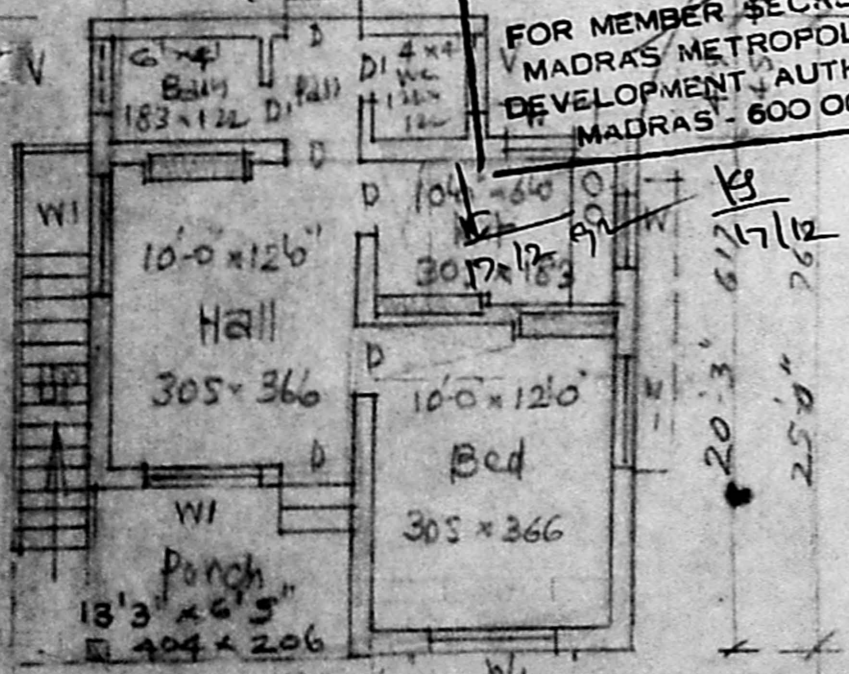


ELEVATION.
 10-9 327 22-3 679
 11-6 350

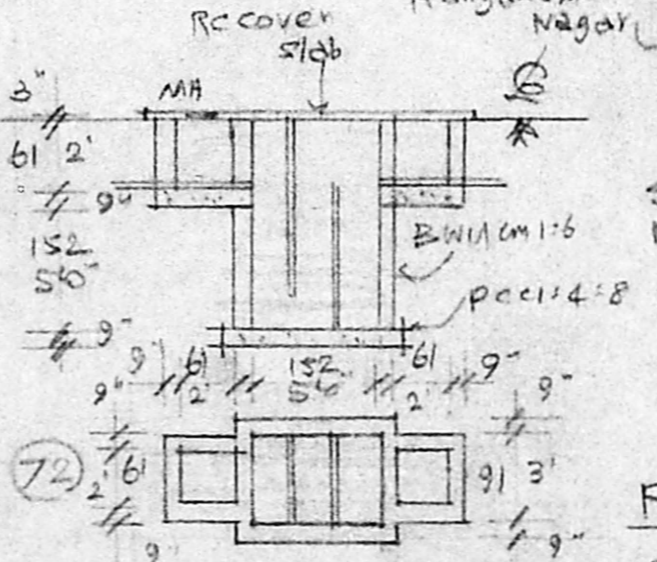


PLAN & SEC OF SEP. TANK

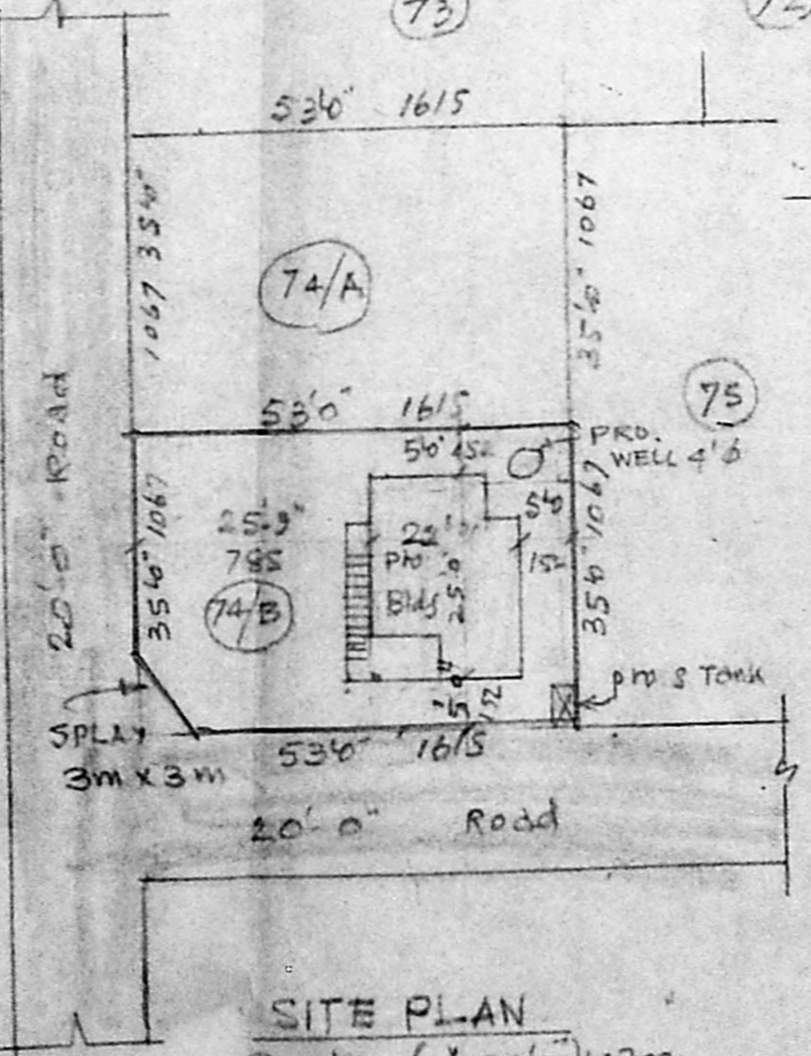

SITE PLAN
 Scale: (1"=24') 1:300

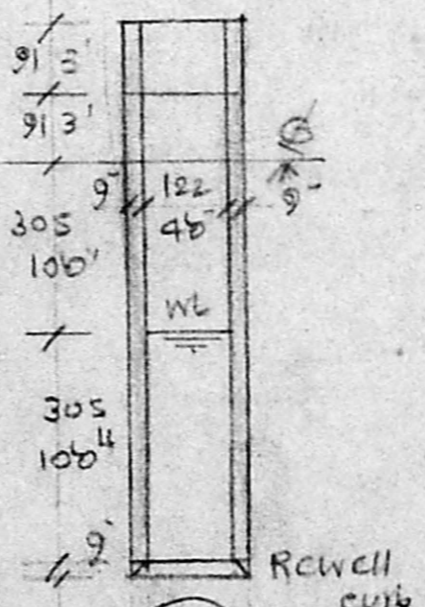

PLAN & SEC OF WELL

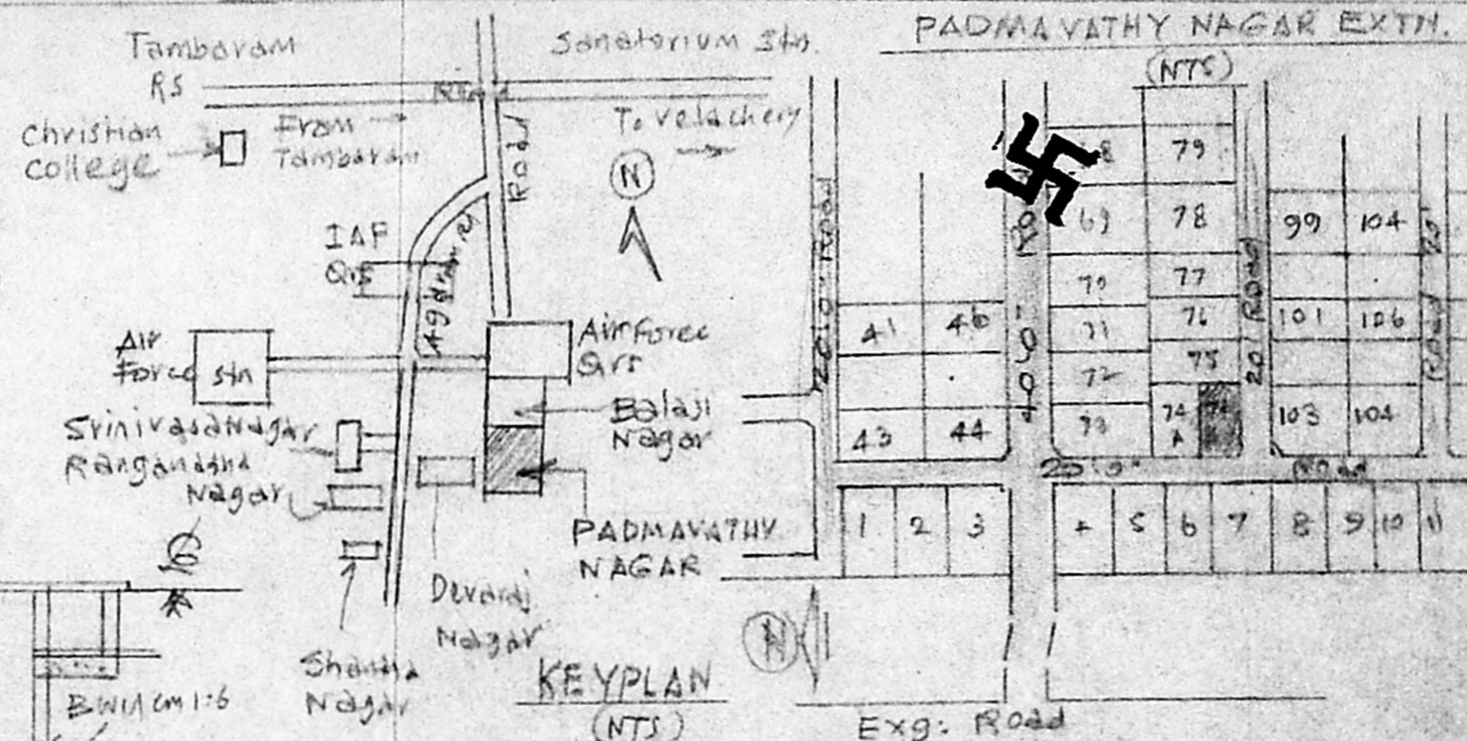

KEY PLAN (NTS)

Plot Area	1855 sq ft	172.3 m ²
Plinth Area	453 sq ft	42.1 m ²
Open space	1402 sq ft	130.2 m ²

PLAN OF PRO. BUILDING AT PLOT NO. 74/B OF PADMAVATHY NAGAR EXTN. IN S.N. 748/1, OF 177, MADAMBAKKAM VILLAGE, SAIDAPET TR, CHENGLEPET DISTRICT, FOR MV. I. KARUNAKARAN. Scale: (1"=8'-0") 1:100

REFERENCE

D Door	3'-3" x 6'-6"	99 x 198	W Window	3'-0" x 4'-6"	91 x 137
DI Door	2'-6" x 6'-6"	76 x 198	WI Window	5'-0" x 4'-6"	152 x 137
V Ventilator	3'-0" x 2'-0"	91 x 61			

lo plan
 S.11.92

PHONE: 4331888
 A. ARUNACHALAM, D.C.E.
 CORPORATION LICENSED SURVEYOR,
 ALANDUR, AMBATTUR, TOWNSHIP (S. No. 8)
 2, Kalaingar Karunanidhi Road,
 SAIGRAMAM, MADRAS-600 098.

Owner
 Engineer