



PROPOSED DWELLING AT PLOT NO: 67, S.NO. 191 PART
VALASARAVAKKAM VILLAGE, MADRAS

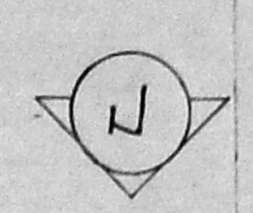


- SPECIFICATION**
1. PILE IN FOUNDATION
 2. P.C.C 1"X OVER RIVER SAND
 3. MOSAIC FLOORING
 4. BRICK WORK IN BASEMENT AND SUPER STRUCTURE IN C.M:1:5
 5. WALLS ARE PLASTERED BY C.M:1:5
 6. LUTEL OVER OPENINGS
 7. JOINERY IN TEAK WOOD
 8. ROOF COVERED BY R.C SLAB
 9. ALL R.C WORK IN C.C 1:2:4
 10. WEATHERING COURSE LAID WITH PROPER SLOPE


T.M. Plans
o/c

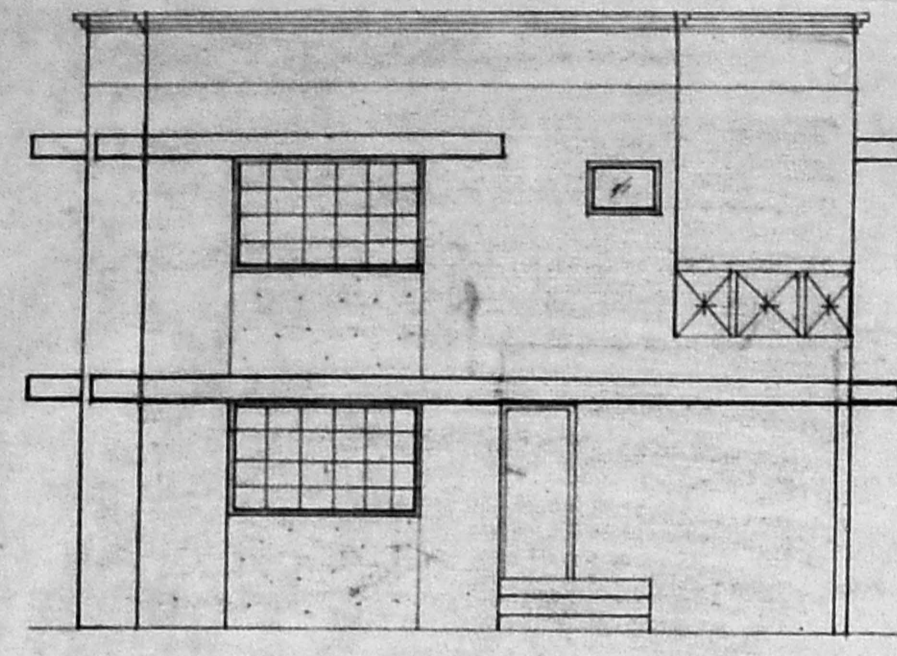


ELEVATION

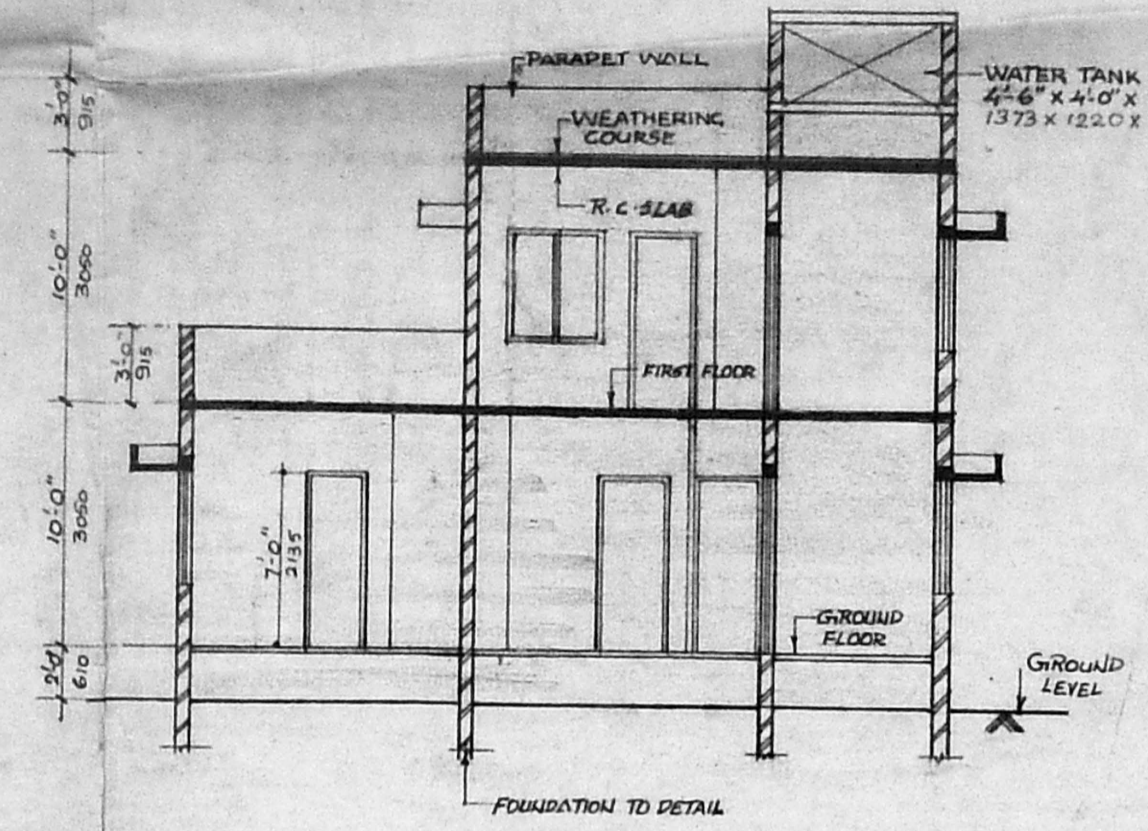


SECTION 'XX'

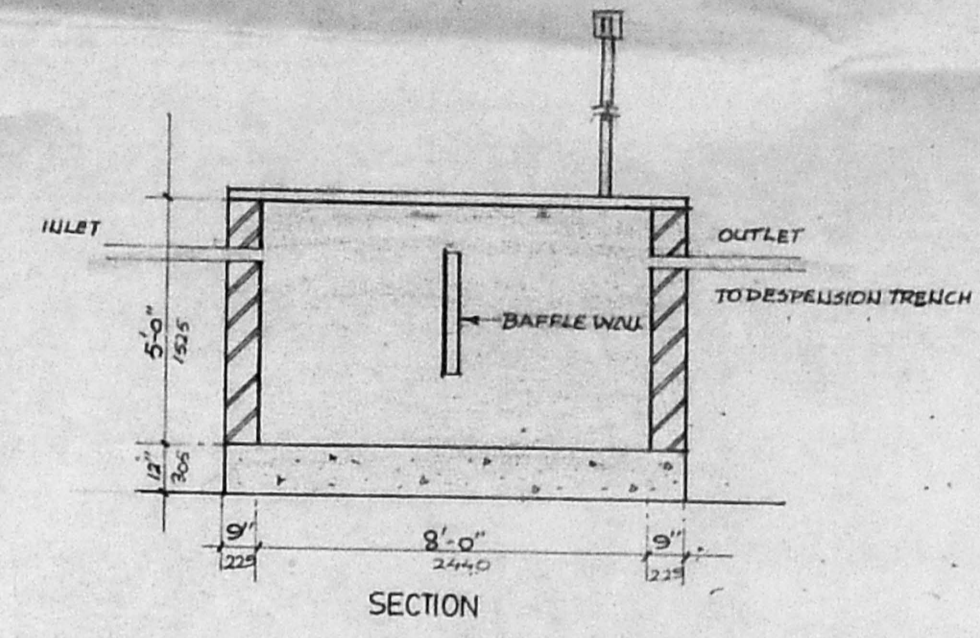

SECTION

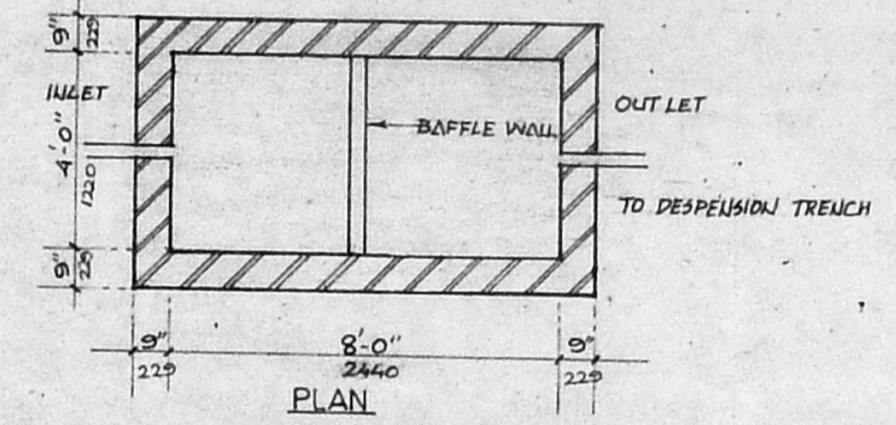


PLAN
SEPTIC TANK DETAIL (SCALE: 1"=4'-0")

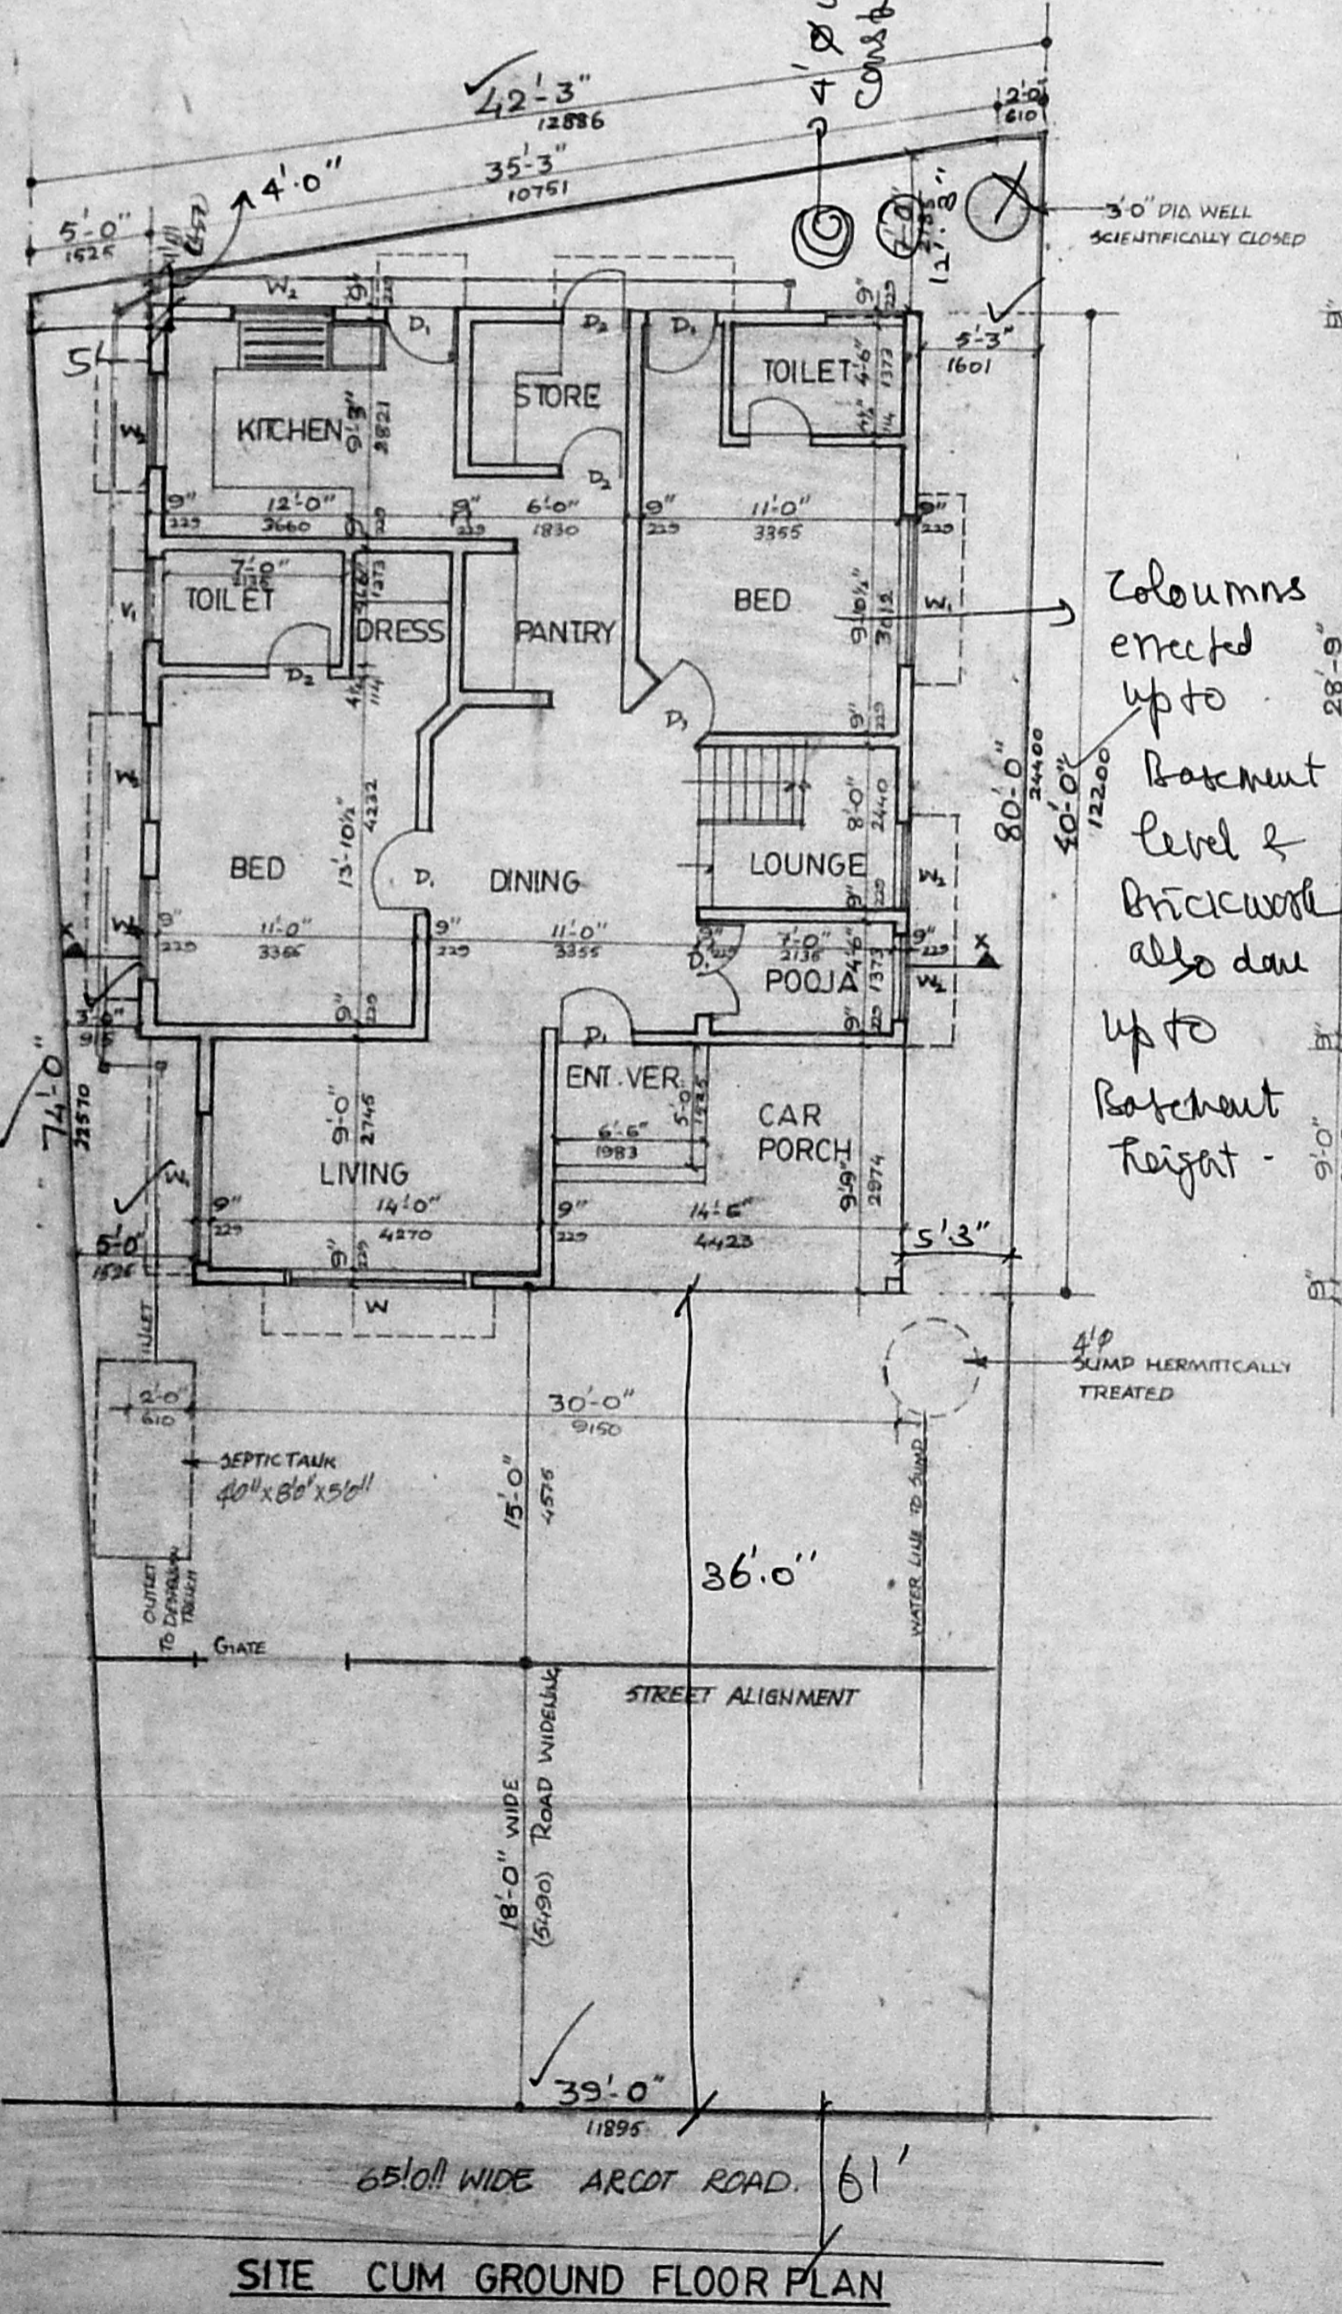

SITE CUM GROUND FLOOR PLAN


Columns erected up to Basement level & brickwork also done up to Basement height.

Planning Permit No. A1977/92
APPROVED
SUBJECT TO THE CONDITIONS IN THIS OFFICE LETTER.
No. 13/22915/92 Date: 7/92
o/c

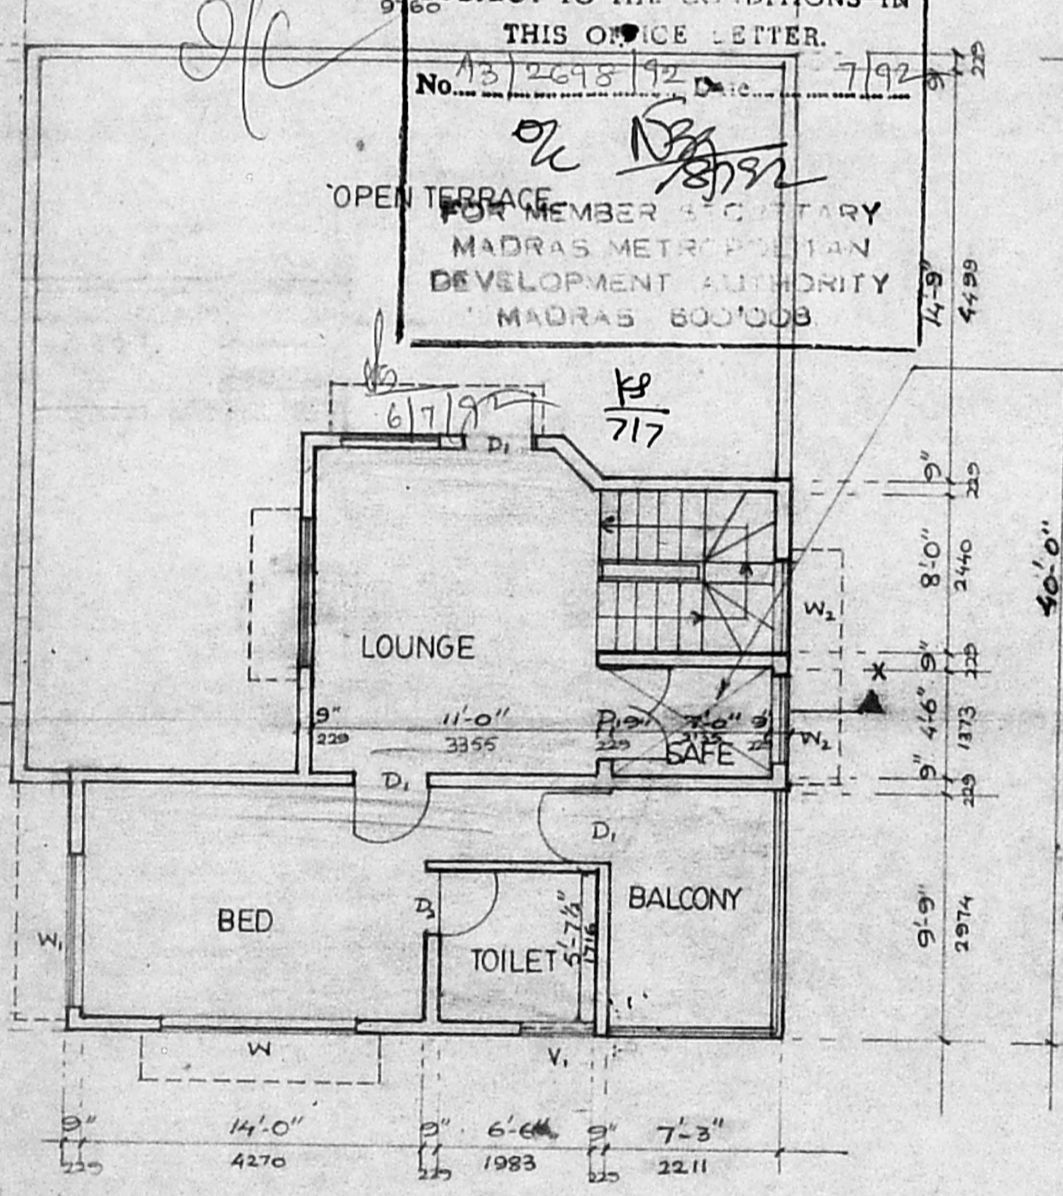


FIRST FLOOR PLAN

*inspected on 2/3
9/26/3.*

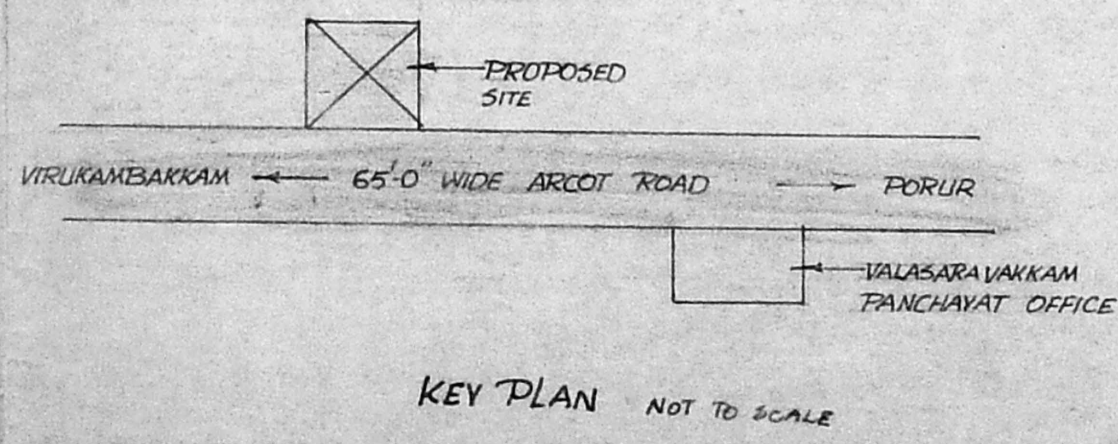


KEY PLAN NOT TO SCALE

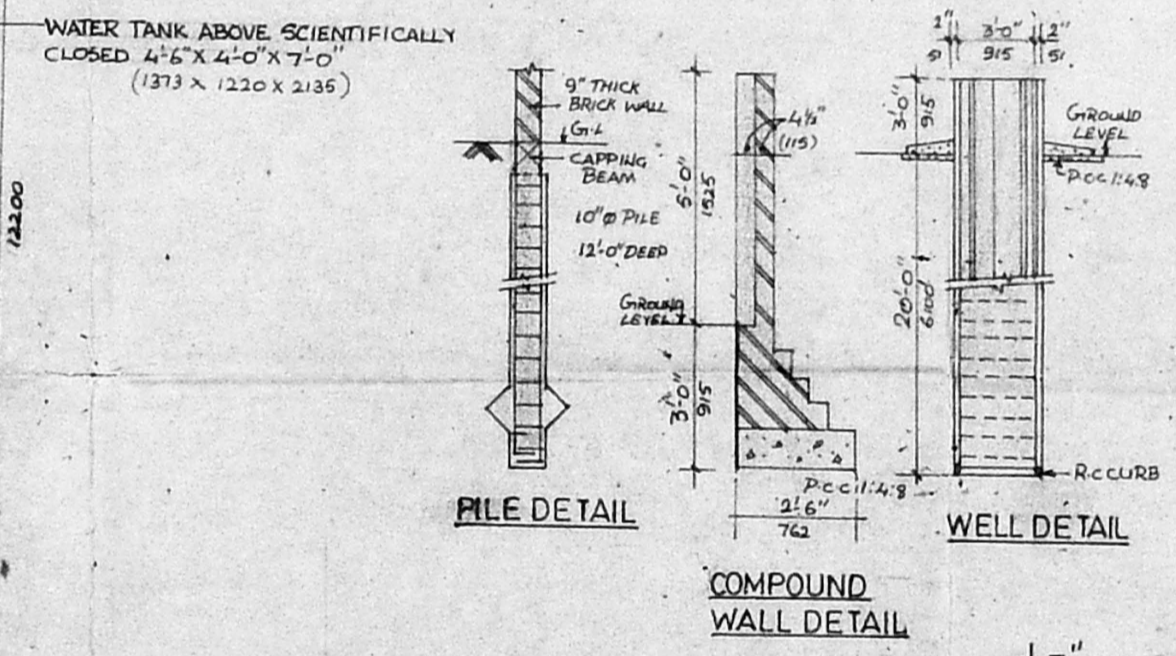

PILE DETAIL

COMPOUND WALL DETAIL

WELL DETAIL

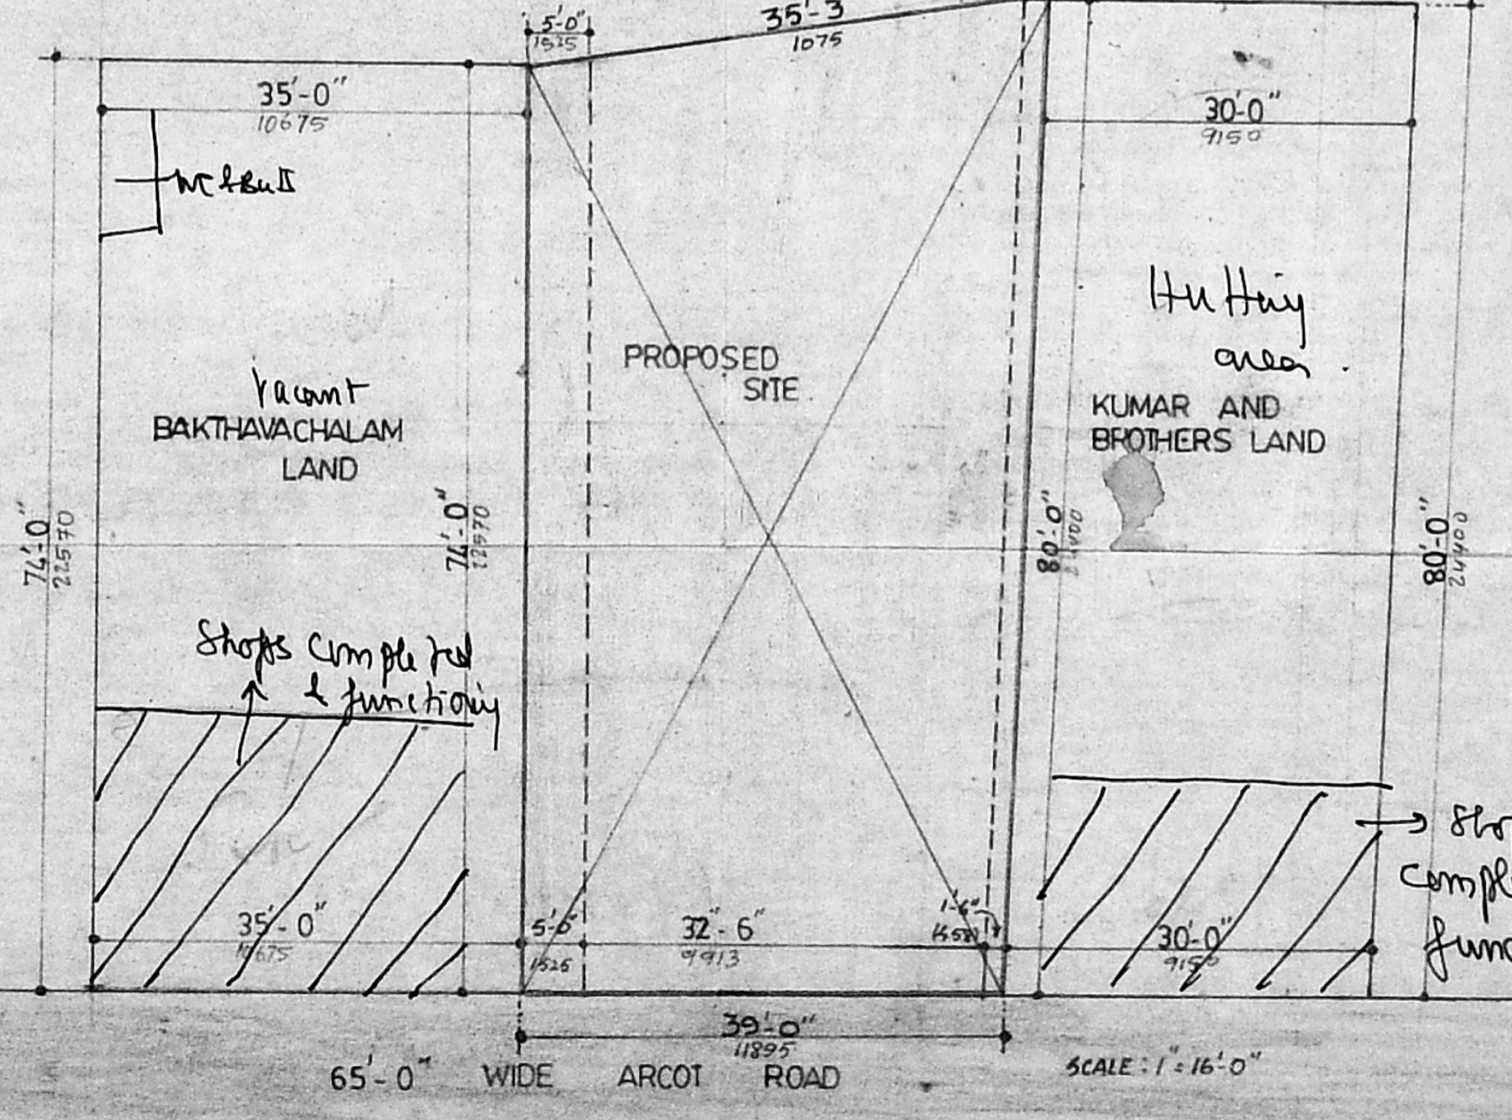

SCHEDULE OF JOINERY

TYPE	SIZE	DESCRIPTION
D ₁	3'-0" X 7'-0"	T.W. PAINE DOOR
D ₂	2'-6" X 7'-0"	T.W. PAINE DOOR
W	8'-0" X 5'-0"	T.W. GLAZED WINDOW
W ₁	6'-0" X 4'-6"	DO
W ₂	4'-0" X 4'-6"	DO
V ₁	3'-0" X 2'-0"	T.W. GLAZED VENTILATOR

AREA STATEMENT

FLOOR	AREA (SFT)	AREA (M ²)
GROUND FLOOR AREA	1261 SFT	117 M ²
FIRST FLOOR AREA	615 SFT	57 M ²
TOTAL	1876 SFT	174 M ²

SCALE: 1" = 8'-0" DRN
DATE: CHD

CONSULTANT
S. THIRUVENGADAM
A 20, ANNA NAGAR
MADRAS - 600102
PHONE: 613252

INDEX

PROPOSED	
ROAD	
PLOT BOUNDRY	

OWNER'S SIGNATURE *T. Sumanthi*

S. Thiruvengadam
S. THIRUVENGADAM M.E.M.T. Struct. E.
CLASS I, L.S. NO: 137,
A-64, ANNA NAGAR,
MADRAS-600 102.
LICENCED SURVEYOR