

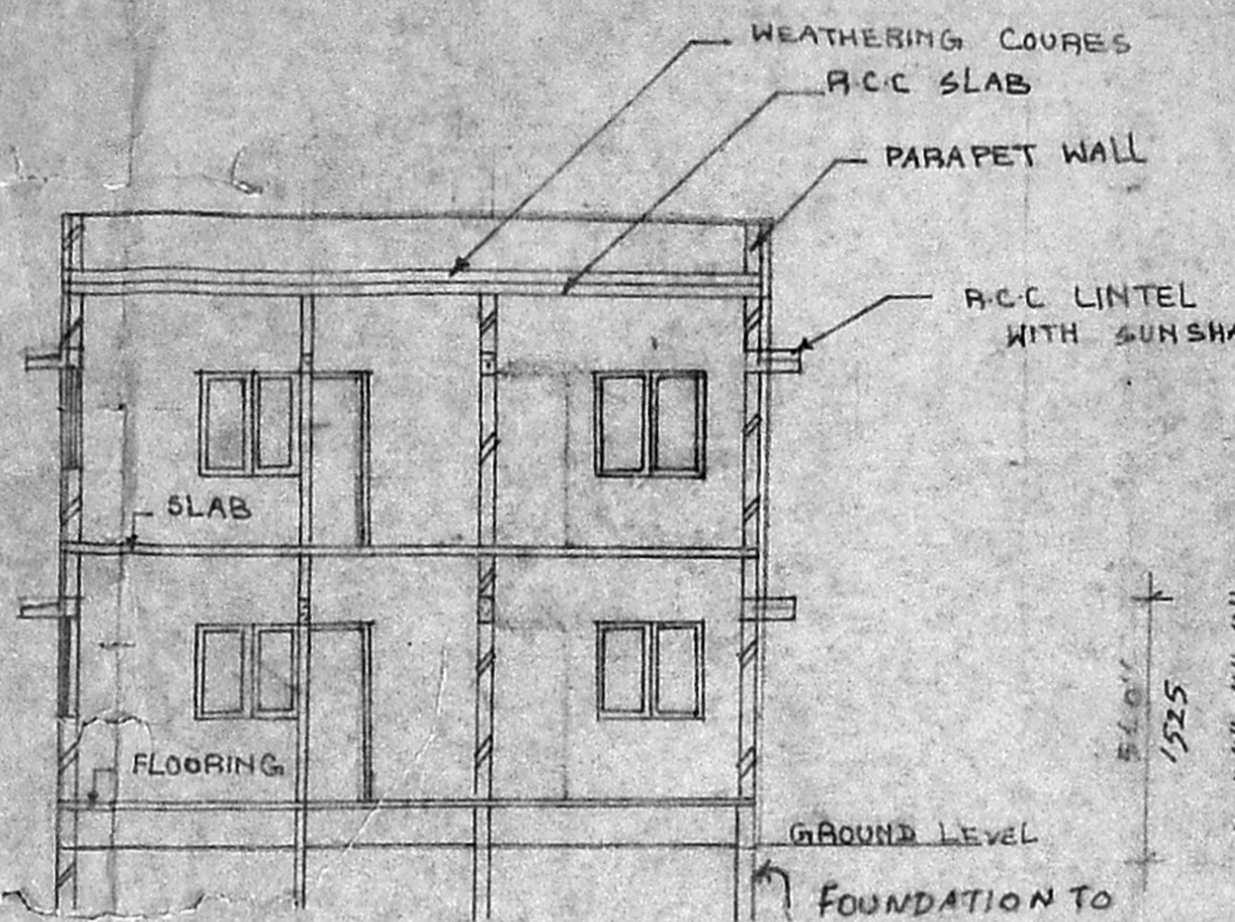


FRONT ELEVATION


Planning Permit No. A/1384/82  
**APPROVED**  
 SUBJECT TO THE CONDITIONS  
 THIS OFFICE LETTER.  
 No. A3/9152/82 Date 9.7.82  
 FOR MEMBER SECRETARY  
 MADRAS METROPOLITAN  
 DEVELOPMENT AUTHORITY  
 MADRAS-600 008.

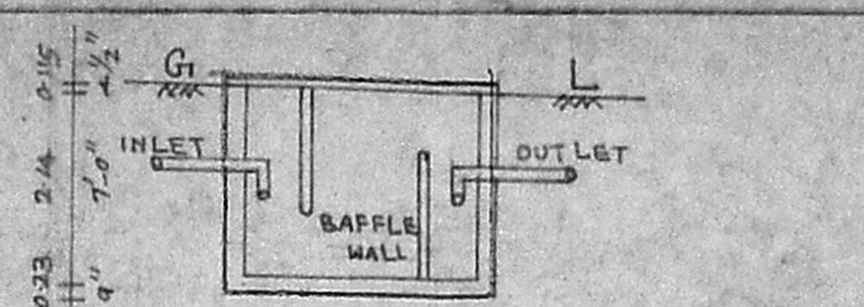


SECTION BB

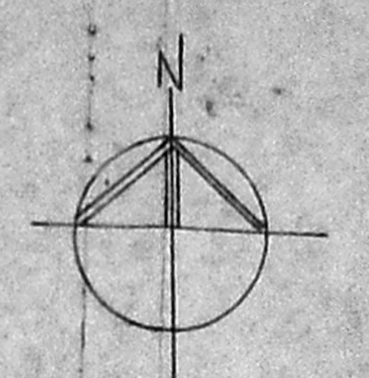


SECTION OF SEPTIC TANK

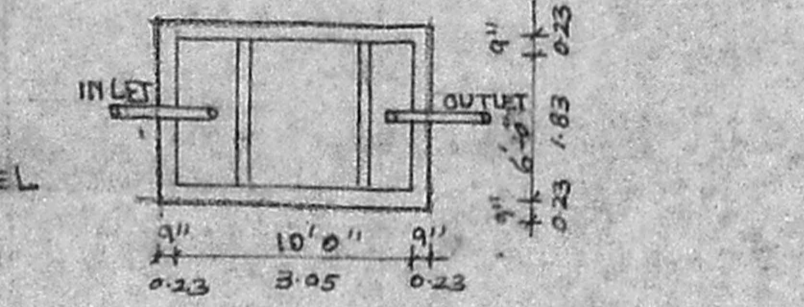


PLAN OF SEPTIC TANK

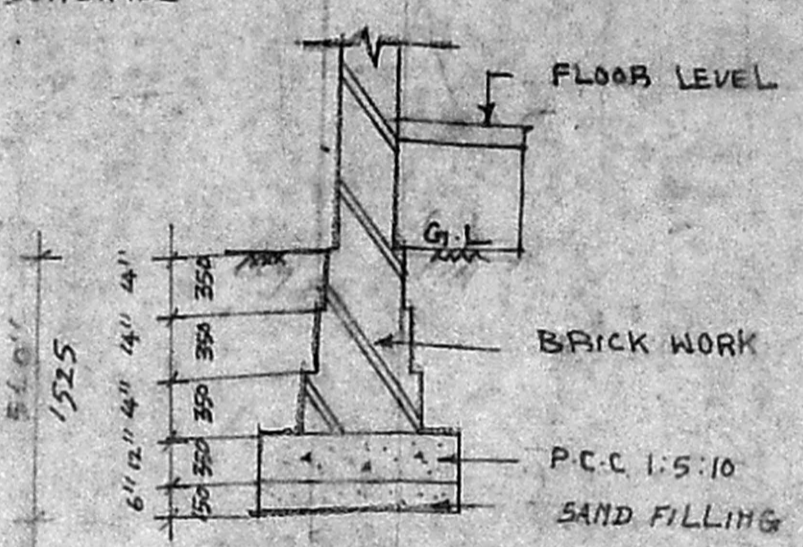


FOUNDATION DETAIL

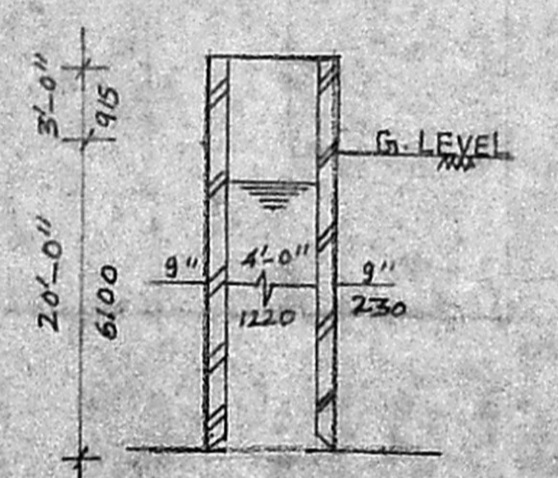


SECTION OF 4'0" WELL

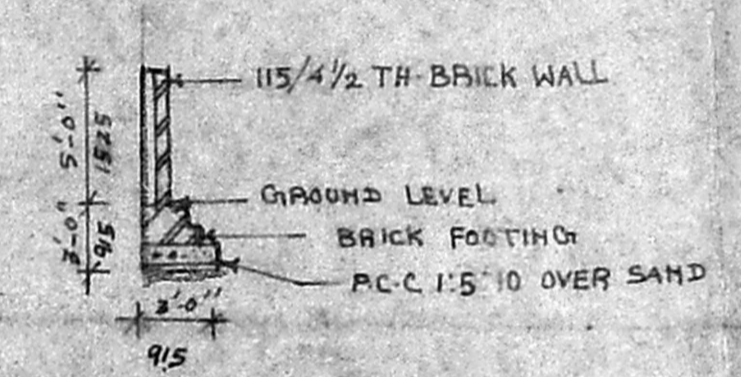


SECTION OF COMPOUND WALL

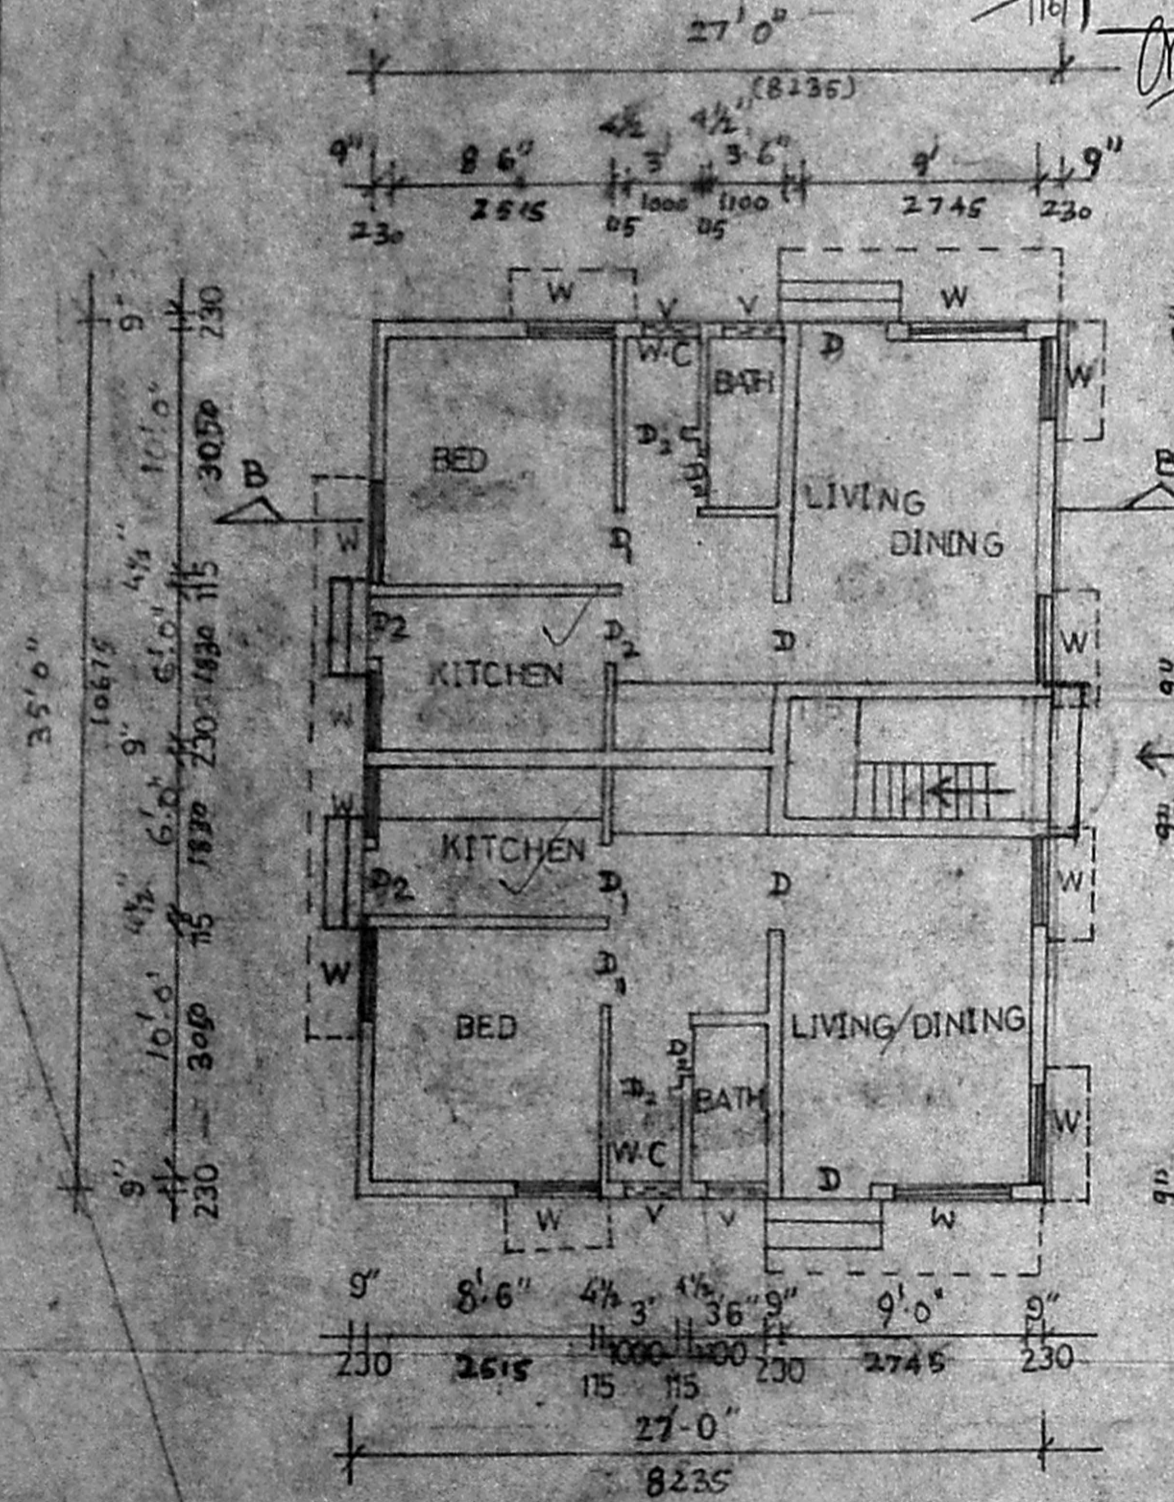

GROUND FLOOR PLAN

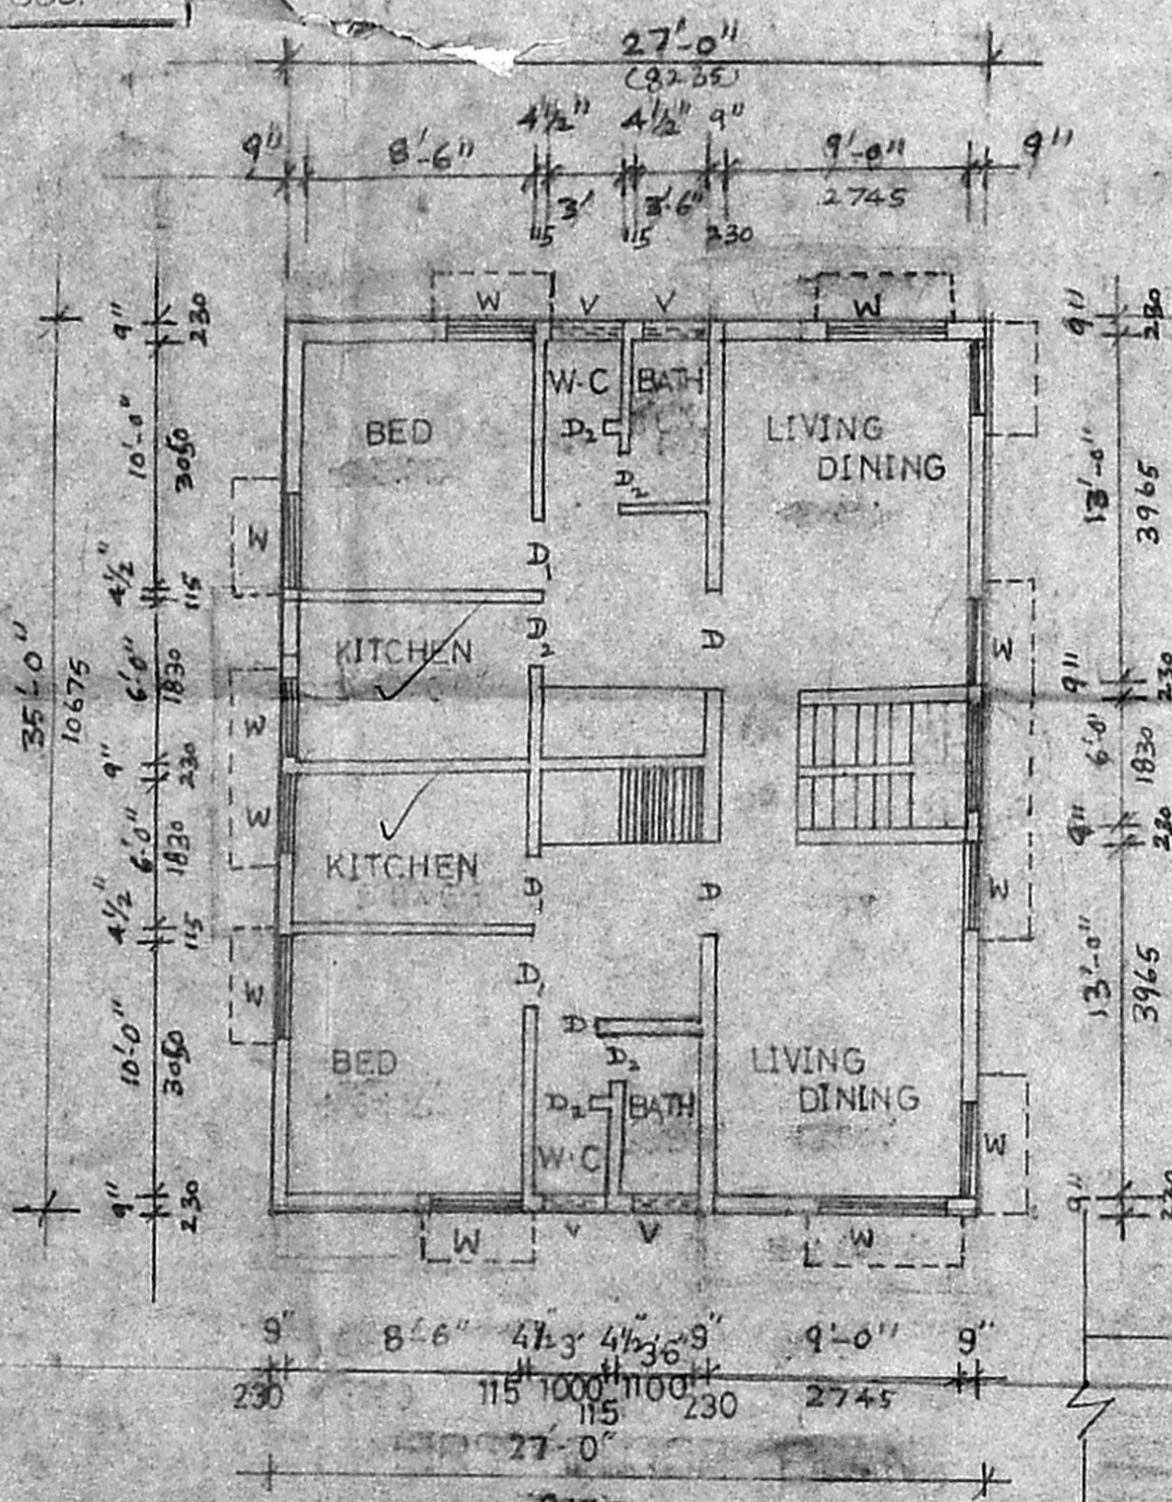

FIRST FLOOR PLAN

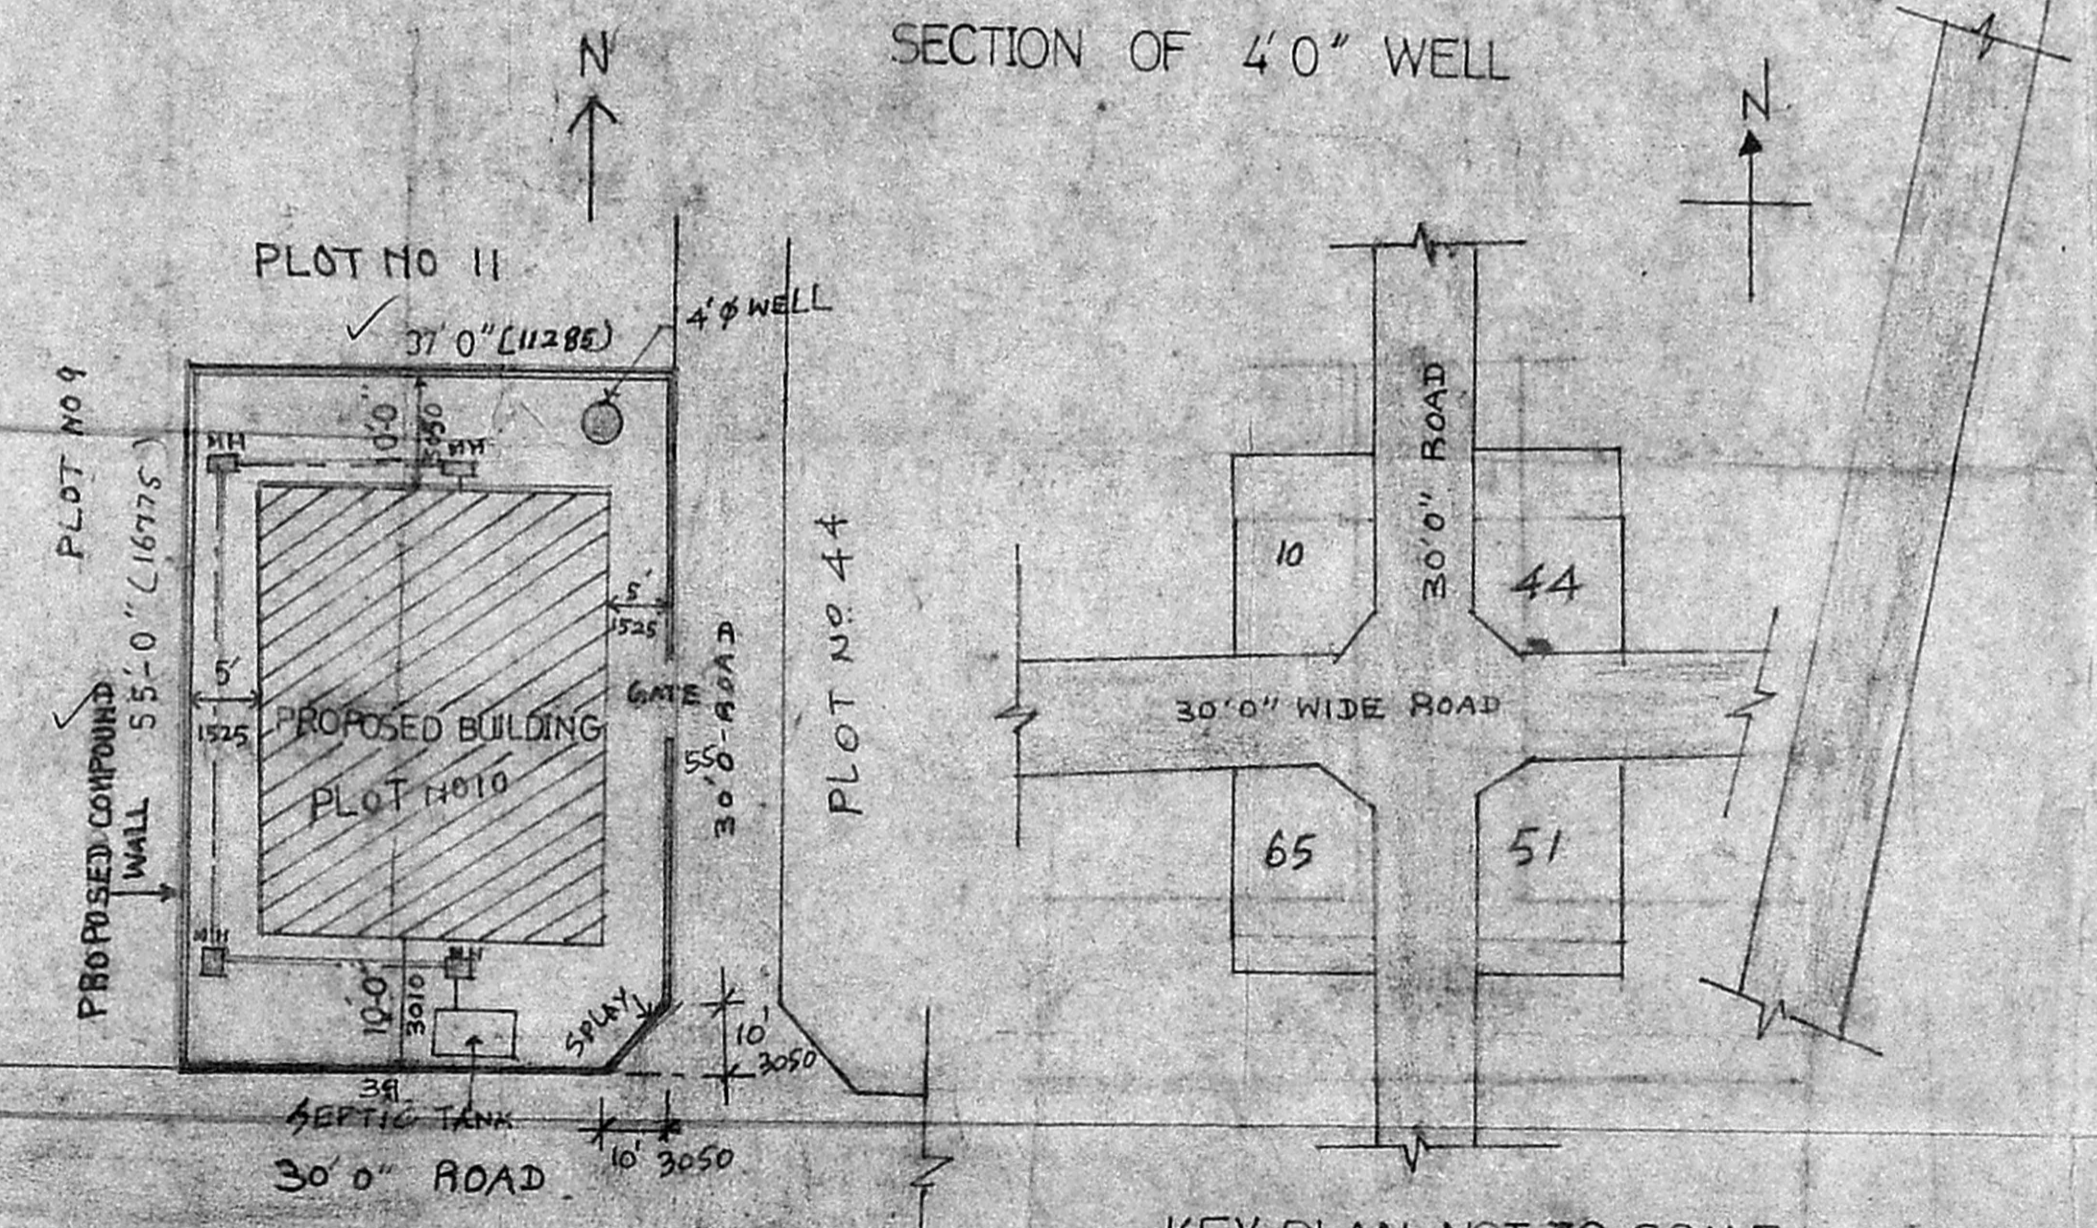

SITE PLAN SCALE 1:200

KEY PLAN NOT TO SCALE

R.P. *Scouty* Plan *16/9.*

SCHEDULE OF JOINERIES		
D	DOOR	3'6" x 7'0" 10
D <sub>1</sub>	"	3'0" x 7'0" 14
D <sub>2</sub>	"	2'6" x 7'0" 70
W	WINDOW	5'0" x 4'6" 15
W <sub>1</sub>	"	3'0" x 4'0" 10
V	VENTILATOR	2'6" x 2'0" 70

**SPECIFICATIONS**

FOUNDATION:- P.C.C. 1:5:10 OVER SAND FILLING AND BRICK FOOTING IN CM 1:6 ABOVE SUPERSTRUCTURE BRICK WORK IN CM 1:5 WITH PLASTERING IN CM 1:4

FLOORING:- P.C.C. 1:5:10 OVER SAND FILLING GRANO FINISHING

R.C.C. WORK:- R.C.C. 1:2:4 (M150)

JOINERY:- BEST INDIAN TEAK WOOD

WEATHERING:- LOOSE BRICK JELLY IN LIME CONCRETE WITH ONE LAYER OF FLAT TILES

PROPOSED - COLOUR	
BOUNDARY - COLOUR	
ROAD - COLOUR	

PROPOSED BUILDING AT PLOT NO 10  
 30'-0" WITH ROAD METRO NAGAR ALAPPAKKAM  
 MADURAVAYAL TOWN PANCHAYAT SAITHAPET TALUK  
 CHENGLEPUT DT FOR MR. R.M. THANGAVEL

METRO NAGAR, SANCTIONED AND  
 APPROVED BY M.M.D.A. VIDE PPD/LO  
 NO. 40/87 SURVEY NO. 468/2 AND 475/2

*K. Srinivas*  
 K. AMBICAPATHI  
 G.D. ARCH. A.I.A.A. C.I.A.  
 Registered Architect No. GA/87/10823  
 Licensed Surveyor No. RA 121/87  
 Corporation of Madras  
 Plot No. 6, 1st Street,  
 Sankaravari Nagar,  
 VIRUGAMBAKKAM, MADRAS-600 088  
**LICENSED SURVEYOR.**

*R.M. Thangavel*  
**OWNER.**