


**SCHEDULE OF JOINERY**

TYPE	DESCRIPTION	SIZE NOS.
E.D	ENTRENCE DOOR	3'0" X 7'0" 2
D	DOOR	3'0" X 7'0" 2
D <sub>1</sub>	DOOR	2'6" X 7'0" 2
W	WINDOW	6'0" X 4'6" 6
W <sub>1</sub>	WINDOW	4'0" X 4'6" 6
W <sub>2</sub>	WINDOW	4'0" X 3'6" 6
V	VENTILATOR	2'0" X 2'6" 6
V <sub>1</sub>	VENTILATOR	3'0" X 2'6" 6
E.D	ENTRENCE DOOR	4'0" X 7'0" 2

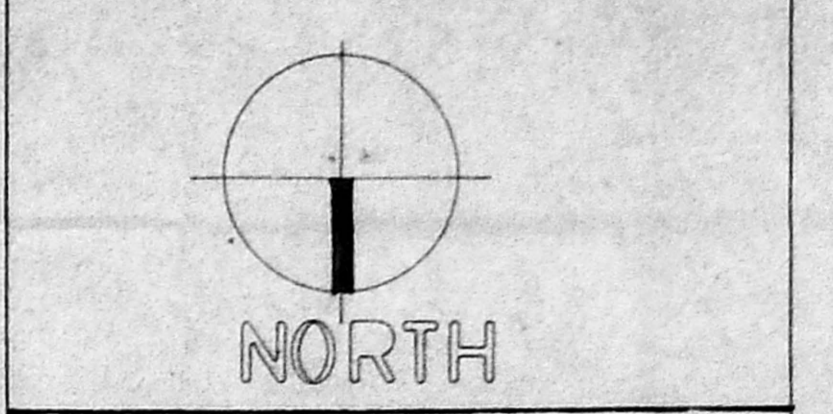

**COLOUR INDICATION**  
PROPOSED

**AREA STATEMENT**

	SQ. FT.	SQ. MT.
PLOT AREA	12672.40	1174.01
GROUND FLOOR	8009.16	743.66
FIRST FLOOR	5709.52	526.62
SECOND FLOOR	5771.93	536.42
THIRD FLOOR	4446.43	412.23
TOTAL	29417.04	2735.93

*G. Ashok Mohan*  
**G. ASHOK MOHAN**  
LICENSED SURVEYOR  
CORPORATION OF MADRAS  
CLASS I LICENSE NO. RA 1 97/92  
LICENSED SURVEYOR.


*Planned*  
OWNER'S SIGNATURE

JOB TITLE  
**PROPOSED ADDITION OF 2<sup>nd</sup> & 3<sup>rd</sup> FLOOR AND REGULARISATION OF ALREADY SANCTIONED GROUND & FIRST FLOOR AT PLOT NO-1-A, 4<sup>th</sup> SEAWARD STREET, THIRUVANMIYUR VILLAGE, CHENGLPUT DISTRICT, MADRAS-41. S. NO: 211/16-B.**

DRAWING TITLE  
**CORPORATION DRAWING**

DRAWN	CHECKED
SCALE 1" = 8' 0"	DATE 22 <sup>nd</sup> APR 92



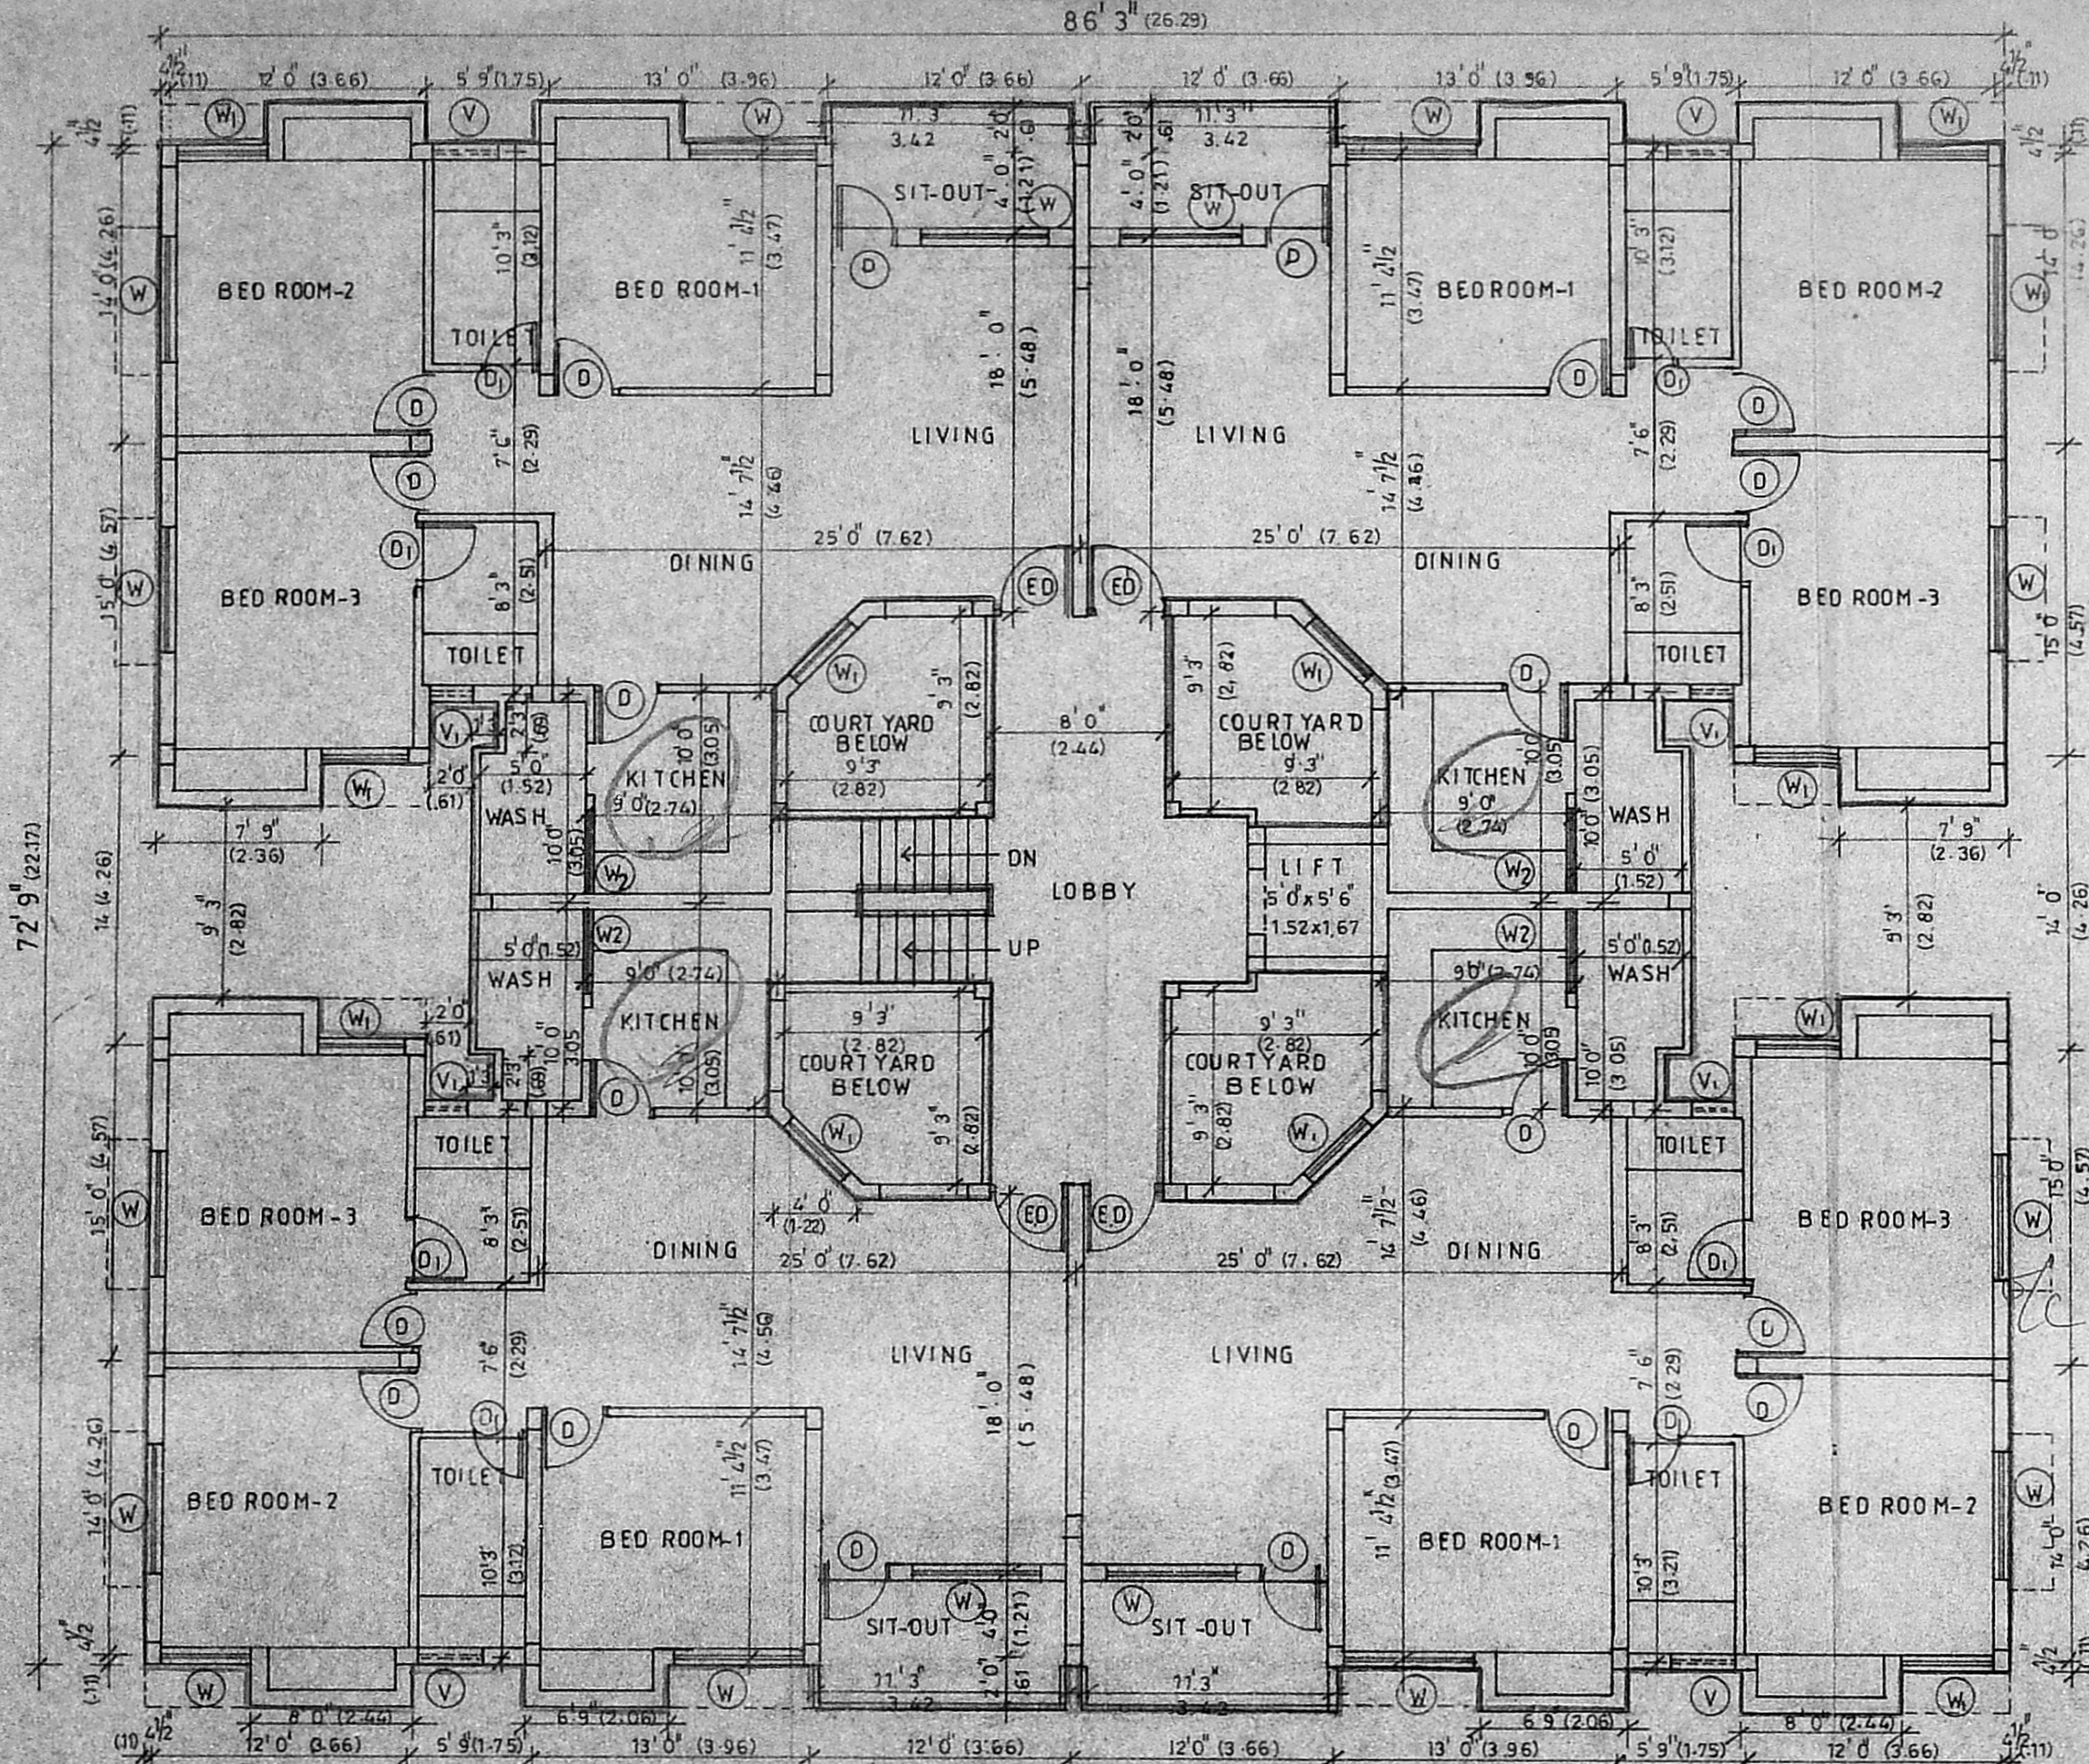

PROPOSED SECOND FLOOR PLAN



MMDA 'B' / PP NO.  
 C.No. B1 / 16568/92  
 AS  
 Served by  
 PART I 6/8/92  
 PART II  
 A.F. 6/8 D.P.

B/22255/352c/92 D+ 10/9/92

Planning Permit No. ....  
**APPROVED**  
 SUBJECT TO THE CONDITIONS IN  
 THIS OFFICE LETTER.  
 No. 16568/92 Date 10/9/92  
 FOR MEMBER SECRETARY  
 MADRAS METROPOLITAN  
 DEVELOPMENT AUTHORITY  
 MADRAS - 600 008.

*[Handwritten signature]*  
 17/9

PROPOSED

 OWNER'S SIGNATURE	 <b>G. ASHOK MOHAN</b> LICENSED SURVEYOR CORPORATION OF MADRAS CLASS I LICENSE NO. RA 1 LICENSED SURVEYOR	JOB TITLE <b>PROPOSED ADDITION OF 2<sup>nd</sup> &amp; 3<sup>rd</sup>          FLOOR AND REGULARSATION OF          ALREADY SANCTIONED GROUND &amp;          FIRST FLOOR AT PLOT NO-1-A,          4<sup>th</sup> SEAWARD STREET, THIRUVANMIYUR          VILLAGE, CHENGLEPUT DISTRICT,          MADRAS-41.          S. NO: 211/16-B.</b>	DRAWING TITLE <b>CORPORATION DRAWING</b>		<b>003</b>
			DRAWN:	CHECKED:	