
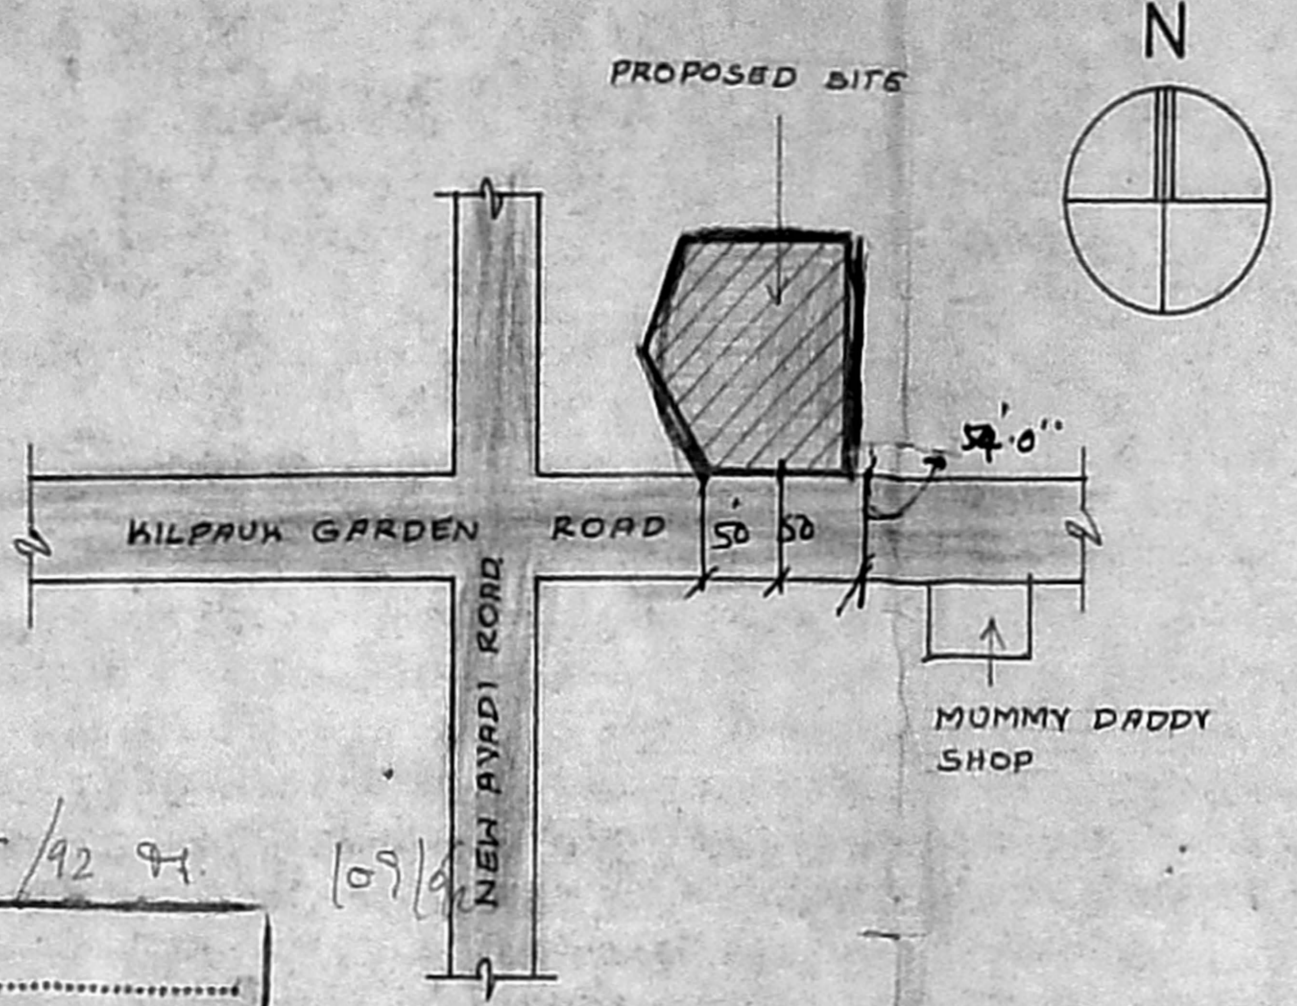


11/6656/92

A/B 29 only Section A

MMDA 'B' / PP NO. 1
C No. B/6656/92
Surveyor's Name: Kishor Kumar Gokaldas
PART I
PART II



A.P. 3132 D.P.

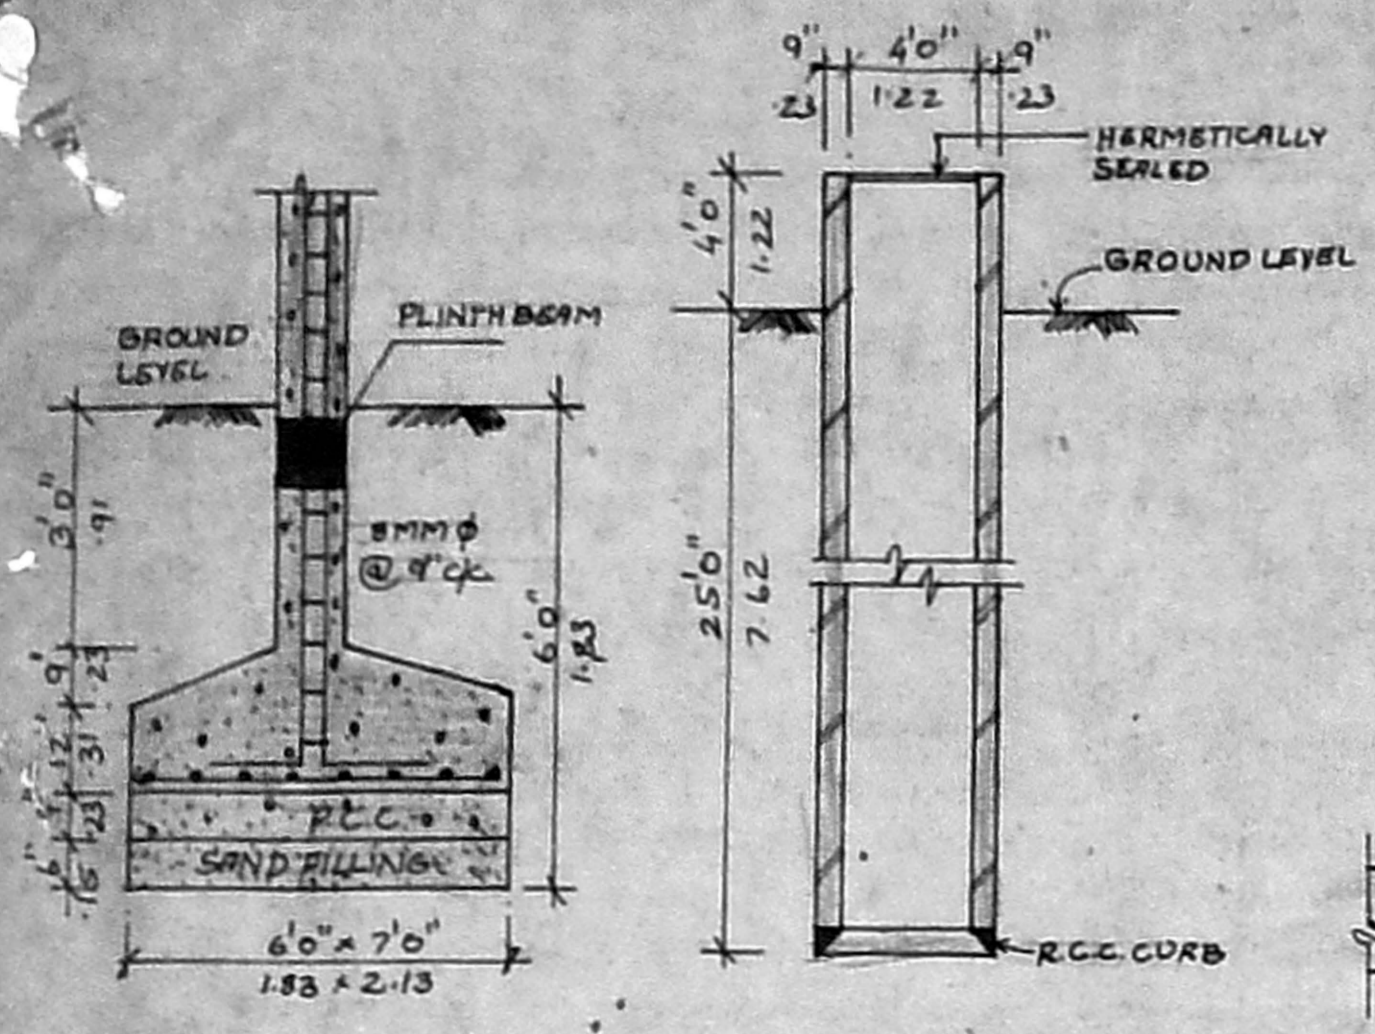

B/22284/381 B/42 74

Planning Permit No.
APPROVED
 SUBJECT TO THE CONDITIONS IN THIS OFFICE LETTER.
 No. 16598/92 Date: 12/1/92
 FOR MEMBER SECRETARY
 MADRAS METROPOLITAN
 DEVELOPMENT AUTHORITY
 MADRAS - 600 008.

KEY PLAN (NOT TO SCALE)

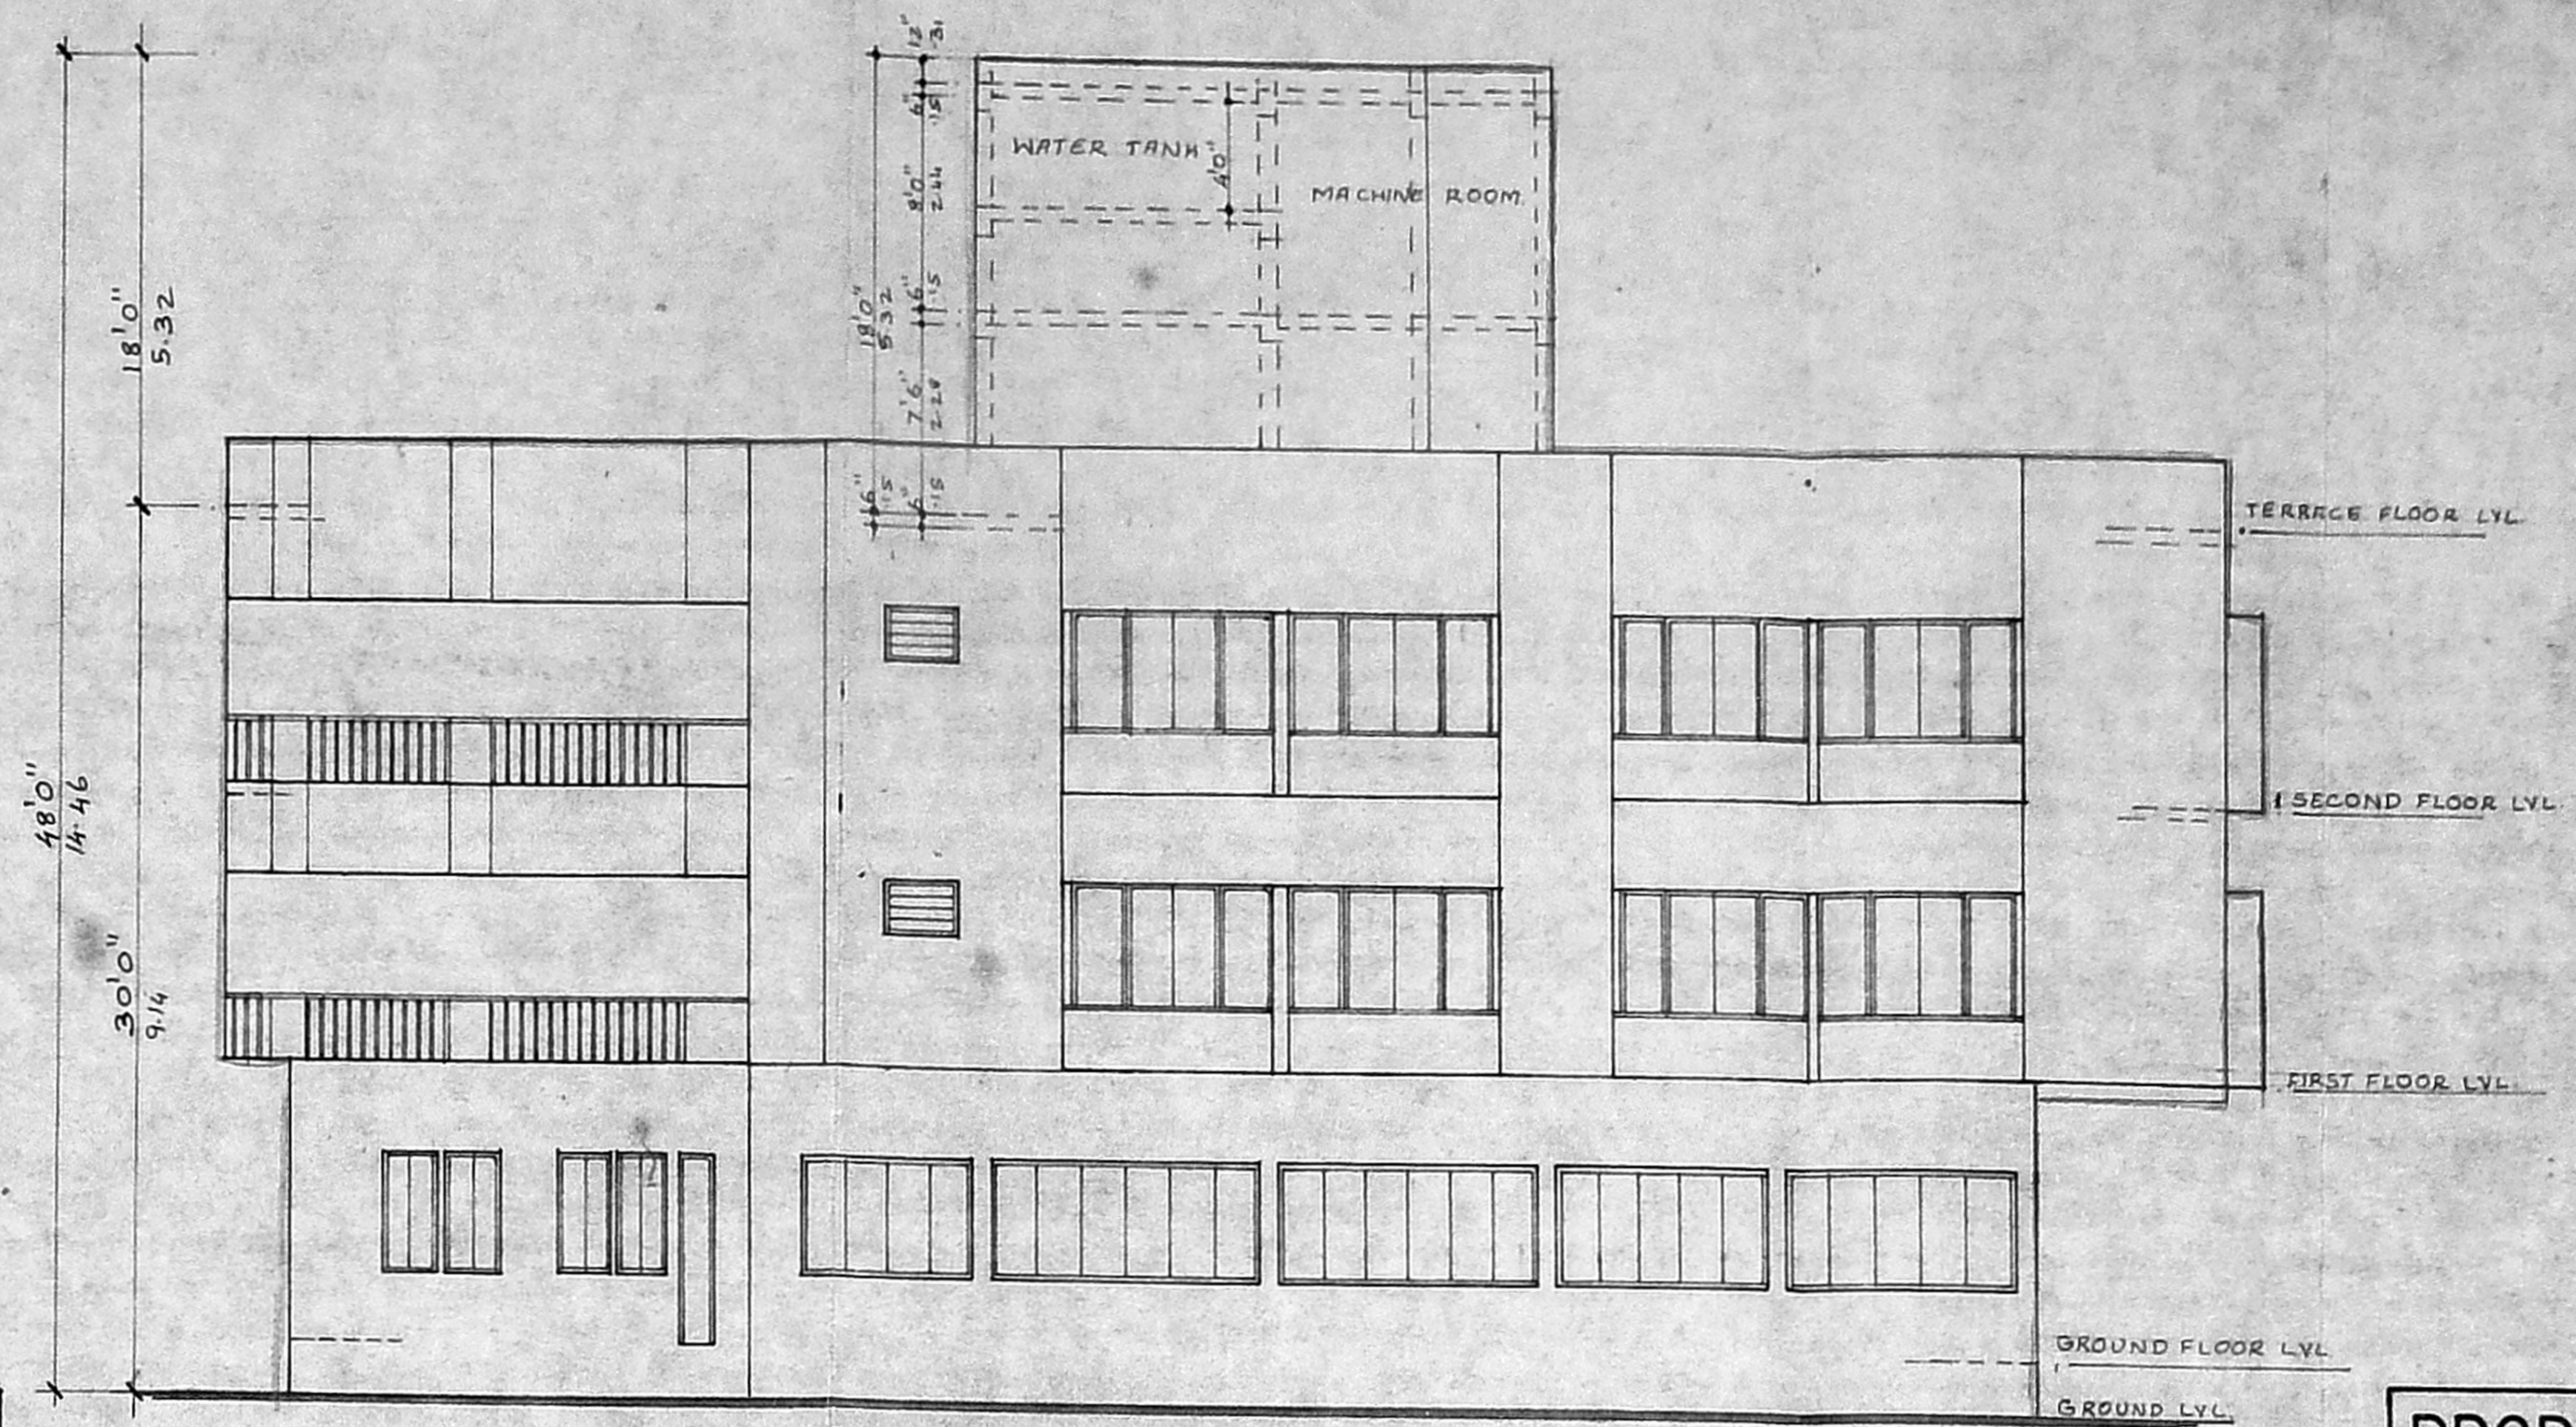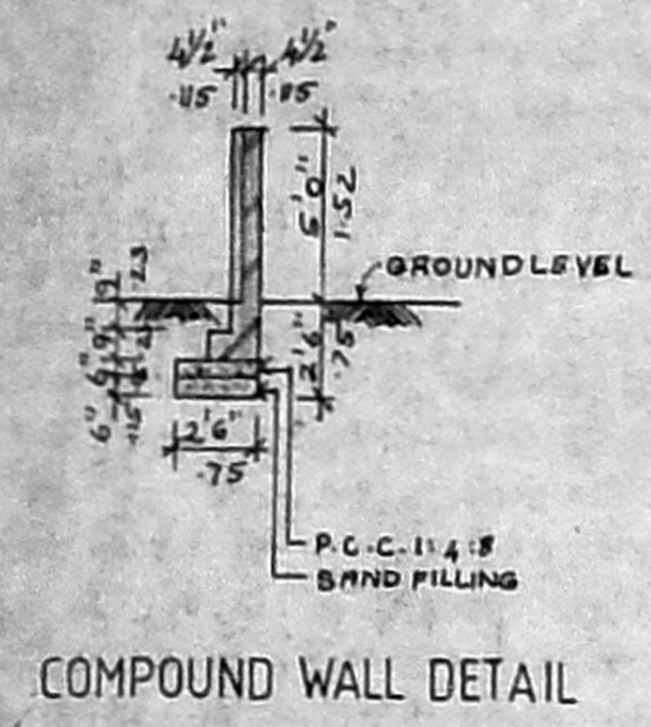

FRONT ELEVATION


PROPOSED BUILDING AT DOOR NO. 475, BLOCK NO.5, T.S.NO. 68/2, KILPAUK GARDEN ROAD, MADRAS - 600010.

Kishor Kumar Gokaldas


PA. HOLDER KISHOR KUMAR GOKALDAS.



Approved in 26/3 28/3

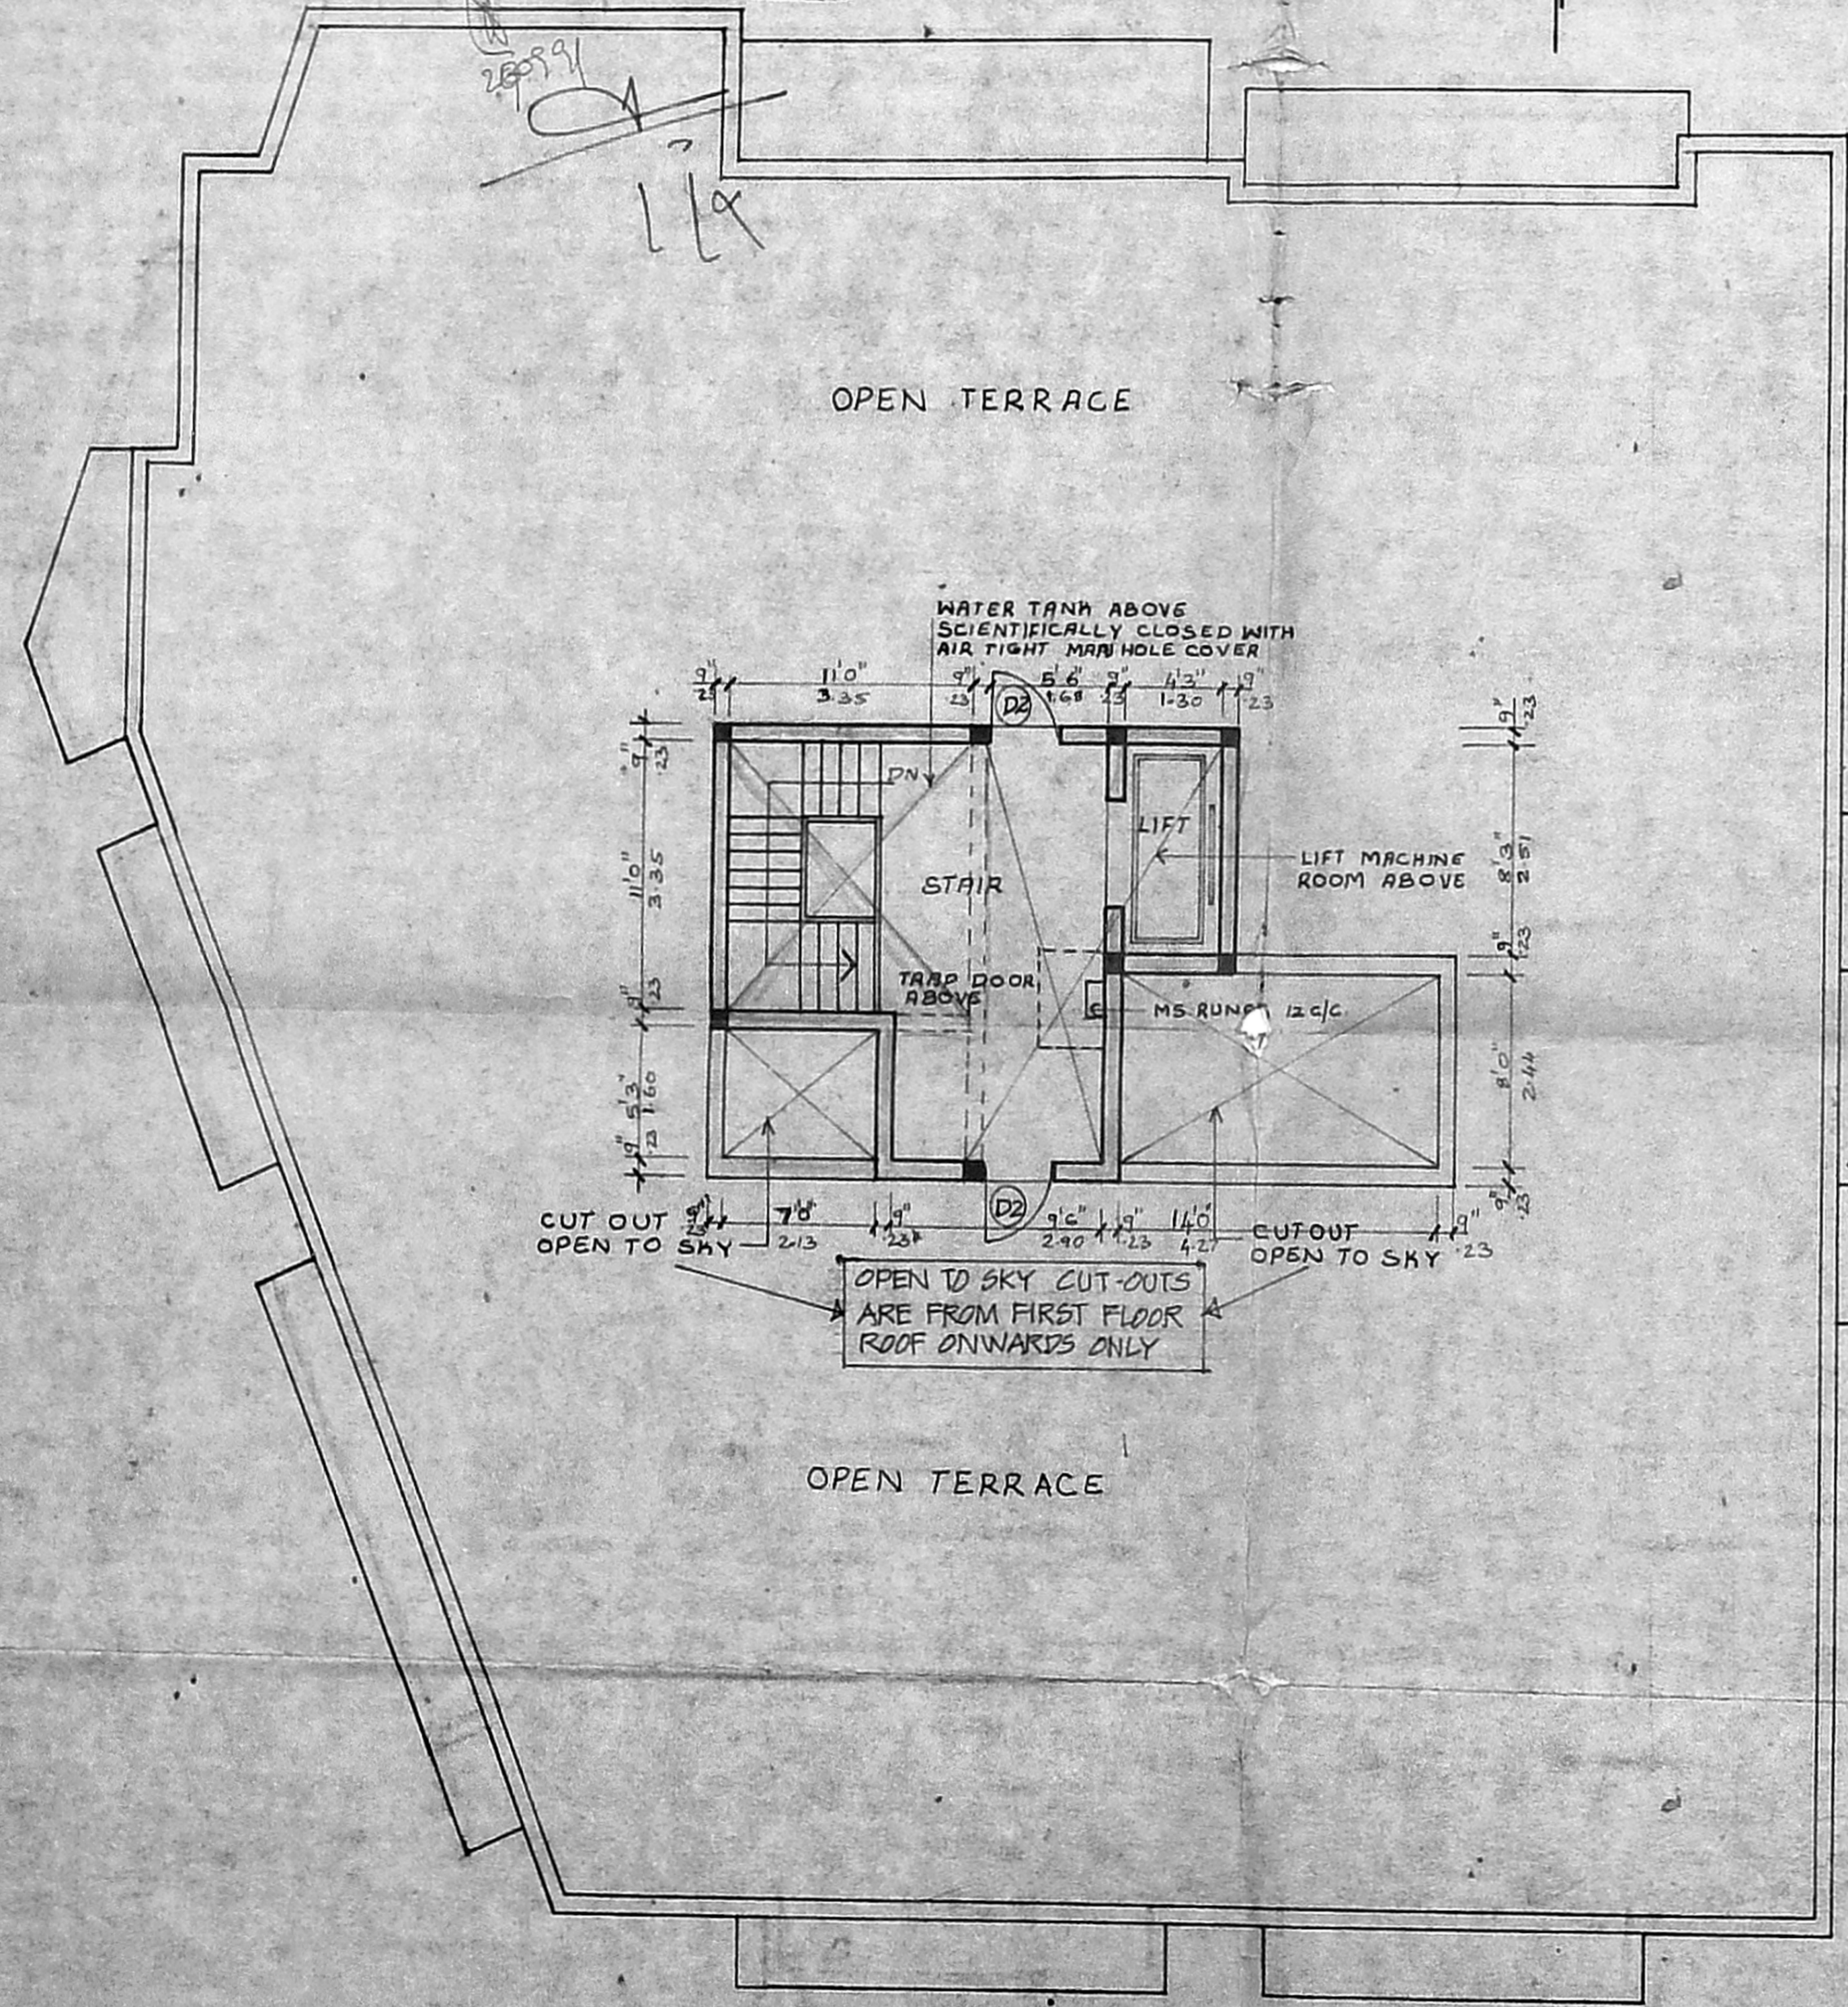

ROOF PLAN

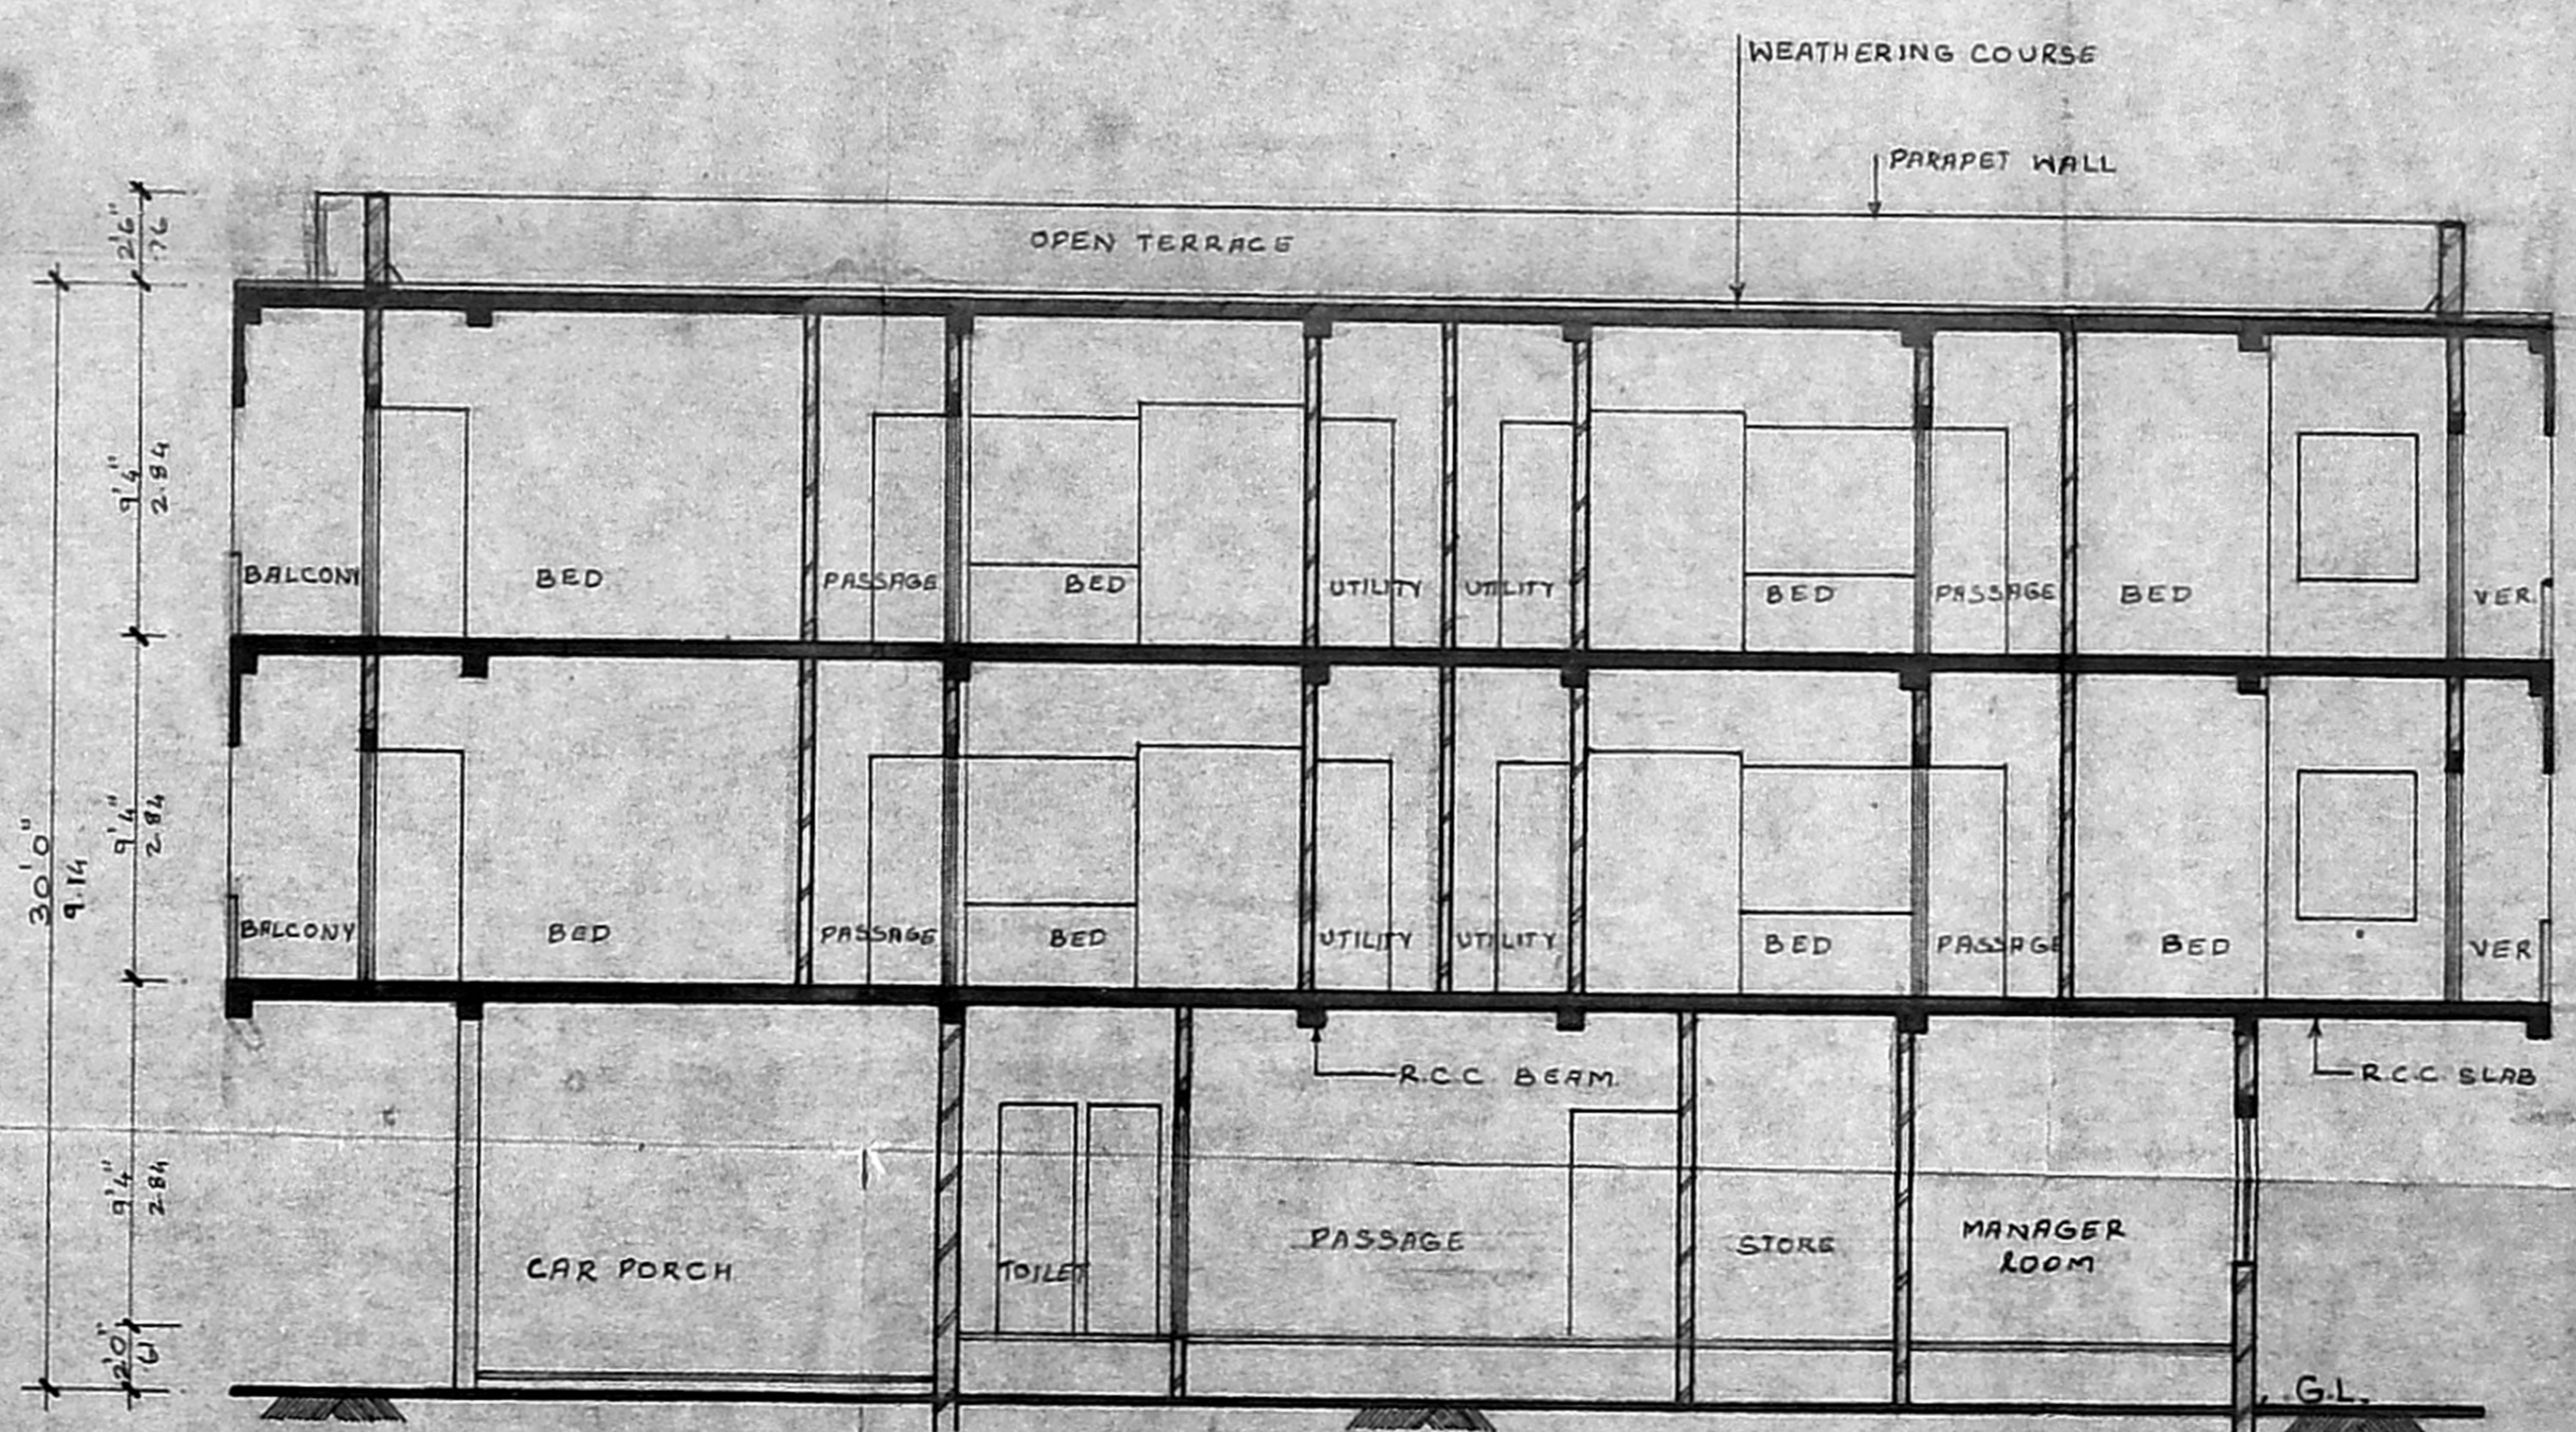

SECTION A-A

REFERENCE	COLOUR INDEX
scale : 1" = 8'0"	proposed work :
dated : 03/02/92	road :
drawn : L.V. MURTHY	boundary of site :
checked :	

Kishor Kumar Gokaldas

KISHOR KUMAR GOKALDAS PA. HOLDER

OWNERS SIGNATURE

(Signature)

RAVIKUMAR NAIR, B.Arch., A.I.I.A.,
 Regd. architect no. CA/77/3496,
 281, Kilpauk Garden Road,
 Madras - 600010.
 LICENCED SURVEYOR