




MMDA (B)/PP No. 143/92  
 C.No. 82/143/92  
 Scrutiny  
 PART I  
 PART II  
 A.P. ANNA FLY OVER U.P.

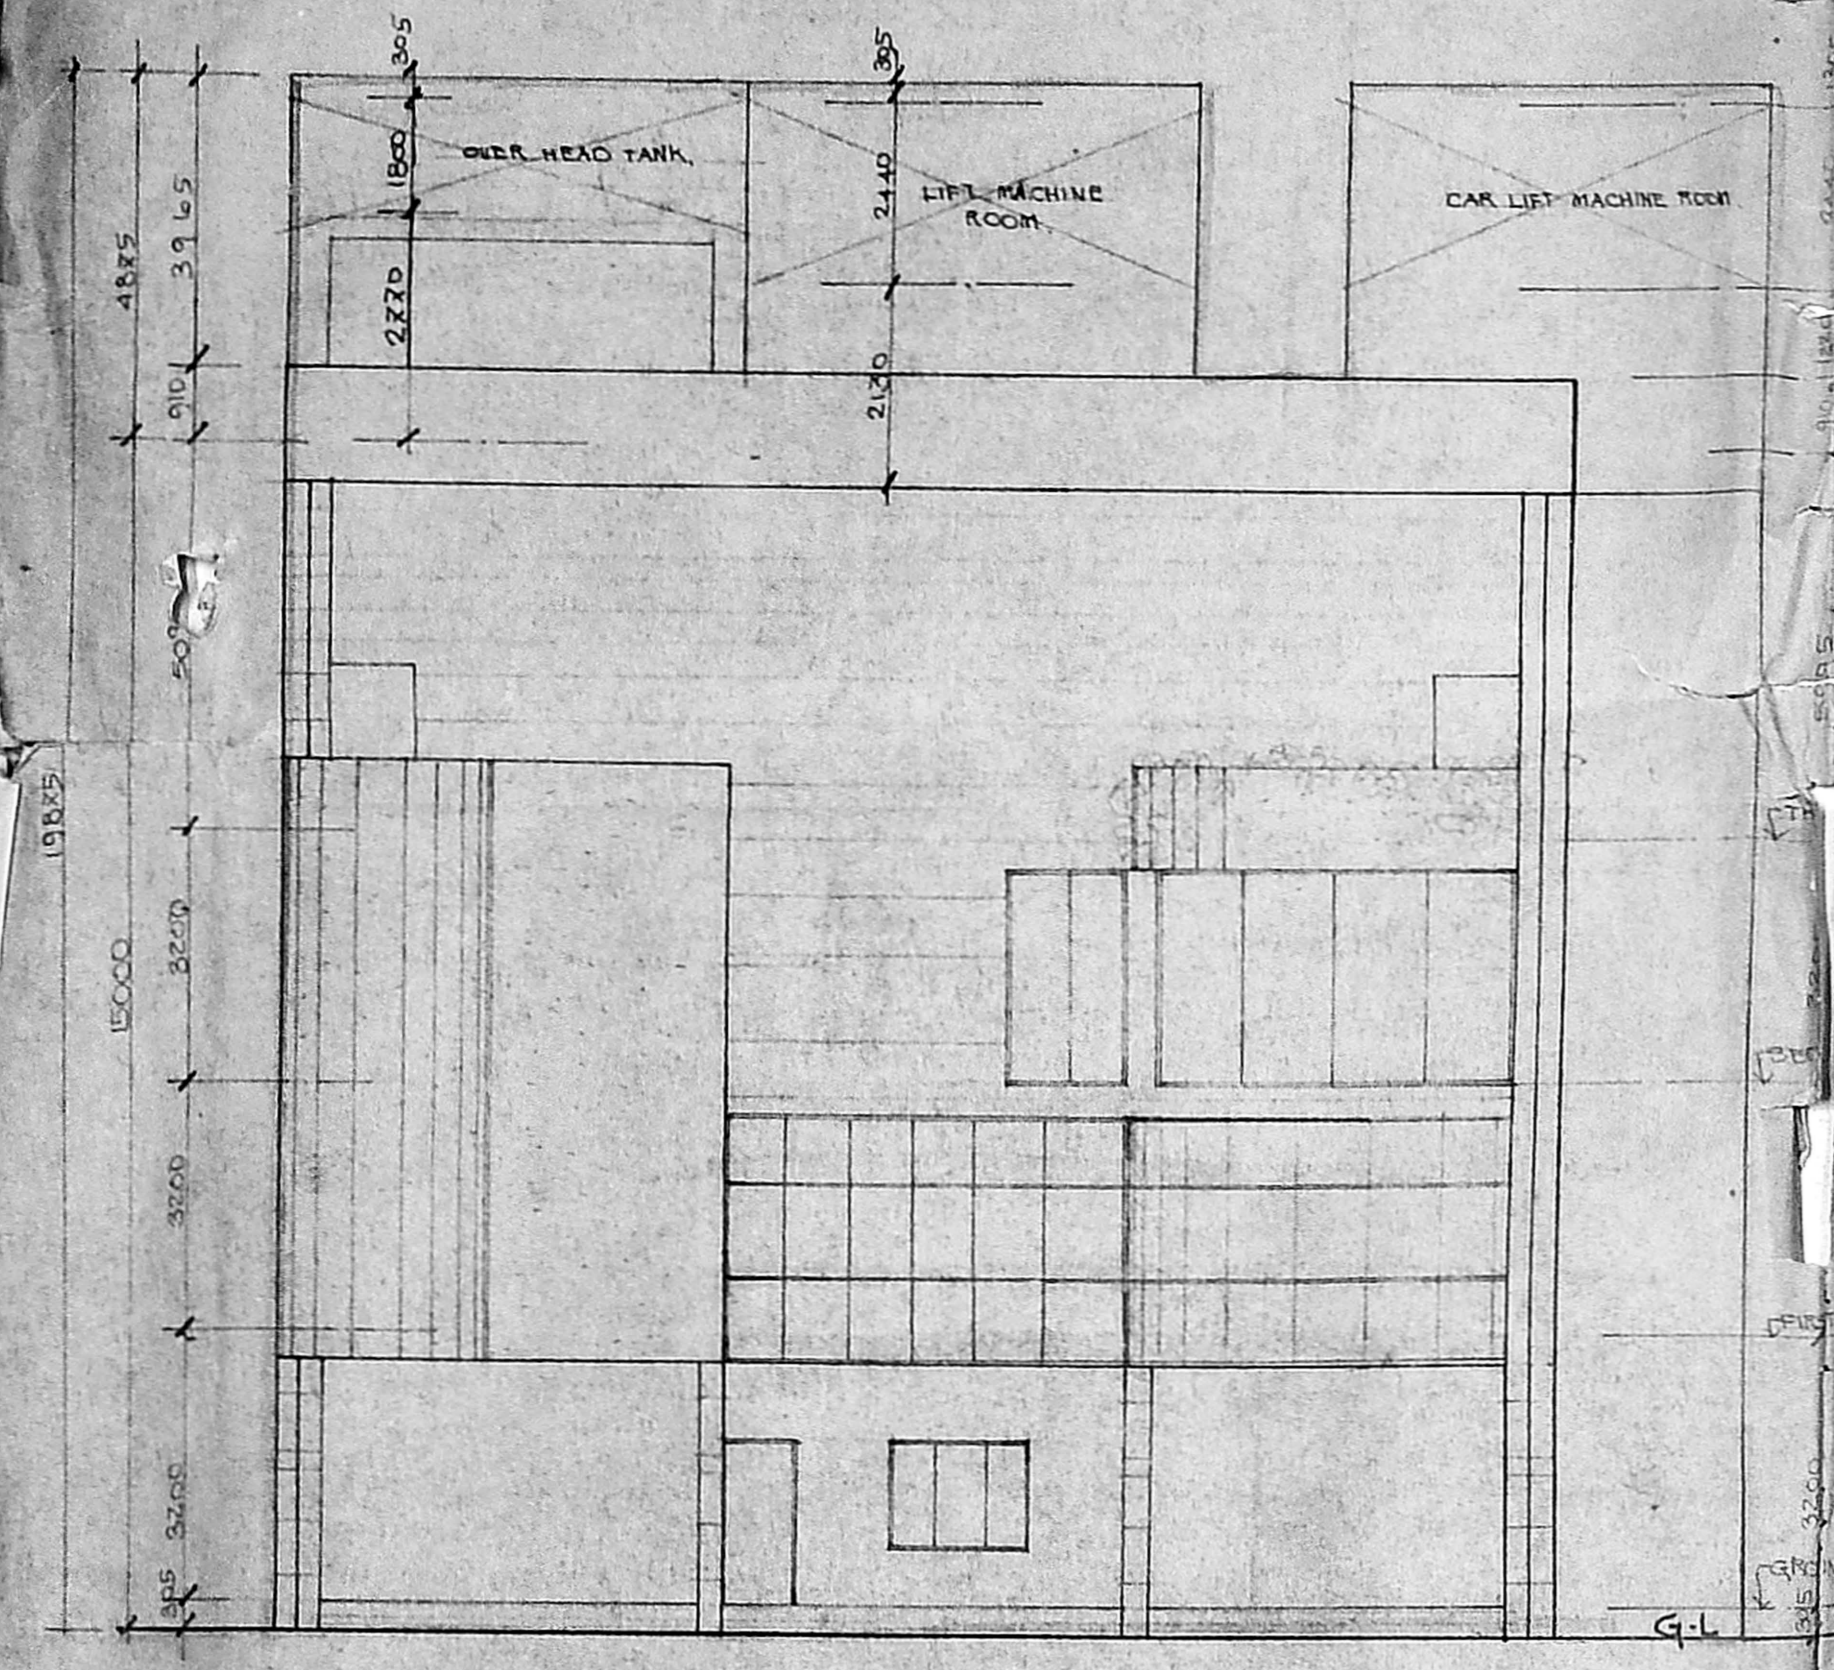

ELEVATION

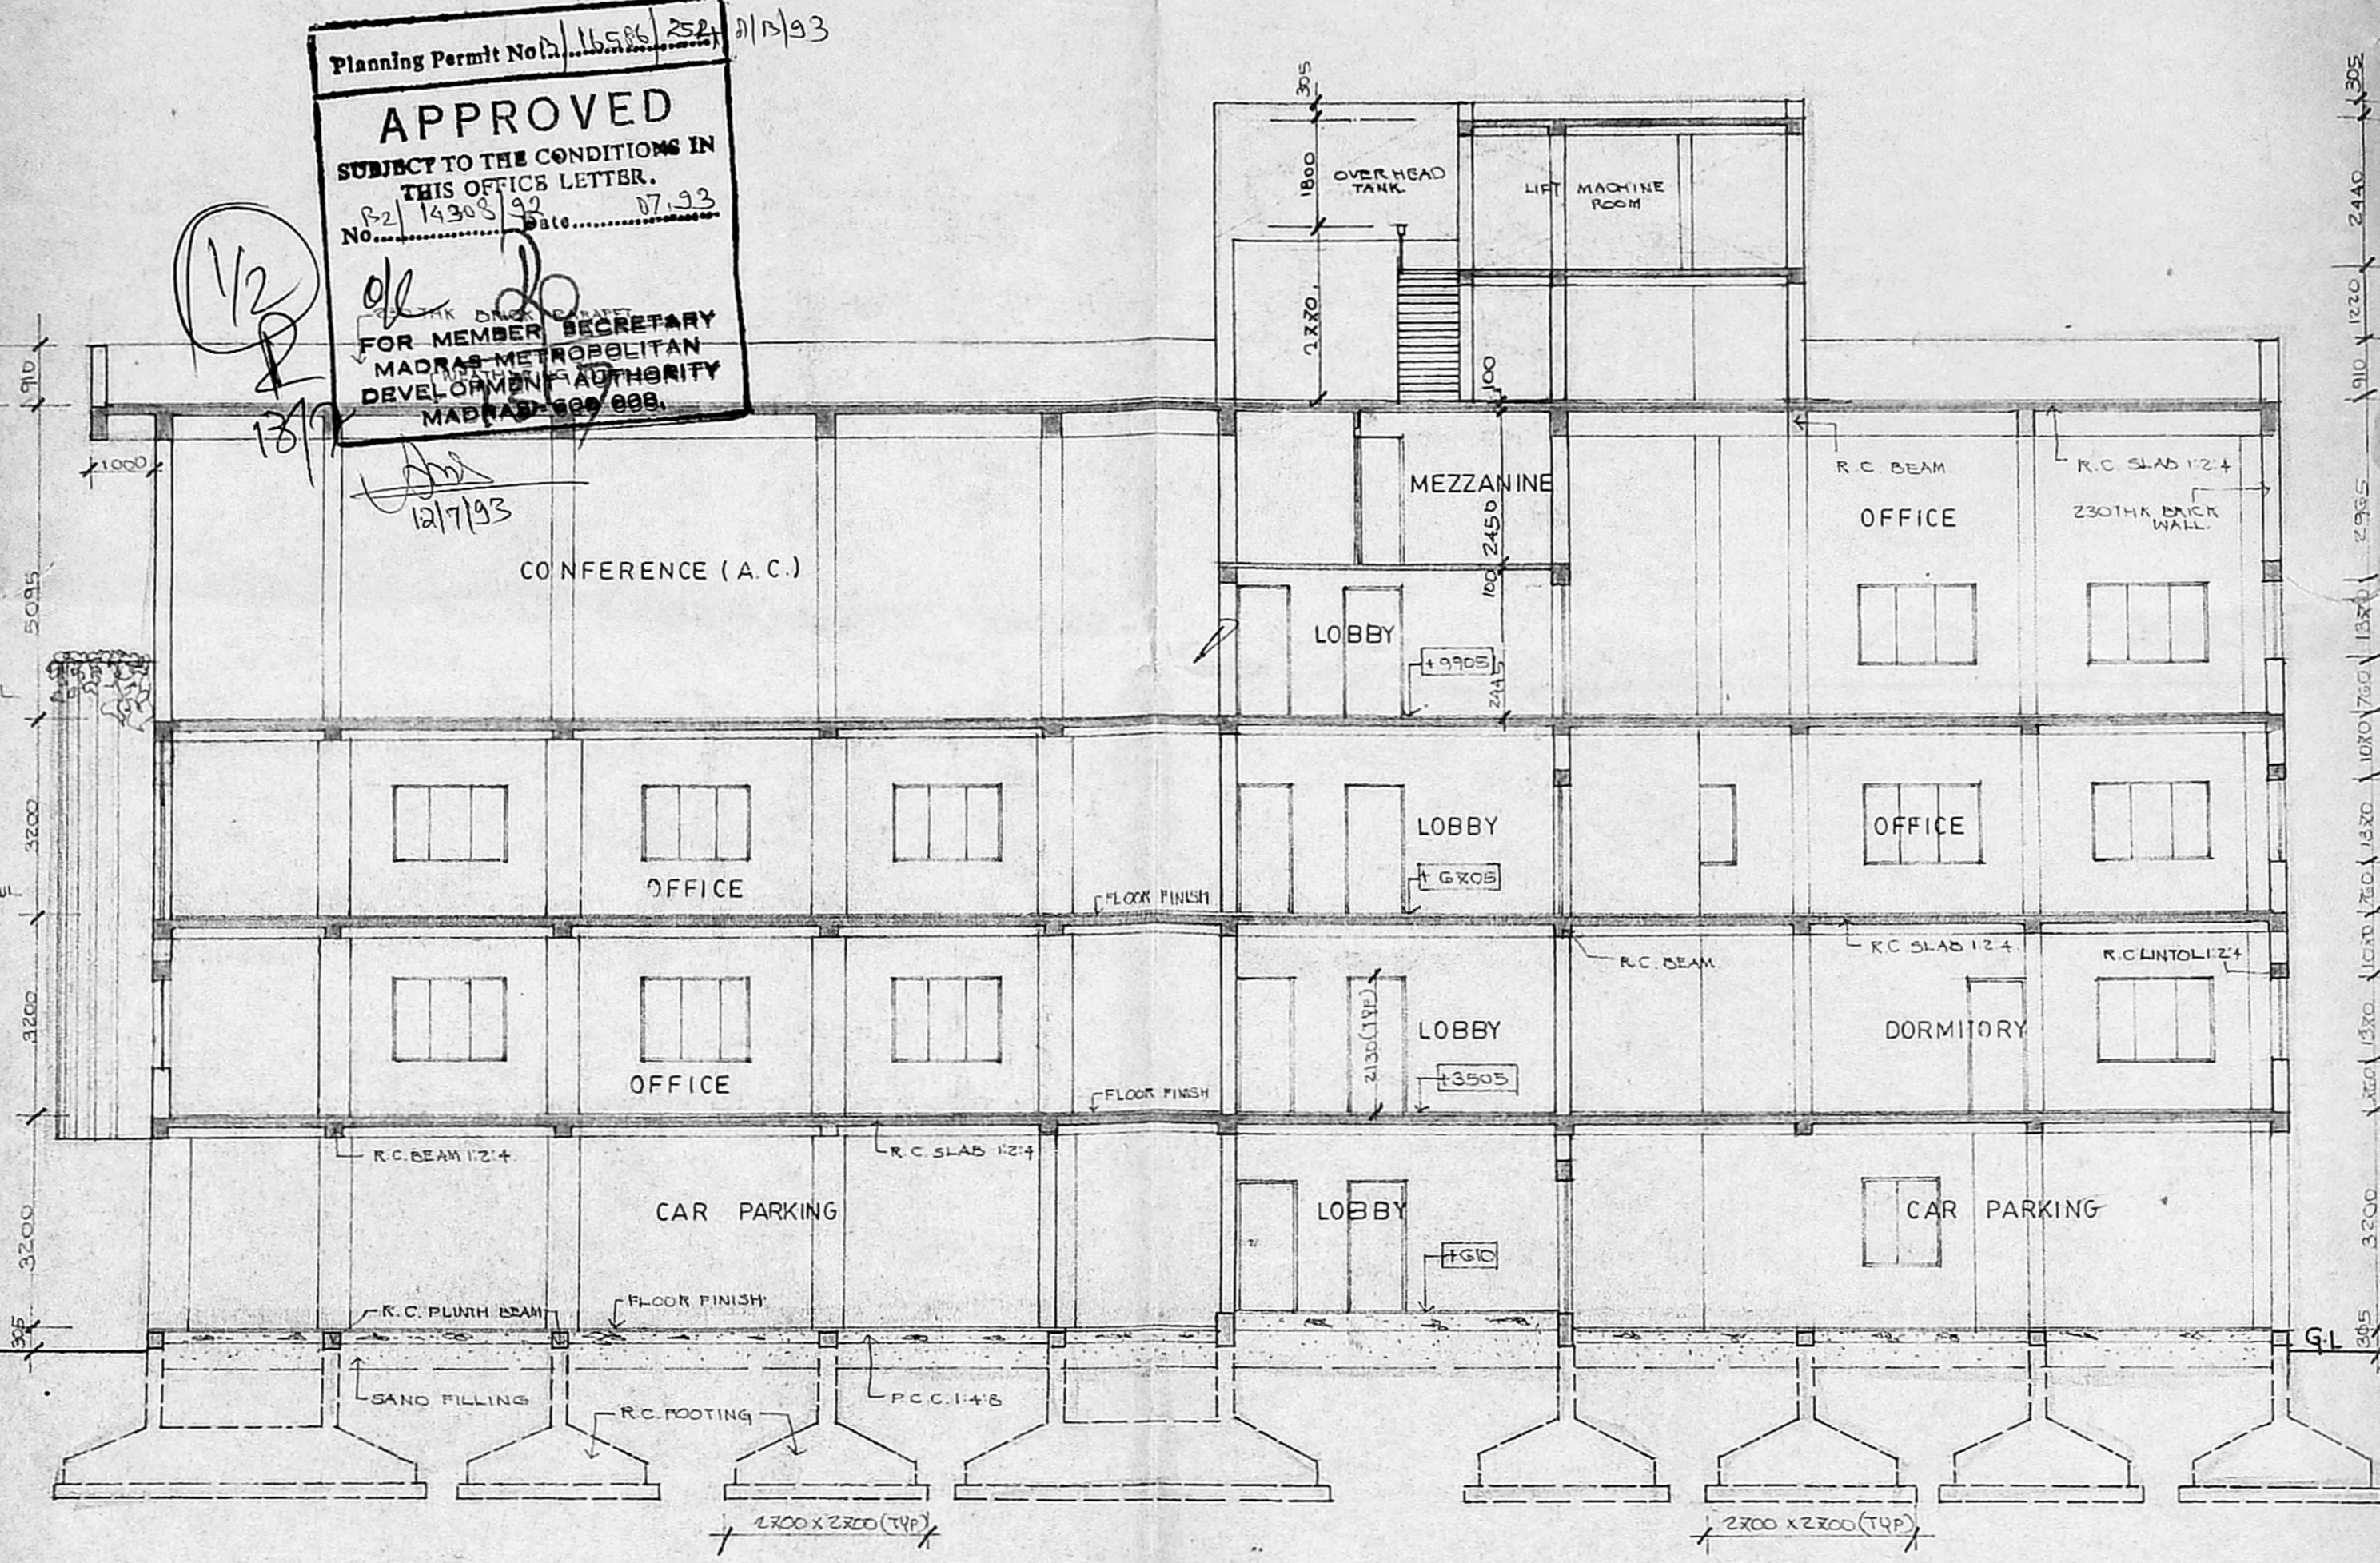


SECTION - A-A

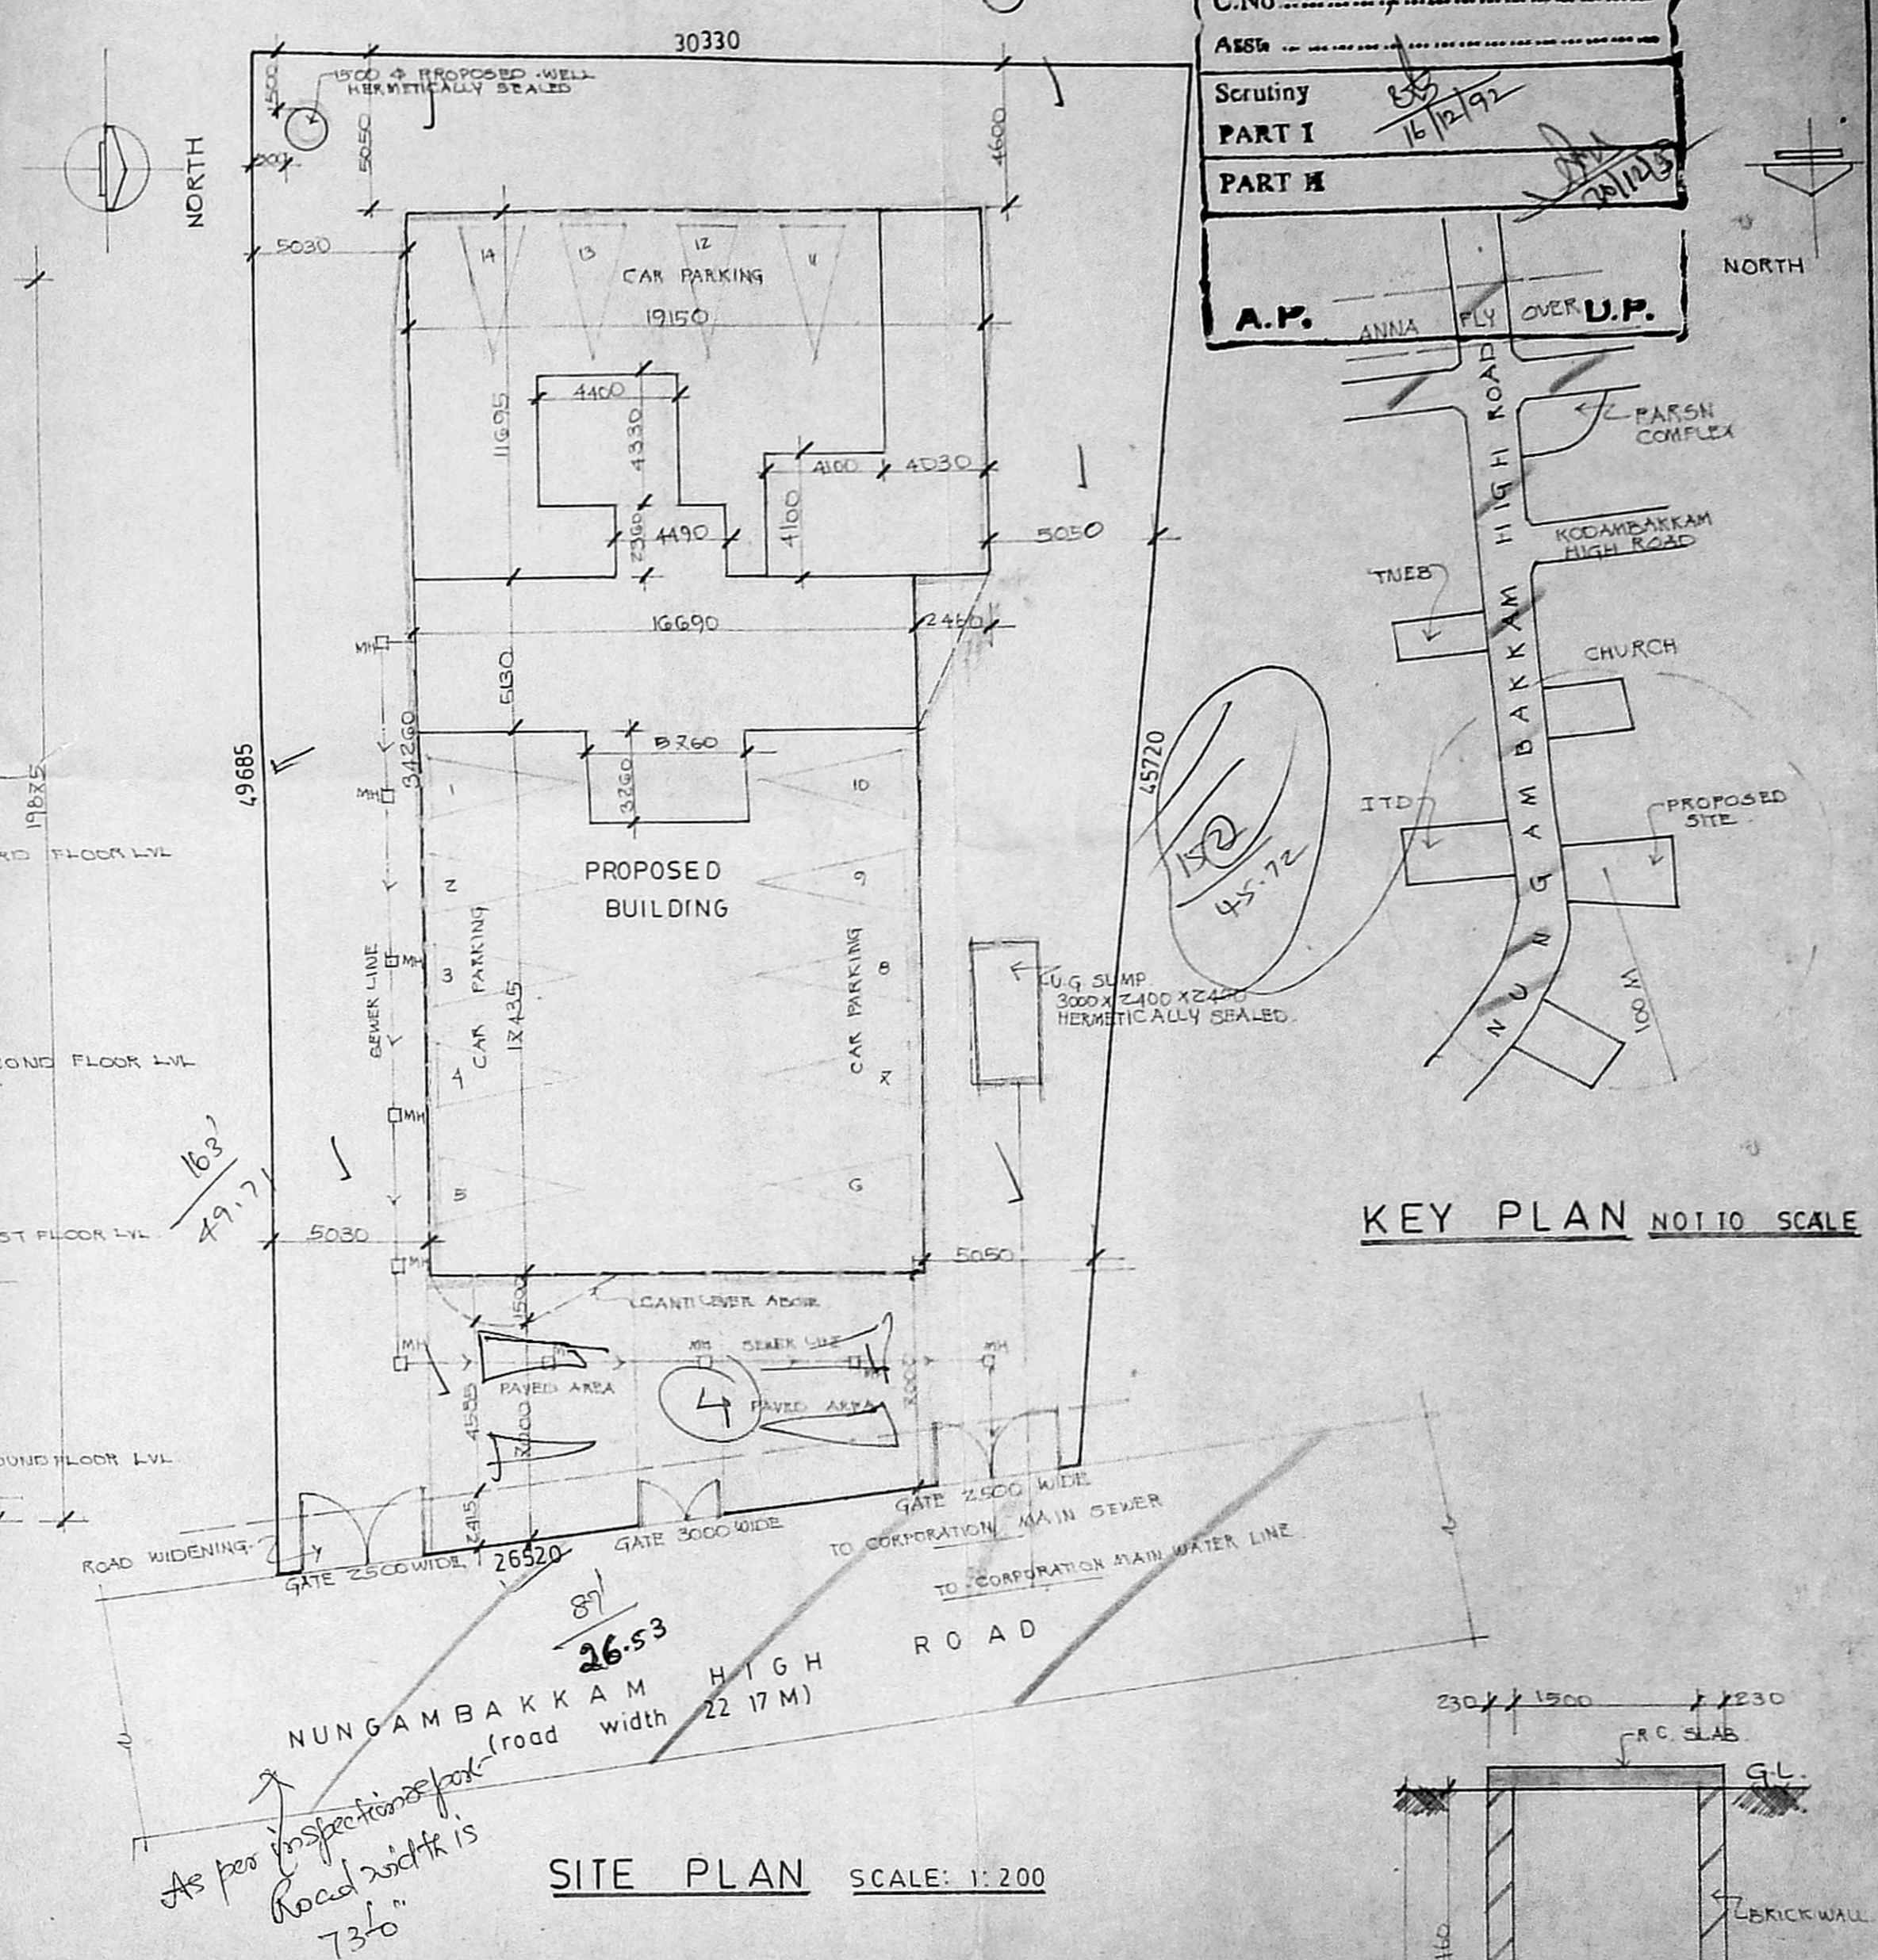


SITE PLAN SCALE: 1:200


KEY PLAN NOT TO SCALE

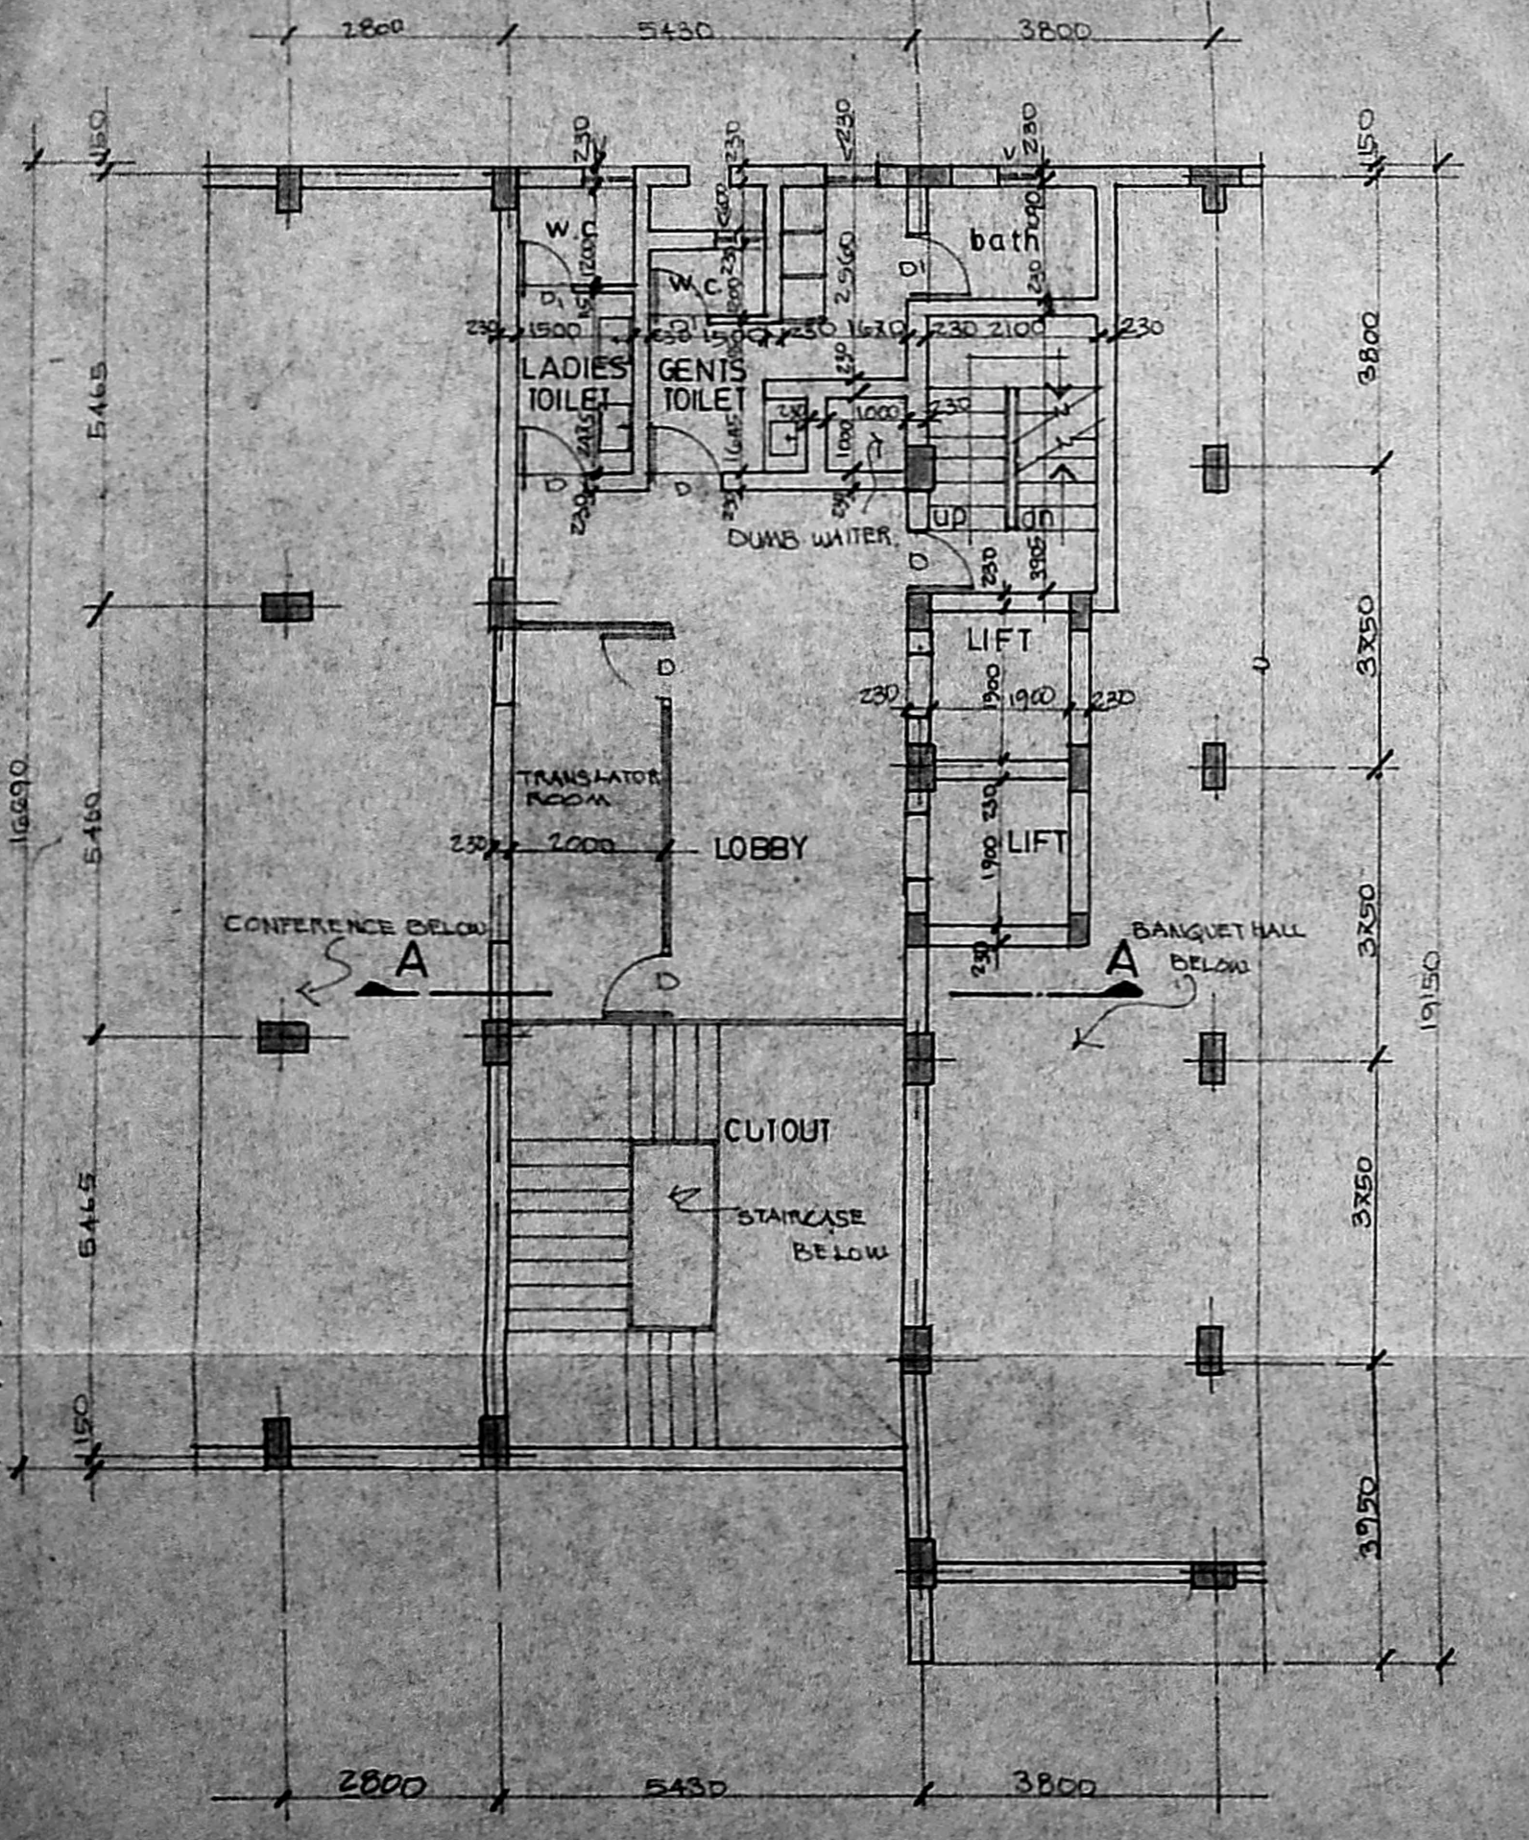


MEZZANINE FLOOR PLAN

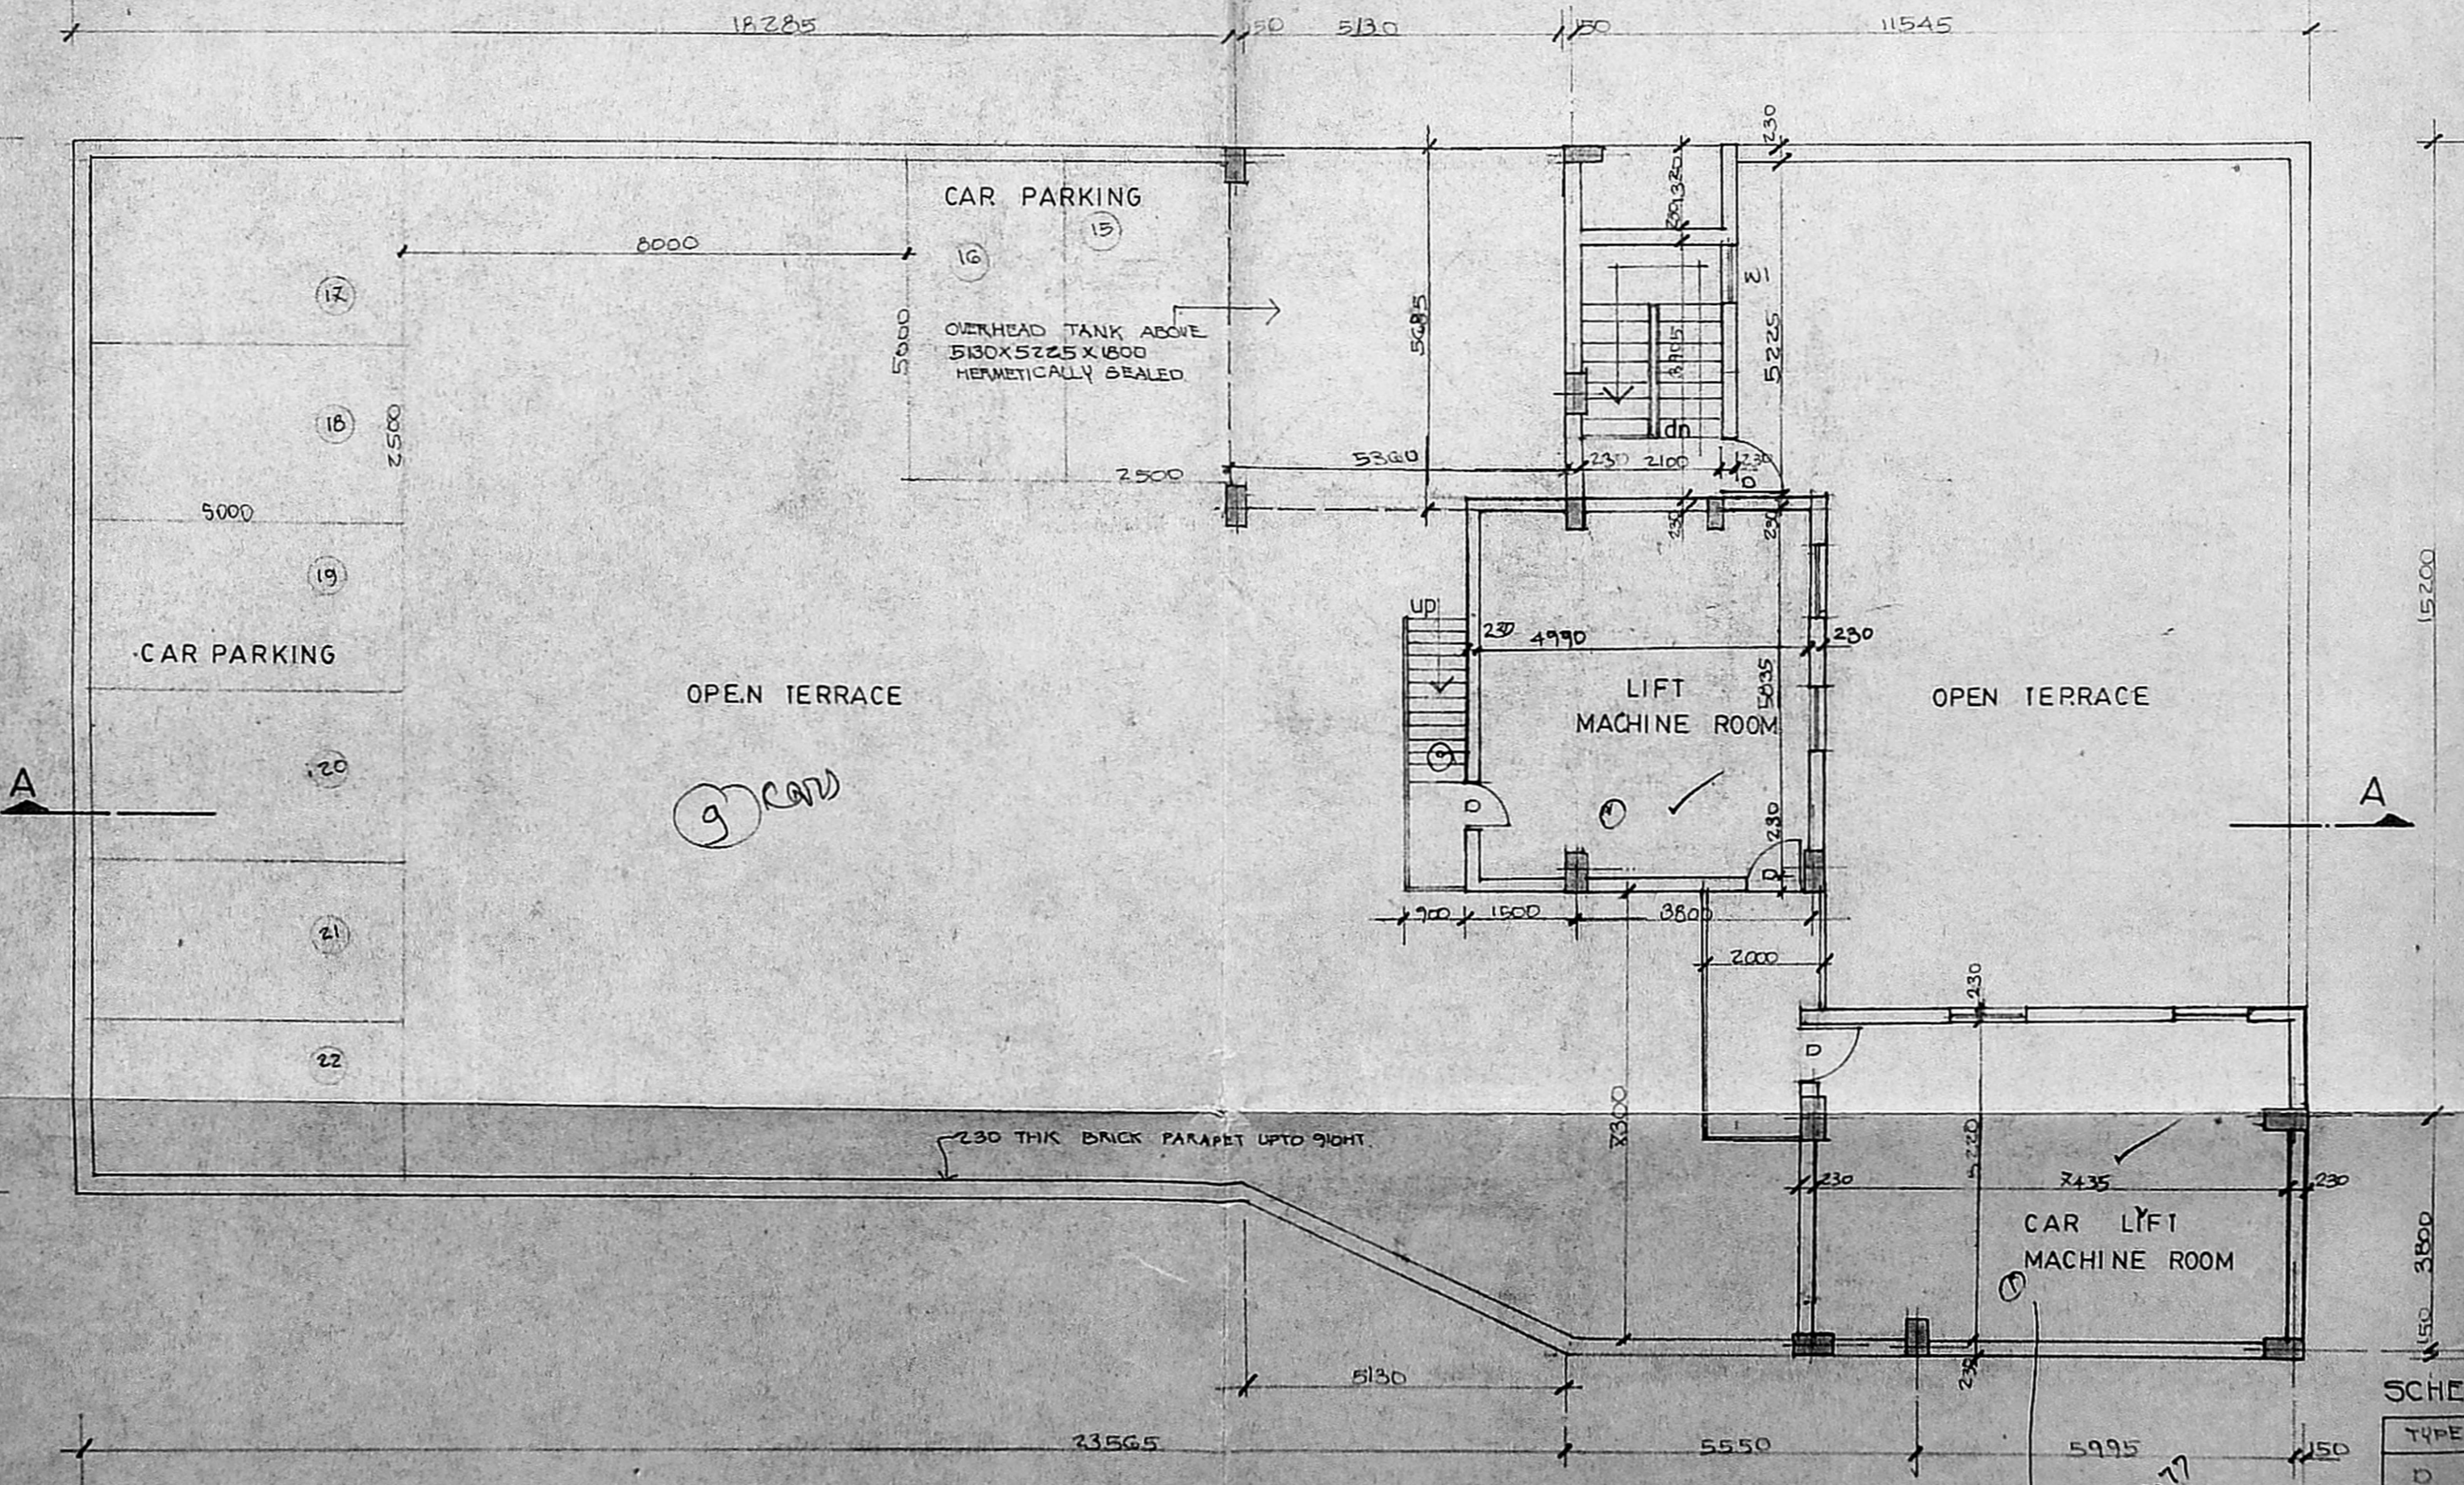


TERRACE FLOOR PLAN

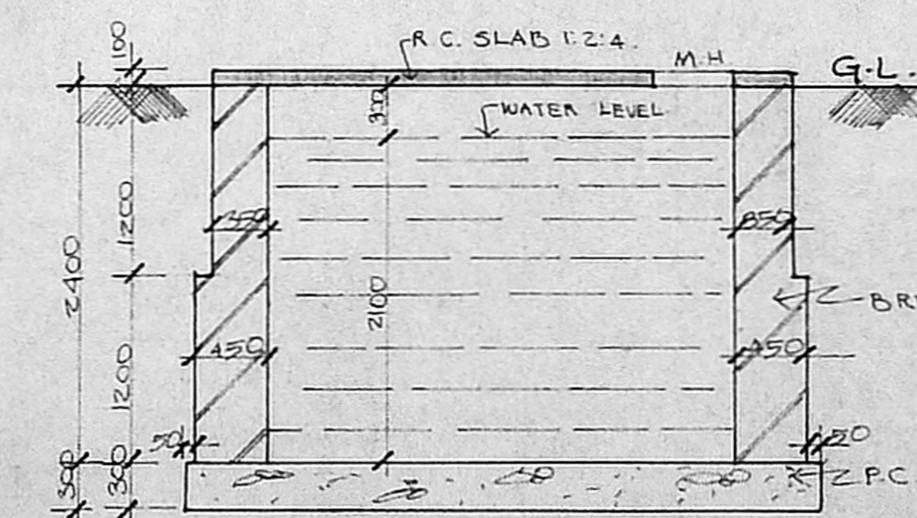

COMPOUND WALL DETAIL SCALE 1:50

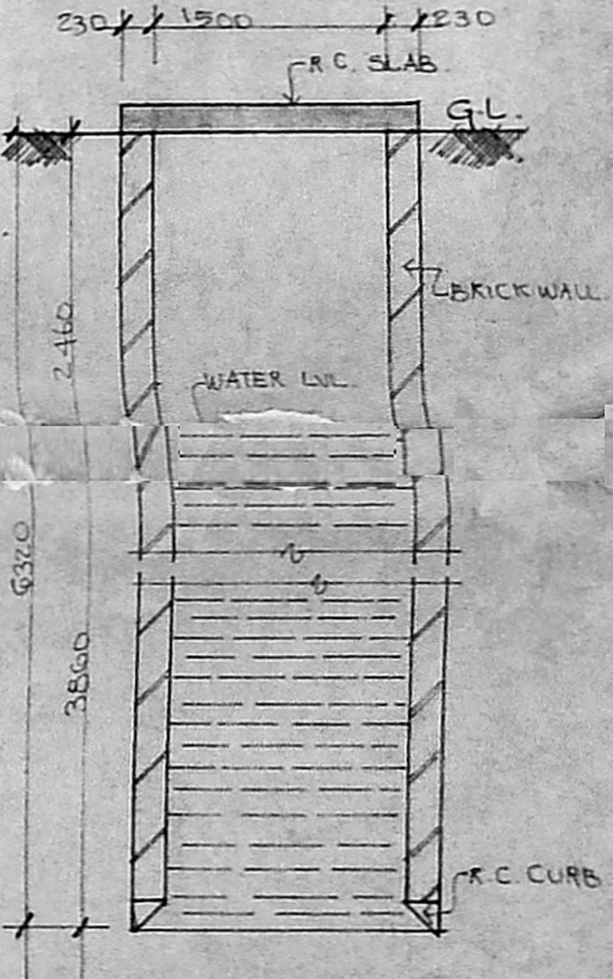

WELL DETAIL SCALE 1:50

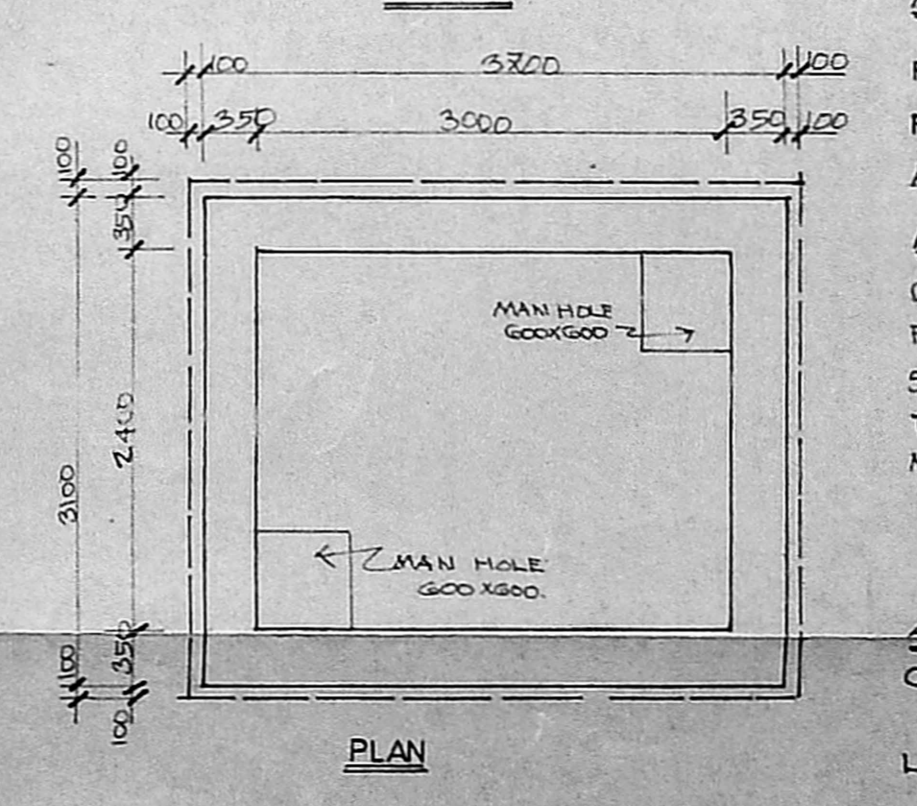

U.G. SUMP DETAIL SCALE 1:50

SCHEDULE OF JOINERY

TYPE	DESCRIPTION	SIZE
D	T.W. DOOR	900 X 2130
DI	DD	780 X 2130
W	AL WINDOW	1200 X 1320

**AREA STATEMENT**  
 PLOT AREA : 1344.98 SQM  
 F.S.I : 2  
 ALLOWABLE BUILTUP AREA : 2689.96 SQM  
**AREA ATTRACTED BY F.S.I**  
 GROUND FLOOR : 152.03 SQM  
 FIRST FLOOR : 581.22 SQM  
 SECOND FLOOR : 581.22 SQM  
 THIRD FLOOR : 581.22 SQM  
 MEZZANINE FLOOR : 23.48 SQM  
 TOTAL : 1976.22 SQM  
**AREA NOT ATTRACTED BY F.S.I**  
 CAR PARKING IN GROUND FLOOR : 419.02 SQM  
 STAIRCASE HEAD ROOM : 70.32 SQM  
 LIFT MACHINE ROOM & CAR LIFT MACHINE ROOM IN TERRACE FLOOR : 92.26 SQM  
 TOTAL CAR LIFT AREA : 602.25 SQM

**LEGEND**  
 PROPOSED - [Symbol]  
 ROAD - [Symbol]  
 BOUNDARY - [Symbol]



PROPOSED FACILITIES COMPLEX AT PLOT NO. 3, OLD SURVEY NO: 90 REVISED SURVERY NO. 126  
 IN NUNGAMBAKKAM HIGH ROAD, NUNGAMBAKKAM MADRAS.

7.9.95  
 6.21.95  
 10.11.95  
 2.4.96  
 5.10.96  
 10.12.96  
 20.1.97  
 14.4.97  
 SCALE 1:100  
 DATE 8/12/92  
 JOB NO : 775


OWNER'S SIGNATURE

JAYASHREE BHARATH BARCH RA  
 R.A. NO: 51 92 93  
 LICENSED SURVEYOR


ARCHITECTS  
 BHARATH AND ASSOCIATES  
 'THE POLYGON'  
 141, ANNA SALAI,  
 MADRAS - 600 015.

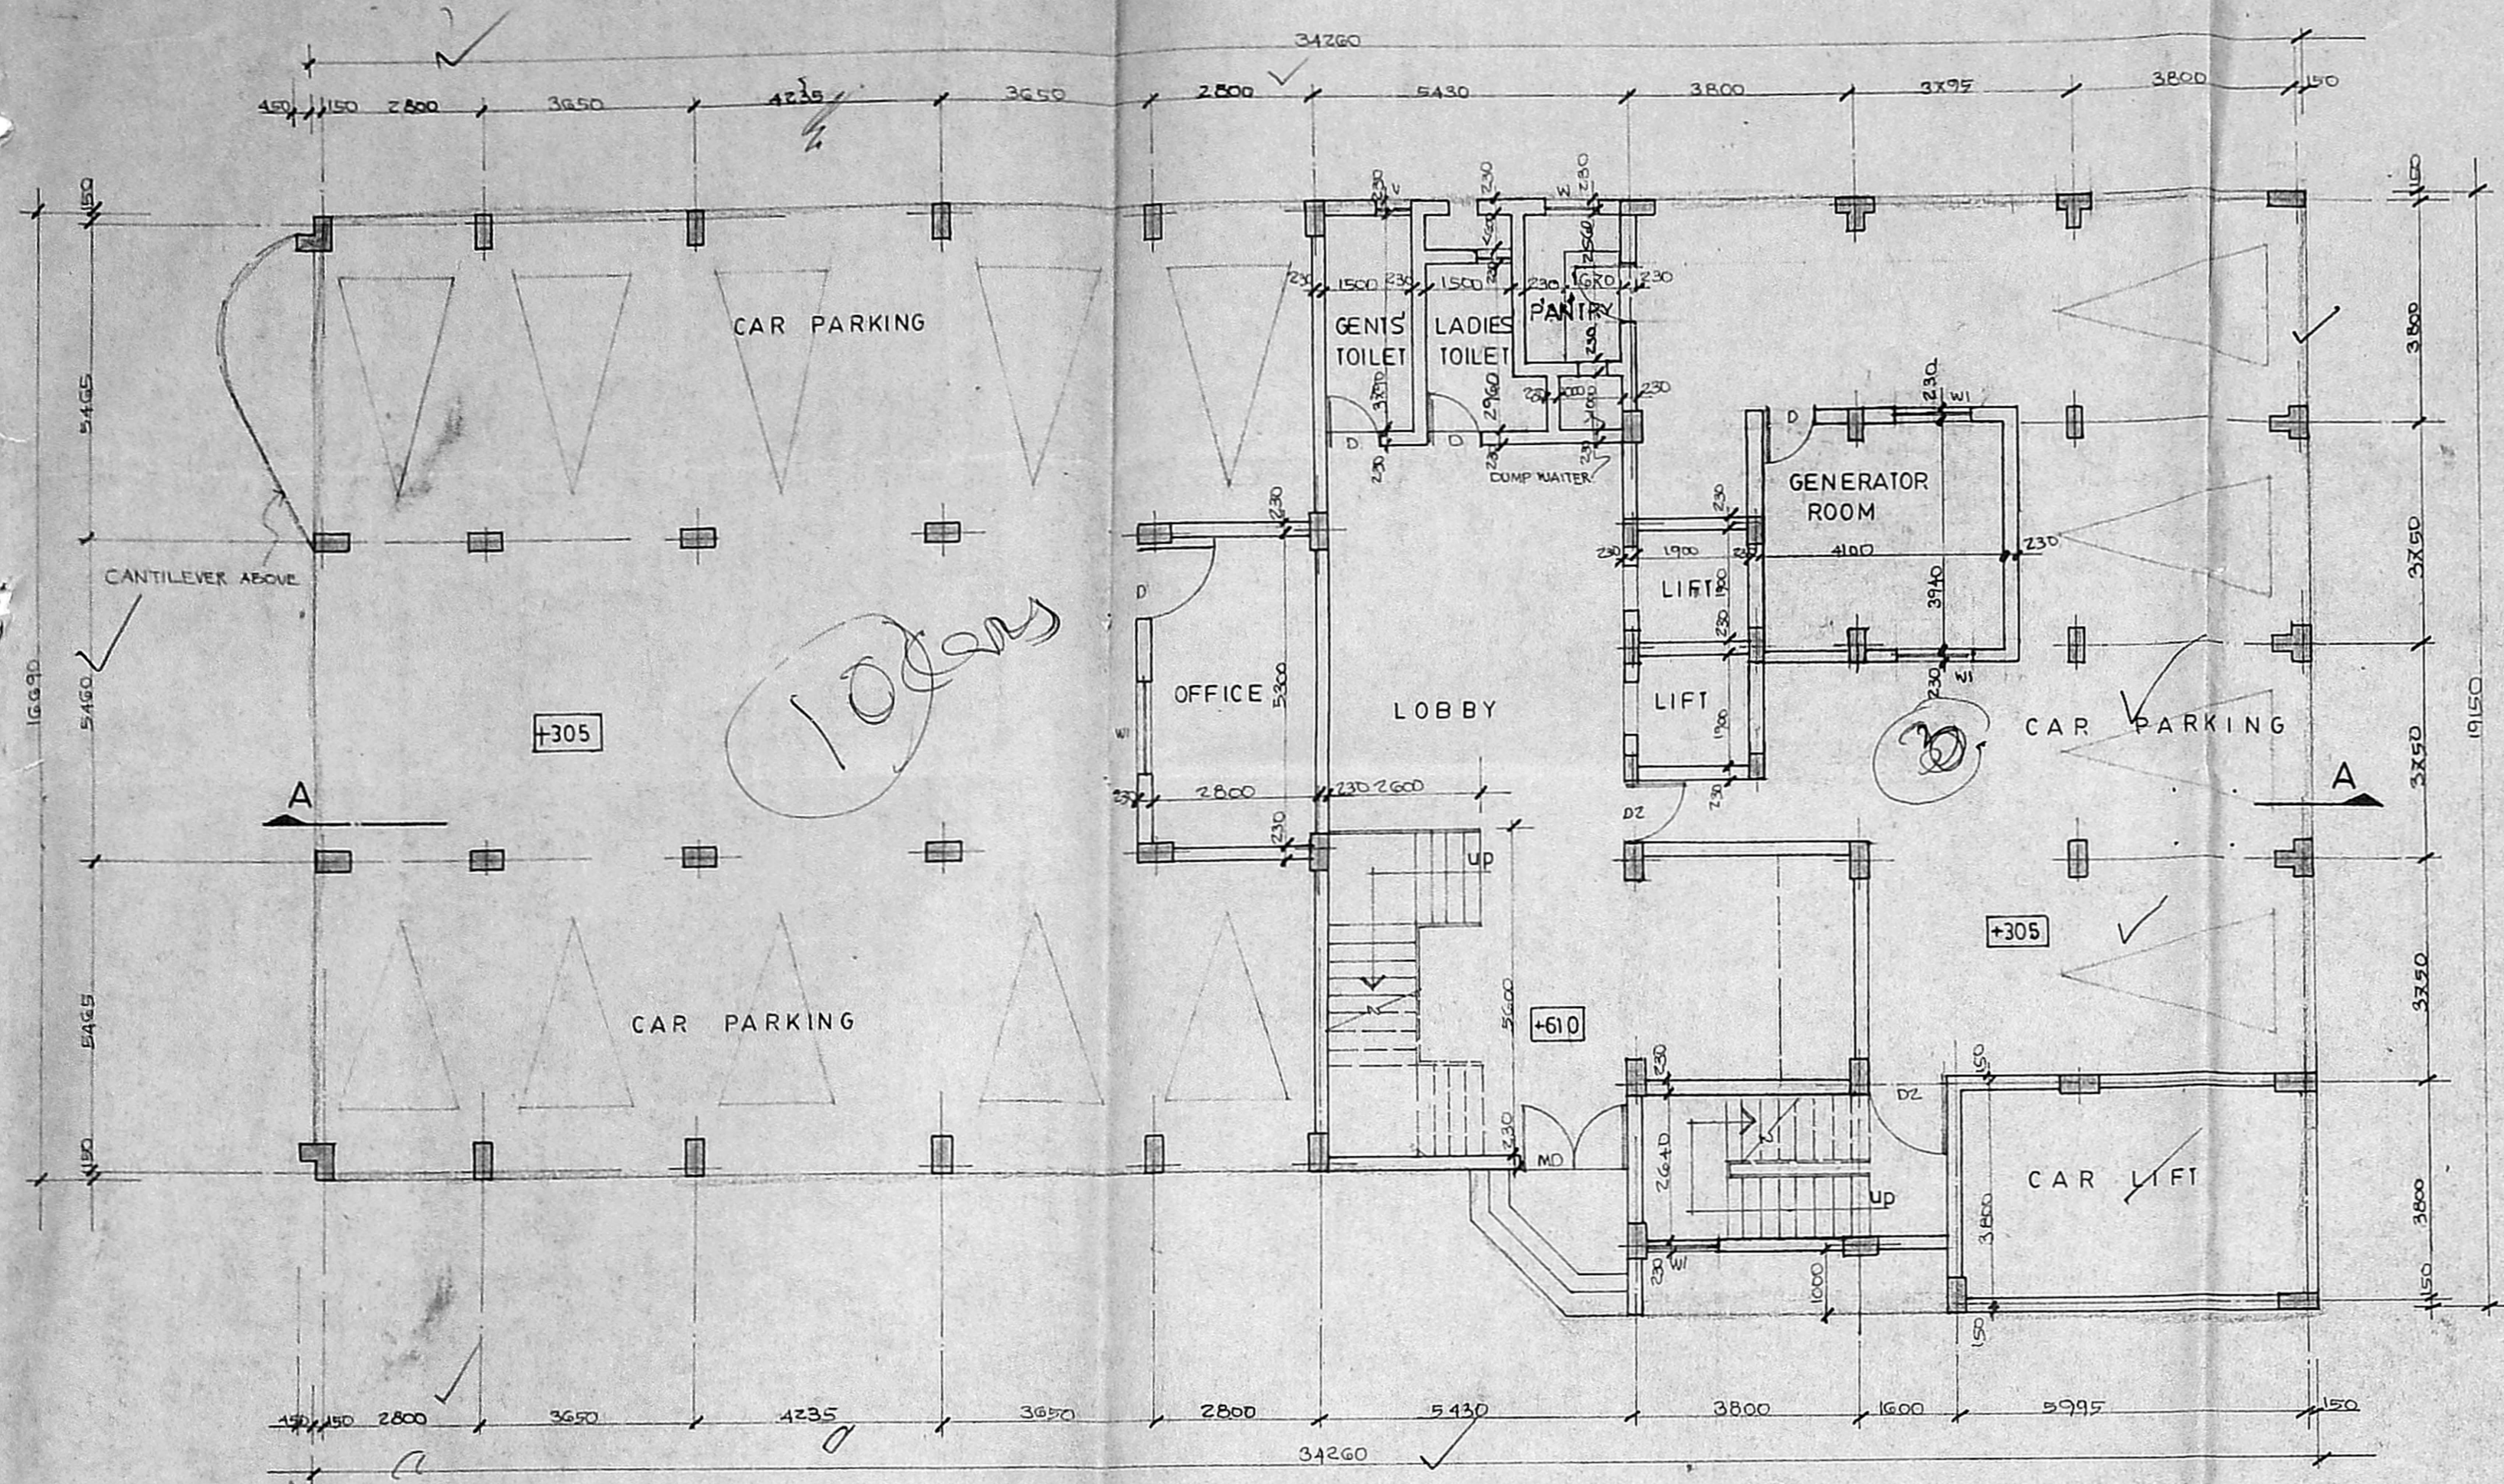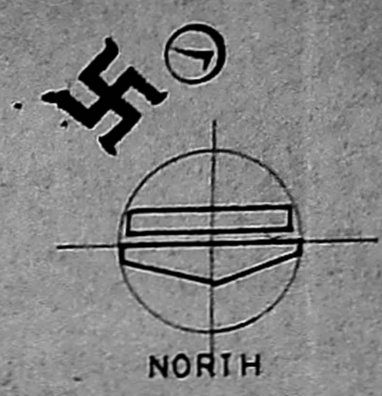


GROUND FLOOR PLAN

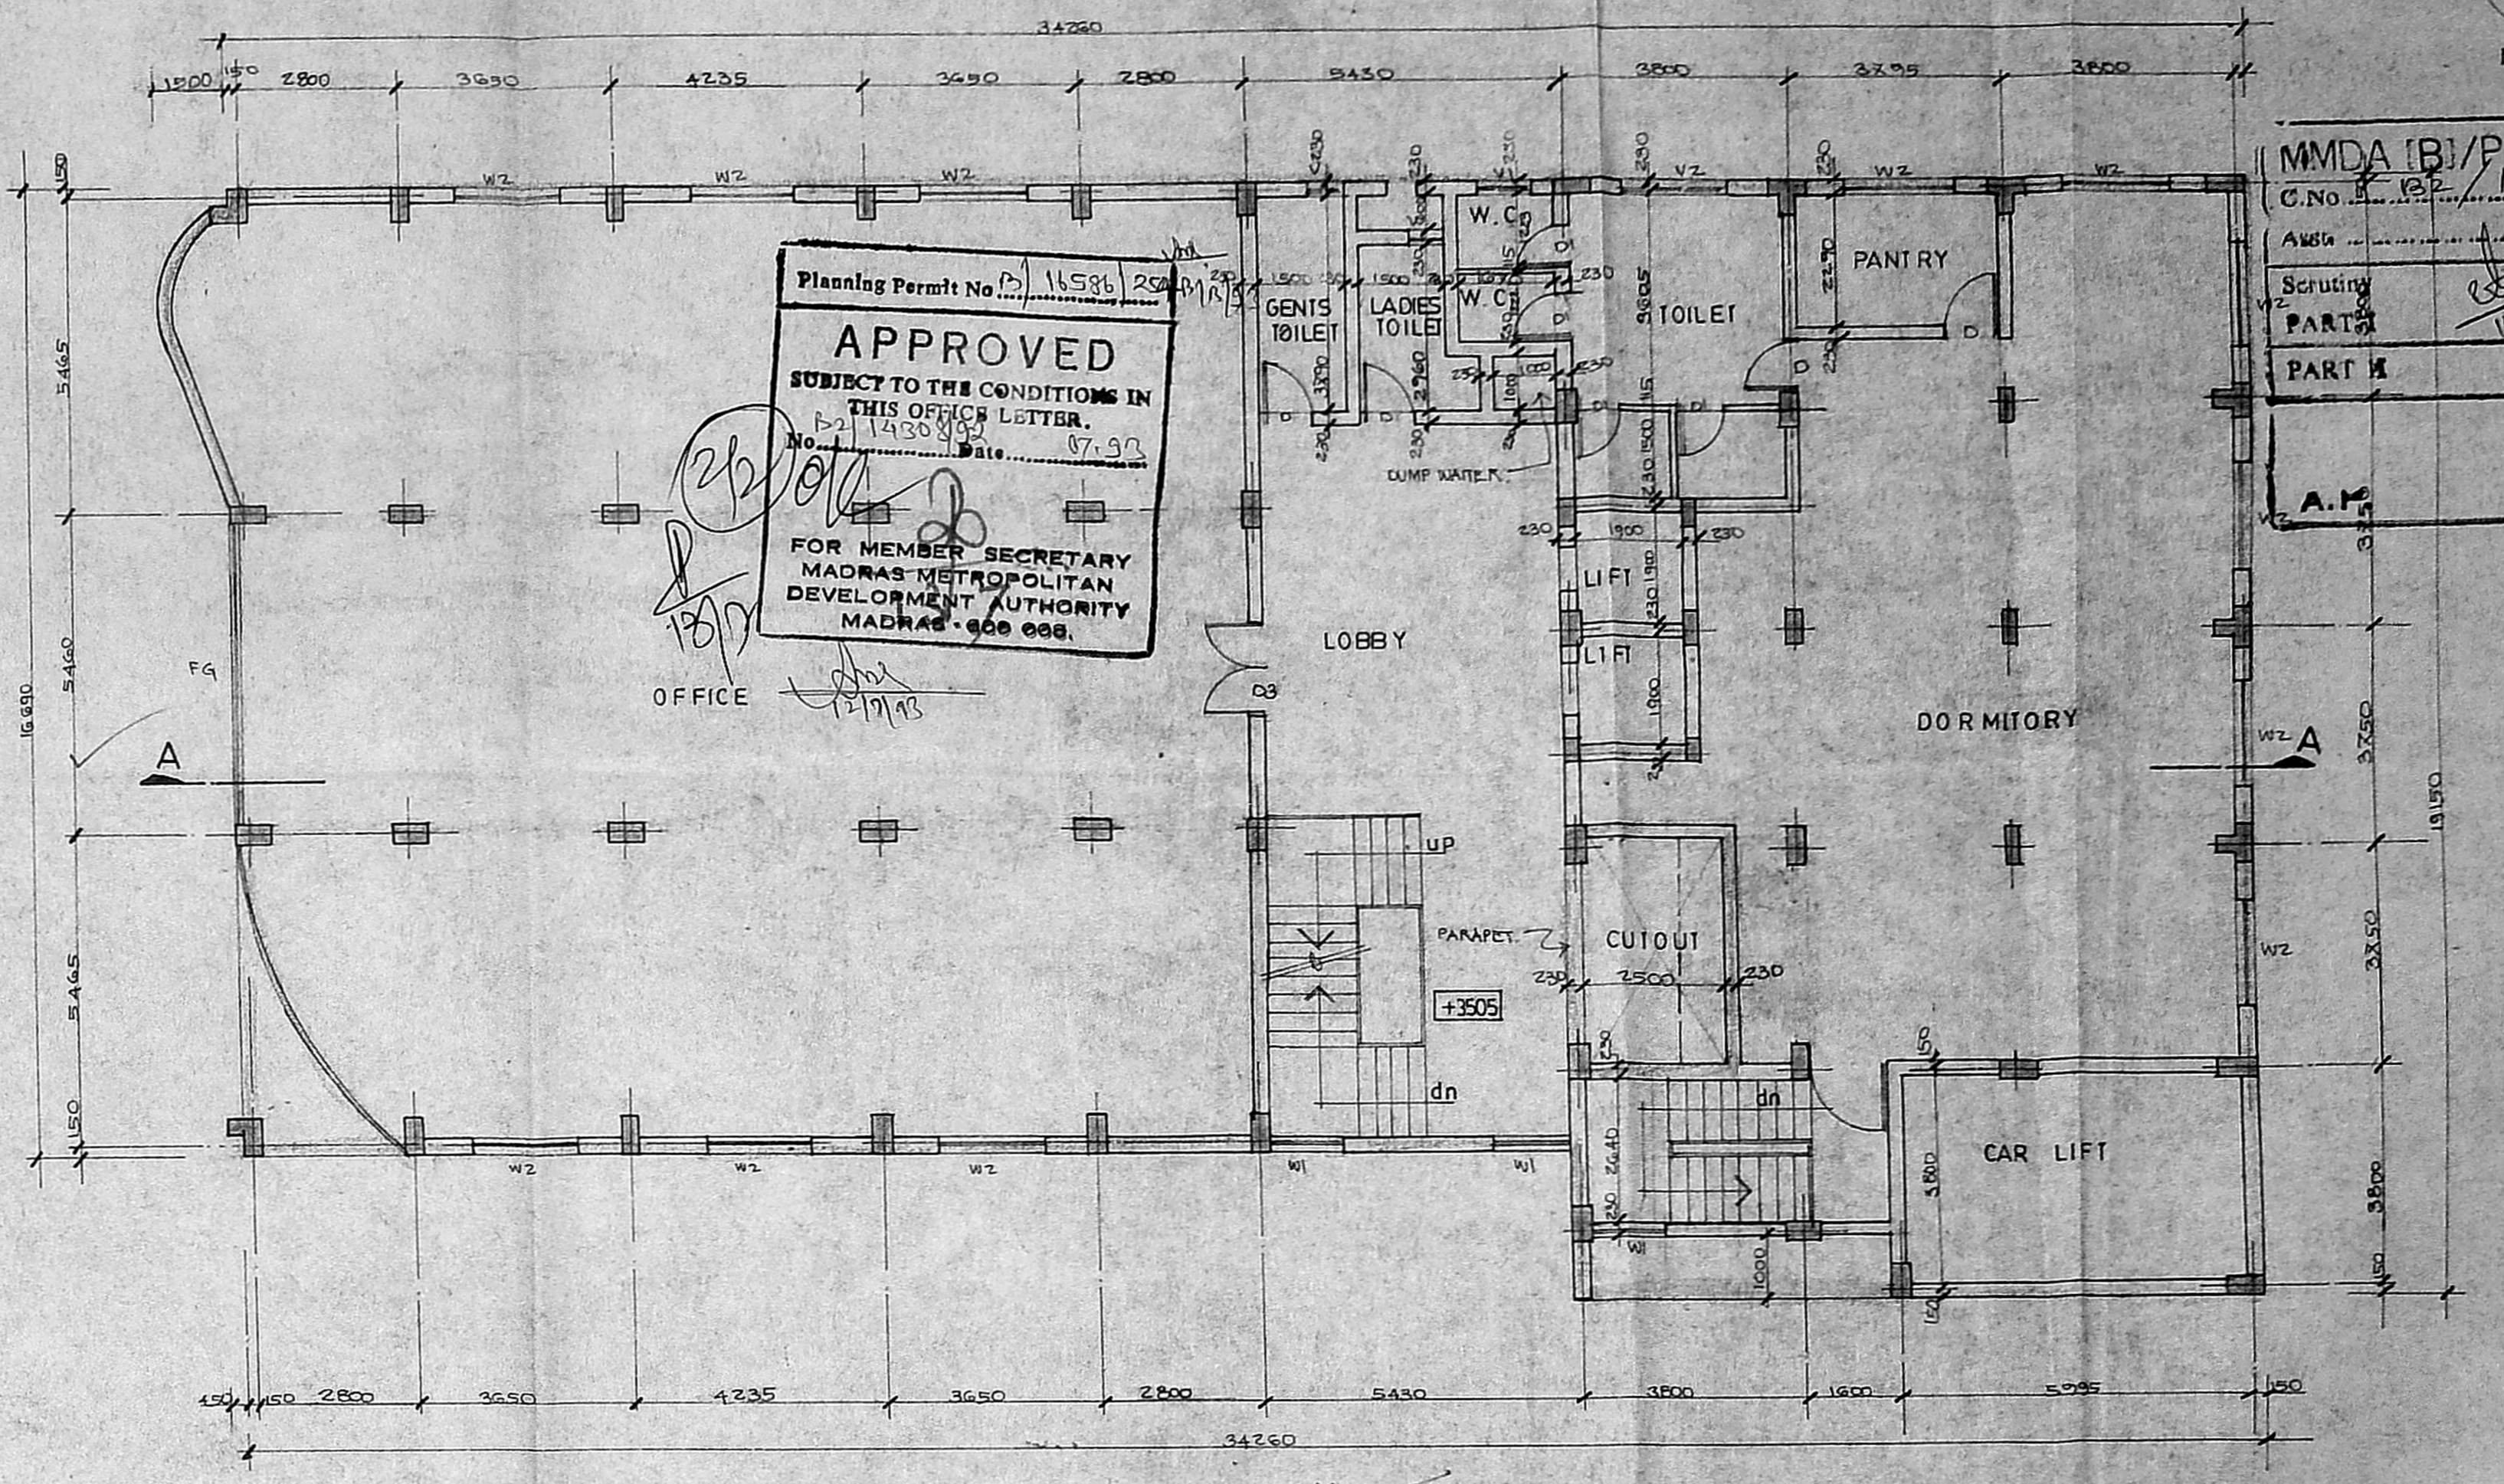

FIRST FLOOR PLAN

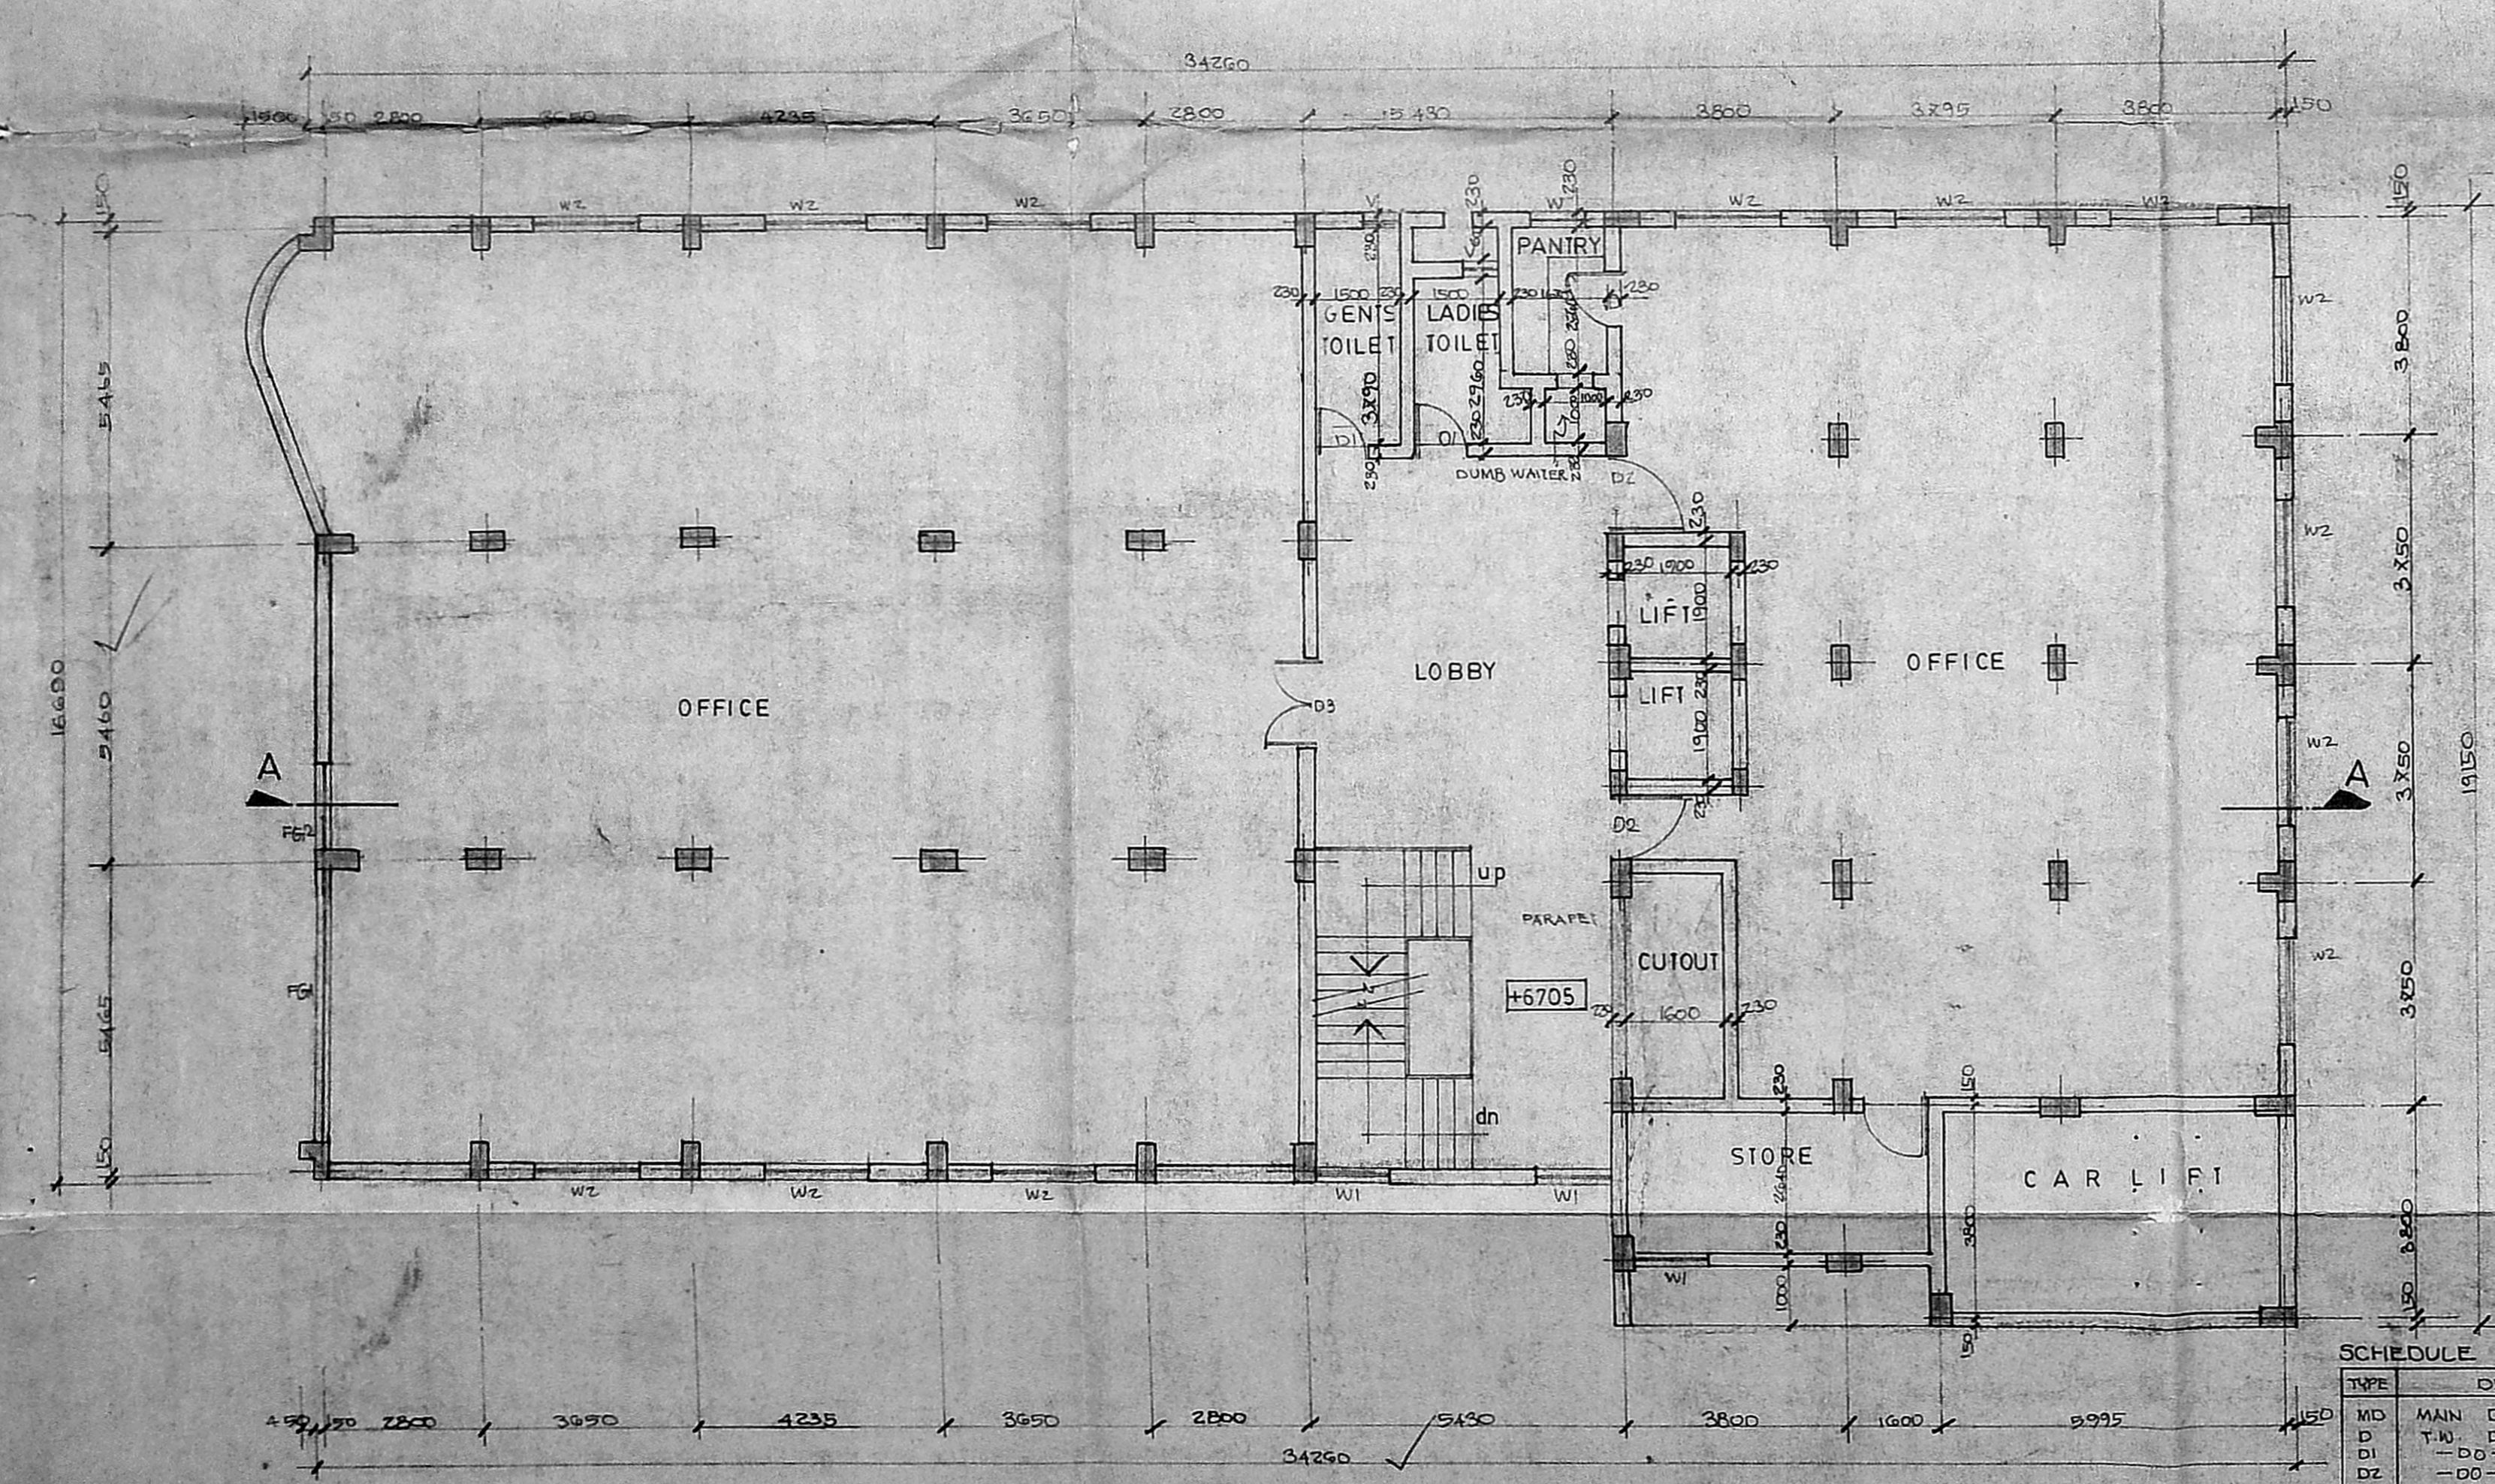

SECOND FLOOR PLAN

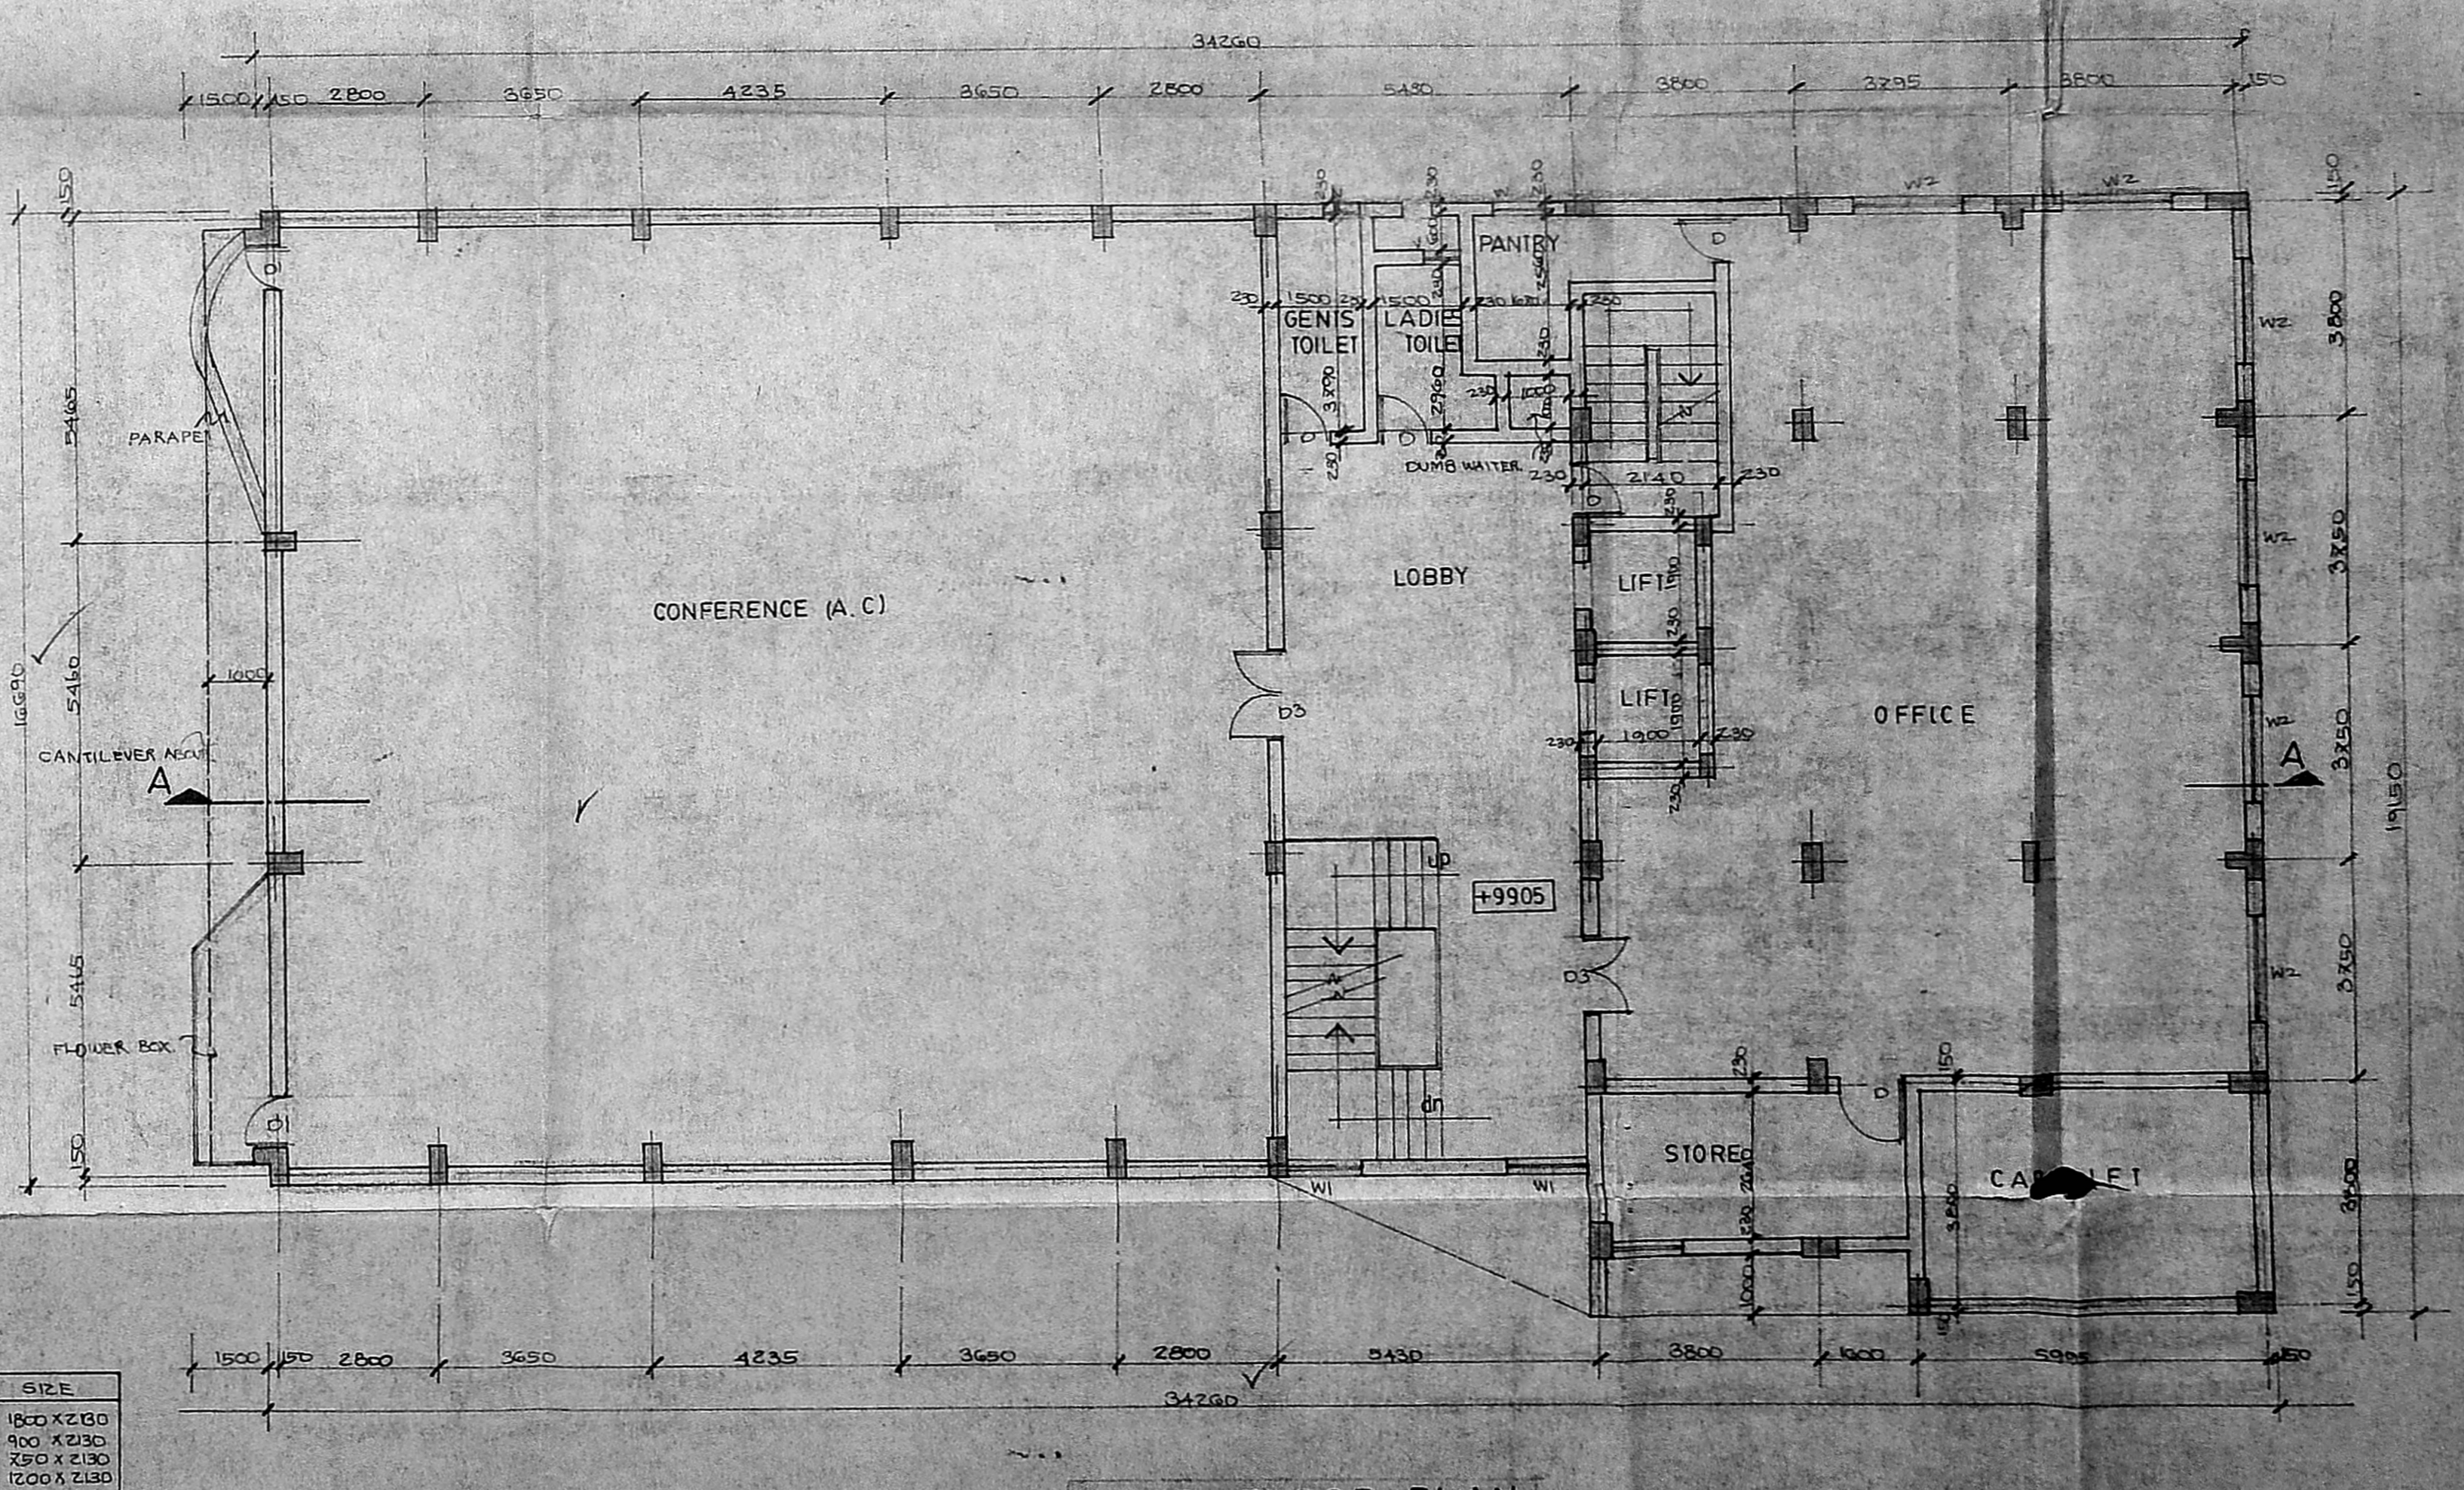

THIRD FLOOR PLAN

SCHEDULE OF JOINERY

TYPE	DESCRIPTION	SIZE
MD	MAIN DOOR	1800 X 2100
TD	T.W. DOOR	900 X 2100
DD	DOOR	2800 X 2100
DZ	DOOR	1000 X 2100
DZ	DOOR	1500 X 2100
W	AL WINDOW	1200 X 1030
W	DOOR	1200 X 1300
W	DOOR	1800 X 1130
VI	AL VENTILATOR	600 X 1030
VI	DOOR	1200 X 1300
FG	FIXED GLASS	5160 X 2200
FG	FIXED GLASS	4845 X 2200
FG	FIXED GLASS	1500 X 2200

10+3+4+9  
26 P wall

PROPOSED FACILITIES COMPLEX AT PLOT NO:3 OLD SURVEY NO: 90 REVISED SURVEY NO: 126 IN NUNGAMBAKKAM HIGH ROAD, NUNGAMBAKKAM, MADRAS.

SCALE : 1:100  
DATE : 28-5-92  
JOB NO : 775.

OWNER'S SIGNATURE

*Jayashree*

JAYASHREE BHARATH. B.A.RCH. F.I.A.  
R.A. NO 51/92-93

LICENSED SURVEYOR

ARCHITECTS  
BHARATH AND ASSOCIATES  
The polygon,  
14, Anna Salai,  
Madras - 600 015.

Planning Permit No. (C) 11581/2001/M/10  
**APPROVED**  
SUBJECT TO THE CONDITIONS IN THIS OFFICE LETTER.  
No. P-1430/1991, Dated 16/12/92  
FOR MEMBER SECRETARY  
MADRAS METROPOLITAN  
DEVELOPMENT AUTHORITY  
MADRAS - 600 006.

MMDA (B)/PP No. 14308/91  
C.No. 1430/1991  
Security PART II  
PART II  
16/12/92  
A.M.  
U.P.