

Survey No. 30/9/91
 PART I APPROVED RESIDENTIAL
 PART II APARTMENT AT OLD DOOR
 NO. 31, NEW DOOR, NO. 75
 PLOT NO. 187 SURVEY NO. 83, BLOCK
 NO. 21, BAZULLAH ROAD,
 TNAGAR, MADRAS-600017
 FOR
 MR. N. GOVINDA RAJAN
 MR. N. ARAVAMUDAN
 MR. M. KRISHNAN.

AREA STATEMENT

	SQ. FT.	SQ. MT.
PLOT EXTENT	8400.00	780.67
15 TIME 1/2 FSI	12600.00	1171.00
GROUND FLOOR AREA	3113.75	289.98
FIRST FLOOR AREA	3113.75	289.98
SECOND FLOOR AREA	3113.75	289.98
THIRD FLOOR AREA	3113.75	289.98
TOTAL AREA	12450.00	1157.92

JOINERY DETAILS

D	DOOR	9'6" x 7'0"	1.06 x 2.14
D1	DOOR	8'0" x 7'0"	0.91 x 2.14
D2	DOOR	2'6" x 7'0"	0.76 x 2.14
W	WINDOW	6'0" x 4'6"	1.83 x 1.33
W1	WINDOW	4'0" x 4'6"	1.22 x 1.33
V	VENTILATOR	3'0" x 2'0"	0.91 x 0.61
F2	FRENCH DOOR	6'0" x 7'0"	1.83 x 2.14

SPECIFICATIONS

FOUNDATION SHALL BE R.C. COLUMN FOOTING OVER A BED OF R.C. P.A.B.
 WALLS SHALL BE OF 9" IN OR UP.
 MORTAR FLOORS
 R.C. ROOF SLABS, LINTELS & SKINNING ARE MIX OF 1:2:4 AND SUSTAINABLE RETENEMENT USE.
 WEATHERING CHIMNEY IS PROVIDED ABOVE THE ROOF LINE.
 SLOPE AND FINISHING


COLOUR REFERENCE

PROPOSED BUILDING	[Hatched Box]
EXISTING ROAD	[Solid Box]
BOUNDARY LINE	[Dashed Line]


PRACN: A.R. KUMAR DATE: 17-9-92
 SCALE: 1/100

OWNER
 + [Signature]
 + [Signature]
 + [Signature]


LICENSED SURVEYOR
 [Signature]
 B. S. Weythumar, 21, 22, 23,1000.

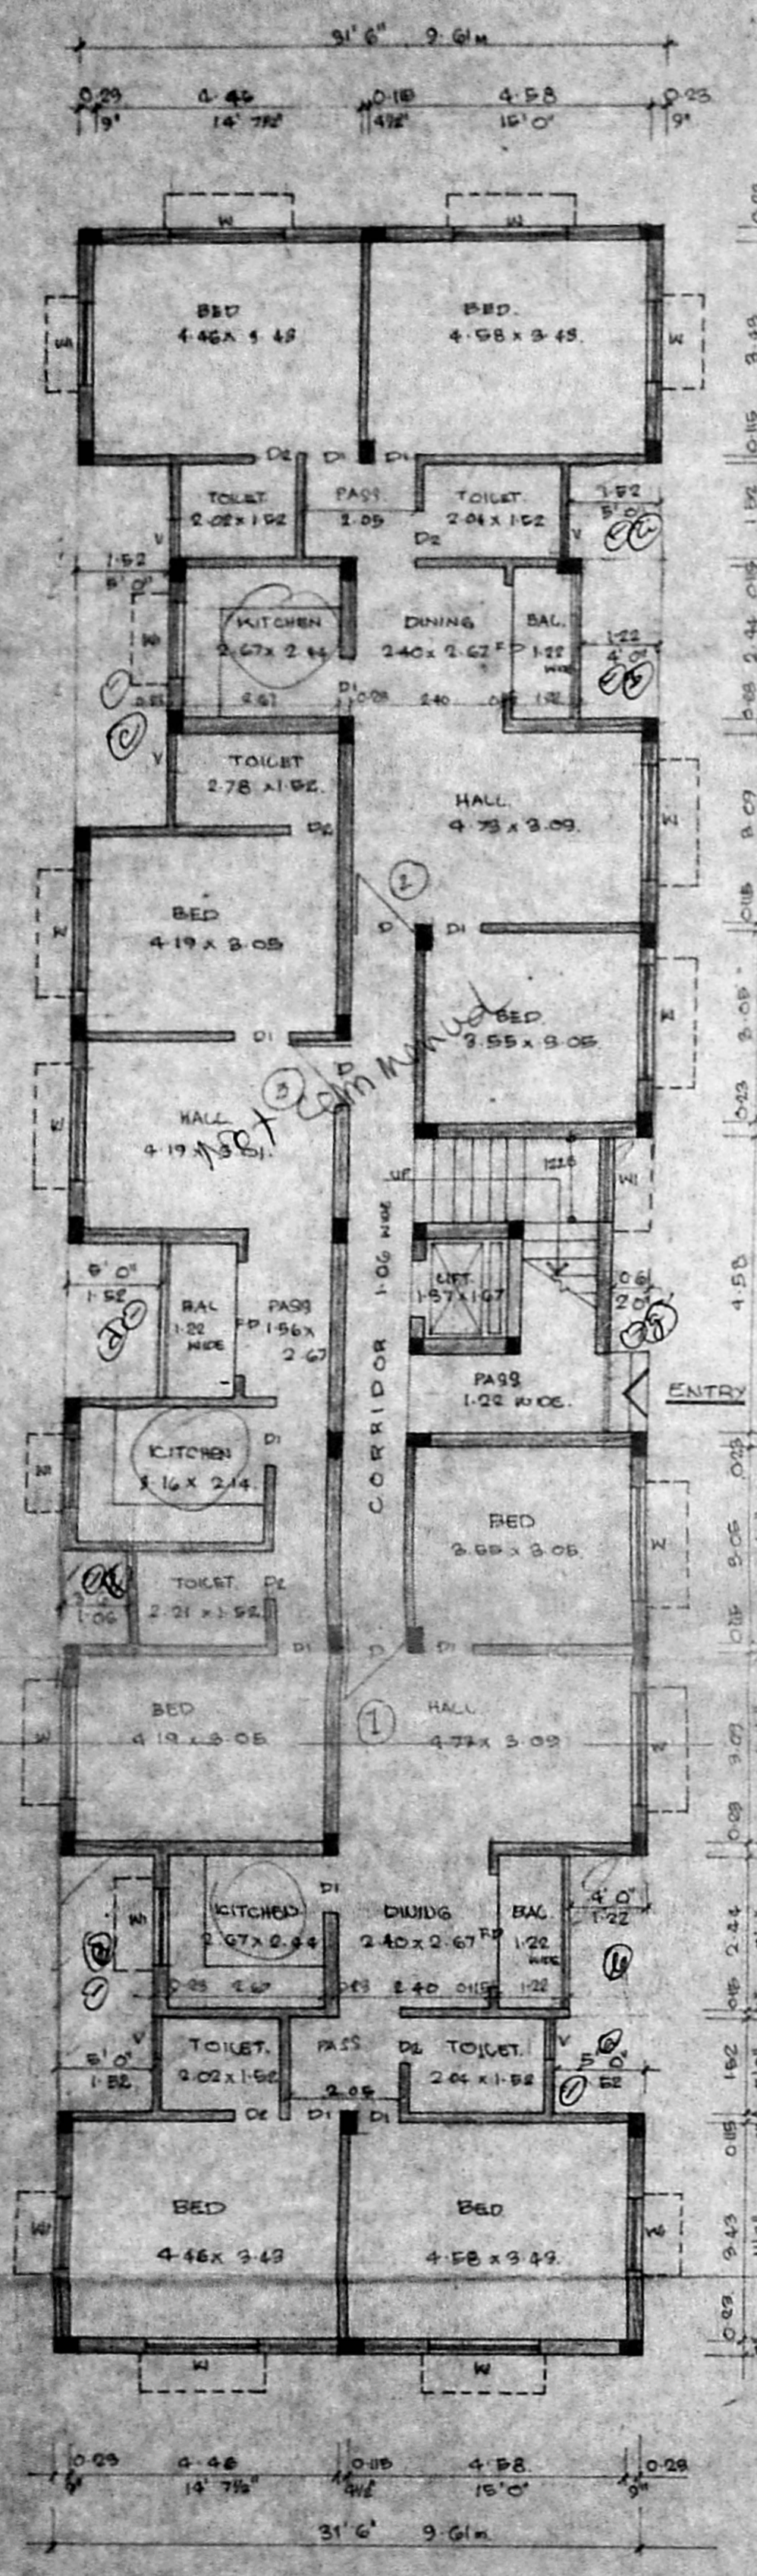


GROUND FLOOR PLAN

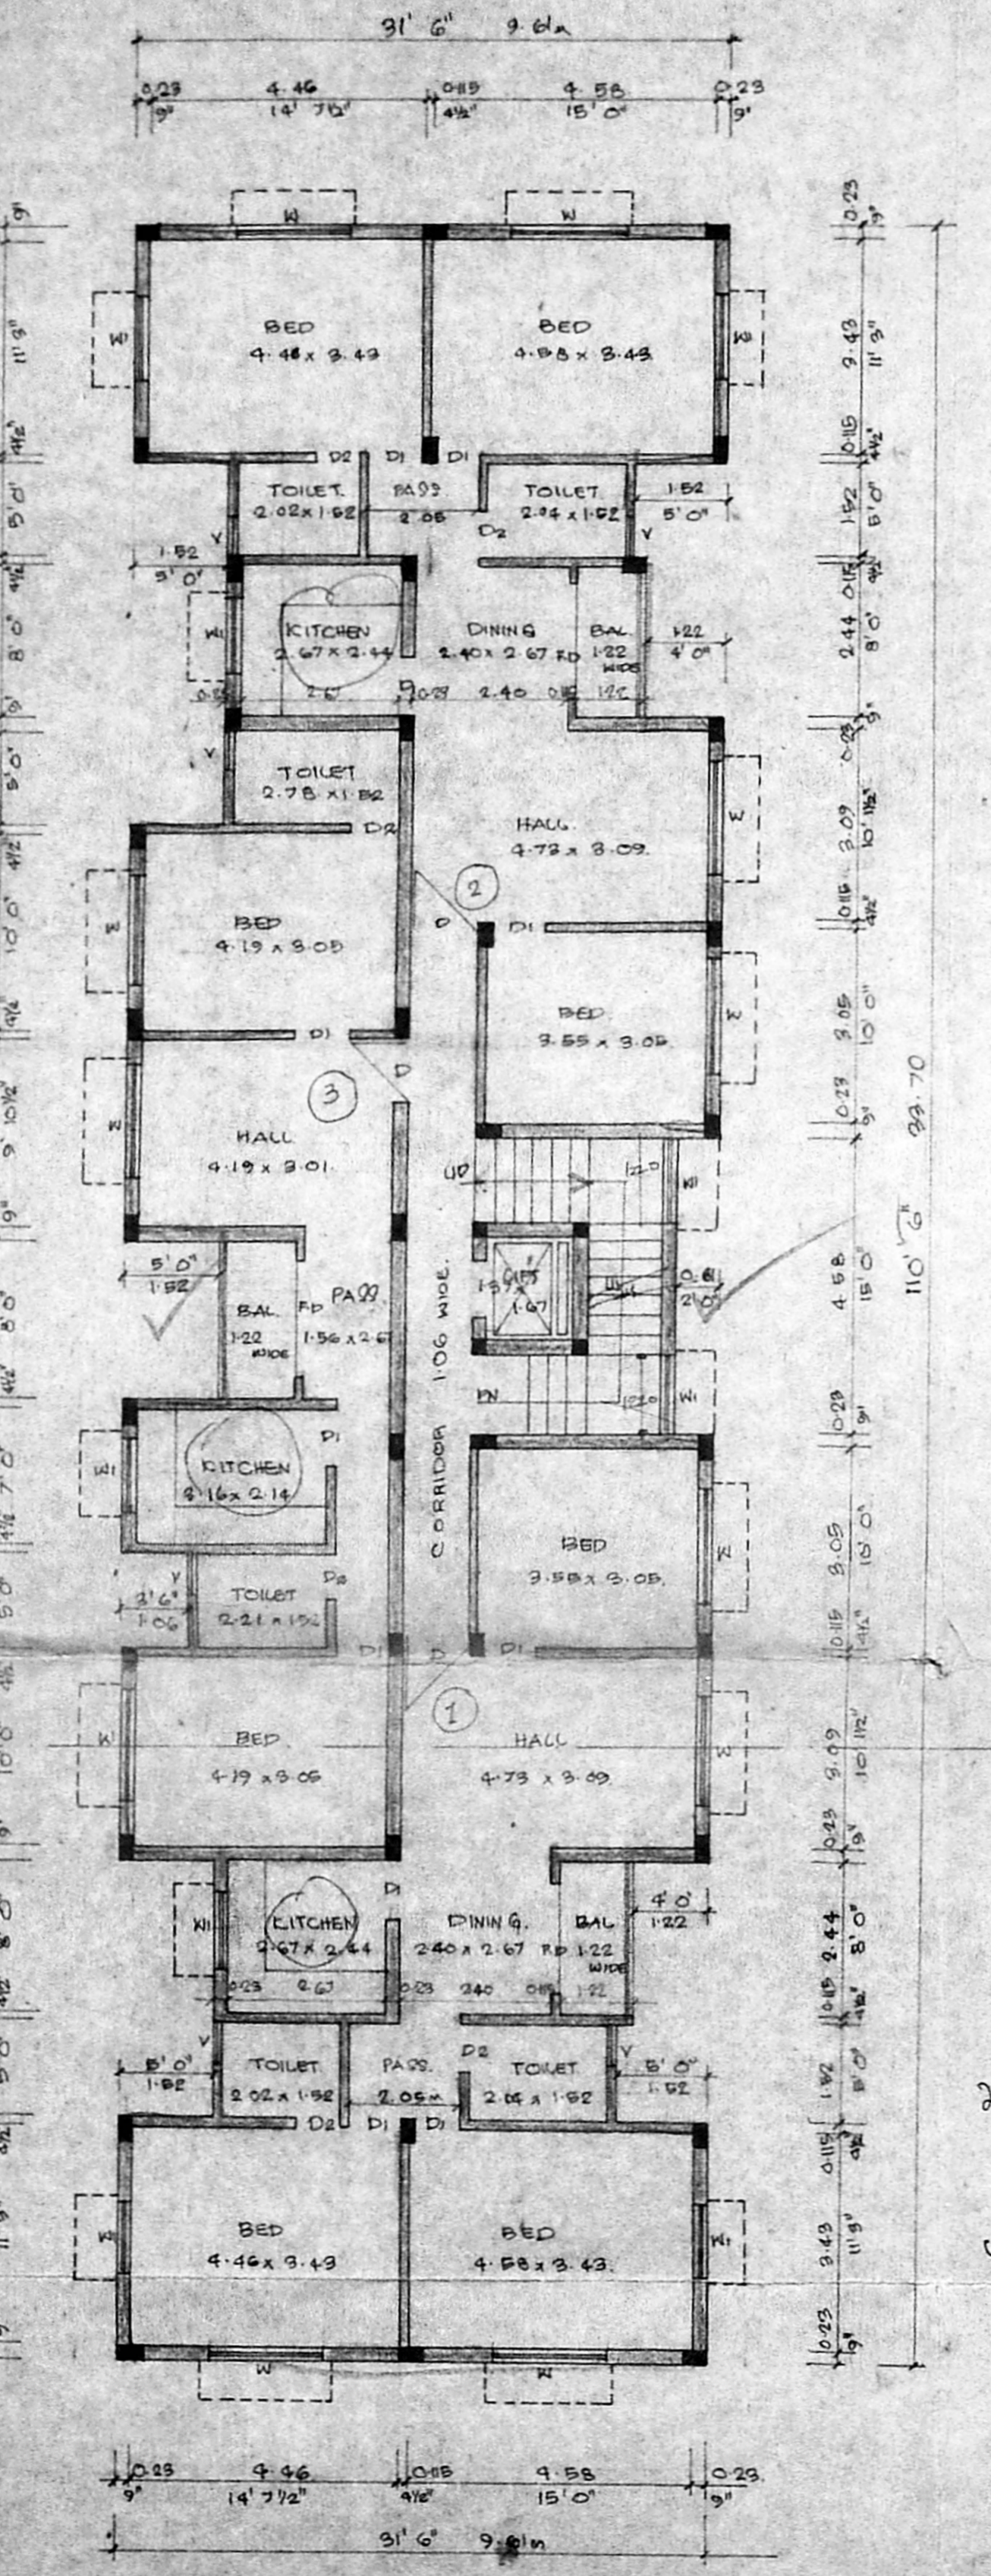


TYPICAL FLOOR PLAN FIRST, SECOND & THIRD FLOORS

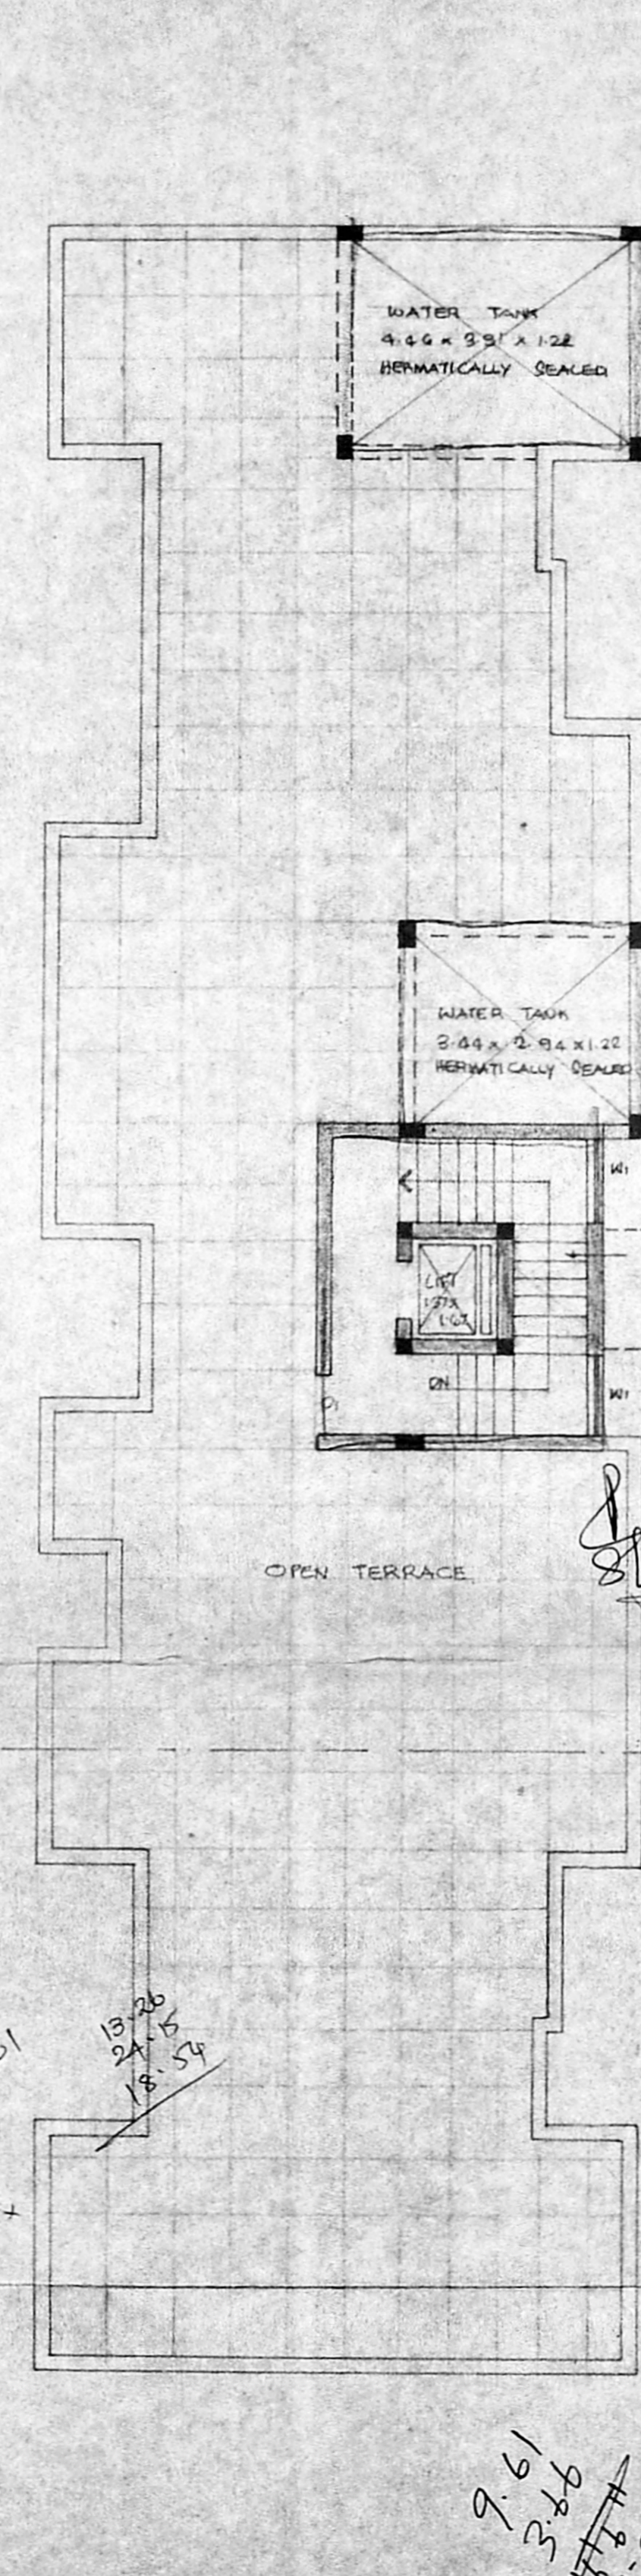


TERRACE PLAN

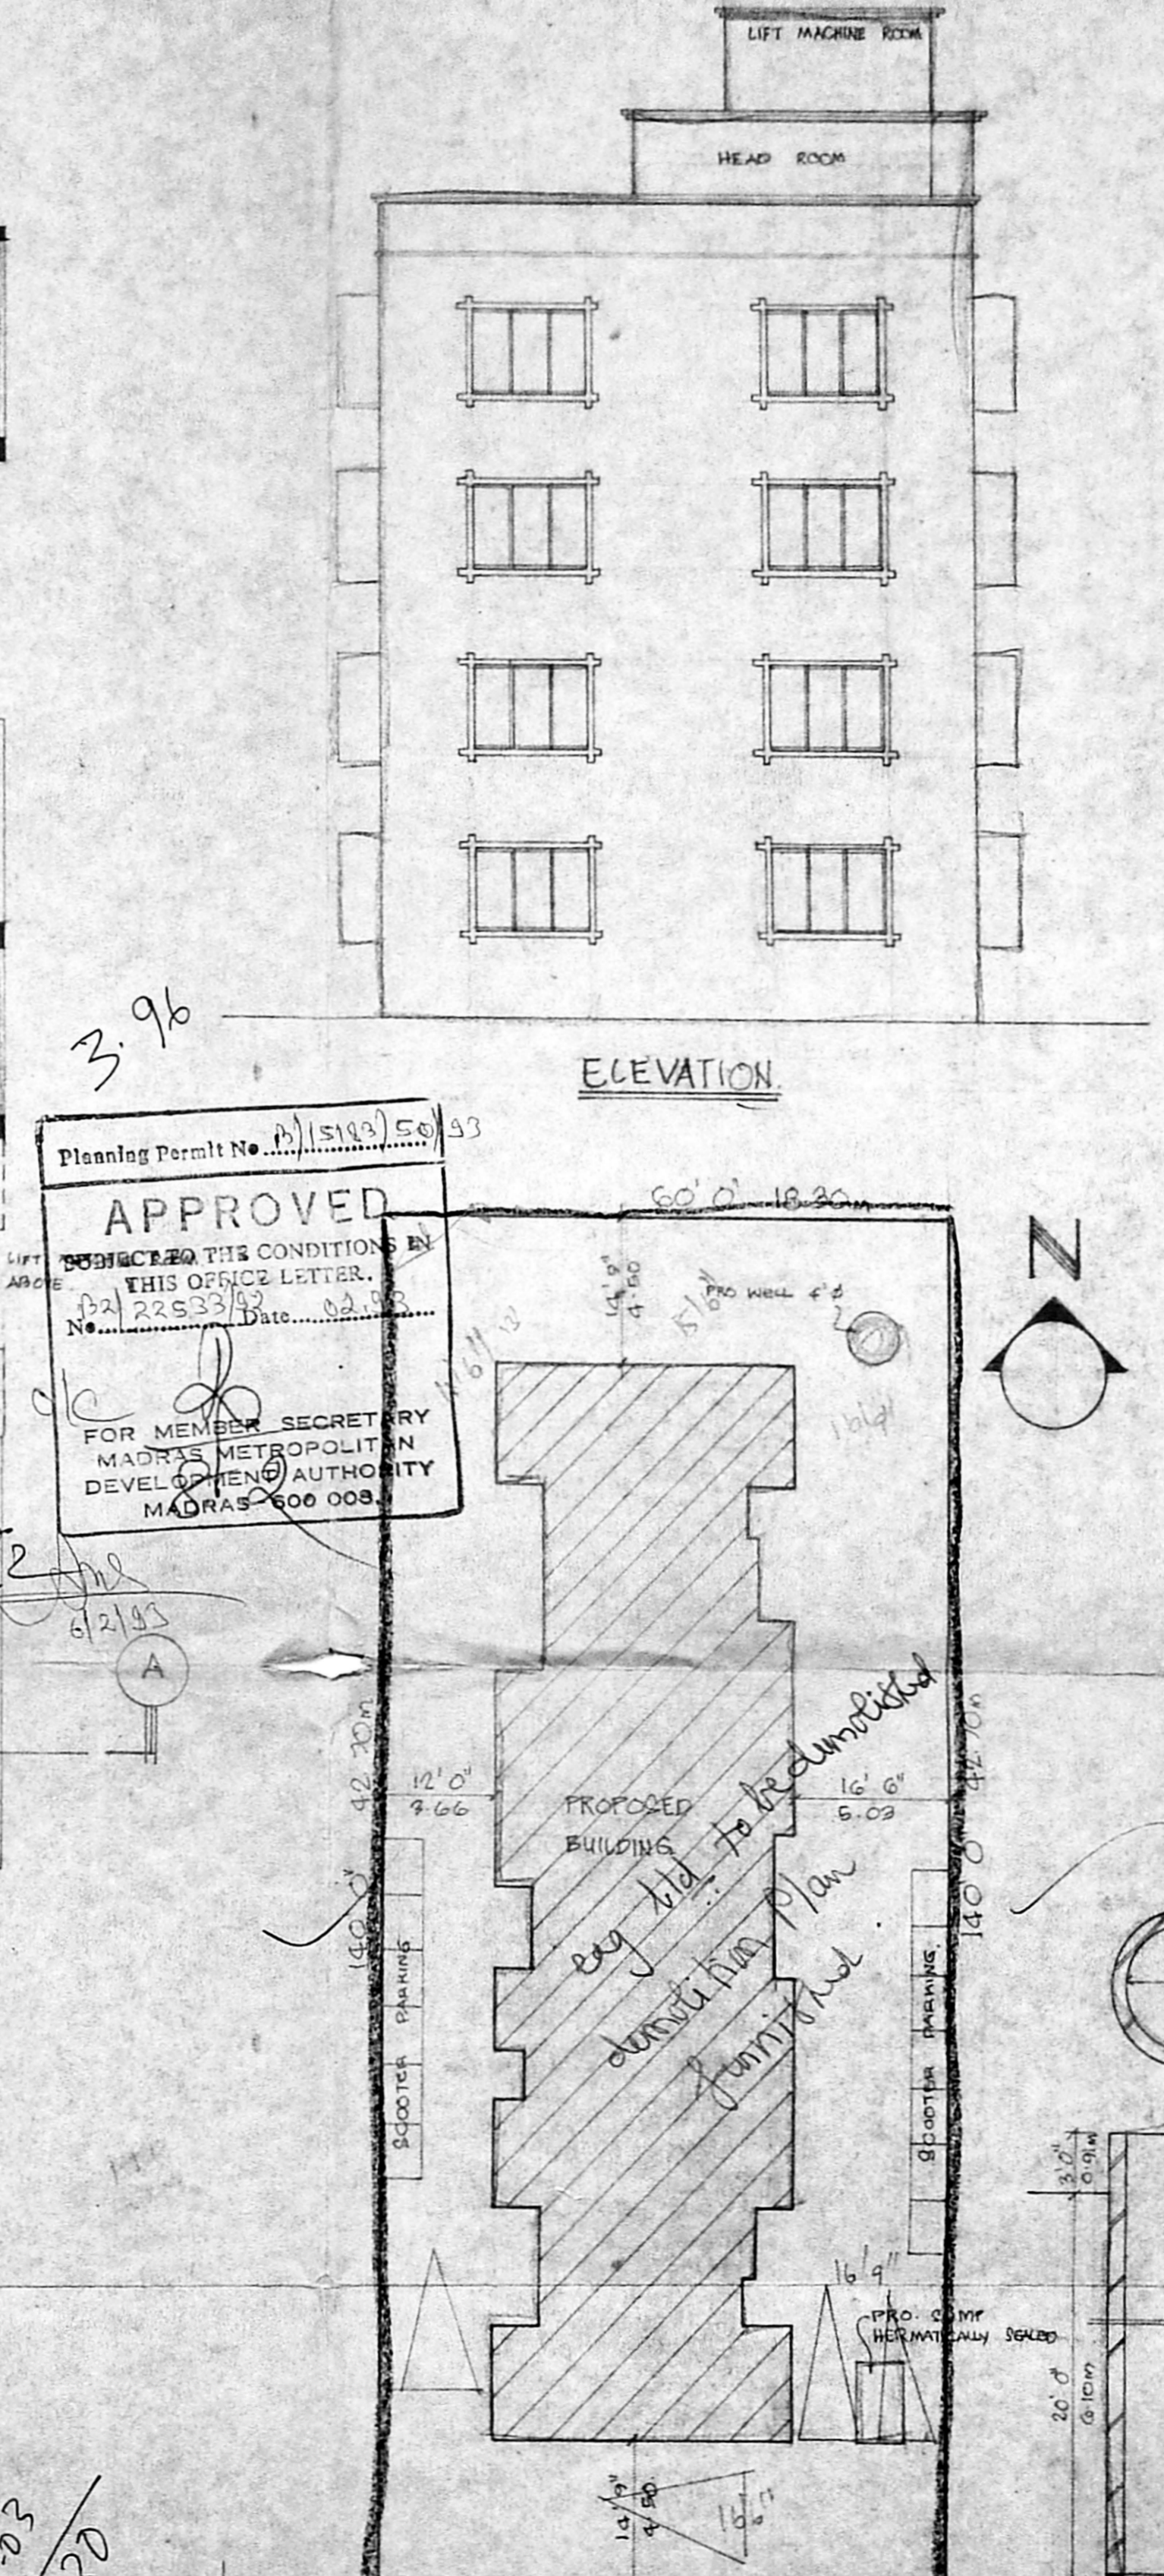

ELEVATION

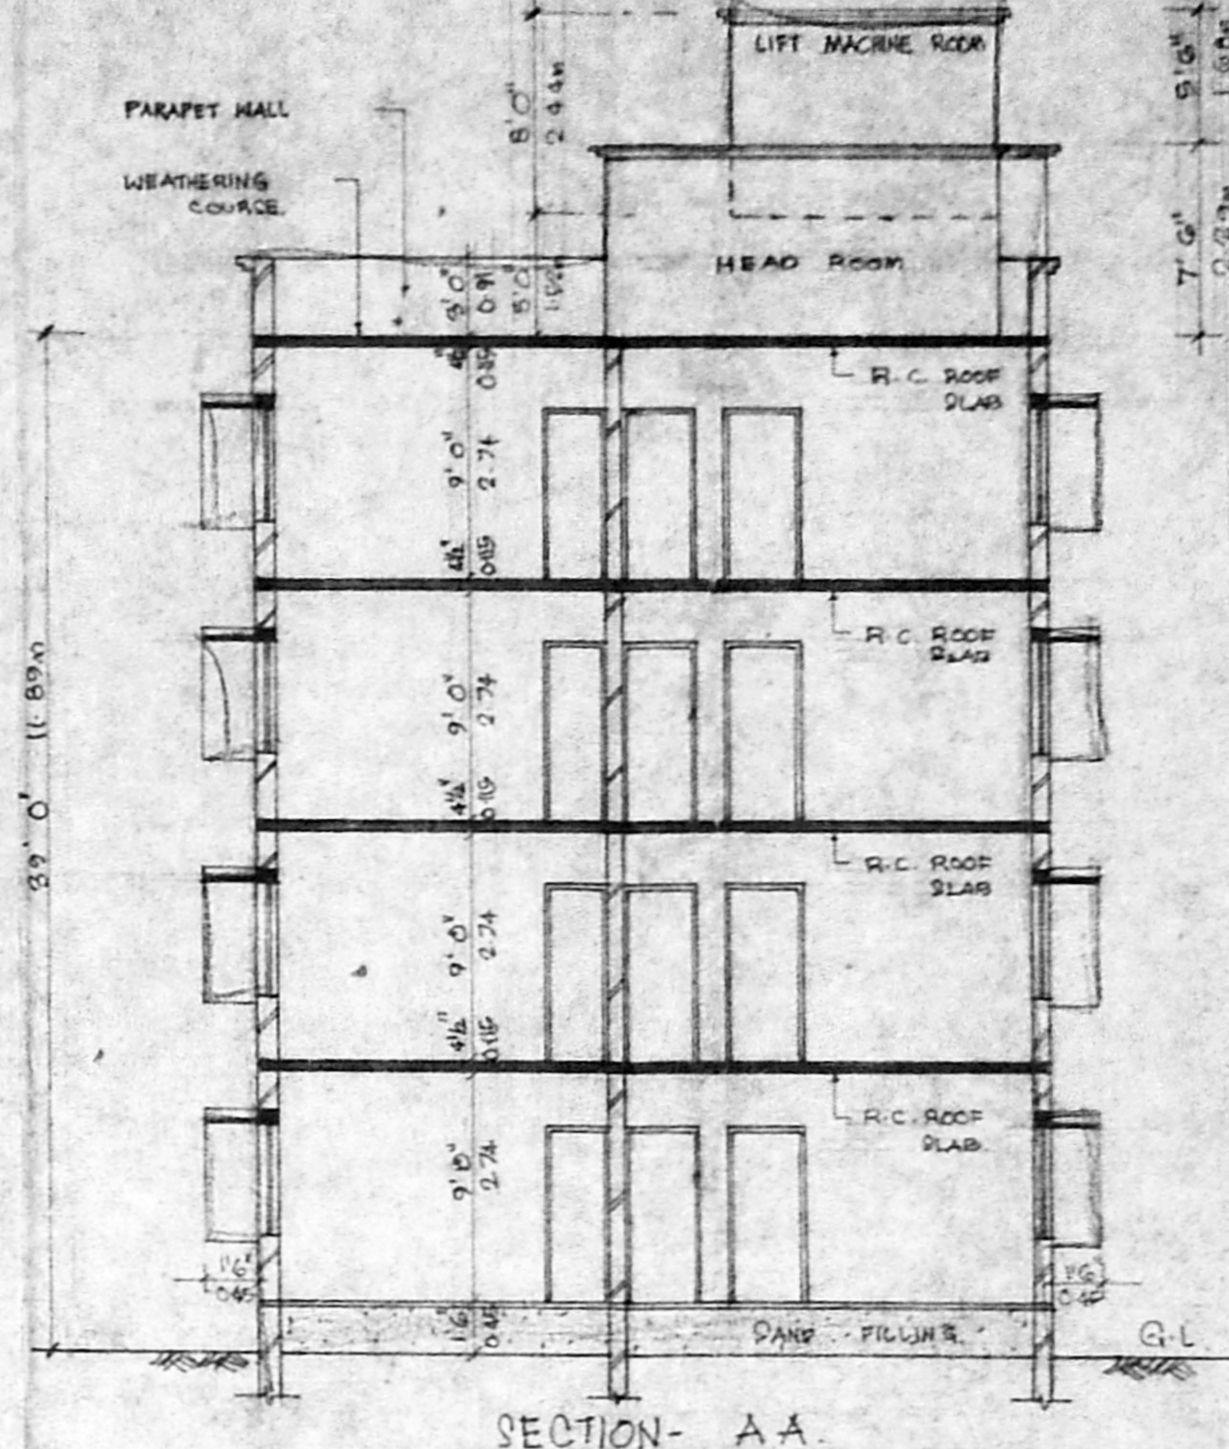

SECTION-AA

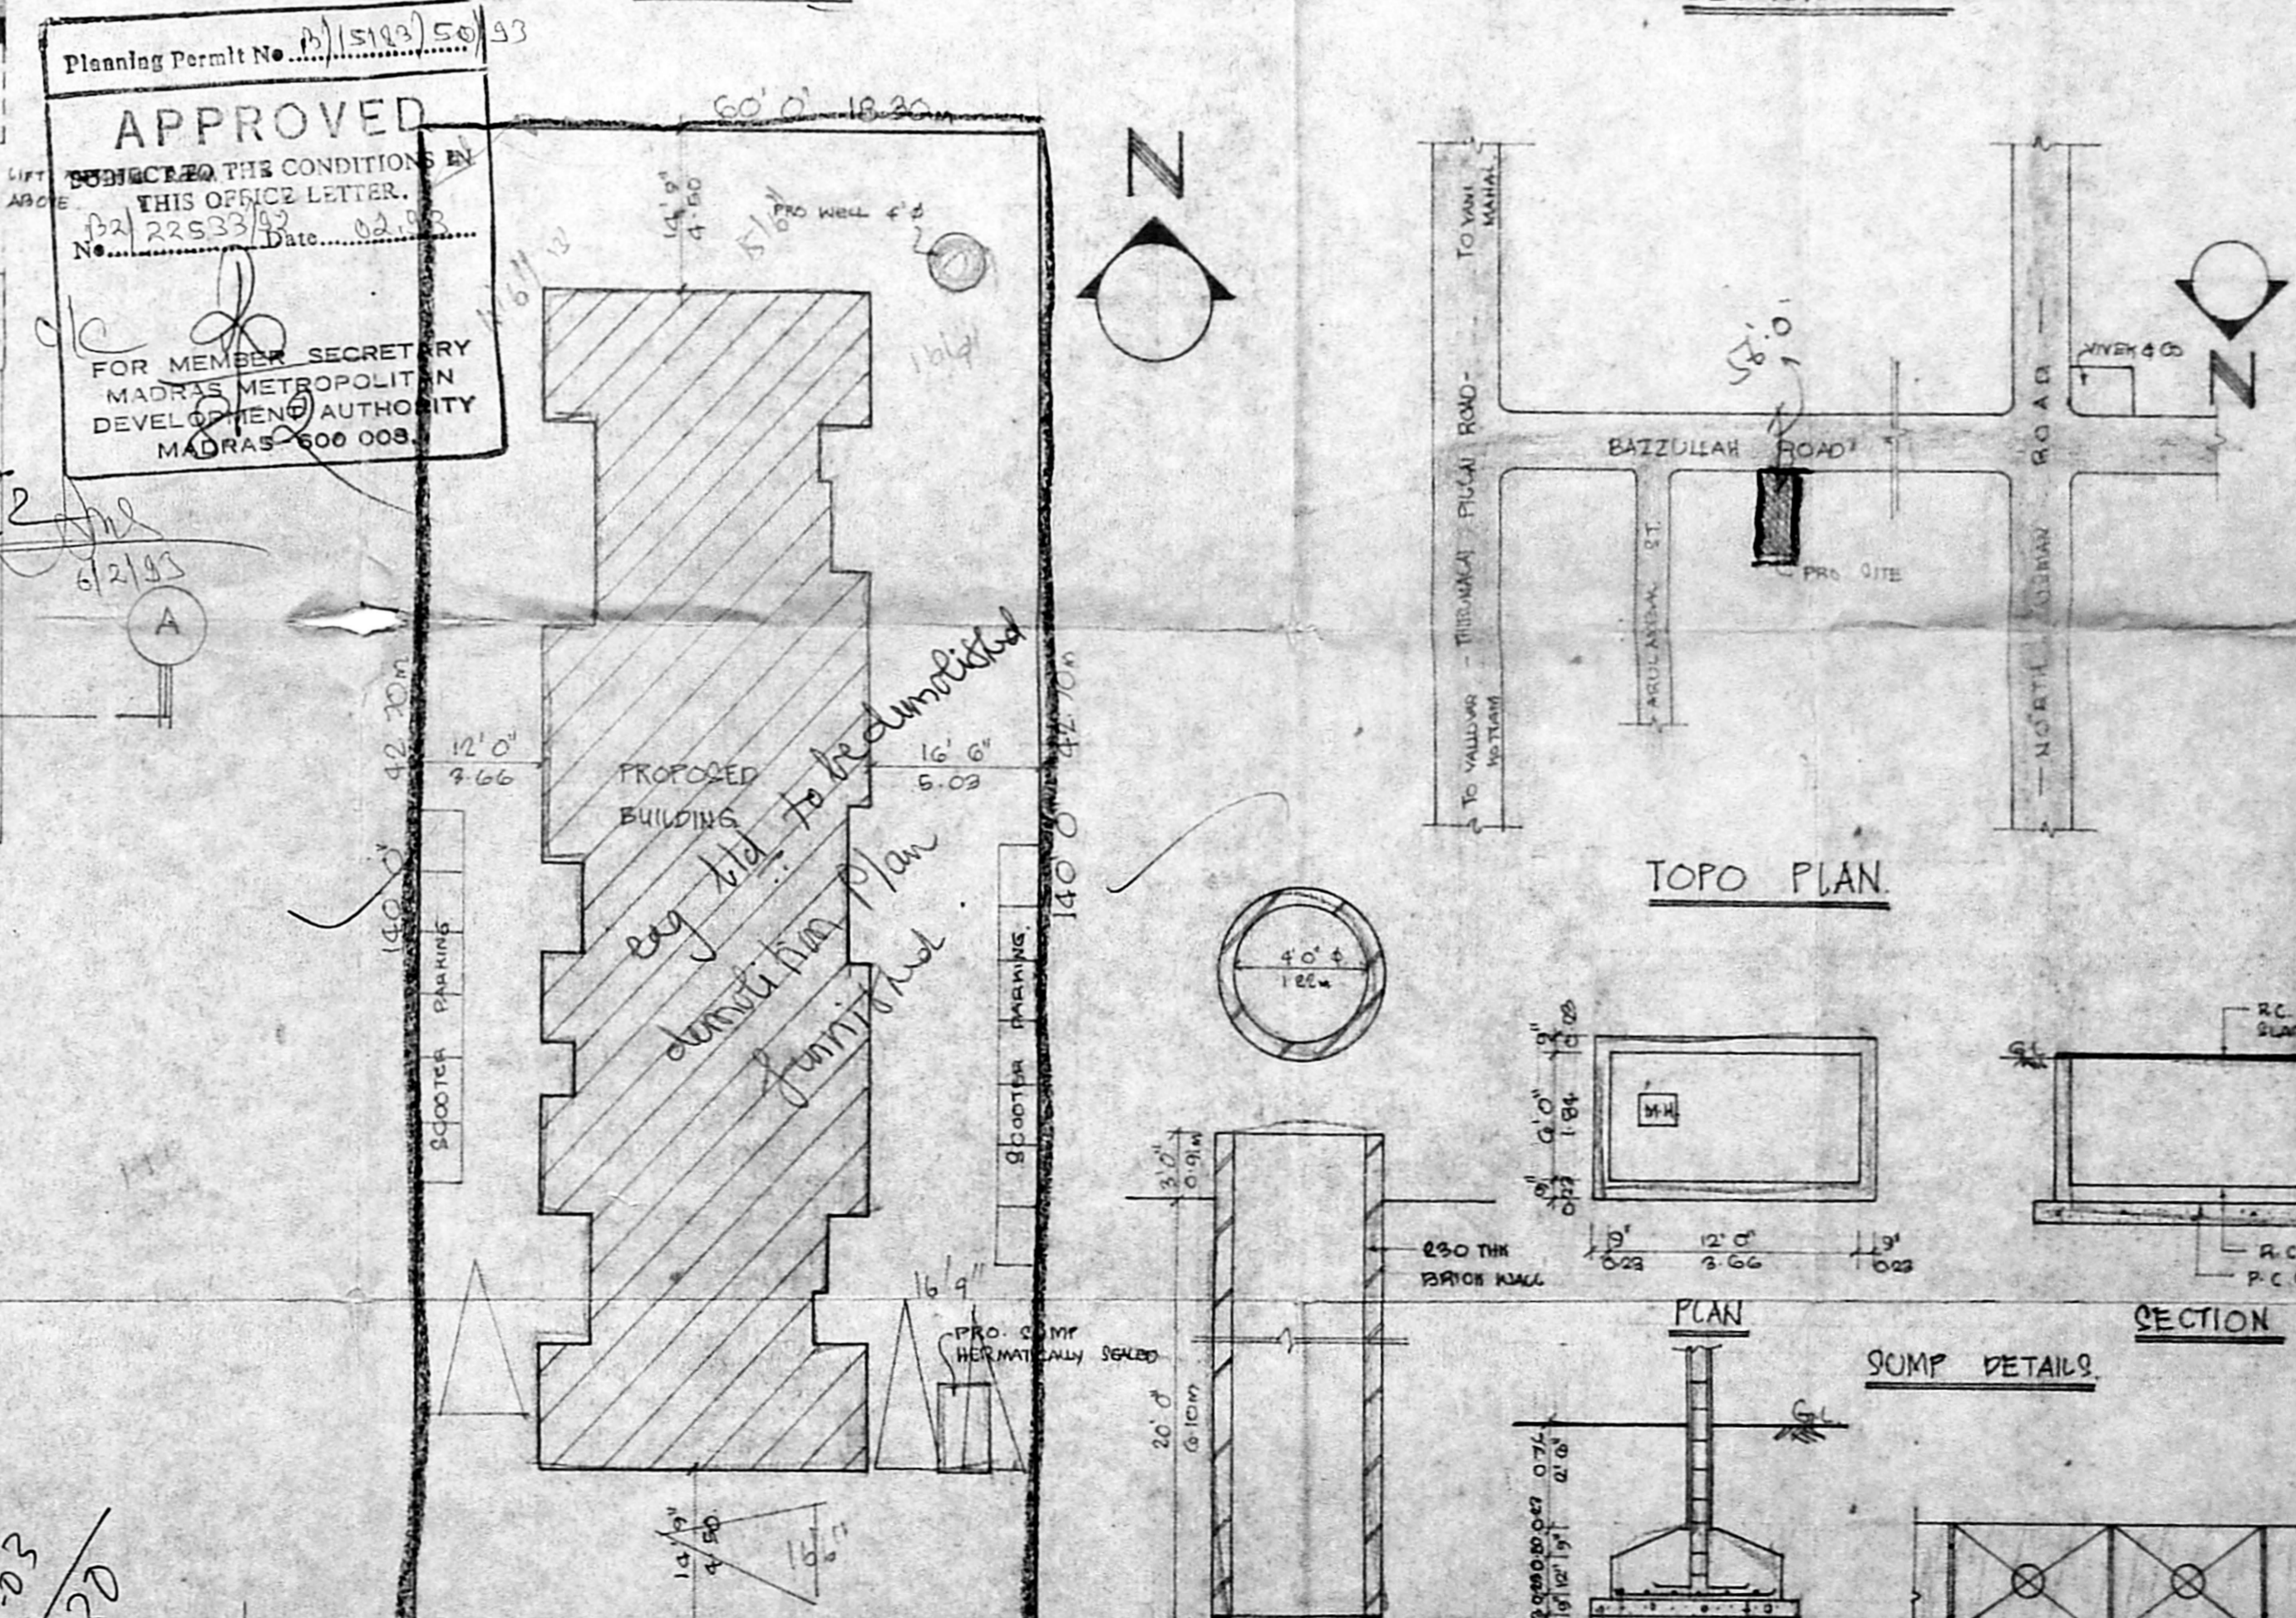

SITE PLAN SCALE 1:200

Planning Permit No. P/15143/50/33
APPROVED
 SUBJECT TO THE CONDITIONS BY
 THIS OFFICE LETTER.
 No. 22533/92 Date: 02.09.92
 FOR MEMBER SECRETARY
 MADRAS METROPOLITAN
 DEVELOPMENT AUTHORITY
 MADRAS-600 008.

7.61
 3.66
 18.30
 56.10
 18.30