



TERRACE FLOOR PLAN

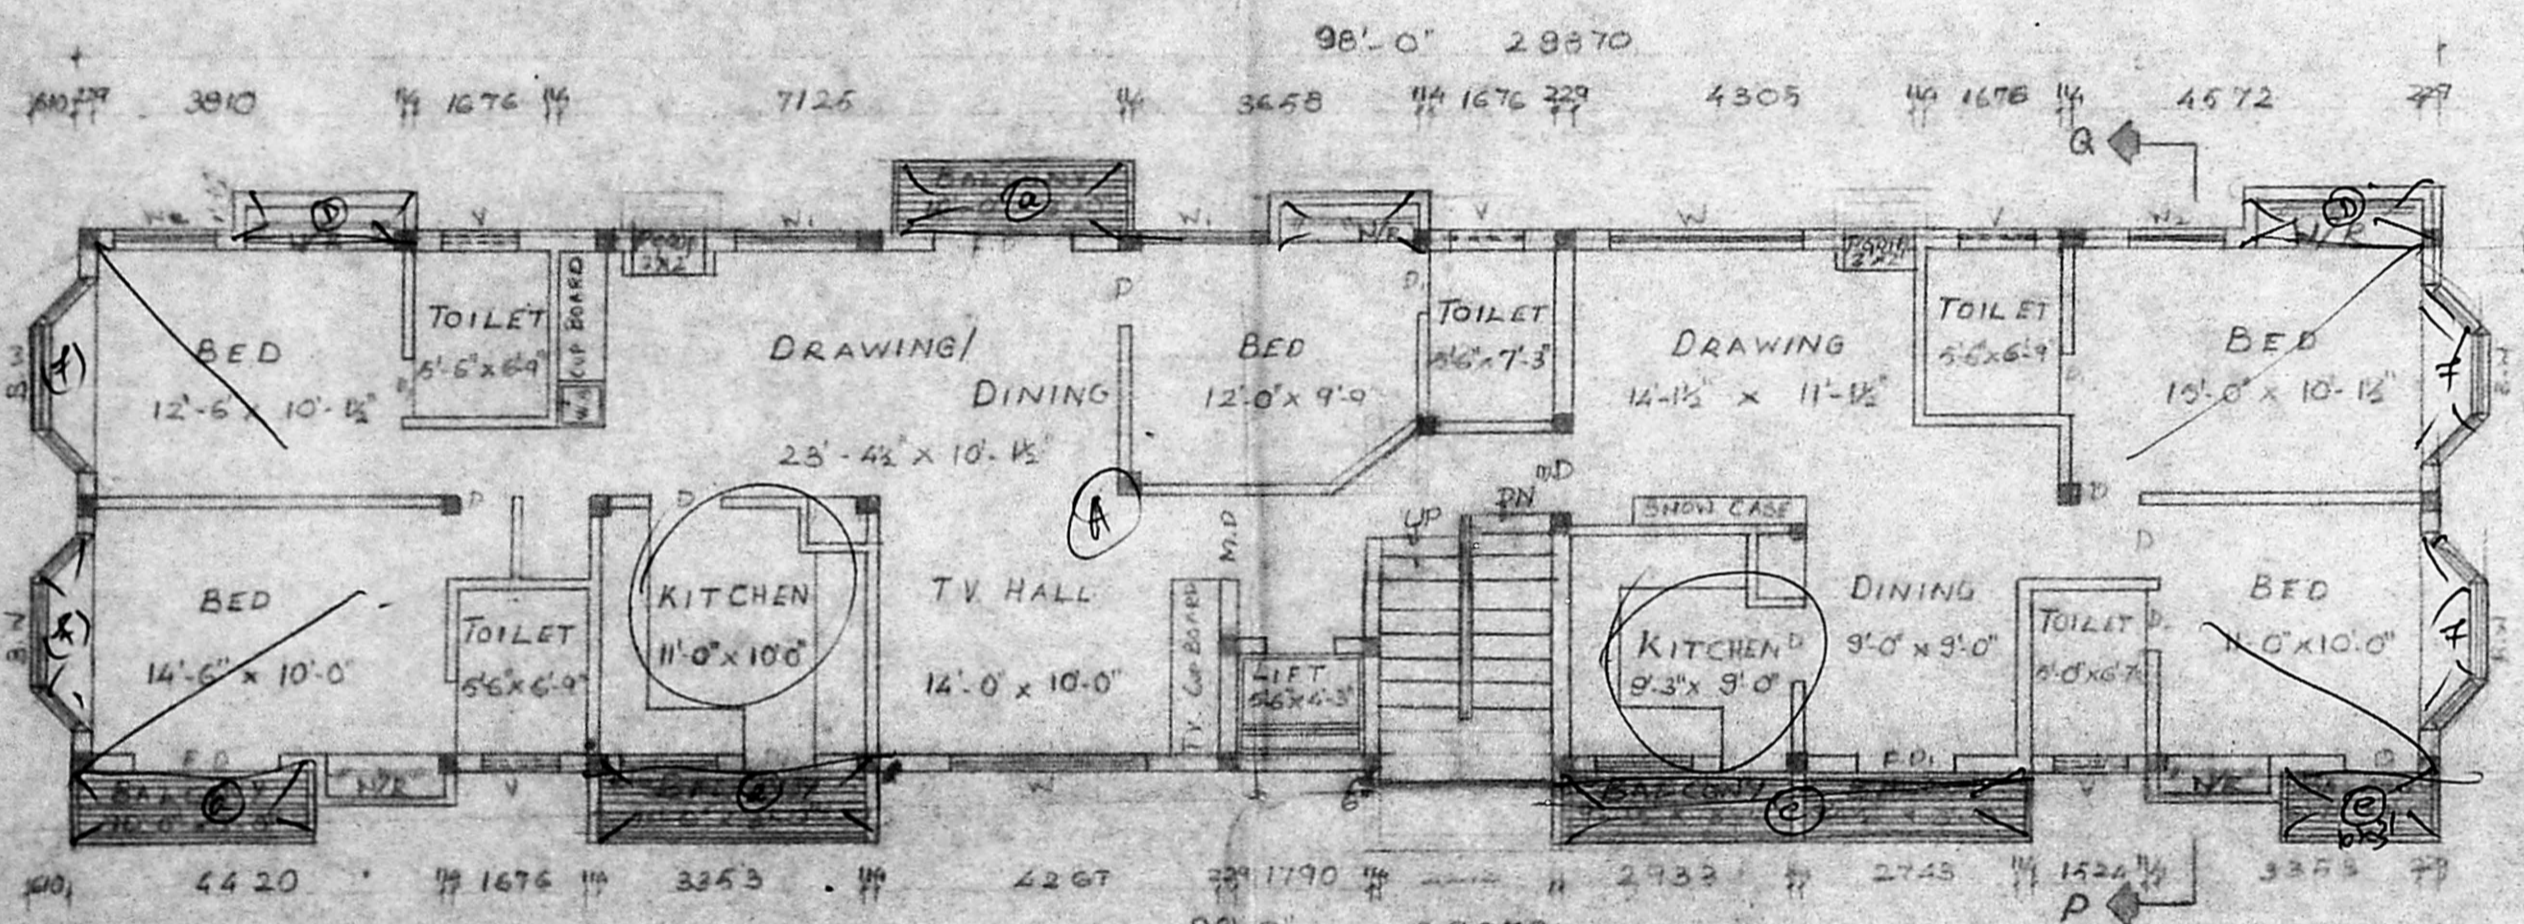


TYPICAL FLOOR PLAN (I, II & III FLOORS)

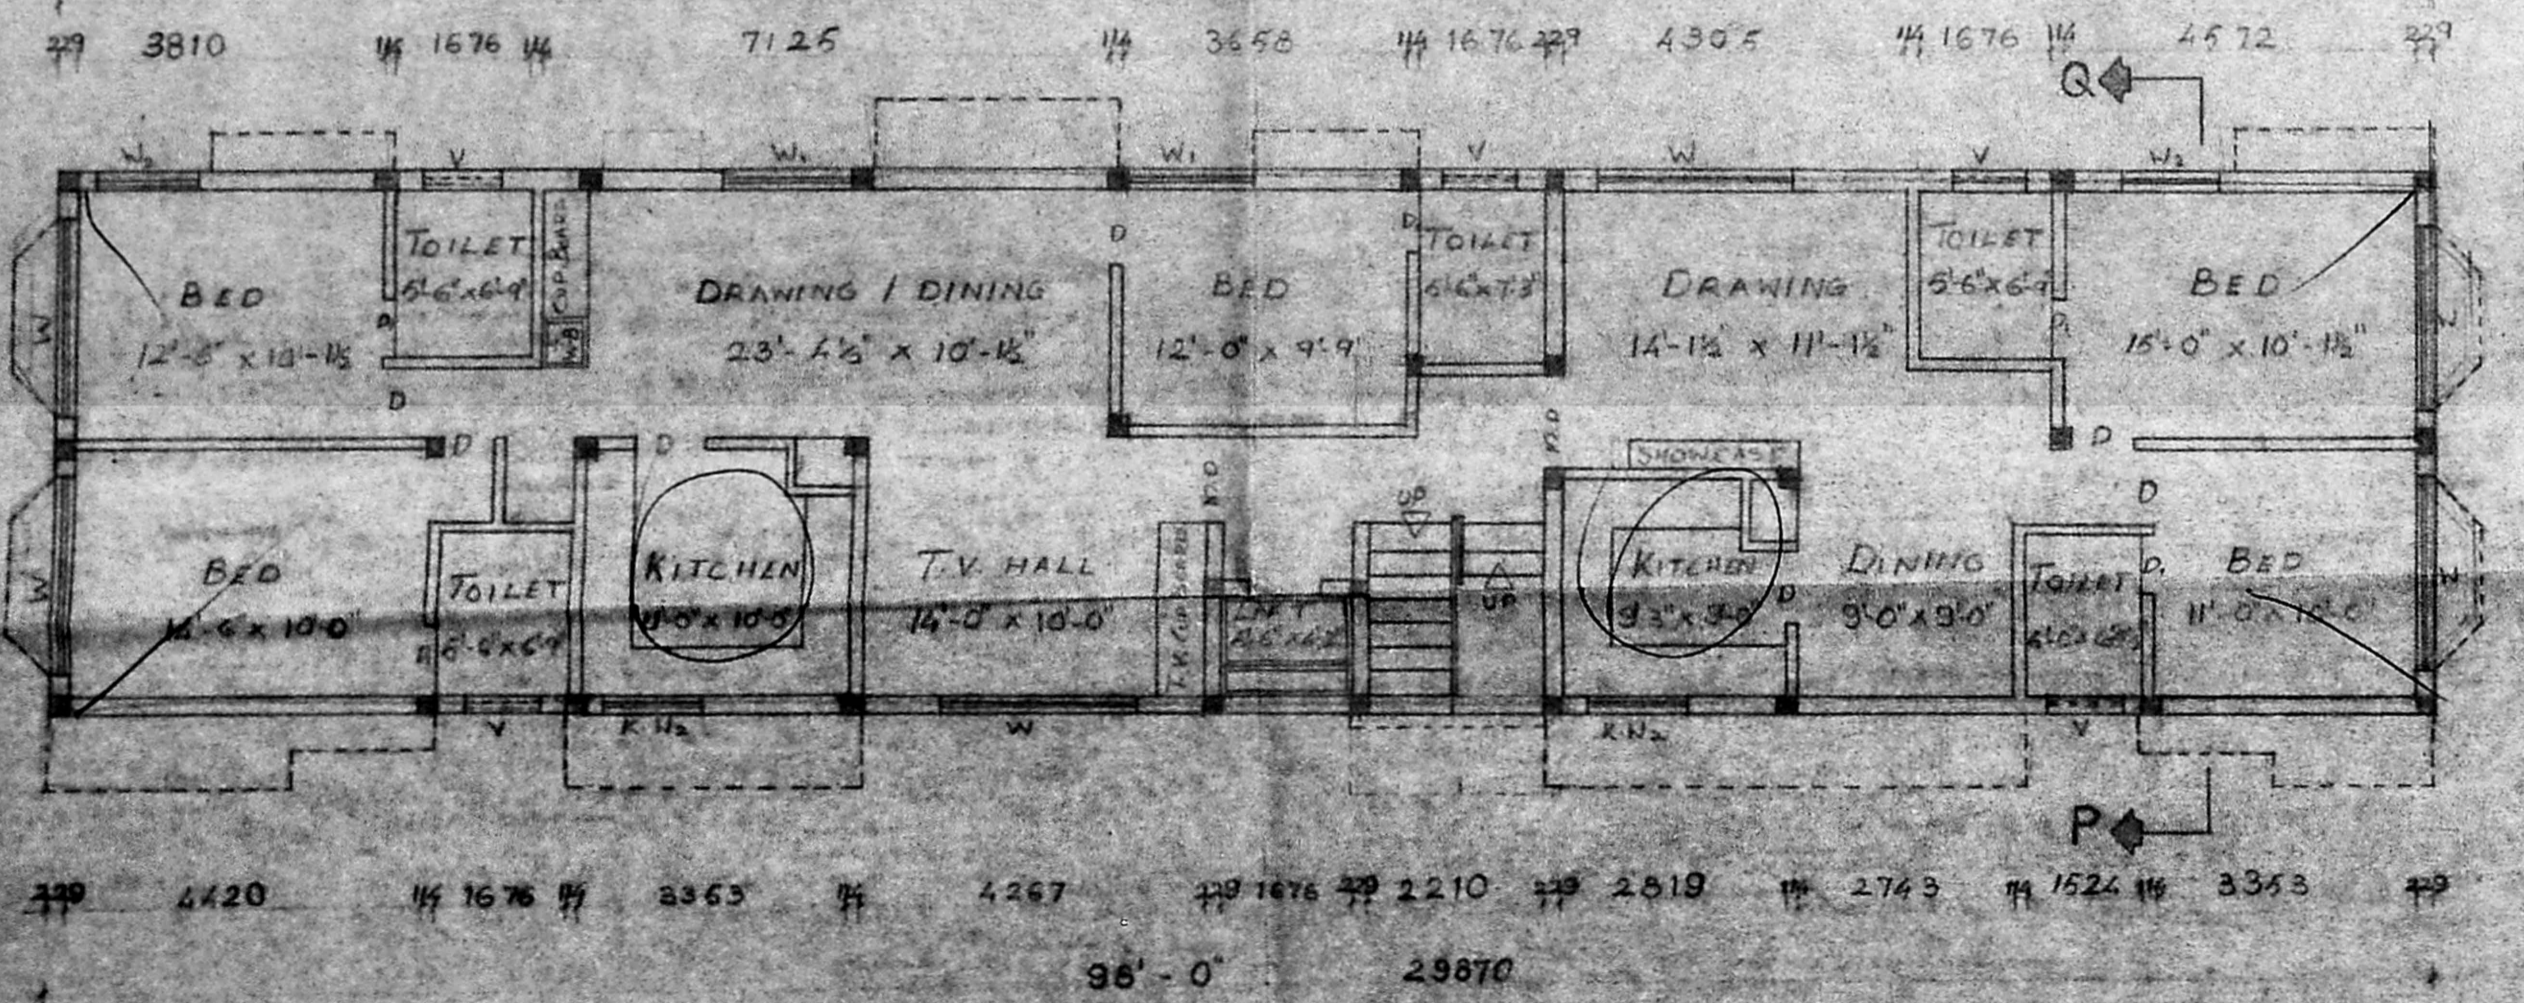

GROUND FLOOR PLAN


AREA STATEMENT

| | |
|---------------------------------|-------------------|
| GROUND AREA = 6425 sq ft | PLAT COVERAGE 34% |
| GROUND FLOOR AREA = 2156 | PROVIDED F.S.I. |
| TYPICAL FLOOR AREA = (2465 x 3) | TOTAL 7395 |

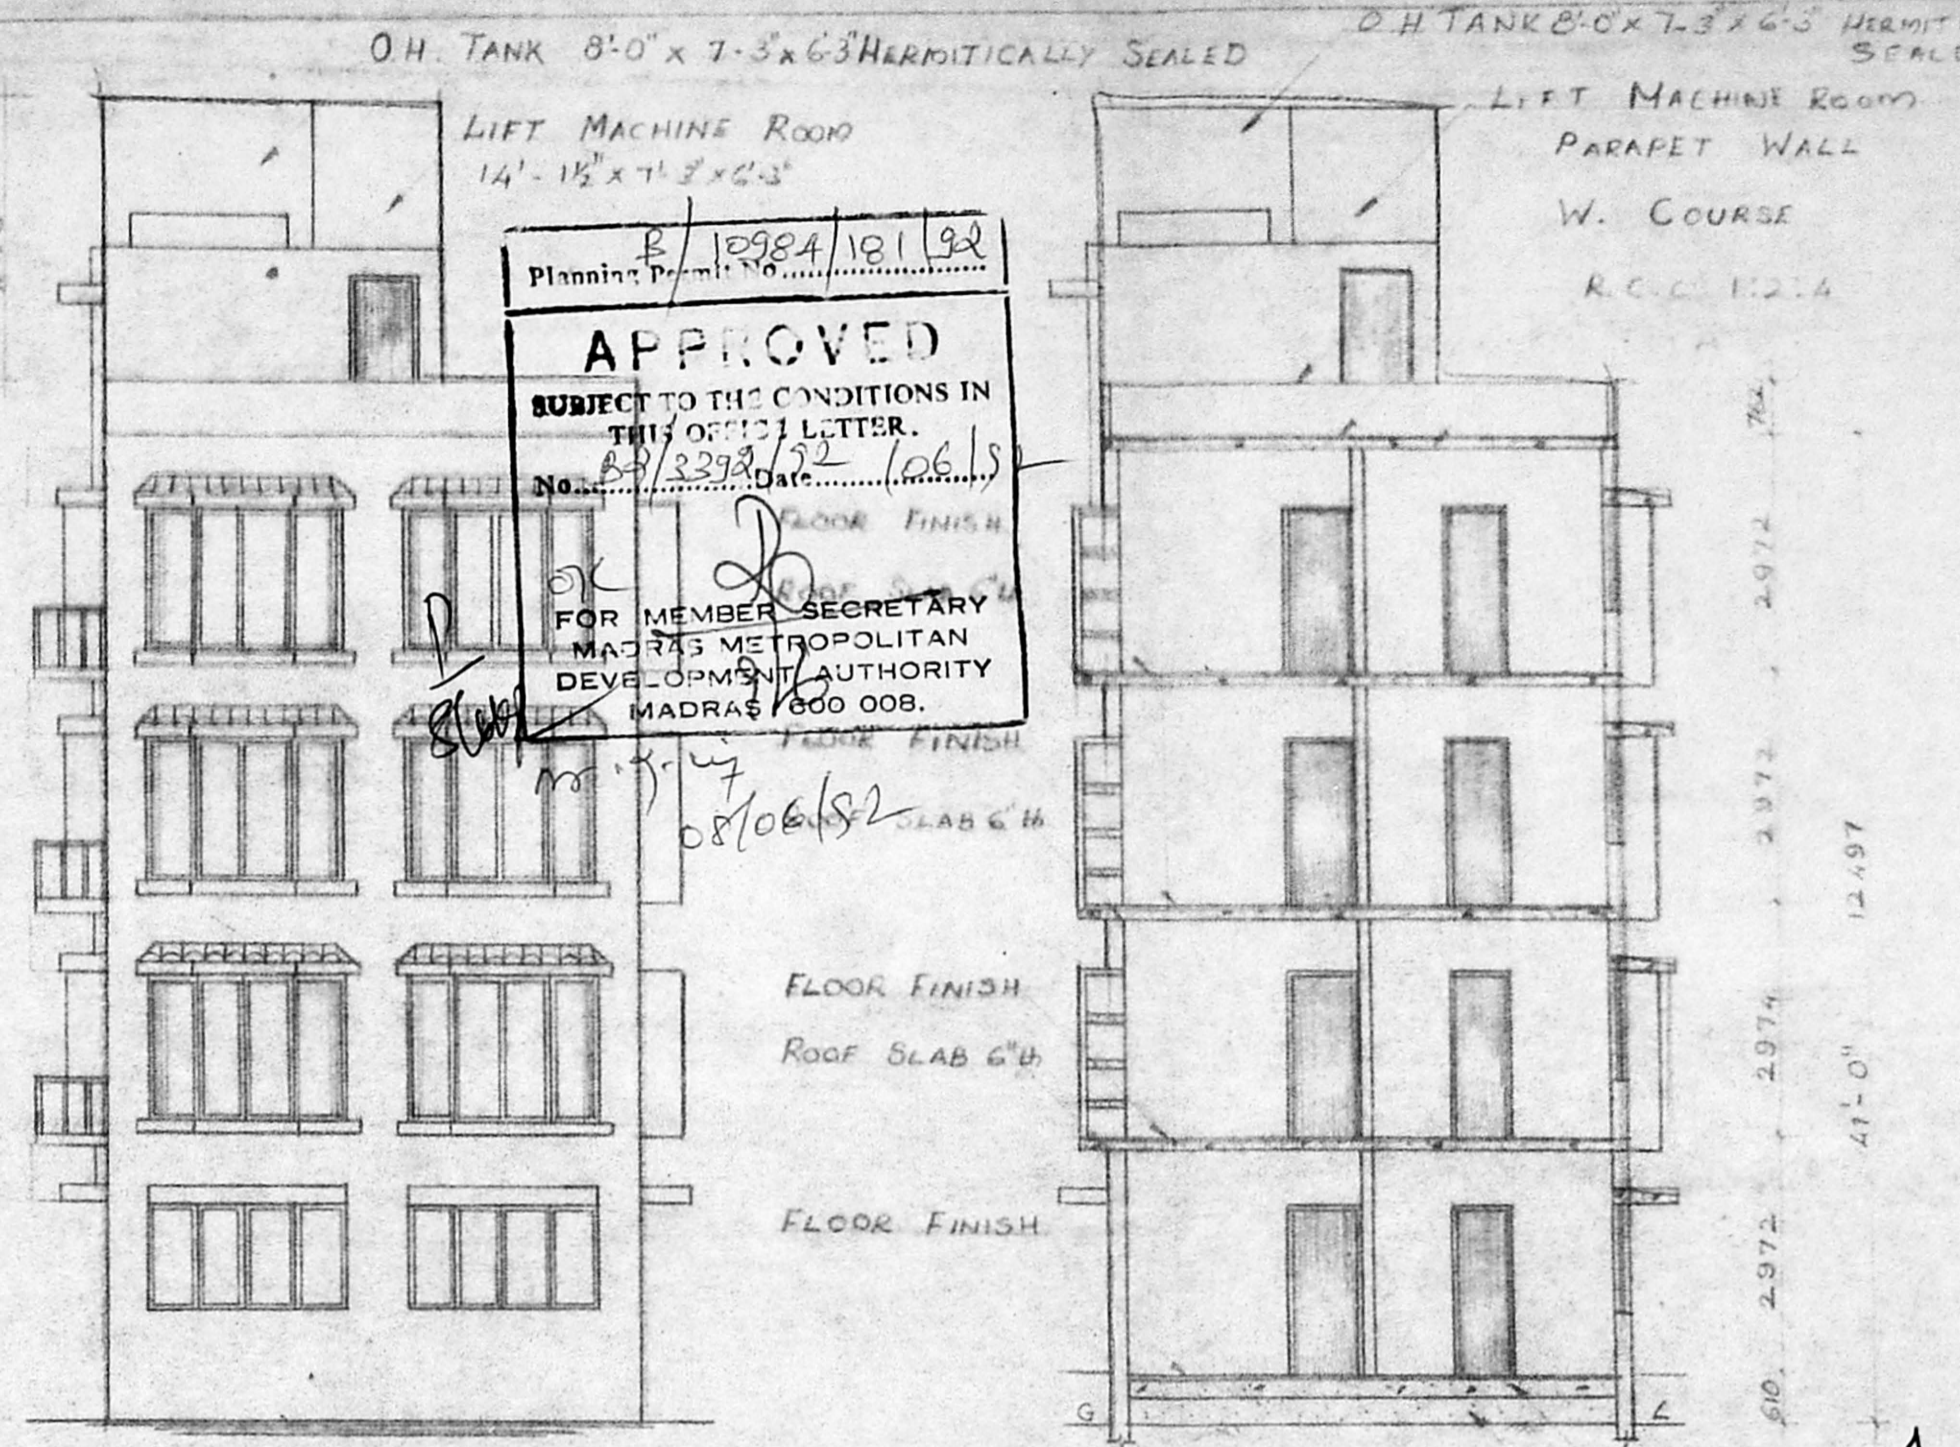


ELEVATION

SECTION ON P-Q

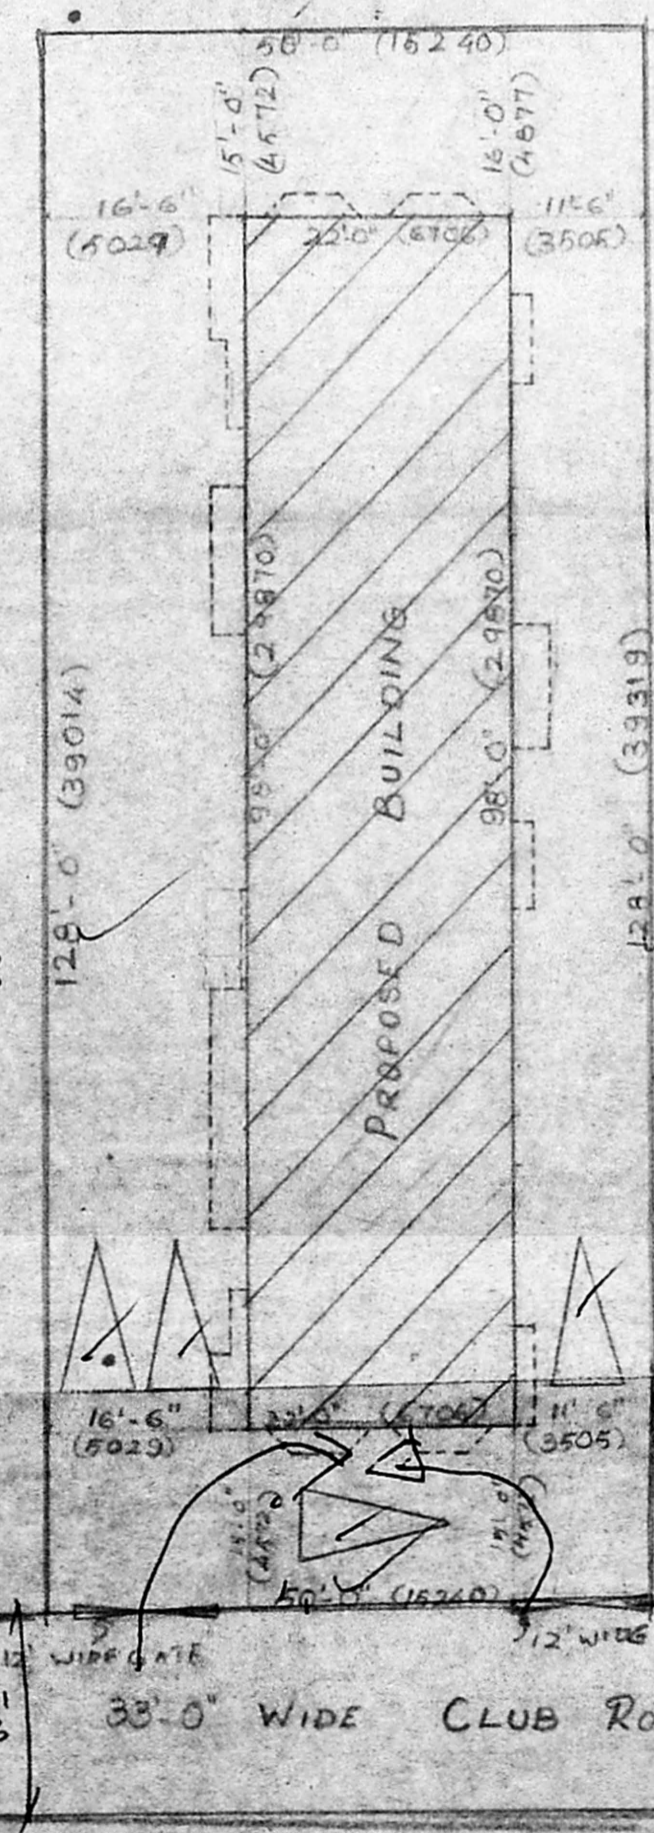


SITE PLAN

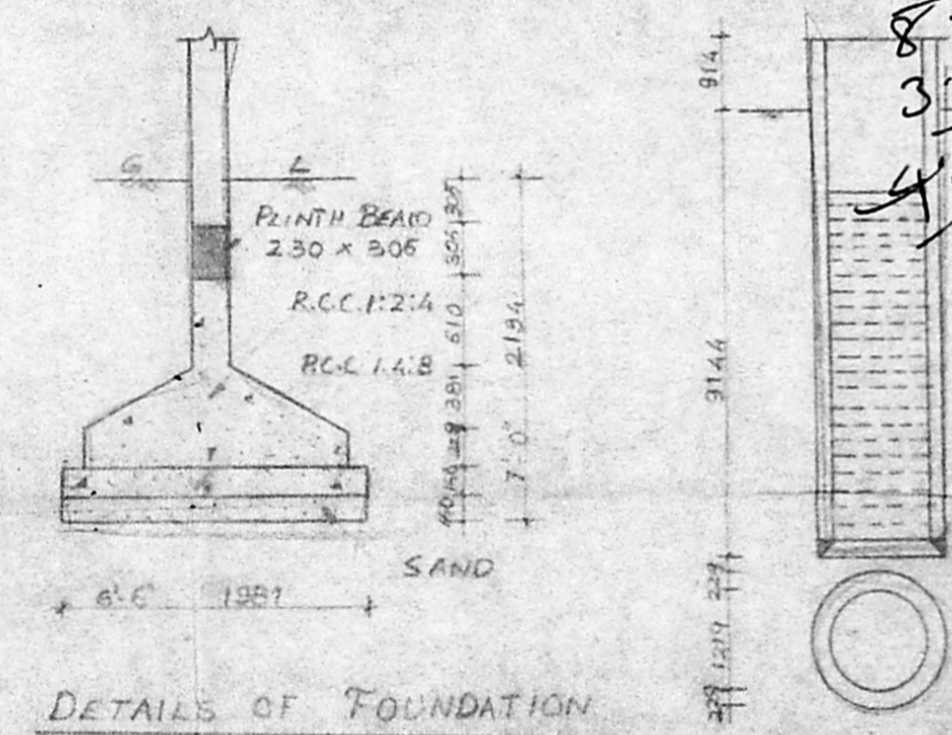

DETAILS OF FOUNDATION

DETAILS OF WELL

DETAILS OF GATE

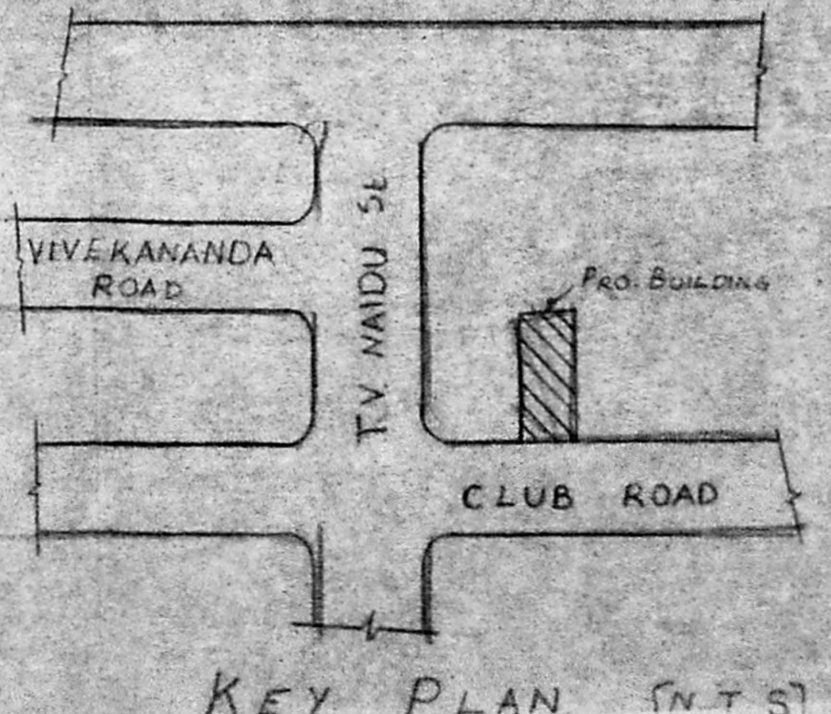

KEY PLAN (INTS)

Planning No. 12984/101/92
APPROVED
 SUBJECT TO THE CONDITIONS IN THIS OFFICE LETTER.
 No. 12984/92/106/15
 Date 08/06/82
 FOR MEMBER SECRETARY
 MADRAS METROPOLITAN
 DEVELOPMENT AUTHORITY
 MADRAS 600 008.

PROPOSED BUILDING
 PLOT NO. 58
 B2 3392/92
 CHE. AV., MADRAS-33
 R.C. 1:2:4
 EGM. 1:2:4
 FOR MR. VEERAPPA MAHADEVAN

SPECIFICATIONS

FOUNDATION R.C.C. 1:2:4 COLUMN
 FOUNDATION AND P.C.C.
 1:5:10 OVER SAND
 FLOORING R.C.C. 1:4:8 WITH C.M.I.
 S. STRUCTURE BK. WORK IN C.M. 1:3
 ROOF SLAB R.C.C. 1:2:4 6" THK
 W. COURSE BK. LIND WITH L.M. 1:3
 WITH TWO LAYERS OF
 PRESSED TILES
 JOINERY WITH BEST INDIAN TEAK

JOINERY

| | | | |
|------|---------|------------|-------------|
| M.D. | MAIN | Door | 1057 x 2134 |
| F.D. | FRENCH | Door | 1829 x 2134 |
| F.D. | FRENCH | Door | 1219 x 2134 |
| D. | | Door | 914 x 2134 |
| D. | | Door | 762 x 2134 |
| W. | | WINDOW | 2438 x 1372 |
| W. | | WINDOW | 1829 x 1372 |
| K.W. | KITCHEN | WINDOW | 1219 x 1047 |
| B.W. | BAY | WINDOW | 2438 x 1827 |
| V. | | VENTILATOR | 914 x 610 |

PRO. COLOR SHOWN
 ROAD COLOR SHOWN
 SITE COLOR SHOWN

OWNER: K. V. JAYASANKAR

S. CHOCKALINGAM BE. MIL.,
 LICENSED SURVEYOR
 CLASS I
 S. No. 213,
 LICENSED SURVEYOR

JOB NO SE/536/92

| | | |
|-------------|------|------------|
| DRAWN BY | NAME | DATE |
| CHECKED BY | V.R. | 31-1-92 |
| APPROVED BY | | |
| SCALE | | 1" = 8'-0" |

ARCHITECTS
 GRINIVASA ENTERPRISES

74, BAZILLIAN ROAD
 MADRAS - 17