


SITE PLAN SHOWING THE COMPRISING SURVEY NOS, EXISTING BUILDINGS & PROPOSED BUILDING FOR

M/S MADRAS SHEET GLASS WORKS LTD. BUTTING VILLAGE ST.

TIRUVOTTIYUR MUNICIPALITY LIMIT, SAIDAPET TALUK, MADRAS-19.

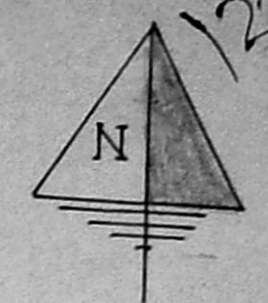


S.No. 283

S.No. 282


S.No. 284

SCALE 1"=66'-0"

SITE PLAN APPROVED YIDE PERMSSION NR C/PP/230 B/6/89 DT. 24.8.87

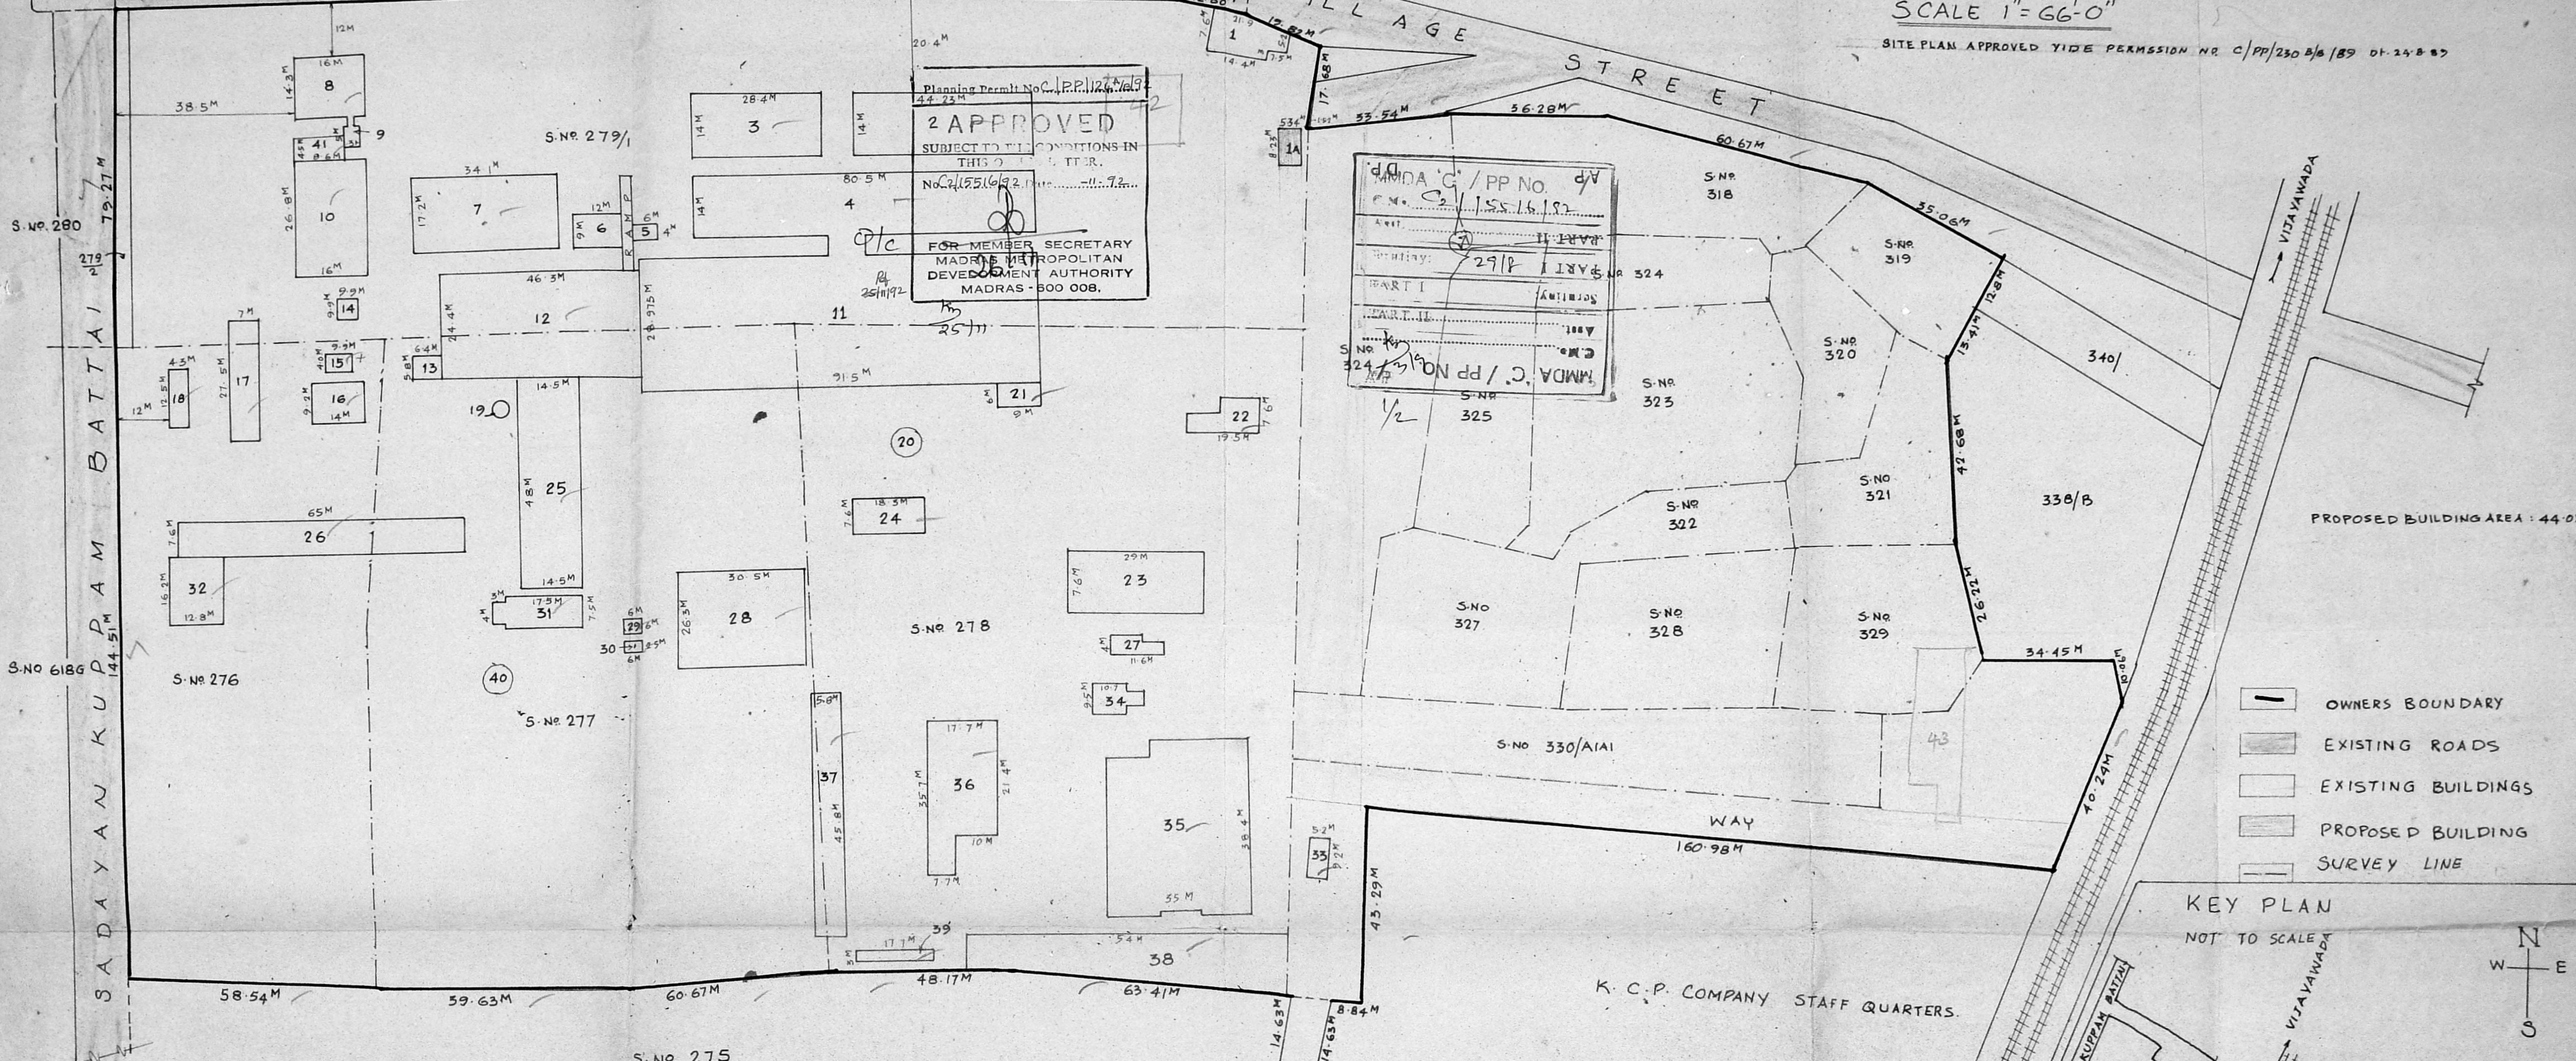

- OWNERS BOUNDARY
- EXISTING ROADS
- EXISTING BUILDINGS
- PROPOSED BUILDING
- SURVEY LINE

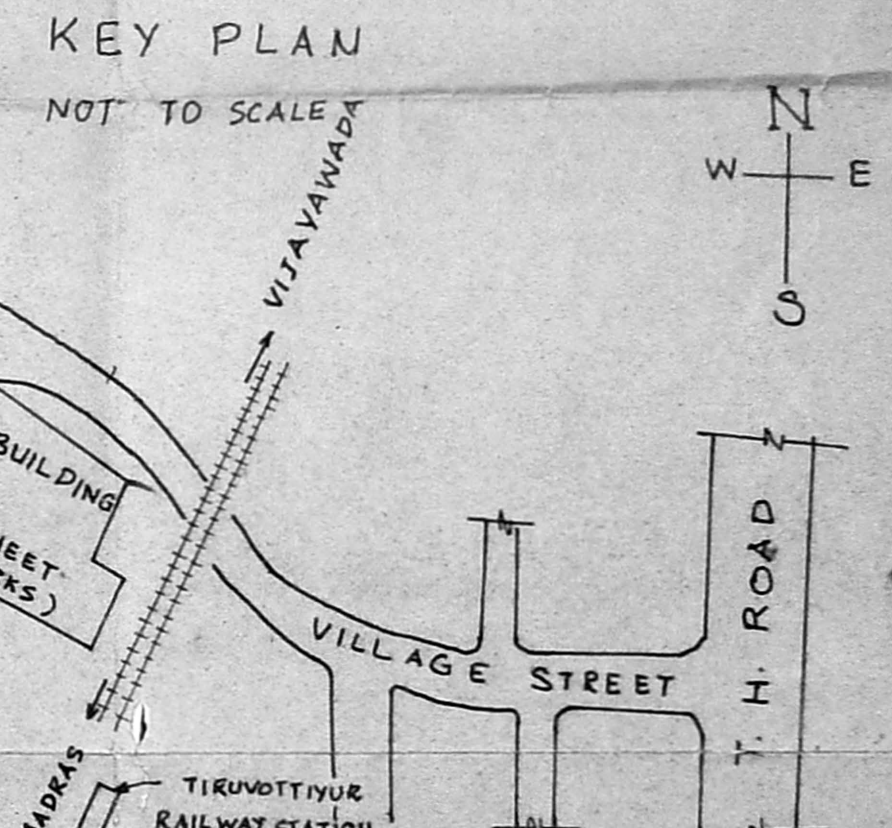

K. C. P. COMPANY

K. C. P. COMPANY STAFF QUARTERS.

S.NP	DETAILS	EXTENT IN SQ. M.	S.No.	DETAILS	EXTENT IN SQ. M.	S.No.	DETAILS	EXTENT IN SQ. M.
1	SECURITY & TIME OFFICE	184.80	11	LEHR & WARE HOUSE	2651.21	21	LORRY PARK	54.00
1A	TIME OFFICE & SECURITY	44.00	12	RE GENERATOR FOR NACE	1129.72	22	STORE ROOM	111.63
2	WARE HOUSE	619.22	13	PUMP ROOM	37.12	23	OFFICE	388.60
3	WARE HOUSE	397.60	14	CHIMNEY	98.01	24	GARA	159.08
4	GODOWN	1127.00	15	GAS PRODUCER	69.30	25	SPARE SHED	696.00
5	STORE	59.00	16	COMPRESSOR	128.80	26	SUB PRE	494.00
6	DEBICLEAN	108.00	17	BOILER HOUSE	192.50	27	CORRIDOR	152.00
7	BATCH HOUSE	586.52	18	LATRINES	118.25	28	CONCRETE POND	802.15
8	OIL TANK	228.80	19	GAS TANK	9.00	29	OPEN SPACE	36.00
9	PUMP HOUSE	15.00	20	WELL 6M DIA	37.21	30	LAND	15.00
10	SAND SHED	428.80				31	WORK SHOP	143.25
						32	TRANSFORMER YARD	207.36
						33	LATRINE	47.84
						34	MANAGER QUARTERS	120.14
						35	TEMPORARY LODGING	344.00
						36	"	488.89
						37	"	265.64
						38	"	642.60
						39	LATRINE	53.10
						40	WELL 6M DIA	37.21
						41	BOILER HOUSE	38.25

S.No.	SY NOS.	EXTENT IN AC.	S.No.	SY NOS.	EXTENT IN AC.
1	276	2.10	10	322	0.16
2	277	3.59	11	323	0.60
3	278	4.04	12	324	0.20
4	279/1	5.10	13	325	0.35
5	317	0.24	14	326	0.67
6	318	0.29	15	327	0.38
7	319	0.26	16	328	0.42
8	320	0.20	17	329	0.36
9	321	0.30	18	330	1.47
				A1A1	4.47

For MADRAS SHEET GLASS WORKS LTD.
K.V.R. RAJESWARA NAIDU, D.C.
 LICENCED SURVEYOR
 THIRUVOTTIYUR MUNICIPALITY
 15, B. K. N. COLONY 3RD STREET,
 KALADIPET, MADRAS-600 019.