



PLAN SHOWING THE PROPOSED CONSTRUCTION OF WORK SHOP WITH INSTALLATION 15-H.P AT DOOR NO-20, 20-A, S-NO-200/1A, THIRUVOTTIYUR VILLAGE, THIRUCHINANKUPPAM ROAD, THIRUVOTTIYUR MUNICIPALITY, MADRAS - 19.

SCALE = 1" = 8'0" (1:100)


OWNERS: MR. C. MANOHARAN & SHANTHI

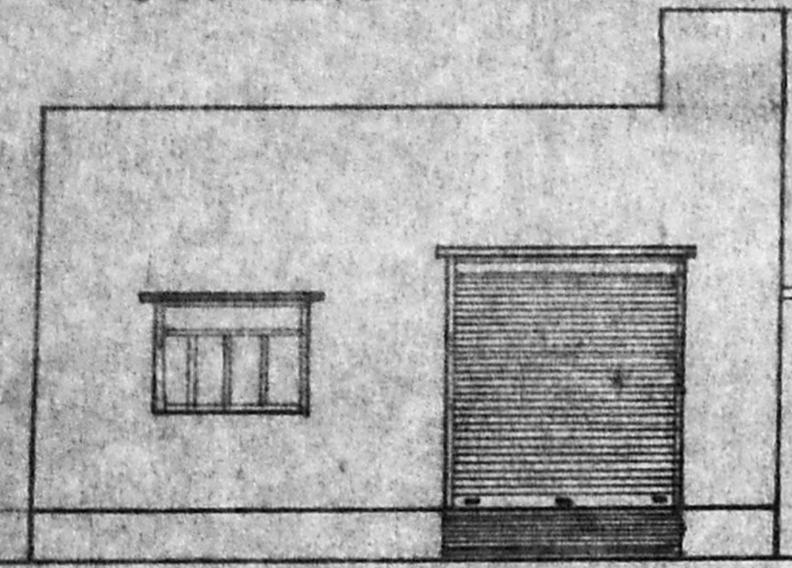


ELEVATION

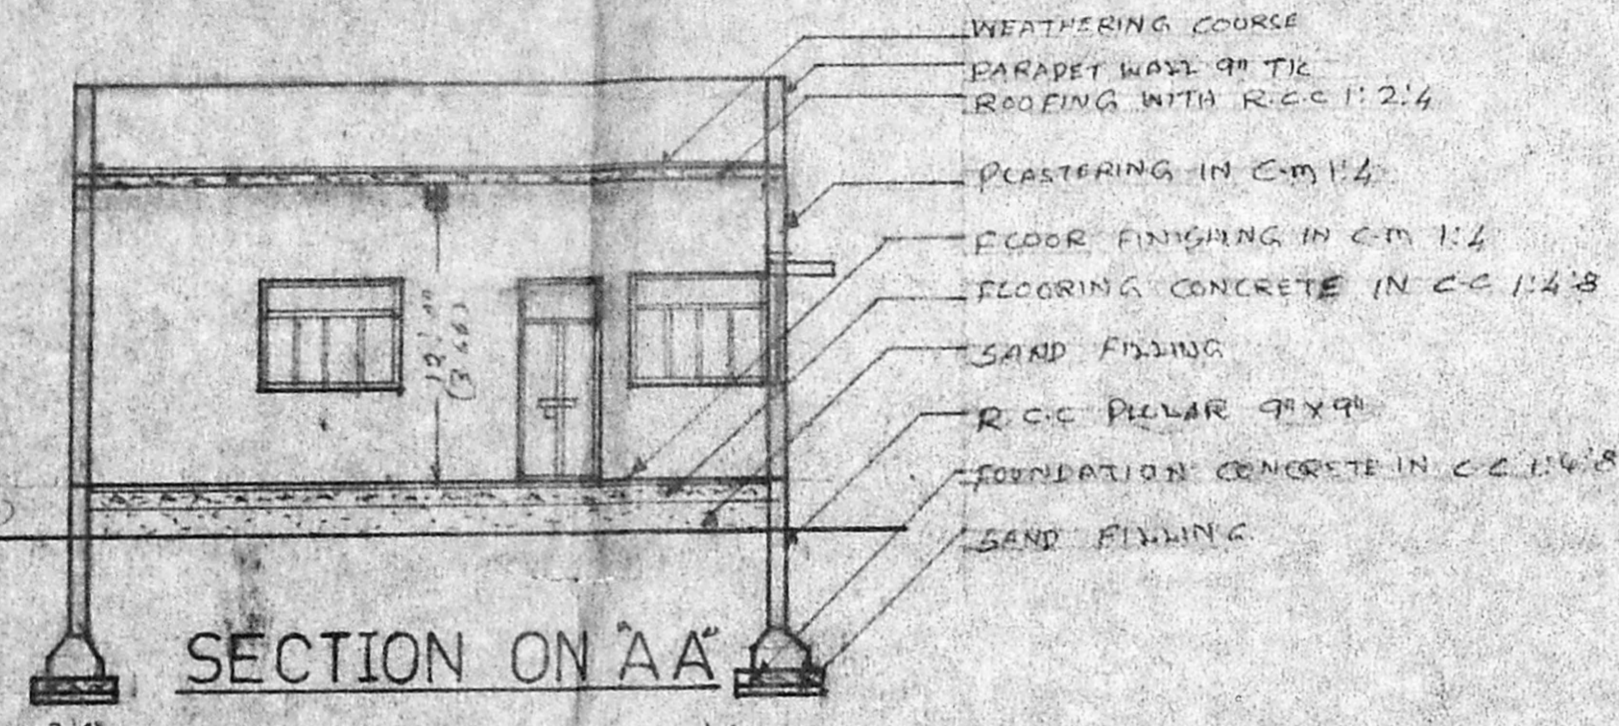

SECTION ON AA'

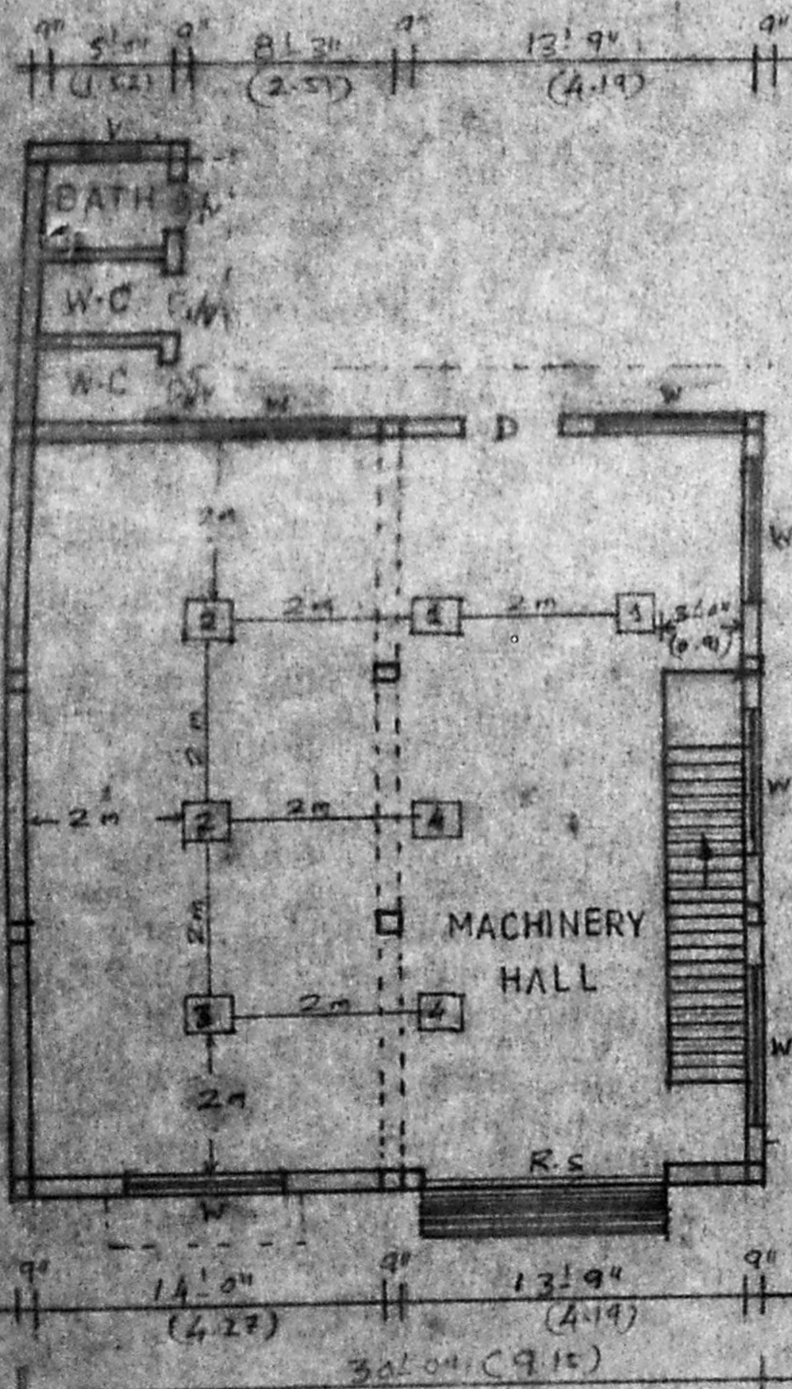

PLAN

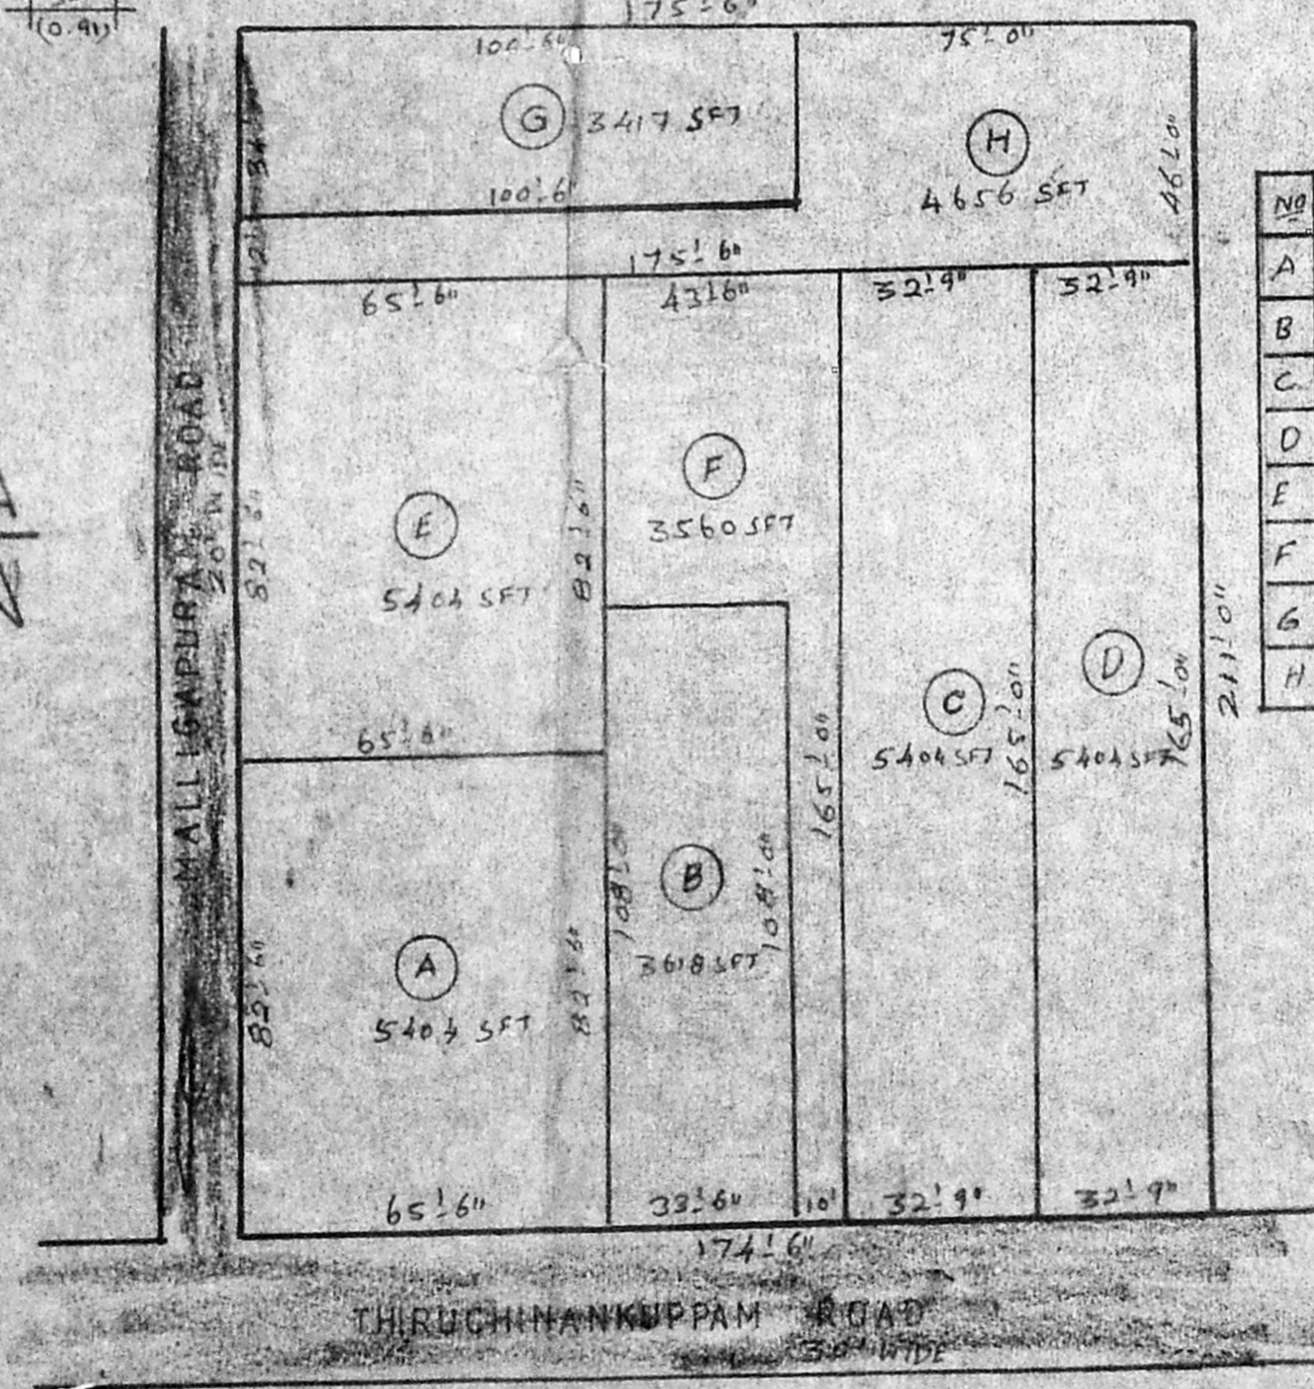

SUB DIVISION DETAILS

SCALE 1" = 33'0"

NO	SCHEDULE	EXTENT IN SQ. FT.
A	SCHEDULE 5404	
B	SCHEDULE 5618	
C	SCHEDULE 5404	
D	SCHEDULE 5404	
E	"	5404
F	"	3560
G	"	3417
H	"	4656
TOTAL		36867
		(COR)
		84.63 CENTS

PRO-SITE PLAN

SCALE 1" = 16'0" (1:200)

EXG-SITE PLAN

AS PER PATTI


MMDA 'C' / PP No. /  
 E.No. C/20073 S2  
 Asst. ...  
 Survey: ...  
 PART I ...  
 PART II ...  
 A.P. ...  
 D.O. ...

Planning Permit No. C/P/112/12  
**APPROVED**  
 SUBJECT TO THE CONDITIONS IN THIS COVER LETTER.  
 No. C/20073 Date ...  
 FOR THE SECRETARY  
 MUNICIPALITY  
 THIRUVOTTIYUR MUNICIPALITY  
 MADRAS - 600 038.

MACHINERY DETAILS

1.	LATHE	2 NOS	6-H.P
2.	GRINDING	2 NOS	3-H.P
3.	WELDING	1 NOS	3-H.P
4.	DRILLING	2 NOS	3-H.P
TOTAL			15 HP

NUMBER OF WORKERS = 10

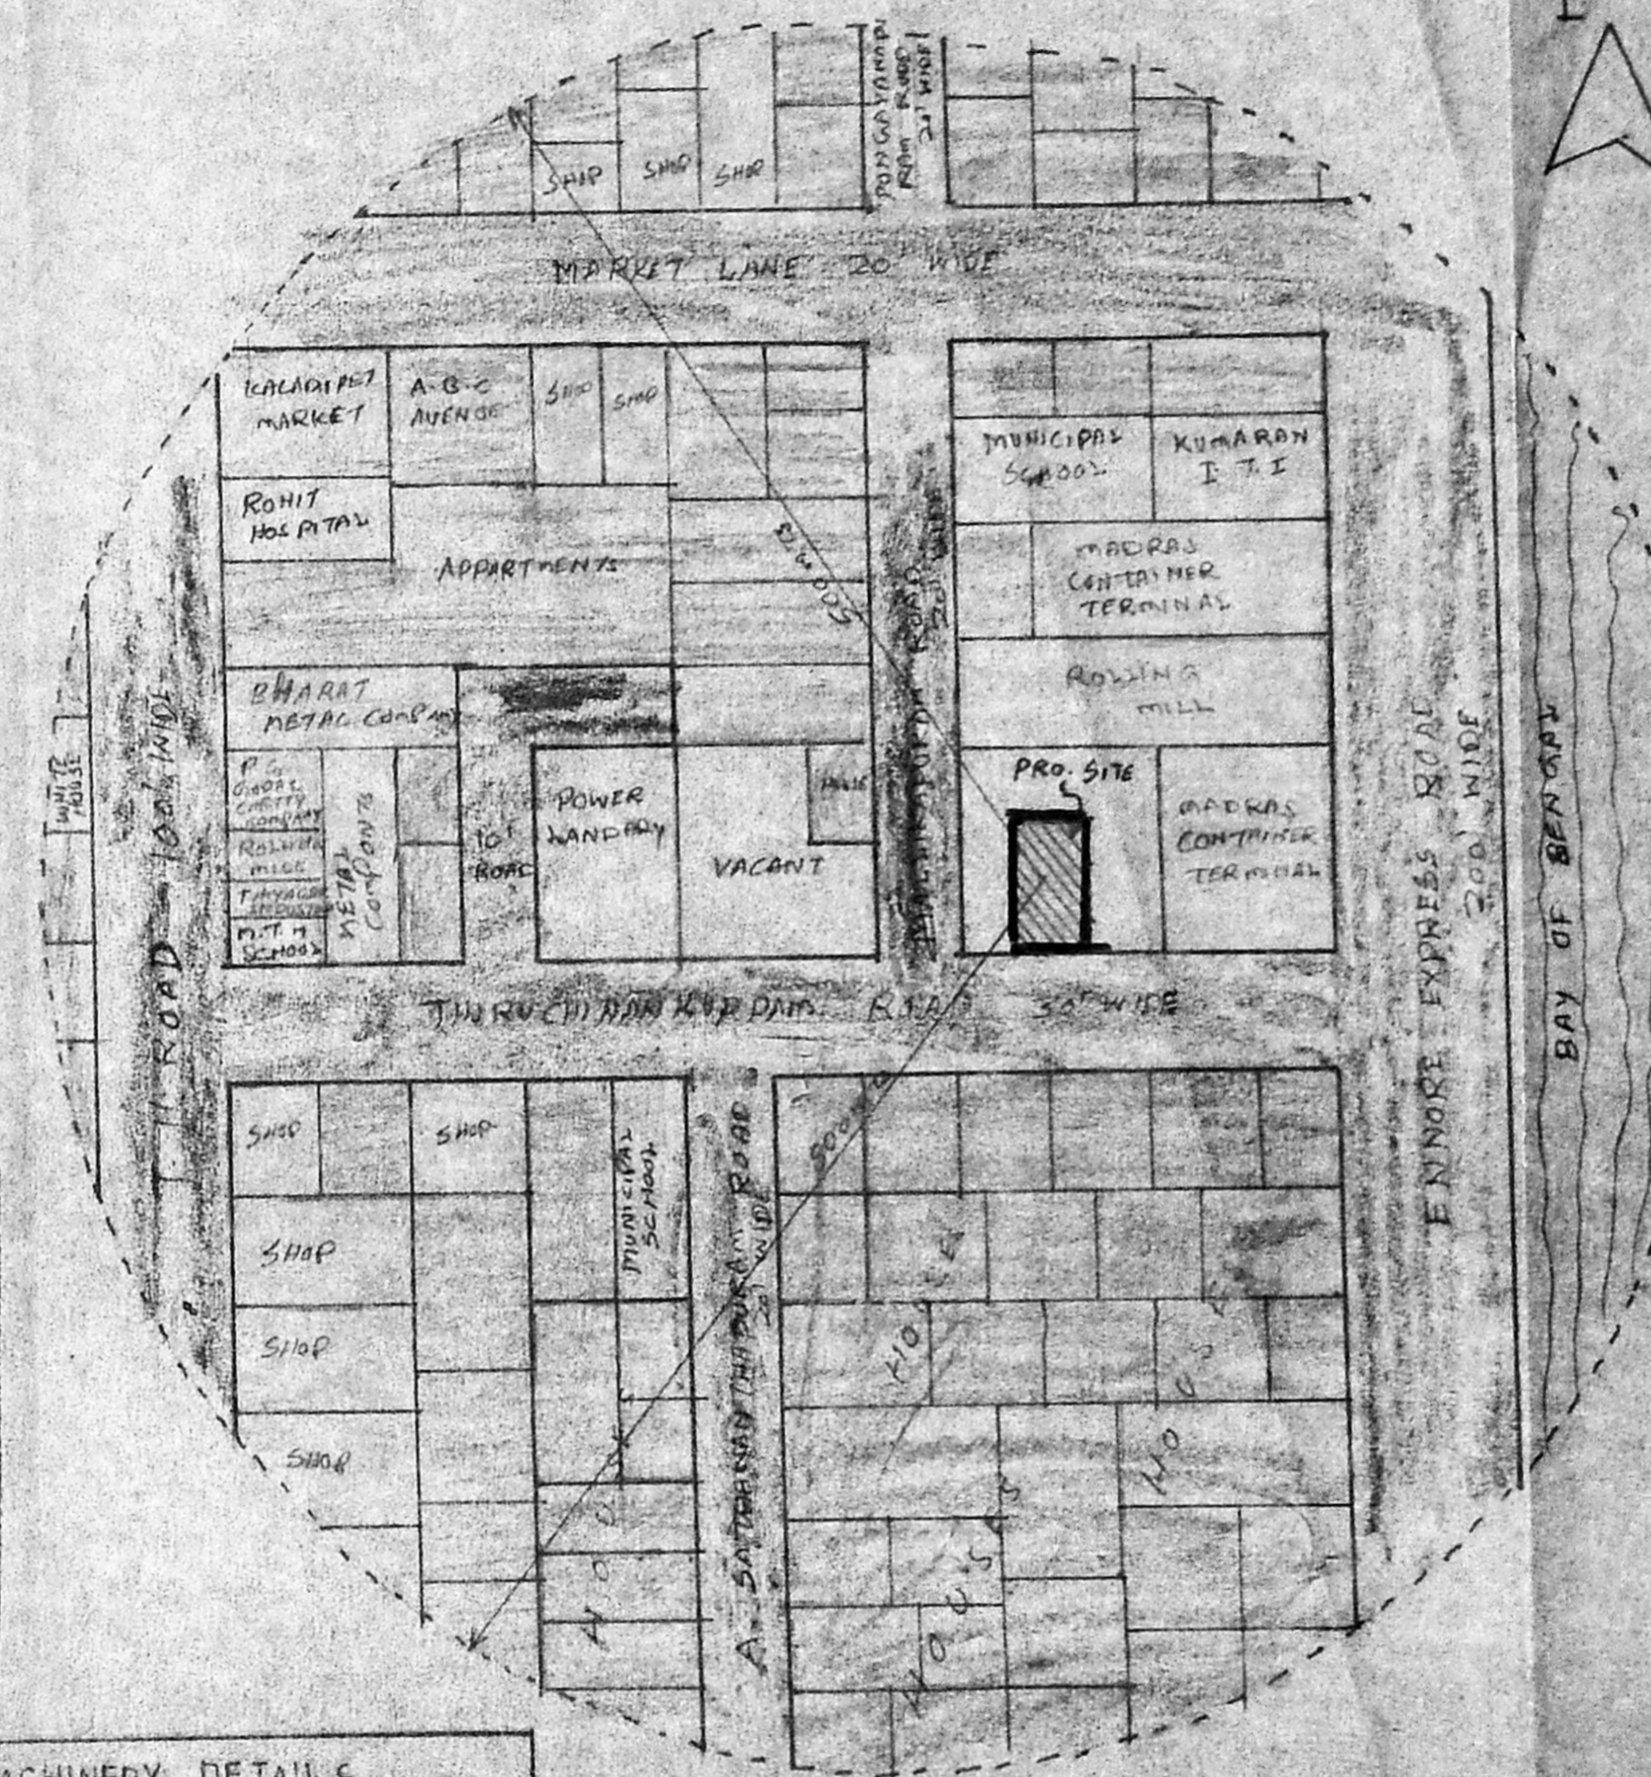

TOPO PLAN WITHIN THE RADIUS OF 500 MTS

SCALE = 1" = 150'

REFERENCE

ROAD	
RESIDARY	
INDUSTRIES	
SHOPS	

AREA DETAILS

	SQ. FT	SQ. MT
AREA OF THE SITE	6965	556.36
PRO. CONSTRUCTION AREA	974.75	90.59
PLOT COVERAGE	16%	
F.S-1	0.16	

JOINERY DETAILS

	(FT)	(MTS)
D - DOOR	4-0 x 8-0	1.22 x 2.44
D/V-DOOR	2-6 x 7-0	0.76 x 2.13
W - WINDOW	6-0 x 5-0	1.83 x 1.52
V - VENTILATOR	2-6 x 2-0	0.76 x 0.61
RS-ROLLING SHUTTER	10-0 x 10-0	3.05 x 3.05

PROPOSAL

ROADS	
PLOT BOUNDARY TO BE REMOVED	

E. Manoharan & M. Shanthi  
 OWNERS

S. MURALI, D.C.  
 Licensed Surveyor.  
 Thiruvottiyur Municipality,  
 6-D Amsagarden 1st St.  
 Thiruvottiyur, Madras 19

L.S