

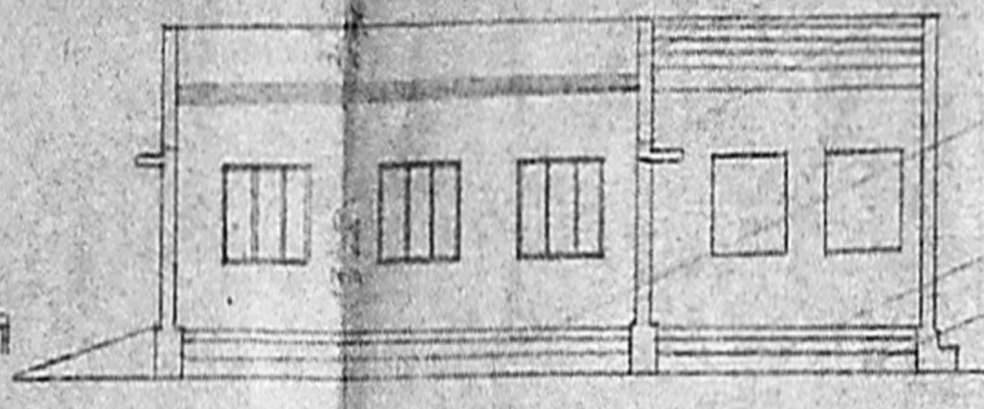


ELEVATION

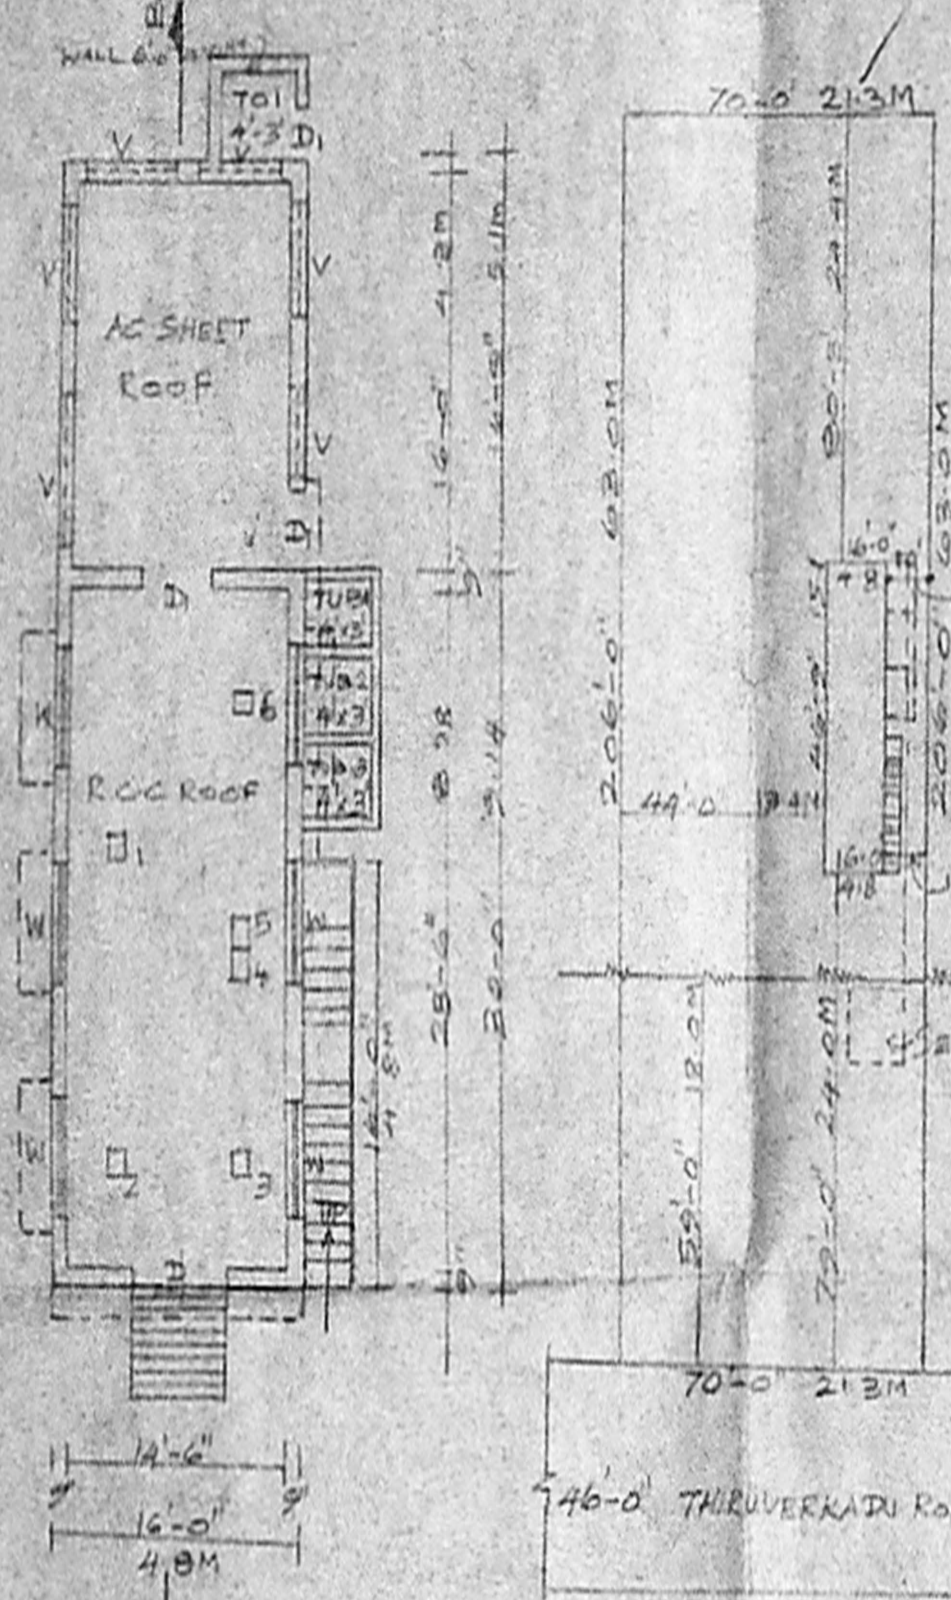


SECTION ON AB

WEATHERING COURSE  
R.C.C SLAB 12.4  
R.C.C LINTAL  
FLOOR FINISH  
FLOORING 4/6  
SAND

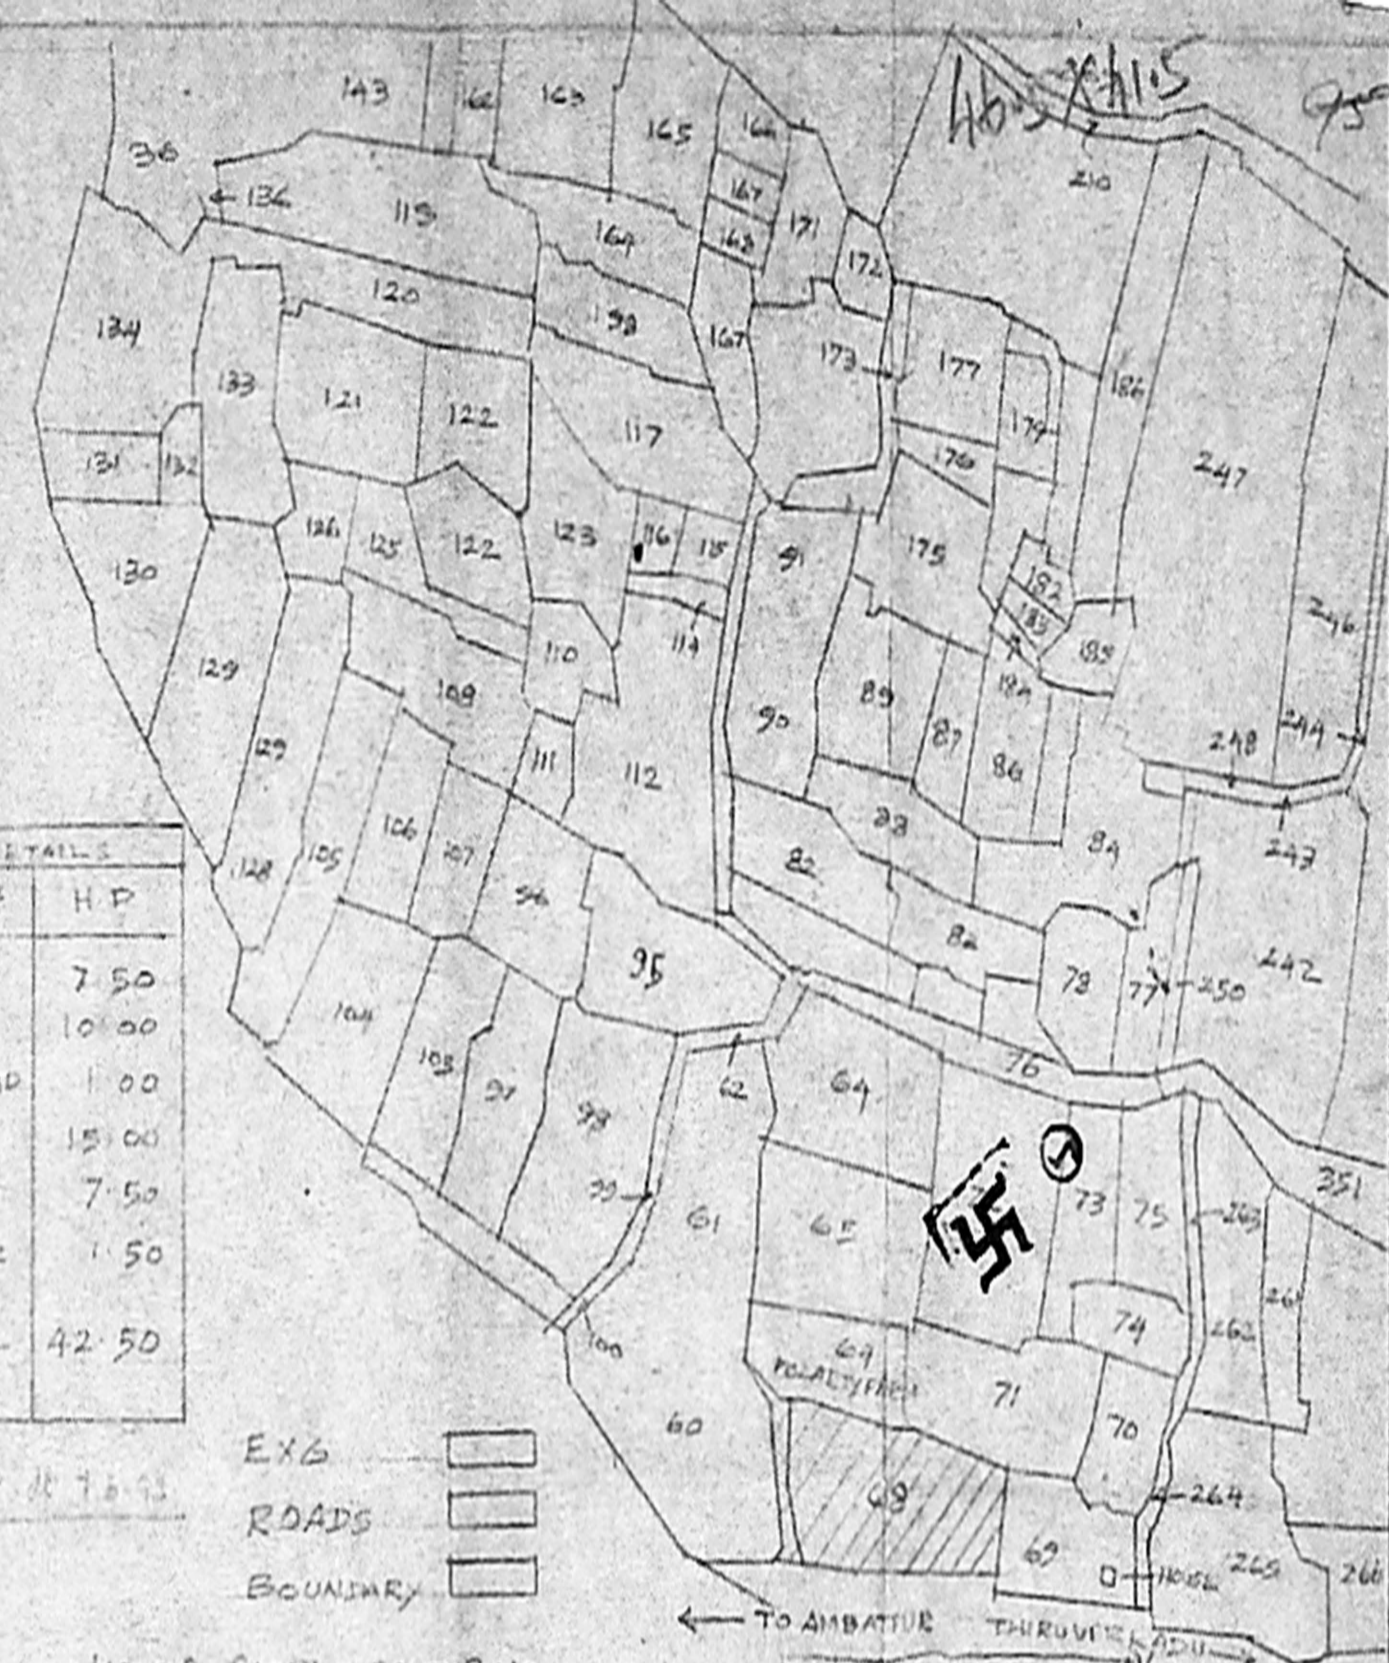

GROUND FLOOR PLAN

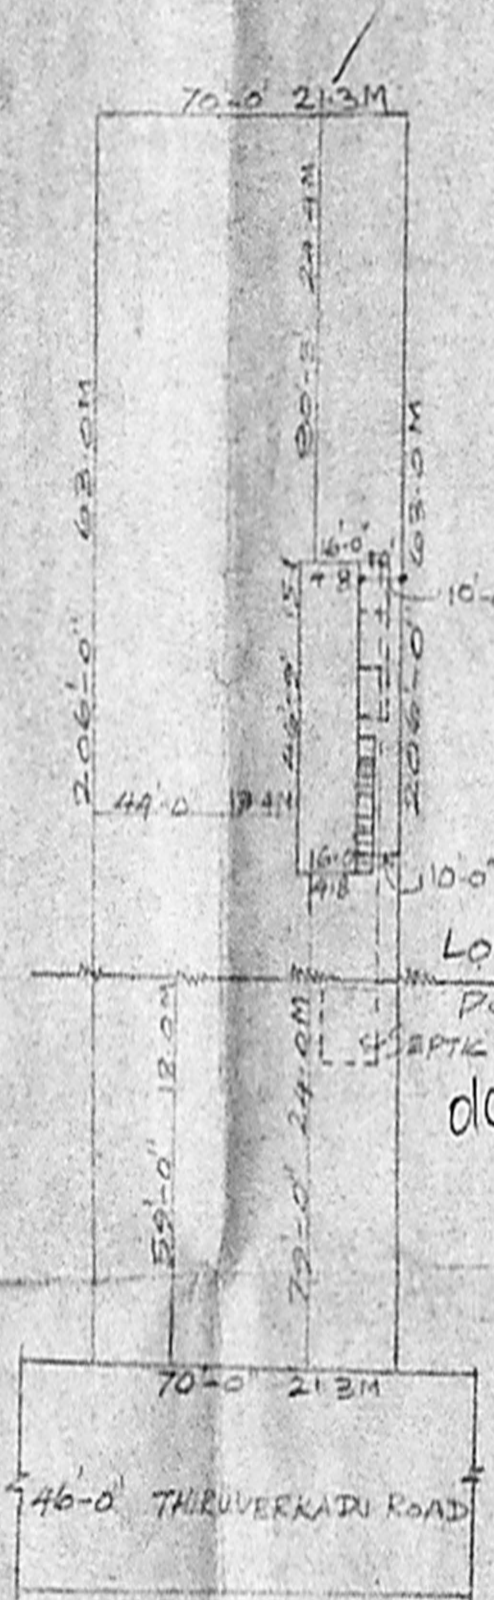

SITE PLAN

SCALE 1"=33'

Planning Permit No. **CLPP/519/83**  
**APPROVED**  
SUBJECT TO THE CONDITIONS IN THIS ORDER.  
No. 10-0/300/22028/92/200-6-93  
LOW TENSION POWER LINE FOR THE SECRETARY  
MADRAS METROPOLITAN DEVELOPMENT AUTHORITY  
MADRAS - 600 008.

MACHINERY DETAILS		
SNO	NAME OF THE MACHINERY	H.P.
1	MIXER	7.50
2	GRINDER	10.00
3	WATER PUMP	1.00
4	EXTRUDER	15.00
5	HEATER	7.50
6	COMPRESSOR	1.50
TOTAL		42.50

R.P. No. 76/83

EXG.   
ROADS   
BOUNDARY

NO OF EMPLOYEES = 2 NO.


REFERENCE		
D.M.S. DOOR	6'0" x 8'0"	1.82 x 2.44
D.M.S. DOOR	4'0" x 8'0"	1.22 x 2.44
W.W. WINDOW	4'0" x 4'0"	1.22 x 1.22
D.S. DOOR / VENTILATED	2'6" x 4'0"	0.76 x 1.22
V. VENTILATED	3' x 4'0"	0.91 x 1.22
PLOT AREA	52.17	1376
PLINTH "	743	71
PLOT COVERAGE	5.1%	
FLOOR SPACE INDEX	0.05	

TAMIL NADU HOUSING BOARD

[AMBATTUR YERI]

TOPD PLAN

SCALE 1"=132'

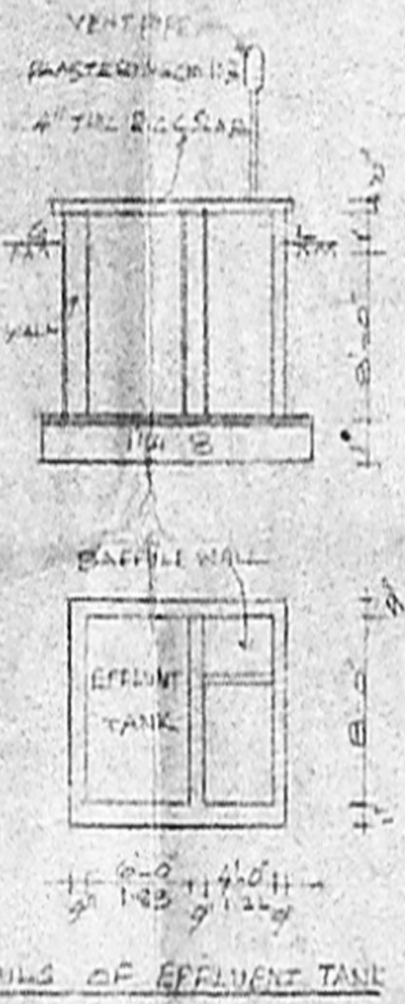

DETAILS OF EFFLUENT TANK

REGULARISATION OF EXISTING BUILDING AND INSTALLATION OF 42.5 HP FACTORY SHED IN SNO 68/2A OF AYYAPPAKKAM VILLAGE, VILLIVAKKAM RANCHAYAT UNION, SAIDHAPET TALUK, FOR M/S ARASAN PLASTICS.

SCALE 1"=3' 1"=100

V. Jayaraj  
OWNER

**S. ETHIRAJAN D.C.E.**  
Licence Surveyor, Class II  
Licence No. 317  
CORPORATION MADRAS,  
MADRAS-600 003.  
12, THIRUVEEDAM STREET,  
VETRI NAGAR,  
MADRAS-600 082.  
LICENSED SURVEYOR