




ELEVATION

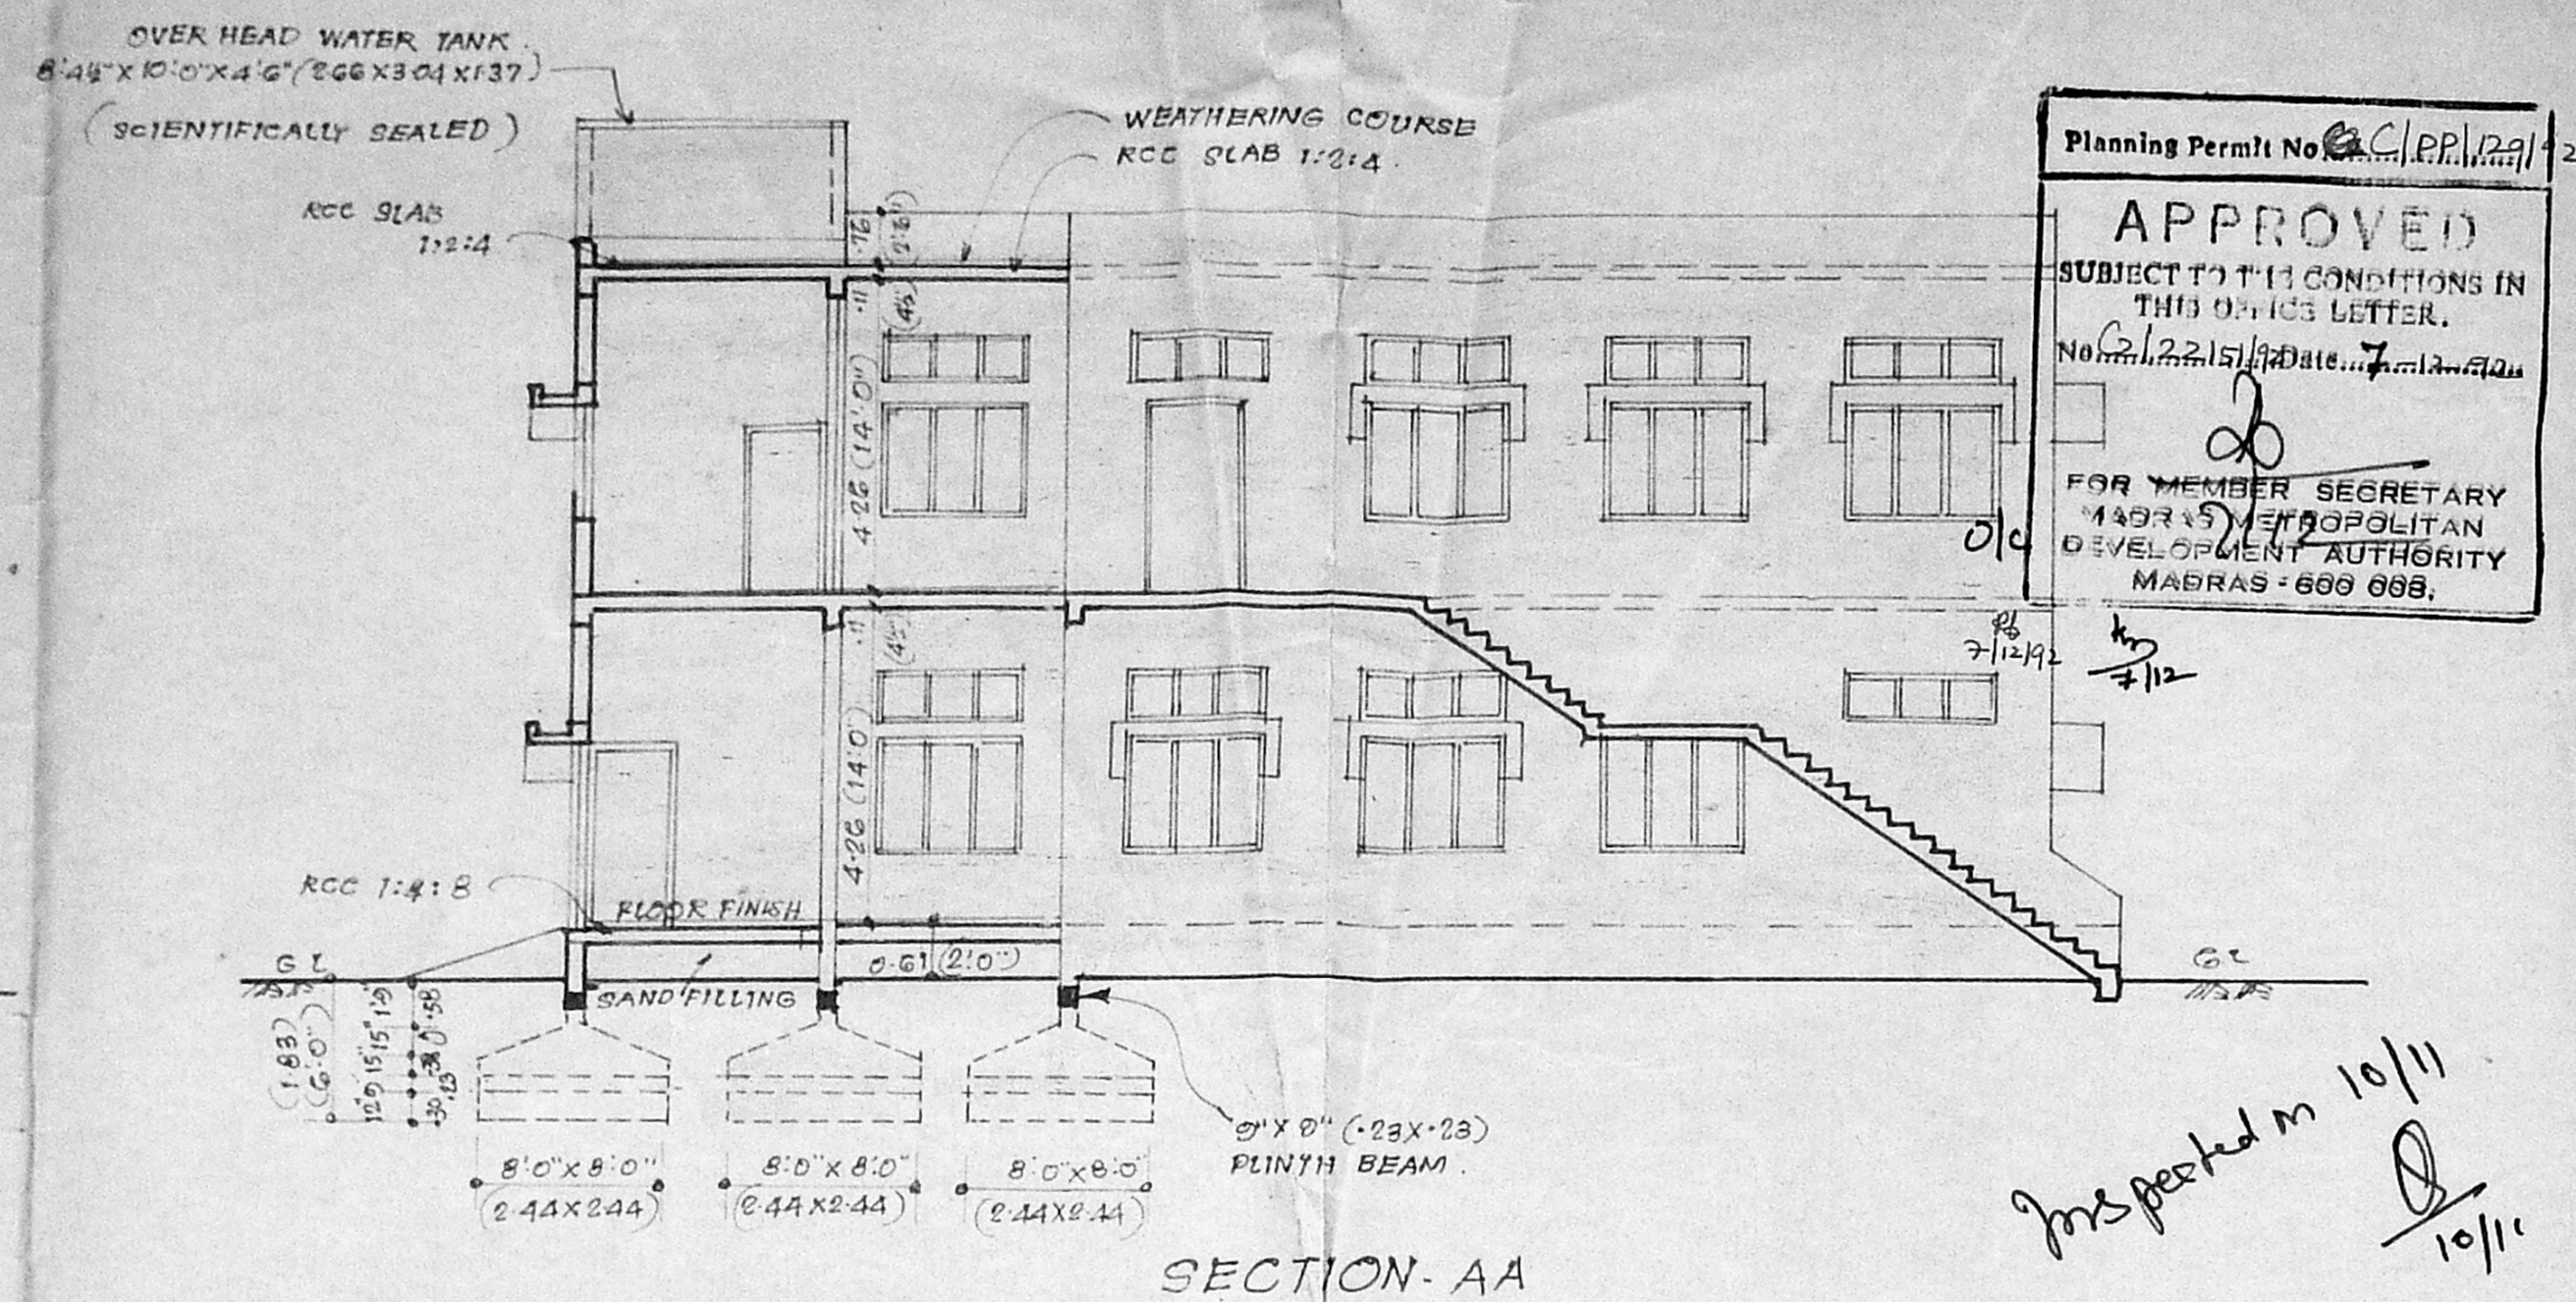


SECTION-AA

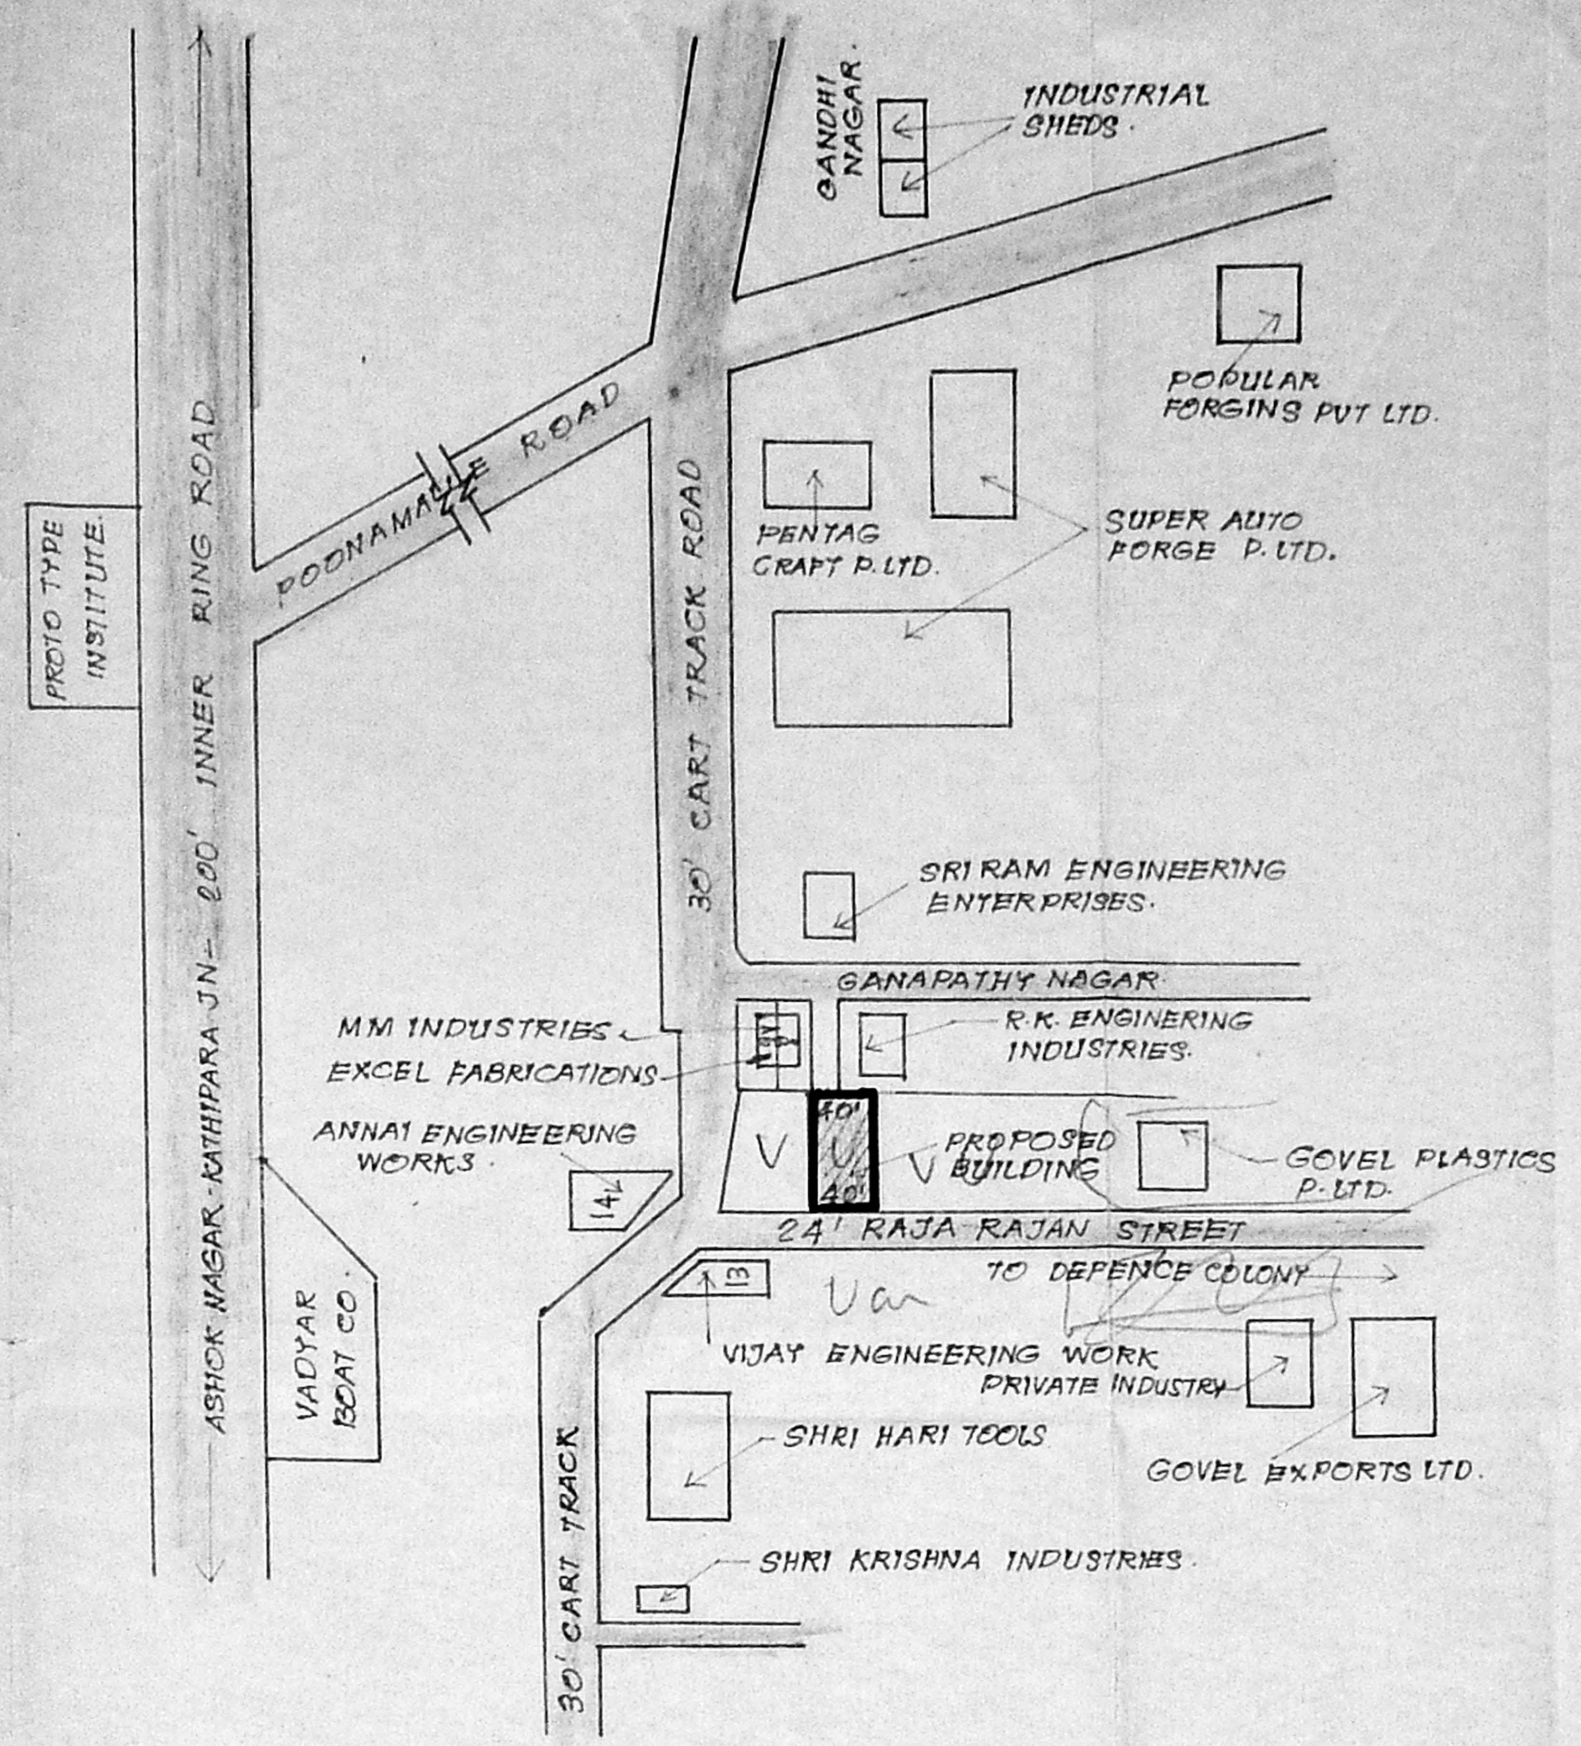


KEY PLAN NOT TO SCALE

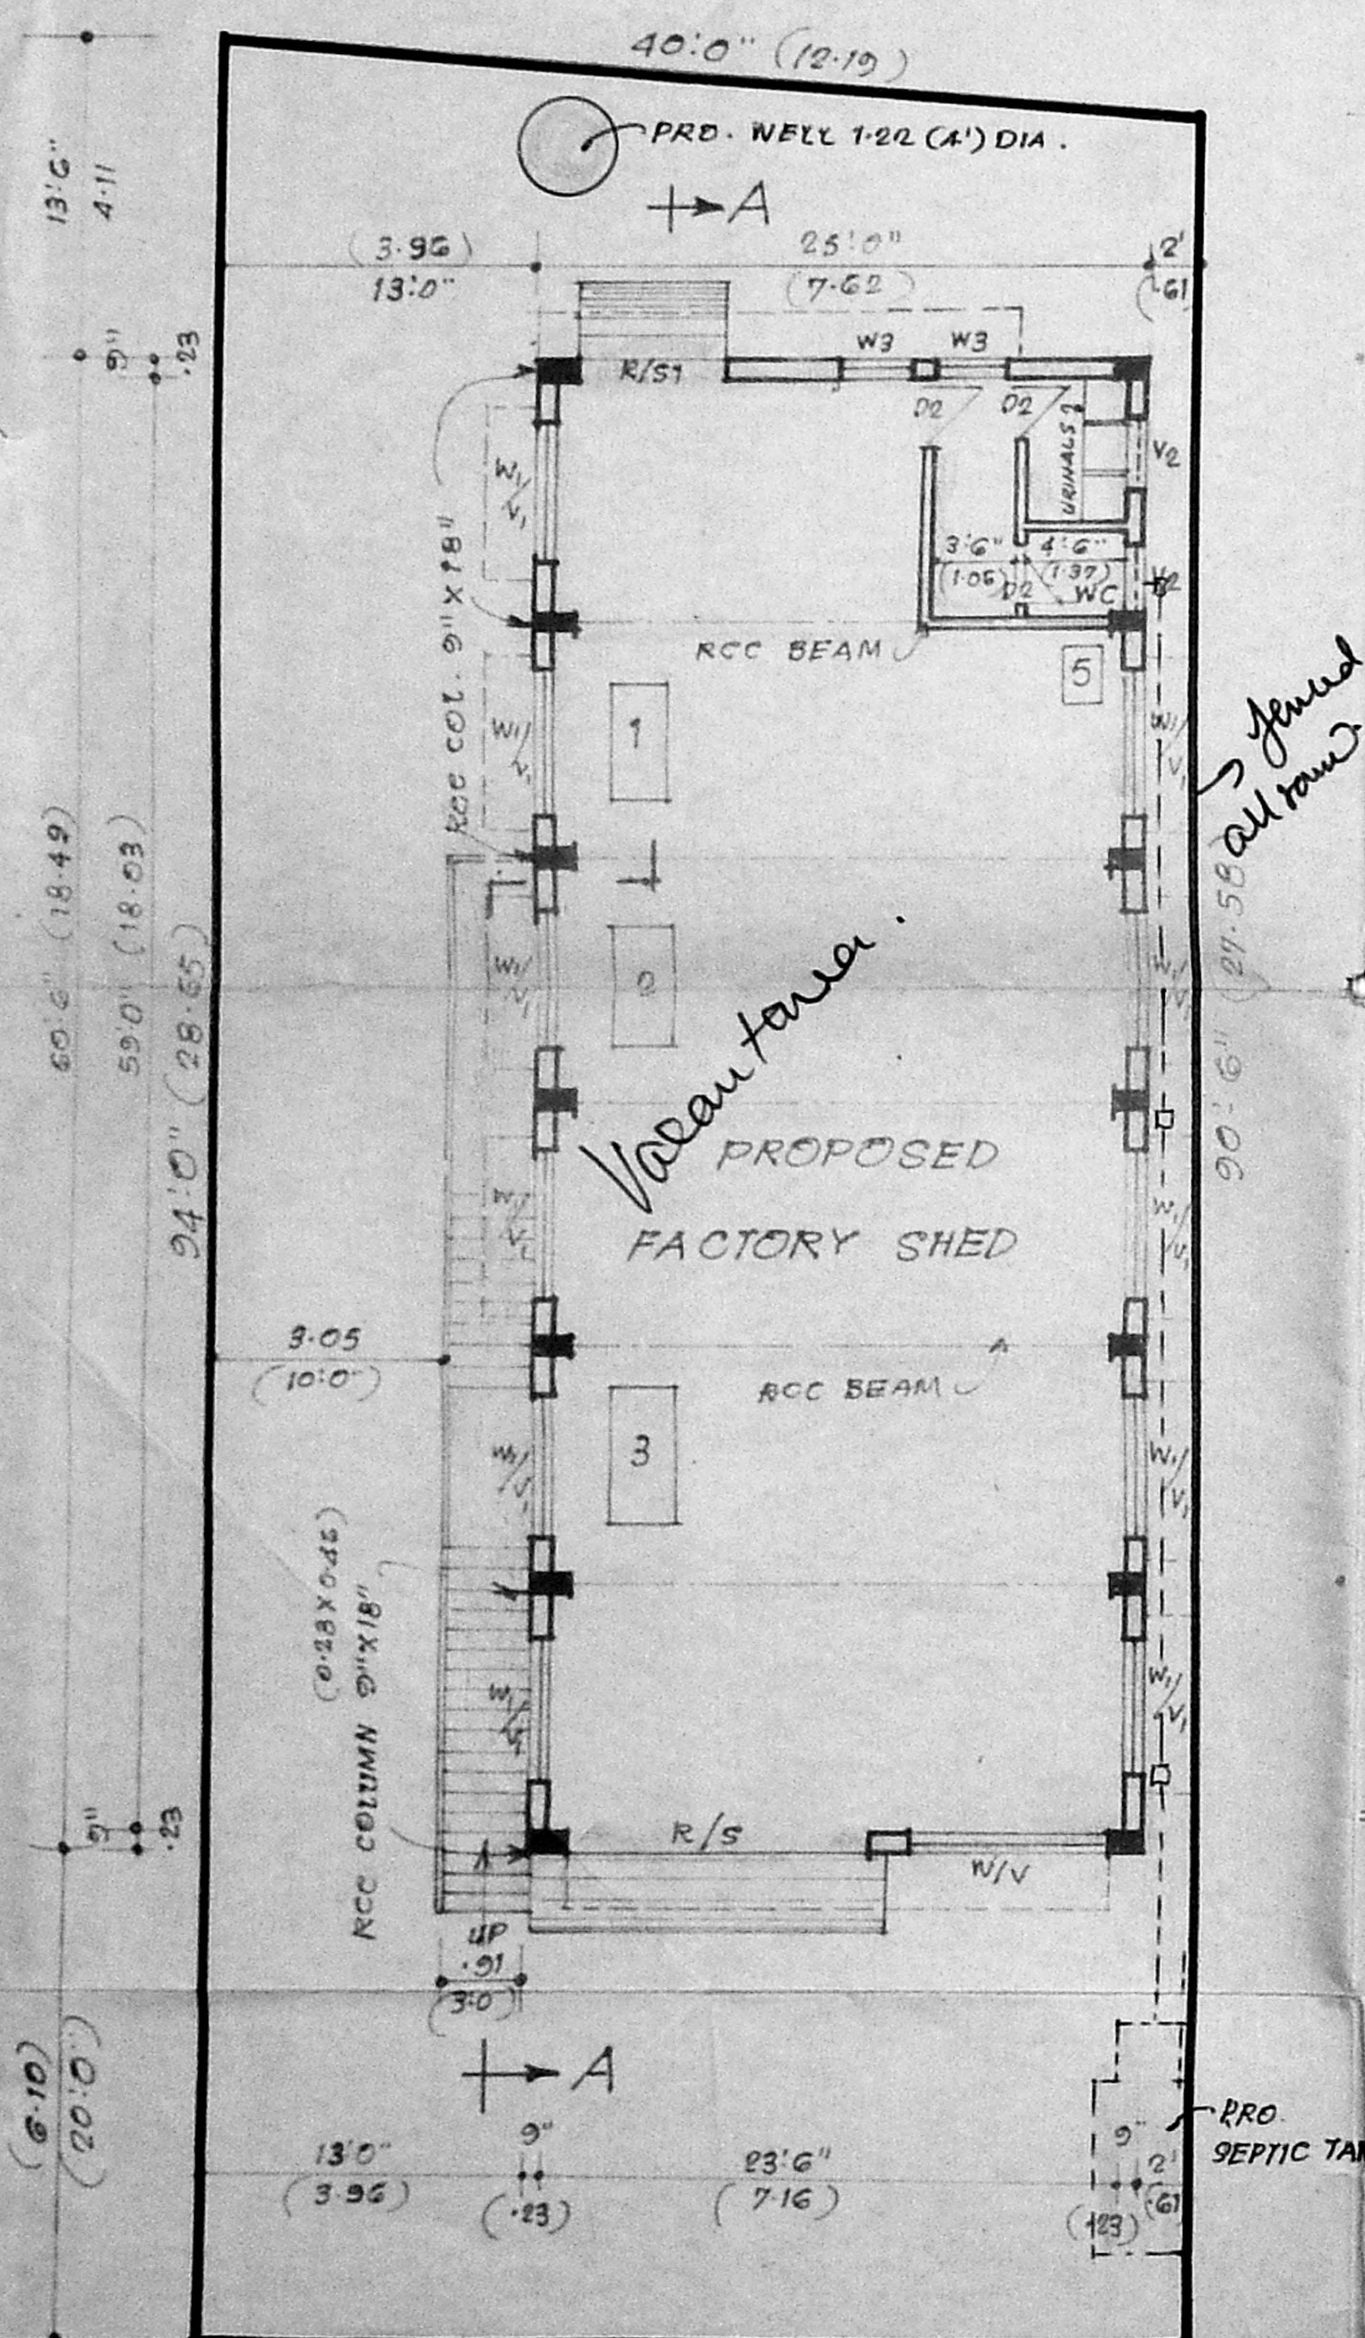


SITE CUM GROUND FLOOR PLAN

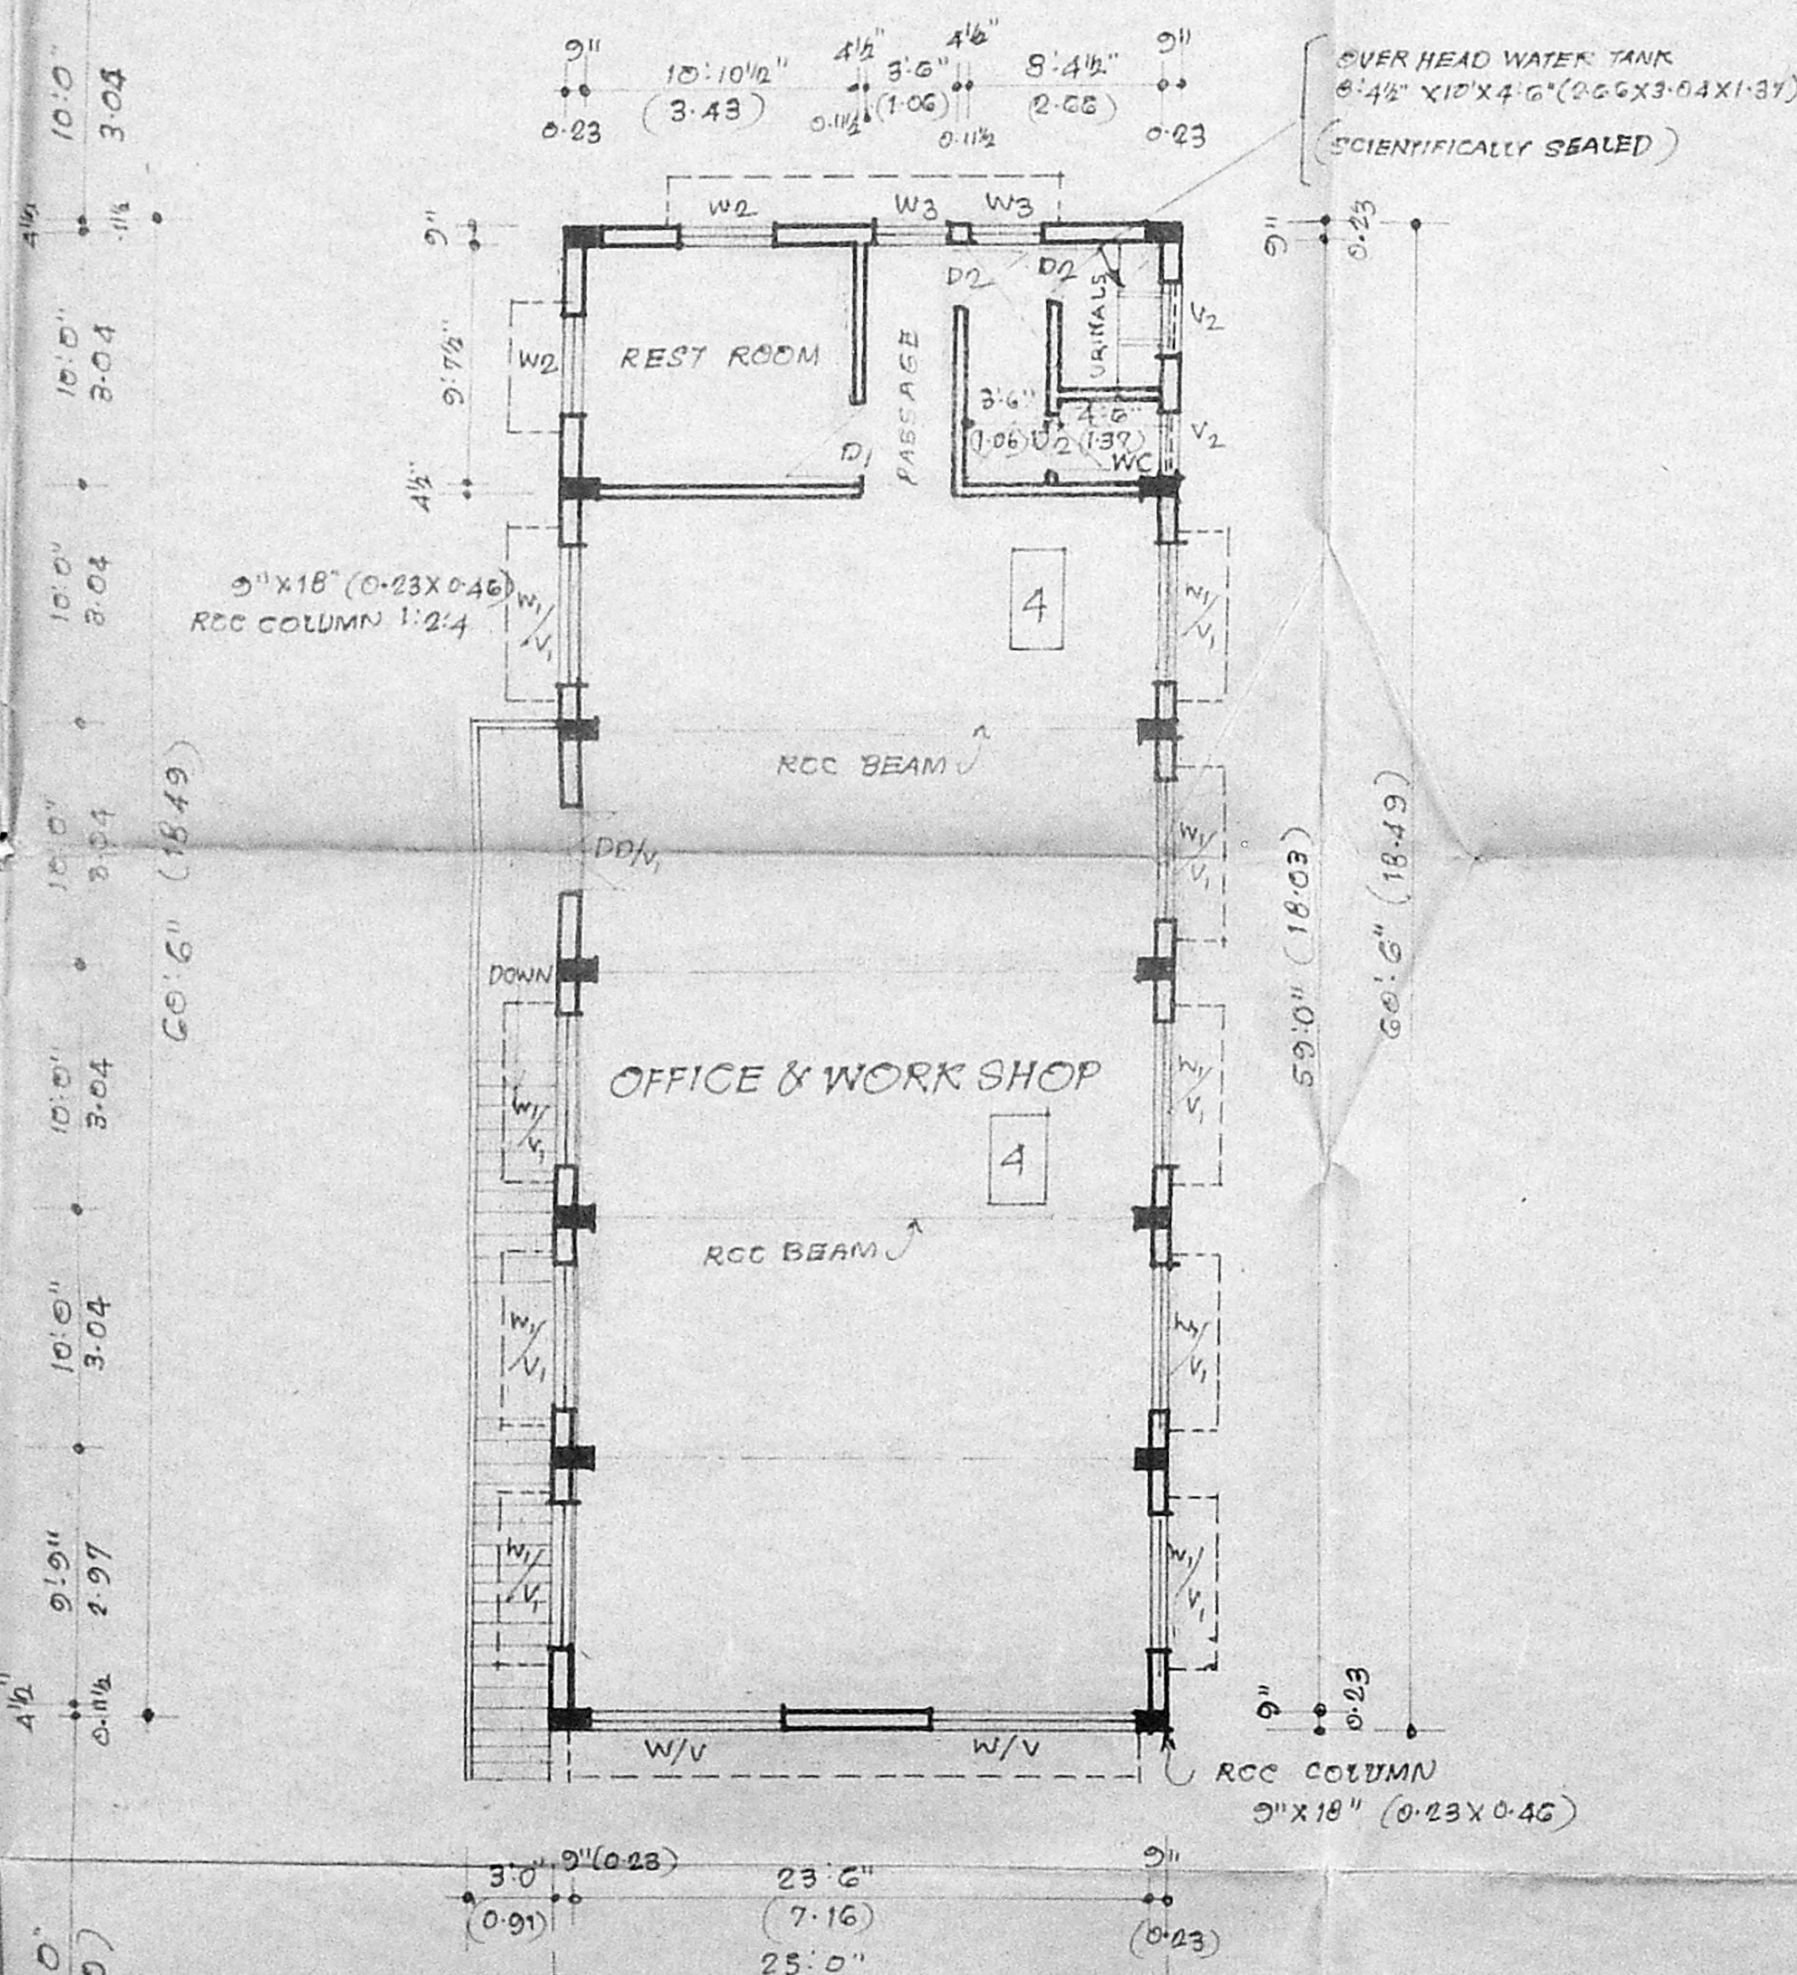


FIRST FLOOR PLAN

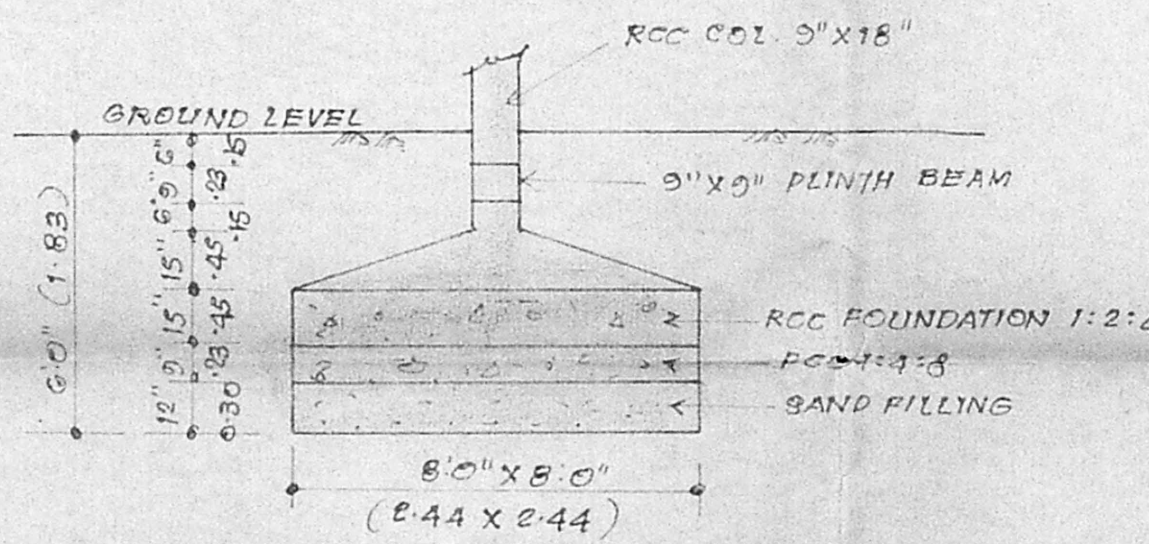


FOUNDATION DETAIL SCALE 1"=4'0"

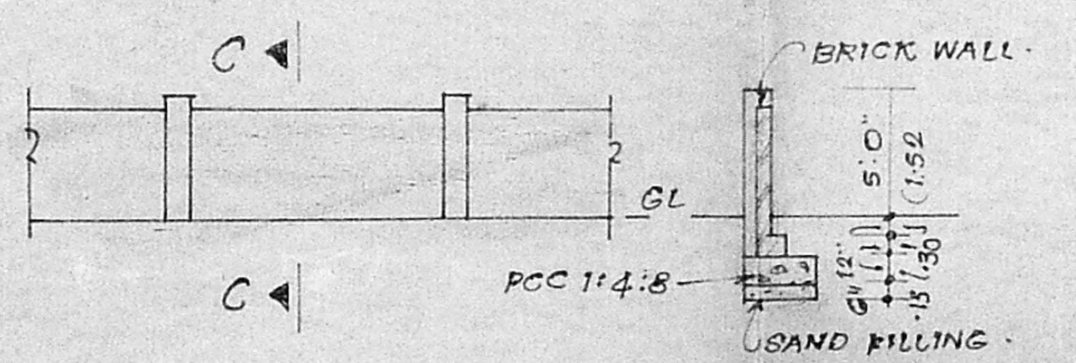

DETAIL OF COMPOUND WALL

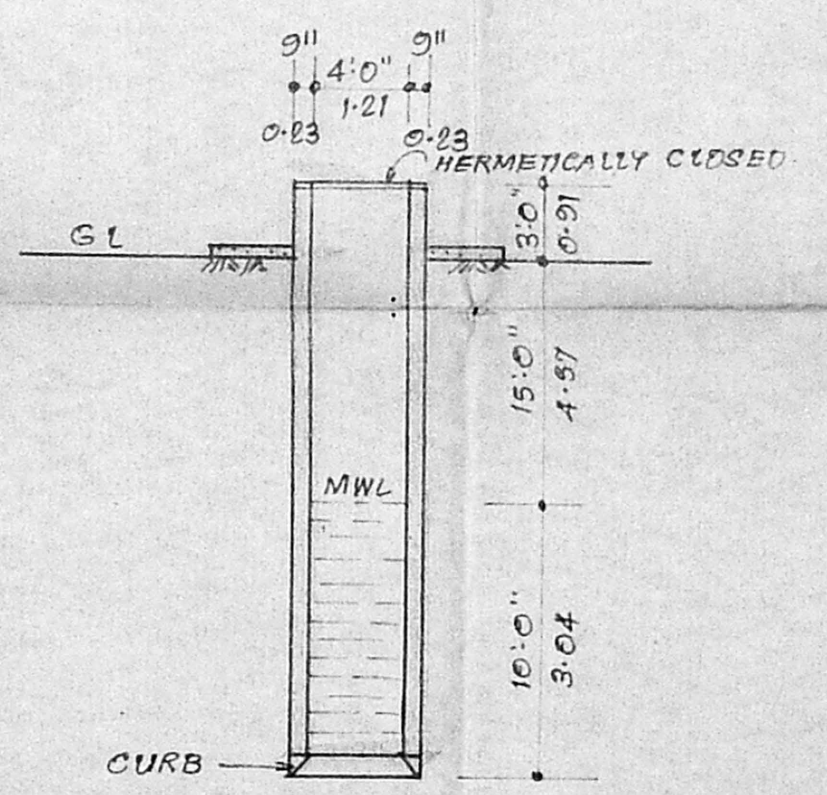

SECTION OF WELL

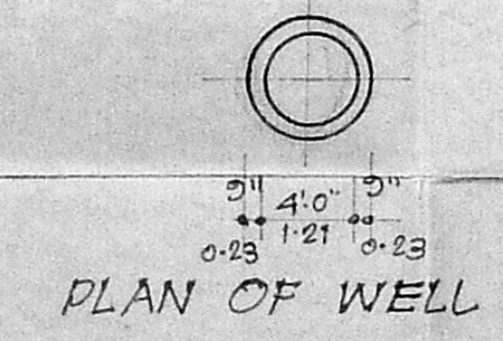

PLAN OF WELL

T. G. KRISHNAMURTHY RAO
 CIVIL ENGINEER
 CLASS I LICENSED SURVEYOR NO. 370
 CORPORATION OF MADRAS
 C-10, SANTHI AVENUE
 11/12, LAKE VIEW ROAD, MADRAS-600038

MACHINERY TO BE INSTALLED.

1	FURNACE	1 No.	30 KW	40 H.P.
2	"	1 No.	30 KW	40 H.P.
3	DRIER	1 No.	12 KW	16 H.P.
4	AIR COMPRESSOR	2 Nos.		2 H.P.
5	WATER PUMP			0.5 H.P.
			TOTAL H.P. DETAILS	98.5 H.P.

No. OF WORKERS - 8

SCHEDULE OF JOINERY


TYPE	DESCRIPTION	SIZE FT.	SIZE M
DD	T.W. FLUSH DOUBLE LEAVE DOOR	4'0" x 8'0"	1.22 x 2.44
R/S	ROLLING SHUTTER	12'0" x 8'0"	3.66 x 2.44
R/S1	ROLLING SHUTTER	6'0" x 8'0"	1.83 x 2.44
W	AL. GLAZED WINDOW	8'0" x 5'0"	2.44 x 1.52
W1	AL. GLAZED WINDOW	6'0" x 5'0"	1.83 x 1.52
W2	AL. GLAZED WINDOW	4'0" x 5'0"	1.22 x 1.52
V	AL. VENTILATOR	8'0" x 2'0"	2.44 x 0.61
V1	AL. VENTILATOR	6'0" x 2'0"	1.83 x 0.61
V2	AL. VENTILATOR	3'0" x 2'0"	0.91 x 0.61
D1	T.W. FLUSH DOOR	3'0" x 7'0"	0.91 x 2.13
D2	T.W. FLUSH DOOR	3'0" x 7'0"	0.91 x 2.13

PROPOSED FACTORY SHED FOR S.V. LAKSHMI AT BLOCK No. 1, T.S. No. 75, EKKATTUTHANGAL VILLAGE, GUINDY, MADRAS. (MANUFACTURING VITREOUS ENAMELLED PORCELAIN PARTS)

AREA STATEMENT

AREA OF PLOT	3630 SFT
AREA OF G. FLOOR	1512.5 SFT
AREA OF FLOOR	1512.5 SFT
TOTAL AREA	3025 SFT
PLOT COVERAGE	41 %
F.S.I	0.82

SCALE 1"=8'0" (1:100)
 ALL DIMENSIONS IN METRES.

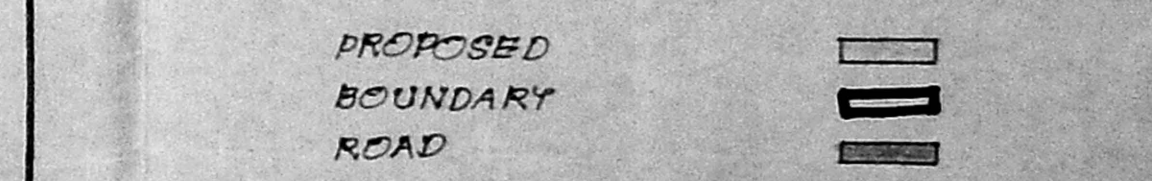

OWNER
 FOR CHENDUR FABRICATORS
 S.V. Lakshmi
 Proprietor

NG YADAV BARCH AIA FIV
 10, ASHOK ROAD
 ALWARPET,
 MADRAS- 18.
 MCA NO CA/75/1374
 LICENCE SURVEYOR CLASS-1
 No. RA/154/88, 89 & 90