




GROUND FLOOR PLAN

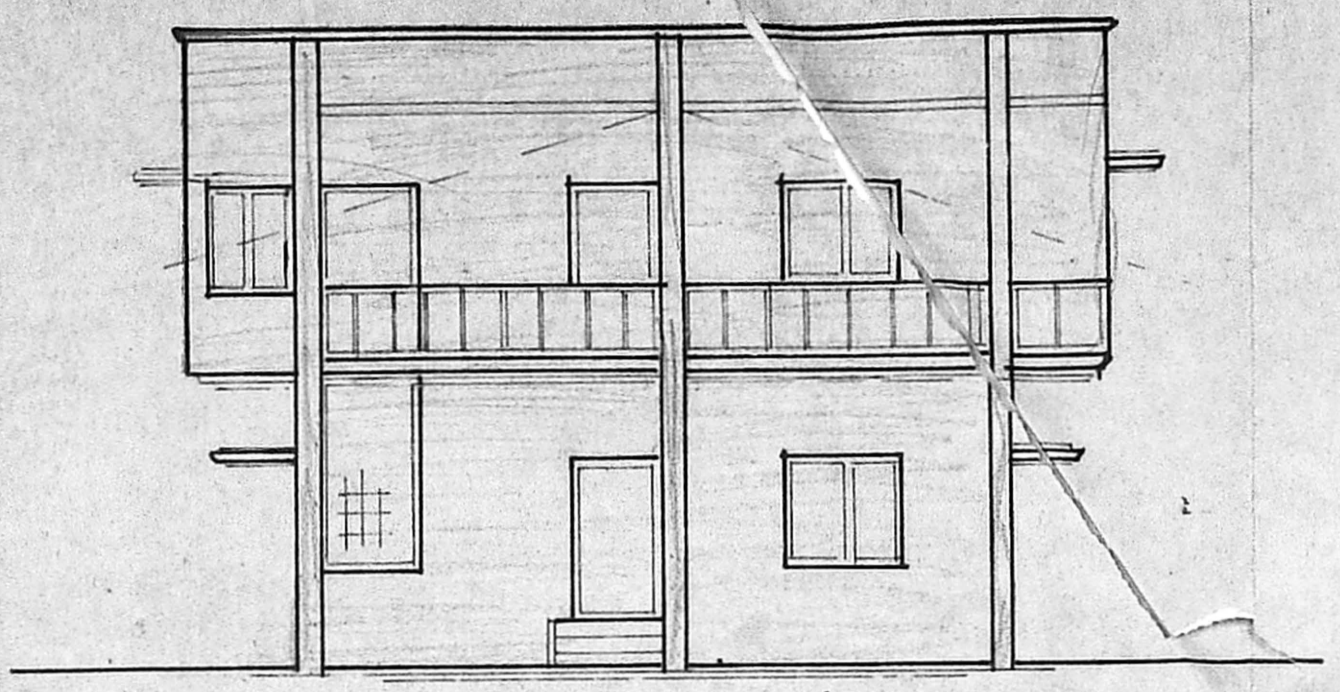


ELEVATION

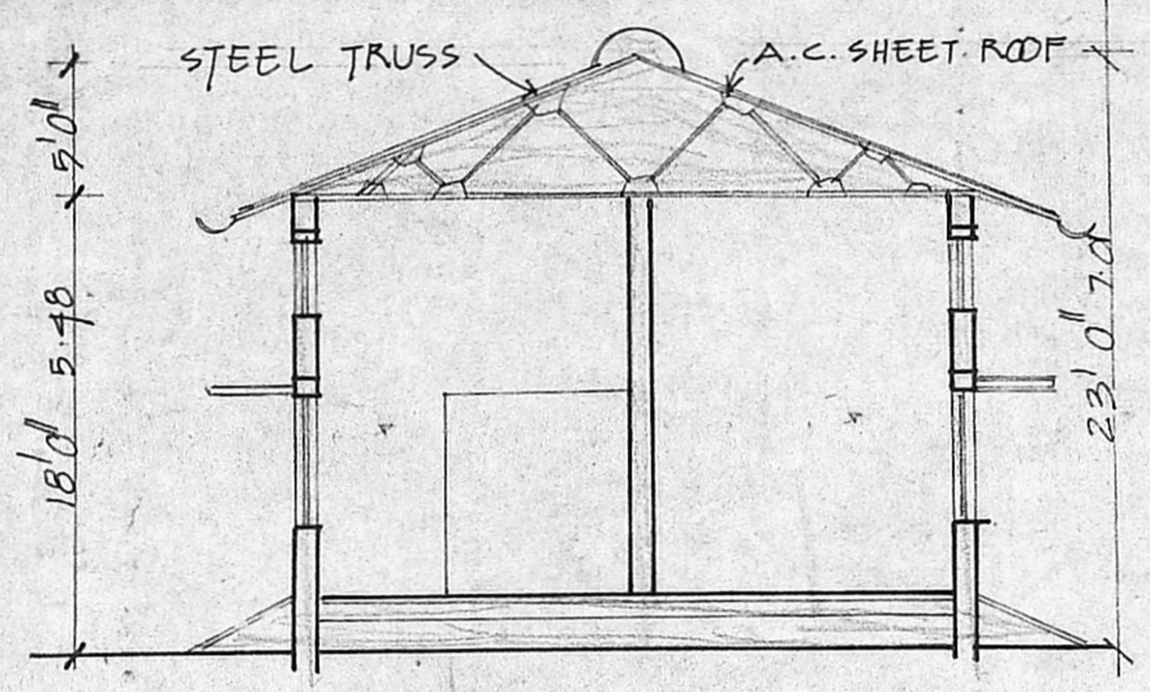


SECTION ON AB

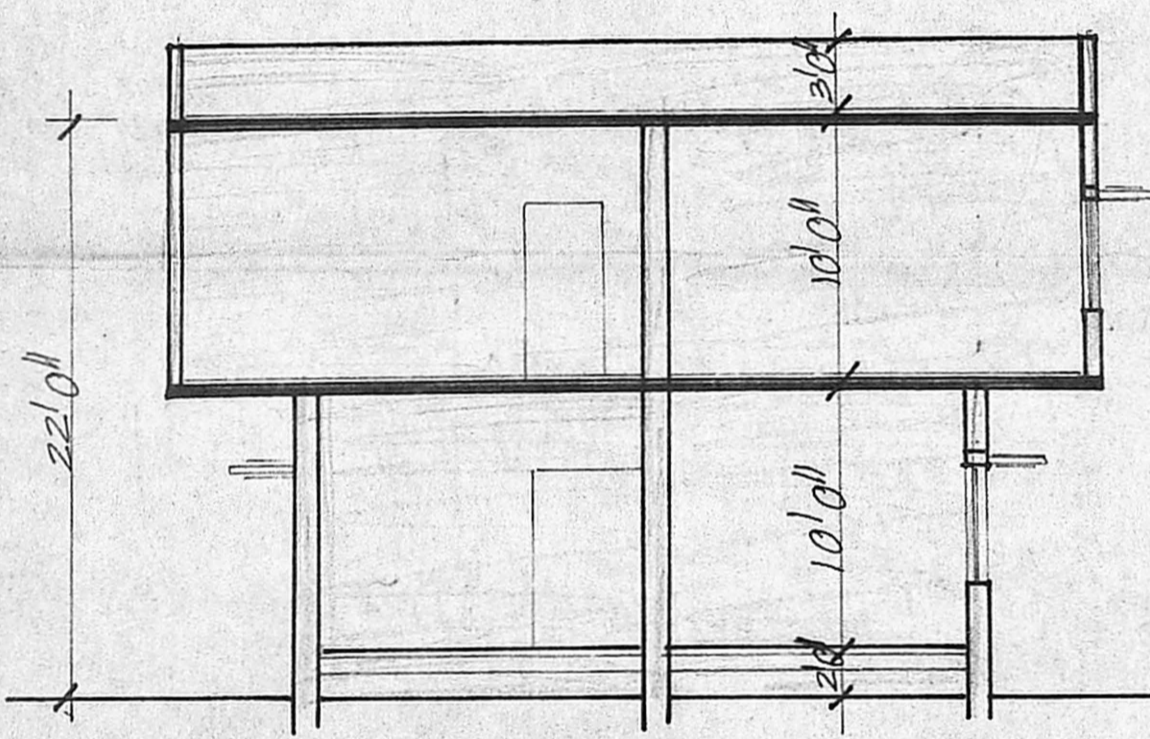


SECTION ON CD

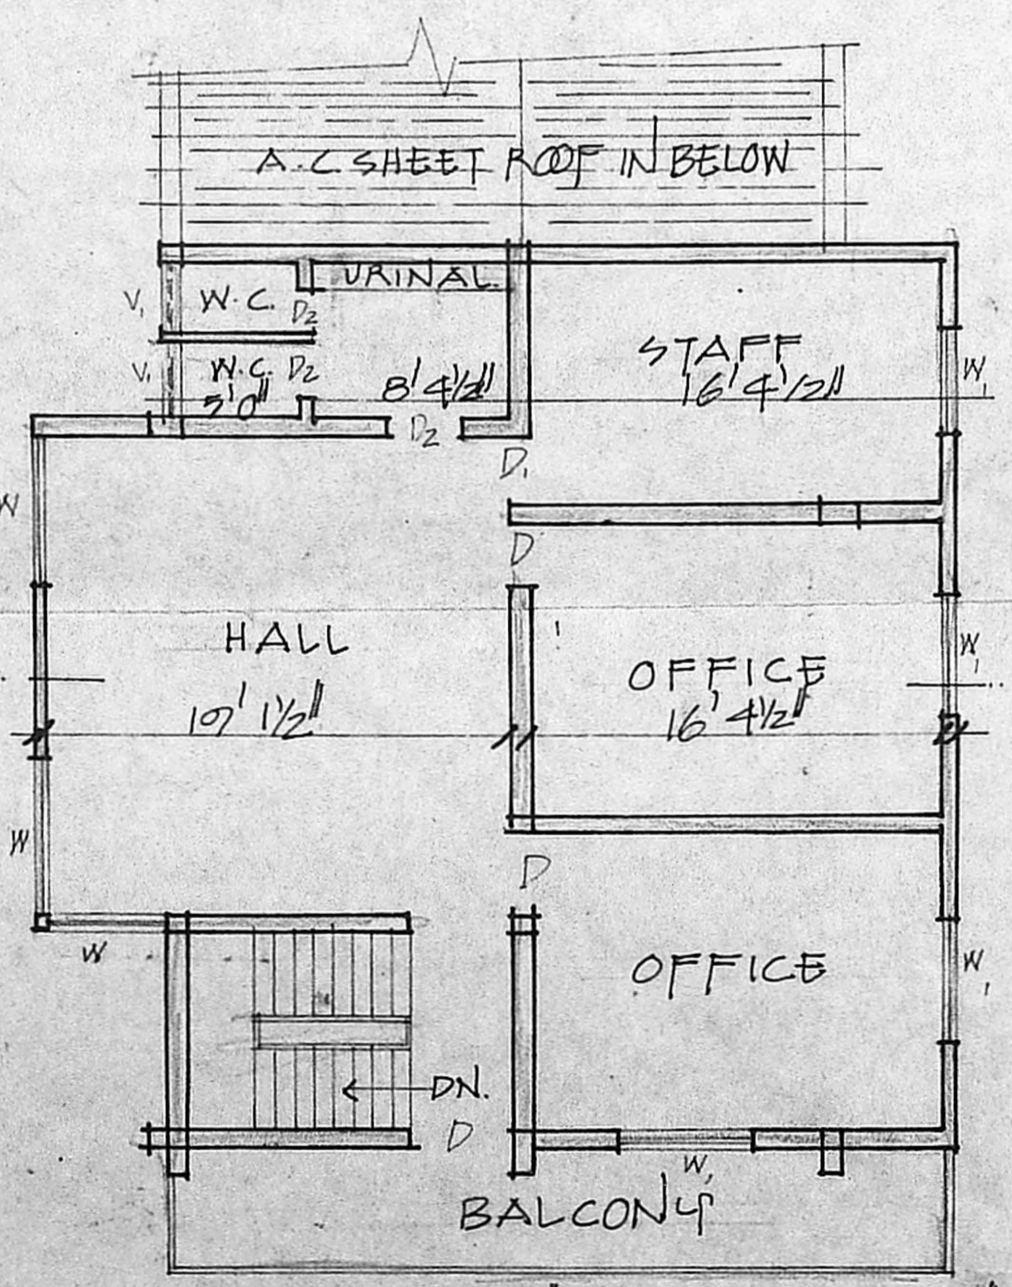

FIRST FLOOR PLAN

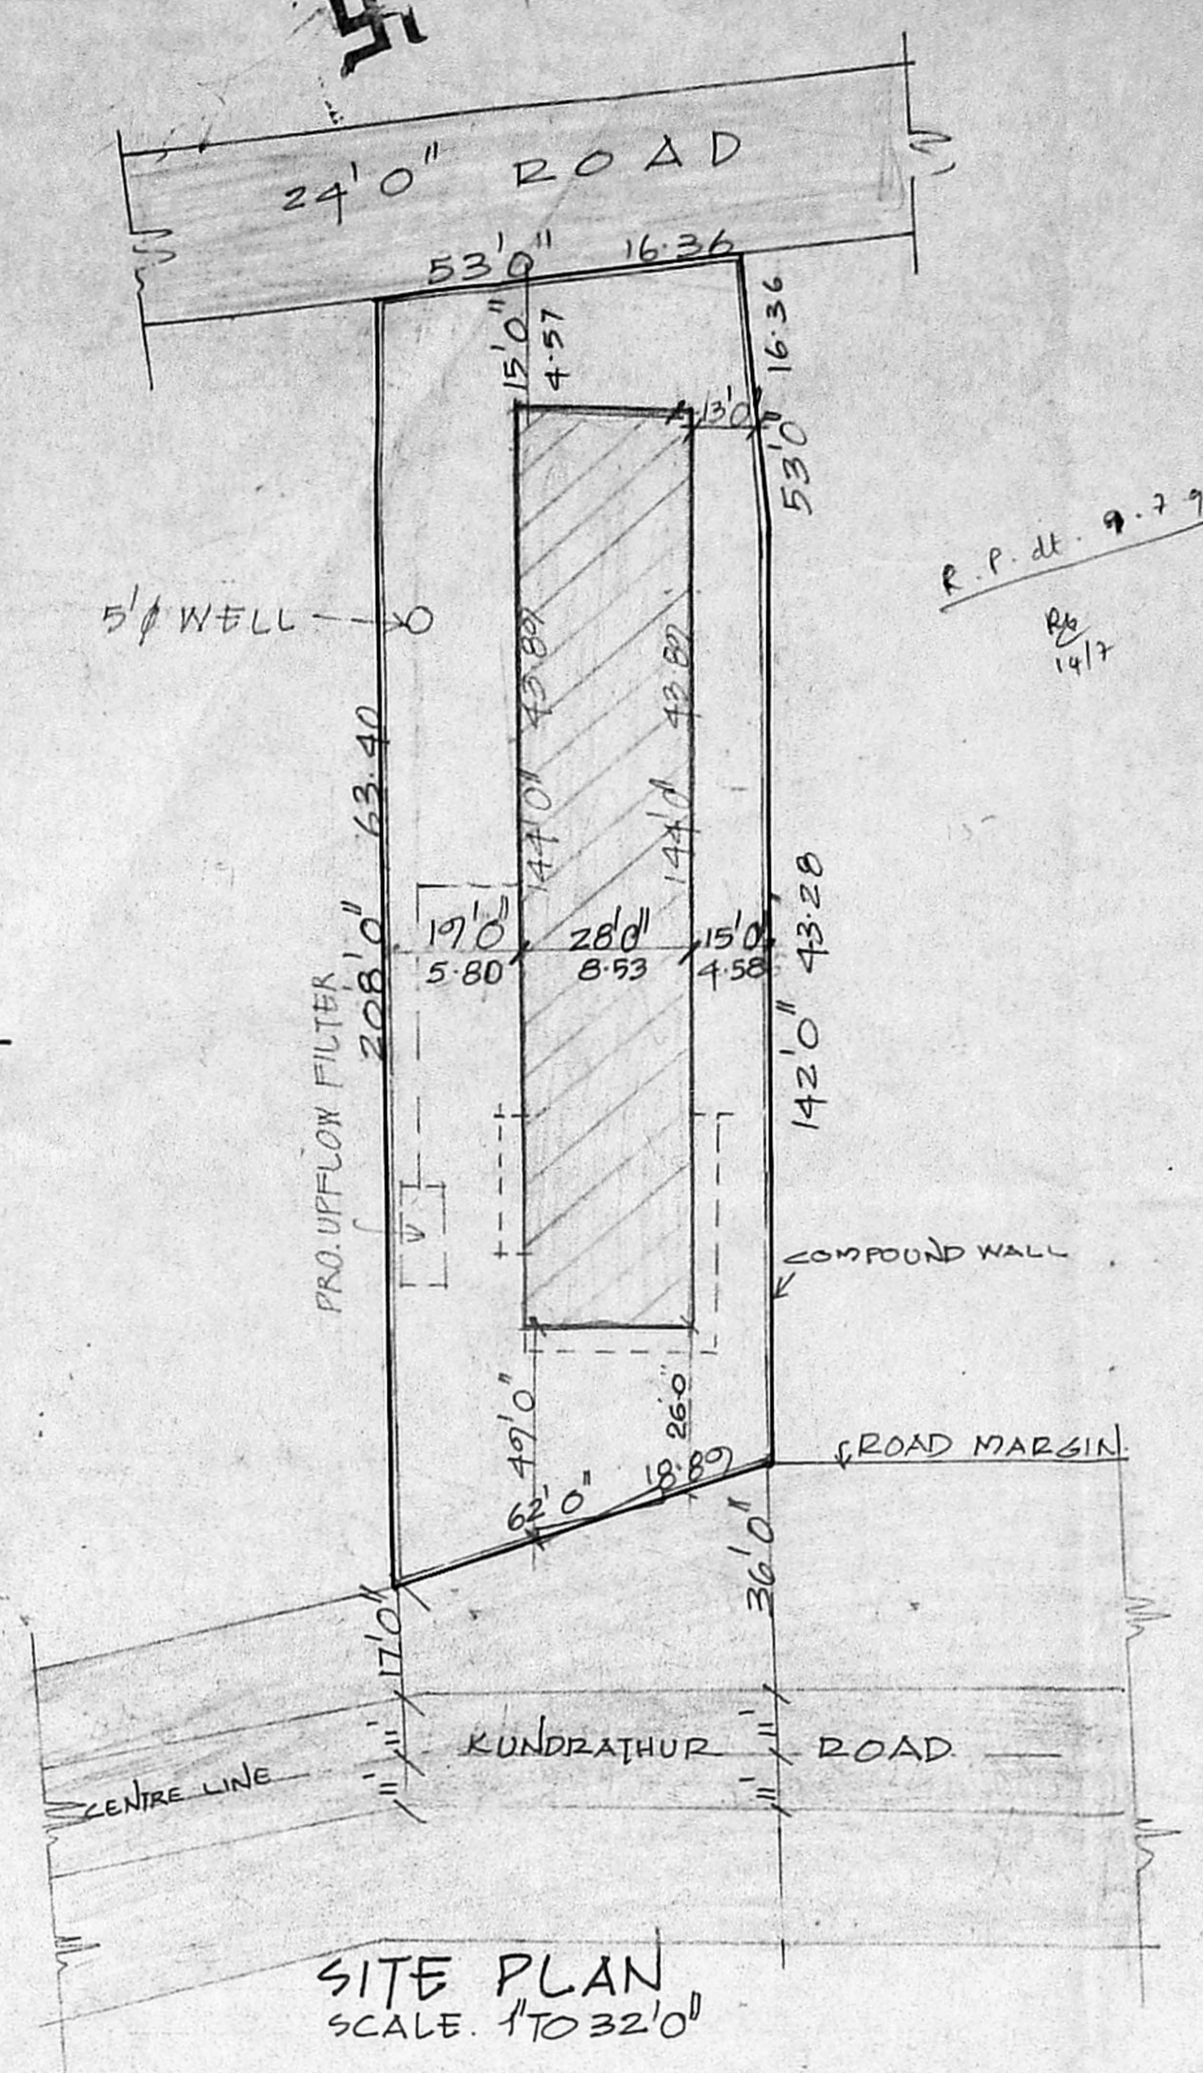


SITE PLAN SCALE 1/32'

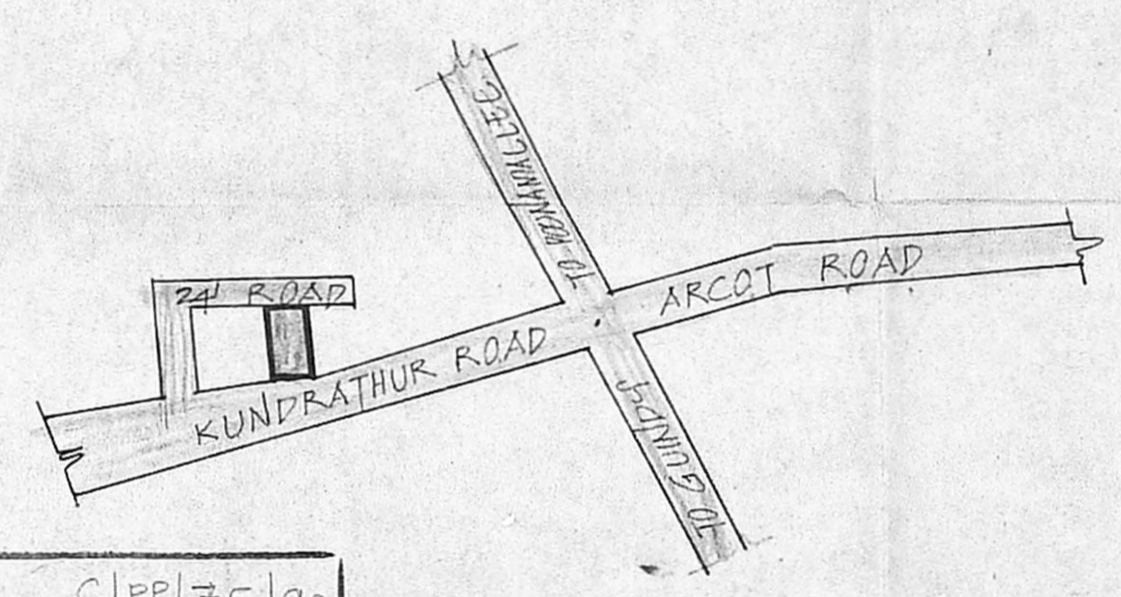


KEY PLAN NOT TO SCALE

Planning Permit No. C/PP/75/193
APPROVED
 SUBJECT TO THE CONDITIONS IN THIS OFFICE LETTER.
 No. C-22735/93 Date 17.7.93
 FOR THE SECRETARY
 METROPOLITAN DEVELOPMENT AUTHORITY
 MADRAS - 600 008.

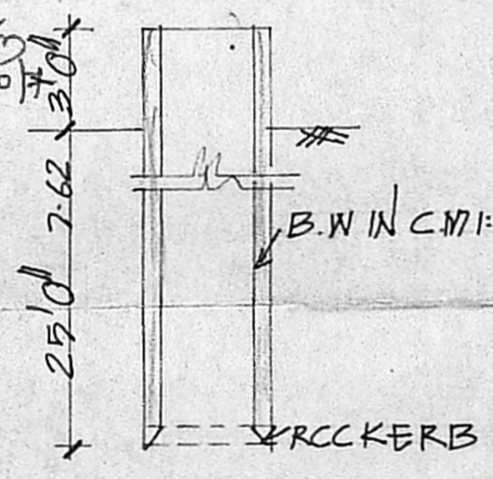

WELL DETAIL

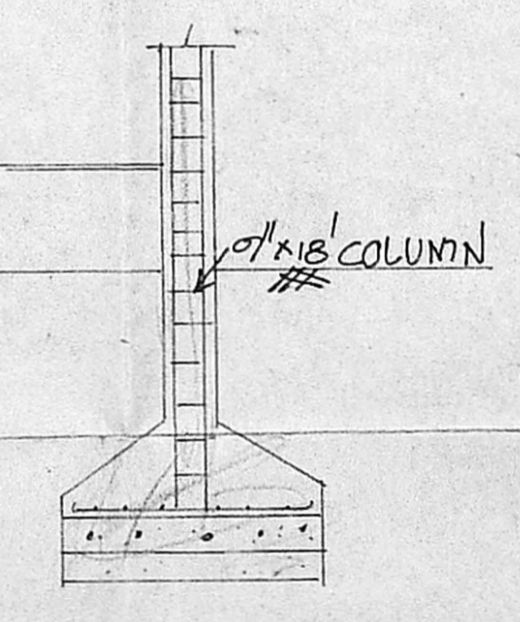

COLUMN DETAIL

JOINERIES

R.S.	ROLLING SHUTTER	8' x 8' 0"
D	DOOR	4' 0" x 7' 0"
D ₁		2' 0" x 7' 0"
D ₂		2' 6" x 7' 0"
W	WINDOW	6' 0" x 4' 6"
W ₁		4' 0" x 4' 6"
V	VENTILATOR	6' 0" x 2' 0"
V ₁		3' 0" x 2' 0"

SPECIFICATION

SAND FILLING IN FOUNDATION
 P.C.C. 1:4:8 IN FOUNDATION
 BRICK WORK IN C.M. 1:5
 R.C.C. WORK IN 1:2:4
 PLASTERING IN C.M. 1:4

INSTALLATION DETAIL

1.	NEUTRAL SALT BATH	3 HP.
2.	OIL AGITATOR	3 HP.
3.	NEUTRAL SALT BATH	3HP
4.	PUMPING UNIT	1HP
5.	ELECTRICAL OVEN	27HP
6.	WATER PUMP	2HP
7.	ELECTRICAL OVEN	18HP
8.	HYDRAULIC PRESS	2HP
9.	BENCH GRINDER	1HP

AREA DETAIL


	SQ. FT.	SQ. M.
TOTAL EXTENT OF THE SITE	12255	1138.5
PRO. GROUND FLOOR	4033	374.6
PRO. FIRST FLOOR	1224	113.7

COV. 32%
 FSI 0.43

COLOUR INDEX

ROADS ———
 BOUNDARY ———
 PROPOSALS ———

SCALE 1" = 8' 0" (1:100)

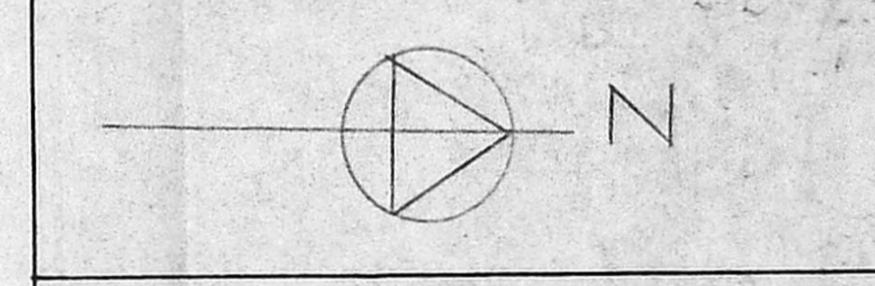

PRO. CONSTRUCTION FOR
 SOUTHERN METAL PROCESS
 JOBBING WORK WITH 60HP
 INSTALLATION IN S.No 356/PE,
 AT KUNDRATHUR ROAD,
 PORUR VILLAGE.

R. Prasad
 R. Sanjoda
 OWNER'S SIGNATURE

S. Durai Pandian
 S. DURAI PANDIAN.
 B.P. AMISE. FIM. Arch.
 Chartered Engineer, Valuer, Industrial Consultant,
 Registered Architect, Temple Engineer &
 Licensed Surveyor, Corporation of Madras.
 14, Sri Vinayagar, Phone 16-733,
 Kilpauk,
 MADRAS.

LICENSED SURVEYOR.