




ELEVATION

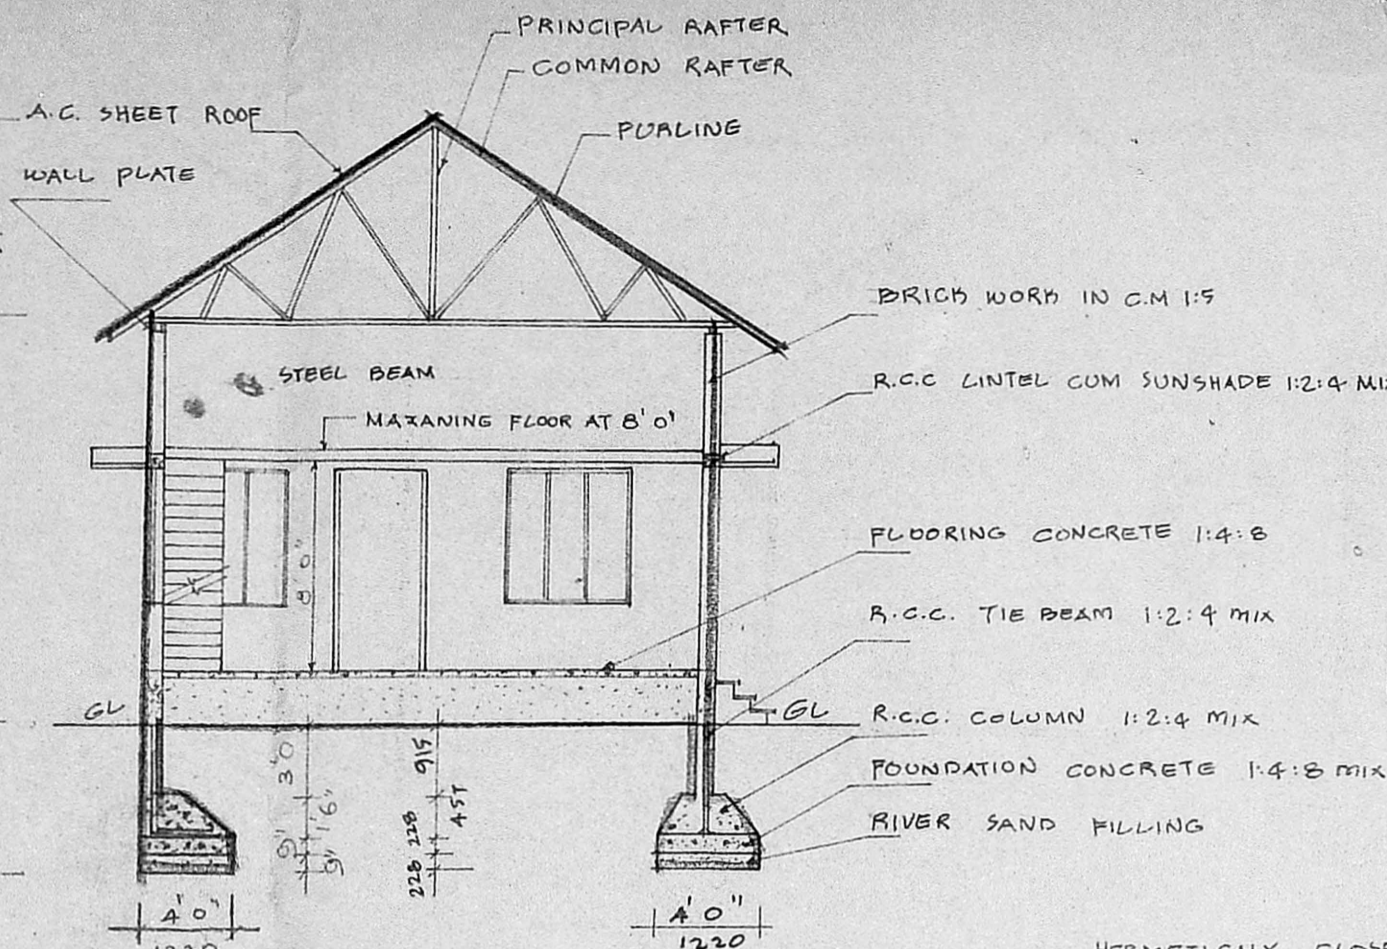


SECTION ON 'A B'

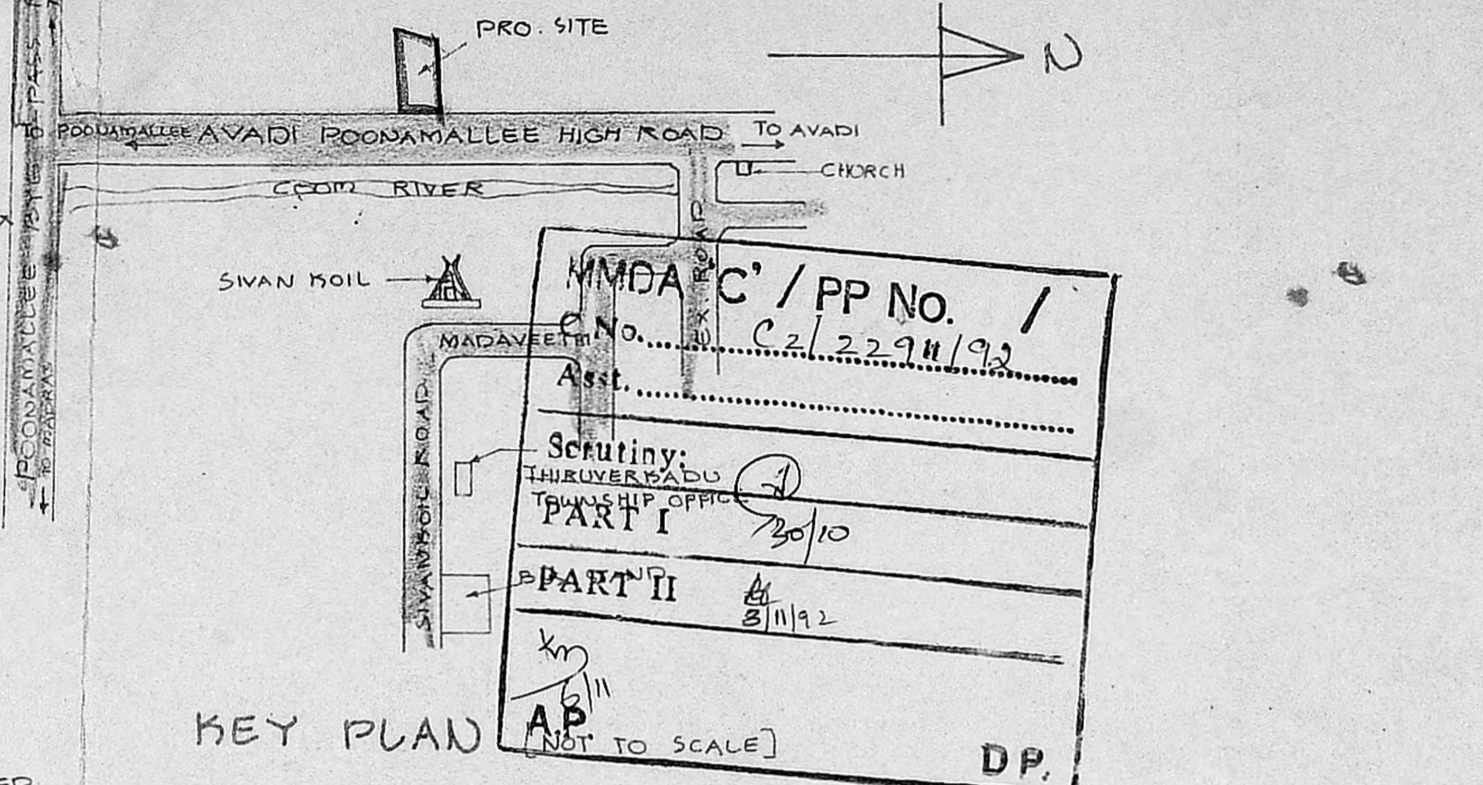


KEY PLAN

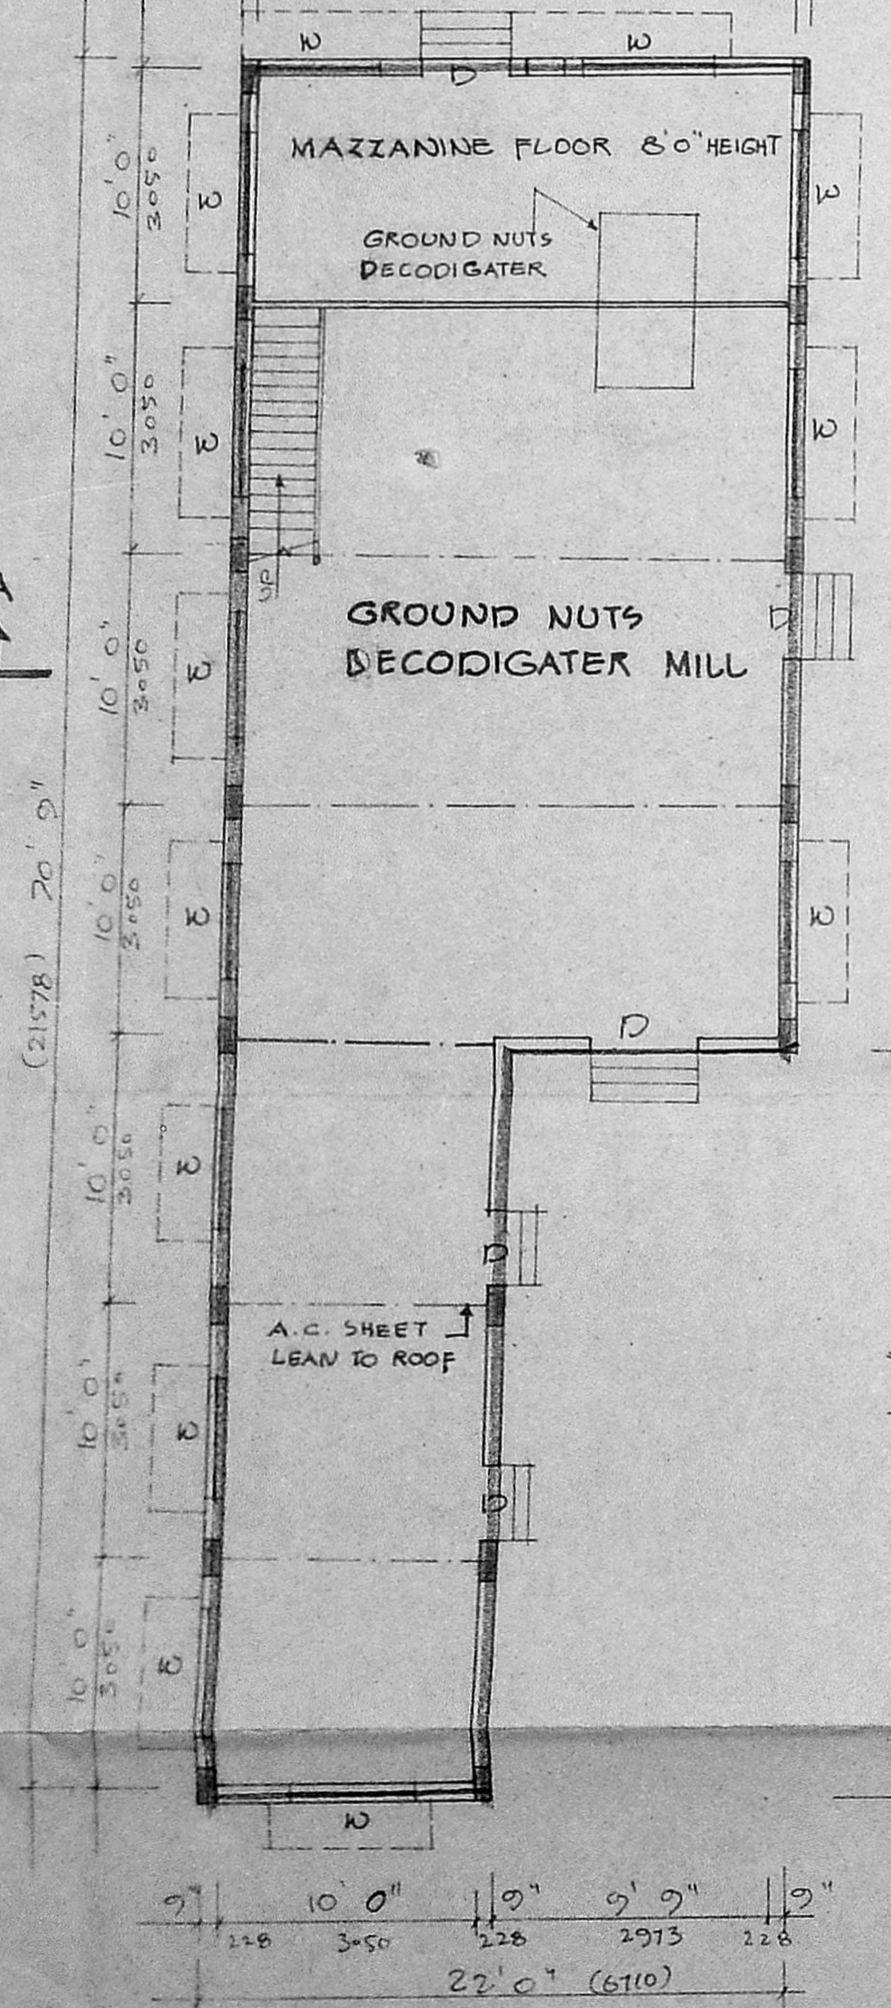


PLAN

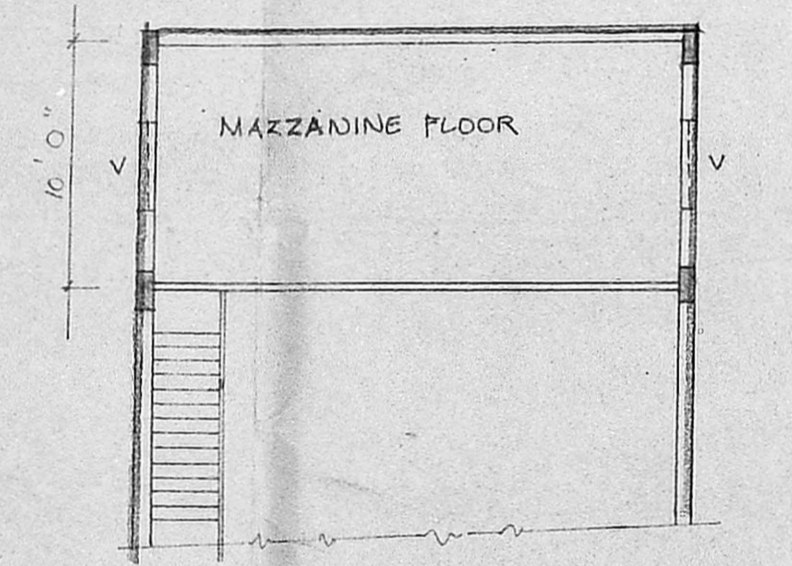

MAZZANINE FLOOR PLAN

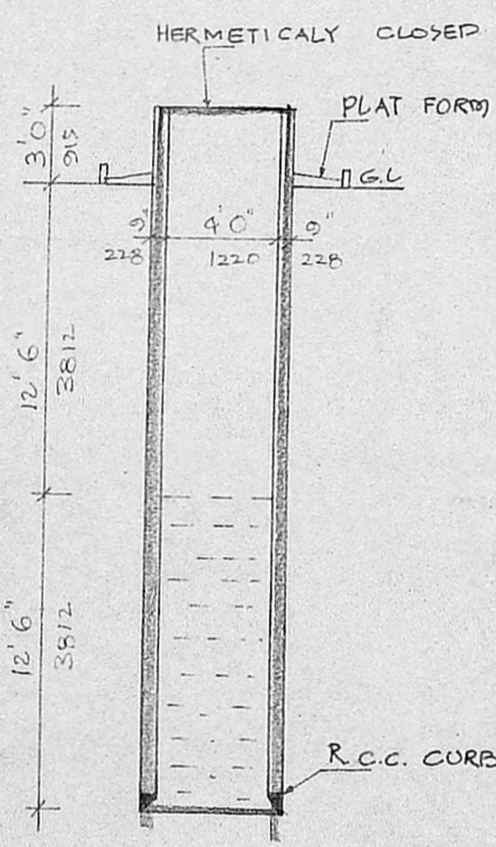


SECTION OF WELL

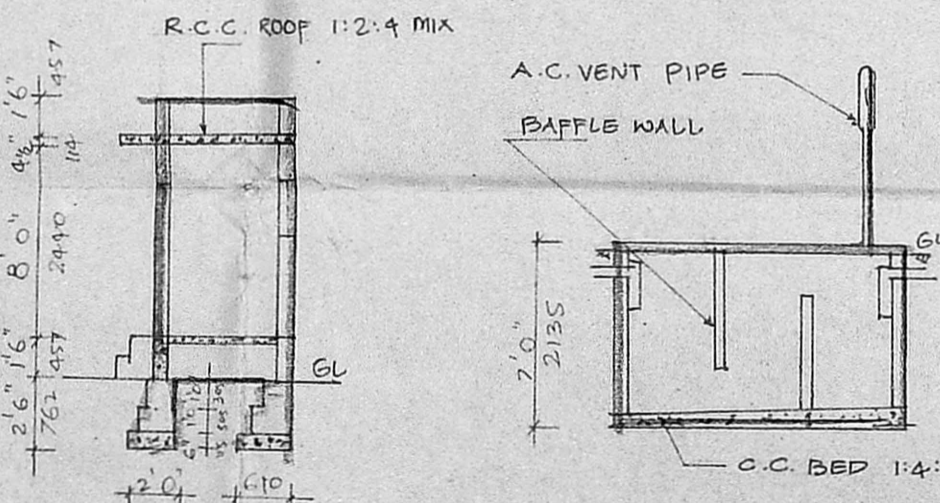


SECTION 'B C'


SECTION 'X Y'

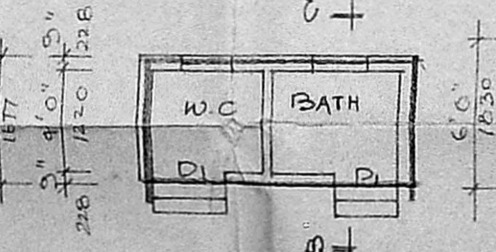

PLAN

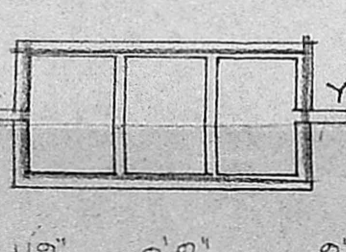

PLAN OF SEPTIC TANK

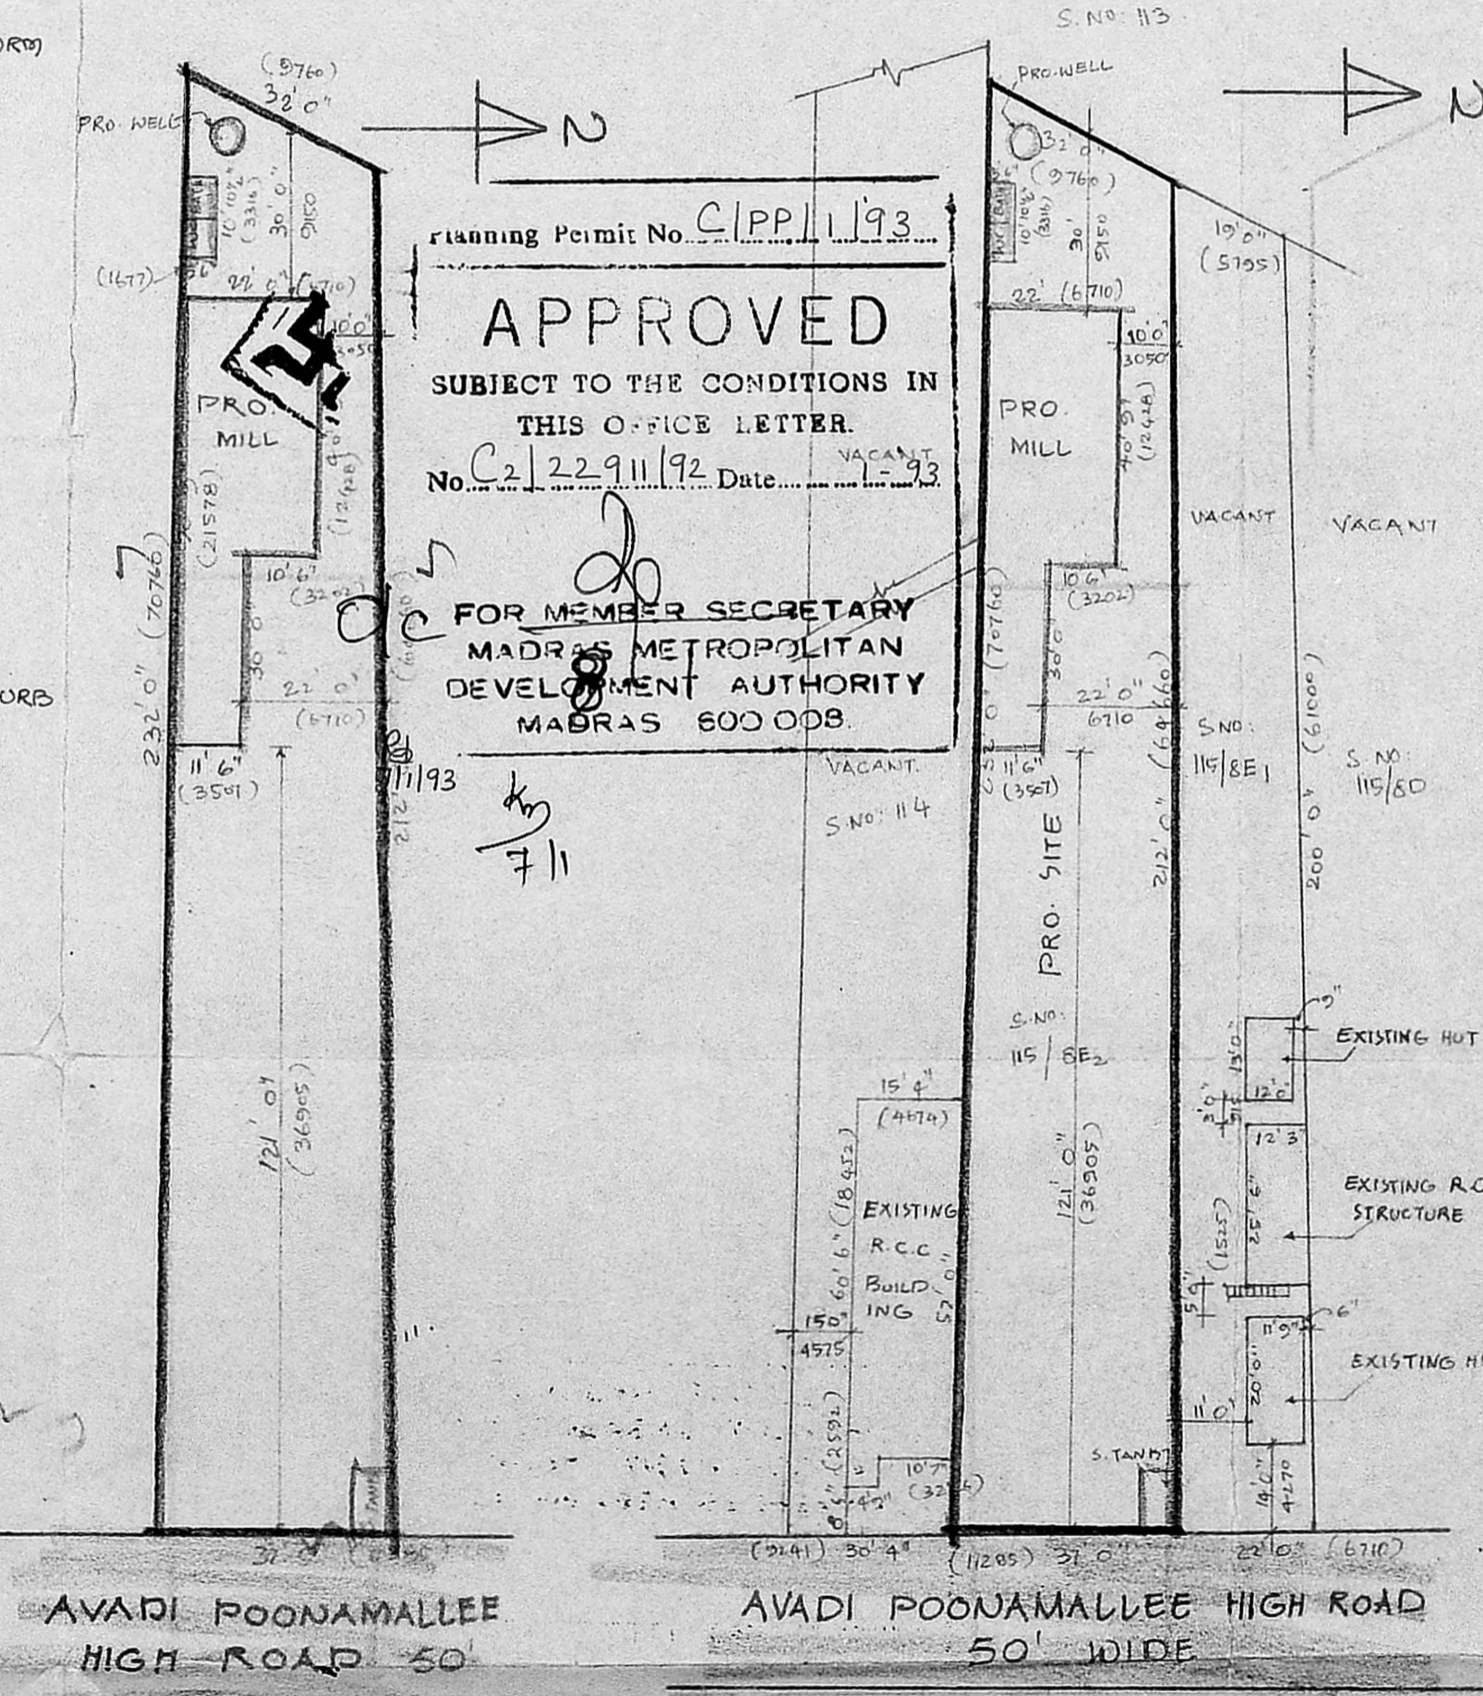

SITE PLAN SCALE: 1" = 32'0"

RESIDARY PLOT DETAILS SCALE: 1" = 32'0"

PLAN SHOWING THE PROPOSED CONSTRUCTION OF THE GROUND NUTS DECODIGATER MILL IN S.NO: 115/8E2 OF VEERARAGAYAPURAM VILLAGE, SRIPERUMPUDUR TALUK, CHINGLEPUT M.G.R. DT. SCALE: 1" 8'0"

GROUND NUTS DECODIGATER MACHINE 20 H.P

REFERENCE

D.	DOOR	3'6" X 8'0"	1067 X 2440
DI	DOOR	2'6" X 7'0"	762 X 2135
W	WINDOW	5'0" X 5'6"	1525 X 1677
V	VENTILATOR	2'0" X 1'6"	610 X 457

AREA STATEMENT

PROPOSED SITE AREA	728 M ² 7840 SF
PLINTH AREA	115 M ² 1241 SF

COLOUR INDEX

PROPOSED	
SITE BOUNDARY	
ROAD	

M. S. S. S. S.
OWNER

G. Krishnamurthy Rao
G. G. KRISHNAMURTHY RAO
CIVIL ENGINEER
CLASS I LICENSED SURVEYOR NO. 370
CORPORATION OF MADRAS
C-10, SANTH AVENUE
11/12, LAKE VIEW ROAD, MADRAS-600033
LICENSED SURVEYOR