


2. Plan
9/6/93

MMDA 'C' / PP No. /
 C.No. CO. 10291/92
 Assl. /
 Scrutiny: 8/6/93
 PART I
 PART II
 Mr. A.P.T.G. 16

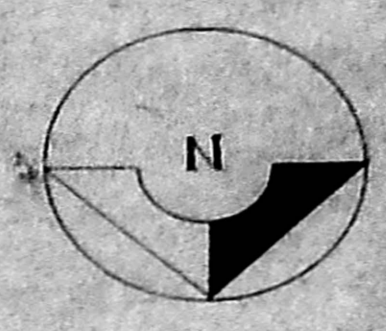


Planning Permit No. CP/1694/E/93
APPROVED
 SUBJECT TO THE CONDITIONS IN
 THIS ORDER LETTER.
 No. 22879/92
 For the Secretary
 Metropolitan
 Development Authority
 MADRAS 600 008.

FOR THE TAMILNADU CO-OPERATIVE MARKETING
 FEDERATION LTD., NO. 1-401, MADRAS-16
 Technical Officer

10.95
 9.50
 1.45
 2.3
 1.68

53-25

Add
 land

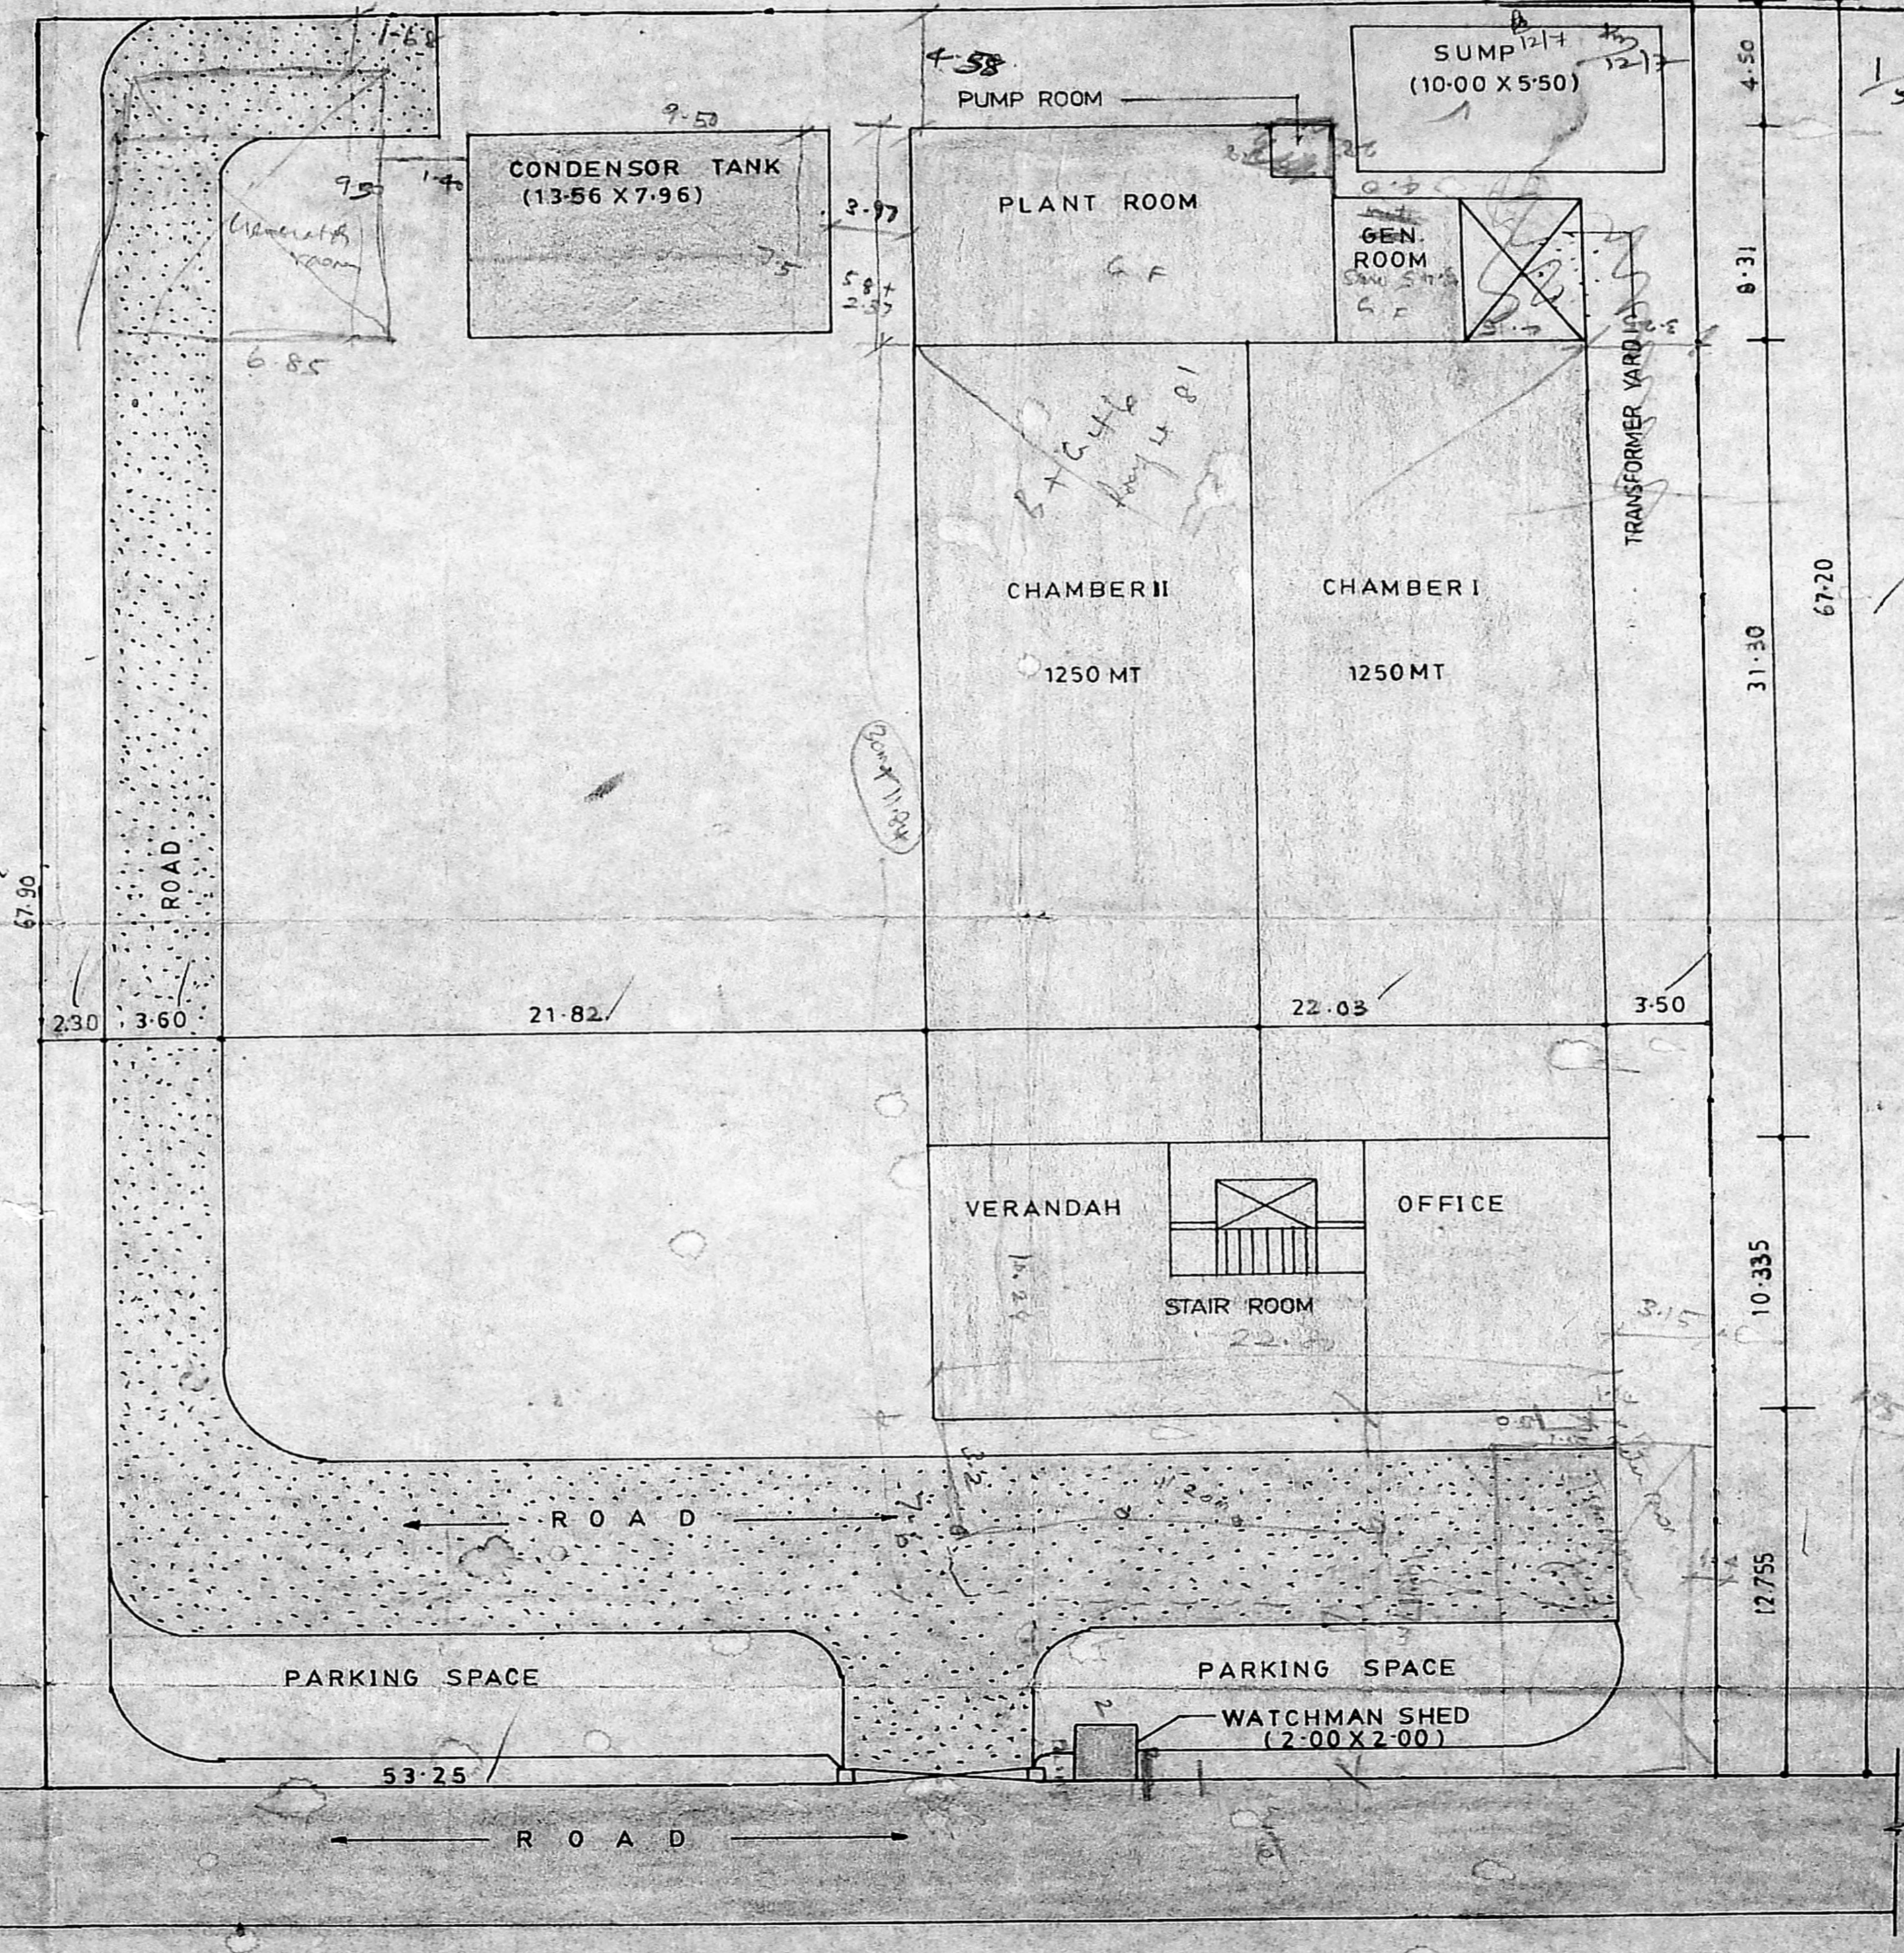

[Symbol]	PLOT AREA	3567.74 M ²
[Symbol]	BUILTUP AREA PROPOSED	1154.60 M ²
[Symbol]	VACANT LAND	2403.14 M ²
[Symbol]	EXISTING ROAD	
[Symbol]	PROPOSED ROADS	
[Symbol]	SITE BOUNDARY	

OVERHEAD TANK


TANFED
 2500 MT COLDSTORAGE AT KOYAMBEDU MADRAS

LAYOUT PLAN


DRAWN: R. STVAJI	DEALT:	CHECKED:
APPROVED:	DATE: 19-6-92	SCALE: 1:200
ISSUED FOR:	DRG NO TF/CS/WD/LAYOUT	
ALL DIMENSIONS ARE IN M		
CONSULTANTS SRI GANESH CONSULTANCY SERVICES MADRAS 40		

K. MOHAN, M.E.,
 CIVIL ENGINEER,
 QLABS 1 LICENSED SURVEYOR REGN NO. 212
 CORPORATION OF N.A. RAS.
 PLOT No. 1618, 4-4, 16th MAIN ROAD
 8TH STREET, MADRAS-600 040.

CIVIL ENGINEER
 The Tamilnadu Co-operative Marketing
 Federation Ltd., Madras-18

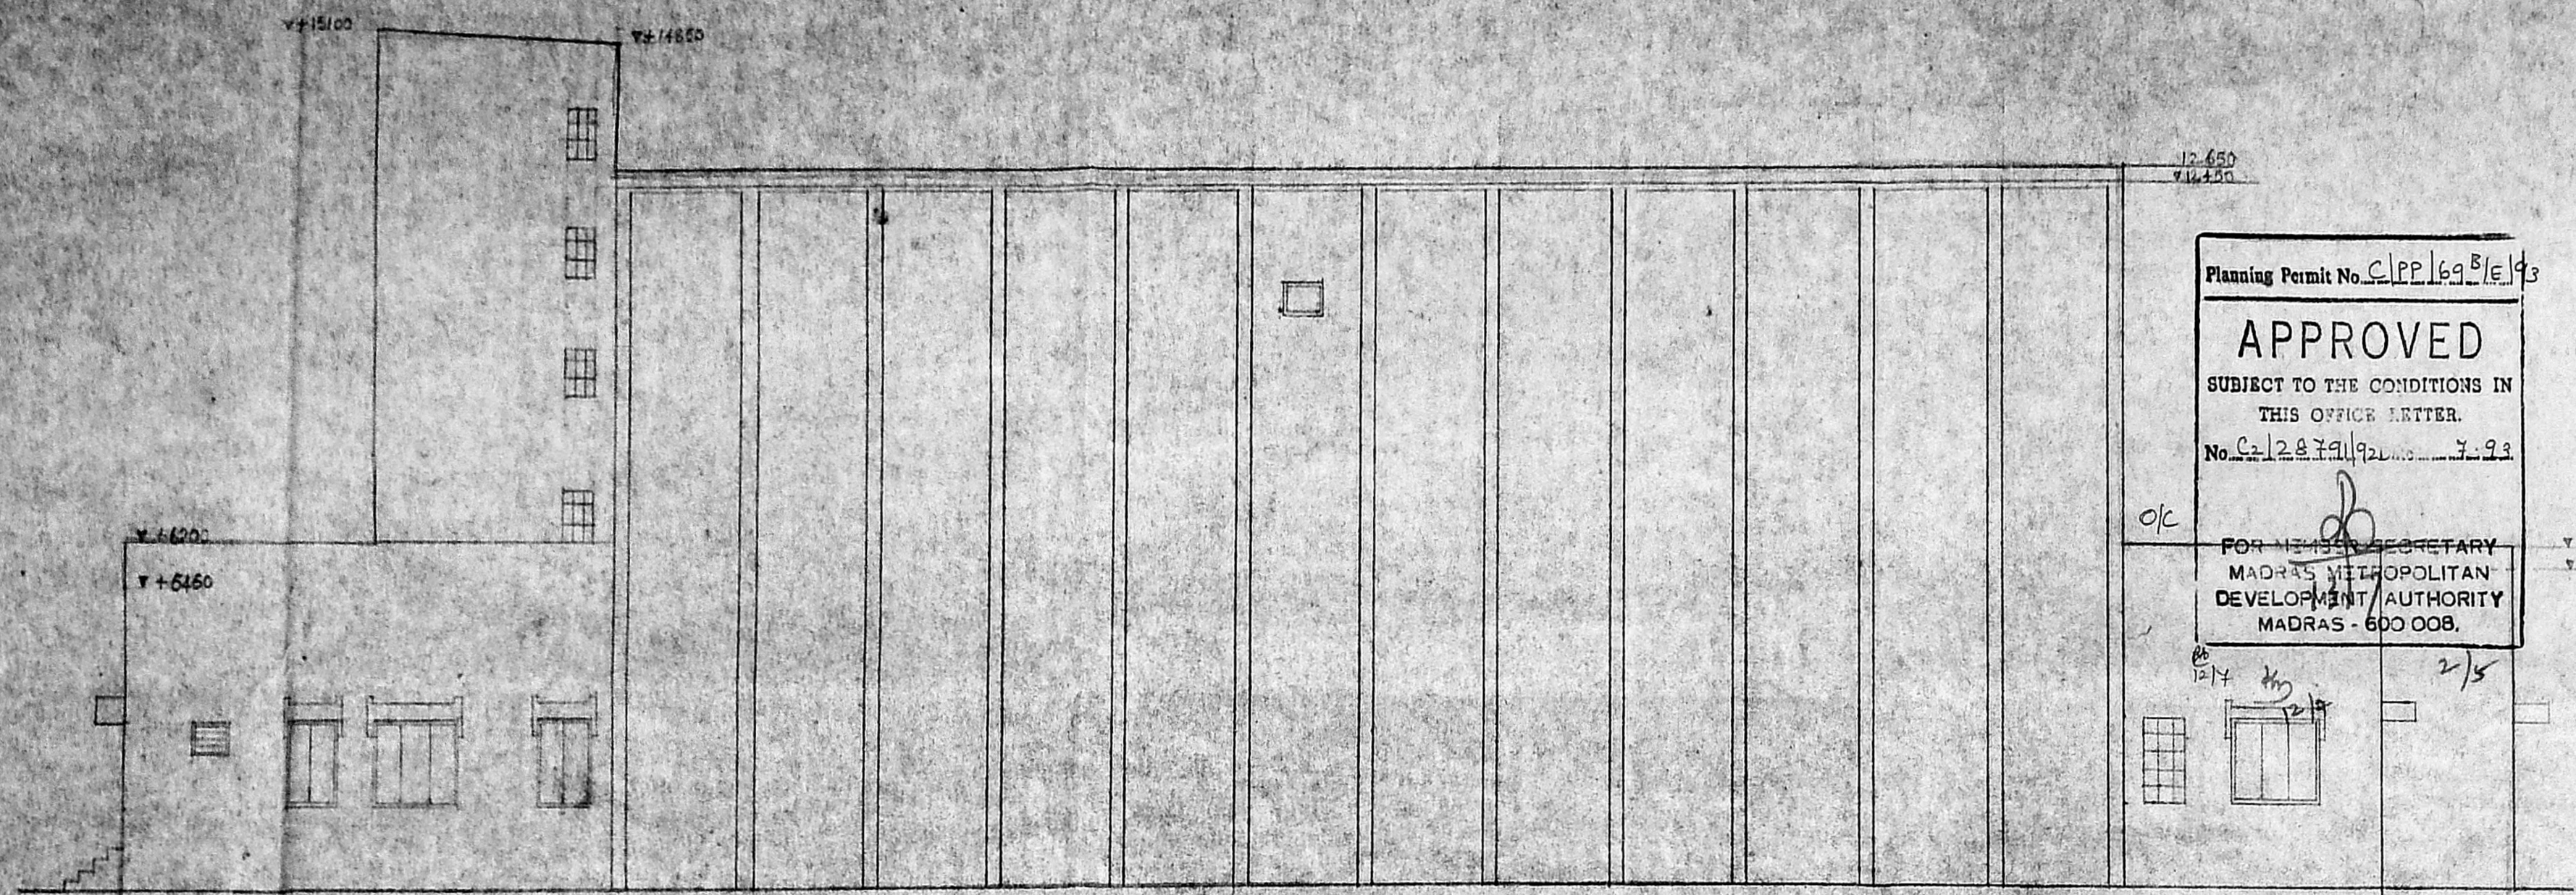

ELEVATION

 


Planning Permit No. C/PP/199/16/193
APPROVED
 SUBJECT TO THE CONDITIONS IN THIS OFFICE LETTER.
 No. C/12879/192/193-3-33

FOR NEEDS SECRETARY
 MADRAS METROPOLITAN
 DEVELOPMENT AUTHORITY
 MADRAS - 600 008.

MMDA 'C' / PP NO. /
 C.No. C/12879/192
 Asst. _____
 Secretary:
 PART I 2/5
 PART II _____
 A.P. DP. 2/5

SCHEDULE OF JOINERY		
TYPE	DESCRIPTION	SIZE
A	SPECIAL INSULATED DOOR	1200x2000
B	T.W. DOOR PANNELLED	1200x2100
C	TDO -	800x2100
CD	COLLAPSIBLE DOOR	2700x2400
RS	ROLLING SHUTTER	2000x2400
1	STEEL GLAZED WINDOW	1200x1350
2	-DO-	1800x1350
3	T.W. INSULATED WINDOW	900x750
A	STEEL GLAZED 'N' TYPE VENTILATOR	1200x600
5	-DO-	800x600
6	R.C.C. JALLY WORK	600x900
7	-DO-	1000x600

FOR THE TAMILNADU CO-OPERATIVE MARKETING
 FEDERATION LTD. 40-1, 401, MADRAS-18.
 17/28
 SPECIAL OFFICER

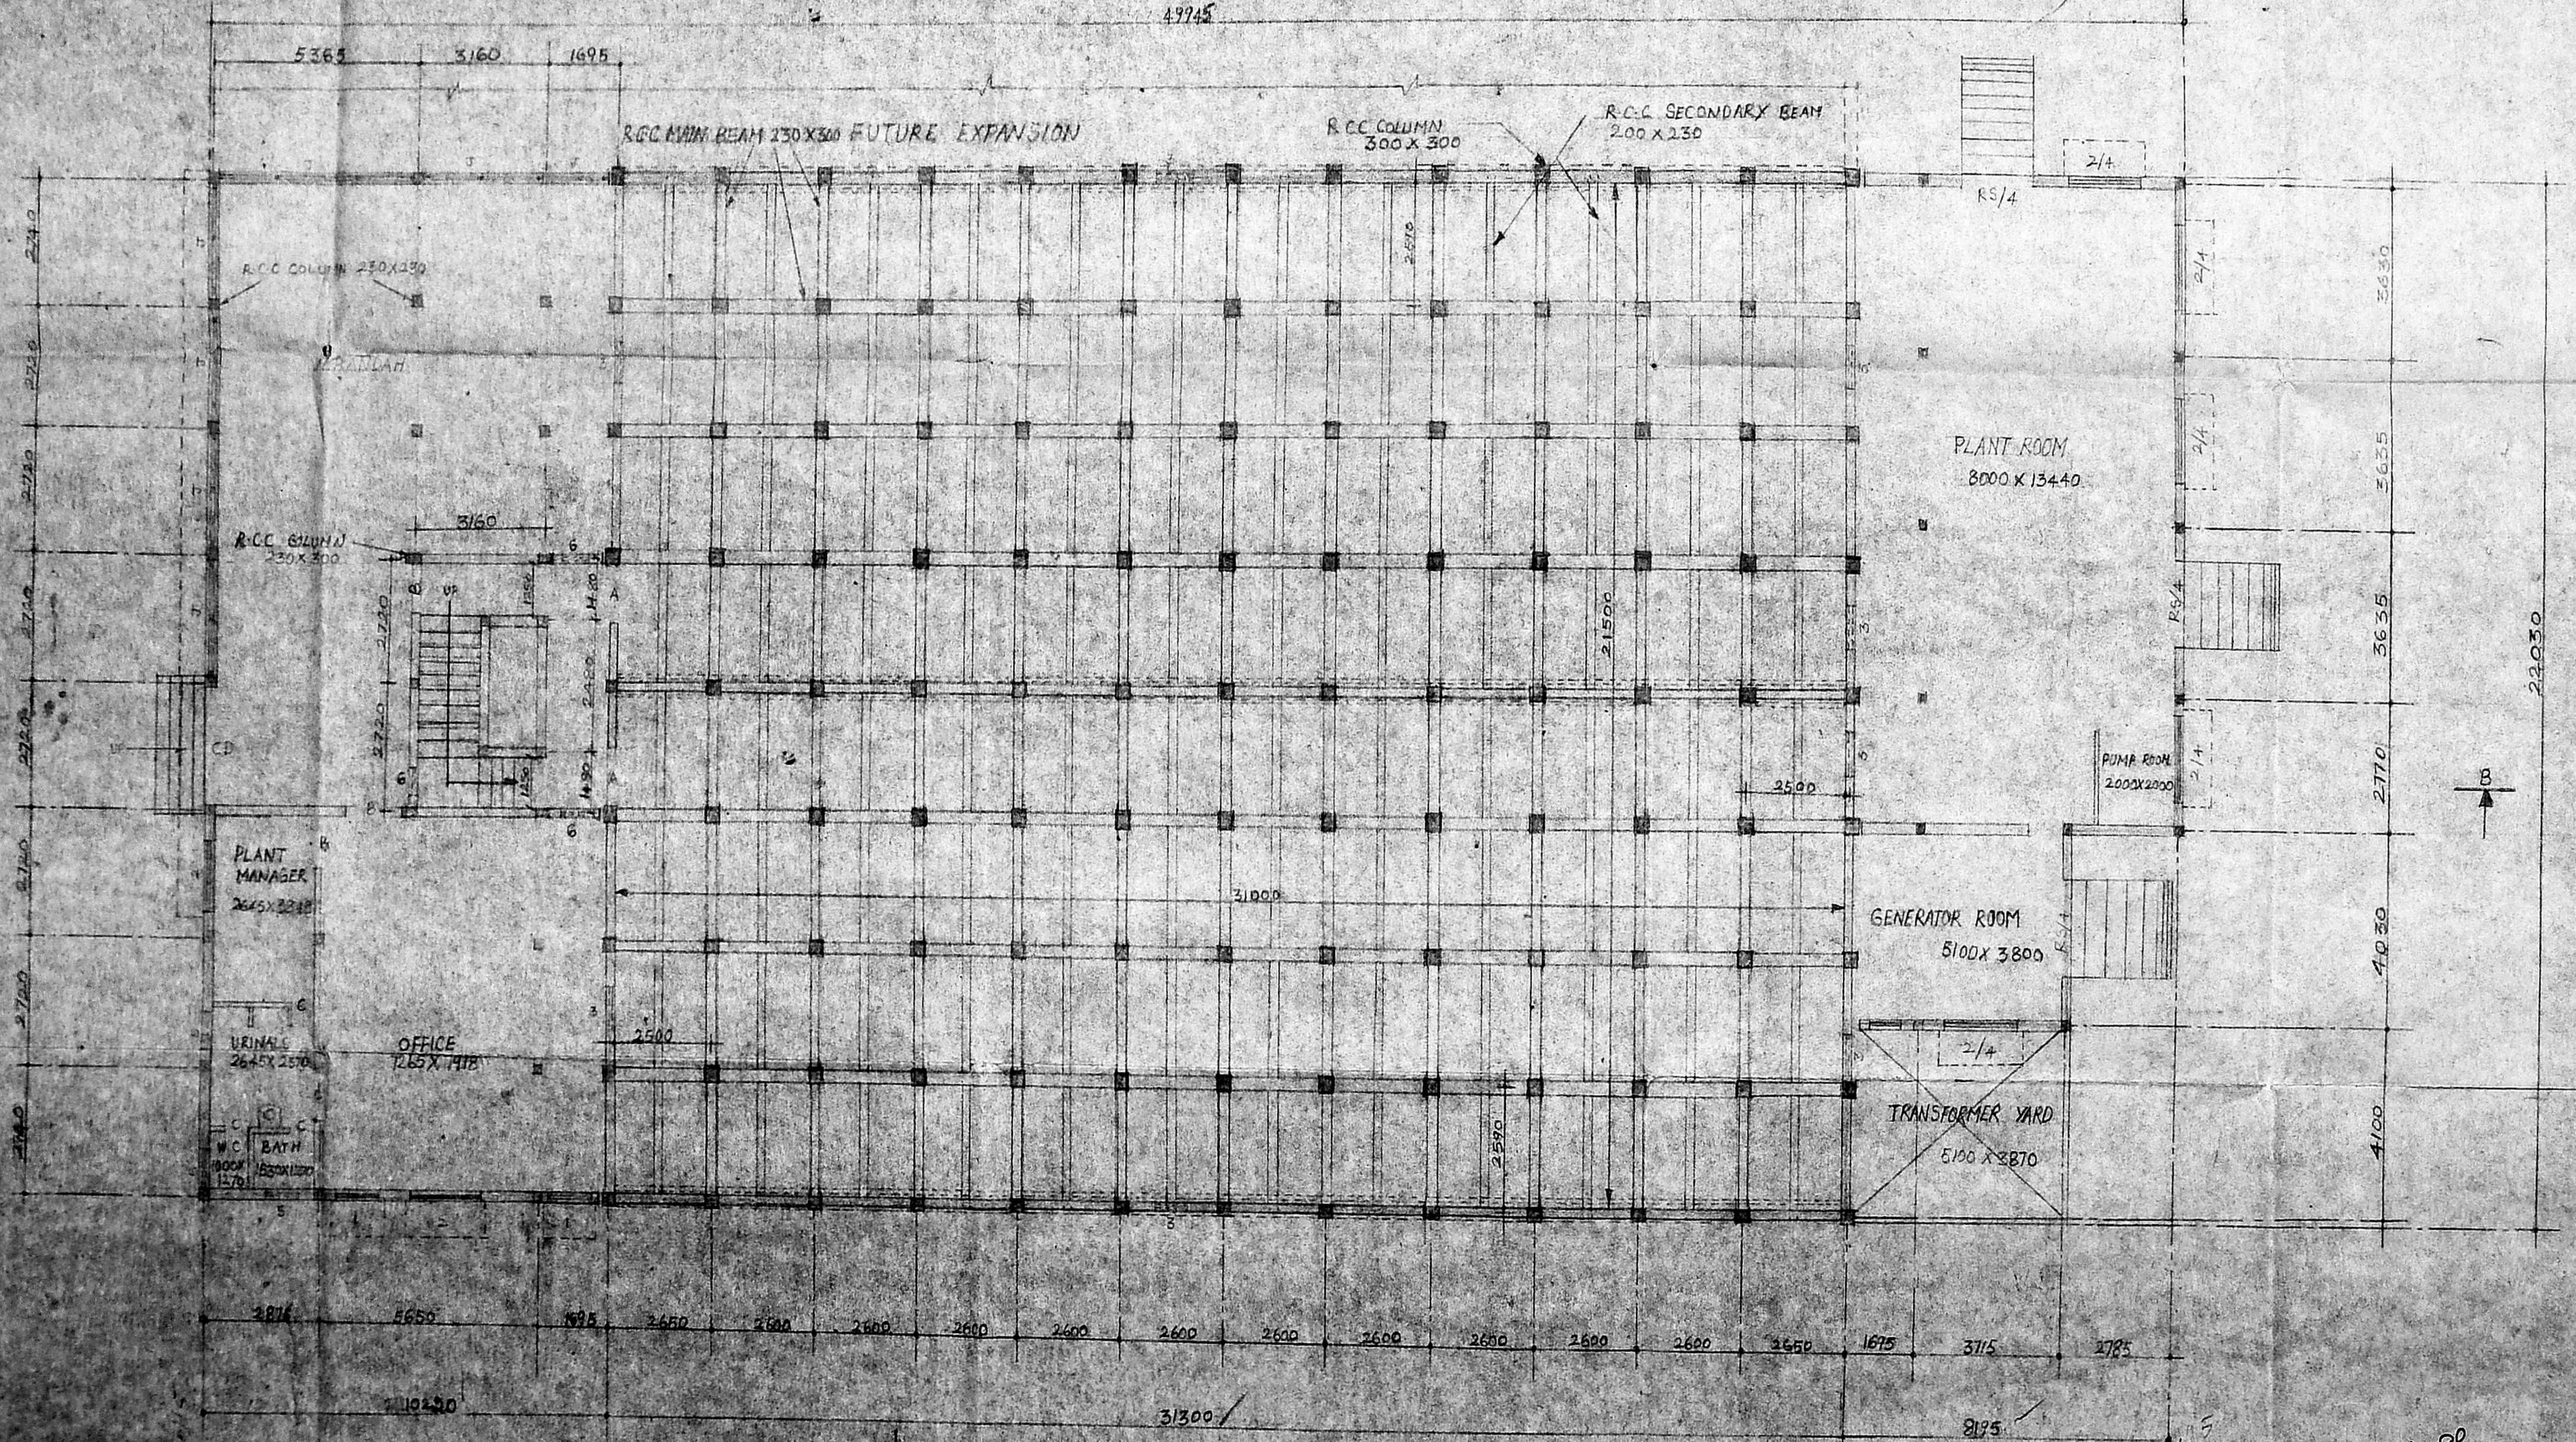

PLAN



TANFED
 2500MT COLD STORAGE AT KOYAMBEDU MADRAS
 GROUND FLOOR PLAN & ELEVATION
 DRAWN BY: M.GUNASEKAR DATE: 15-4-93
 DRG NO: TF/CS/ND/1 SCALE: 1:100
 ALL DIMENSION ARE IN MM

K. Mohan
 28/4/93

K. MOHAN, M.E.,
 CIVIL ENGINEER,
 CLASS II LICENSED SURVEYOR REGD. NO. 012
 CORPORATION OF MA. RAS.
 PLOT NO. 117, 117A, 117B, 117C, 117MN, 117MO, 117MP, 117NO, 117NP, 117NQ, 117ZZ



JUNIOR ENGINEER
 TANFED, MADRAS-18

CIVIL ENGINEER
 The Tamil Nadu Co-operative Marketing
 Federation Ltd., Madras-18

Planning Permit No. C/PP/6942/93
APPROVED
 SUBJECT TO THE CONDITIONS IN THIS ORDER.
 No. C/26791/92... 7-93
 FOR MEMBER SECRETARY
 MADRAS METROPOLITAN
 DEVELOPMENT AUTHORITY
 MADRAS 600 008.

MMDA 'C' / PP NO. /
 C.No. C/26791/92
 Asst.
 Secretary: ...
 PART I ...
 PART II ...
 A.P. 25/5 DP.

FOR THE REGISTERED ARCHITECTS
 FEDERATION C.O. NO. 1-4/11/1968-11
 SPECIAL OFFICER

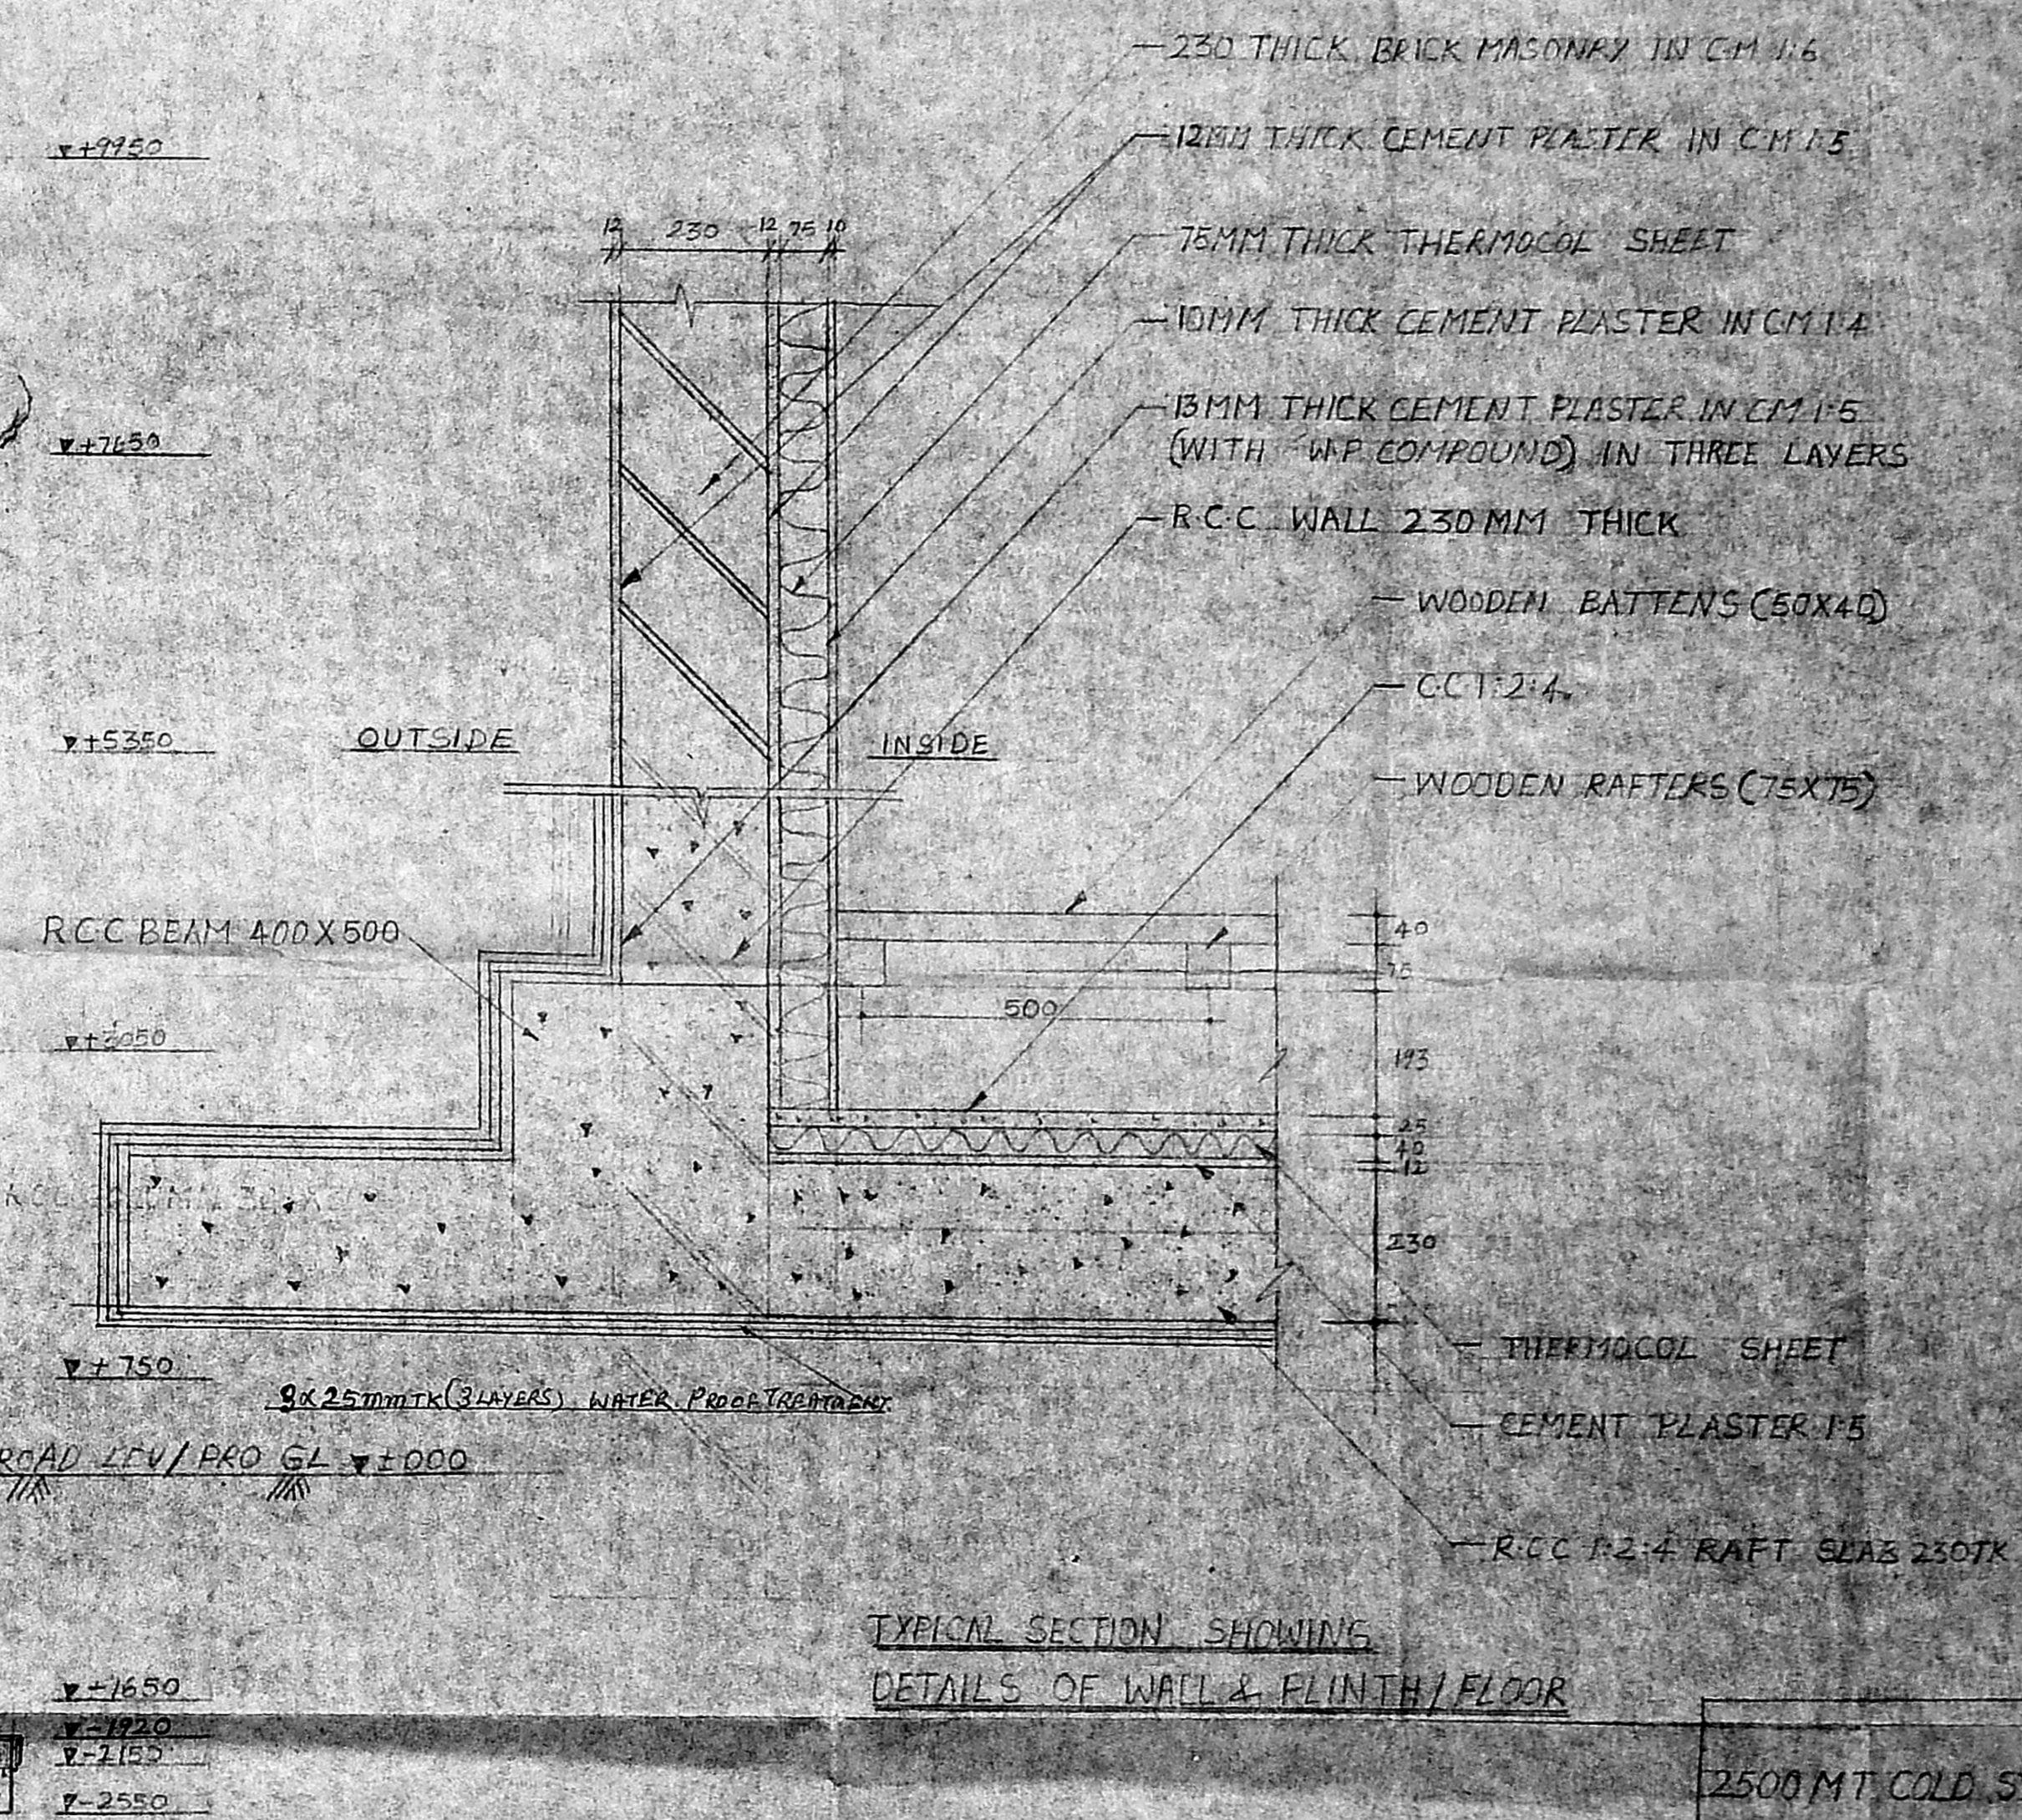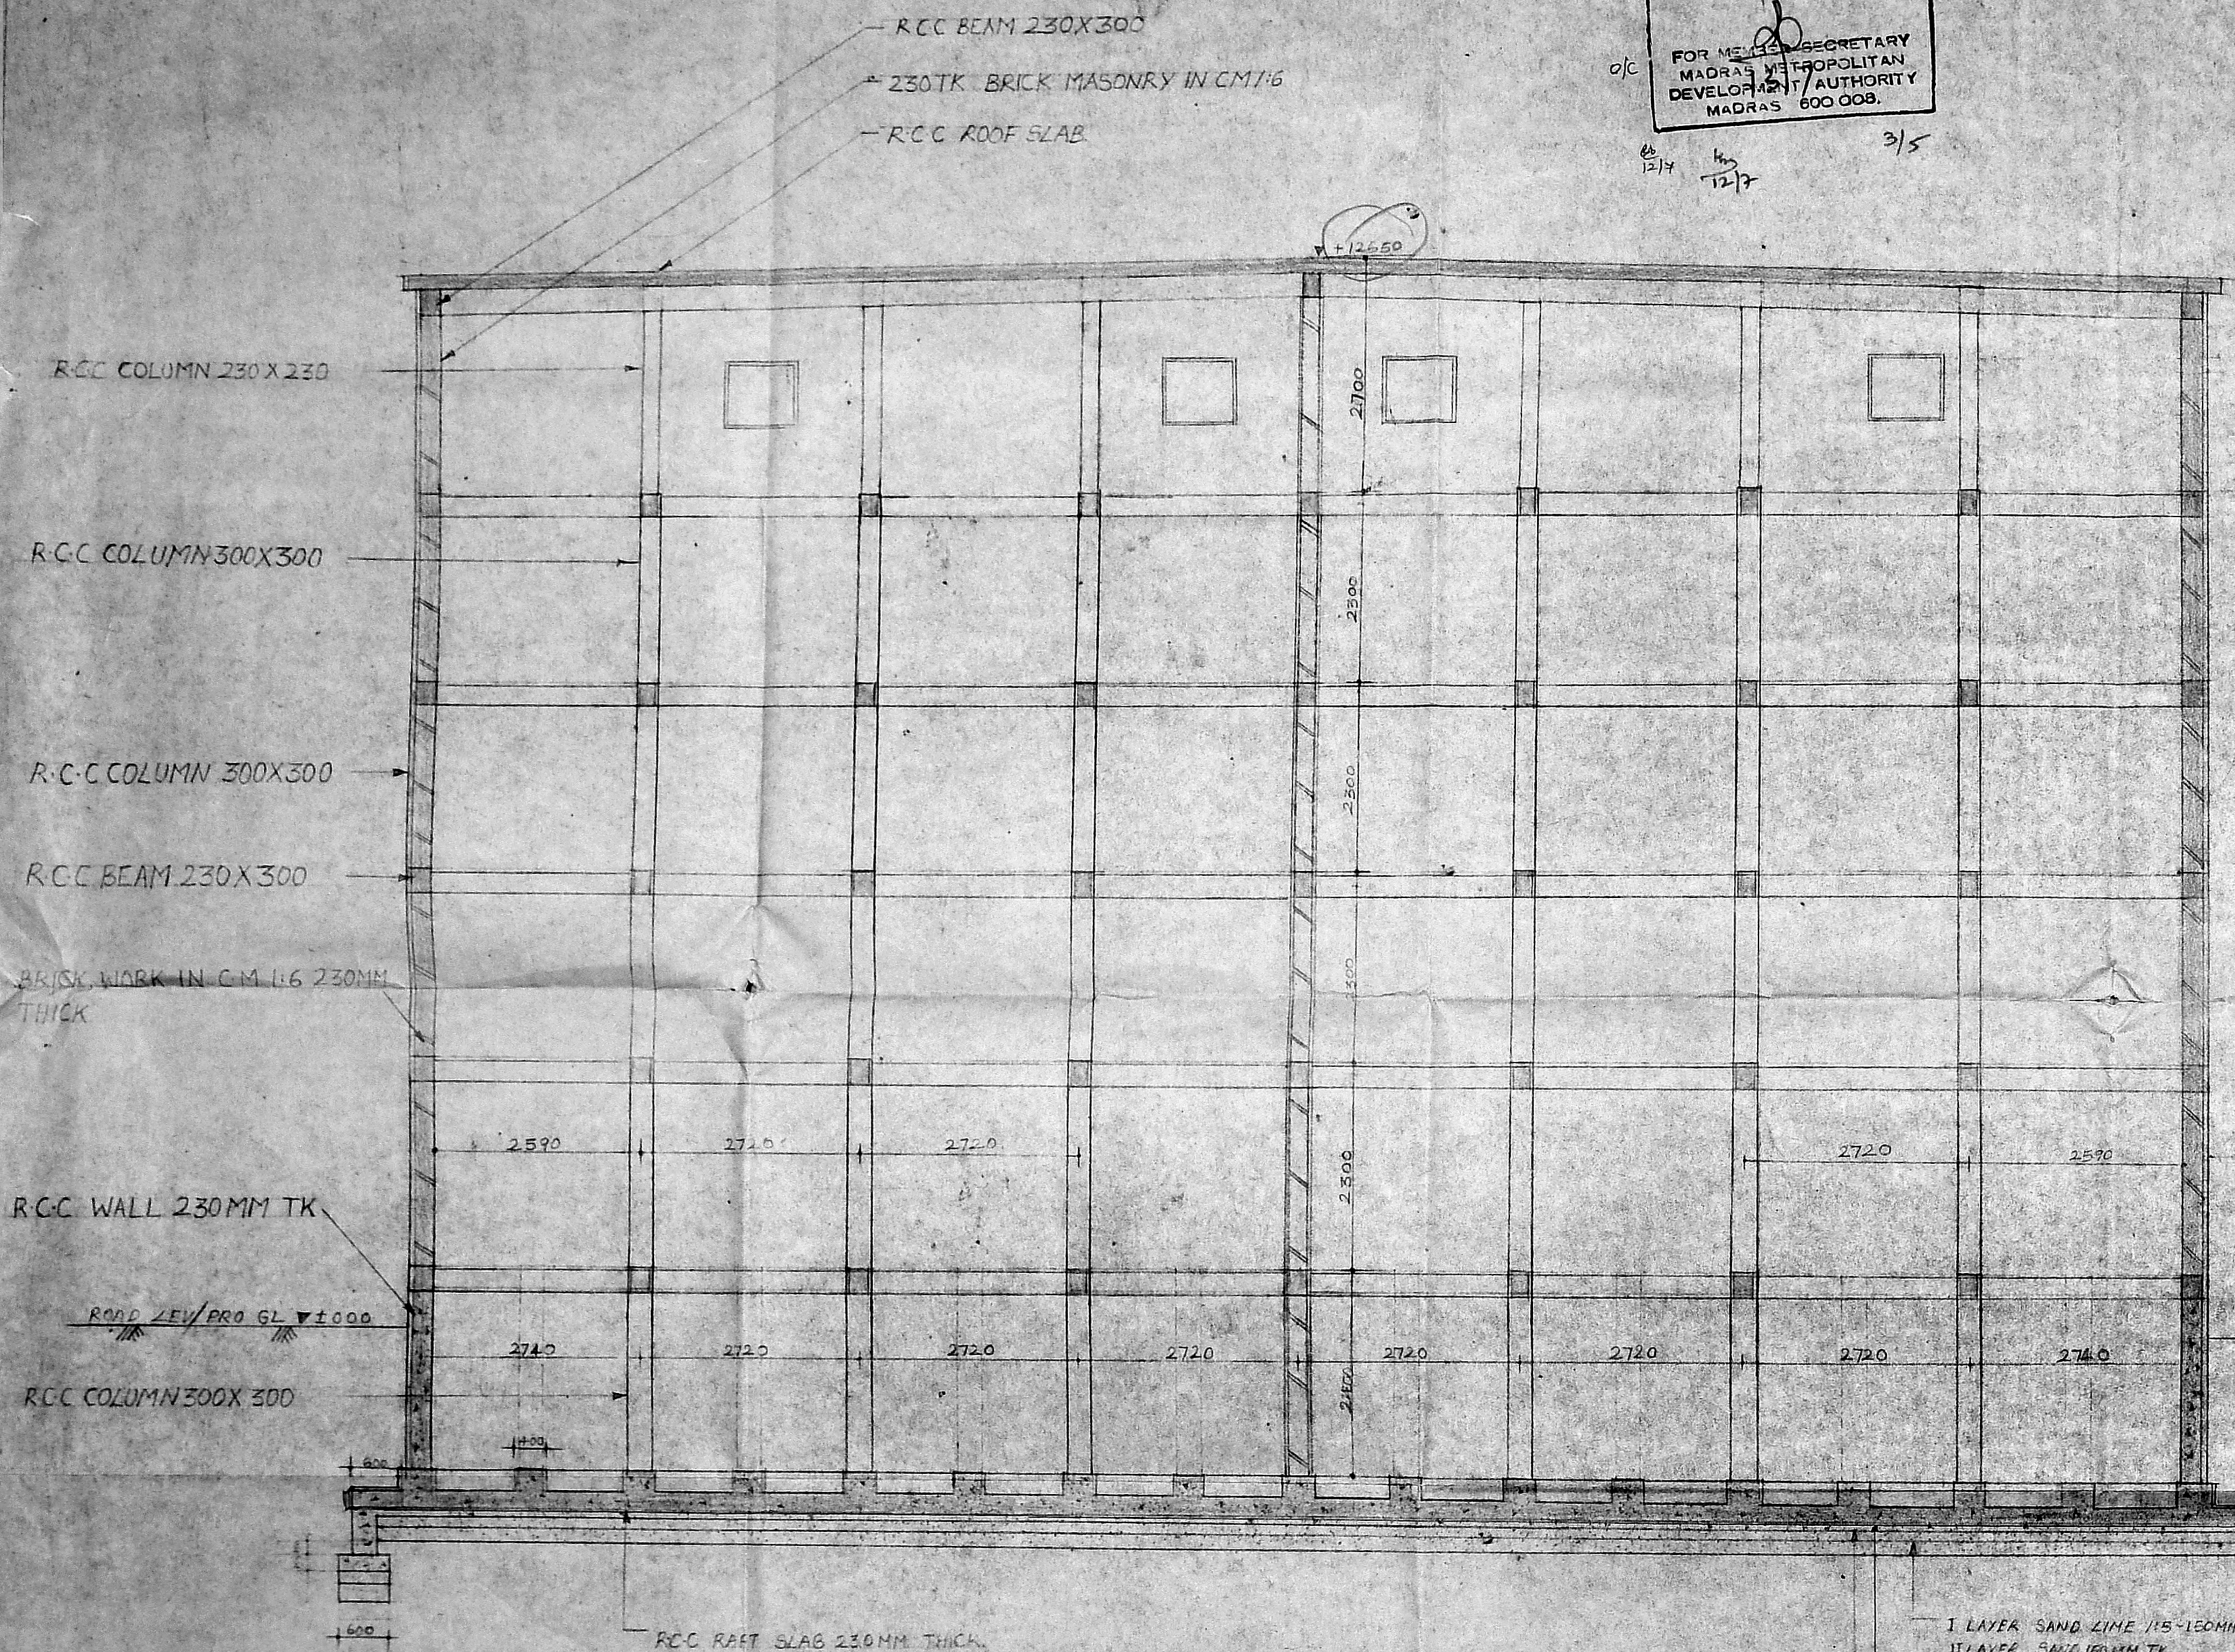

CROSS SECTION 'AA'

TYPICAL SECTION SHOWING
 DETAILS OF WALL & PLINTH/FLOOR

1 LAYER SAND LIME 1:5-100MM TK (ABOVE GL)
 11 LAYER SAND 150MM TK
 8x25 mm TK WATER PROOF TREATMENT
 R.C.C 100MM THICK

TYPED
 2500 MT COLD STORAGE AT ROYAMBEDU, MADRAS
 CROSS SECTION AA
 DRAWN BY: M. GUNA SEKAR DATE: 15-4-93
 DRG NO: TF/CS/WD/2 SCALE: 1:50
 ALL DIMENSIONS ARE IN MM


K. MOHAN, M.E.
 CIVIL ENGINEER
 CLASS I LICENSED SUPERVISOR REG. NO. 212
 CORPORATION OF MADRAS
 8TH STREET, MADRAS-600 040.

JUNIOR ENGINEER
 TYPED

Planning Permit No. C.P.P. 409 P/E 73
APPROVED
 SUBJECT TO THE CONDITIONS IN
 THIS OFFICE LETTER
 No. C-2879/72 DATED 3-7-73
 FOR MEMBER SECRETARY
 MADRAS METROPOLITAN
 DEVELOPMENT AUTHORITY
 MADRAS - 600 008.


MMDA C / PP NO. /
 C.No. C-2879/72
 Asst. Secretary:
 PART I 4/5
 PART II 2/15
 A.P. 2/15 DP.

FOR THE TAMIL NADU INTEGRATED MARKETING
 FEDERATION (I.M.F.) MADRAS
 SPECIAL OFFICER

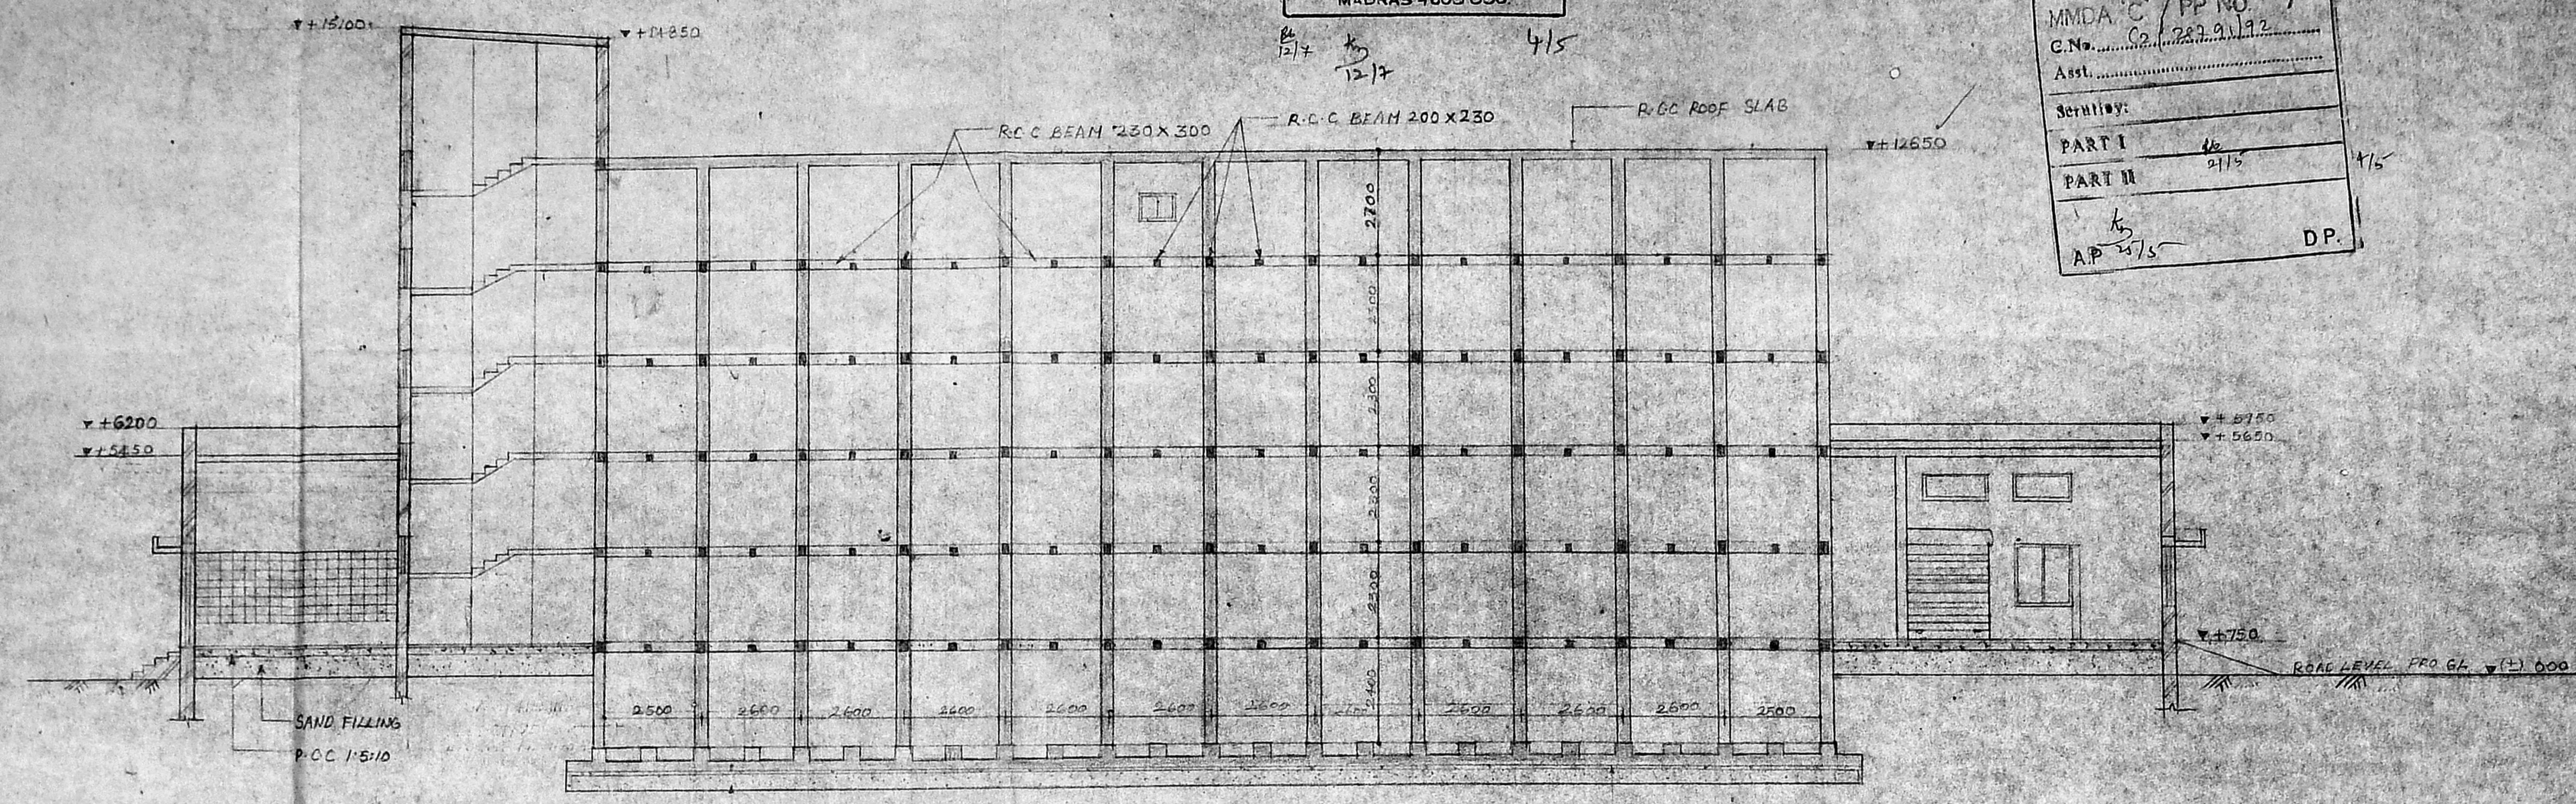


11 LAYER SAND LIME 1:5 - 15 CM TK (ABOVE G.L.)
 11 LAYER SAND 15 CM TK

P.C.C. 1:5:10 - 10 CM THICK

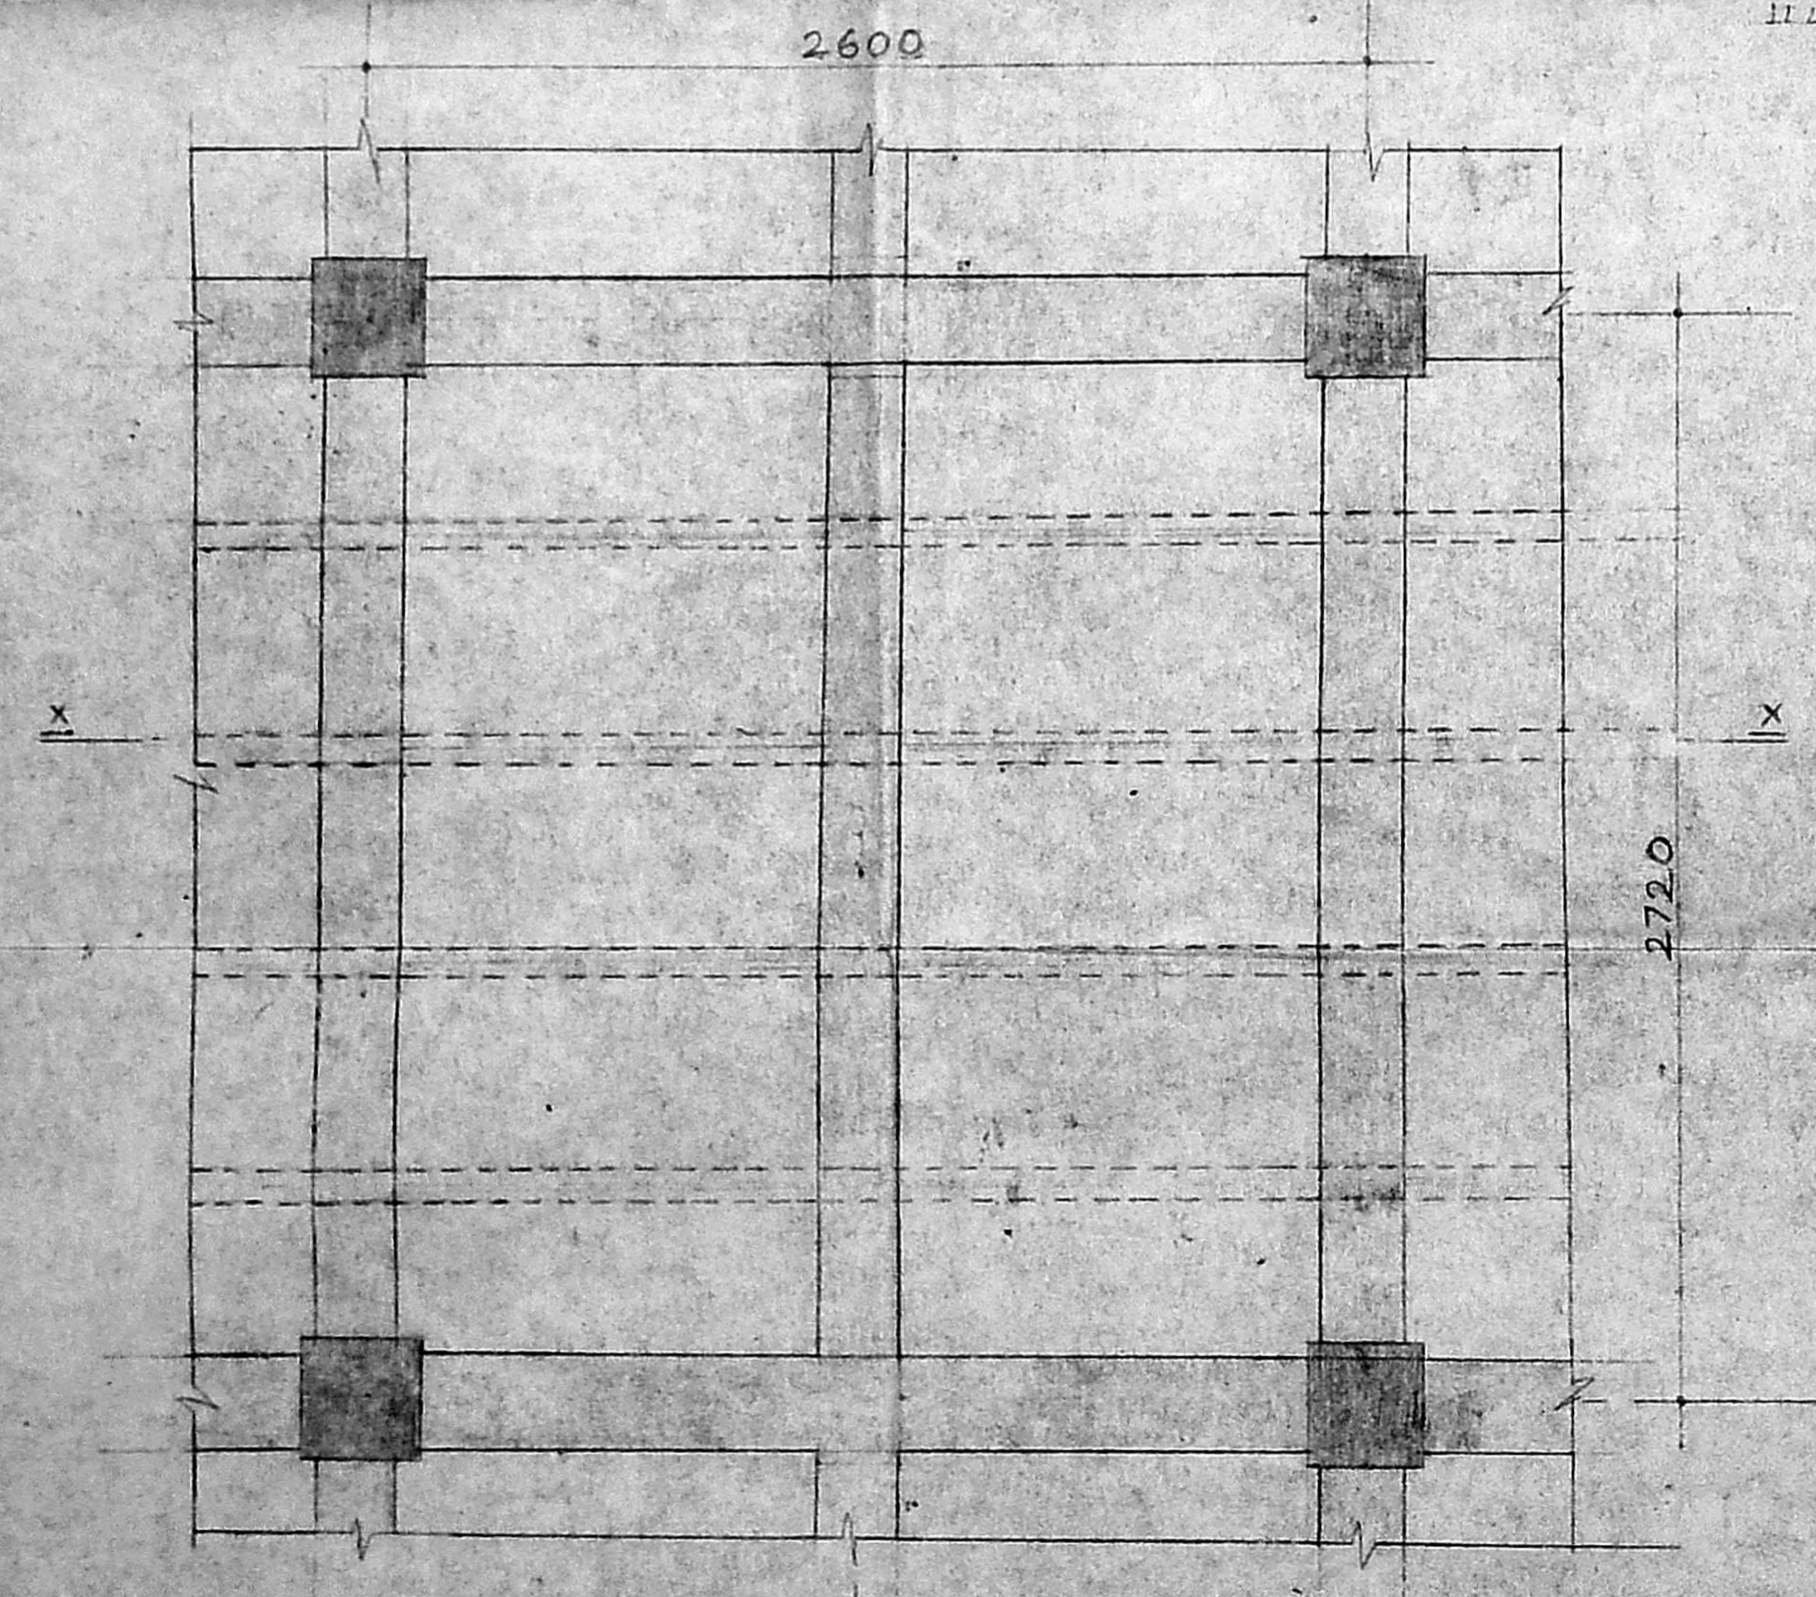


TYPICAL BATTEN/BAY RAFTER DETAILS

CROSS SECTION B-B

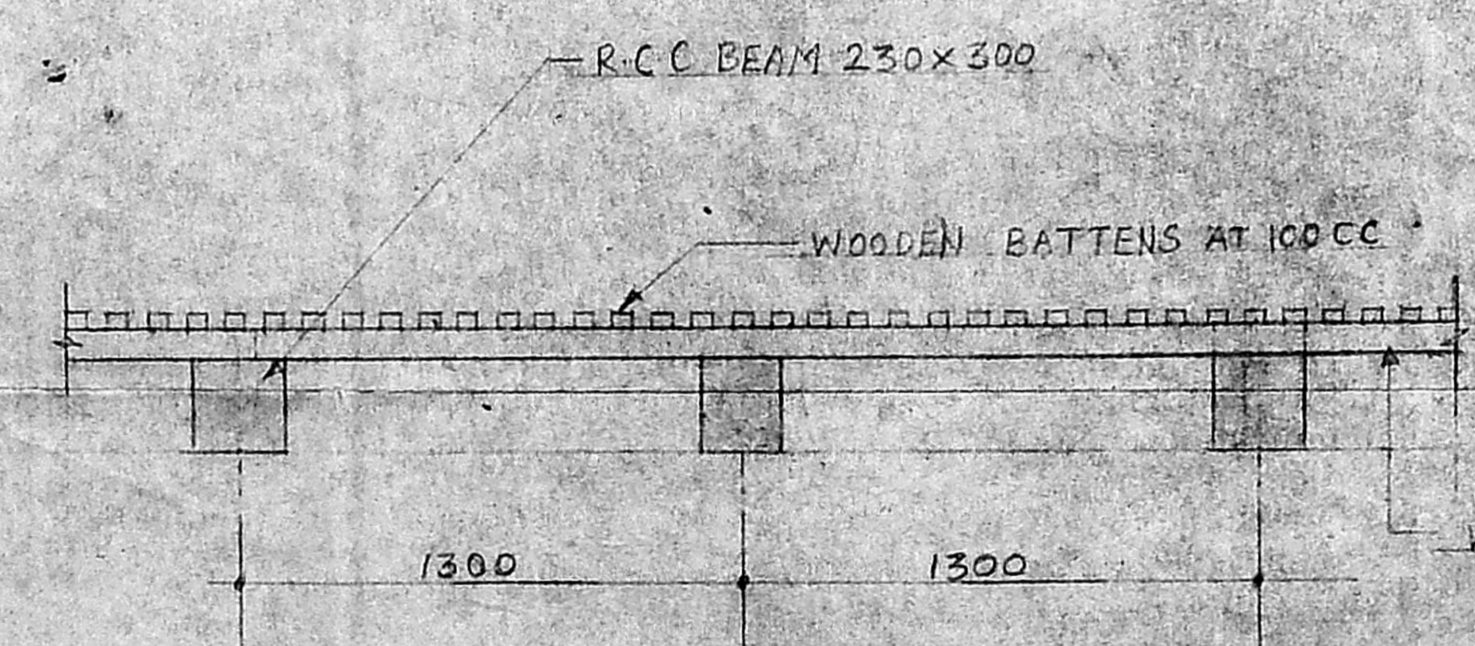

SECTION-XX

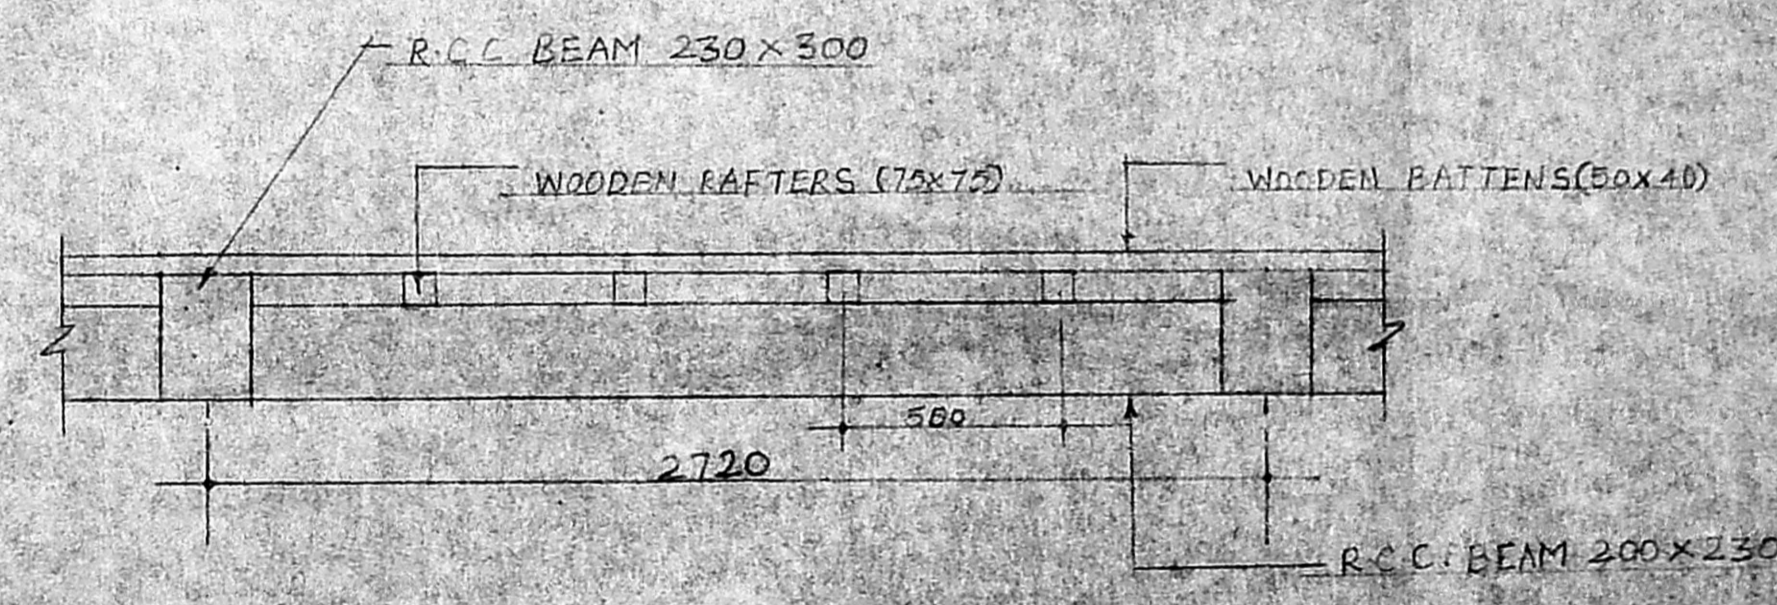


SECTION-YY

K. Mohan
 28/4/93
 K. MOHAN, M.E.,
 CIVIL ENGINEER,
 CLASS I LICENSED SURVEYOR, REG. NO. 212
 CORPORATION OF MADRAS,
 PLOT NO. 1619, S.P. 16th & 17th RD,
 8TH STREET, MADRAS-600 008.

TANFED
 2500 MT COLD STORAGE AT KUYAMBEDU MADRAS
 CROSS SECTION BB AND DETAILS OF WOODEN GRITTING
 DRAWN BY: M. GUNA SEKAR DATE: 15-4-75
 DRG NO: TF/CS/WD/3 SCALE: 1:100 & 1:20
 ALL DIMENSION ARE IN MM

K. Mohan
 JUNIOR ENGINEER
 TANFED MADRAS-38

CIVIL ENGINEER
 THE TAMIL NADU INTEGRATED MARKETING
 FEDERATION (I.M.F.) MADRAS

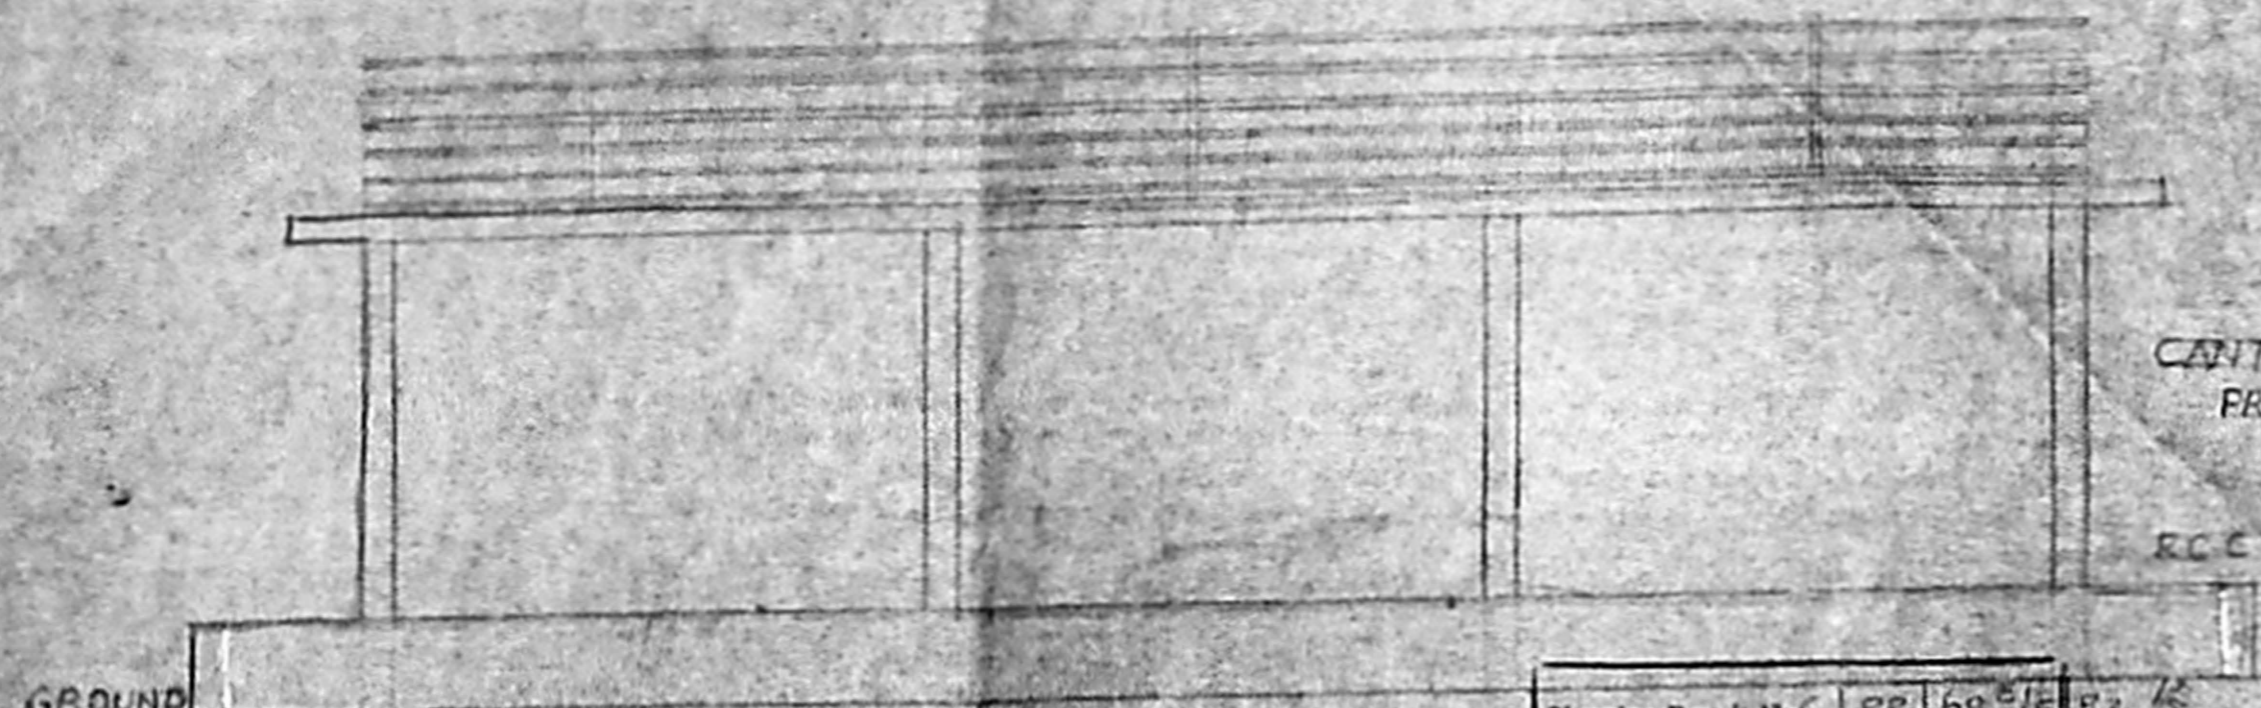

Planning Permit No. PP 60/16/93


APPROVED

SUBJECT TO THE CONDITIONS IN THIS ORDER


No. C-2/2879/92

FOR MEMBER SECRETARY
MADRAS METROPOLITAN
DEVELOPMENT AUTHORITY
MADRAS-600 008.

ELEVATION

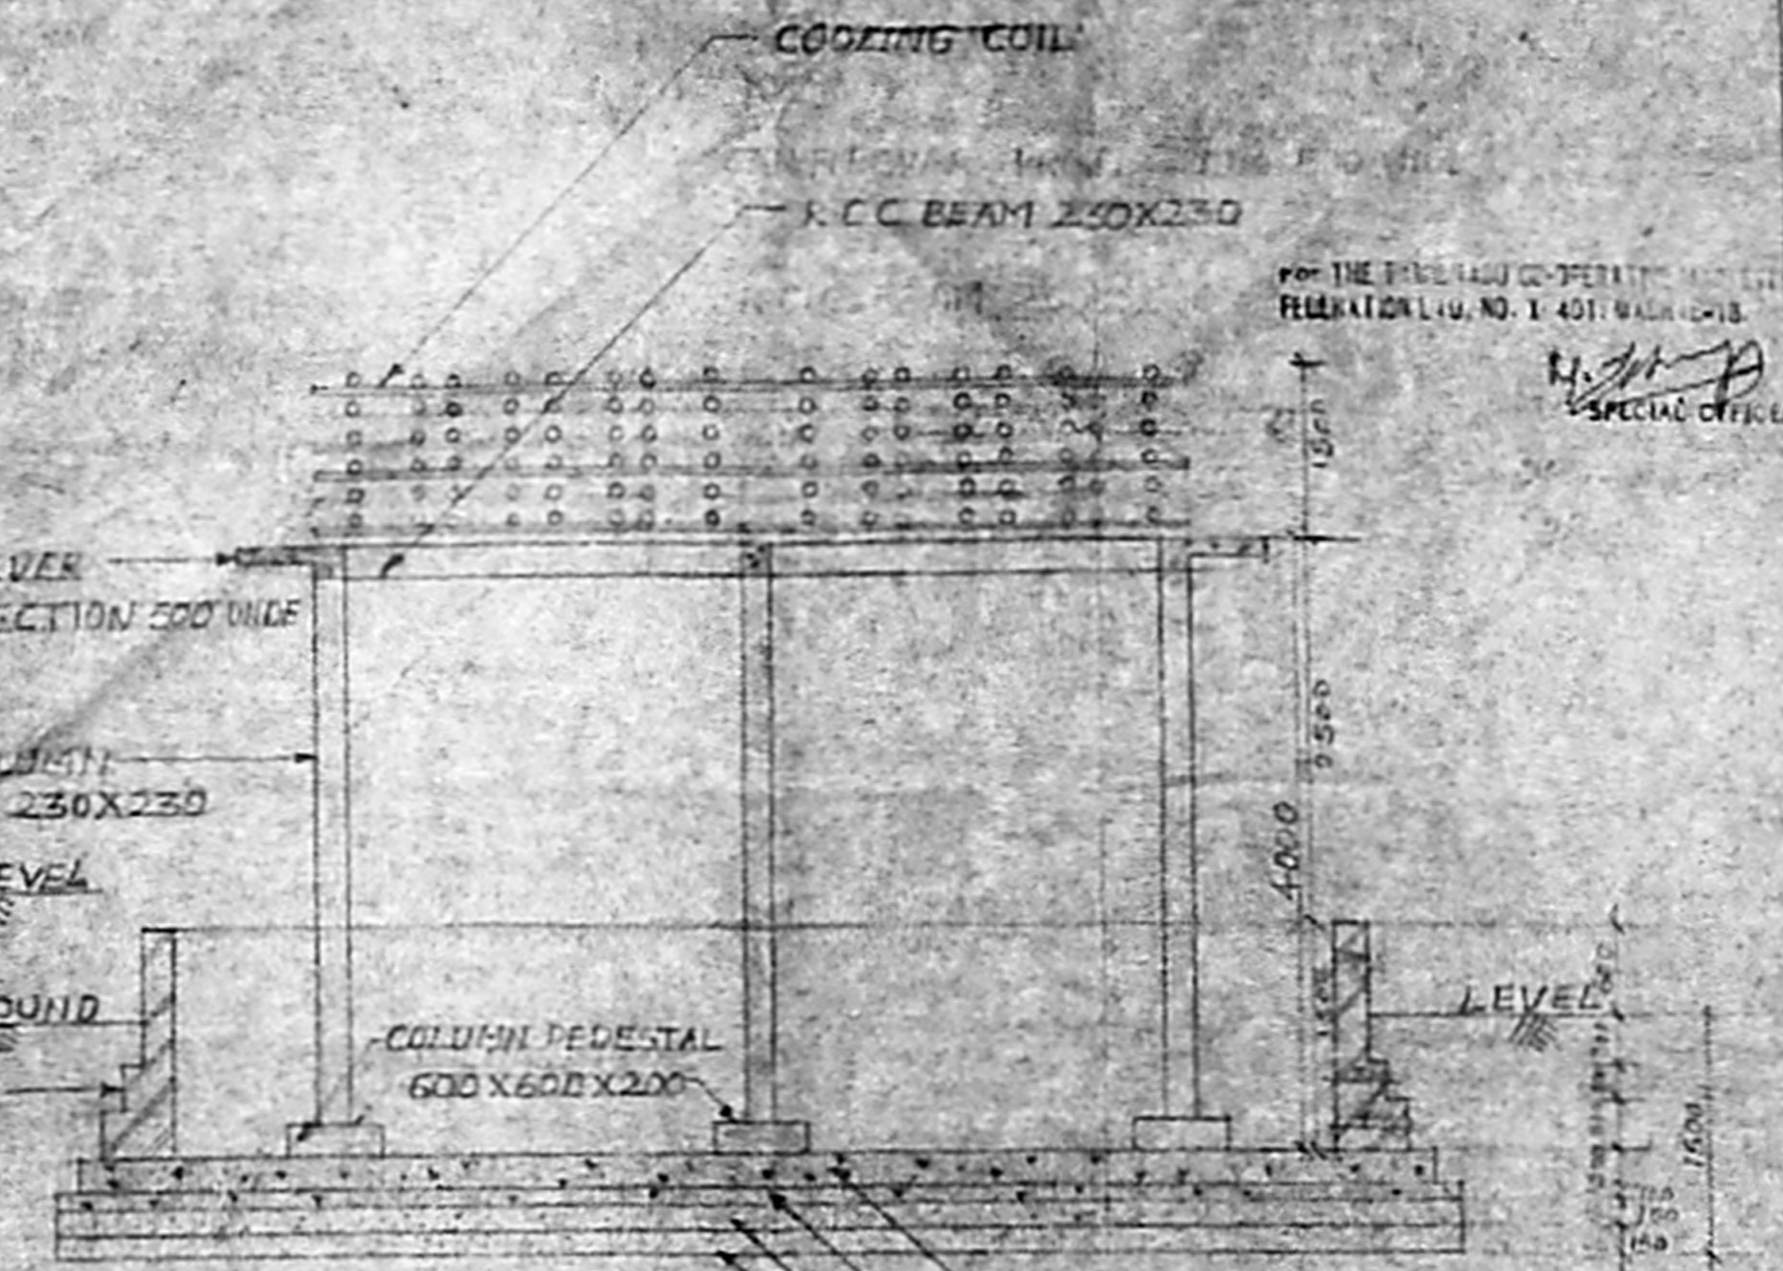

CROSS SECTION 'AA'

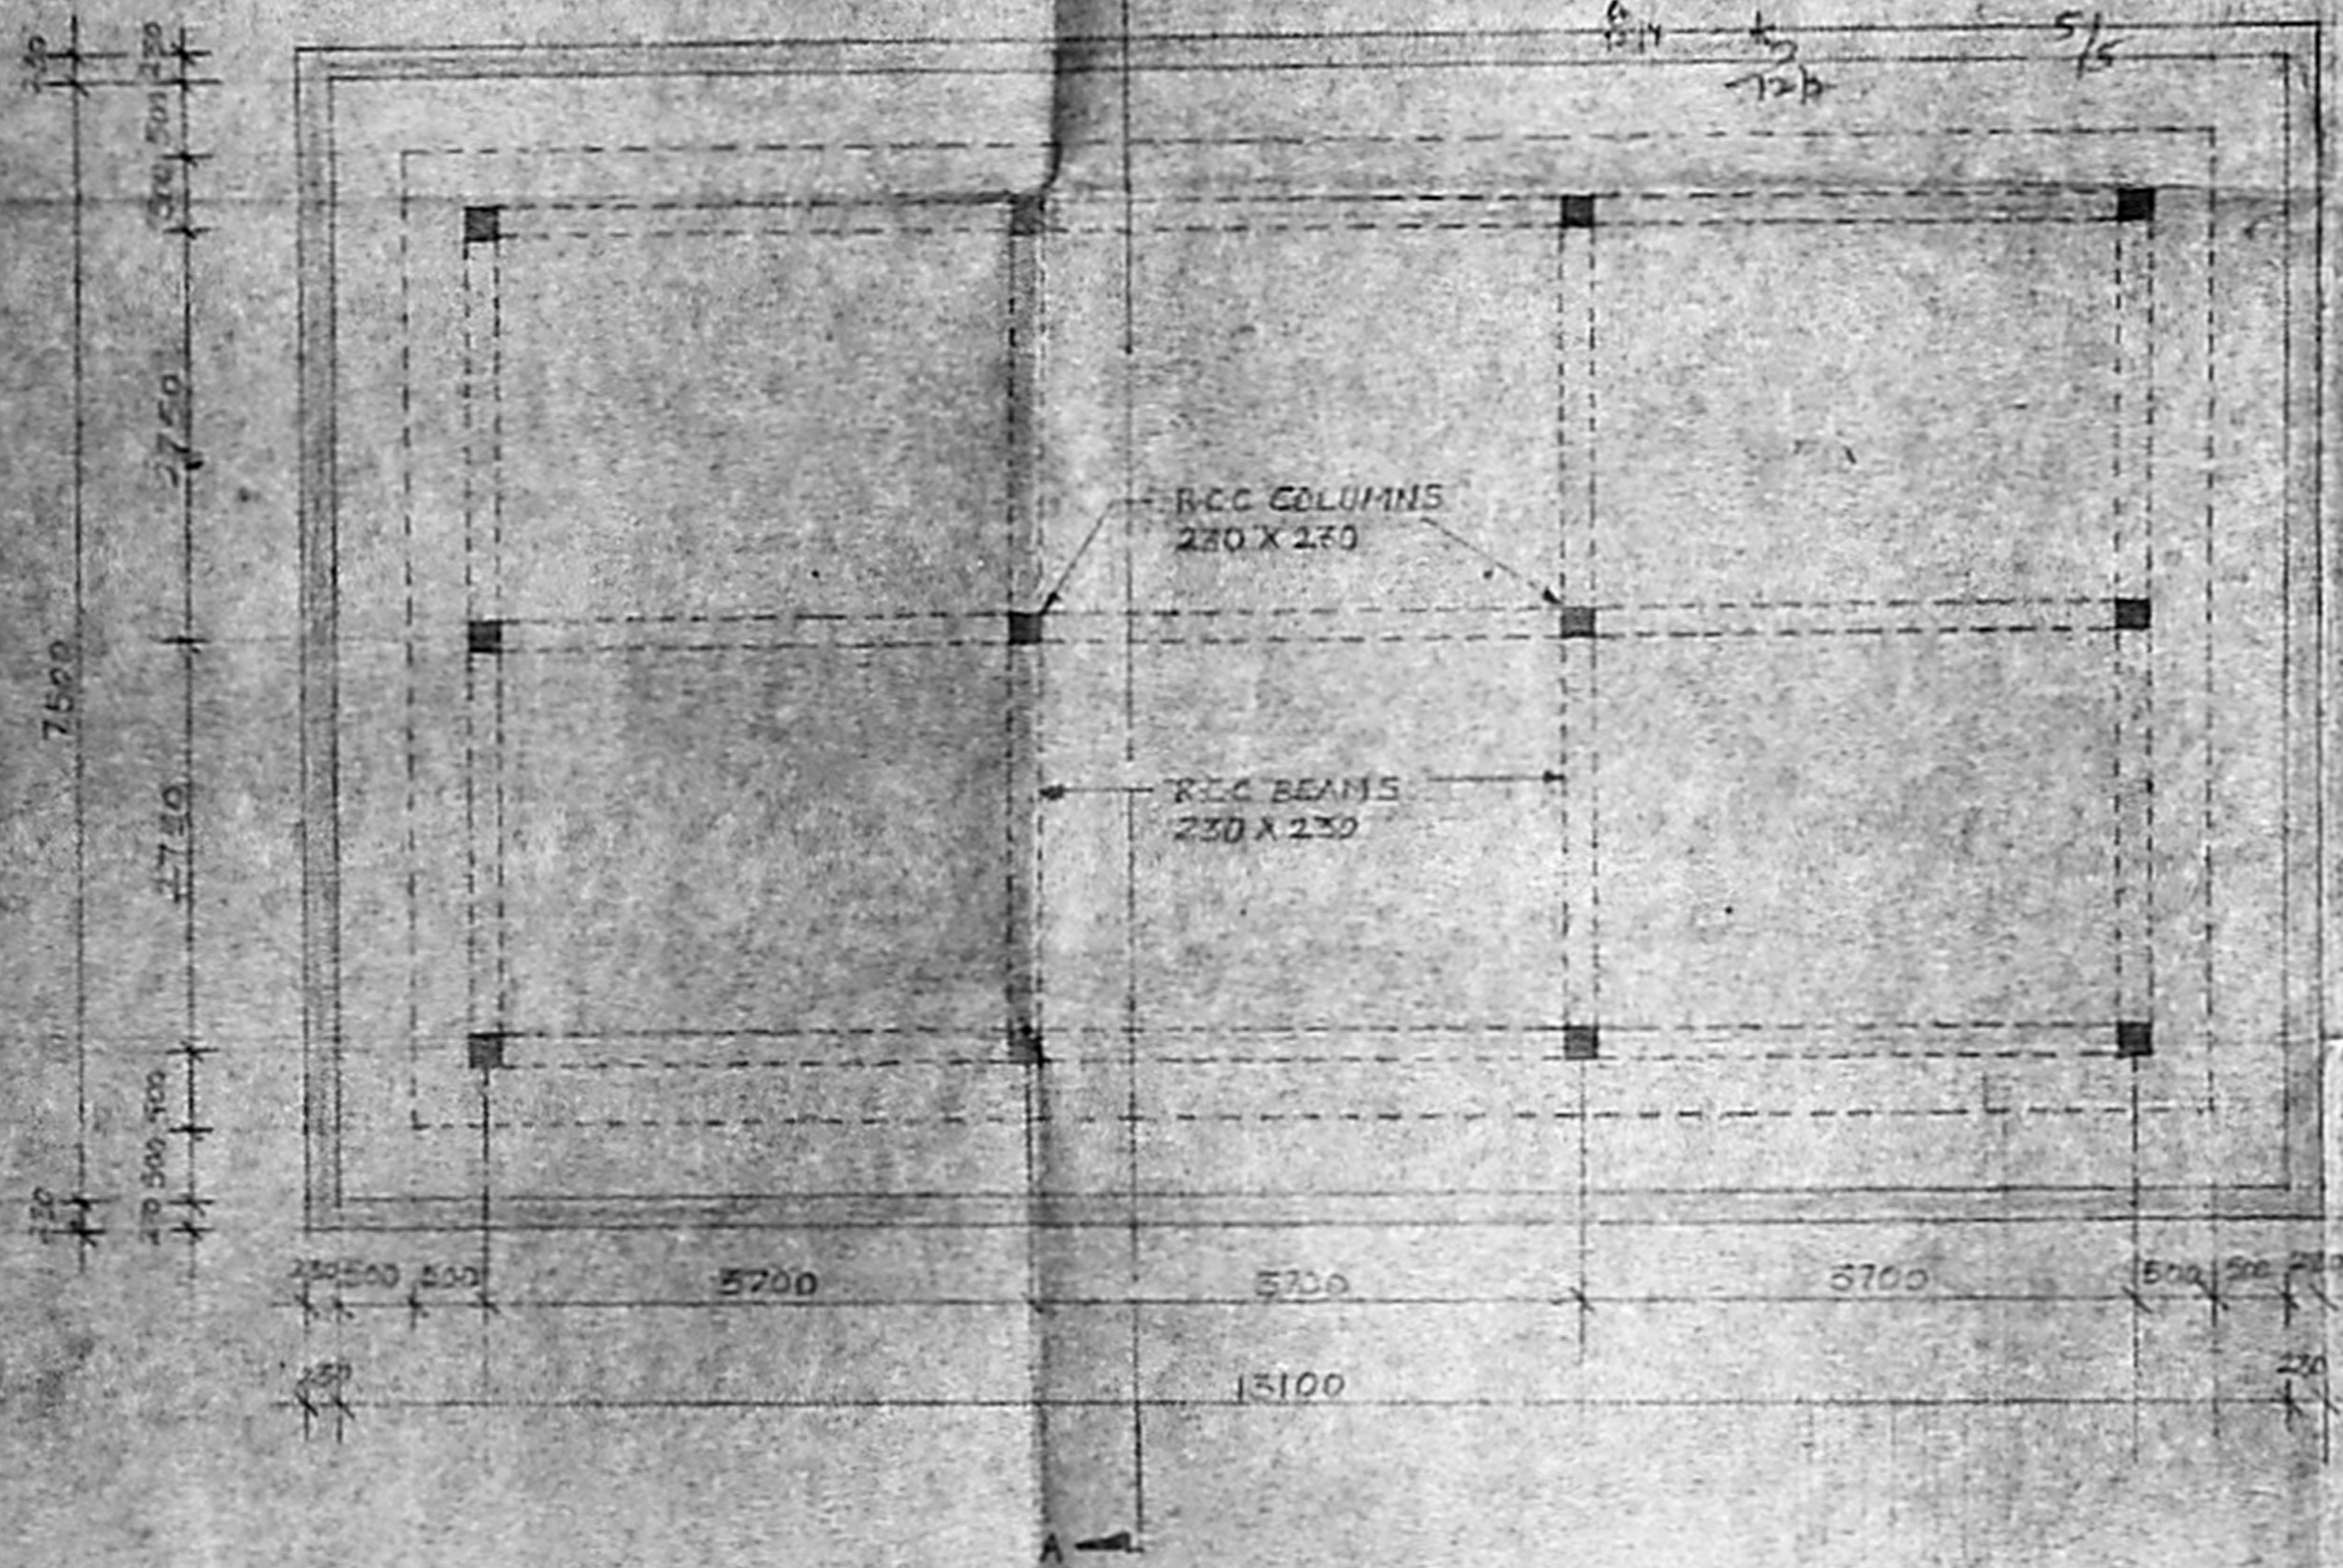

PP NO. 1

C-2/2879/92

Part I

Part II

K. AP

DP.

TANFED

2500MT COLD STORAGE AT KOYAMBEDU MADRAS

CONDENSER TANK

DRAWN BY - M.GUNASEKAR

DRG NO TF/CS/WD/4

SCALE 1:50

ALL DIMENSIONS ARE IN MM

28/4/93

K. MOHAN, M.E.,
CIVIL ENGINEER,
CLASS I LICENSED SURVEYOR REGN. NO. 212
CORPORATION OF MADRAS,
PLOT NO. 1638, 164, TESHAN ROAD
8TH STREET, MADRAS-600 040.

JUNIOR ENGINEER
TANFED, MADRAS-18

CIVIL ENGINEER
The Tamil Nadu Co-operative Marketing
Federation Ltd., Madras-38