




10M² GRT ABOVE ROOM FROM CL LD 1500

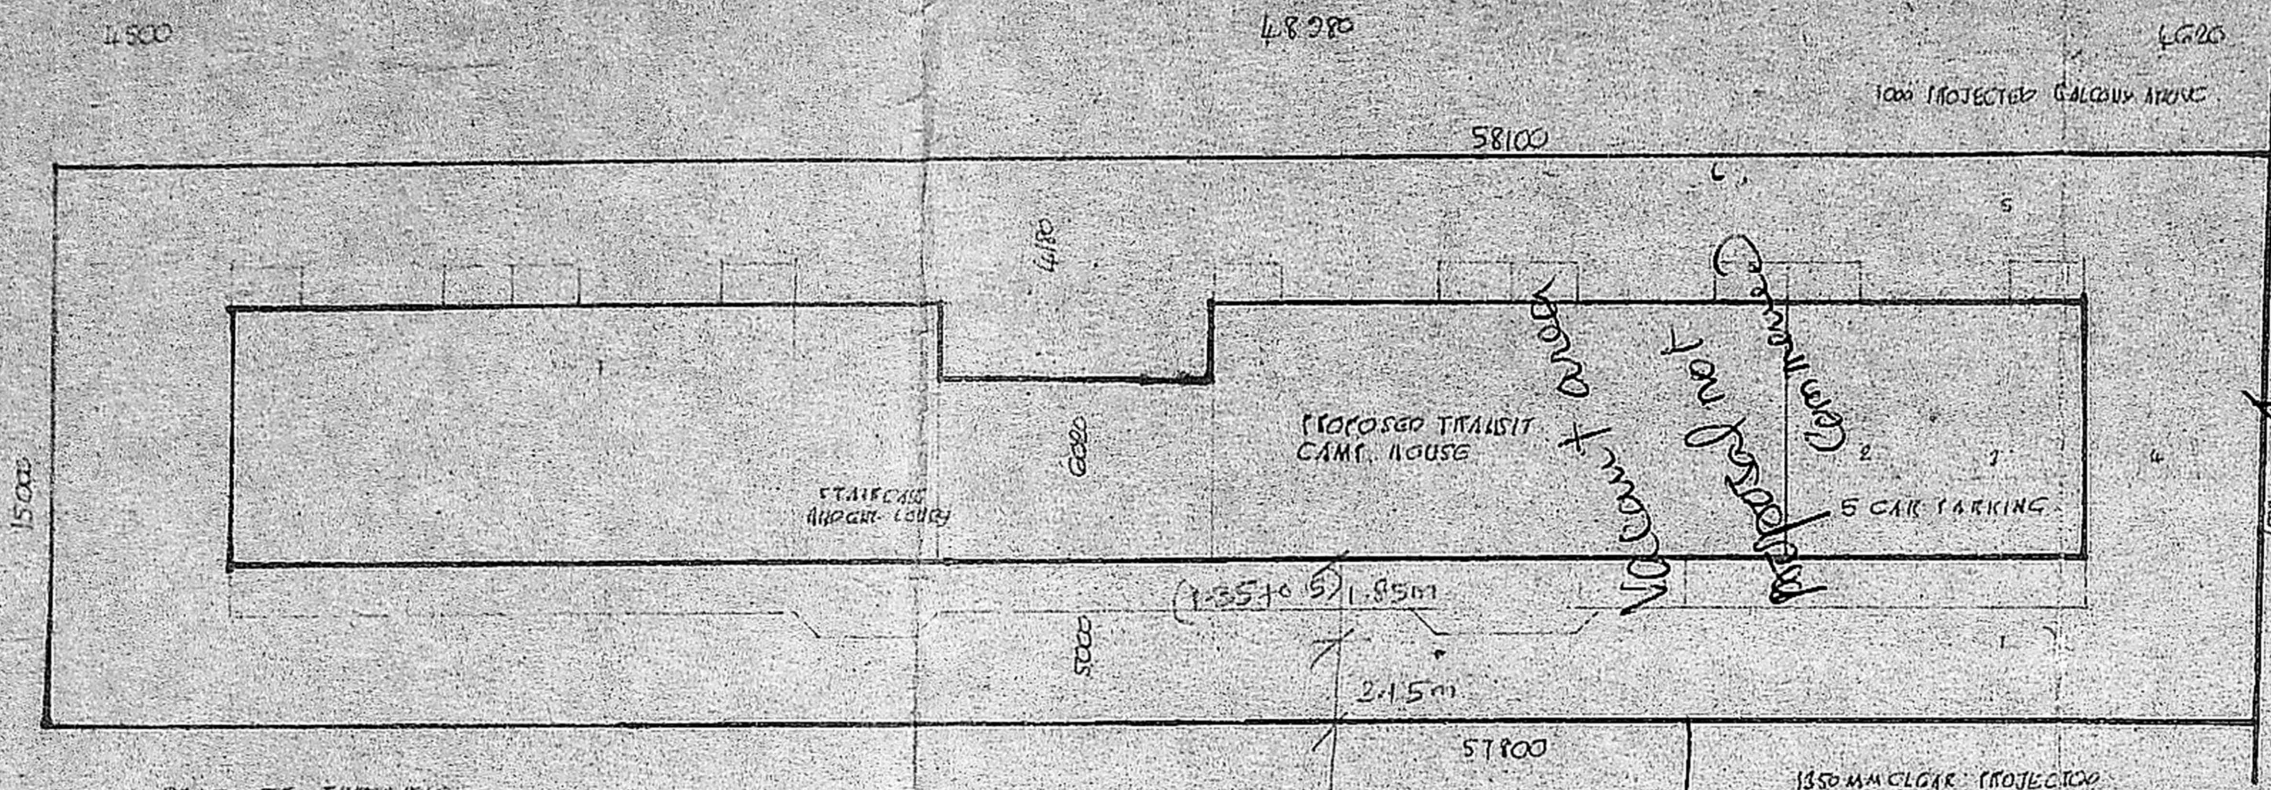

SITE PLAN SCALE 1:200

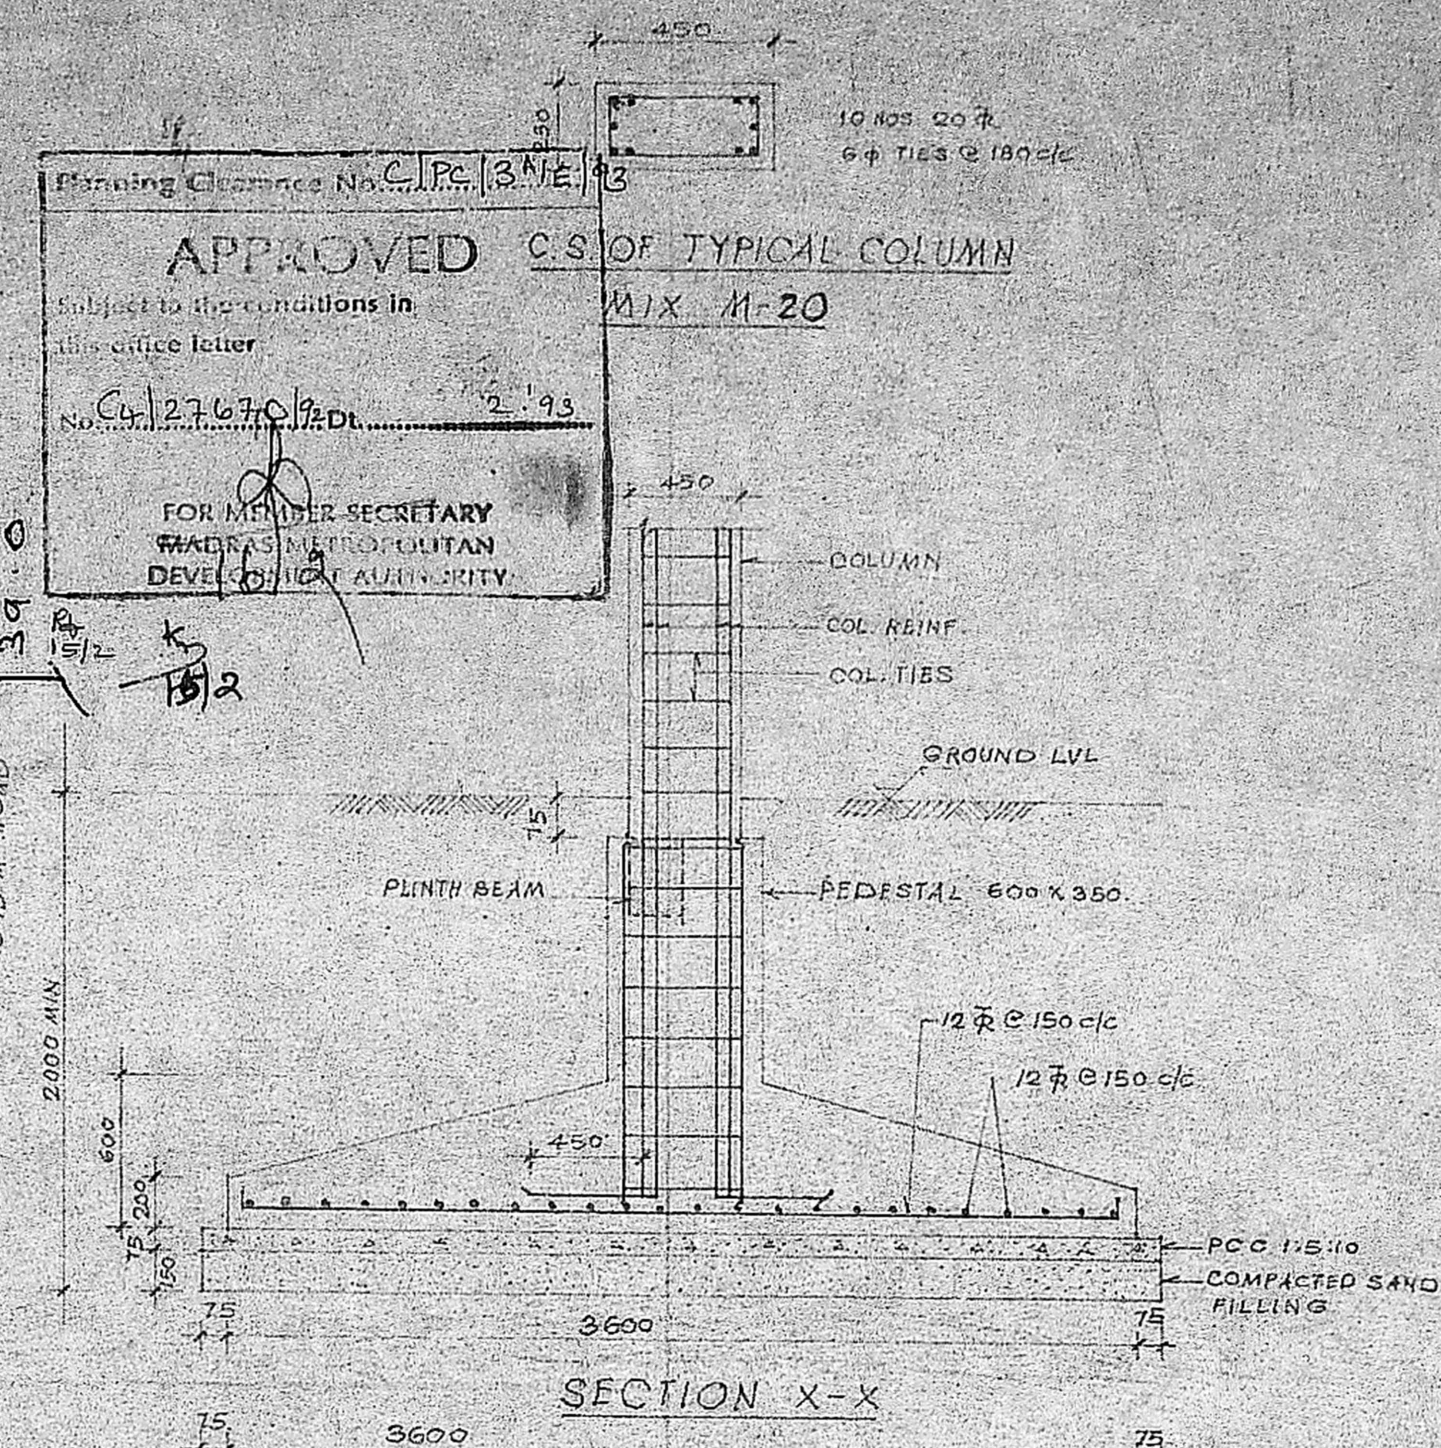


SECTION X-X

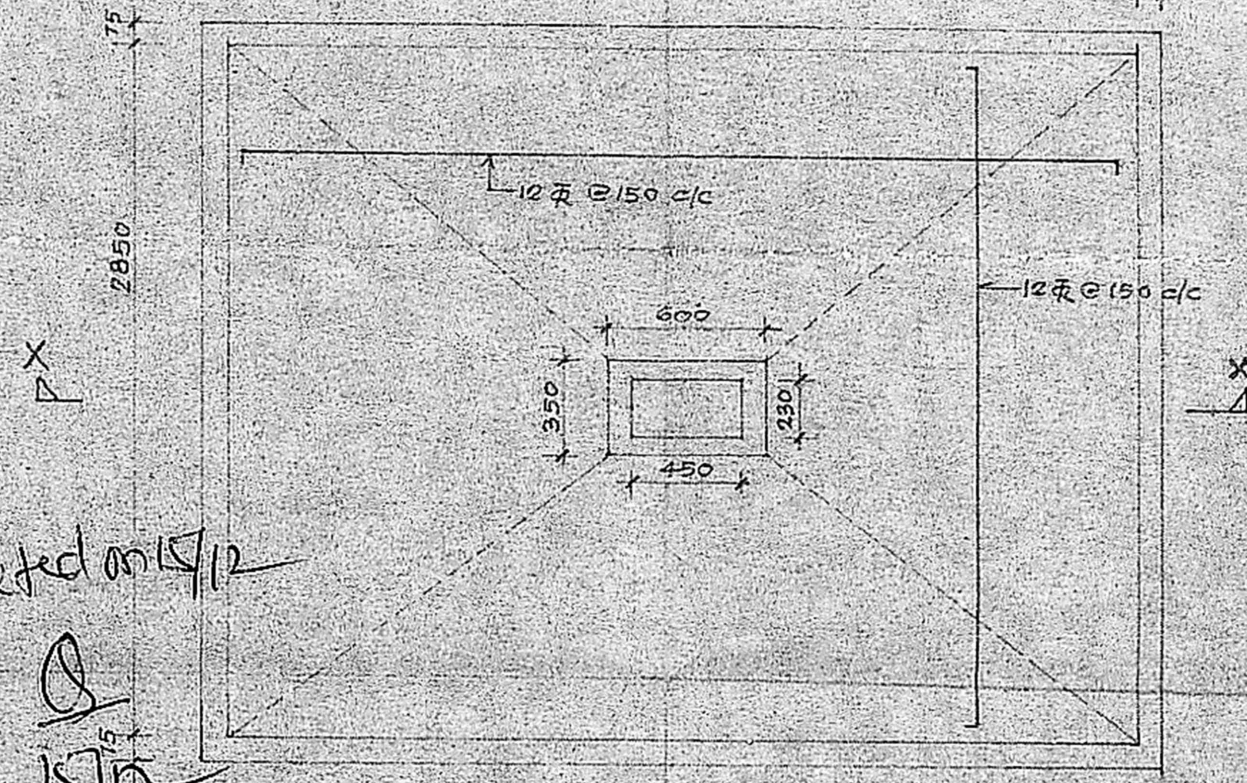

PLAN: TYPICAL DETAILS OF COLUMN FOOTINGS MIX M-20

Inspected on 15/12
15/12

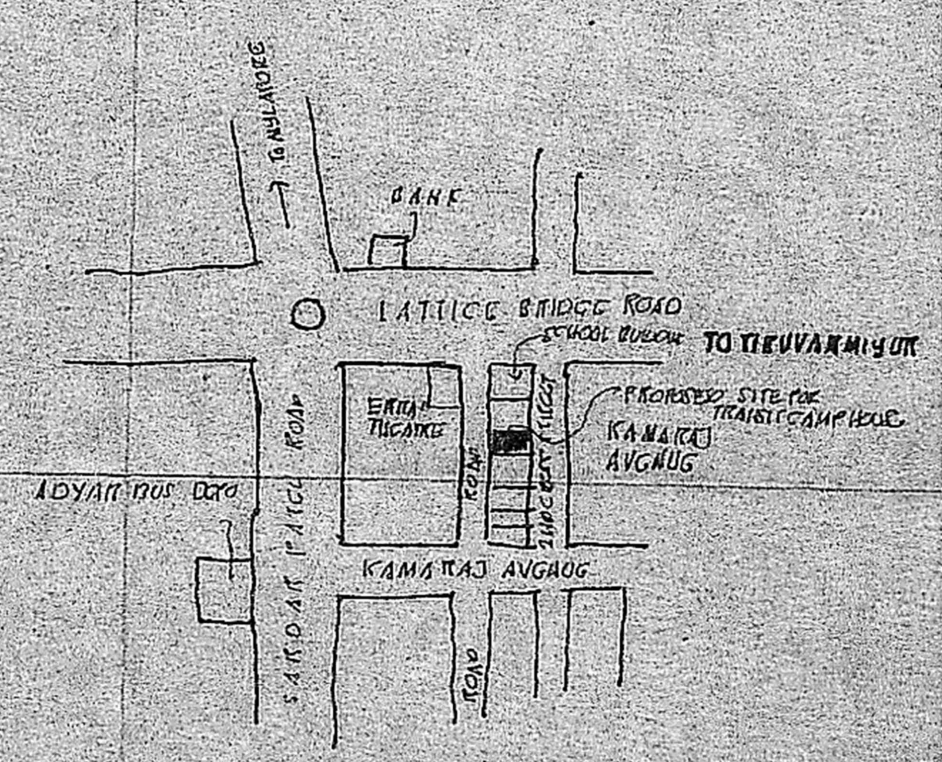

LOCATION PLAN NOT TO SCALE

Inspection plan




30/11/92
 Controller, Shar Centre
 भारत सरकार, अंतरिक्ष विभाग
 Govt. of India, Dept. of Space
 भारतीय अंतरिक्ष अनुसंधान संगठन
 Indian Space Research Organisation
 गार केन्द्र, श्रीहरीकोटा-524 124.
 Shar Centre, SRIHARIKOTA-524 124.

OWNER'S SIGNATURE

Sl. No	DATE	REVISIONS	HA	CC
CEDOS				
SCALE 1:200		DATE 26-11-92		
CE	H. A. ARCHITECT		DRC NO 1054/11/92	
SANITARY ARCHITECT	CHECKED			
SITE PLAN AND LOCATION PLAN				
TRANSIT CAMP HOUSE				
DOOR NO. 10 SECOND CROSS STREET, KAMARAJ AVENUE ADYAR MADRAS 20				
PL. NO. 17, BLOCK NO. 15, DIVISION NO. 127				

D. NO. 116

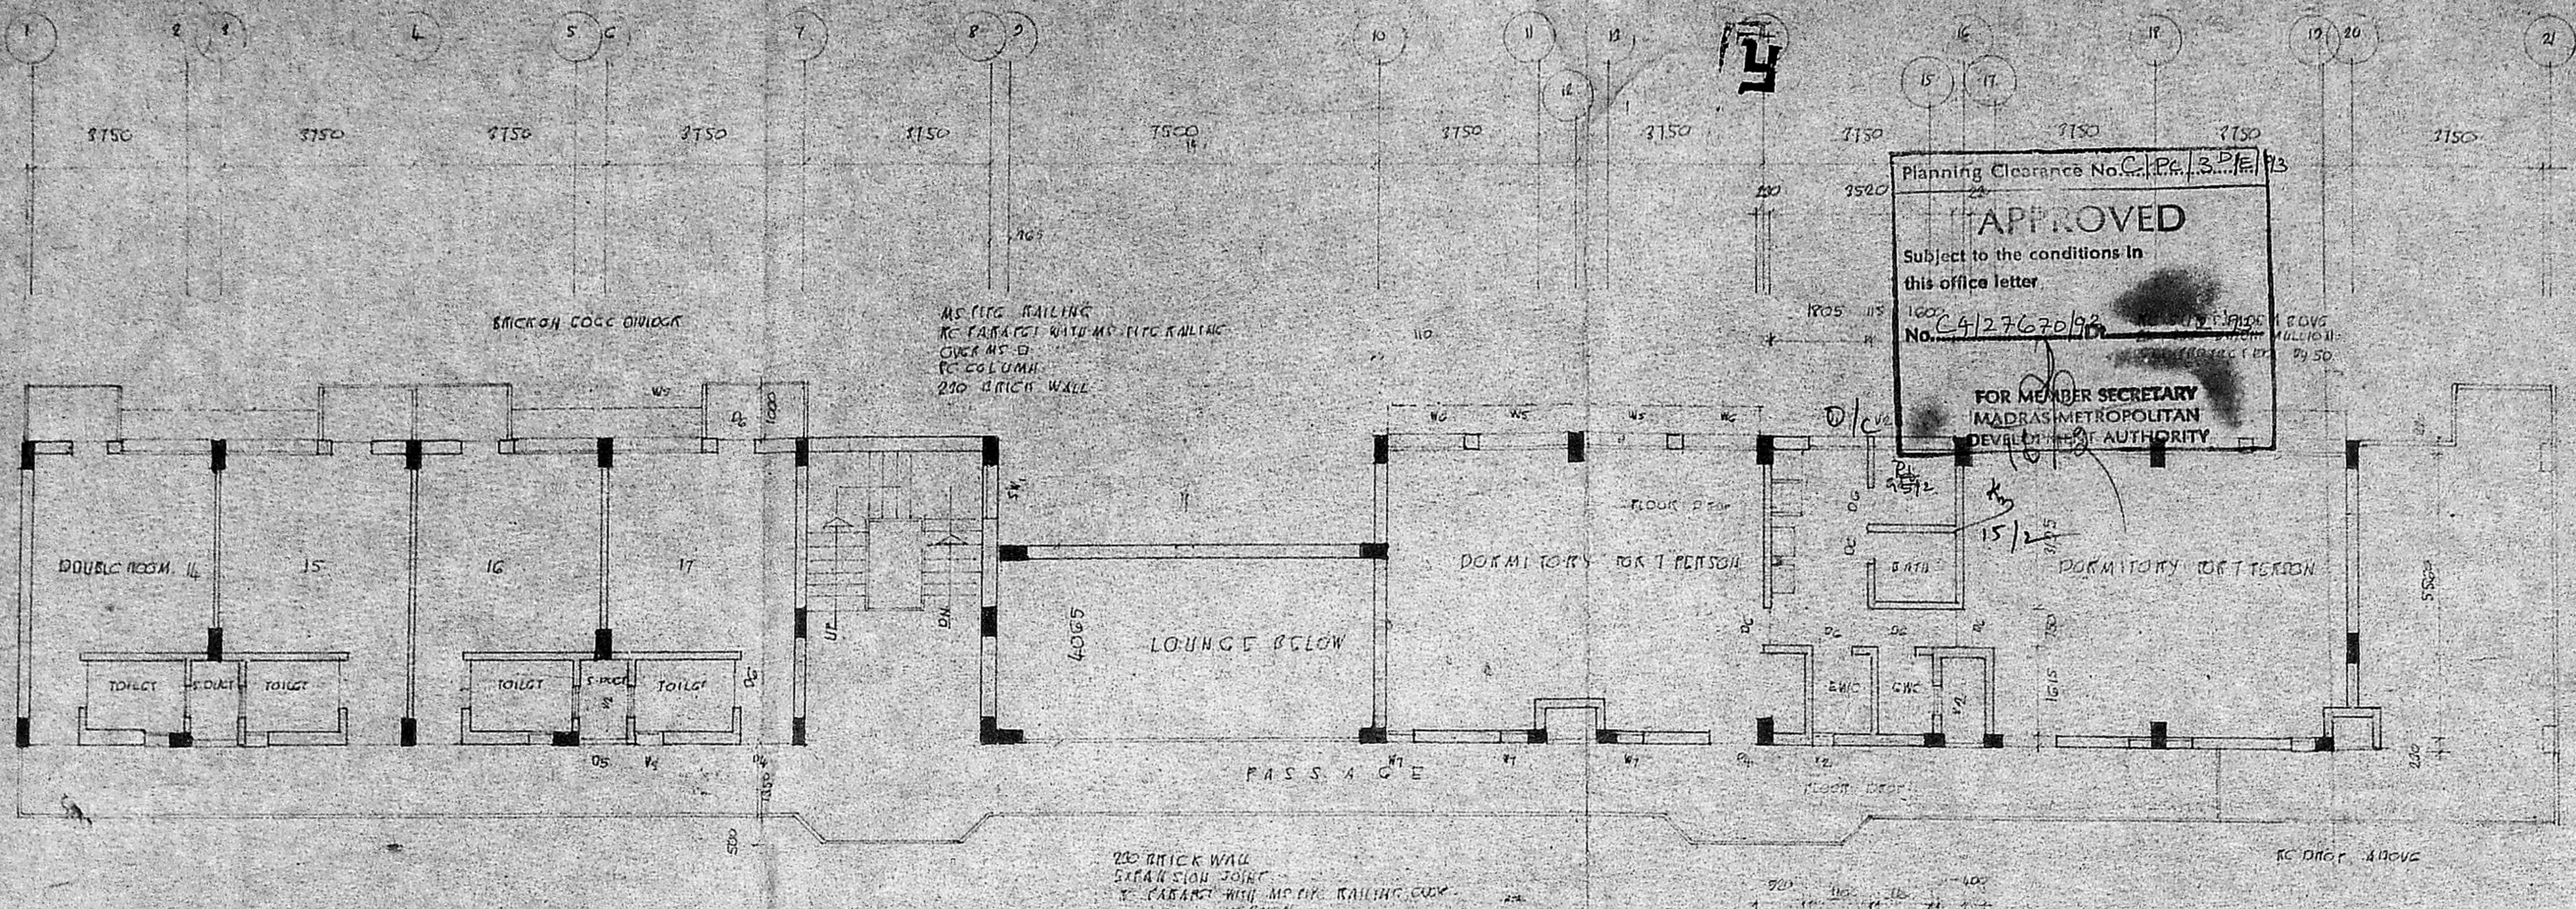


Planning Clearance No. C.P.E./S.P.E./13
APPROVED
 Subject to the conditions in this office letter.
 No. C/27670/93
 FOR MEMBER SECRETARY
 MADRAS METROPOLITAN
 DEVELOPMENT AUTHORITY

AMDA 'C' / PP NO /
 C No. C/27670/93
 Asst. Scrutiny: [Signature]
 PART I
 PART II
 AP 24/11/92
 no. 415

THIRD FLOOR PLAN

[Signature]
 30/11/92
 नियन्त्रक, शहर केंद्र
Controller, Shahr Centre
 भारत सरकार, अंतरिक्ष विभाग
 Govt. of India, Dept. of Space
 भारतीय अंतरिक्ष अनुसंधान संगठन
 Indian Space Research Organisation
 शहर केंद्र, श्रीहरीकोट-524 124.
 Shahr Centre, SHRIHARIKOTA-524 124.
 OWNER'S SIGNATURE

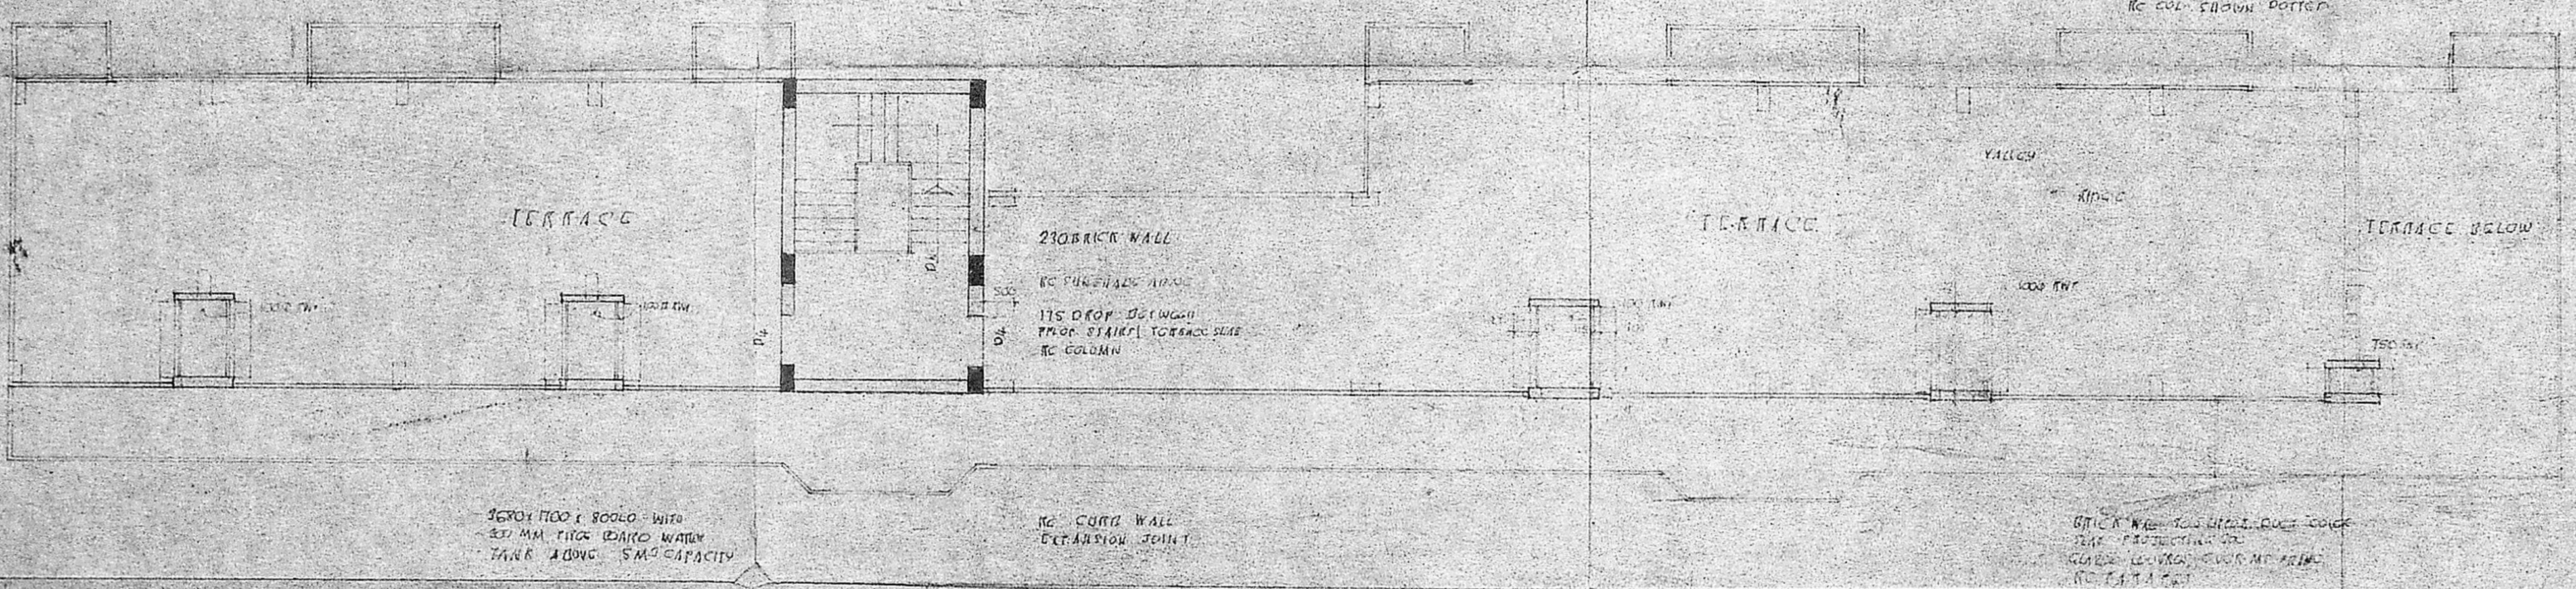

NO. DATE REVISIONS

CE DOS

SCALE 1/100 DATE 26-11-92

CE	[Signature]	DRC NO
ENGINEER	C/27670	1054A/P/93

THIRD FLOOR PLANS

TRANSIT CAMP HOUSE
 DOOR NO 10, 11, 12, 1000.

Planning Clearance No. C/Pc/25/E/93
APPROVED
 Subject to the conditions in this office letter
 No. C/27670/93
 FOR MEMBERS SECRETARY
 MADRAS RURAL DEVELOPMENT CORPORATION

AMDA C/1/10/1
 C.No. 24/27670/93
 Asst. _____
 Scrutiny: _____
 PART I 22/12/92
 PART II 23/12/92
 K. Srinivas
 A.P. DP 9/5




WEST ELEVATION

- FRONT WALL FINISHED WITH DOLPHIN STONE/CERAMIC
- RC PARAPET DROOF FINISHED WITH VIKARATEX OR GRANITE


OWNERS SIGNATURE

[Handwritten Signature]
 30/11/92

निष्पत्क, शार केन्द्र
 Controller, Shar Centre
 भारत सरकार, अंतरिक्ष विभाग
 Govt. of India, Dept. of Space
 भारतीय अंतरिक्ष अनुसंधान संगठन
 Indian Space Research Organisation
 शार केन्द्र, श्रीहरीकोटा-524 124,
 Shar Centre, SRIHARIKOTA-524 124

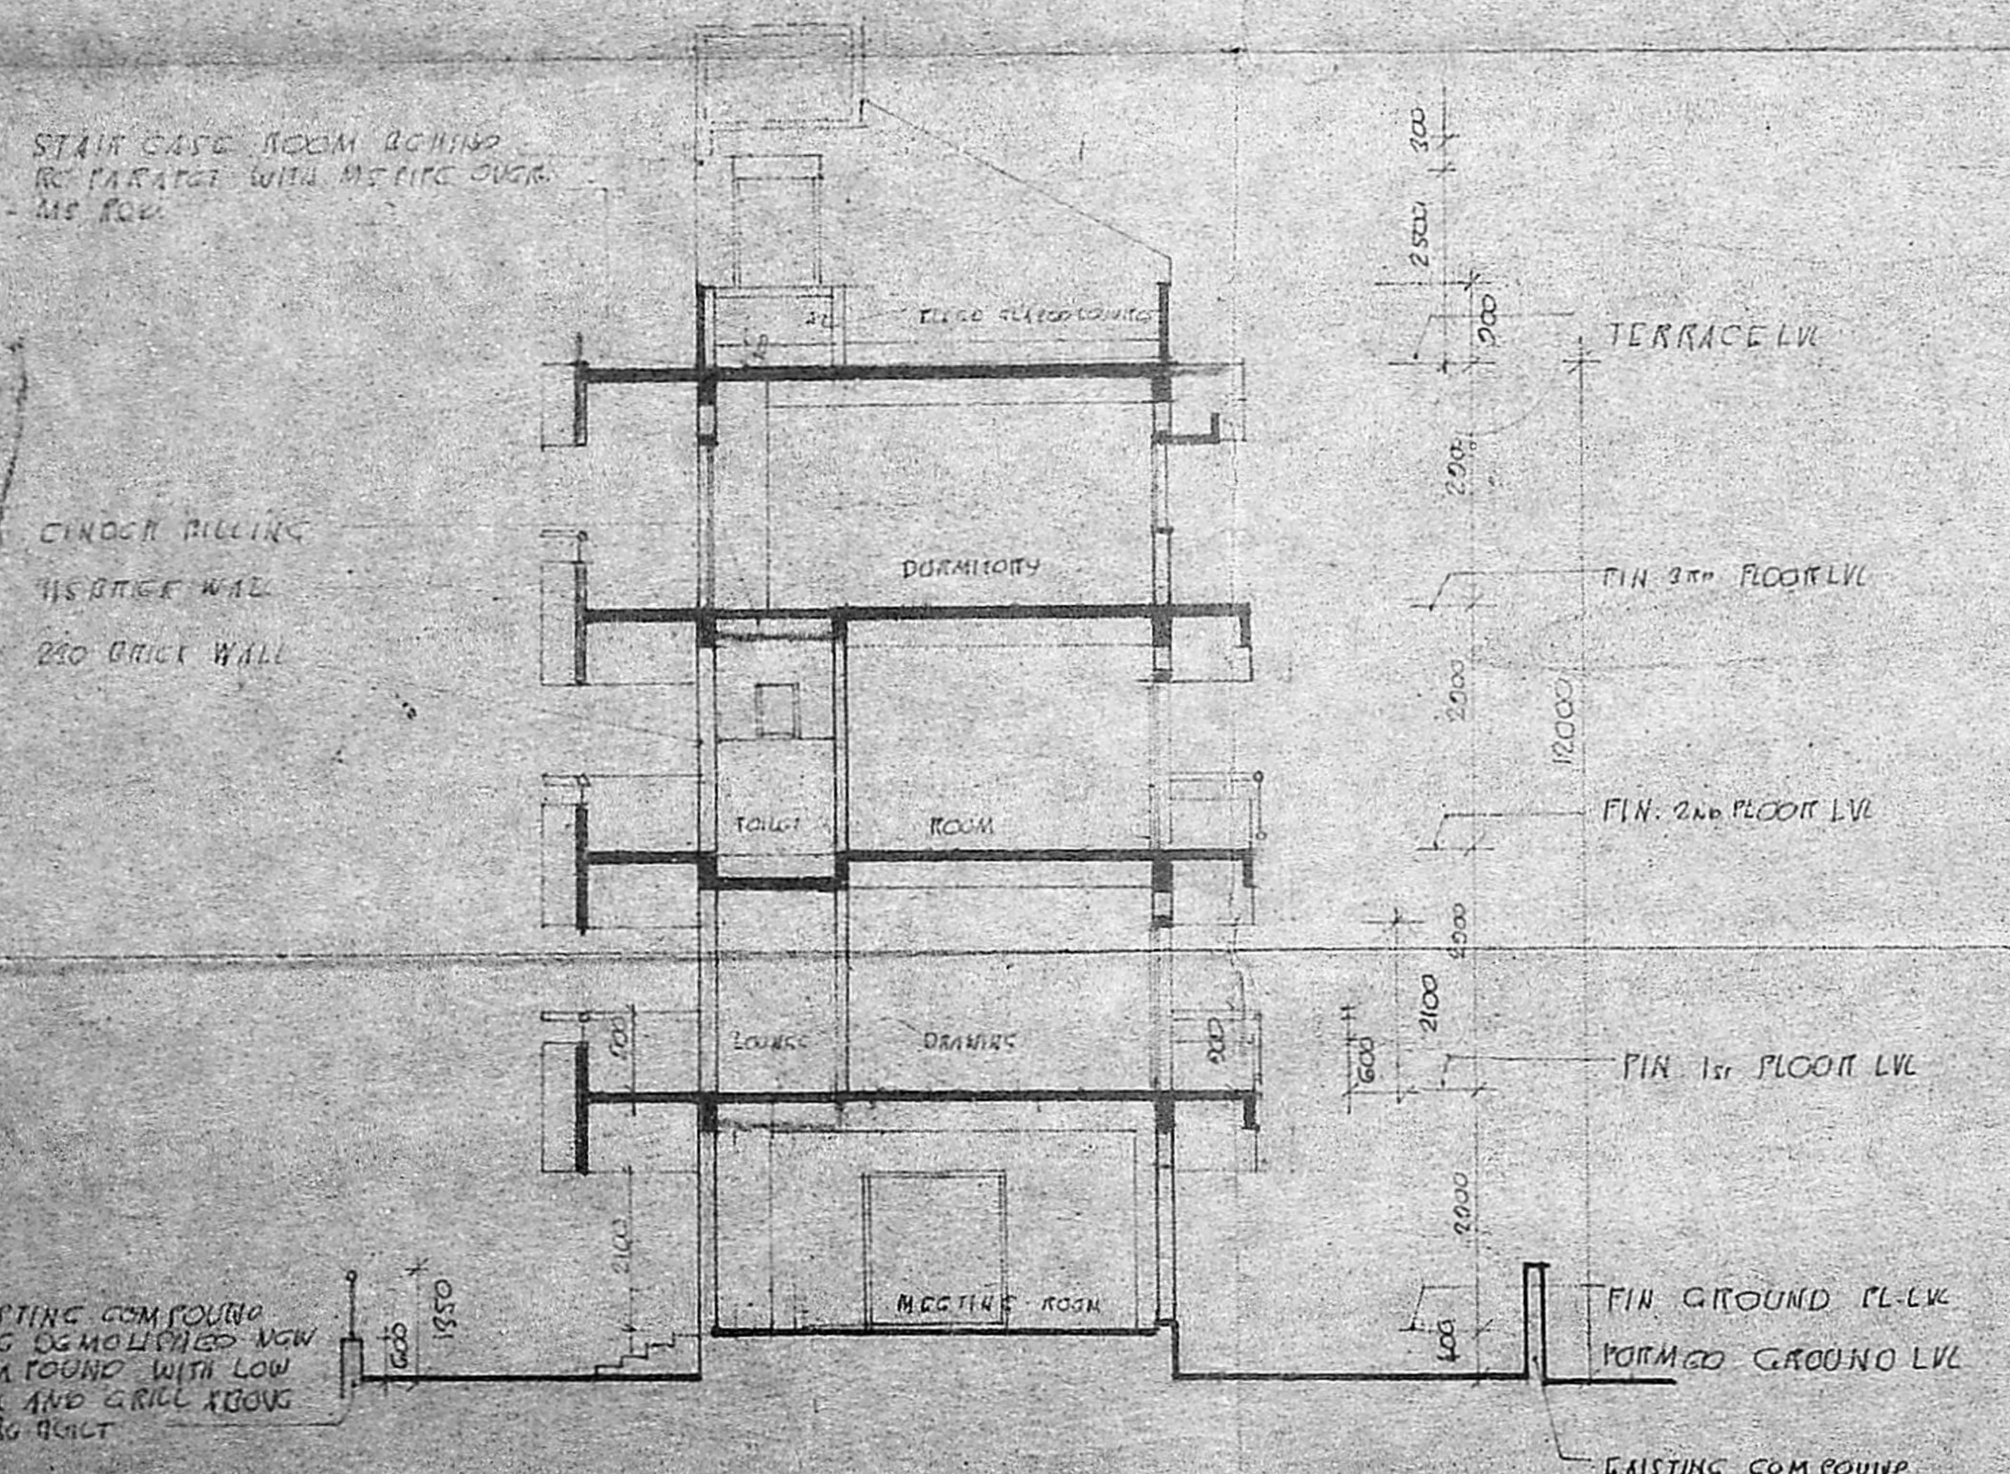

SECTION AT (A-A)

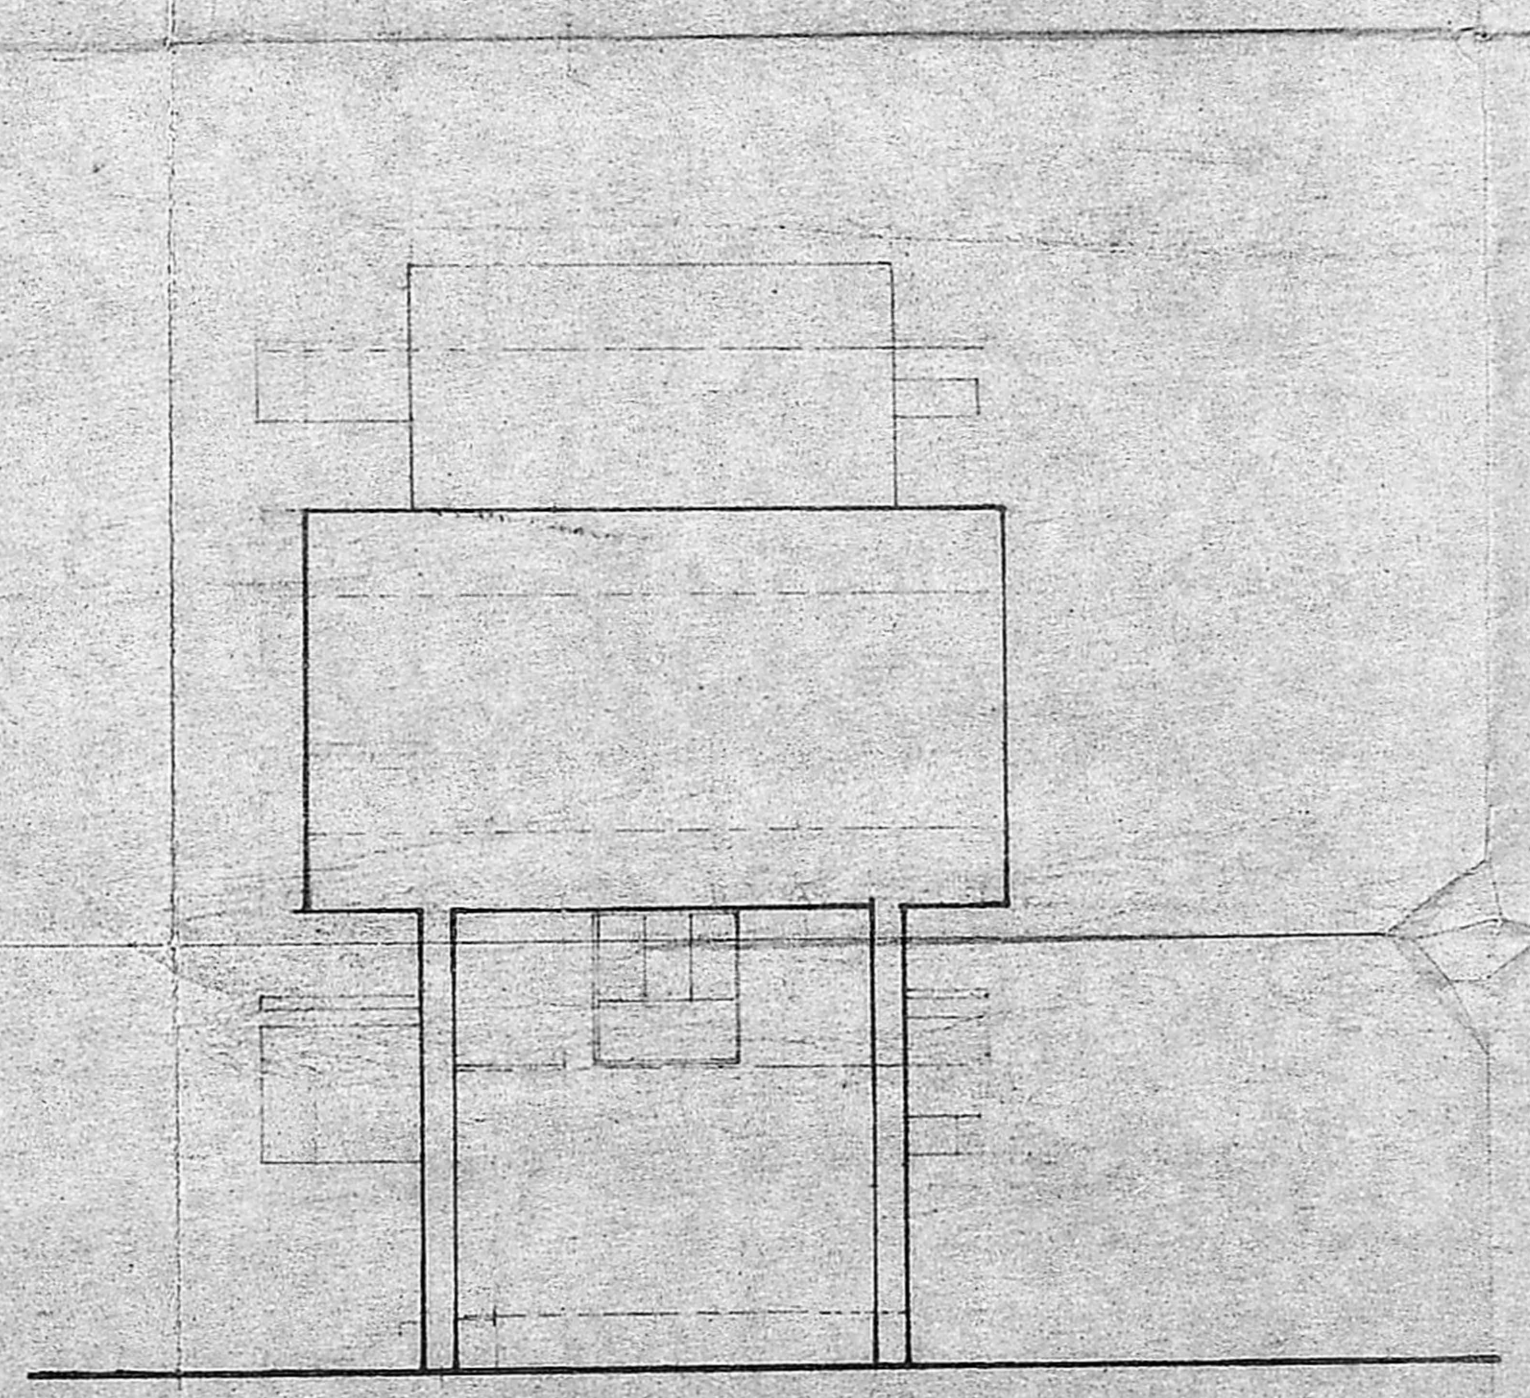

SOUTH ELEVATION

NO	DATE	REVISIONS	BY	DATE
CE DOS				
SCALE: 1/100		DATE: 2.11.92		
CE	ARCHITECT	DRC NO: 1056/1/107		
SANKAR ARCHITECT	CHECKED			
ELEVATION SECTION				
TRANSIT CAMP HOUSE				
DOOR NO 186 SECOND CROSS STREET, KAMMAS AVENUE, ADYAR MADRAS - 600 030 TRAO 11, BLOCK NO 10, DIVISION NO 127				