



TEMPERARY-EXISTING WATCHMAN SHED

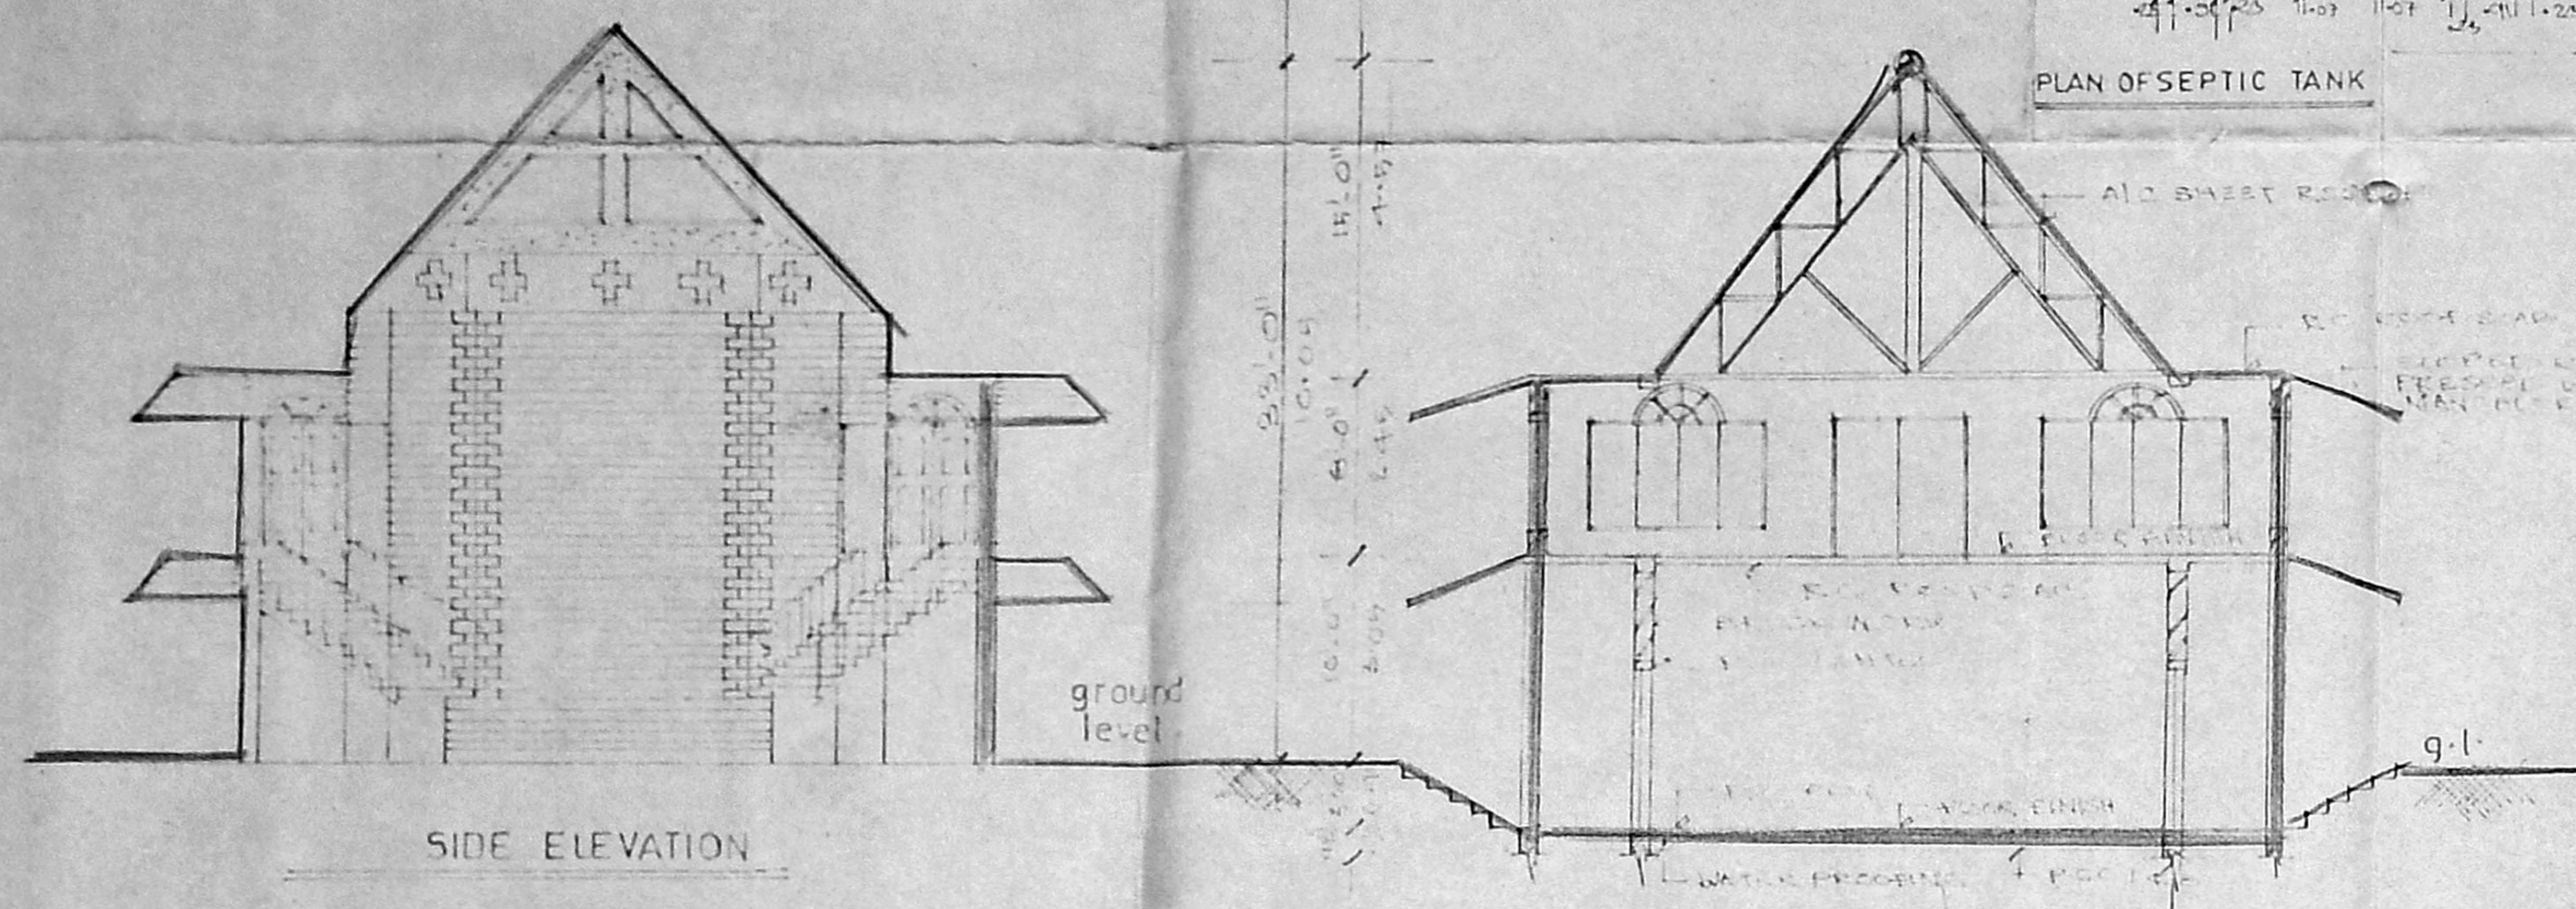

SIDE ELEVATION

SECTION - X Y

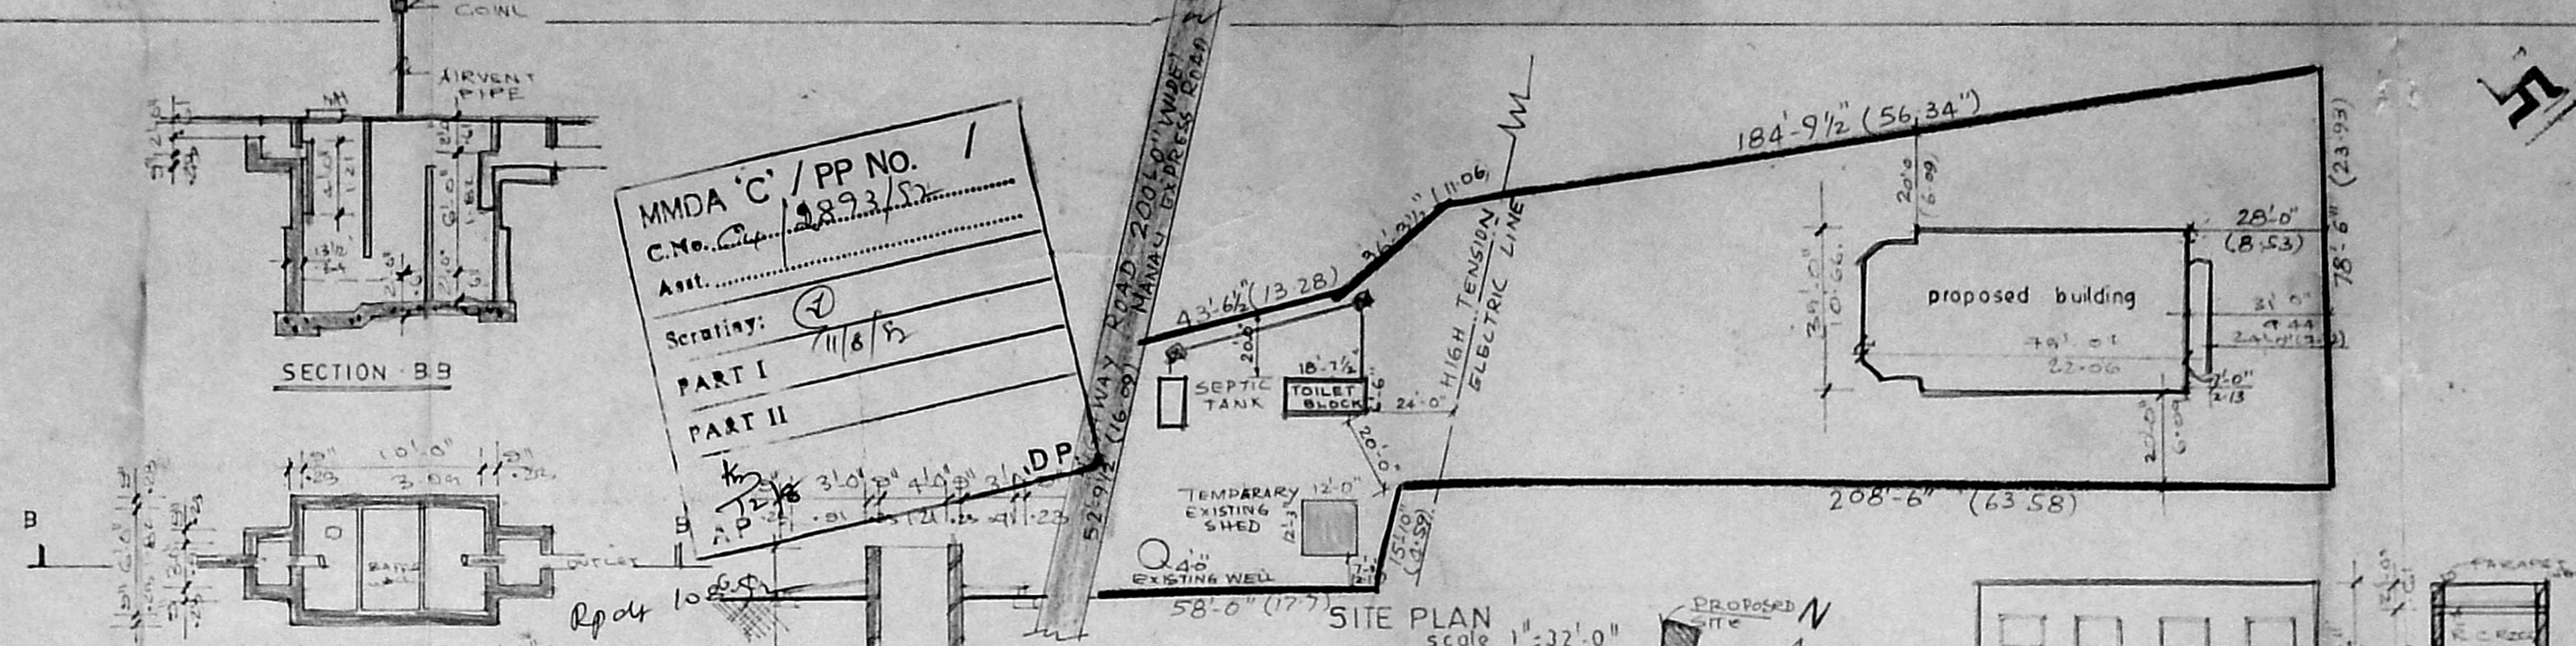

SITE PLAN scale 1:32.0"

PLAN OF SEPTIC TANK

WELL PLAN

WELL SECTION

FOUNDATION DETAIL 3/8" = 1'-0"

KEY PLAN not to scale

PLAN

SCHEDULE OF JOINERY

type	size	description
D	6'-0" x 7'-0"	T W PANELLLED DOOR (DOUBLE LEAF)
DM	14'-0" x 7'-0"	T W PANELLLED DOOR COM WINDOW
DM	6'-0" x 7'-0"	-DO-
W	2'-0" x 9'-0"	T W GLAZED WINDOW
W1	6'-0" x 9'-0"	-DO-
DV	2'-0" x 9'-0"	T W DOOR COM VENTILATOR

SPECIFICATION

1. COLUMN FOUNDATION
2. SAND FILLING IN BASEMENT
3. P.C.C. 1:4 BIN FLOORING
4. MOSAIC FLOORING IN CU 1/3
5. BRICK WORK IN CU 1/5 IN BASEMENT SUPERSTRORE PARAPET WALL ETC.
6. R.C.C. COLOUMNS, ROOF SLAB, BEAMS LINTES IN R.C.C. 1:2:4 MIX.
7. PLASTERING IN CU 1/4
8. WEATHERING COORSE WITH BRICK SOLIX IN LAID TO SLOPE.
9. ALL WOOD WORK IN TEAK WOOD.

AREA STATEMENT


	sq. ft.	sq. m.
W.C WITH BATH	121	11.26
PRAYER HALL AND SCHOOL - GROUND FLOOR	2749	255.11
FIRS FLOOR	2749	255.11
TOTAL	5619	521.48

PROPOSED CONSTRUCTION OF PRAYER HALL AND SCHOOL IN R.S. NO 128/3A, OF MANALI EXPRESS ROAD ERNAVOOR VILLAGE TIRUVOTTIUR MUNICIPAL LIMIT. MADRAS-57.


COLOUR INDEX

PROPOSED COLOURED THUS	
ROAD COLOURED THUS	
BOUNDARY COLOURED THUS	
DEMOLITION	

SIGNATURE OF OWNER

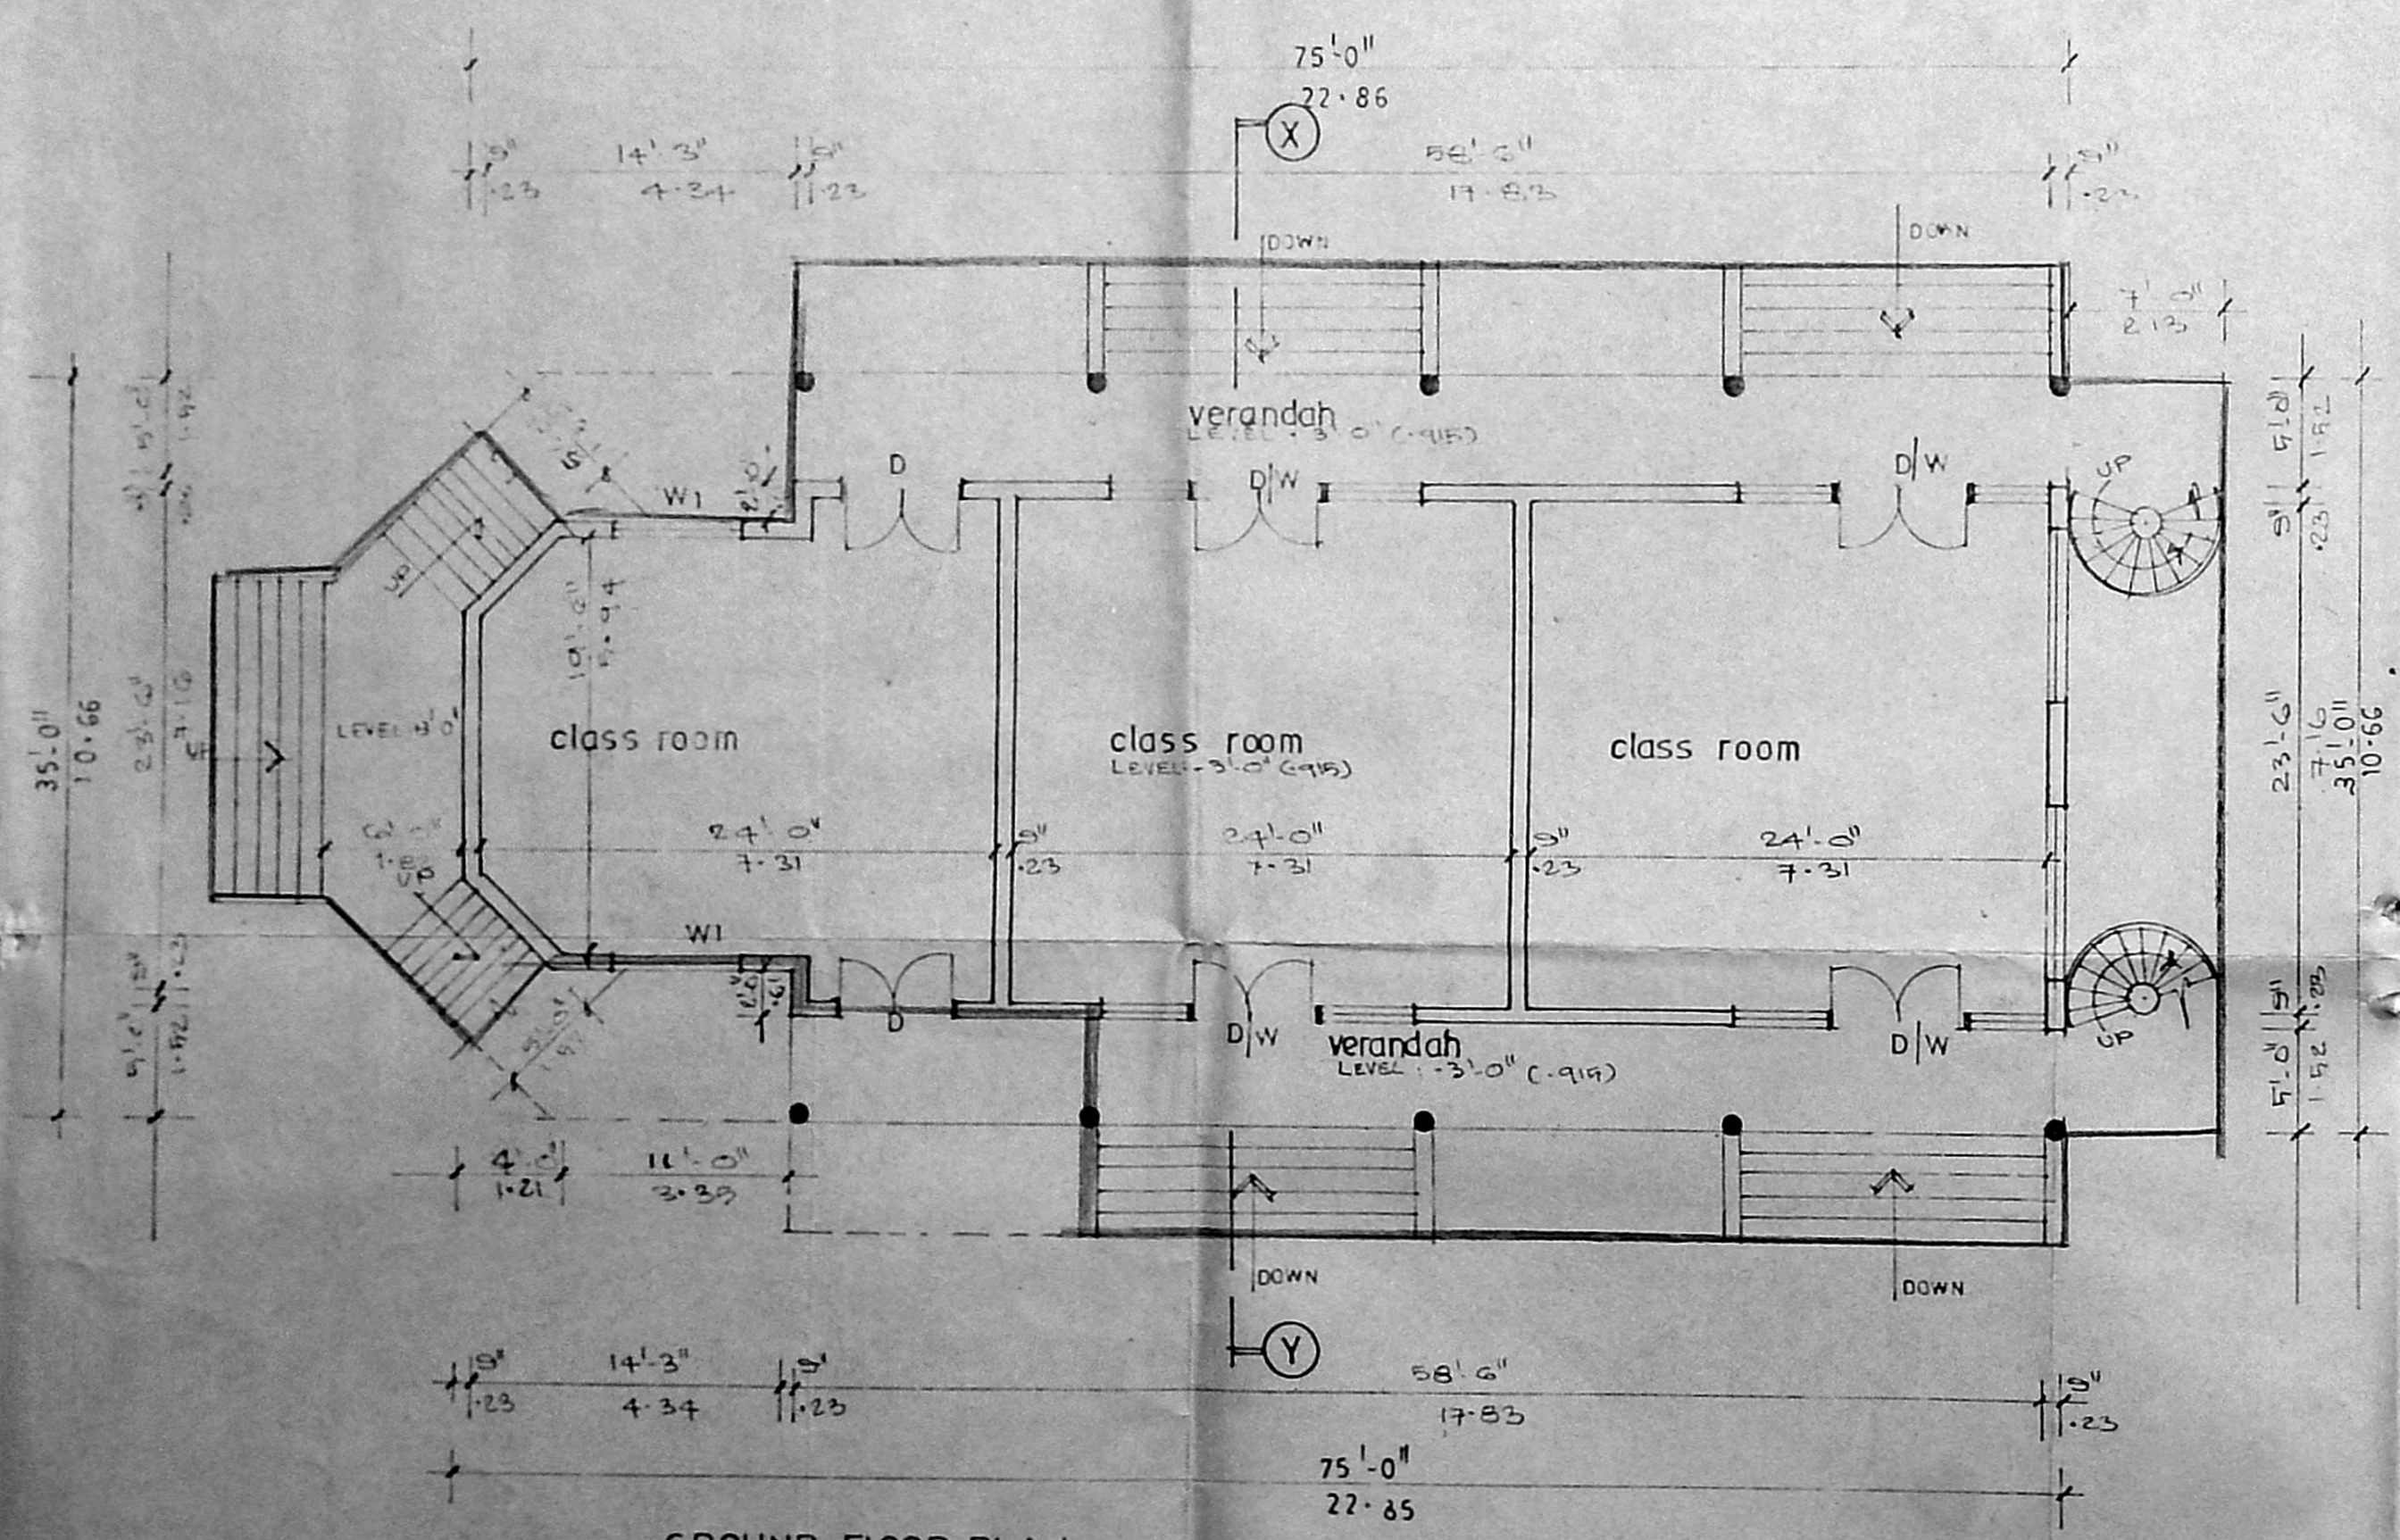

GROUND FLOOR PLAN

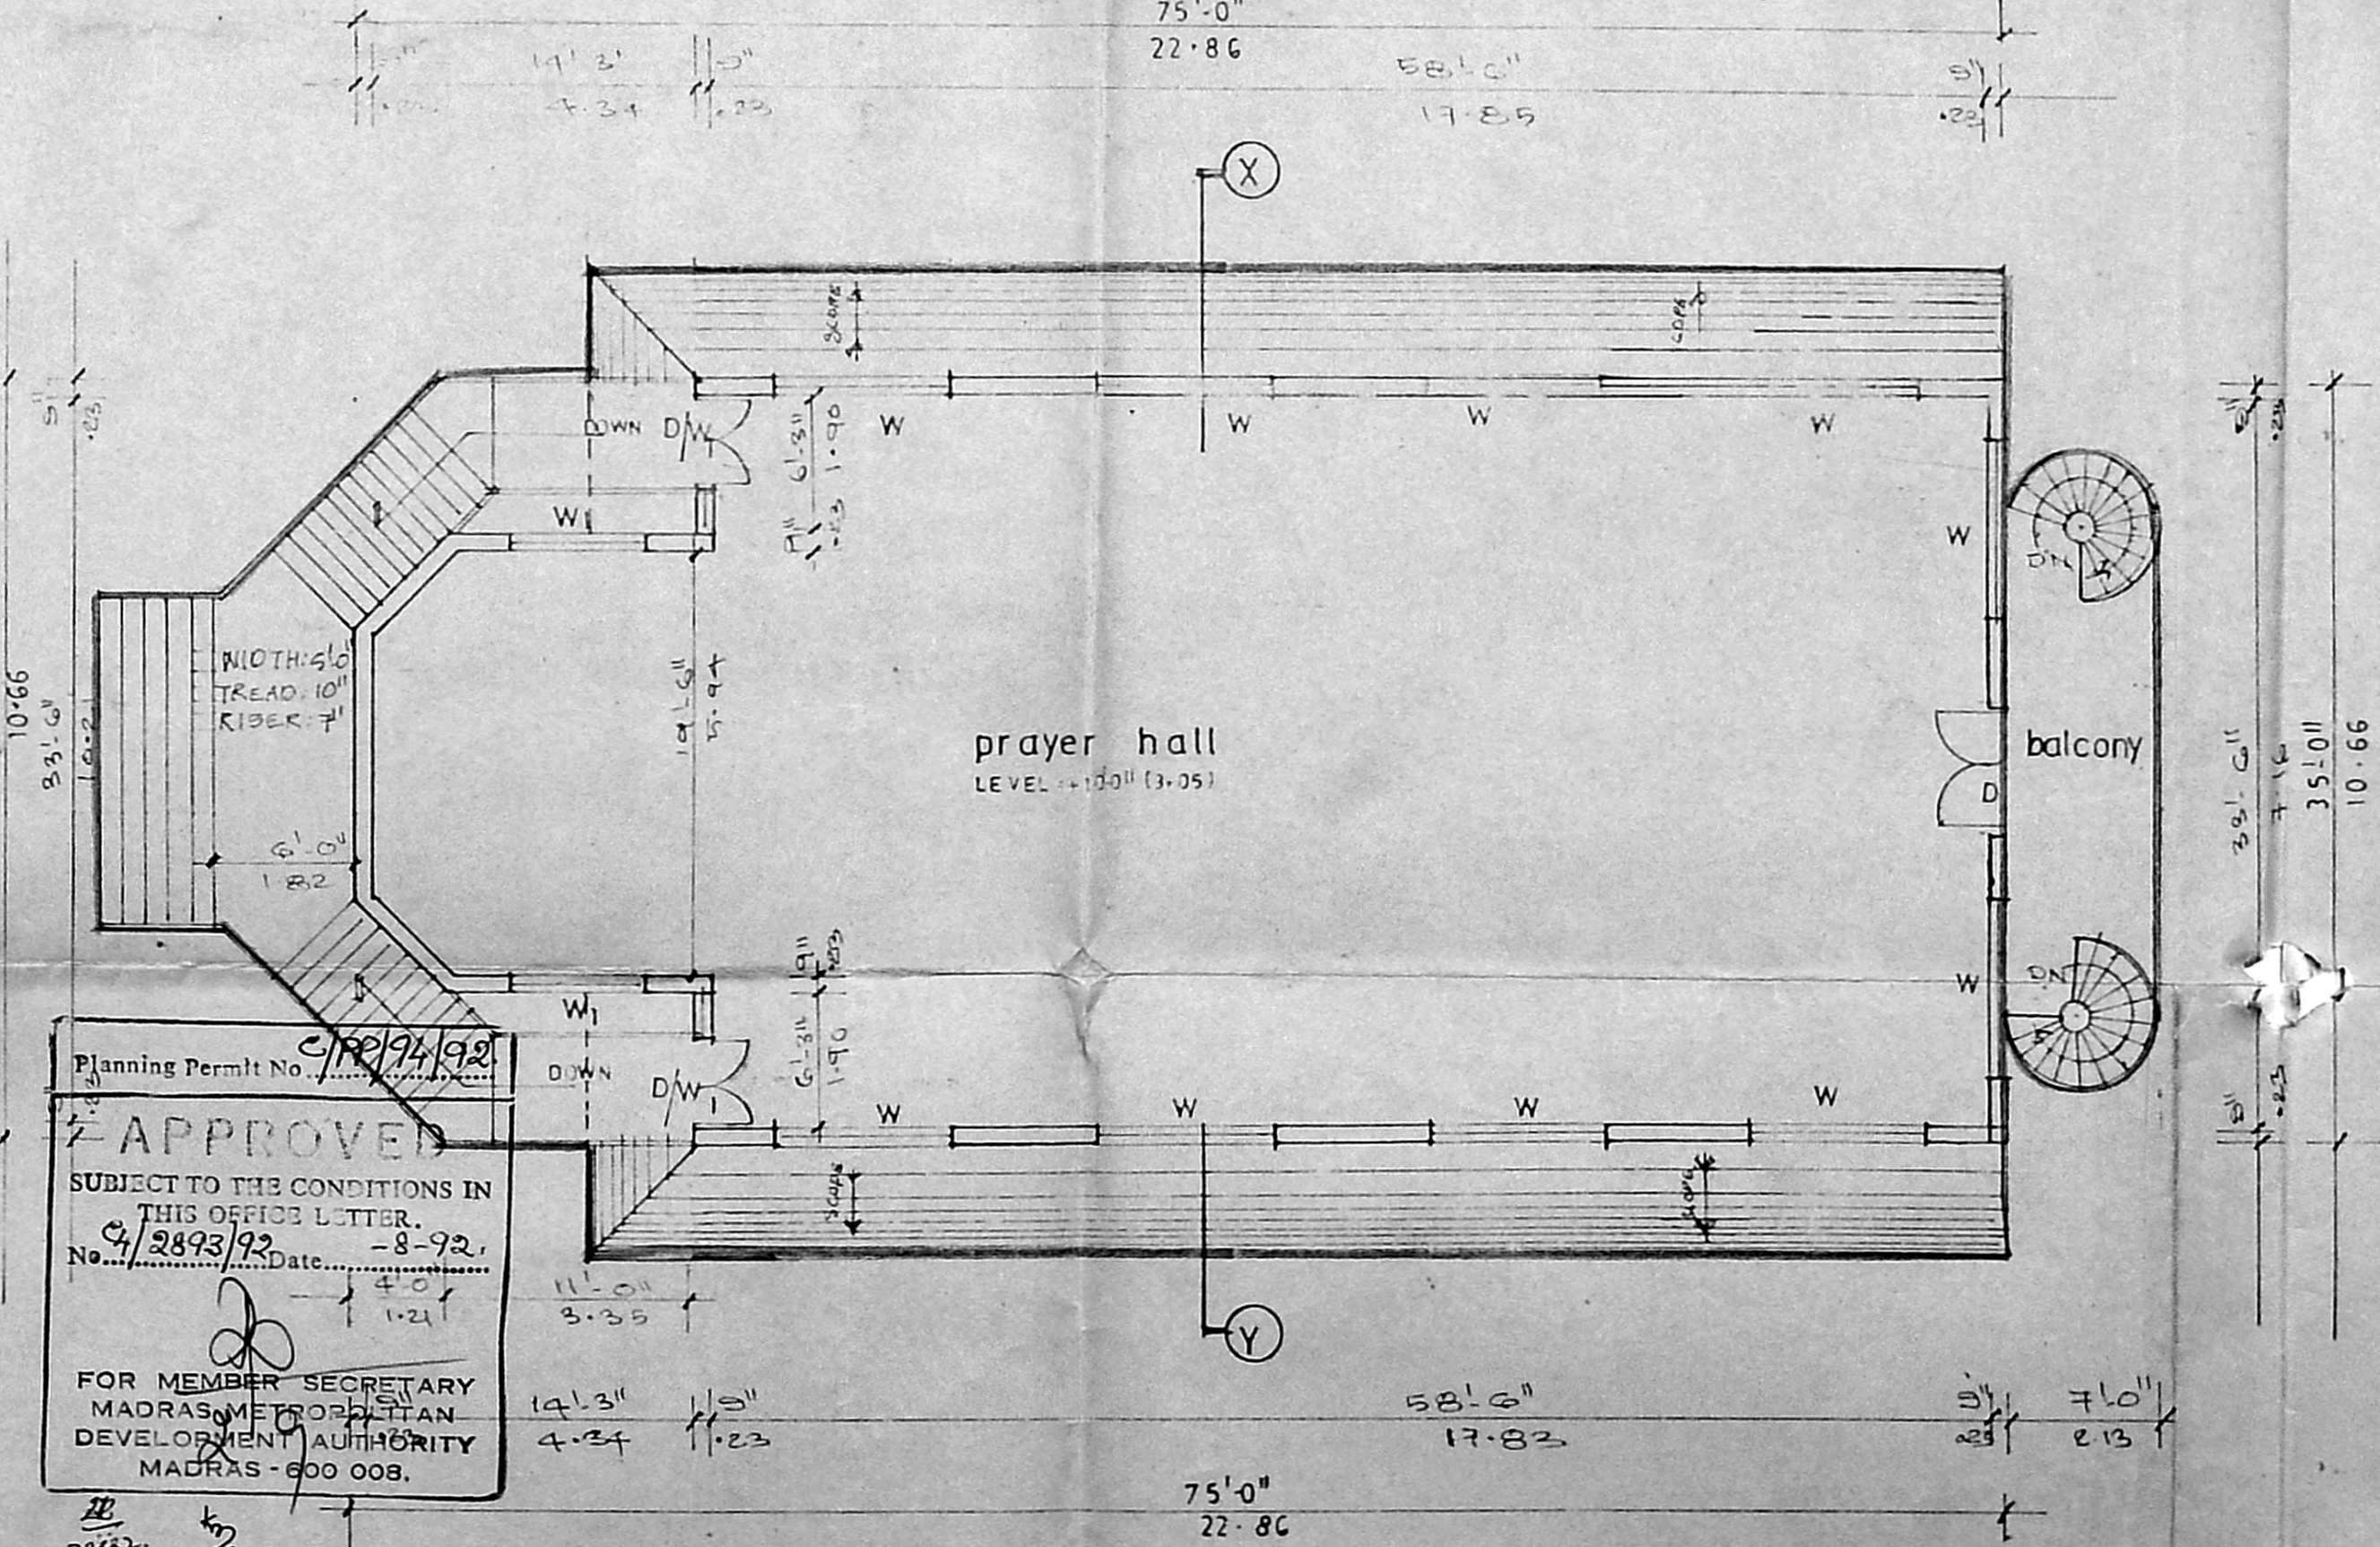

FIRST FLOOR PLAN

Planning Permit No. 128/3A/192
APPROVED
 SUBJECT TO THE CONDITIONS IN THIS OFFICE LETTER.
 No. 2893/92 Date: 1/12/92
 FOR MEMBER SECRETARY
 MADRAS METROPOLITAN
 DEVELOPMENT AUTHORITY
 MADRAS-600 008.

C. M. MATHAVAN.
 LICENSED SURVEYOR
 THIRUVOTTIUR MUNICIPALITY,
 NO. 935/A, T. H. ROAD,
 (Near Municipal Office)
 THIRUVOTTIUR, MADRAS-18.