

D.P./L/4/91

tamil nadu slum clearance board.
 revised layout of pachaikkal/veerasamy street, r.s. no 118/pt, block no 16 of ayanadaram

scale: 1" = 66' (1:600)



reference:

phase - I (existing)

A - t.d. 3/78	-	80 m	1 -	80 x 1	:	80
B - t.d. 5/78	-	64 m	1 -	64 x 1	:	64
C - t.d. 8/76	-	80 m	3 -	80 x 3	:	240
D - t.d. 8/76	-	100 m	4 -	100 x 4	:	400
total						784

Registered the title on 08.05.92



(1) Construction for the proposed phase: II [proposed] has not been commenced.

A ₁ - t.d. 7/91	-	32 m	1 -	32 x 1	:	32
B ₁ - t.d. 7/91	-	48 m	2 -	48 x 2	:	96
total						128

land use details

	over all	phase - I (existing)	phase II (pro)
residential	1.91 hect. 65%	1.13 hect	0.18 hect
park	0.36 "	0.36 "	-
roads & pathway	0.19 13%	0.17 "	0.02
total	1.86 " 100%	1.66 "	0.20 hect

extent : 1.86 hect
 density : 485 fam / hect.

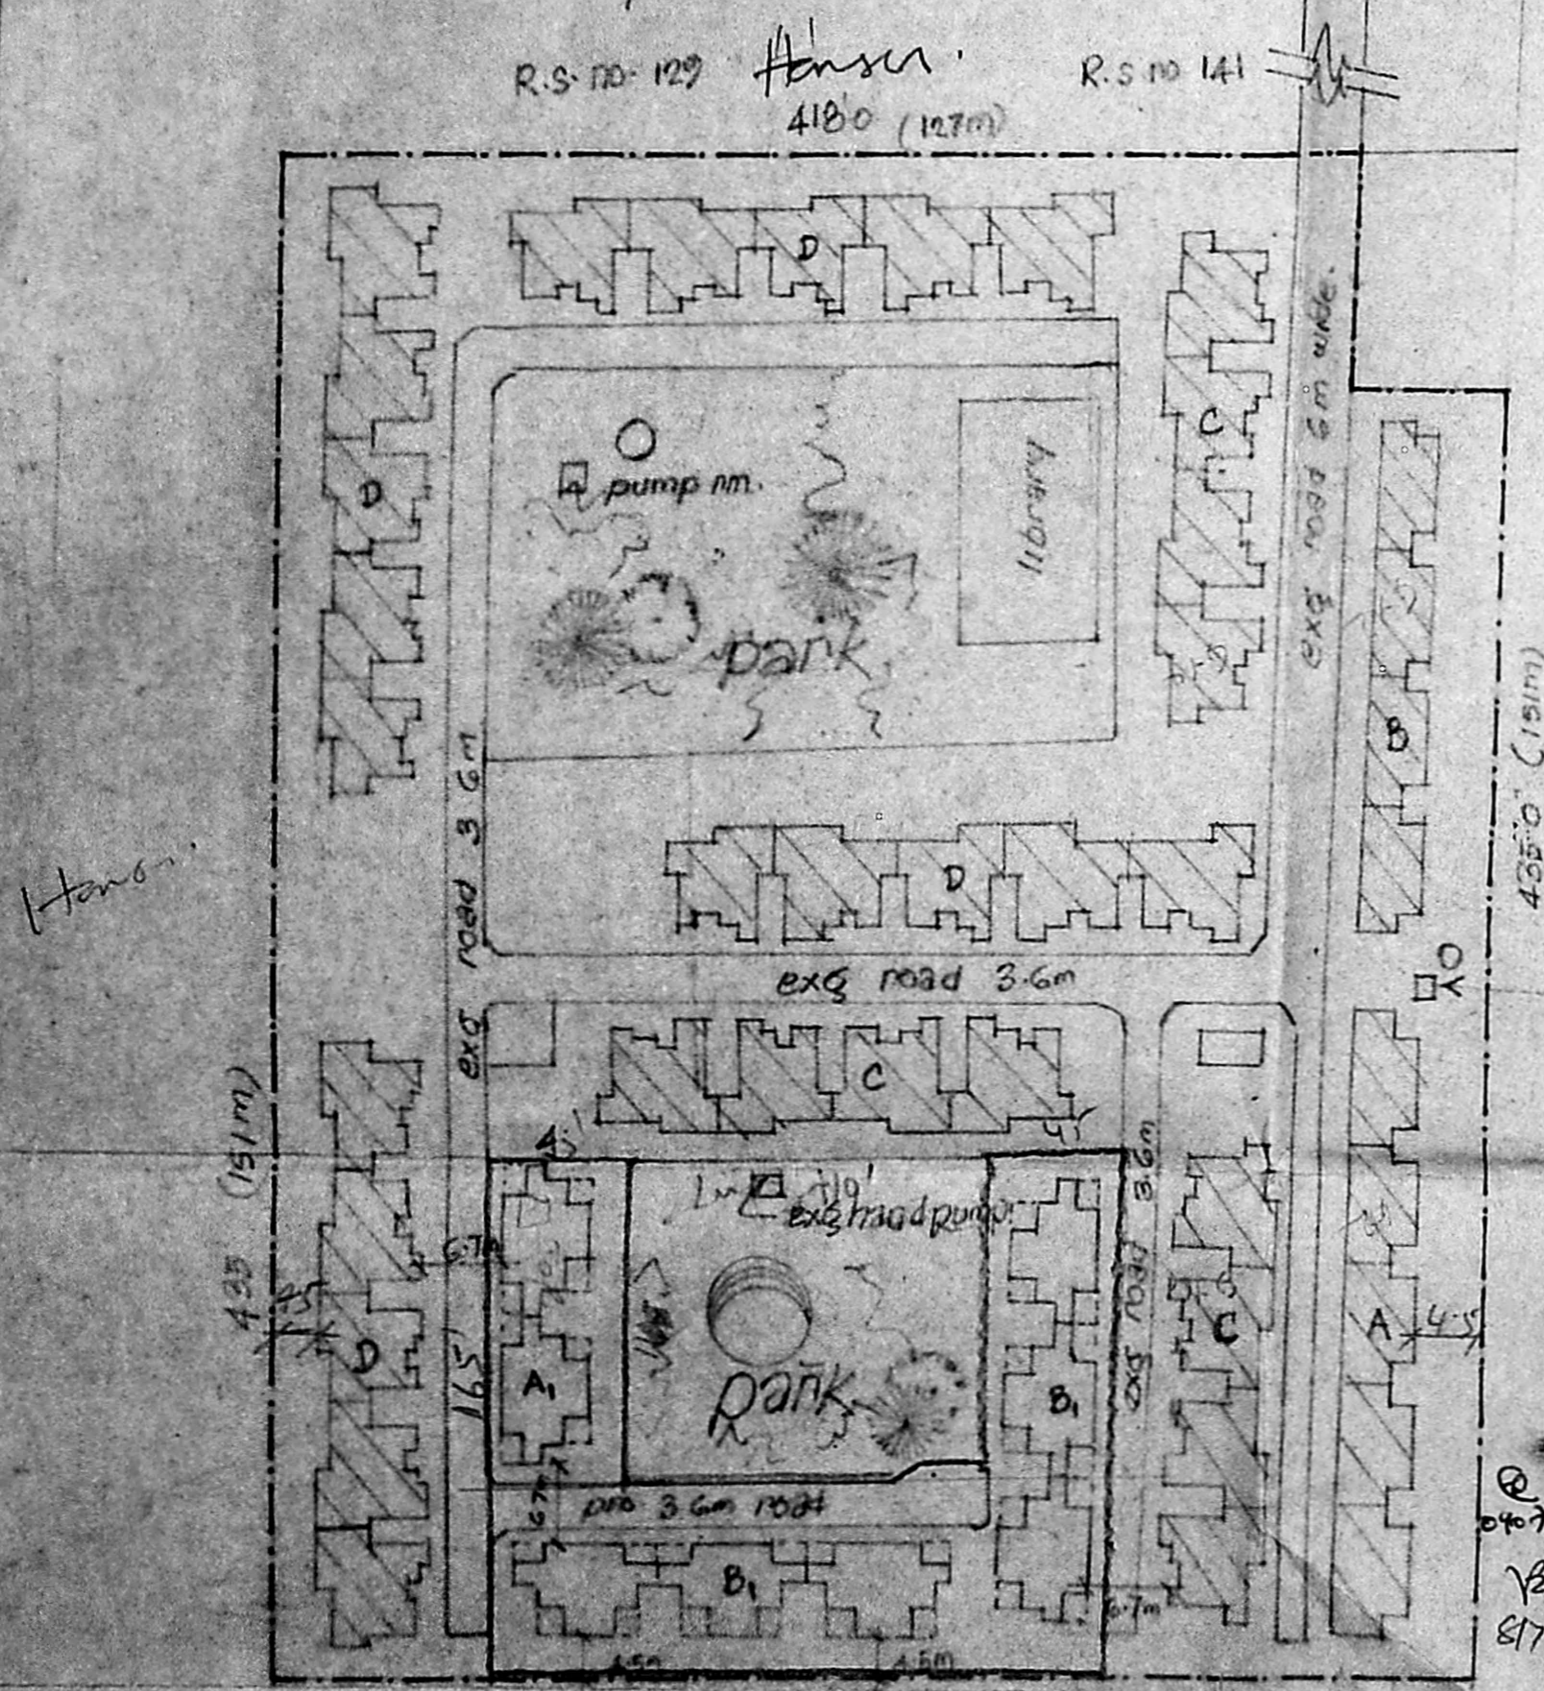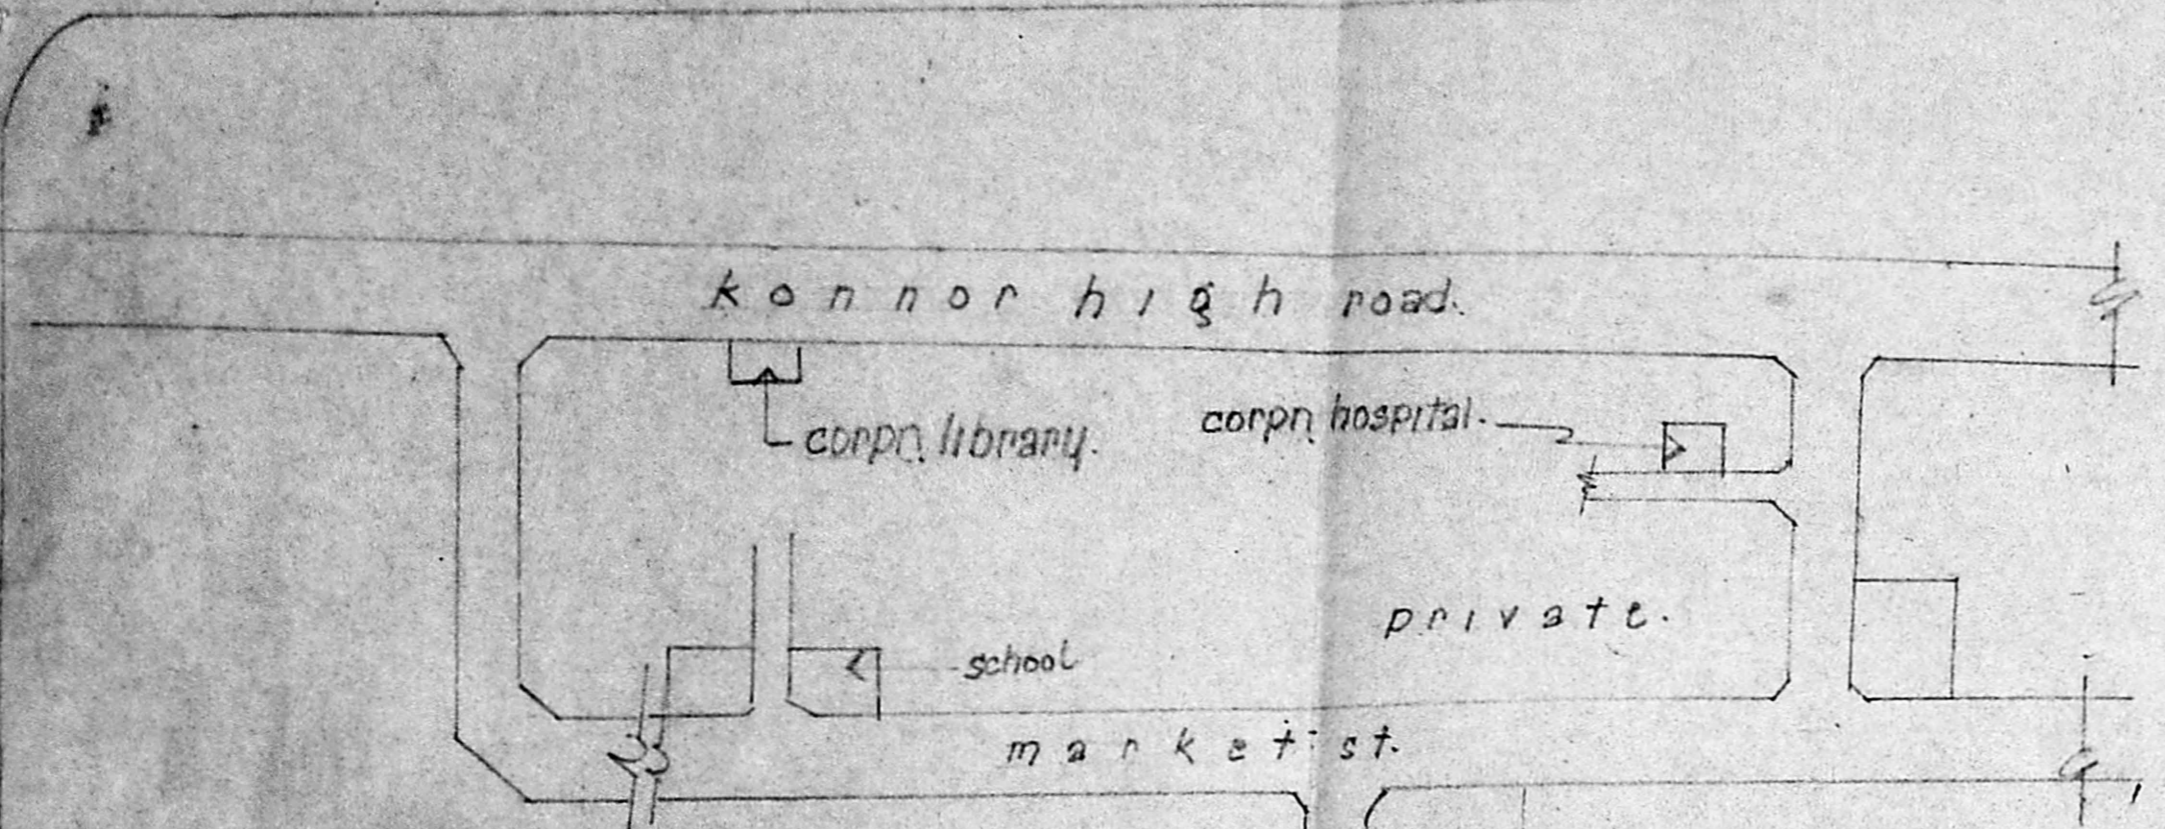

House
 pump room
 /office copy/

APPROVED
 Subject to the conditions in this
 Office Lr. No. 62/15799/92
 Dtd. 7.1.92
P.P.D. No. 55-A/B
L.O. 92
 15/7/92
FOR MEMBER SECRETARY
MADRAS METROPOLITAN
DEVELOPMENT AUTHORITY

[Signature]
 19/12/91
 drawn by

[Signature]
 19/12/91
 asst. planner

[Signature]
 19/12/91
 deputy planner

suptd. engineer

chief engineer

tamilnadu slum
clearance board.
REVISED LAYOUT OF PACHAIKAL
VEBRASAMY STREET R.S-NO 115/PE
BLOCK NO 16 OF AYANAYARAM.
type design : 7/91 [4 storeyed]


scale : 1" = 8'-0" [1:100]

reference


type	description	size
D	door	3'-0" x 6'-0" (091 x 183)
D _i	"	2'-6" x 6'-0" (075 x 183)
W	window	3'-0" x 4'-0" (091 x 122)
J	n.c.c. jally	2'-0" x 2'-0" (061 x 061)

area details

plinth area per tenement	: 17.30 sq.m
future provision per tenement	: 7.15 sq.m
total area	: 24.45 sq.m

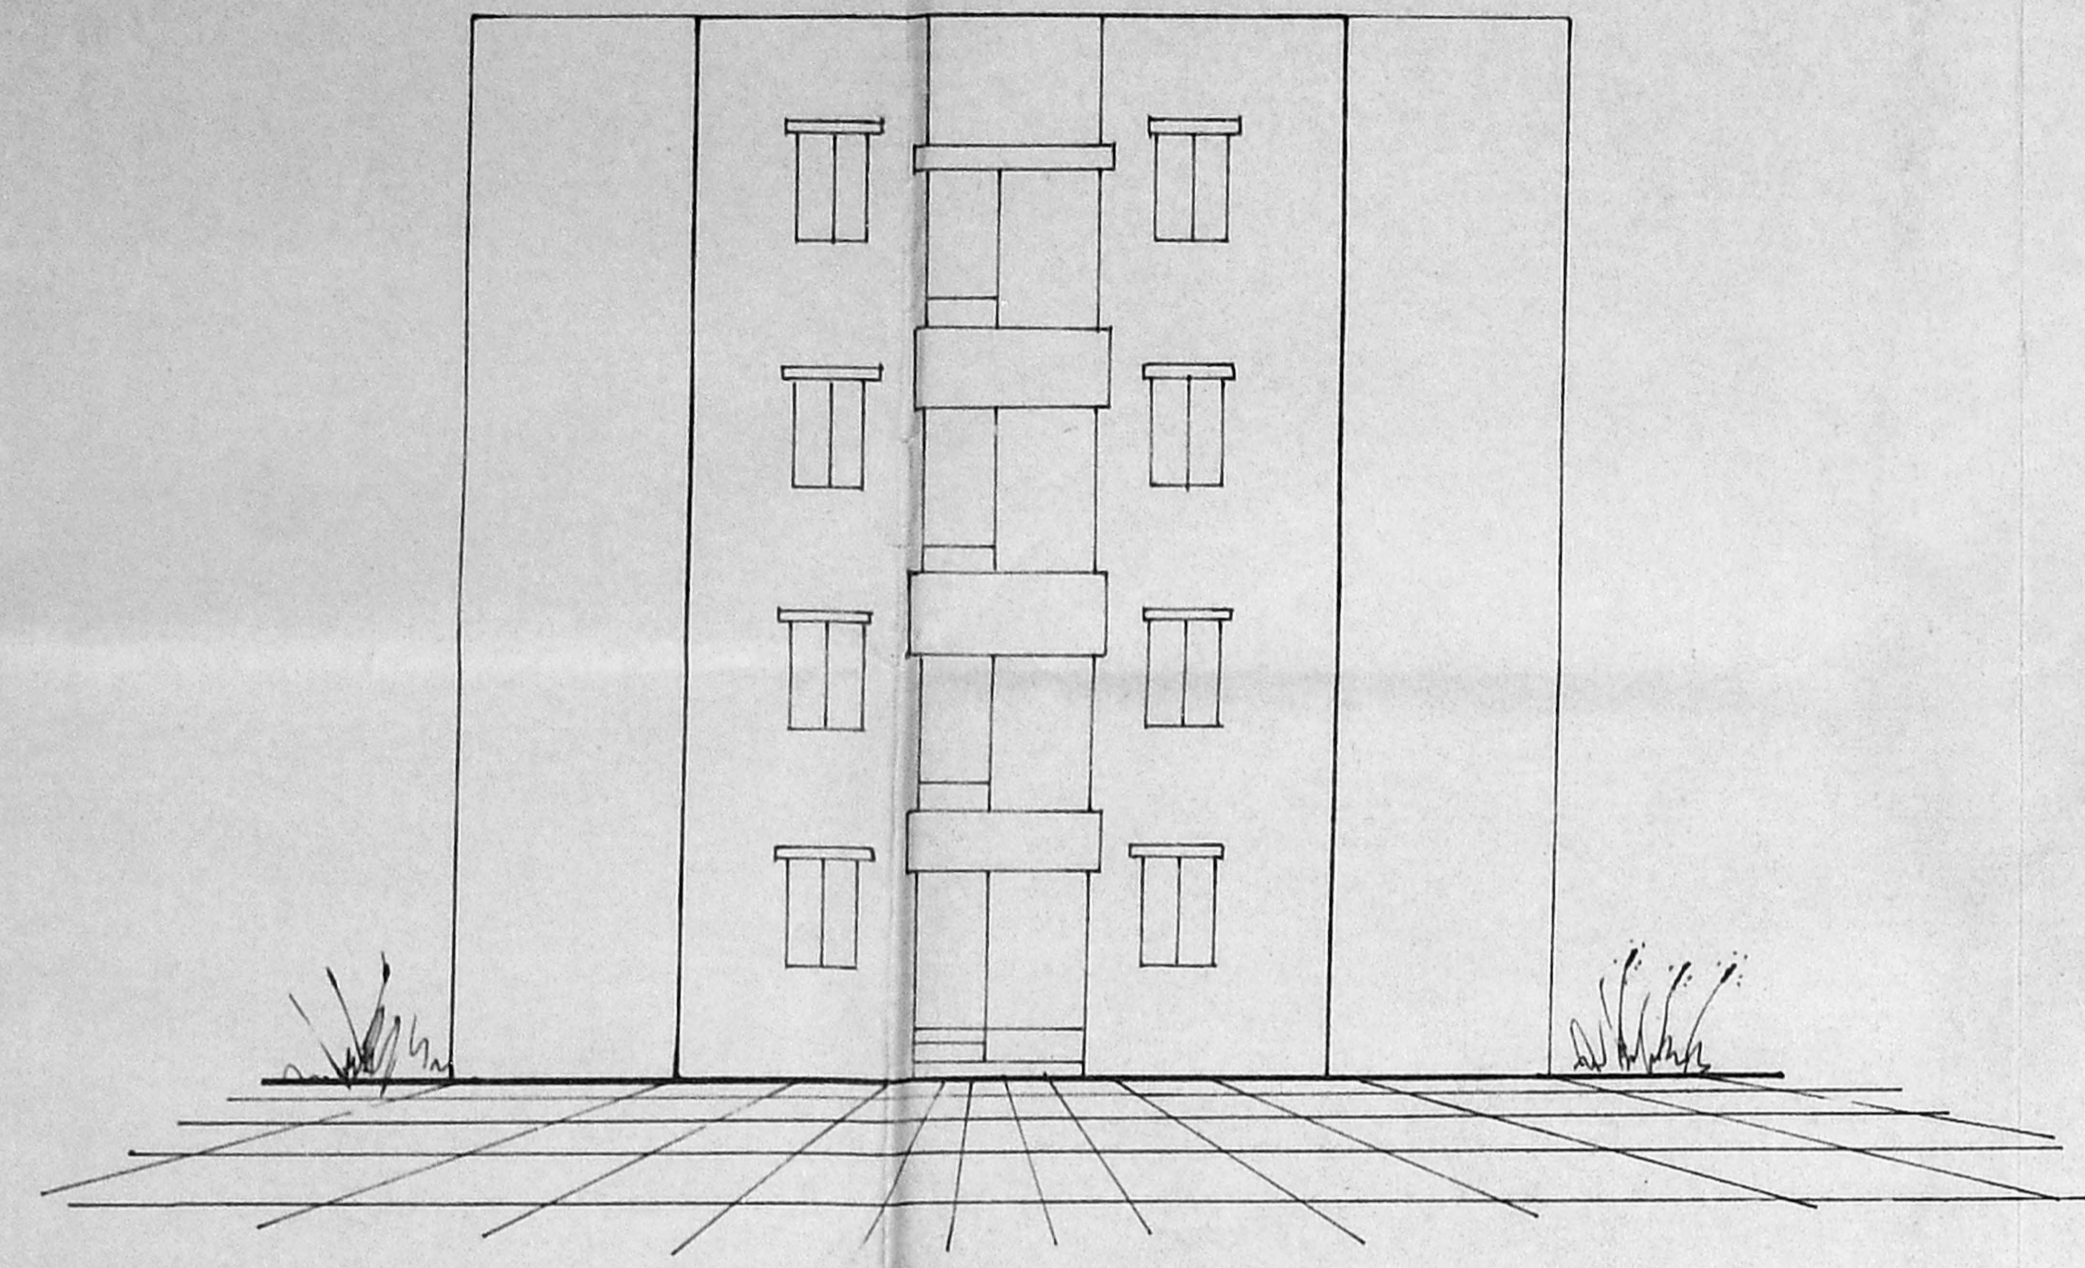

elevation

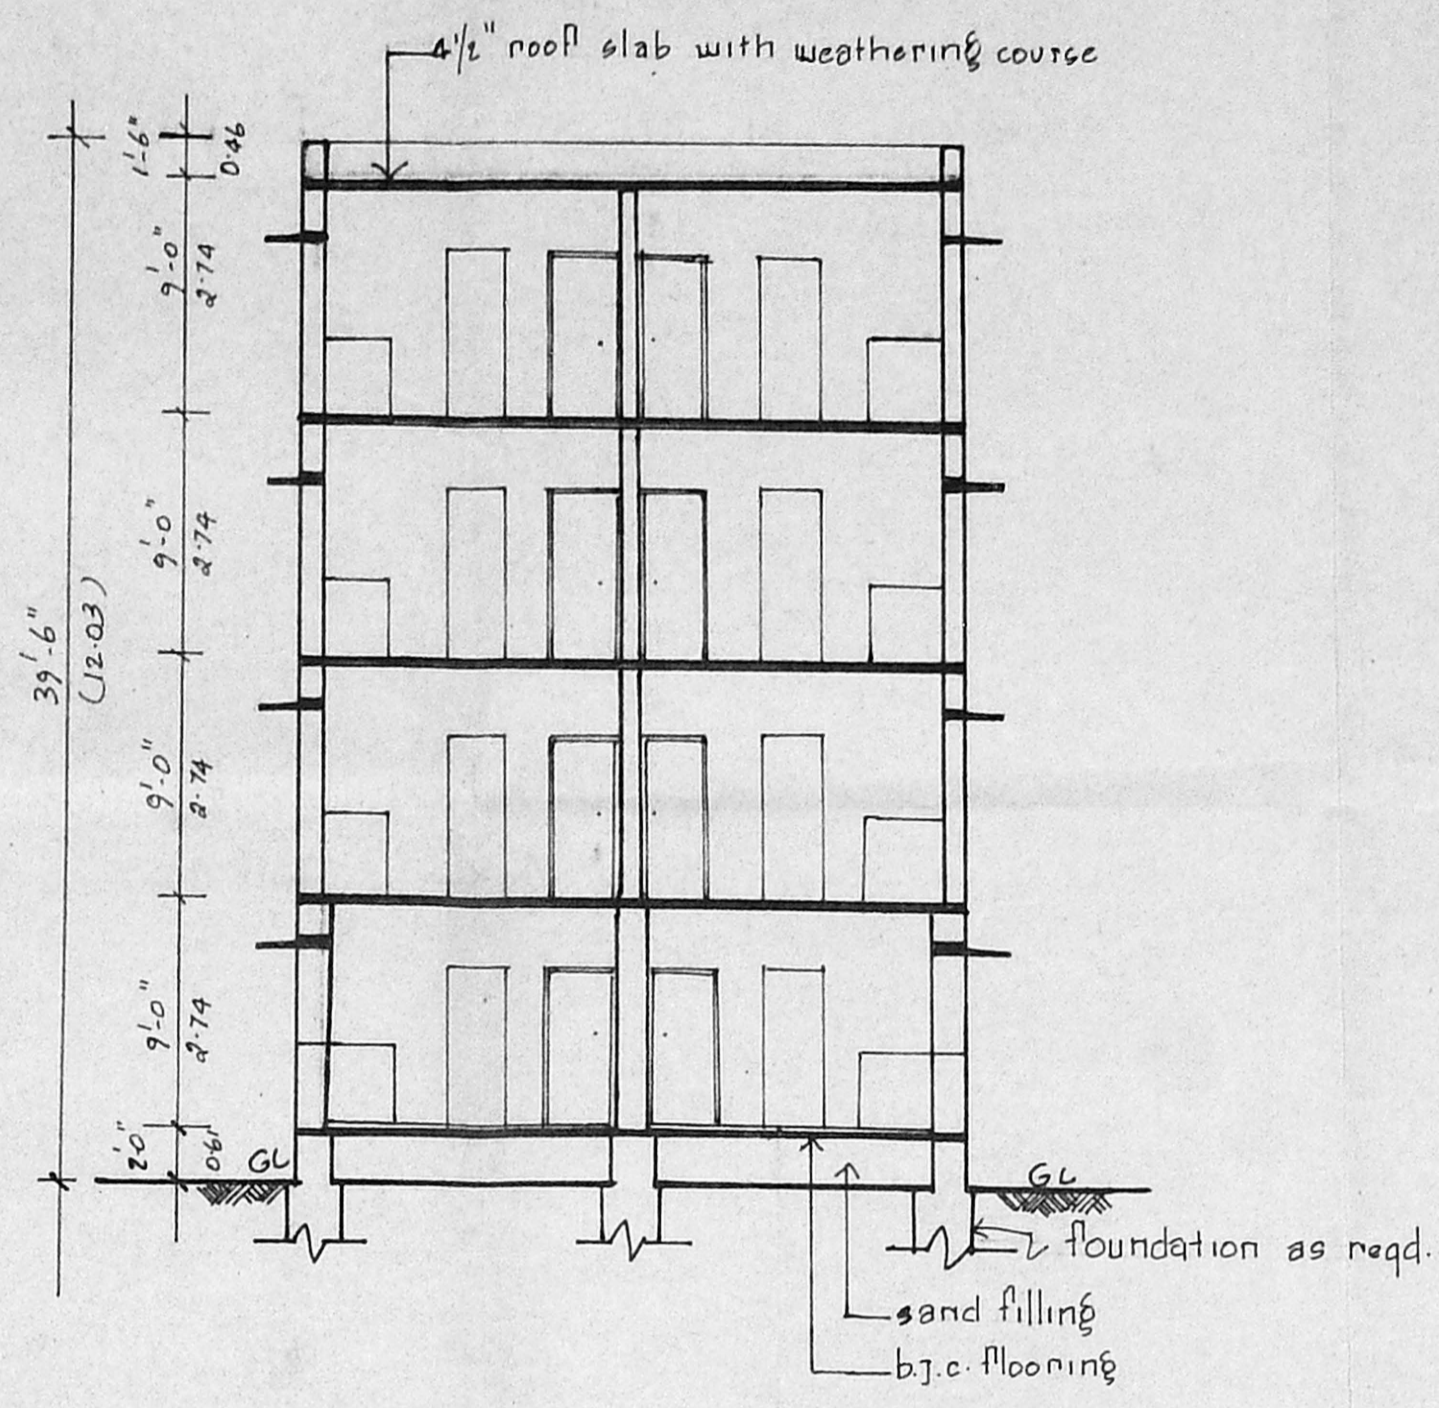

section on 'aa'


office copy

APPROVED
Subject to the conditions in this
Office Sr. No. 121/15.127/72
Dt. 22/11/91


P.P.D. No. 55 A/B
L.O. 92

FOR MEMBER SECRETARY
MADRAS METROPOLITAN
DEVELOPMENT AUTHORITY

23/11/91

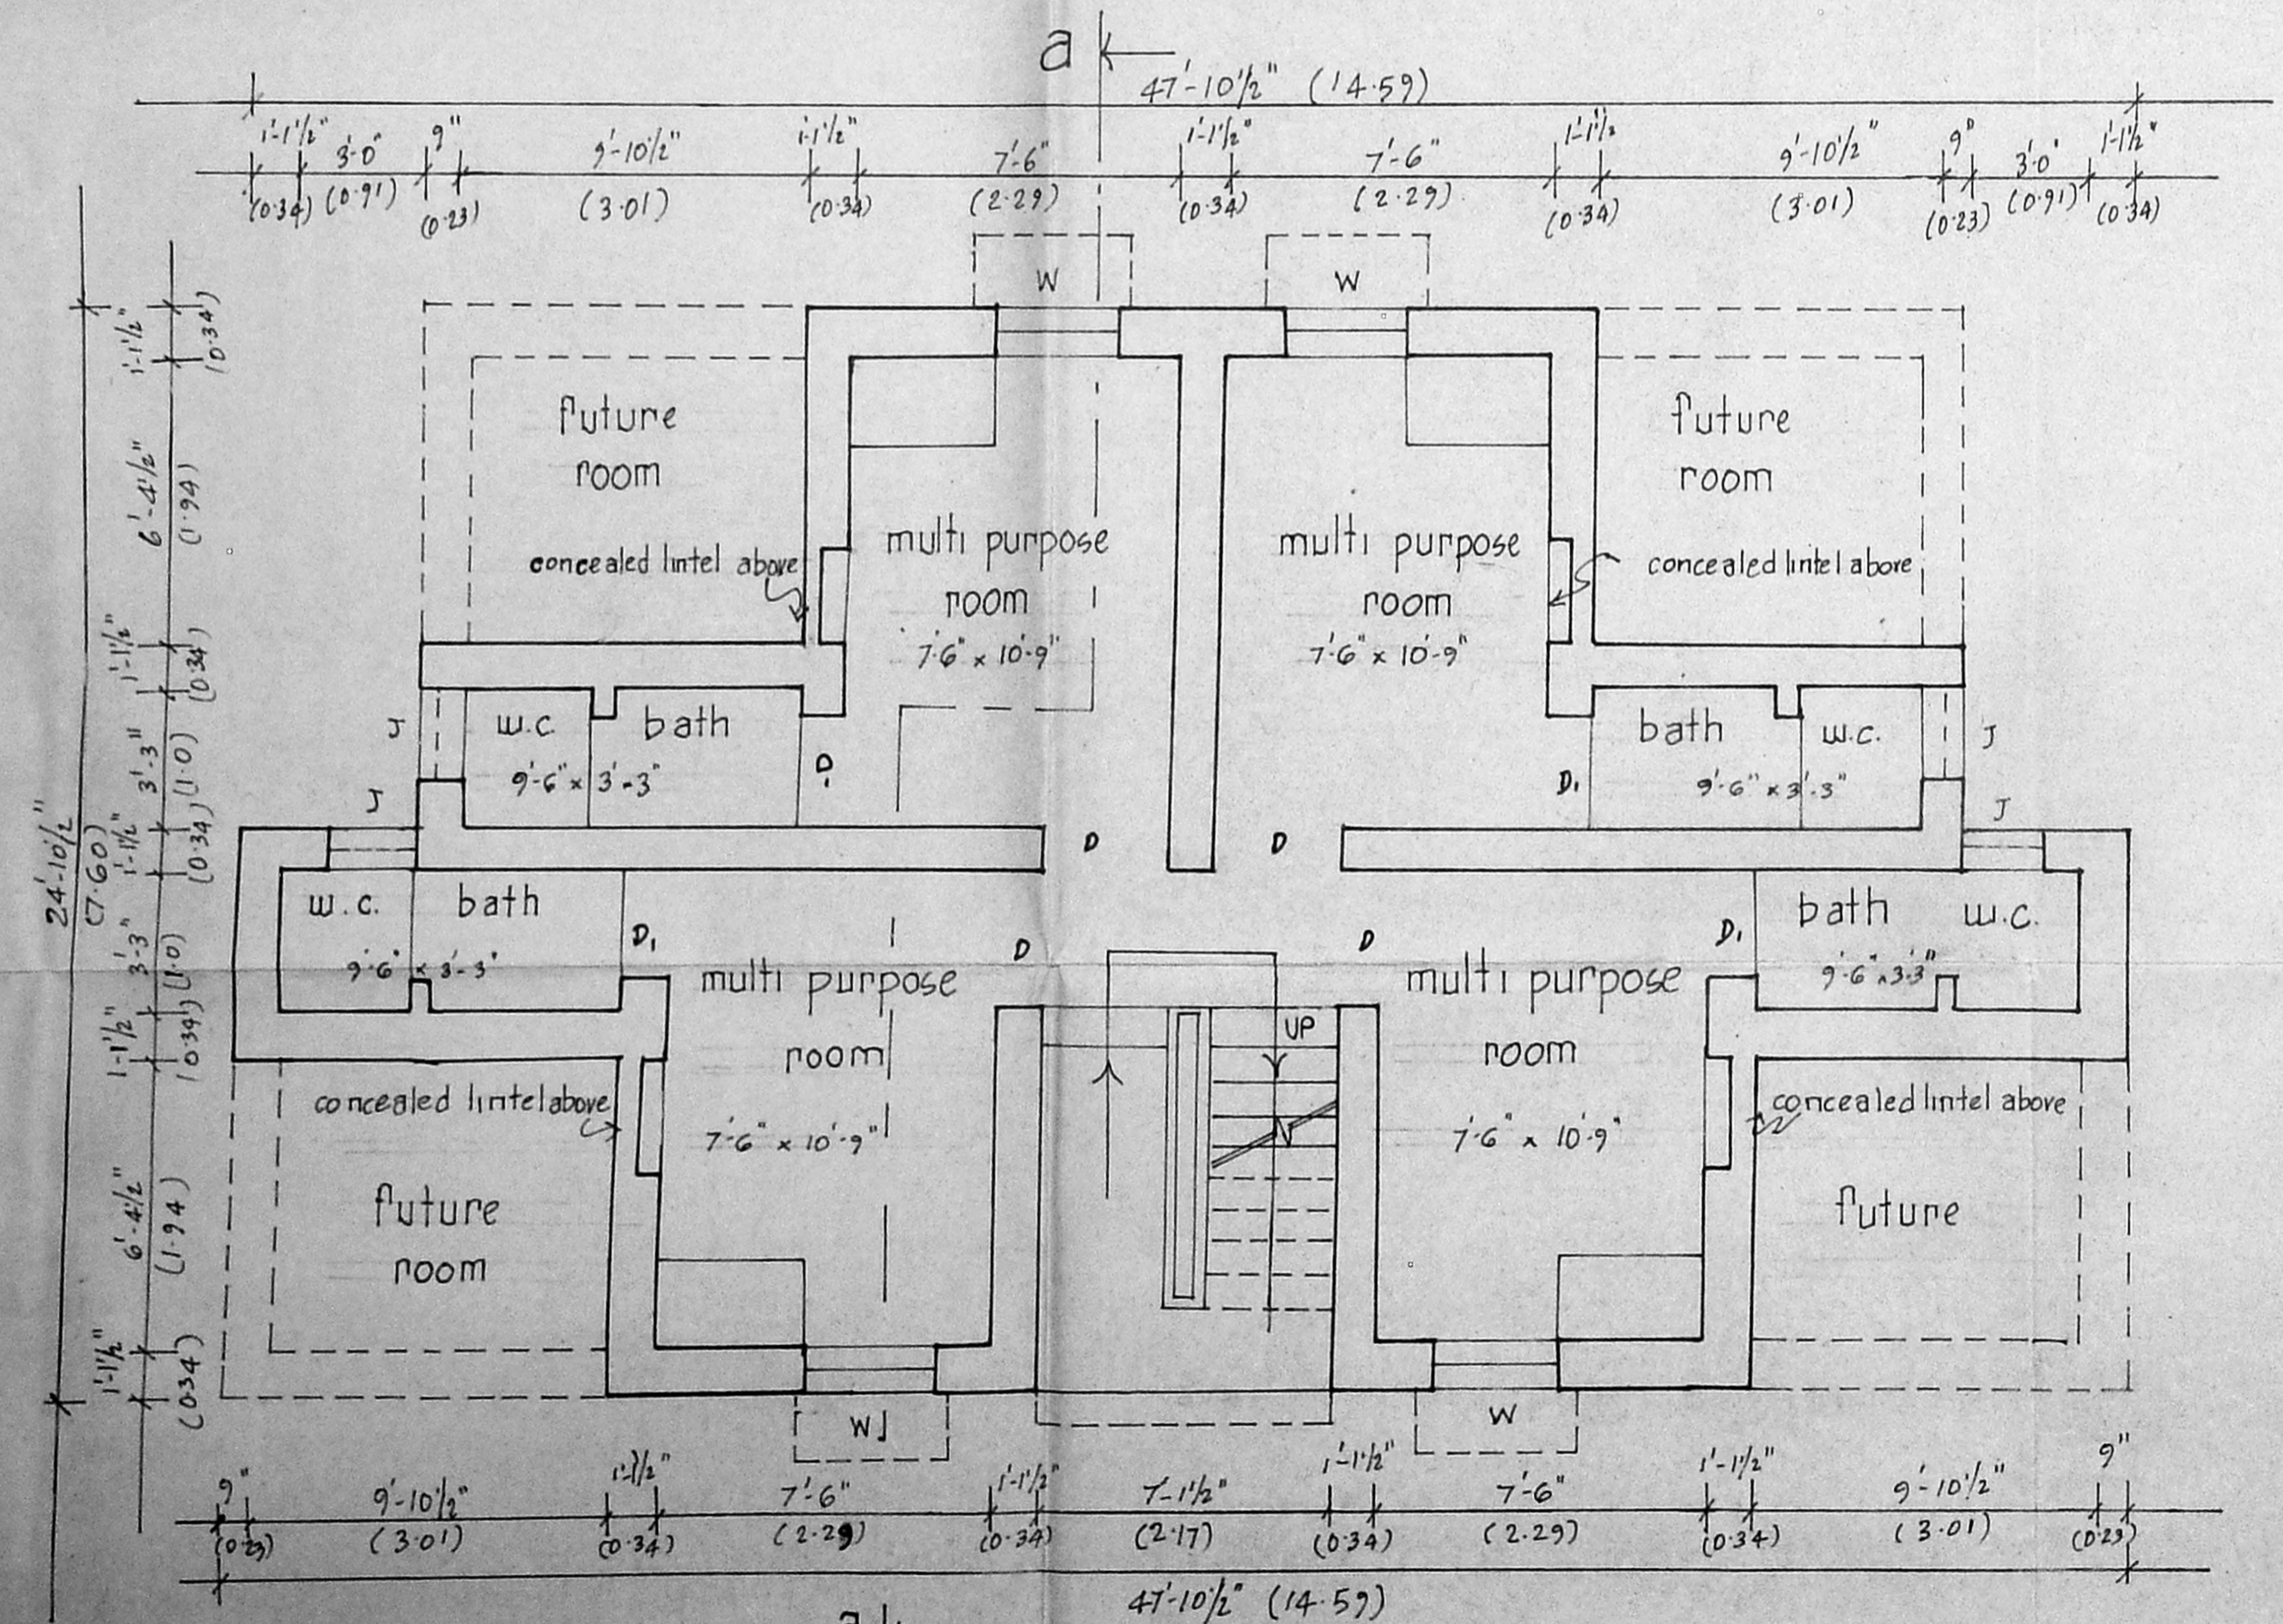

ground floor plan

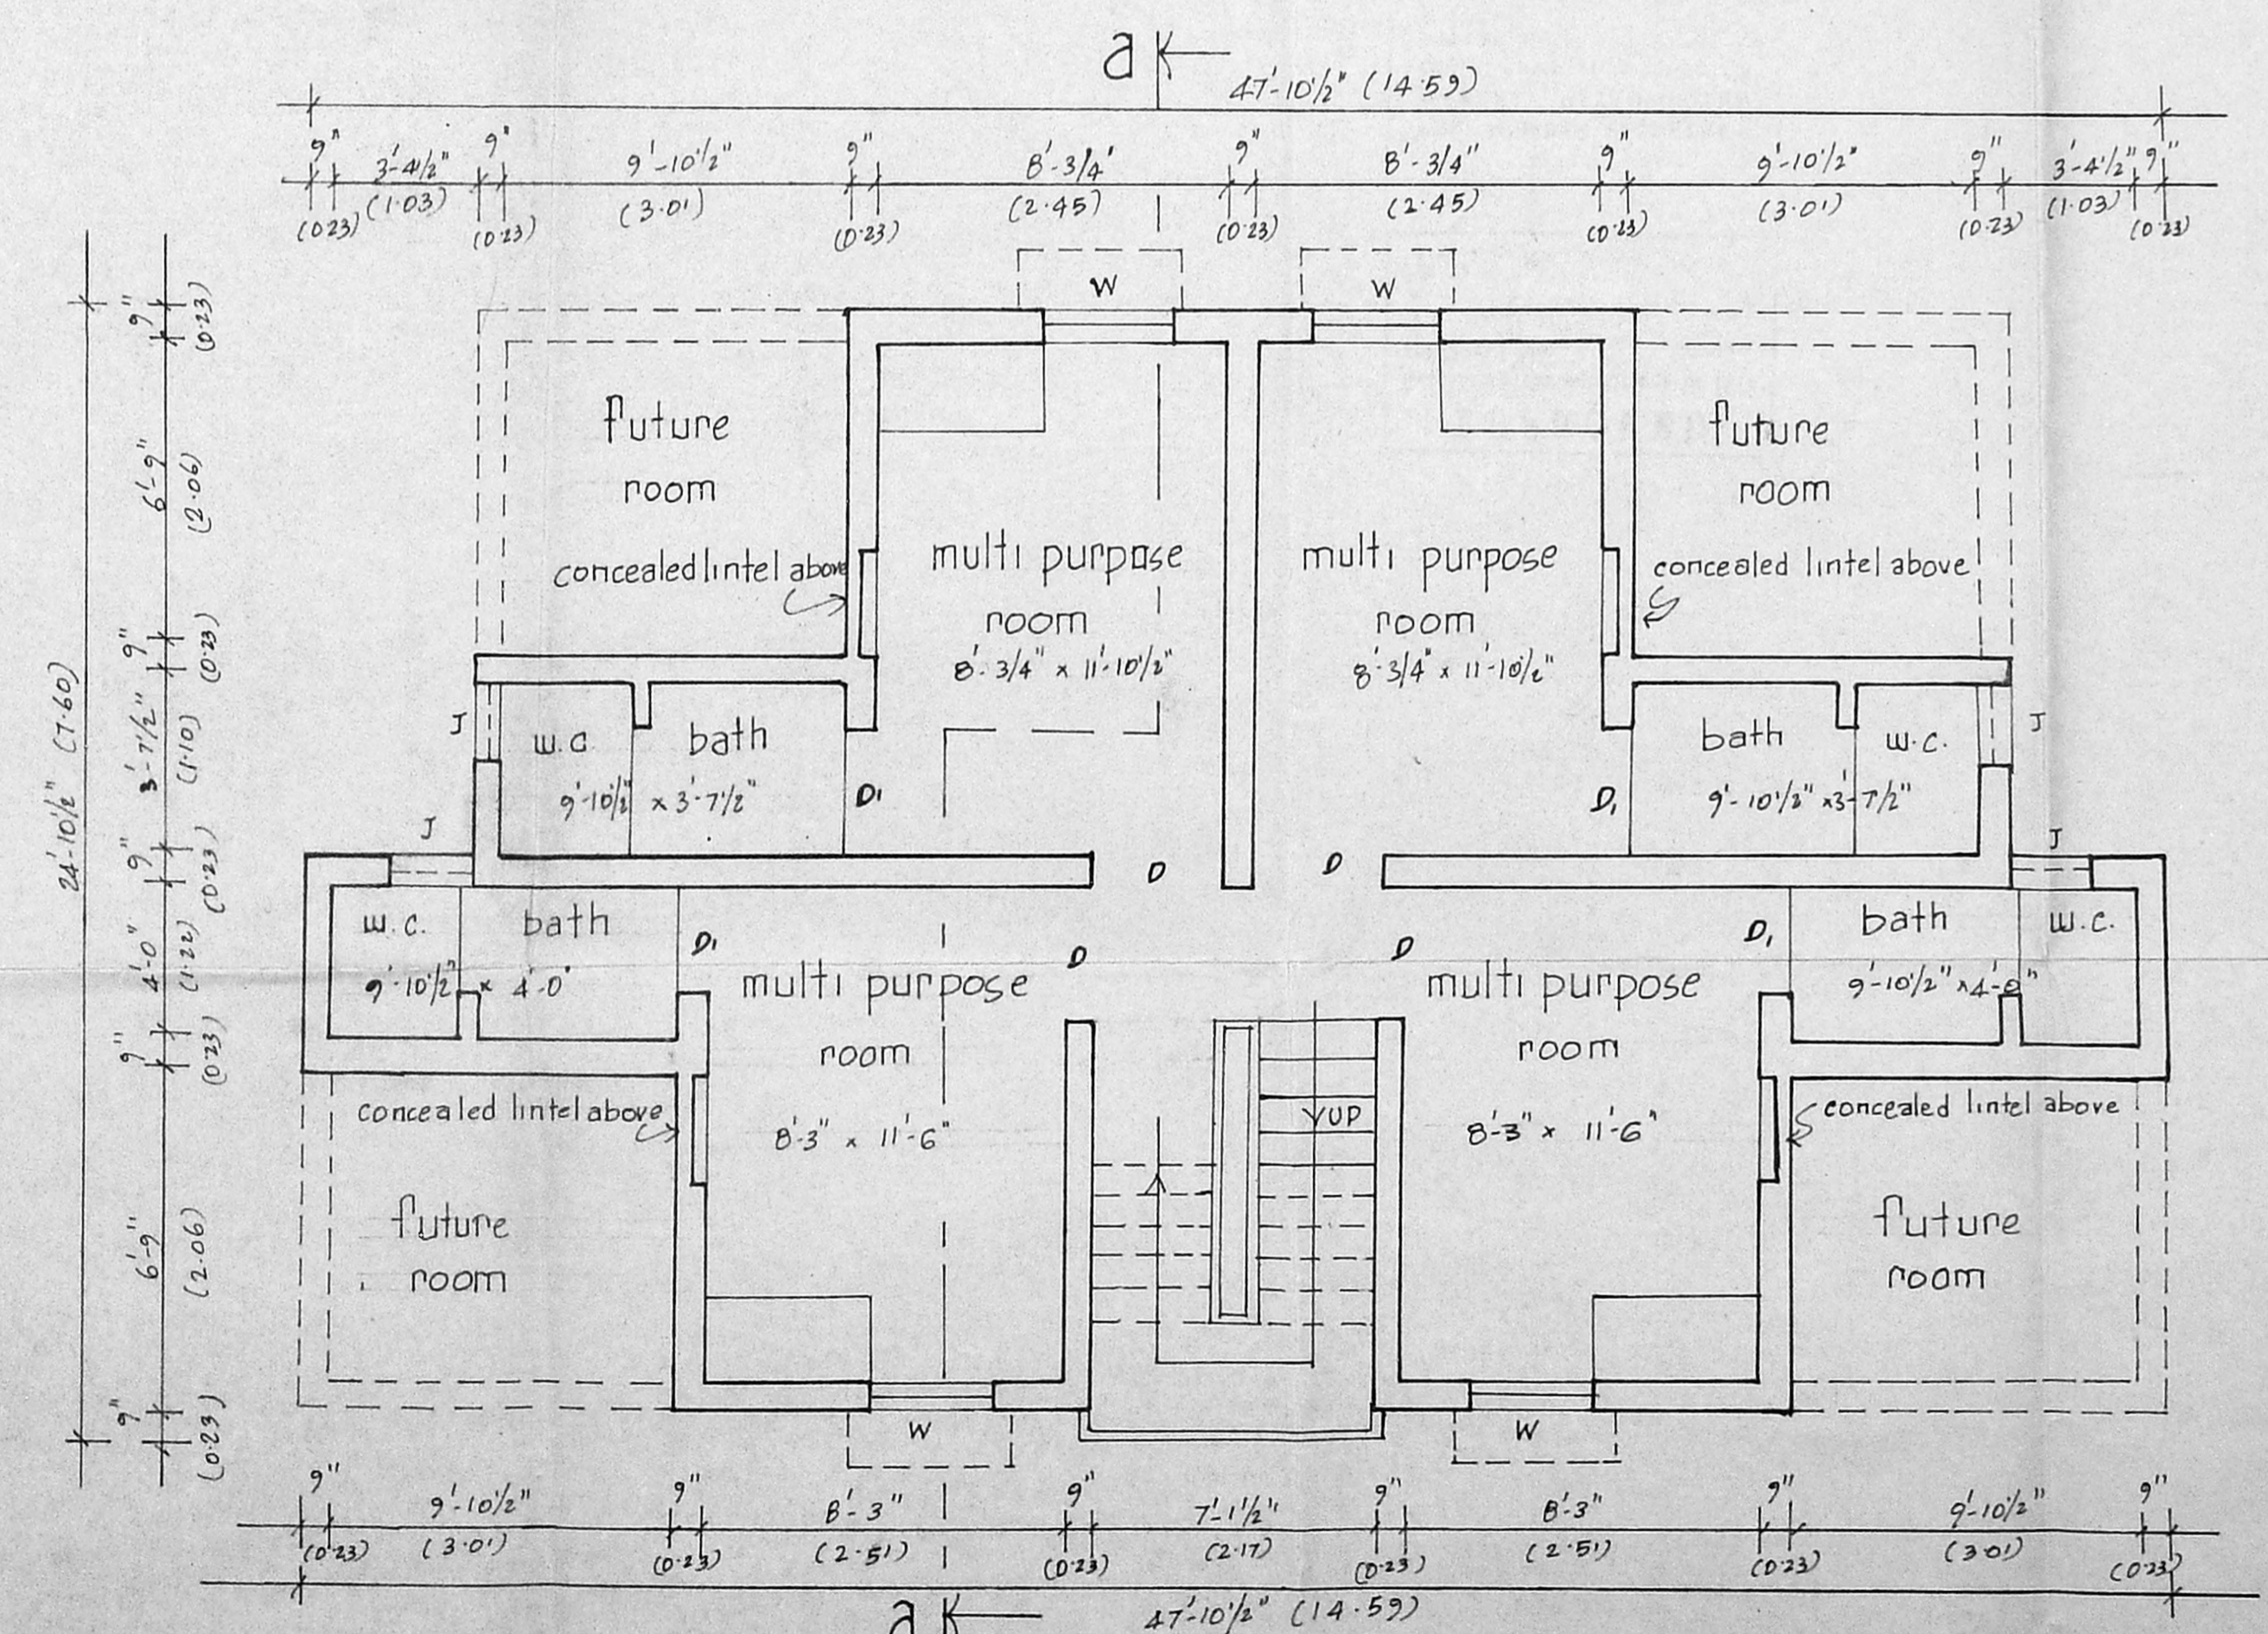

first and typical floor plan [scale : 1:50 (or) 1" = 4'-0"]

/true copy/

23/3/92
asst. planner

(sd) ... (16-2-91) drawn by (sd) ... (16-2-91) asst. planner

(sd) ... (19-2-91) deputy planner (sd) ... (19-2-91) suptd. engineer

chief engineer

Traced by
D.P./T.D./10/91