



PLAN SHOWING THE SUB-DIVISION AND PROPOSED CONSTRUCTION
OF A RESIDENTIAL BUILDING AT PLOT NO.121 EASTERN SIDE,
S.NO.283/1 & 283/1-B, BALAKRISHNA NAGAR, THIRUVOTTIYUR
VILLAGE, THIRUVOTTIYUR MUNICIPALITY. SCALE : 1"=8'-0" (1:100.)

OWNER: MR: R. JAYARAJ

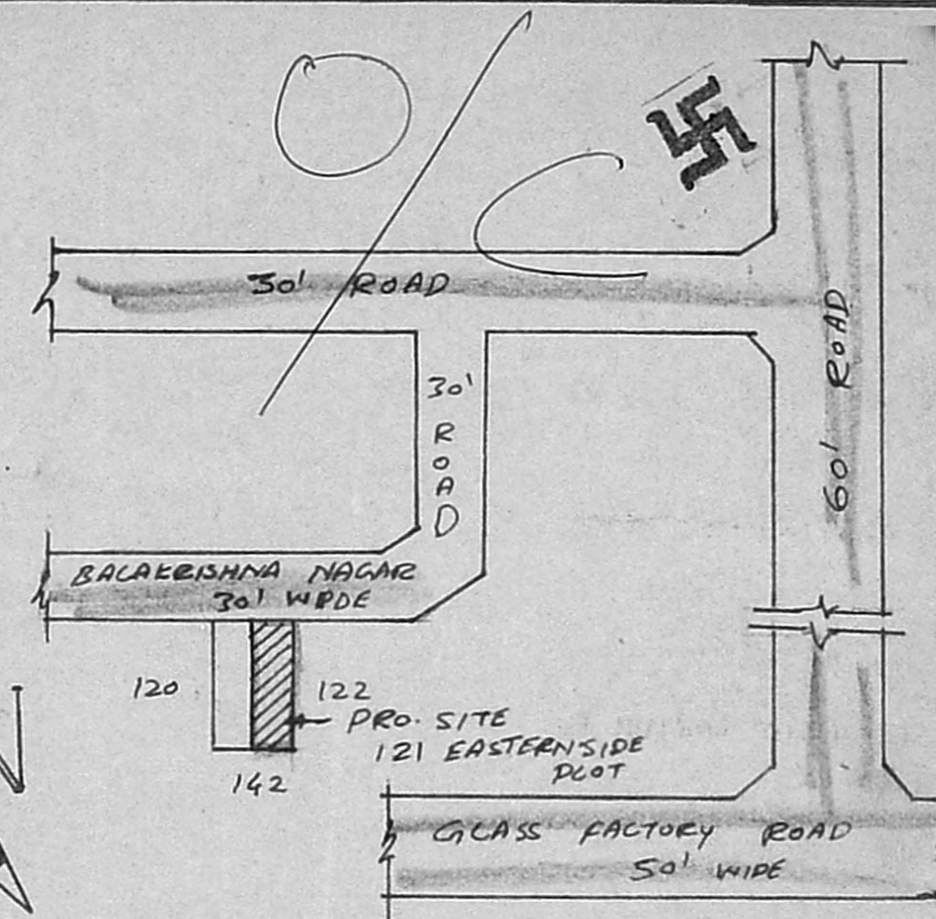

KEY PLAN
(NOT TO SCALE)

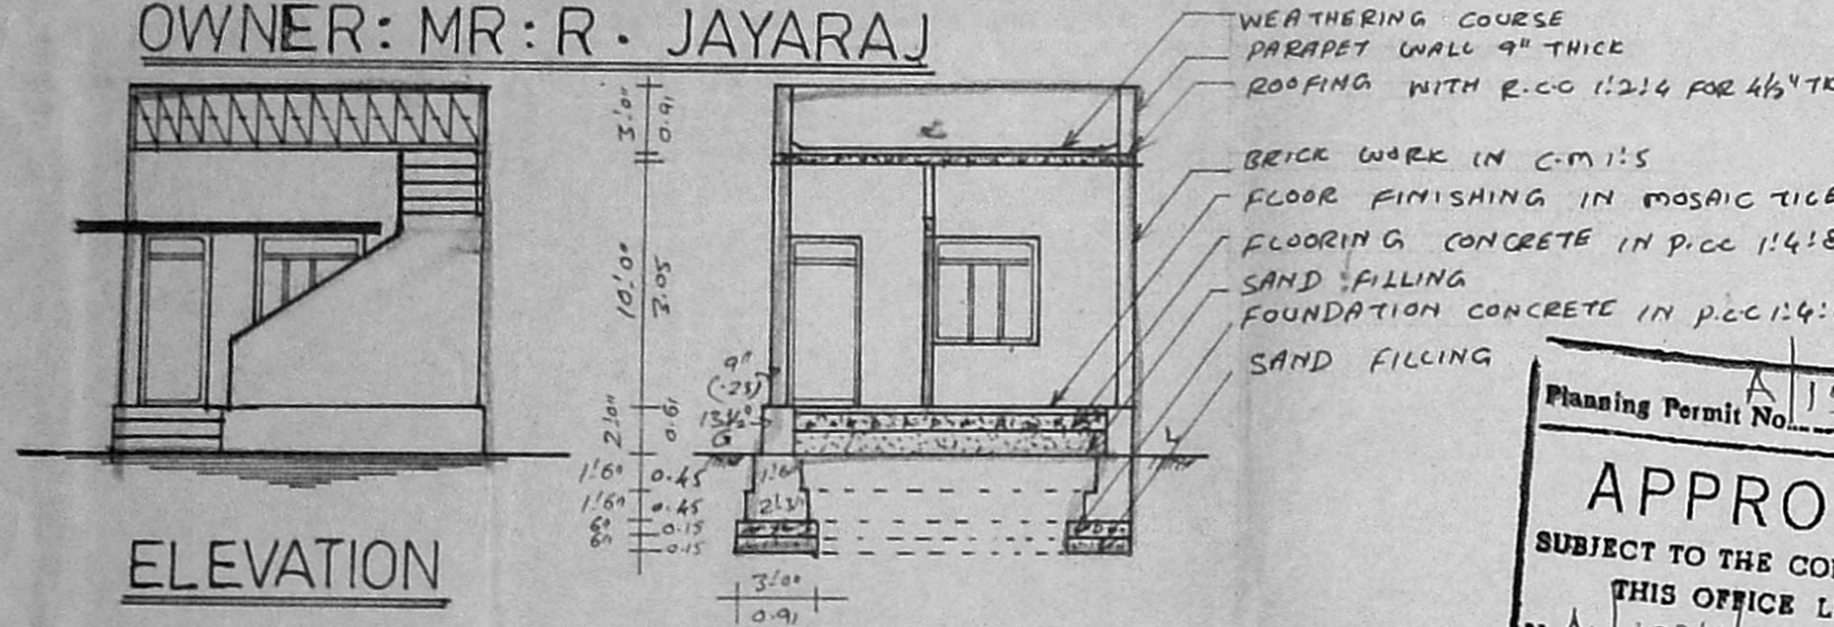

ELEVATION

SECTION ON "AA"


Planning Permit No. A/15831/634/93
APPROVED
 SUBJECT TO THE CONDITIONS IN THIS OFFICE LETTER.
 No. A/10361/93 Date 8/93
 FOR MEMBER SECRETARY
 MADRAS METROPOLITAN
 DEVELOPMENT AUTHORITY
 MADRAS - 600 008.

Secretary
 11/6/93
 A/10361/93
 17/6/93


JOINERY DETAILS

	(FTS)	(MTS)
D - DOOR	3'3" x 7'0"	1.00 x 2.13
D ₁ - DOOR	3'0" x 7'0"	0.91 x 2.13
D ₂ - DOOR	2'6" x 6'0"	0.76 x 1.83
W - WINDOW	4'6" x 4'6"	1.37 x 1.37
W ₁ - WINDOW	6'0" x 4'6"	1.83 x 1.37
V - VENTILATOR	2'0" x 2'0"	0.61 x 0.61
J - JALLY	4'0" x 2'0"	1.22 x 0.61
AREA OF THE SITE	1200 SFT	111.52 mt ²
PLINTH AREA	496 SFT	46.09 mt ²
PRO. BATH & W.C	55 SFT	5.11 mt ²
PLOT COVERAGE	46%	
F.S.I	0.46	

PROPOSAL = ROAD =
 PLOT BOUNDARY =

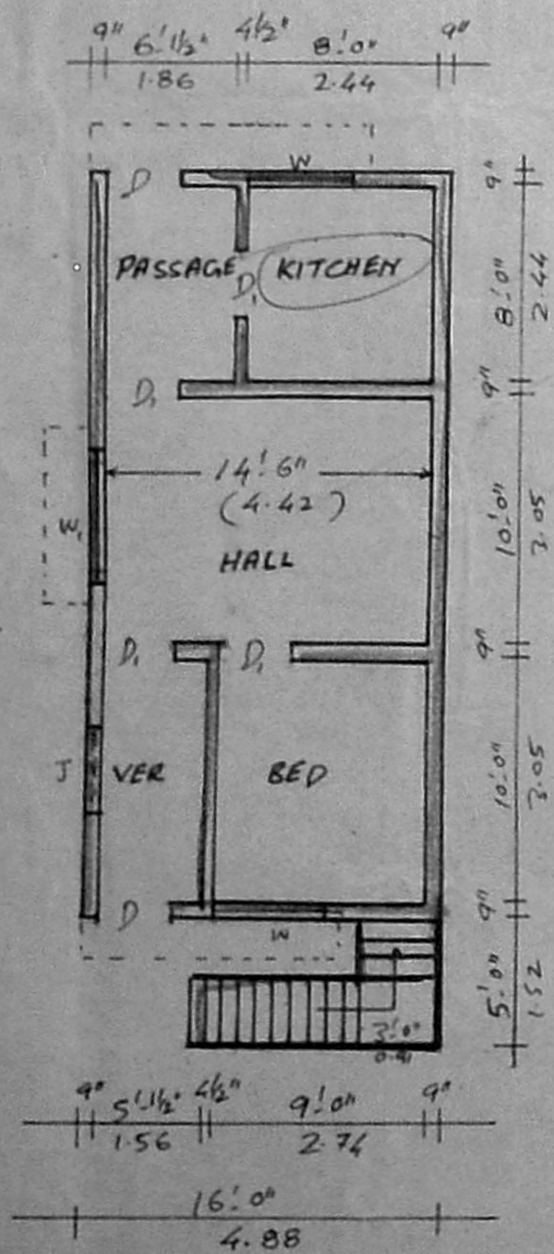


PLAN

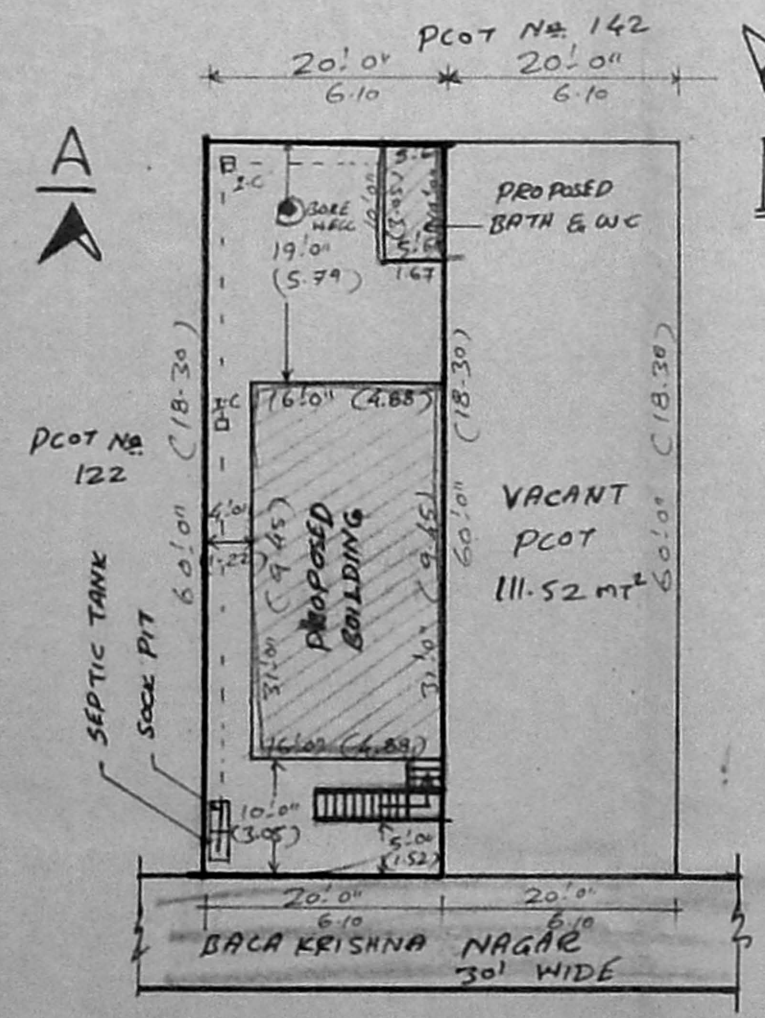


SITE PLAN

SCALE : 1"=16'-0" (1:200)

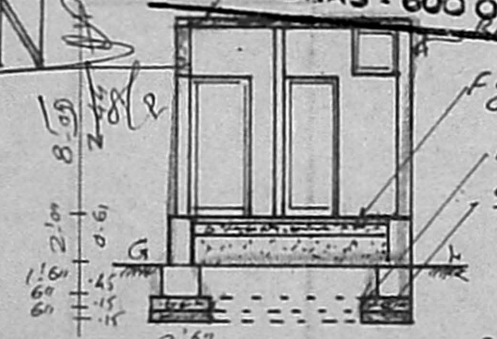

PLAN & SECTION OF BATH & W.C

SCALE : 1"=4'-0" (1:50)

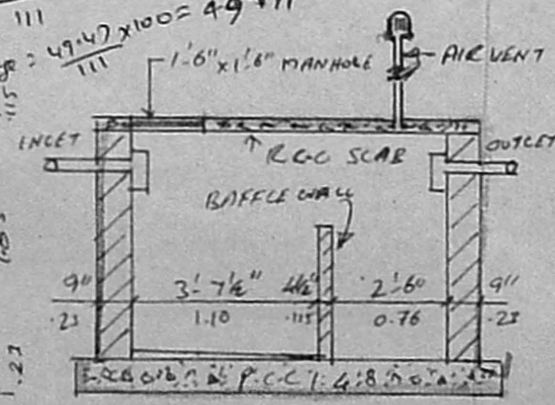

SECTION OF SEPTIC TANK

SCALE : 1"=4'-0" (1:50)

S. Murali
S. MURALI
 Licensed Surveyor.
 Thiruvottiyur Municipality
 6-D Amsagarden Ist St.
 Thiruvottiyur, Madras-10.

R. Jayaraj
 (MR. R. JAYARAJ)
 OWNER

LICENSED SURVEYOR