


FRONT ELEVATION

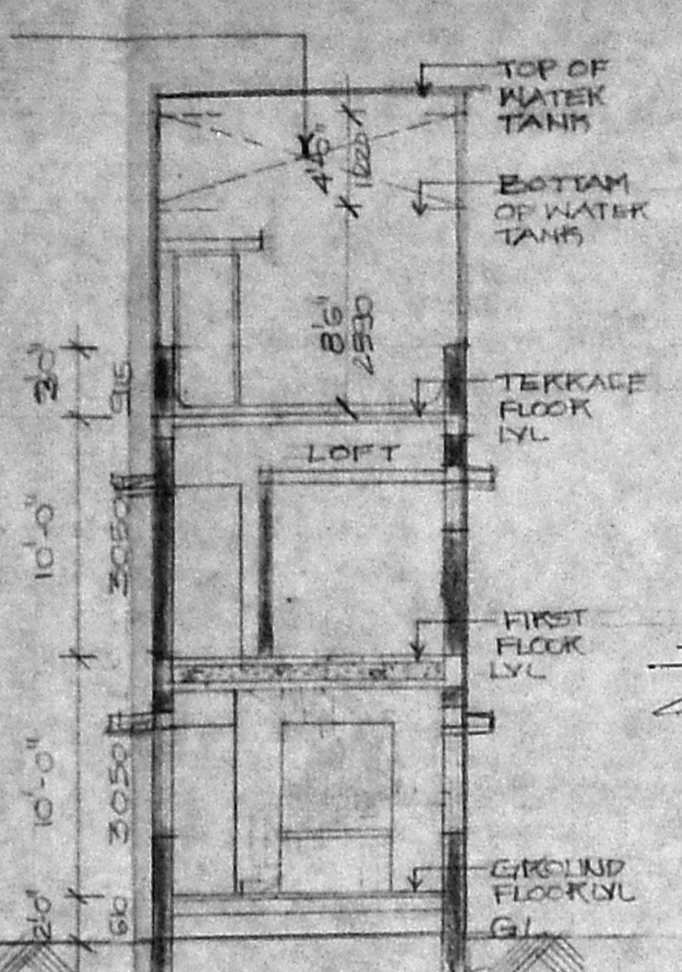

SECTION 'AD'

A/16045/857/92

Planning Permit No. \_\_\_\_\_



**APPROVED**

SUBJECT TO THE CONDITIONS IN THIS OFFICE LETTER.


No. D. 14440 Date: 11/1/53

% N.V. Subramanian  
5/11/53


FOR MEMBER SECRETARY  
MADRAS METROPOLITAN  
DEVELOPMENT AUTHORITY  
MADRAS - 600 008.

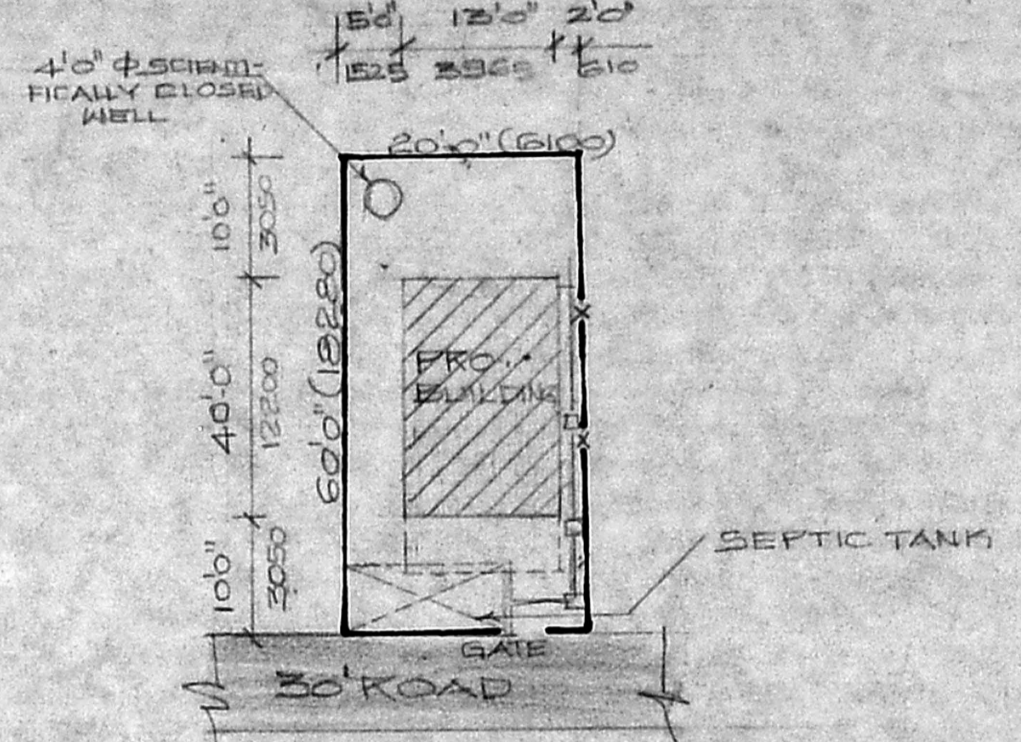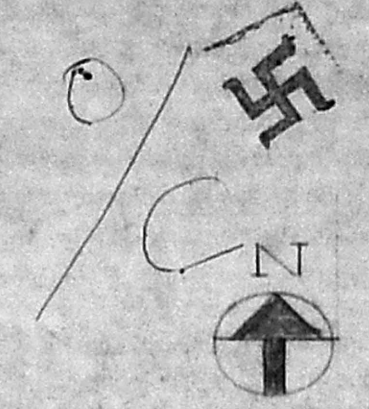


SITE PLAN  
SCALE 1"=16'0"

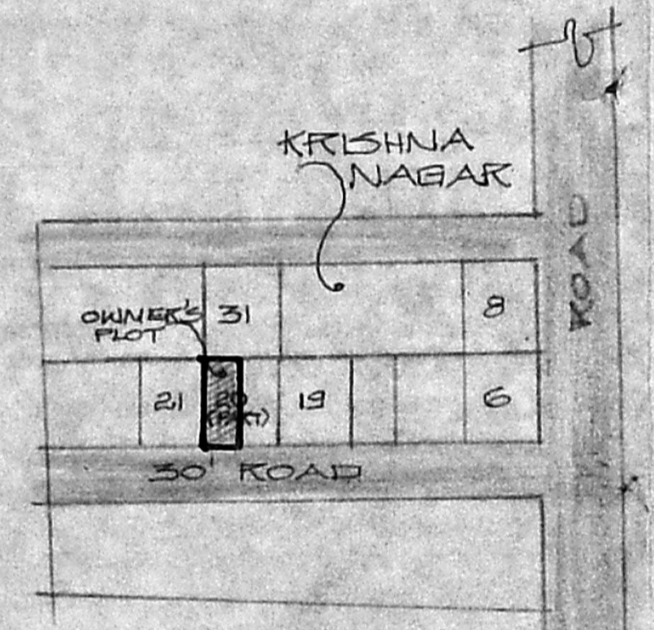


KEY PLAN (NTS)

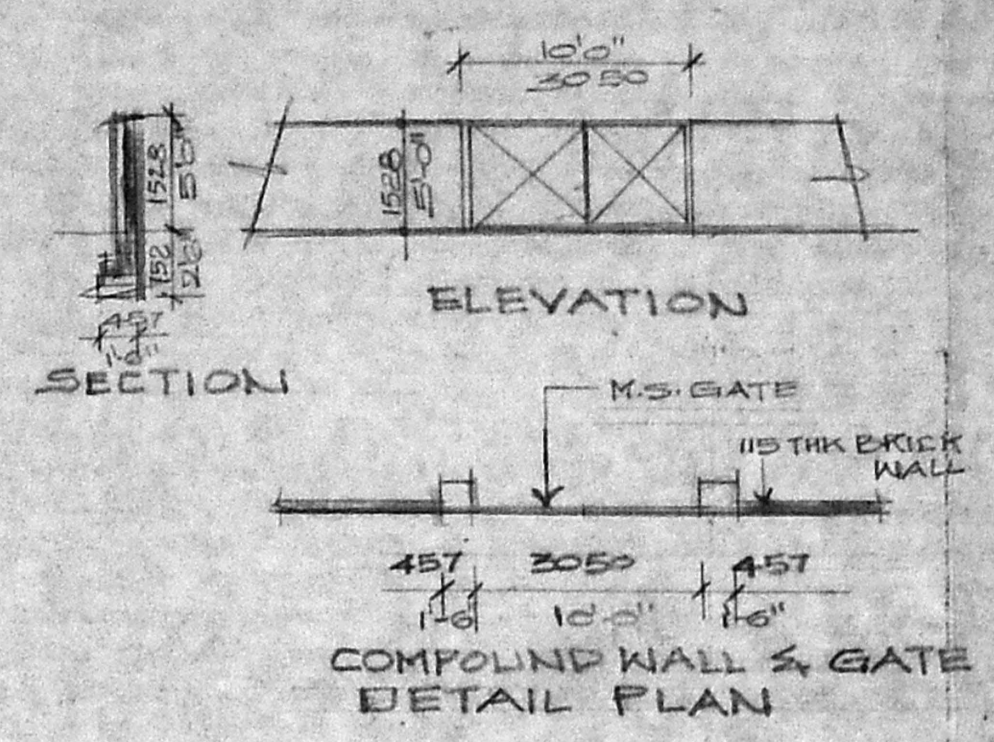


COMPOUND WALL & GATE  
DETAIL PLAN

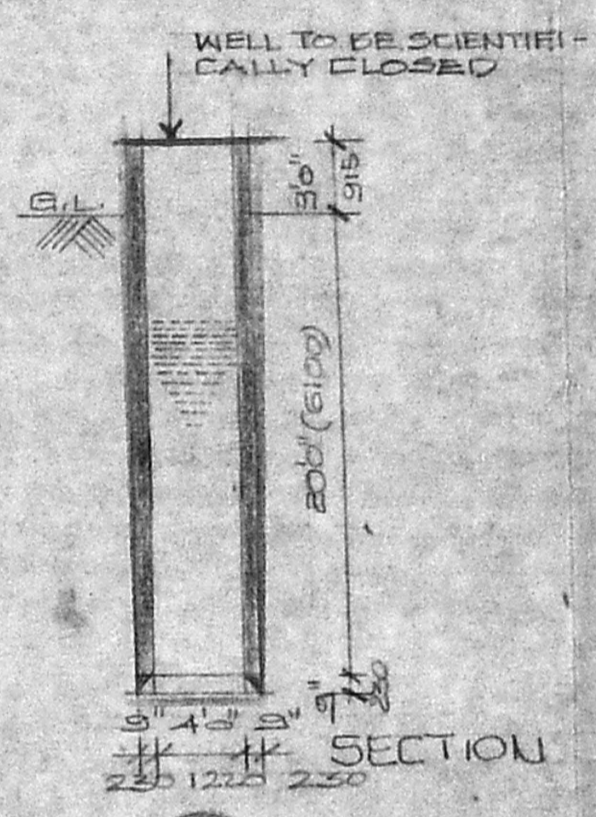


WELL DETAIL PLAN

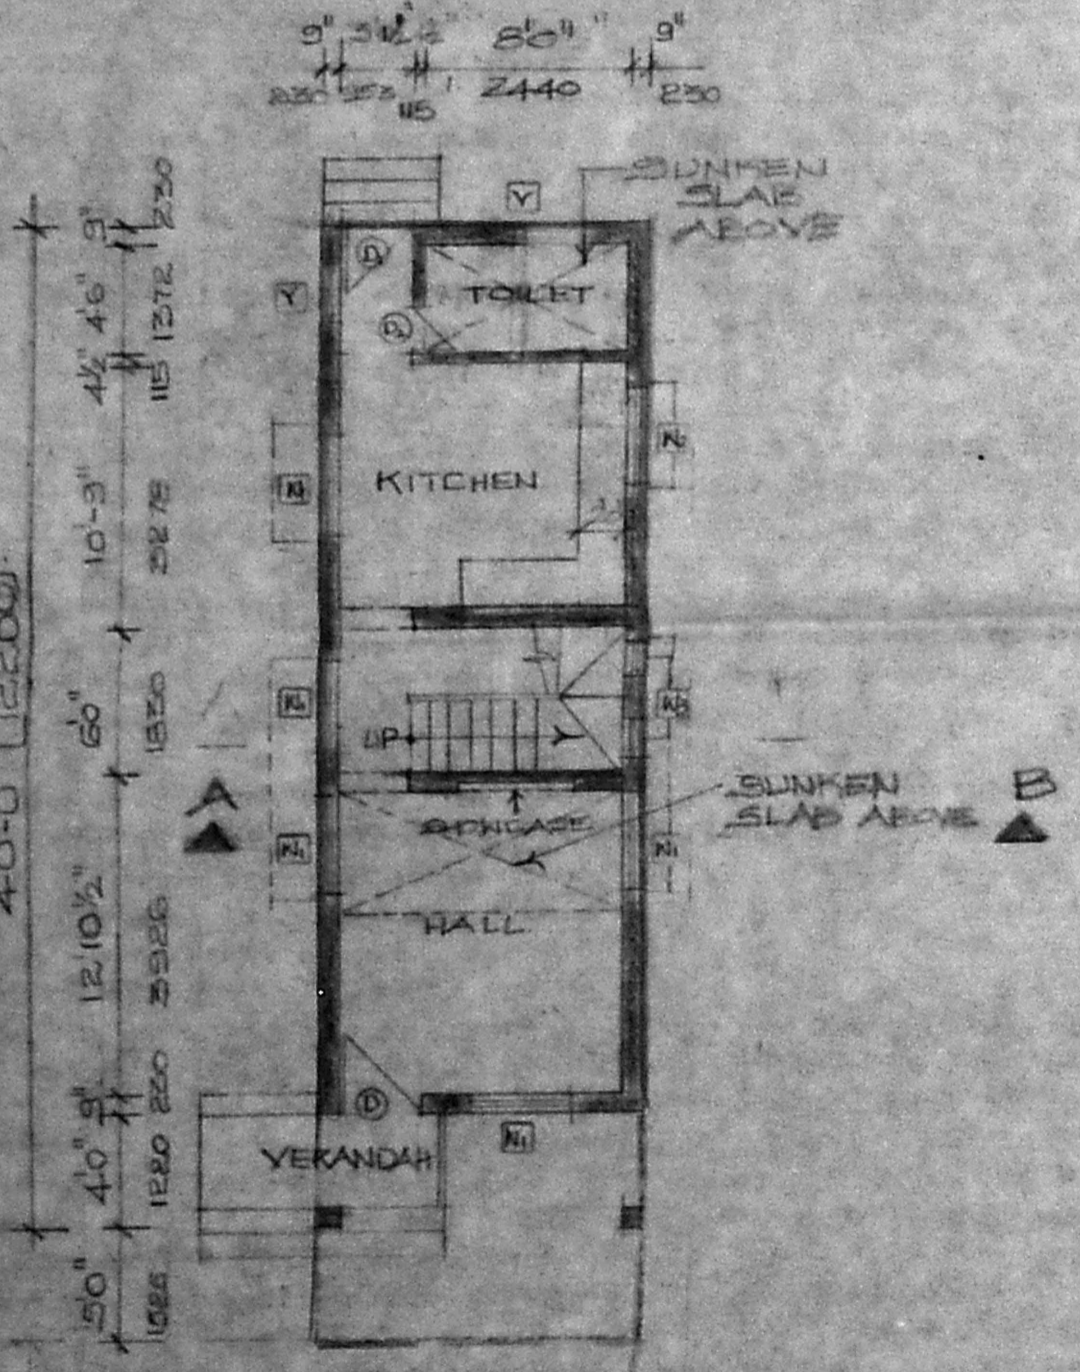


GROUND FLOOR PLAN

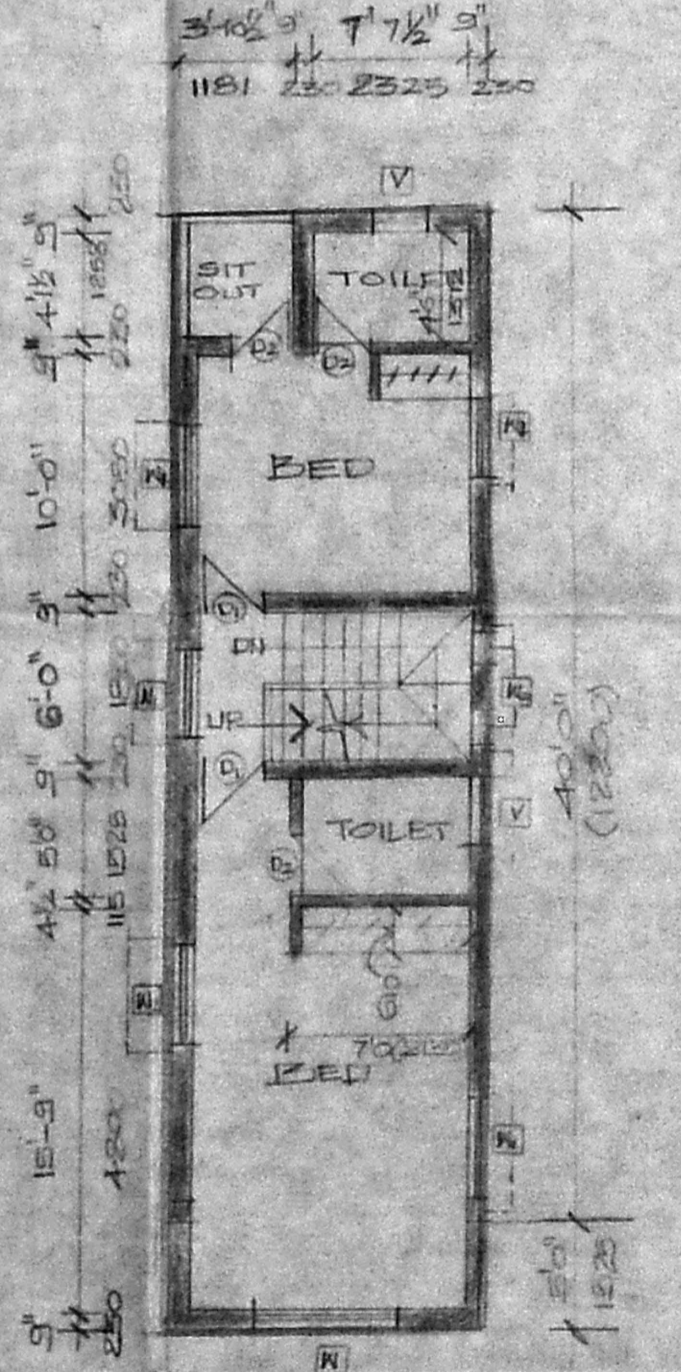


FIRST FLOOR PLAN

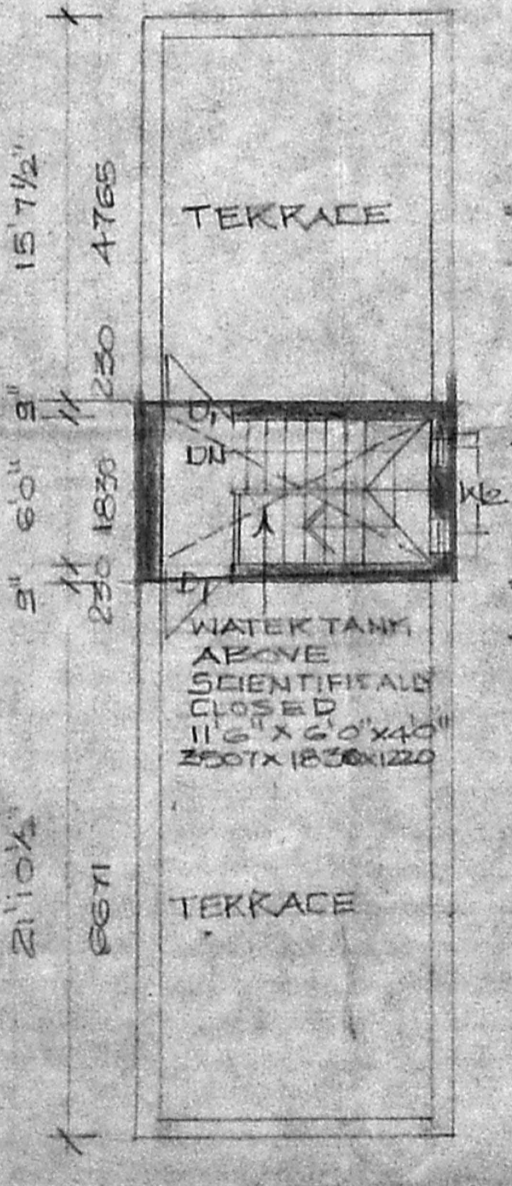

TERRACE FLOOR PLAN

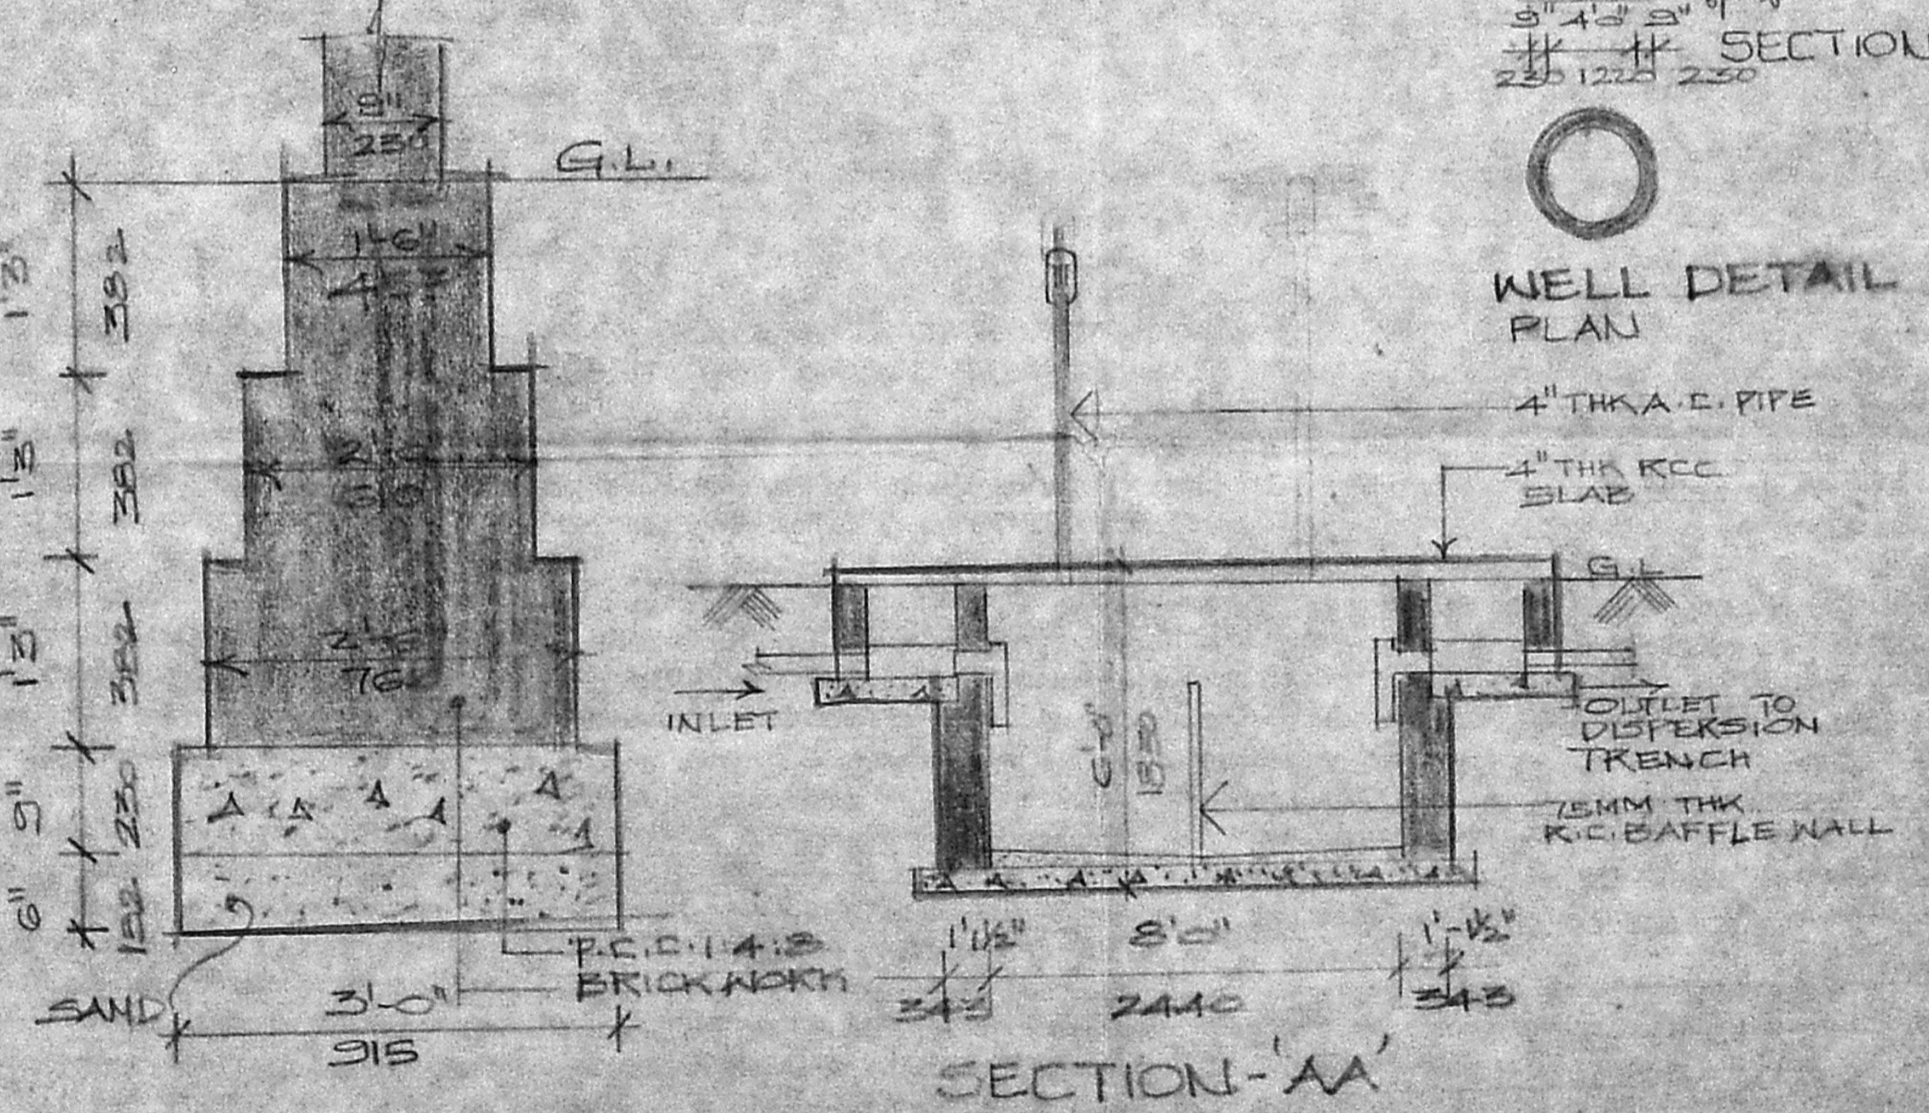

FOUNDATION DETAIL  
SCALE 1"=3/4'0"

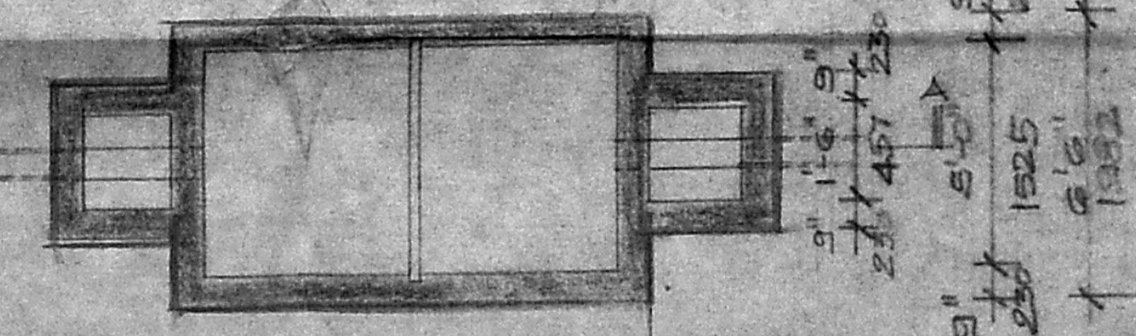

PLAN OF SEPTIC TANK

**SPECIFICATION**  
FOUNDATION USING P.C.D. 1:4:8  
BED BLOCK WITH B.W. FOOTING  
SUPER STRUCTURE: BRICK WORK CHISE  
K.C.C. 1:2:4, FOR LINTELS, BEAMS,  
SLABS ETC.,  
SLAB: K.C.C. 1:2:4 SLAB (150MM) THK.  
FLOORING: MOSAIC FLOORING  
FINISH: INTERIOR PAINTED WITH  
OIL BASED DISTEMPER, EXTERIOR  
PAINTED WITH CEMENT PAINT  
WEATHERING COURSE: BRICK JELLY  
LIME CONCRETE WITH PRESSED  
JOINERY: BEST INDIAN T.W./  
C.WOOD/ALD.

**SCHEDULE OF JOINERY**

D MAIN DOOR (T.W.)	3'6" X 7'6"	105 X 215
D1 DOOR (FLIGHT)	3'0" X 7'0"	91 X 215
D2 DOOR	2'6" X 7'6"	75 X 215
W.T.W. FRAMED GLAZED WINDOW	6'0" X 4'6"	182 X 137
W1 - DO -	4'0" X 4'6"	122 X 137
W2 - DO - (KITCHEN)	4'0" X 3'0"	122 X 91
V VENTILATOR	2'0" X 2'0"	61 X 61
W3 WINDOW	1'6" X 4'6"	45 X 120

**AREA STATEMENT**

	SQ. FT	SQ. MT.
GROUND FLOOR	520	48.33
FIRST FLOOR	335	31.37
TOTAL AREA	1105	102.70
PLOT AREA	1200	111.52
F.S.I		0.92 TIMES
PLOT COVERAGE		44%

**COLOUR CODE INDEX**

PROPOSED	▬▬▬▬
ROAD	▬▬▬▬
BOUNDARY LINE	▬▬▬▬
SEWAGE LINE	▬▬▬▬

*Radhyan*  
R. LAKSHMINARAYAN  
L. Chitra

(MRS. CHITRA LAKSHMINARAYAN)  
OWNER'S SIGNATURE

PROPOSED A RESIDENCE  
AT PLOT NO 20 (PART)  
IN SURVEY NO 19 1/2 PART  
NEW SURVEY NO 80 (PART)  
KRISHNA NAGAR  
VILVIGAMBATTAM  
MADRAS - 92.

GROUND, FIRST, FLOOR PLAN, SITE  
AND KEY PLAN, ELEVATION,  
SECTION, GATE, SEPTIC TANK  
DETAIL, WELL, TERRACE

SCALE 1:100      DATE 9-6-92

*Radhakrishnan*  
**B.S. RADHAKRISHNAN**  
CONSULTING CIVIL ENGINEER  
LICENSED SURVEYOR CLASS-I  
CORPORATION OF MADRAS,  
REGD. No 120  
PLOT NO. 52, FILM ST. TANSI NAGAR,  
VELACHERY, MADRAS - 600 042.  
LICENSED SURVEYOR