




ELEVATION

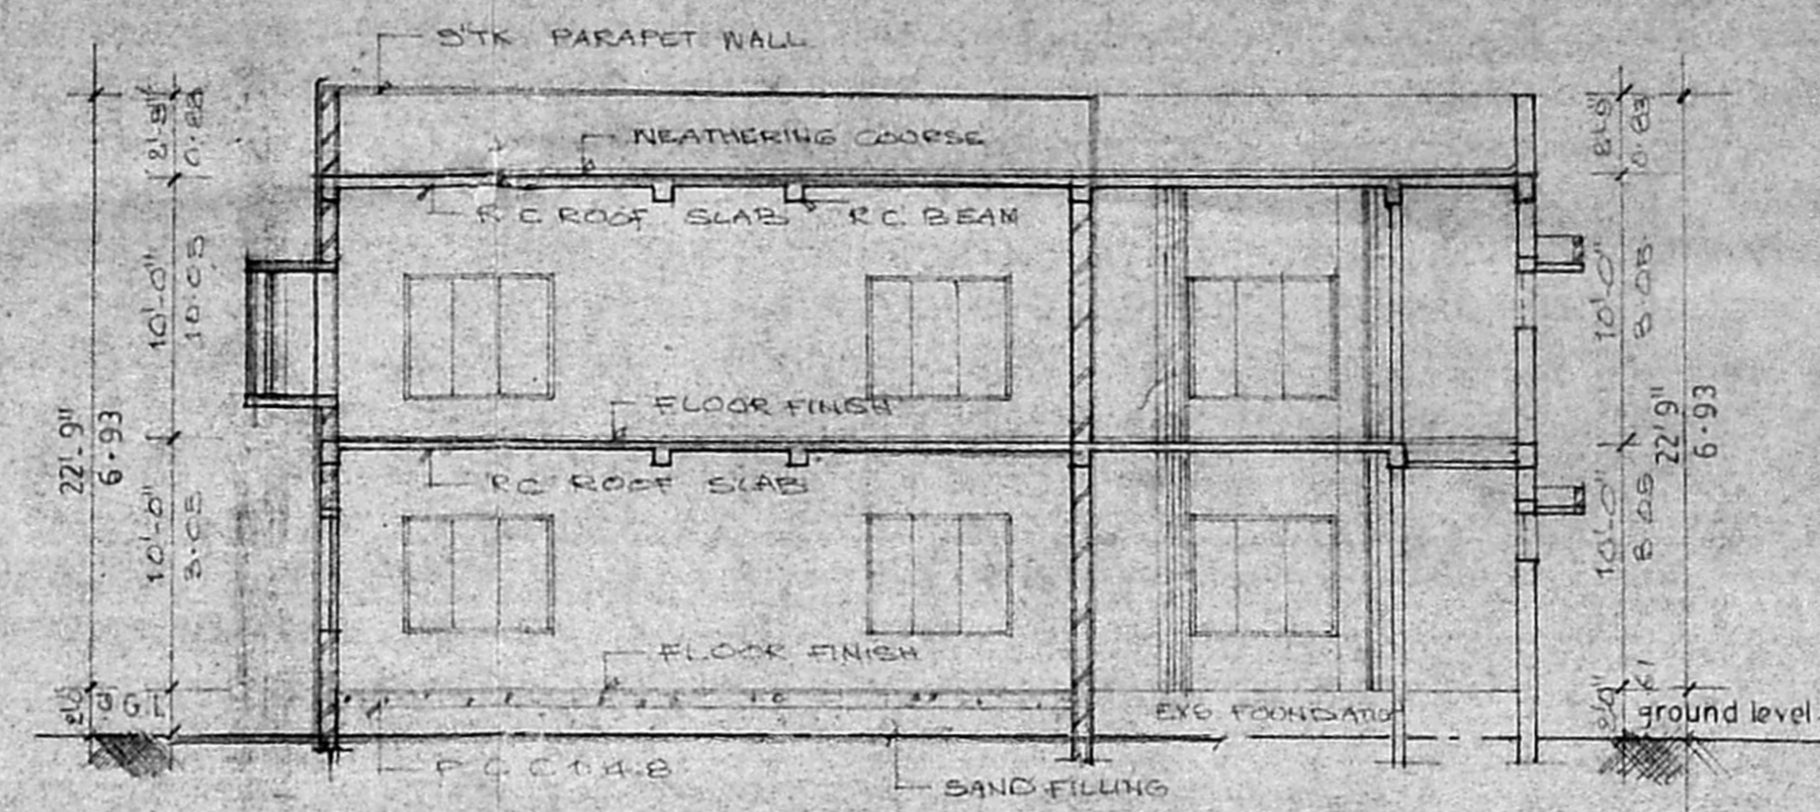


SECTION XY

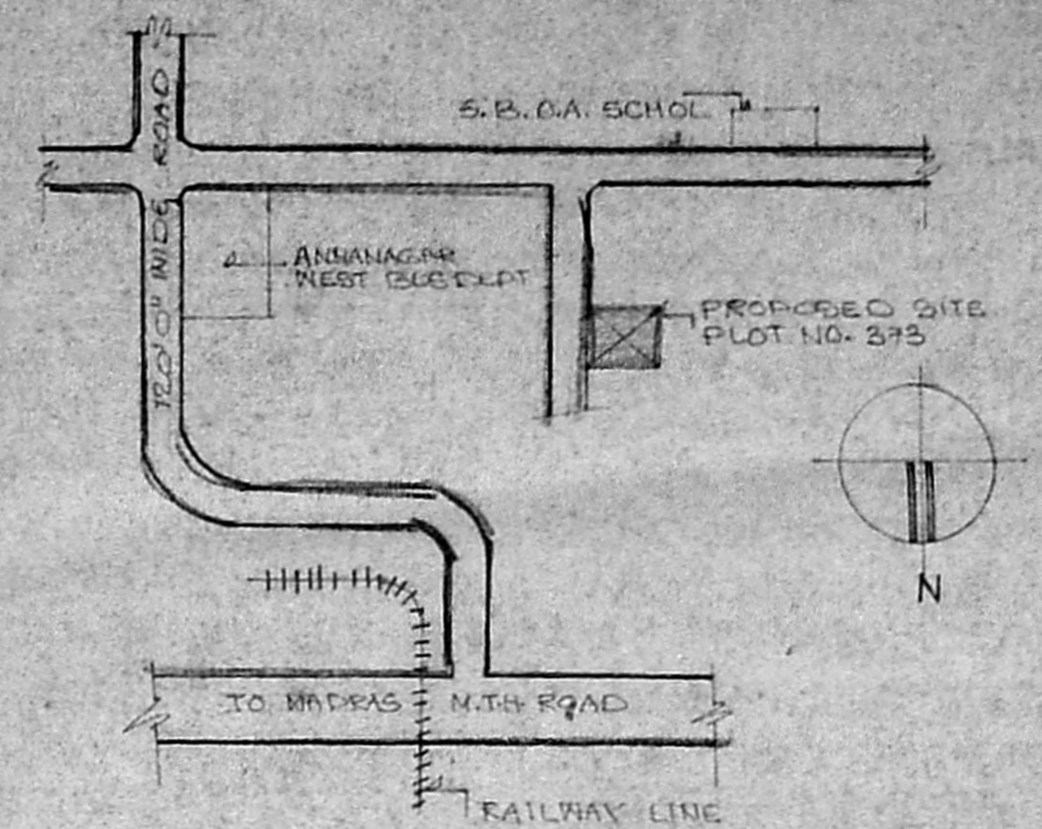

KEY PLAN
not to scale

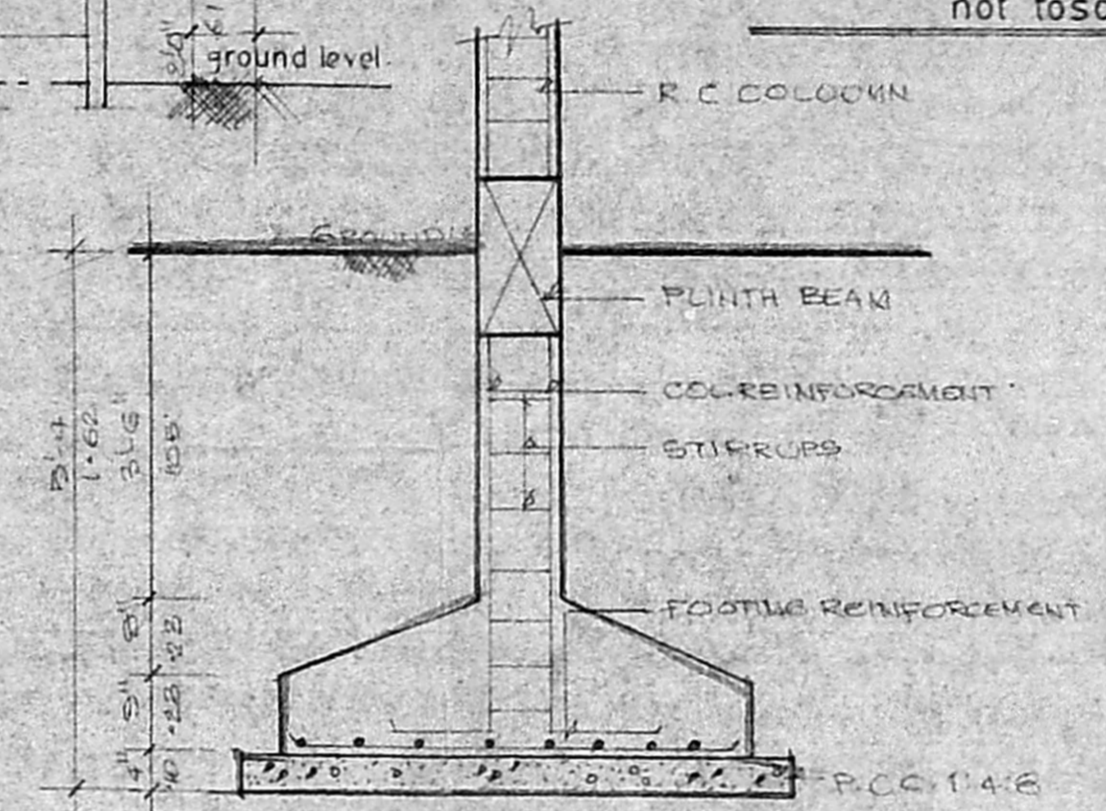


foundation detail

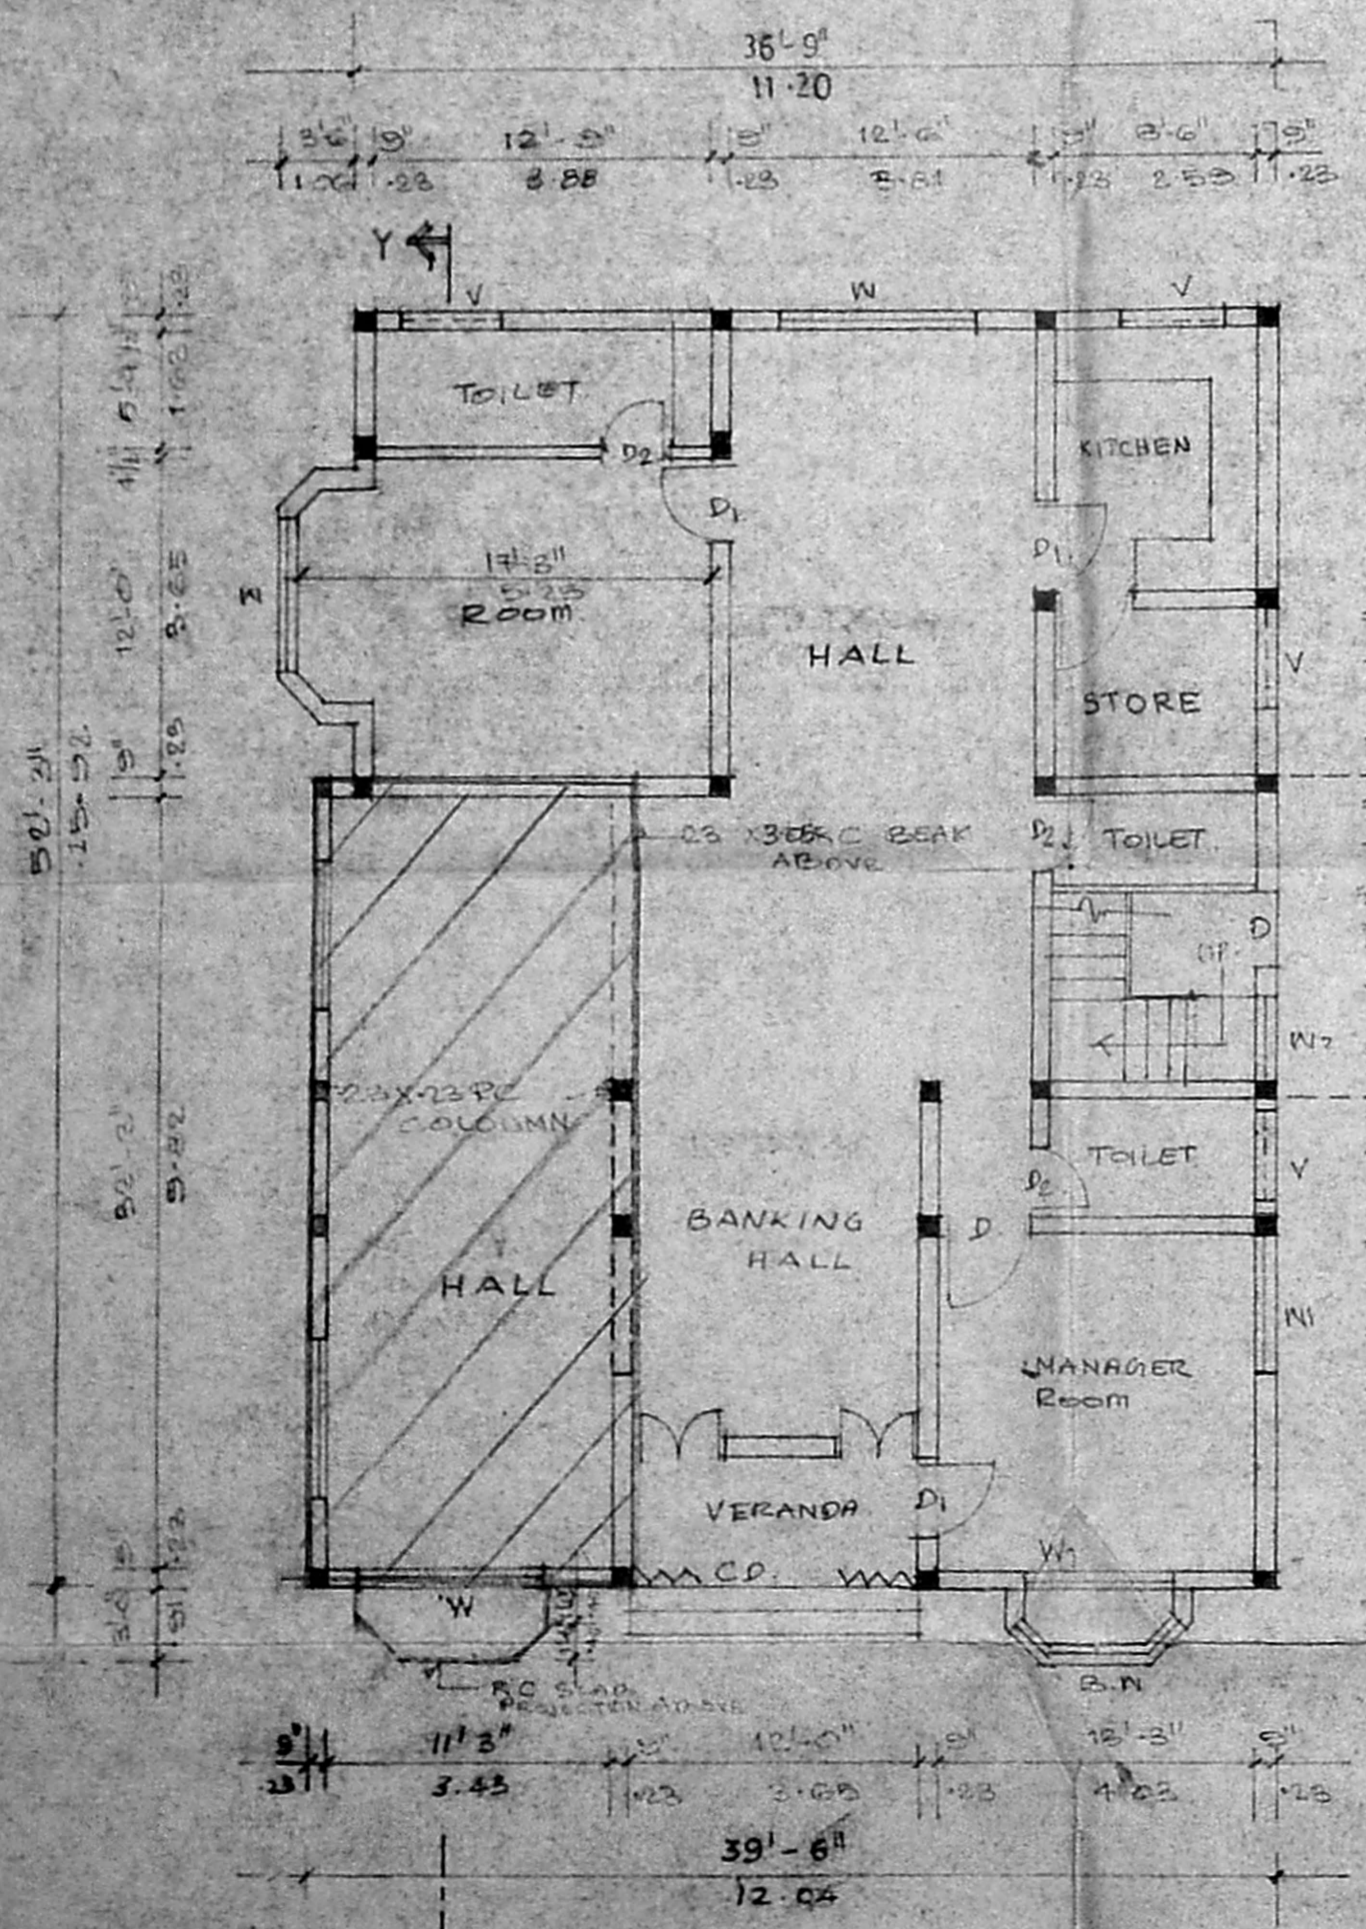


GROUND FLOOR PLAN

Planning Permit No. **A/162/20/186/44**
APPROVED
 SUBJECT TO THE CONDITIONS IN THIS OFFICE LETTER.
 No. **A/18353/92** Date **4.7/94**
 FOR MEMBER SECRETARY
 MADRAS METROPOLITAN
 DEVELOPMENT AUTHORITY
 MADRAS 600 008.

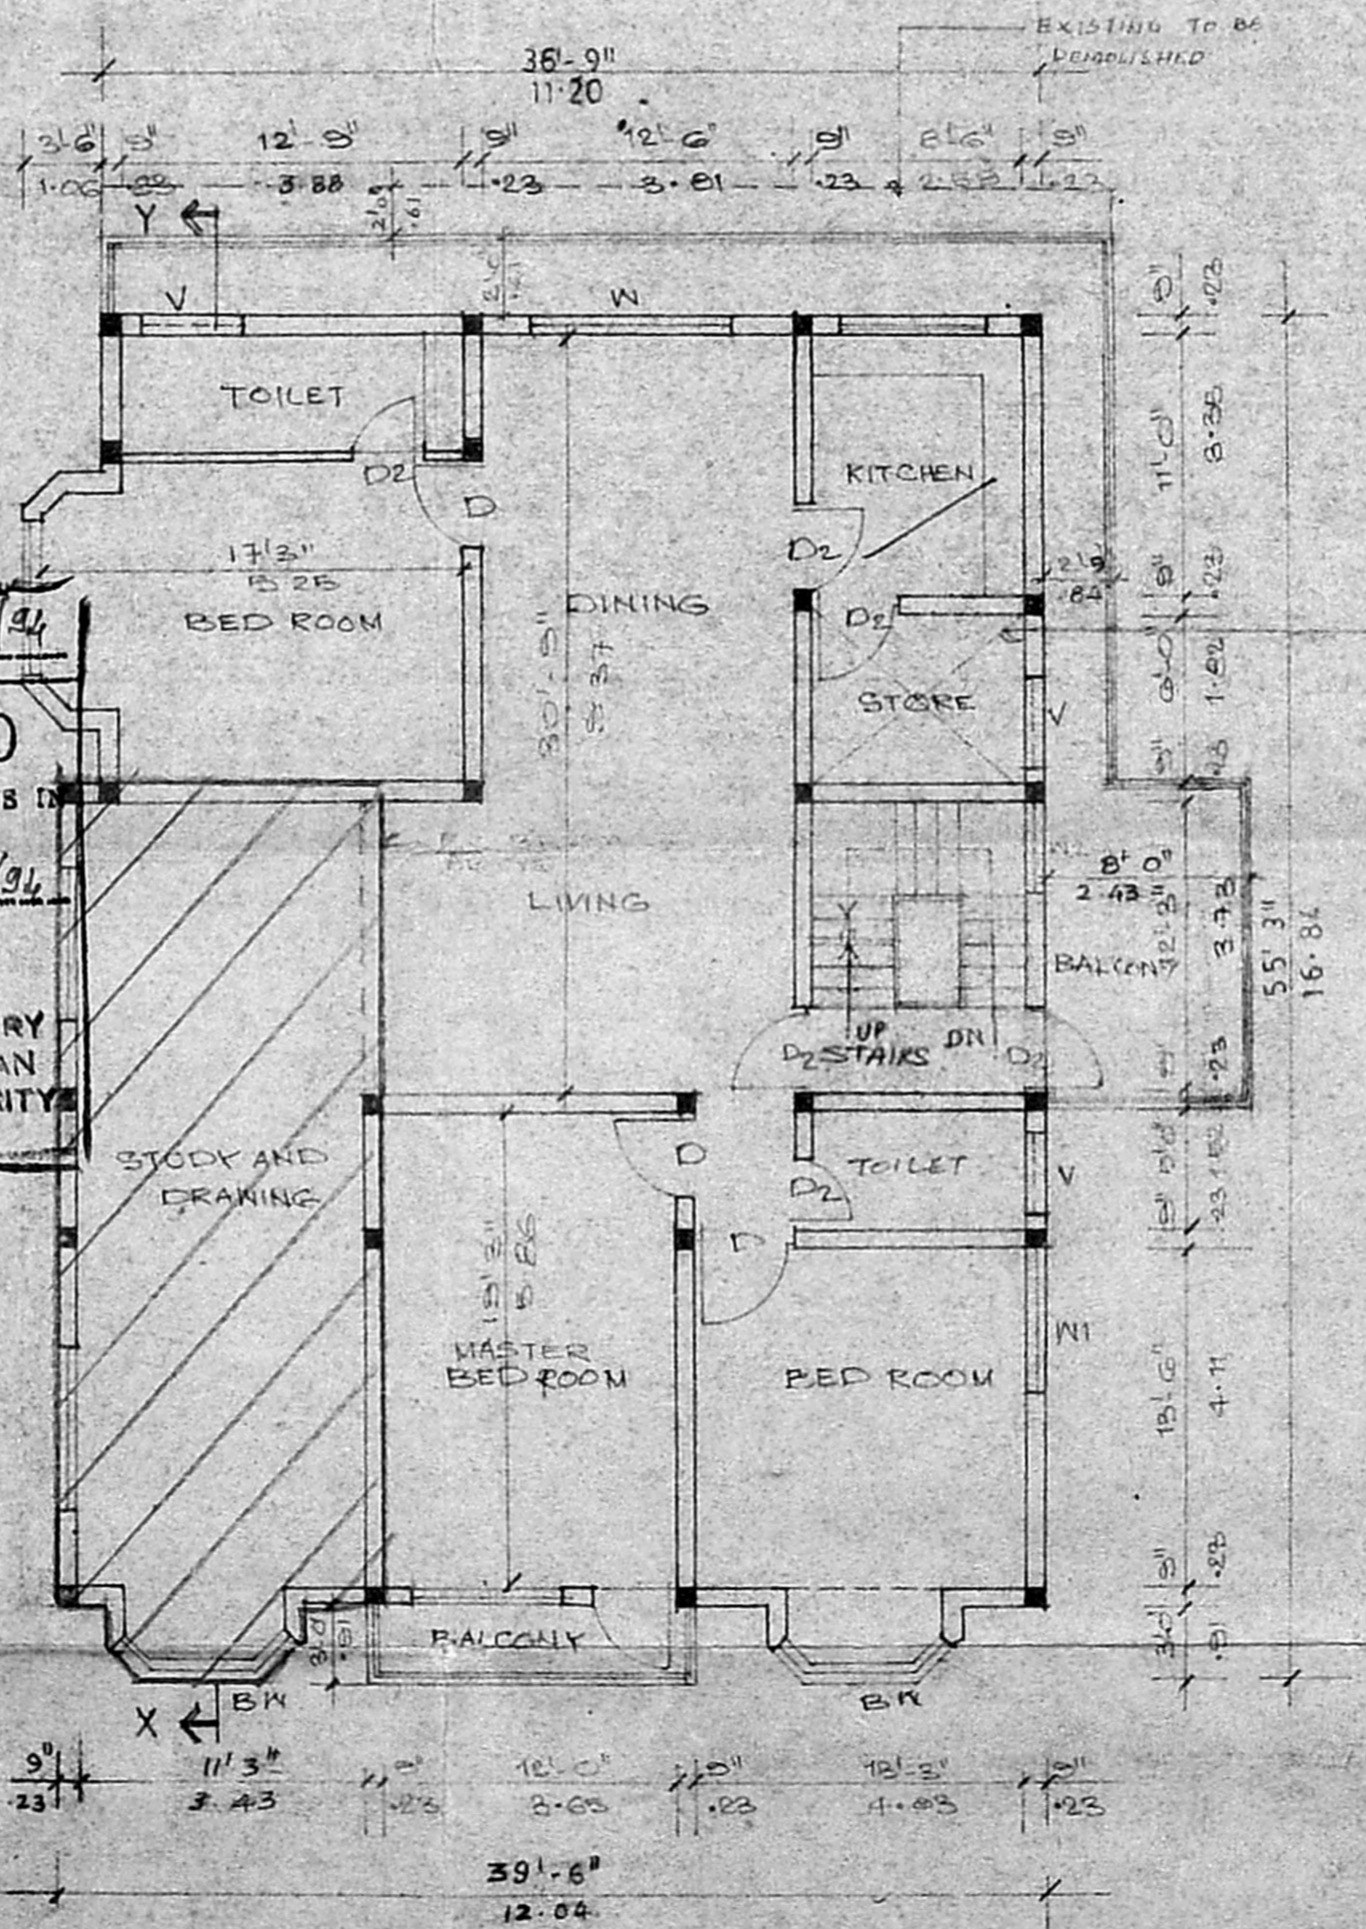

FIRST FLOOR PLAN

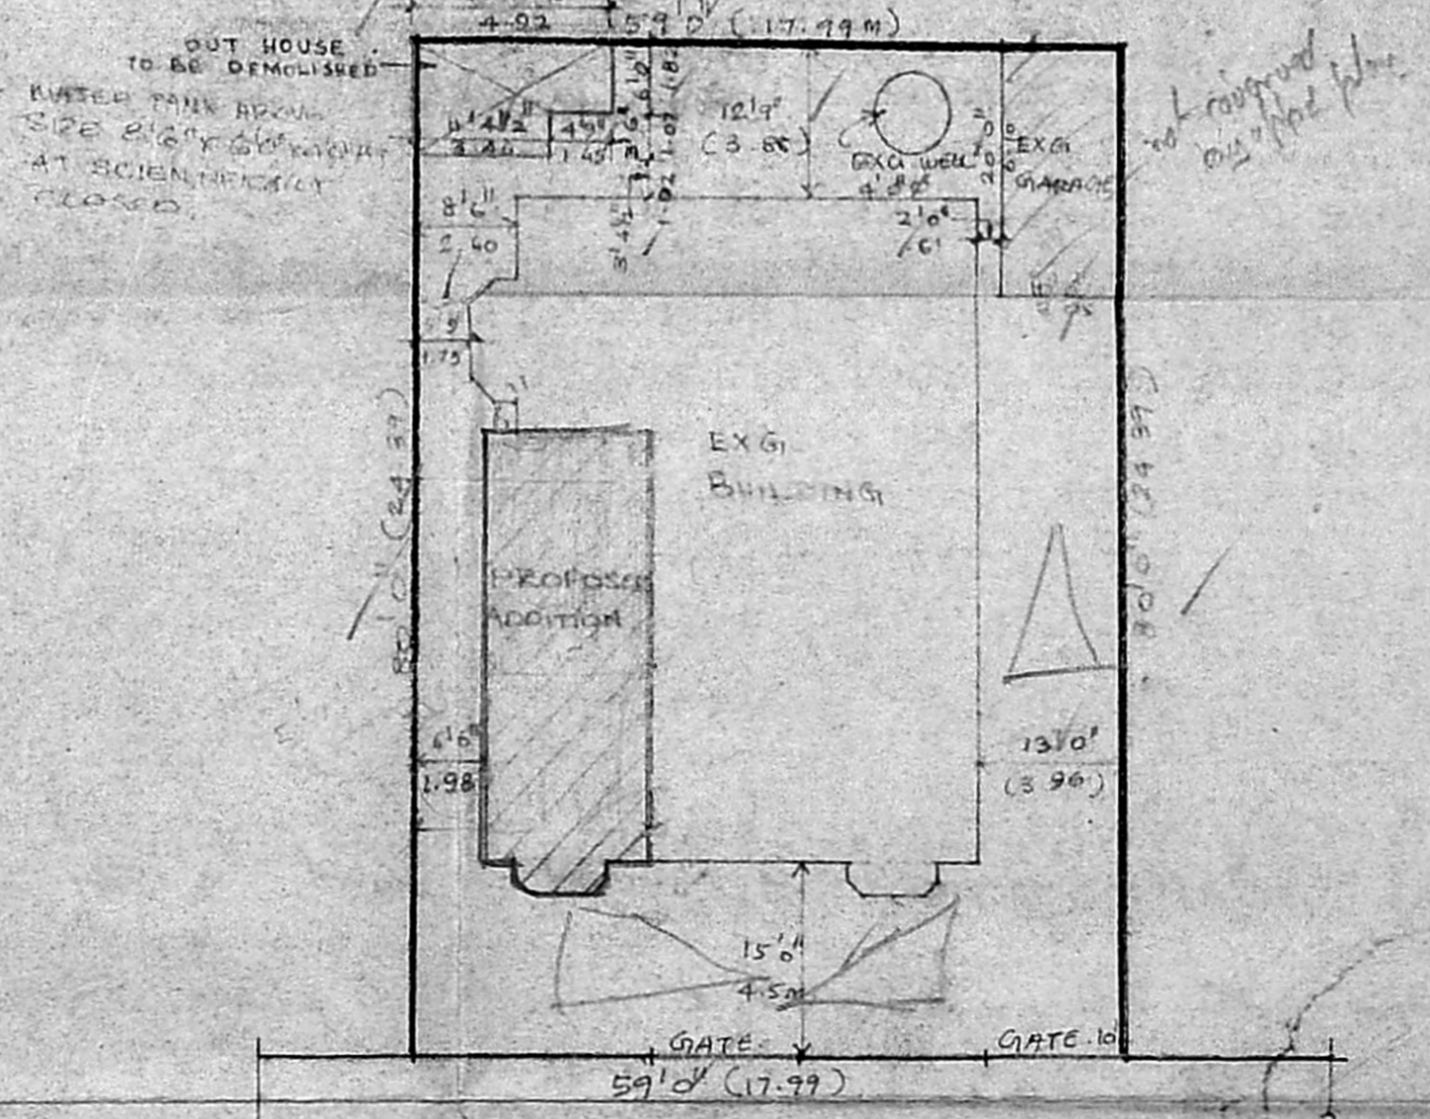

SITE PLAN
Scale 1:200

SCHEDULE OF JOINERY		
type	size	description
D	3'6" x 7'0"	T W PANELLED DOOR
D1	3'0" x 7'0"	DO
D2	2'0" x 7'0"	DO
M	6'0" x 6'0"	T W GLAZED WINDOW
M1	6'0" x 6'0"	DO
M2	4'0" x 6'0"	DO
BW	6'0" x 6'0"	T W BAT WINDOW
AW	6'0" x 9'0"	ALU. COUVERED WINDOW
V	4'0" x 2'0"	T W GLAZED VENTILATOR

- SPECIFICATION**
1. COLUMN FOUNDATION
 2. SAND FILLING IN EASEMENT
 3. P.C.C. 1:4:8 IN SUB FLOOR
 4. BRICK WORK IN CM 1:5 IN BASEMENT SUPER STRUCTURE, PARAPET ETC.
 5. COLUMNS, BEAMS, LINTELS, SUNSHADE, R.C.C. 1:2:4
 6. PLASTERING IN CM 1:4
 7. MOSAIC FLOORING IN CM 1:2
 8. WEATHERING COURSE OF FLATE TILES LAID TO SLOPE WITH BRICK TELL IN CM 1:4

AREA STATEMENT	sq. ft.	sq. m.
PLOT AREA	4720	133.59
GROUND FLOOR: EXISTING	1200	35.21
PROPOSED	520	15.11
FIRST FLOOR: EXISTING	1701	49.35
PROPOSED	446	12.98
TOTAL	446	12.98

PROPOSED ADDITIONS TO THE EXISTING BUILDING FOR MR. CHACKO JACOB AT PLOT NO. 373, ANNA NAGAR WEST EXTENSION, MADRAS.
 PREVIOUS SANCTIONED PLAN VIDE B.A. NO. 943/82 DATED 8.7.82
 P.P.A. NO. 863/82 DATED 29.5.82

COLOUR INDEX

EXISTING COLOURED THUS	[Color swatch]
PROPOSED COLOURED THUS	[Color swatch]
ROAD COLOURED THUS	[Color swatch]
BOUNDARY COLOURED THUS	[Color swatch]
ROAD SHED COLOURED THUS	[Color swatch]

SIGNATURE OF OWNER
 SCALE 1:200
 DATE
 JOB NO.
 DRAWN delin

ARCHITECT -
VERGIS OOMMEN
 B. ARCH. G.D. ARCH. F.I.A.
 COUNCIL OF ARCHITECTURE
 C.A. NO. 75/3126
 THIYAGARAJA COMPLEX
 852 POONAMALLEE HIGH ROAD
 MADRAS 600 013.