

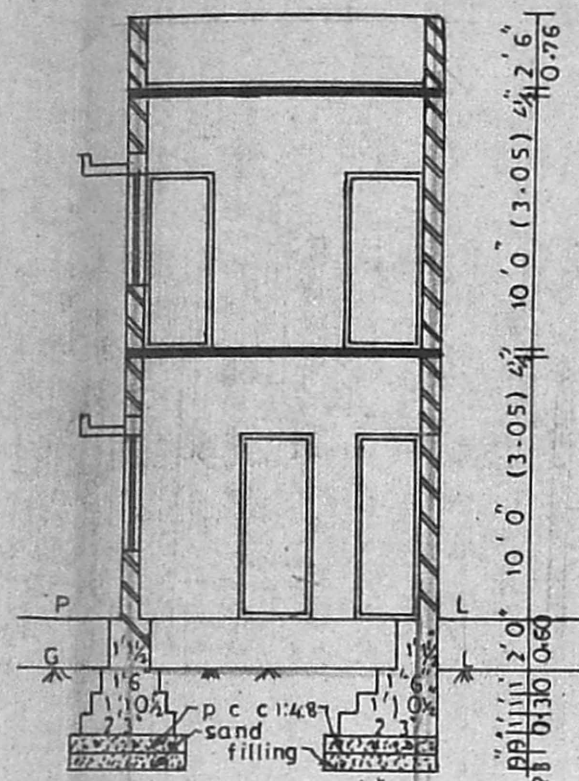



FRONT ELEVATION

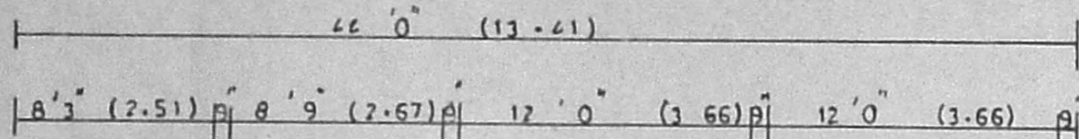

SECTION ON AB

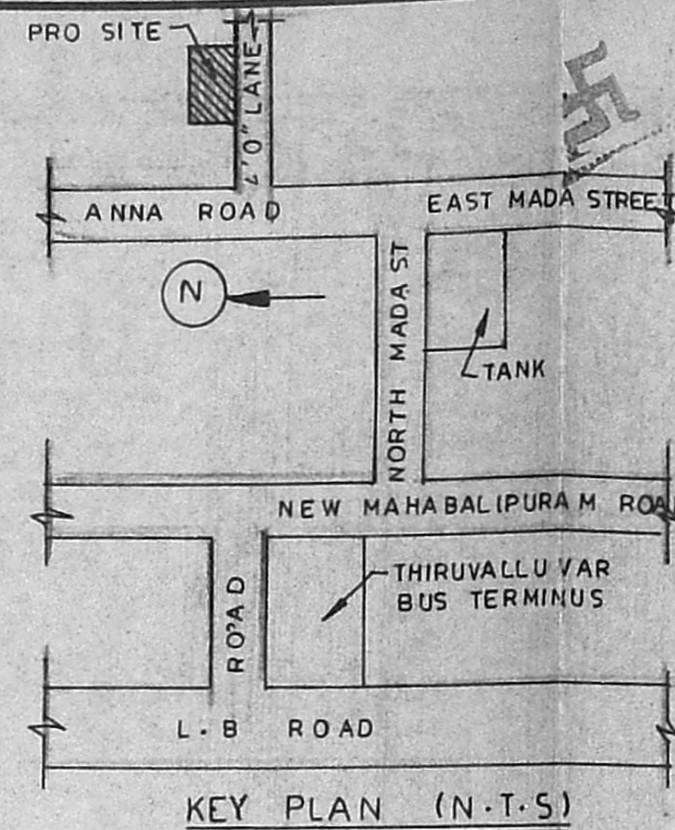


KEY PLAN (N.T.S)

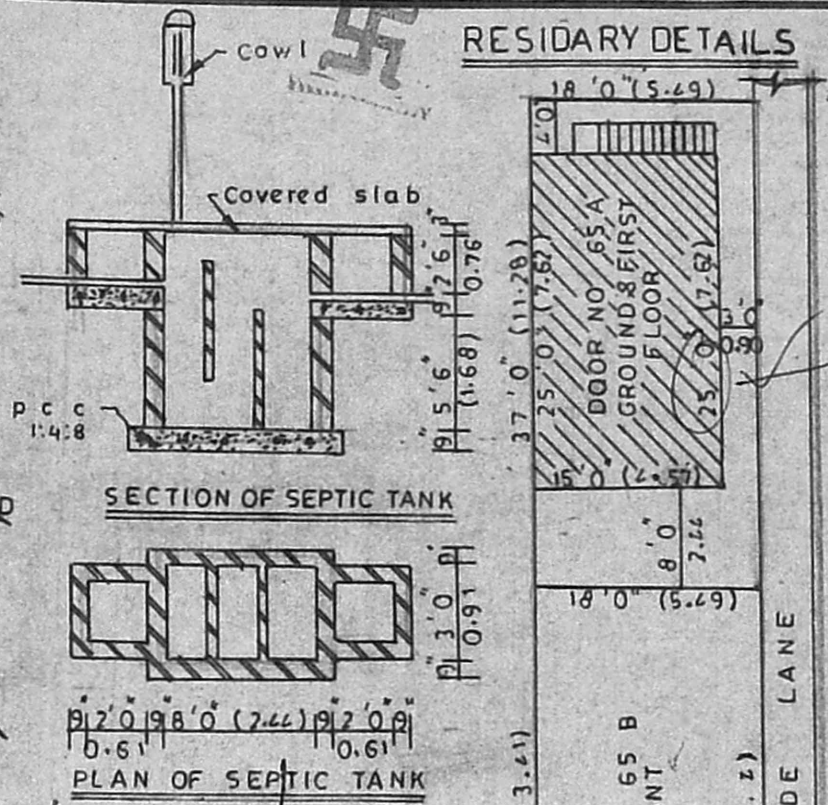


RESIDUARY DETAILS


A1/22125/93  
 Survey plan  
 hermetically closed

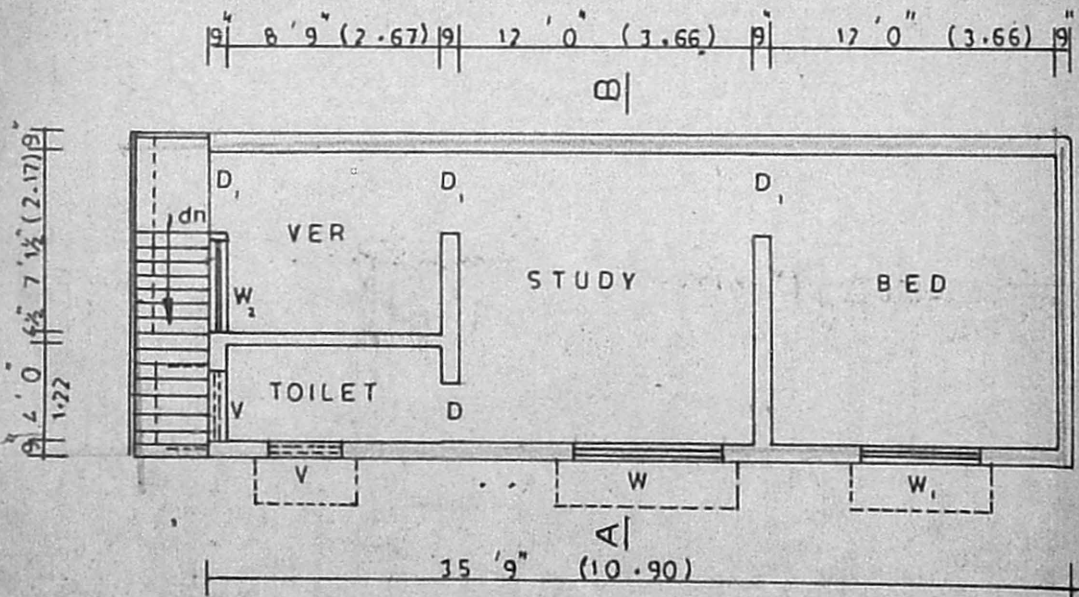

FIRST FLOOR PLAN

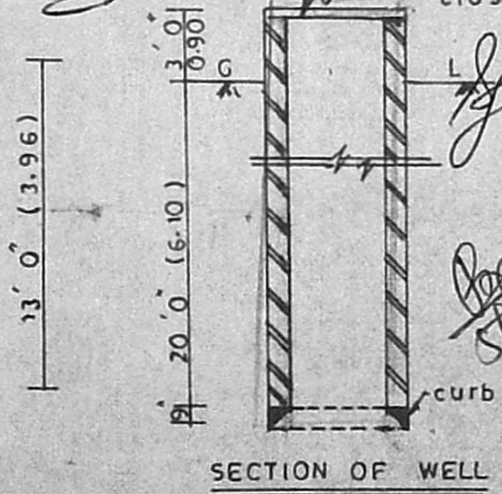

SECTION OF WELL

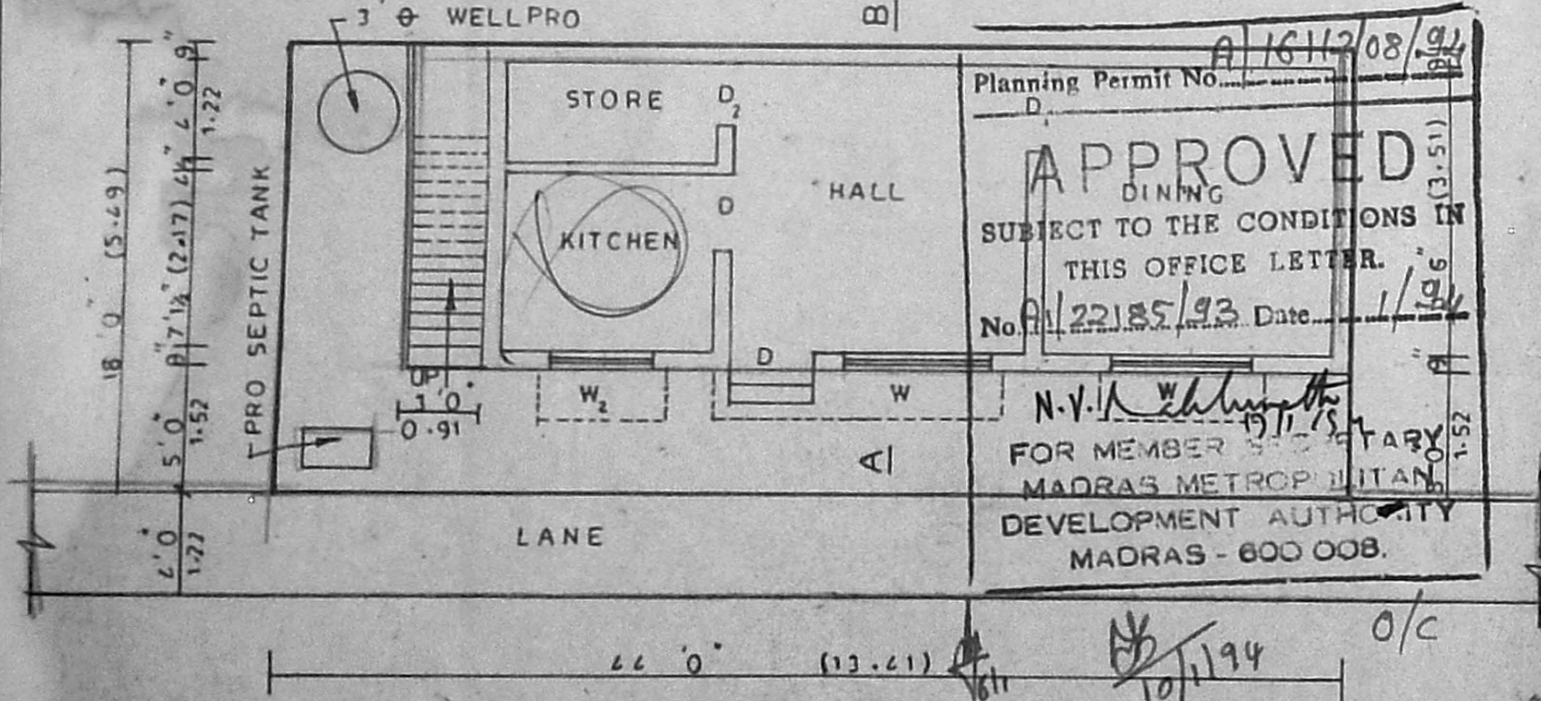

SITE CUM GROUND FLOOR PLAN

Planning Permit No. A1/16112/08/91  
**APPROVED**  
 DINING  
 SUBJECT TO THE CONDITIONS IN THIS OFFICE LETTER.  
 No. A1/22125/93 Date 11/96  
 N.V. Raghavendra  
 FOR MEMBER SECRETARY  
 MADRAS METROPOLITAN  
 DEVELOPMENT AUTHORITY  
 MADRAS - 600 008.

S NO	DOOR NO	PLOT AREA IN Sq.Ft	GROUND FLOOR IN Sq.Ft	FIRST FLOOR IN Sq.Ft	PLOT COVERAGE	F S I
1	65 A	666.00	375.00	375.00	56%	1.12
2	65 B	792.00	VACANT	-	-	-
TOTAL AREA		1458.00				

SITE PLAN (SCALE 1:16'0)

PLAN SHOWING THE PROPOSED BUILDING AT DOOR NO 65 BANNA STREET THIRUVANMIYUR MADRAS 600 041 O.S. NO 177/3 B 1 CORPORATION DIVISION NO

- SPECIFICATIONS**
- FOUNDATION IN P.C.C. 1:4:8
  - BRICK WORK ARE IN C.M. 1:4
  - R.C.C. ARE IN C.CONC 1:2:4
  - PLASTERING WITH C.M. 1:6
  - WEATHERING COURSE WITH TWO LAYERS OF TILES

- REFERENCES**
- |            |             |
|------------|-------------|
| DOOR       | 3'3" X 7'0" |
| "          | 3'0" X 7'0" |
| "          | 2'6" X 7'0" |
| WINDOW     | 6'0" X 4'6" |
| "          | 5'0" X 4'6" |
| "          | 4'0" X 4'6" |
| VENTILATOR | 3'0" X 2'0" |

- AREA DETAILS**
- PLOT AREA - 792.00 Sq.Ft
  - GROUND FLOOR - 464.75 Sq.Ft
  - FIRST FLOOR - 464.75 Sq.Ft
  - PLOT COVERAGE - 58.6%
  - F S I - 1.16

SCALE 1:8'0

- COLOUR INDEX**
- PROPOSED - [Color swatch]
  - ROAD - [Color swatch]
  - BOUNDARY - [Color swatch]
- K. Ramathilakam  
 OWNER'S SIGNATURE

S. Kumaravel, D.C.E.  
 Consulting Civil Engineer & Contractor  
 Class-II Licensed Surveyor  
 CORPORATION OF MADRAS  
 NO. 4/60, KANNADASAN NAGAR  
 MADRAS-600 051.  
 LICENSED SURVEYOR  
 SREE RAGHAVENDRA CONSULTANTS  
 CONSULTING CIVIL ENGINEER & CONTRACTOR  
 4160 KAVIARASU KANNADASAN NAGAR  
 MADRAS 600 051.