




PLAN SHOWING THE PROPOSED CONSTRUCTION OF A DWELLING HOUSE AT PLOT NO. 7, S. NO. 73/16 OF GIRIJA NAGAR (BETHEL NAGAR) ERANA VOOR VILLAGE THIRUVOTTIYUR MUNICIPALITY, SAIDAPET TALUK, CHENGAI M.G.R. DIST. SCALE: - 1" = 8'-0" (1:100)

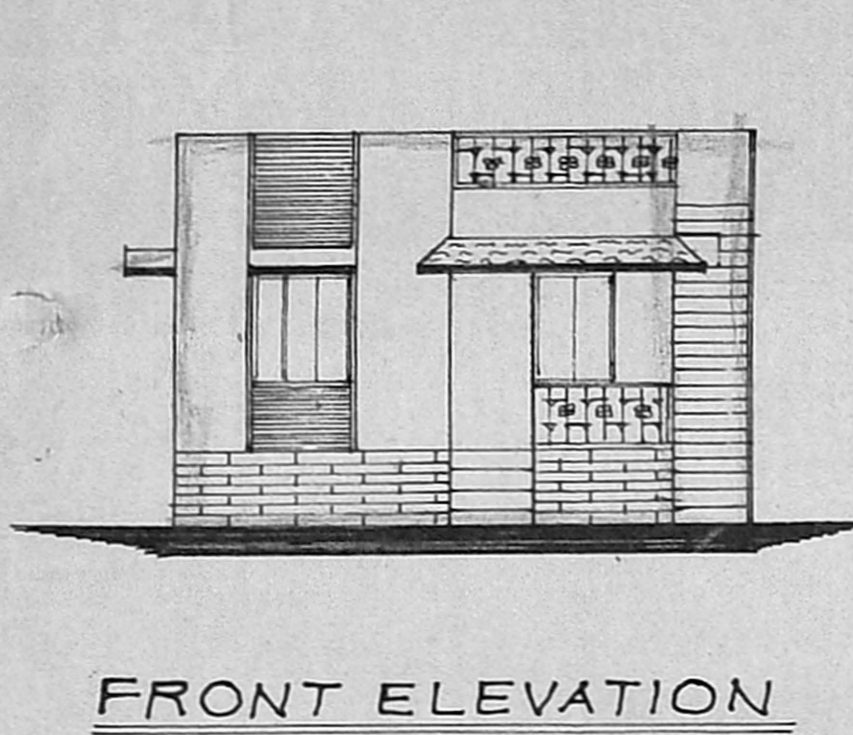


FRONT ELEVATION

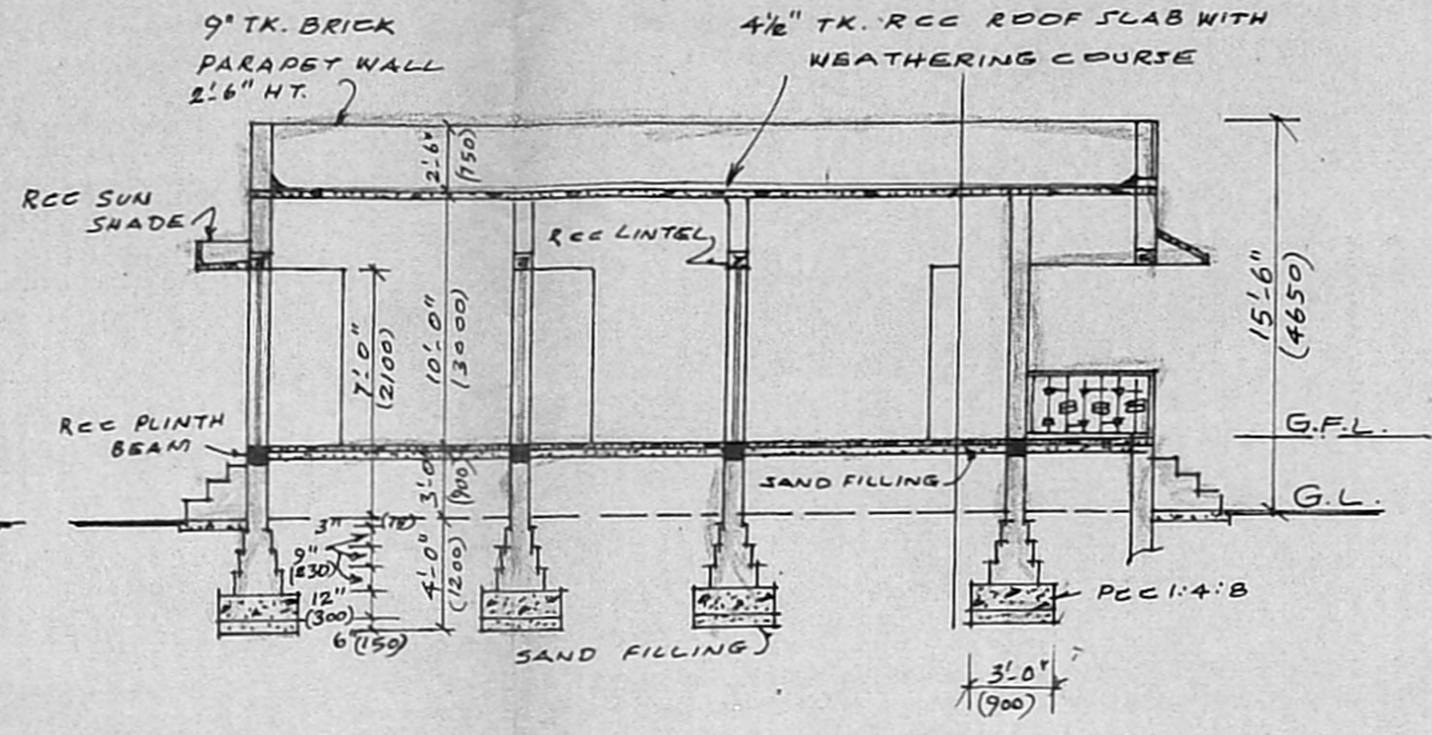


SECTION ON 'AA'

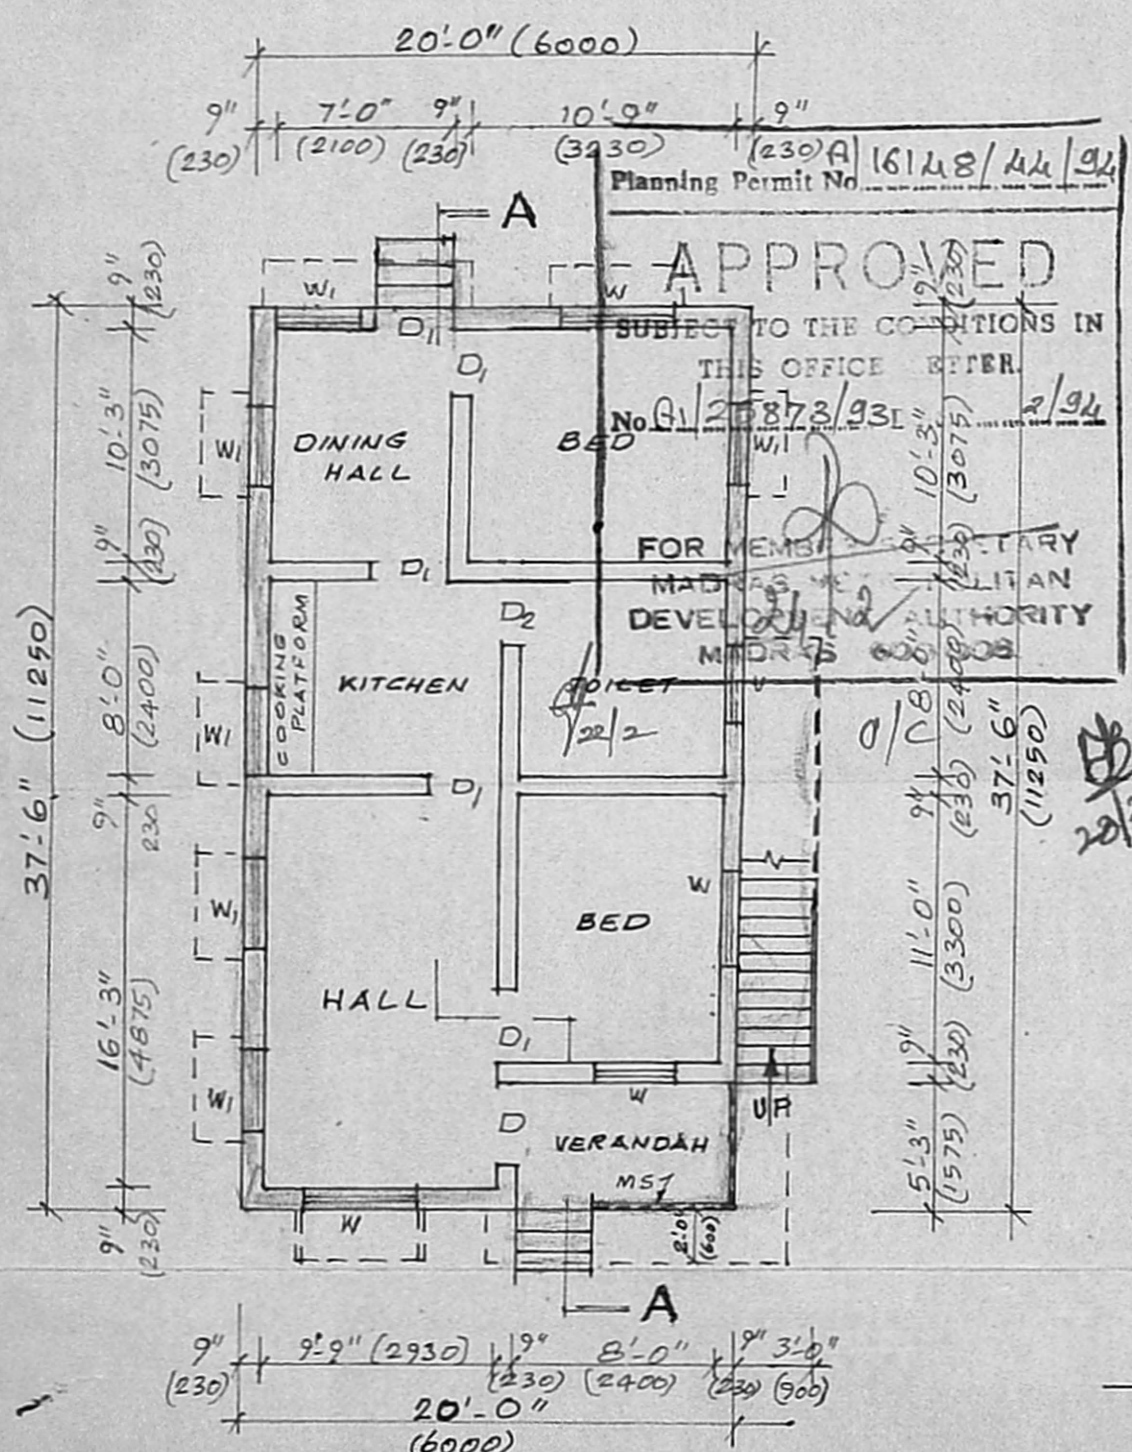


GROUND FLOOR PLAN

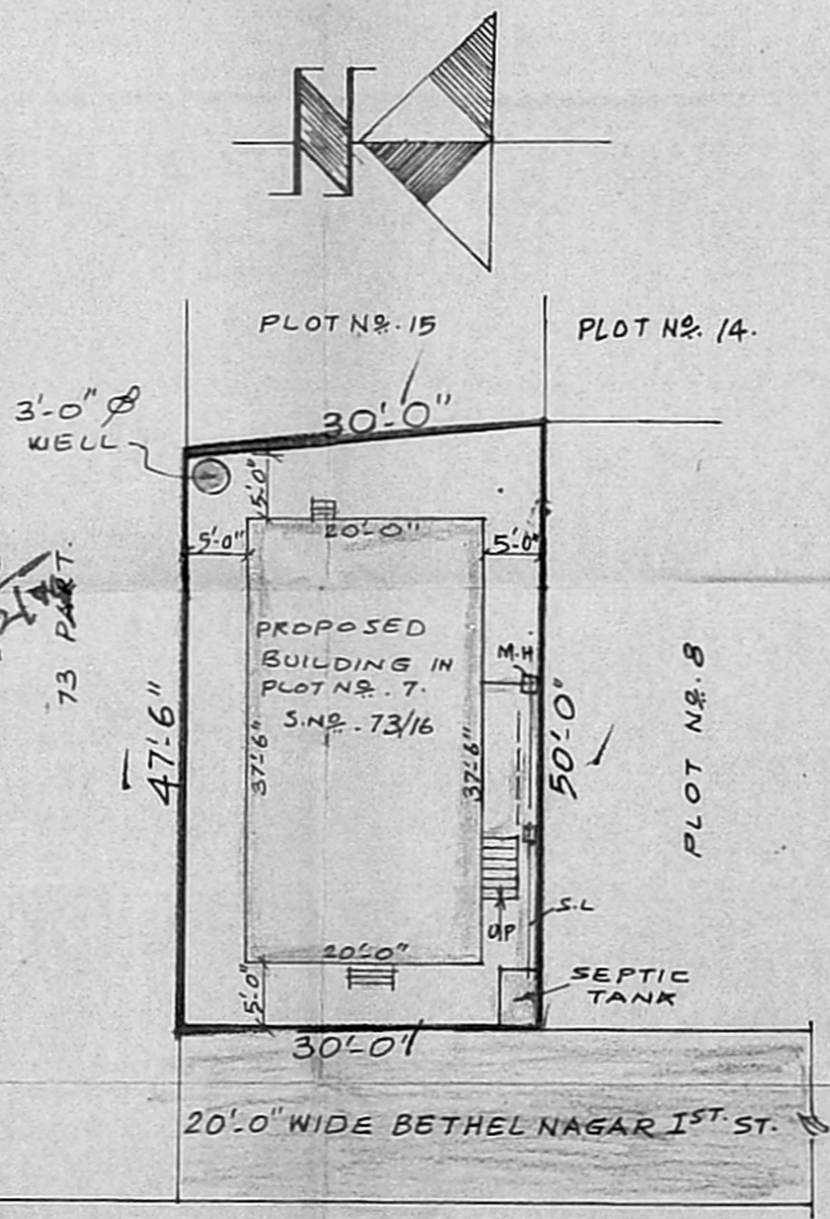


SITE PLAN SCALE: - 1" = 16'-0" (1:200)

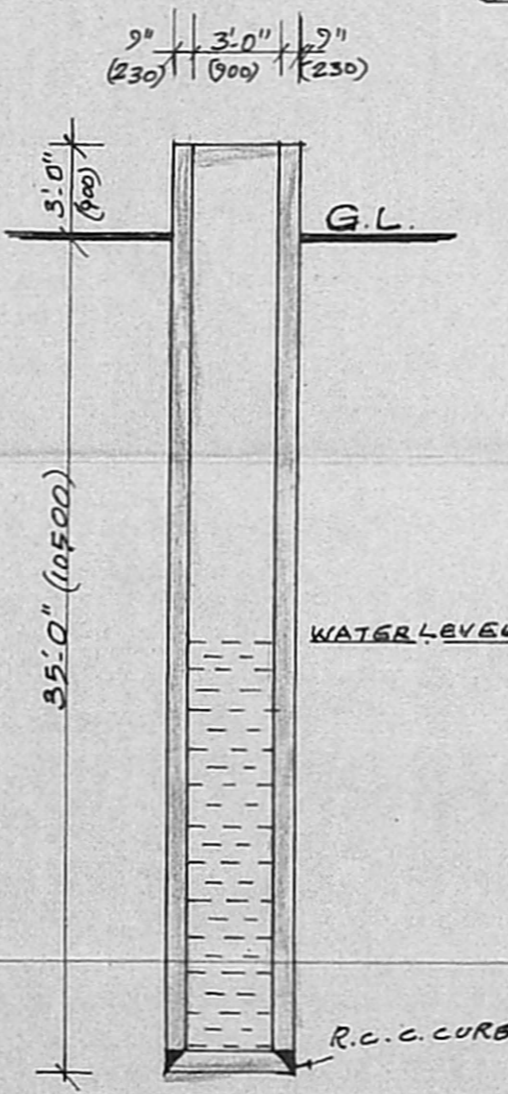

3'-0" DIA WELL DETAILS

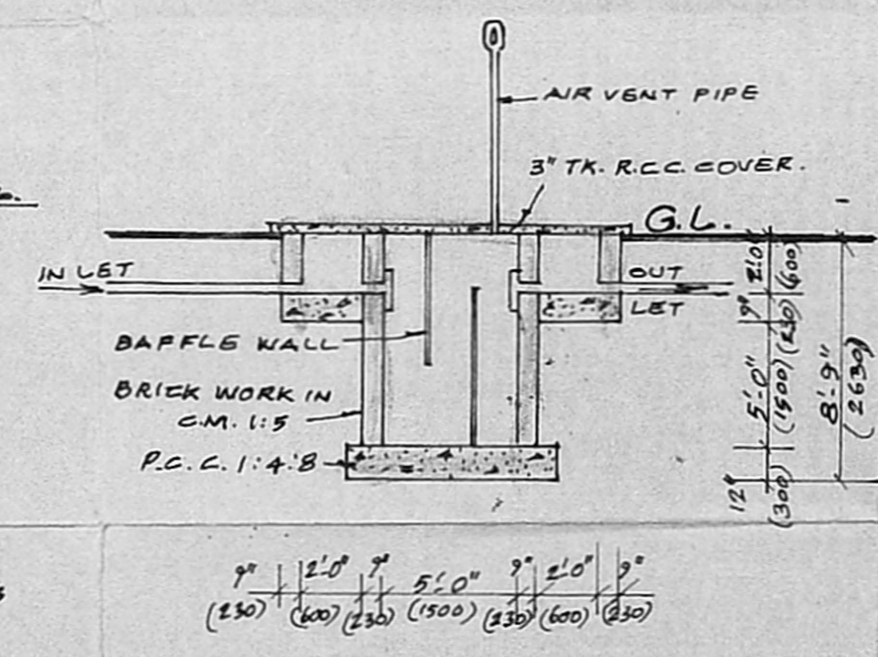

SEPTIC TANK DETAILS

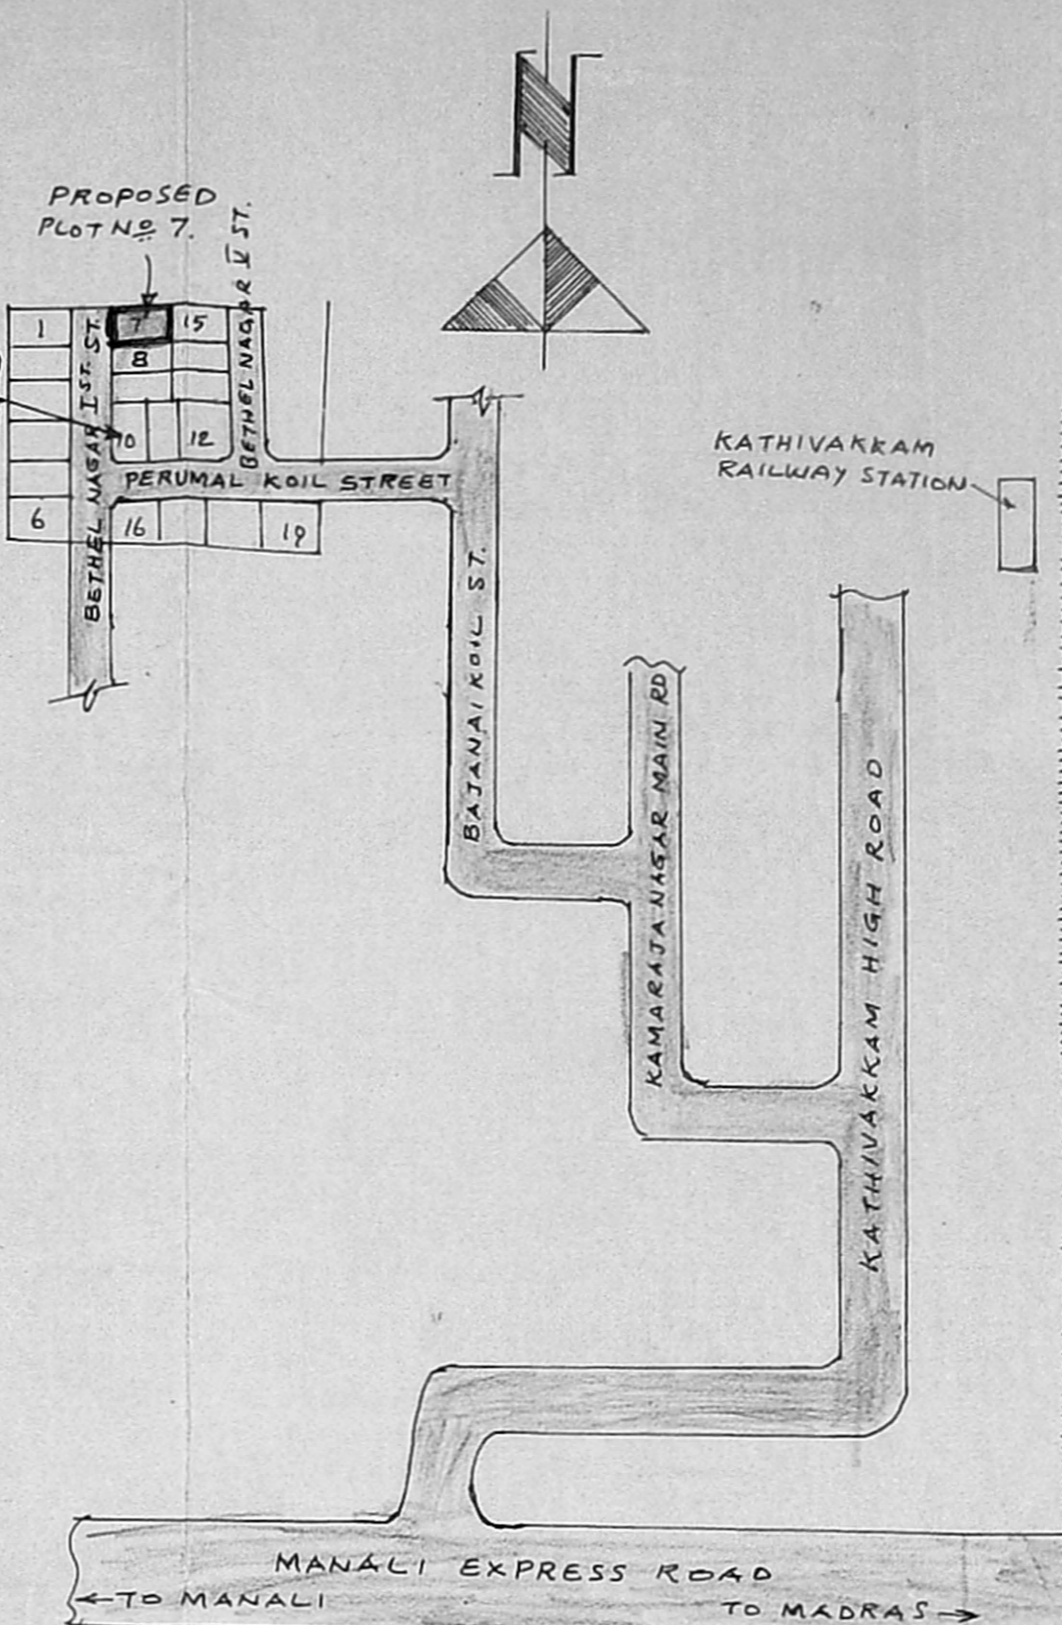

KEY PLAN NOT TO SCALE

PLAT NO. 10 APPROVED BY MMDA VIDE L.R. NO. A/8950/84. DT. 7.8.86.


SPECIFICATION

FOUNDATION WITH C.C. 1:4:8, USING 40 MM JELLY.
 BRICK WORK IN FOUNDATION, BASEMENT & SUPERSTRUCTURE WITH C.M. 1:1:5 USING 1ST CLASS STRONG BRICKS.
 FLOORING WITH C.C. 1:4:8 FINISHED.
 PLASTERING WITH C.M. 1:1:5, 12MM TK. FINISHED WITH 3 COATS OF WHITE OR COLOUR WASHING.
 R.C.C. ROOFSLAB, LINTEL, BEAM, SUNSHADE PLINTHBEAM & STAIRCASE WITH C.C. 1:2:4 USING REQUIRED REINFORCEMENT.
 WEATHERING COURSE WITH BRICK JELLY LIME CONCRETE LAID IN SLOPE AND OVER THIS PRESSED TILES LAID.
 ALL WOOD WORKS WILL BE BEST QUALITY TEAKWOOD.

SCHEDULE OF JOINERY

D.	TEAK WOOD DOOR	3'-3" x 7'-0" (1000 x 2100)
DI.	"	3'-0" x 7'-0" (900 x 2100)
D2.	"	2'-6" x 7'-0" (750 x 2100)
W.	WINDOW	4'-0" x 4'-6" (1200 x 1350)
WI.	"	3'-0" x 4'-6" (900 x 1350)
V.	R.C.C. VENTILATOR	3'-0" x 2'-0" (900 x 600)
M.S.	GRILL	

COLOUR REFERENCE

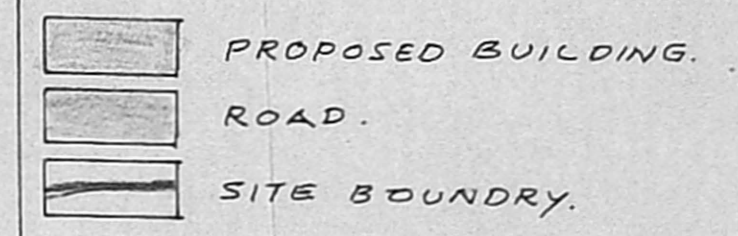

PLINTH AREA

	SQ. FT.	SQ. MT.
PLOT AREA	1462	135.82
BUILDING PLINTH AREA.	750	69.68

K. Visuvanathan
OWNER

C. M. MATHAVAN

LICENSED SURVEYOR
 THIRUVOTTIYUR MUNICIPALITY,
 NO. 930/A, T. H. ROAD
 (Near Municipal Office)
 THIRUVOTTIYUR, MADRAS-10

M. R. DEENA KUMAR, D.C.E.,
 Consulting Civil Engineer & Contractor,
 Madras Corporation Licensed Surveyor,
 LICENCE NO. 139,
 12, SIXTH MAIN ROAD,
 JAWAHAR NAGAR, AGARAM,
 MADRAS-600032.

LICENSED SURVEYOR