

PLAN SHOWING THE PROPOSED CONSTRUCTION OF COMMERCIAL BUILDING AT DOOR NO: 156, G.S.T ROAD CHROMEPET M.S 44. (R.S NO: 479/14 OF ZAMIN PALLAVARAM VILLAGE) SAIDAPET TALUK, CHENGALPUT M.G.R DISTRICT. (PALLAVARAM MUNICIPALITY)

SCALE: 1" = 8'0" (1:100)

COLOUR INDEX
 PROPOSED CONSTRUCTION
 EXISTING ROADS
 SITE BOUNDARY

SCHEDULE OF JOINERY


R15	ROLLING SHUTTER	8'0" x 8'0"
D	DOOR	3'6" x 7'0"
D ₁	DOOR	3'0" x 7'0"
D ₂	DOOR	2'6" x 6'6"
W	WINDOW	5'0" x 4'6"
W ₁	WINDOW	4'0" x 6'6"
V	VENTILATOR	3'0" x 2'0"

AREA STATEMENT


SITE EXTENT	: 3368.59 FT ² , 312.54 59 MT ²
GROUND FLOOR	: 988.59 FT ² , 91.82 59 MT ²
FIRST FLOOR	: 988.59 FT ² , 91.82 59 MT ²
TOTAL AREA	: 1976.59 FT ² , 183.64 59 MT ²
RESTAURENT	: 470.59 FT ² , 43.68 59 MT ²
OFFICE	: 627.059 FT ² , 59.20 59 MT ²
SHOPS	: 350.59 FT ² , 32.52 59 MT ²
STAIR CASE	: 164.59 FT ² , 15.24 59 MT ²

SIG OF OWNER
[Signature]


SIG OF LIC SUR
 M. MOHAN
 CONSULTING ENGINEER
 CORPORATION OF MADRAS,
 AVADI, AMBATTUR TOWNSHIP
 LICENCED SURVEYOR
 M. M. PLANNER,
 NO. 1, M.T.H. ROAD,
 AMBATTUR-53.

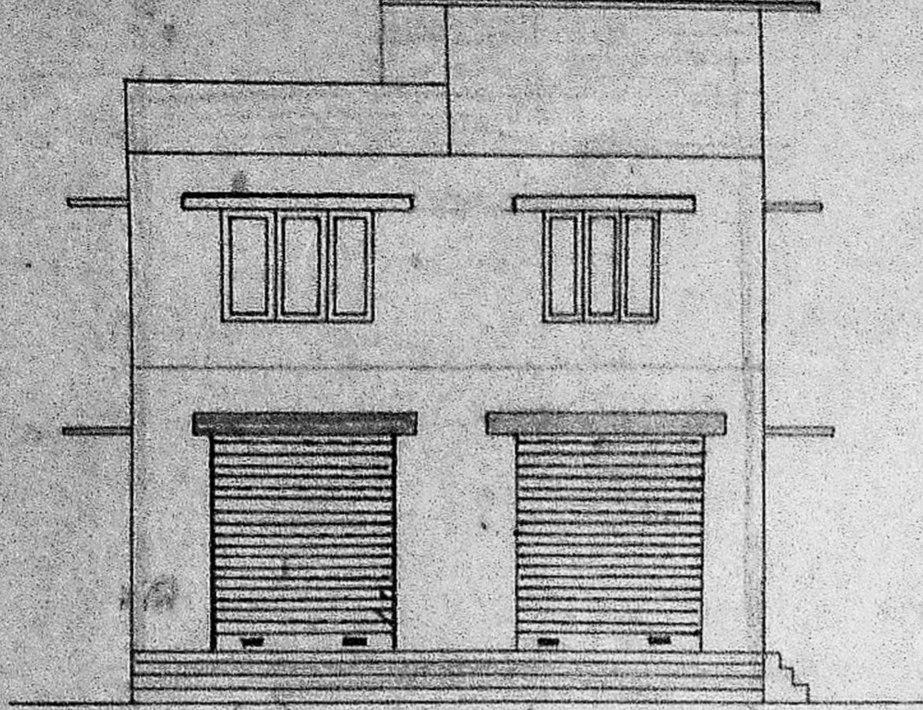

ELEVATION

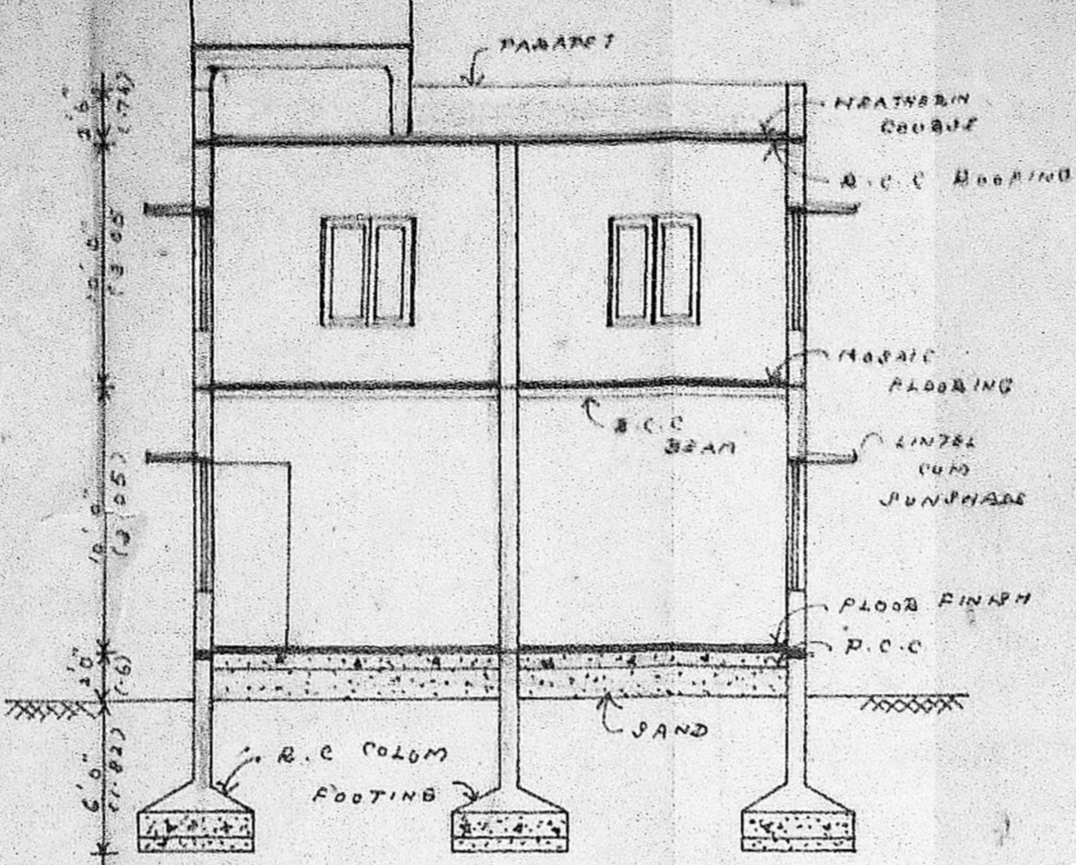


SEC ON AA

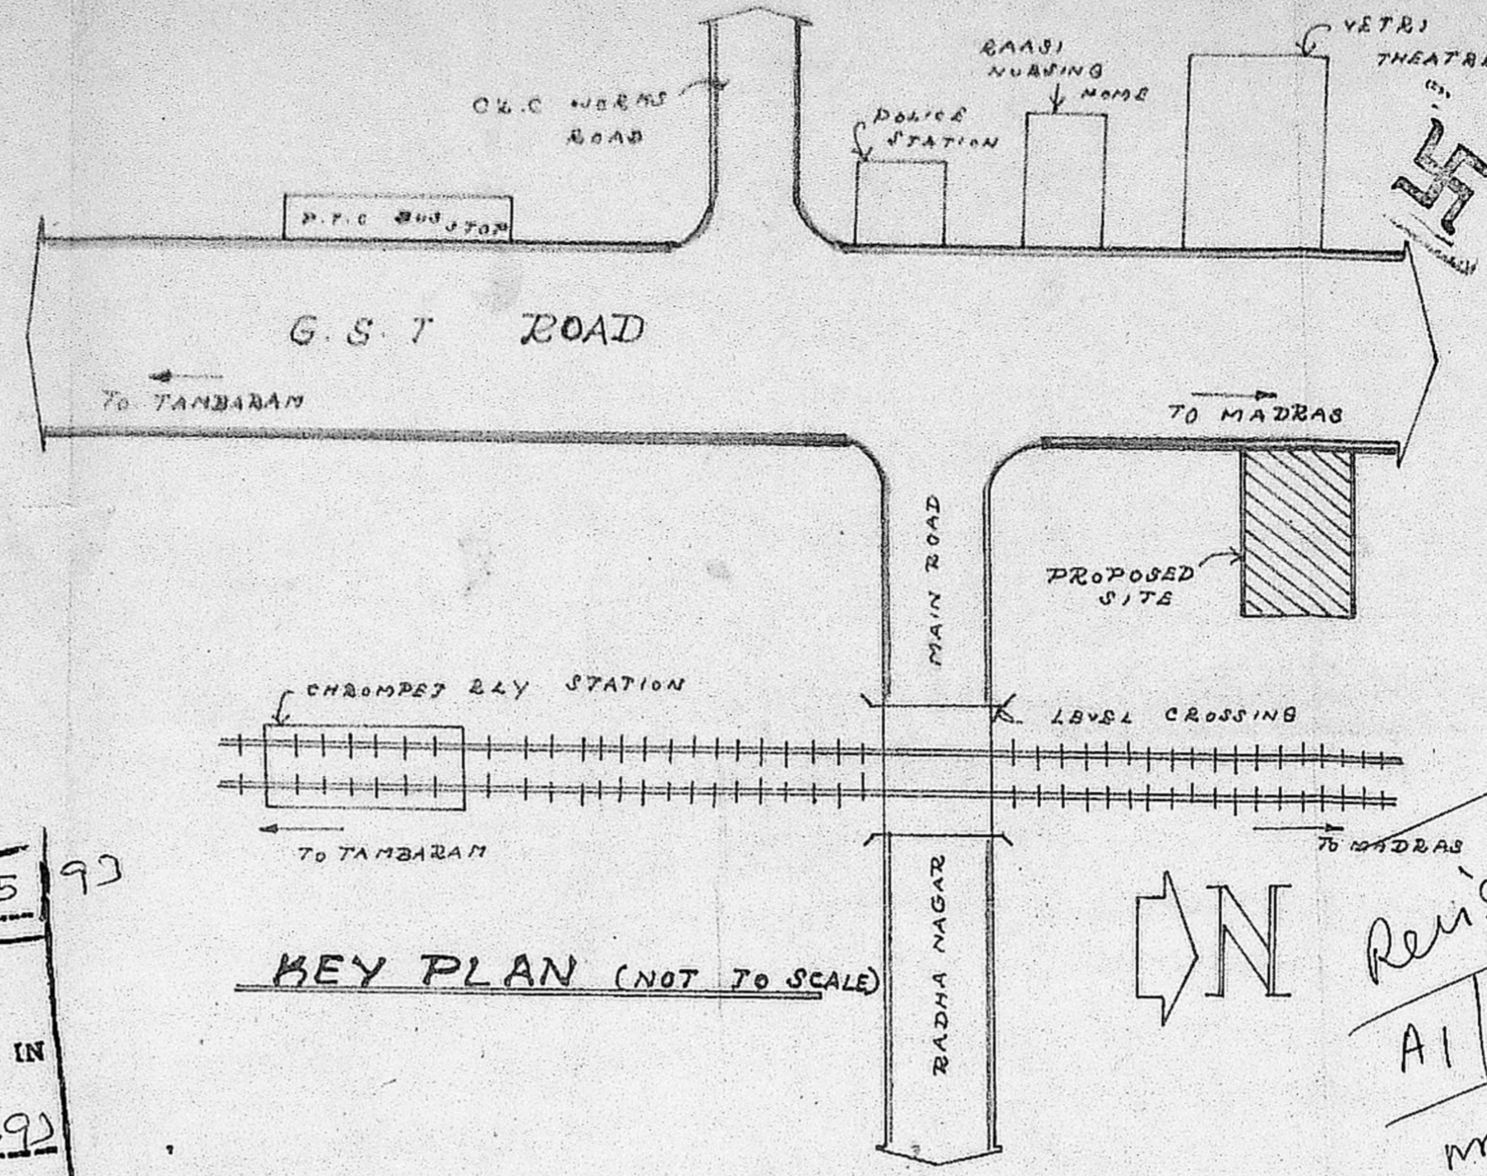


KEY PLAN (NOT TO SCALE)


Planning Permit No. A/15782/585/93
APPROVED
 SUBJECT TO THE CONDITIONS IN THIS OFFICE LETTER.
 No. A/1221/2014/14.7.93
 FOR MEMBER SECRETARY
 MADRAS METROPOLITAN
 DEVELOPMENT AUTHORITY
 NO. 12, 13, 14, 100.

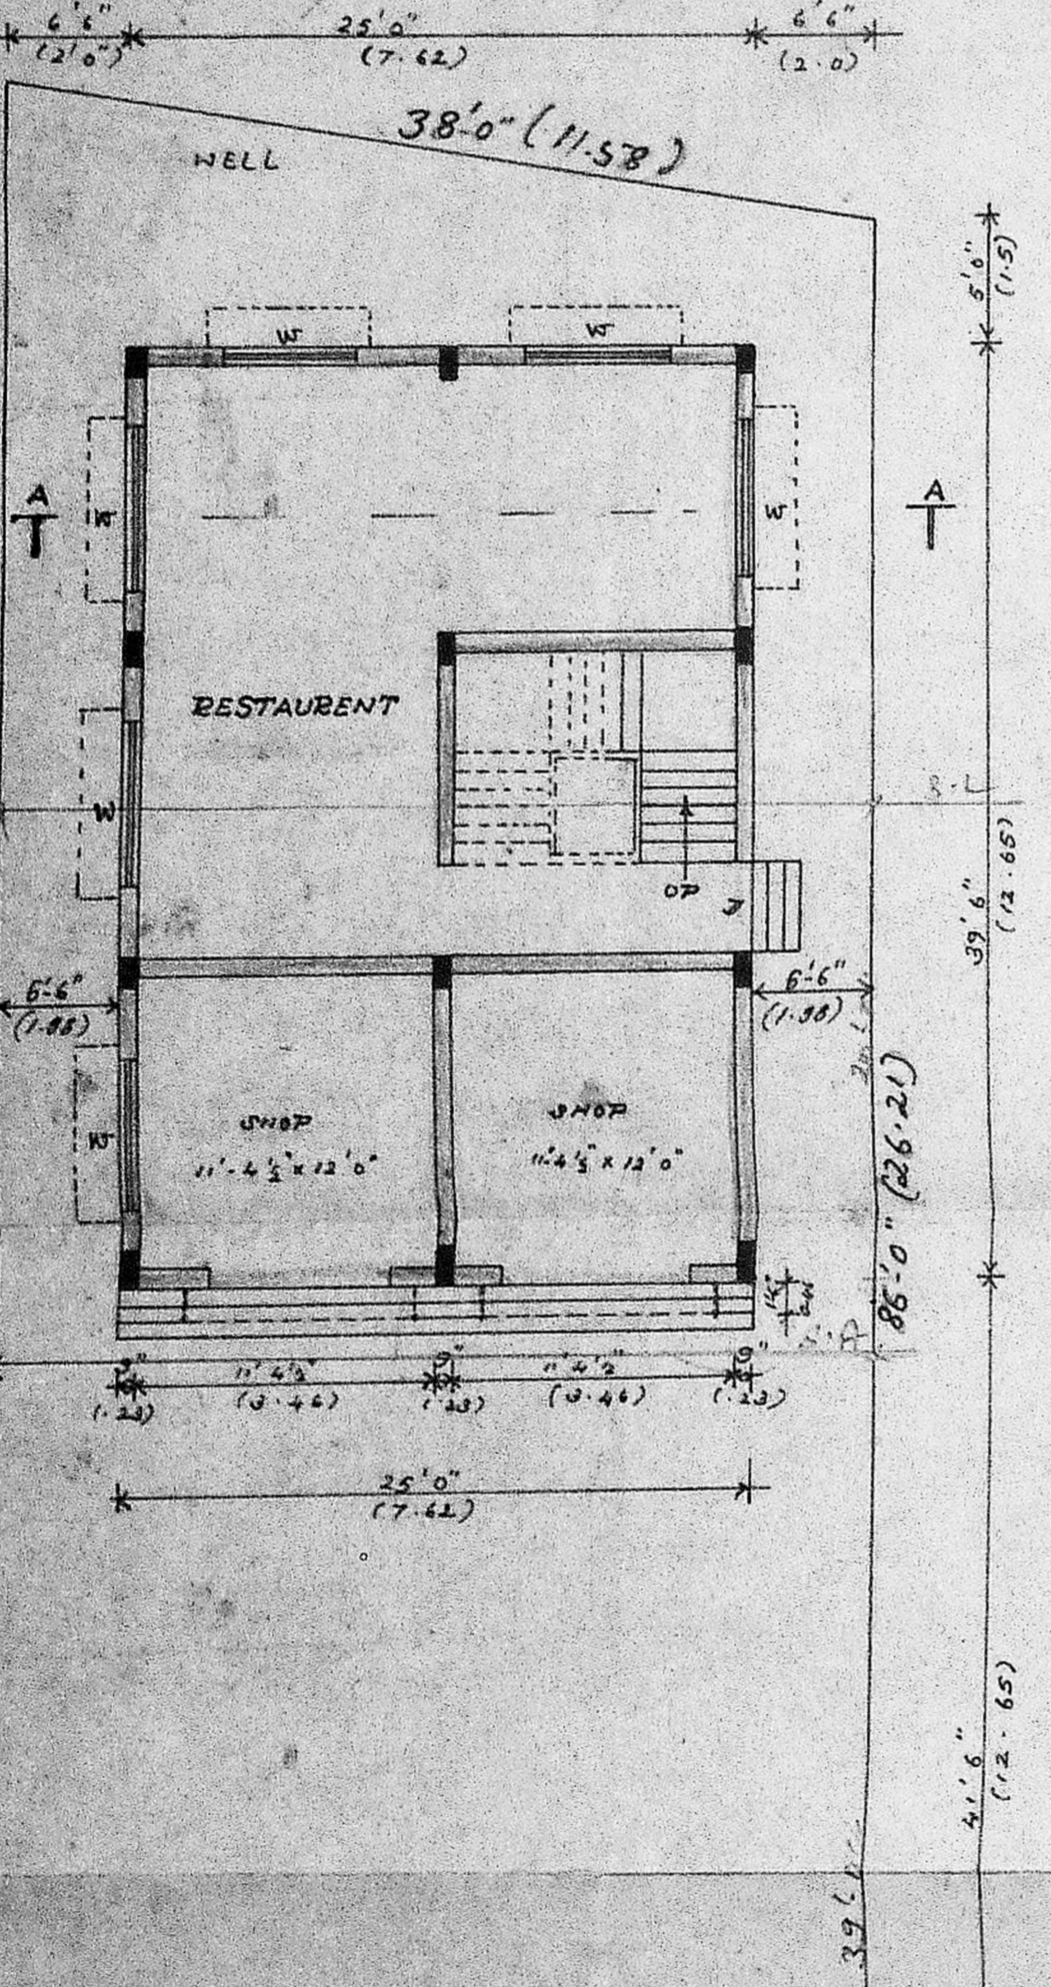

GROUND FLOOR PLAN

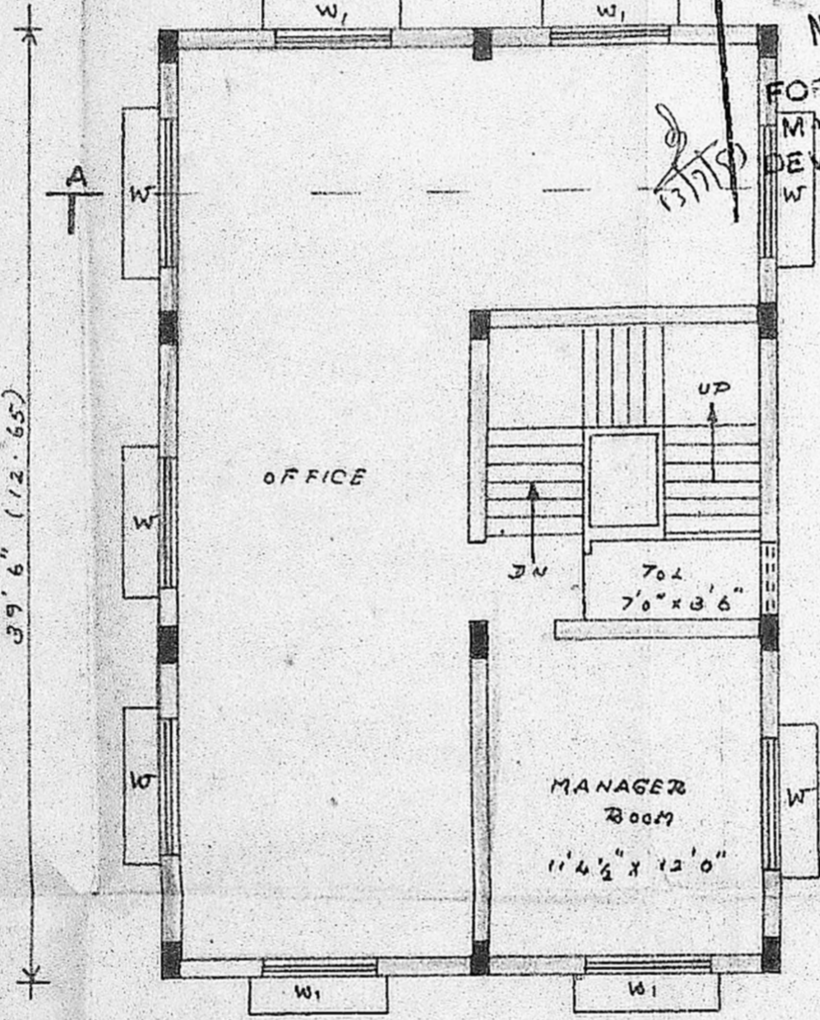

FIRST FLOOR PLAN

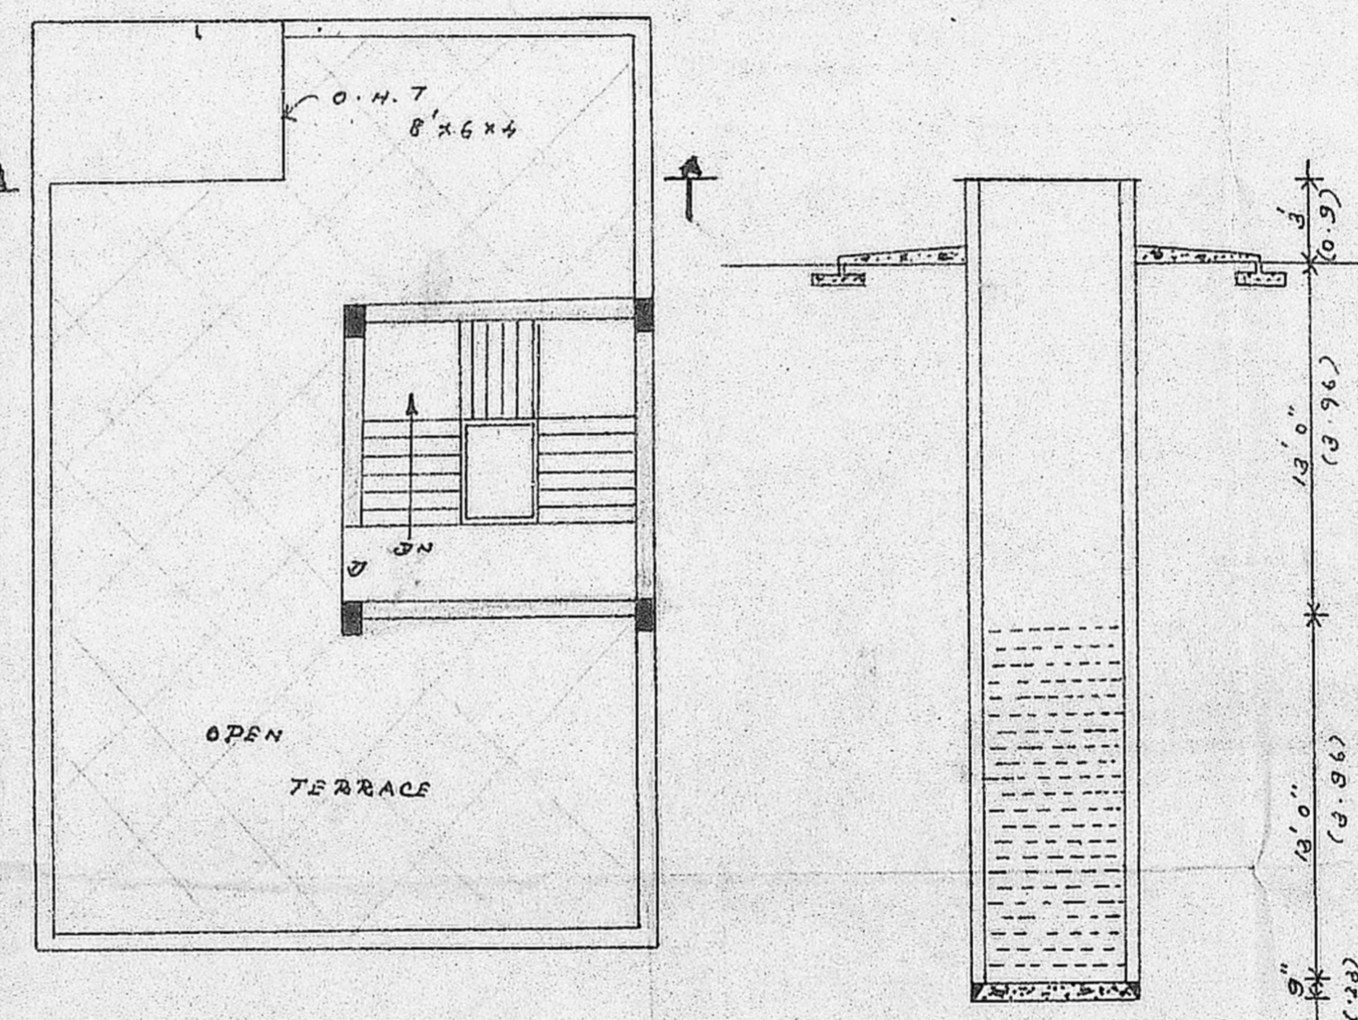


TERRACE FLOOR PLAN

G.F. = 25'0" x 39'6" = 987.50 59 FT² (91.74)
 F.F. = 20'0" x 20'0" = 400 59 FT² (37.04)
 ∴ Floor area = 1387.50 59 FT² (128.78)

F.S.S. = 182.48 / 312.54 = 0.584
 Coverage = 29.35%

Parking reqd.
 7% of area
 upto 80 m = 11.27 m
 Party reqd = 1 no / car.

SEPTIC TANK DETAIL

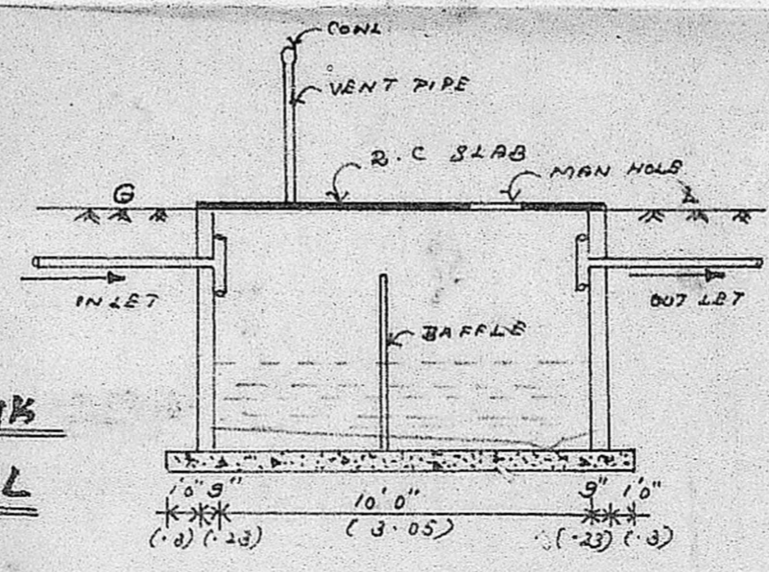

WELL DETAIL

